


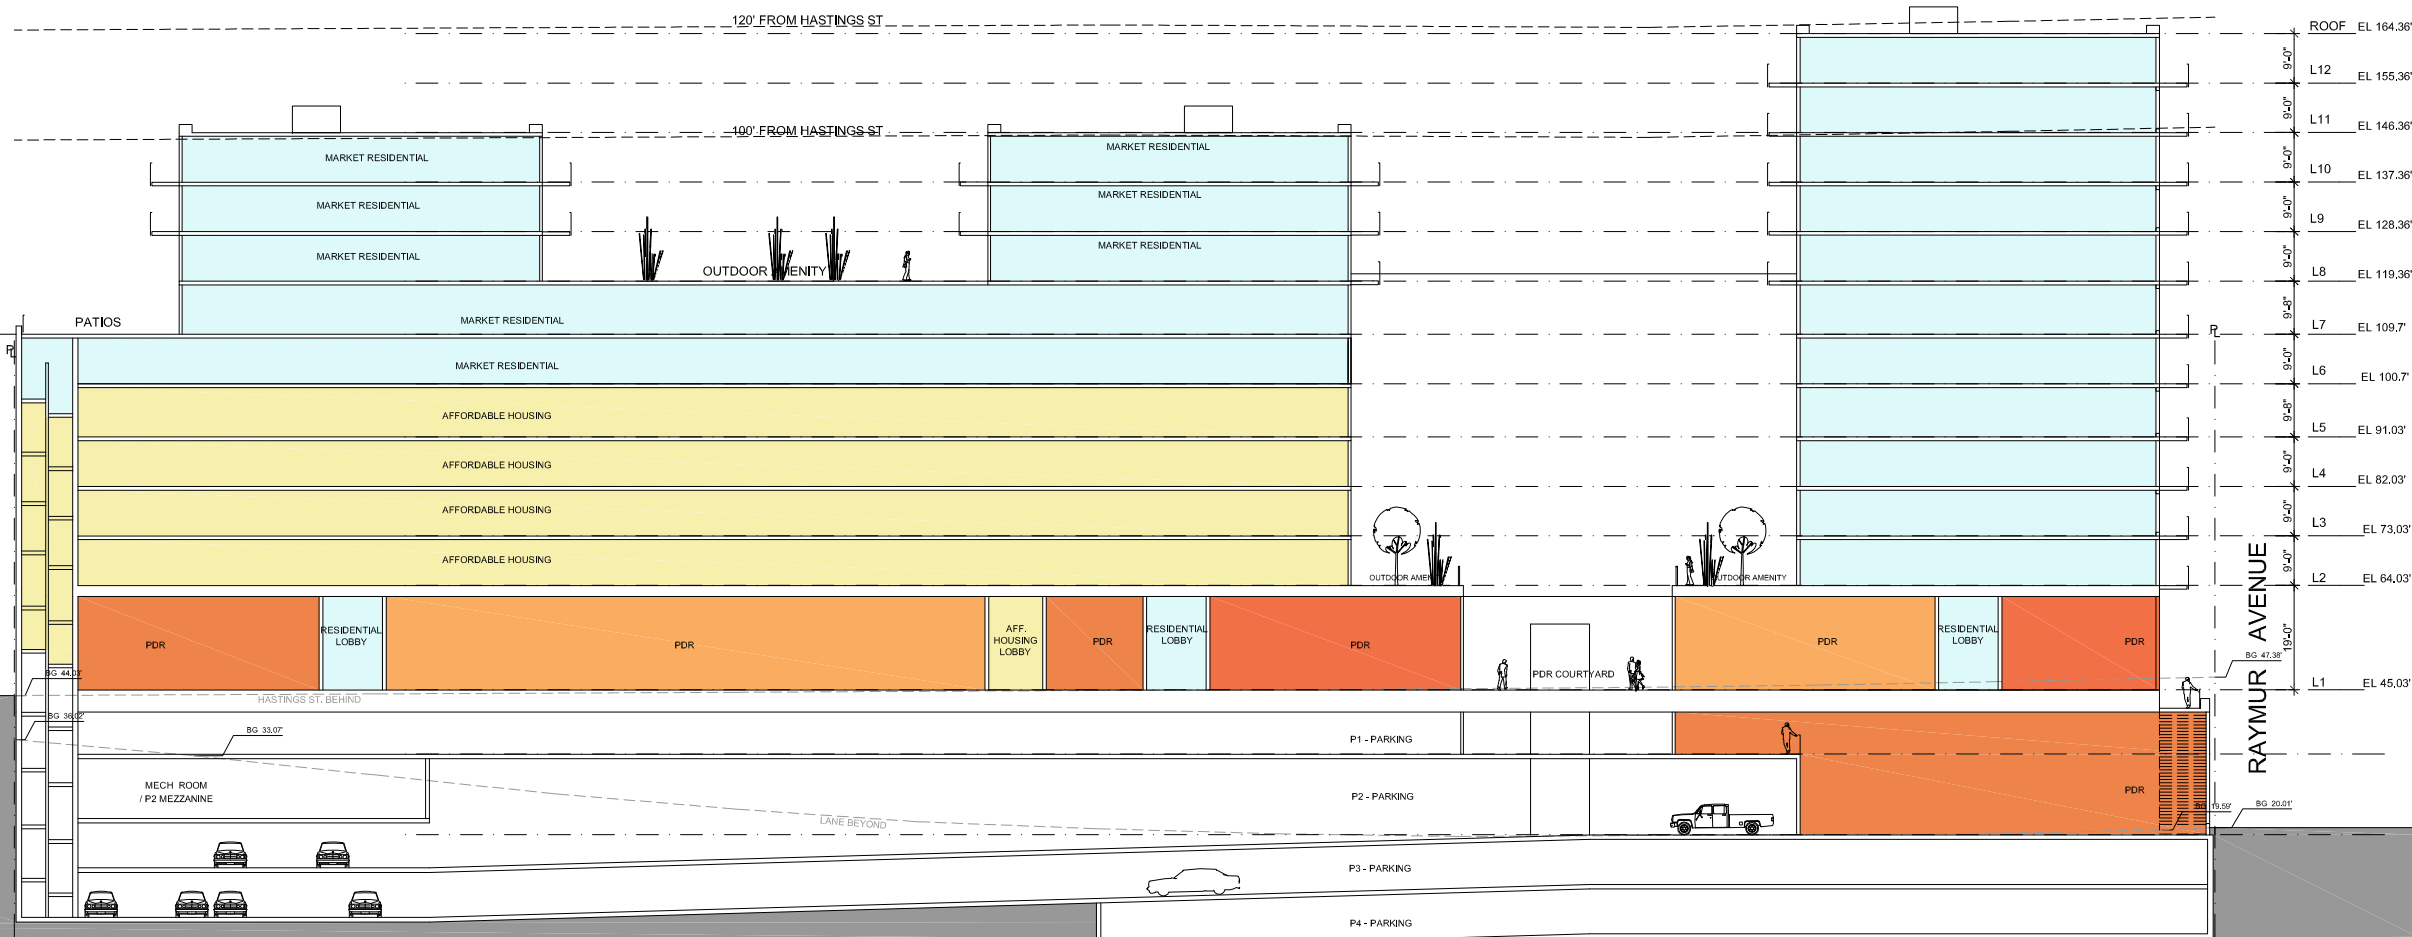

GBL ARCHITECTS INC.
 140 - 2034 WEST 11TH AVENUE VANCOUVER, BC CANADA V6J 2C9
 TELEPHONE 604 736 1156
 FACSIMILE 604 731 5279

COPYRIGHT RESERVED. THIS IS AN PRELIMINARY AND NOT FOR CONSTRUCTION. THE DESIGN IS THE PROPERTY OF GBL ARCHITECTS AND MAY NOT BE USED OR REPRODUCED WITHOUT THEIR WRITTEN CONSENT.

PLOT INFO.



FUTURE DEVELOPMENT

NOTES

NO. DESCRIPTION

REVISIONS

NO.	DATE	REMARKS
1.	27 NOV 2009	ISSUE FOR REZONING
2.	29 NOV 2010	REZONING ENQUIRY
3.	01 MAR 2011	REVISION
4.	24 OCT 2011	RE-ISSUED FOR REZONING

900 HASTINGS STREET
 VANCOUVER, B.C.


MIXED USE DEVELOPMENT

SECTION A-A

DATE	DE
DRAWN BY	SL
CHECKED BY	1/16" = 1'-0"
SCALE	
JOB NUMBER	0587

SECTION A-A

PLOT INFO.

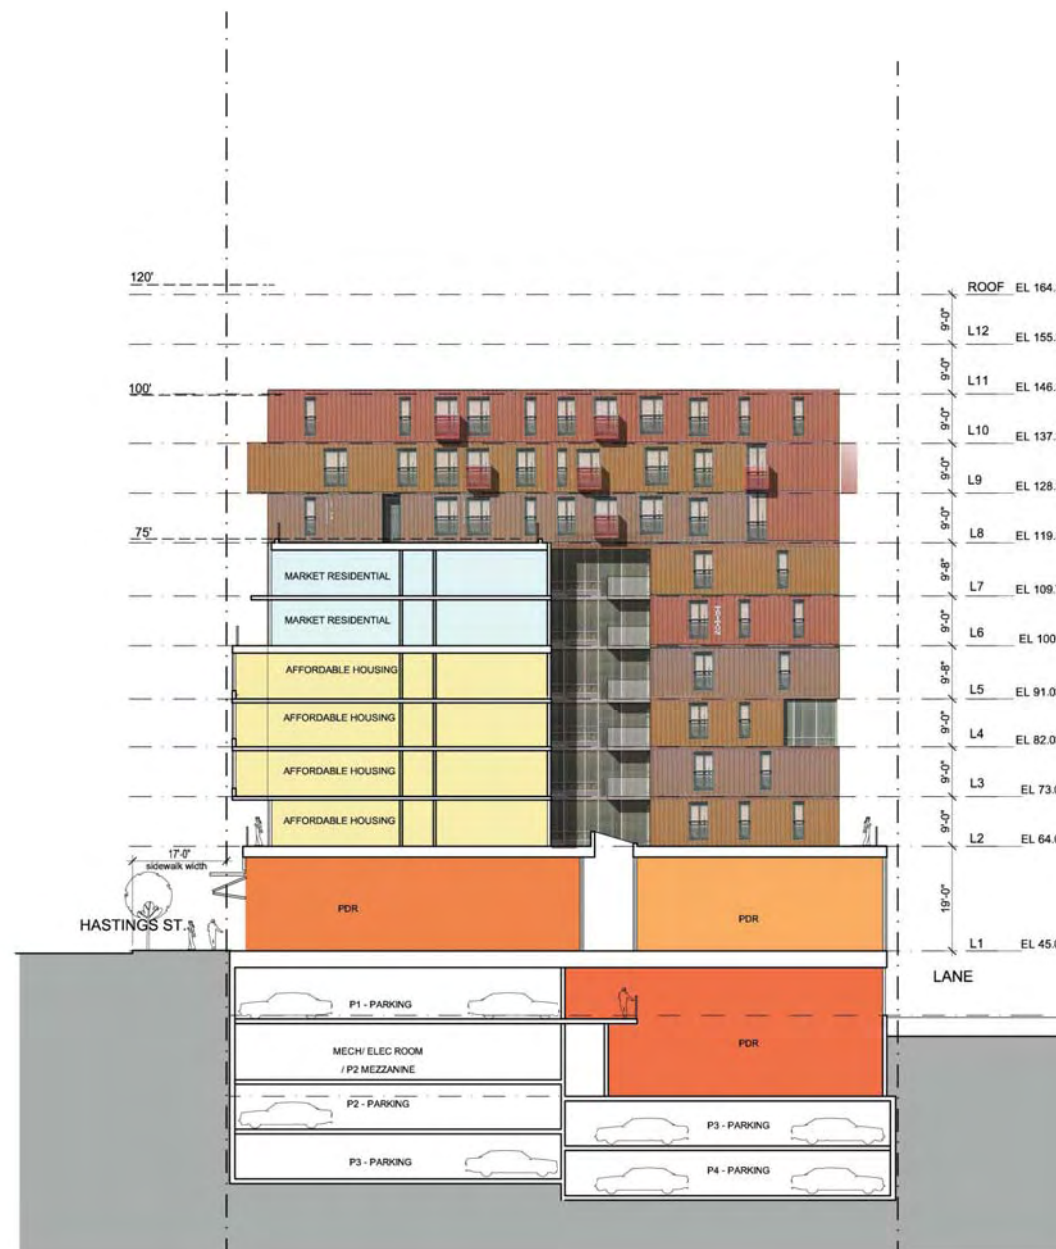

SECTION 1-1

NOTES

NO DESCRIPTION

REVISIONS

NO.	DATE	REMARKS
1.	27 NOV 2009	ISSUE FOR REZONING
2.	29 NOV 2010	REZONING ENQUIRY
3.	01 MAR 2011	REVISION
4.	13 OCT 2011	RE-ISSUED FOR REZONING

900 HASTINGS ST.
VANCOUVER, B.C.

MIXED USE DEVELOPMENT


SECTIONS

1-1

DATE	DE
DRAWN BY	SL
CHECKED BY	1/16" = 1'-0"
SCALE	
JOB NUMBER	0587



SECTION 2-2

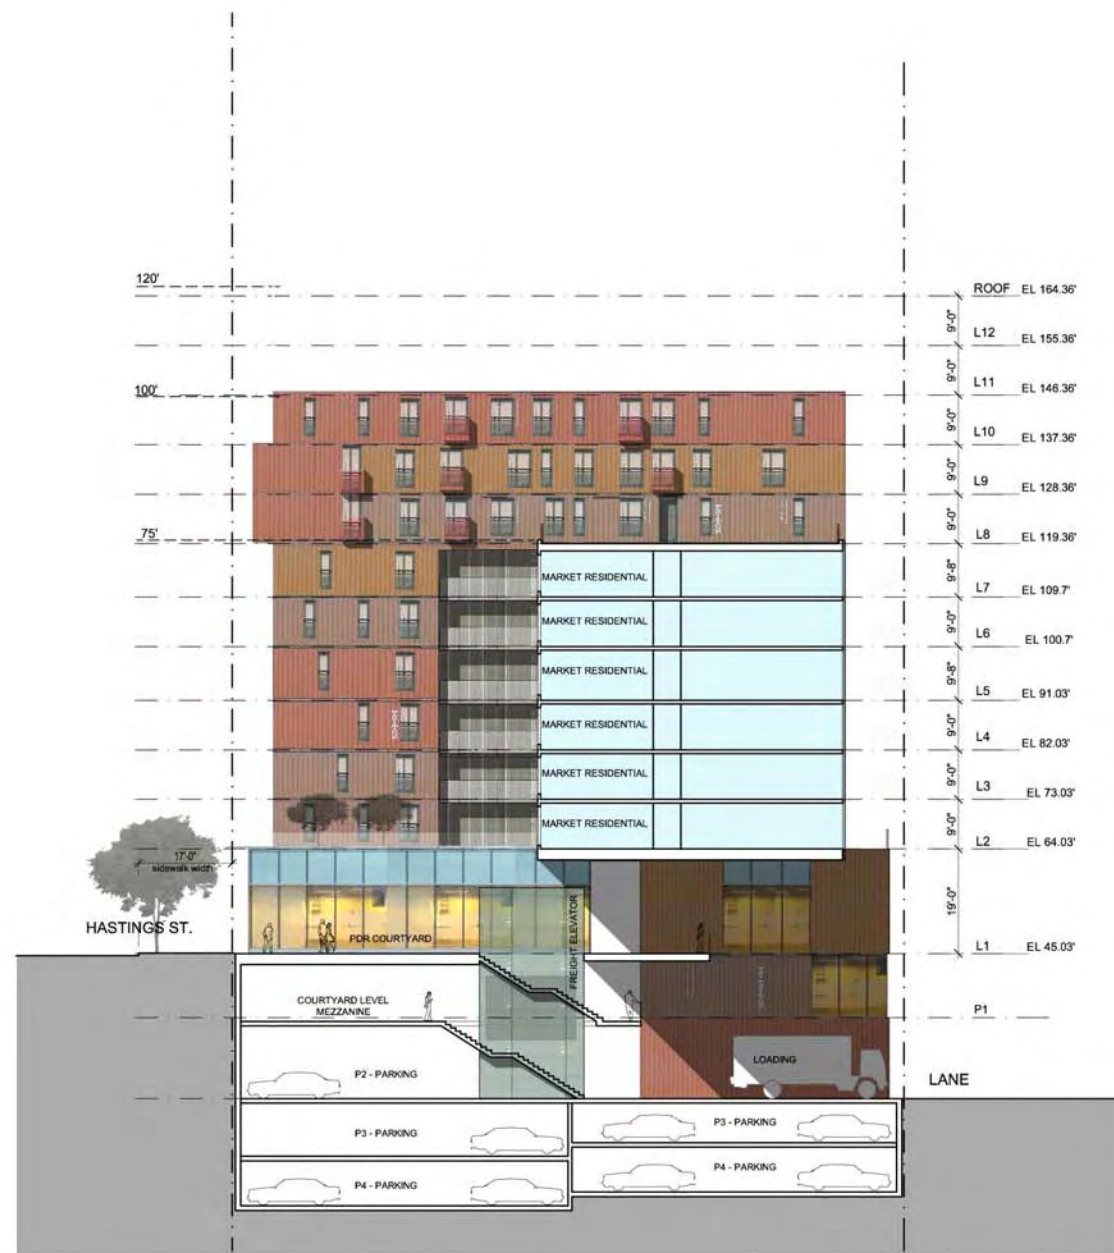

SECTION 3-3

NOTES

NO. DESCRIPTION

REVISIONS

NO.	DATE	REMARKS
1.	27 NOV 2009	ISSUE FOR REZONING
2.	29 NOV 2010	REZONING ENQUIRY
3.	01 MAR 2011	REVISION
4.	13 OCT 2011	RE-ISSUED FOR REZONING

900 HASTINGS ST.
 VANCOUVER, B.C.

MIXED USE DEVELOPMENT

SECTIONS
 2-2 & 3-3

DATE
 DRAWN BY DE
 CHECKED BY SL
 SCALE 1/16" = 1'-0"
 JOB NUMBER 0587