


Building Elevations

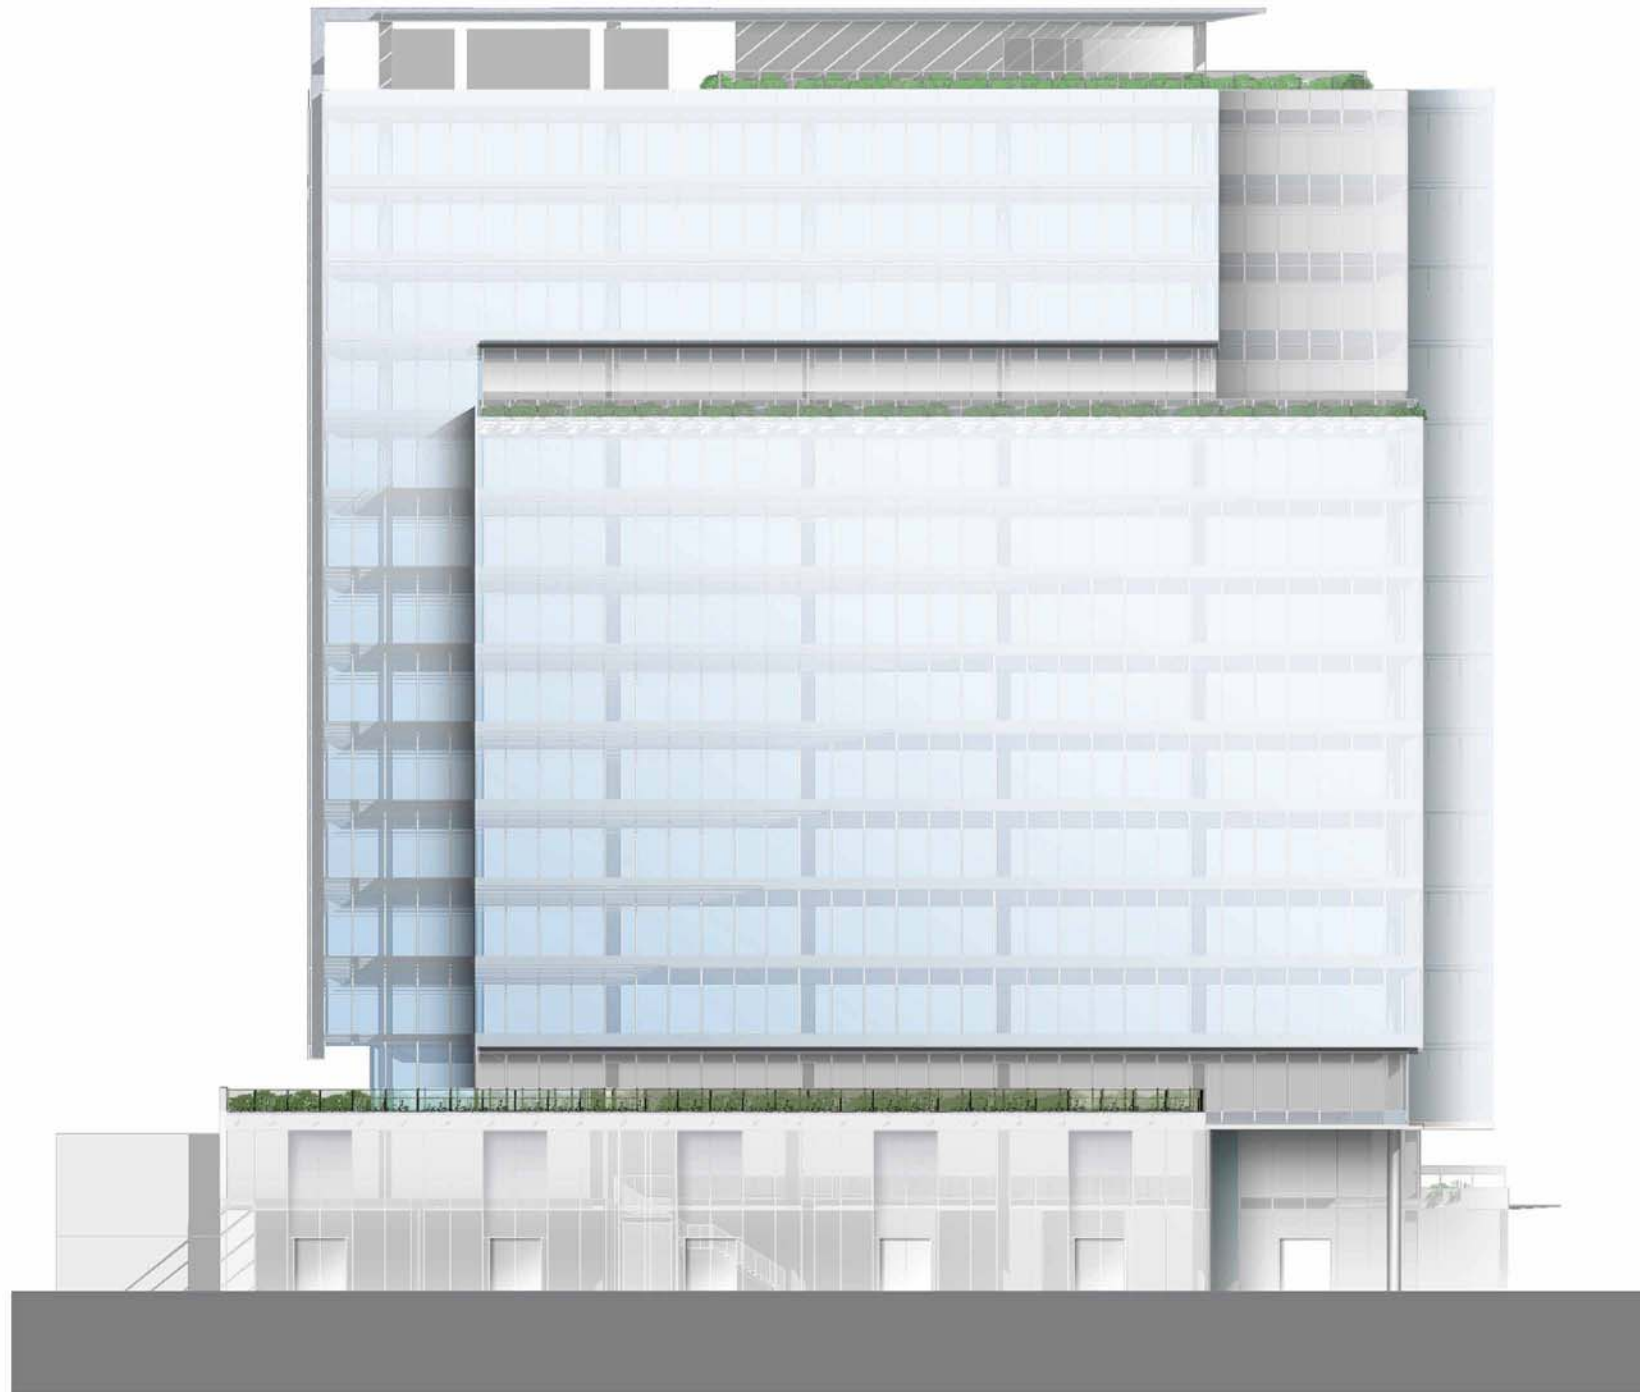


WEST ELEVATION



SOUTH ELEVATION



EAST ELEVATION

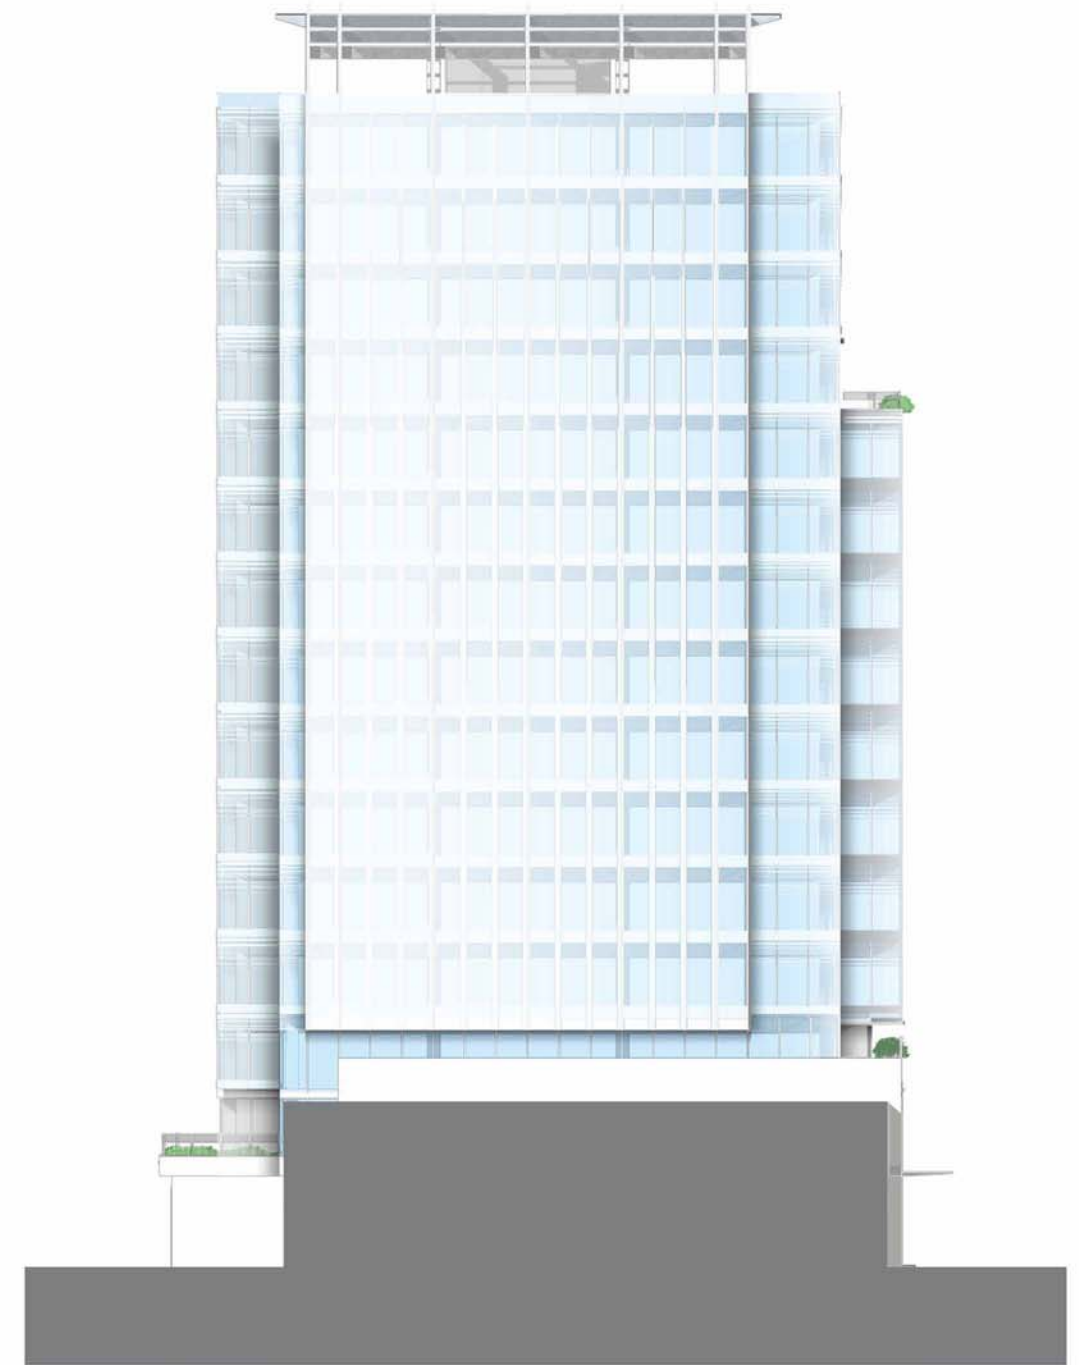

NORTH ELEVATION