



Building Sections

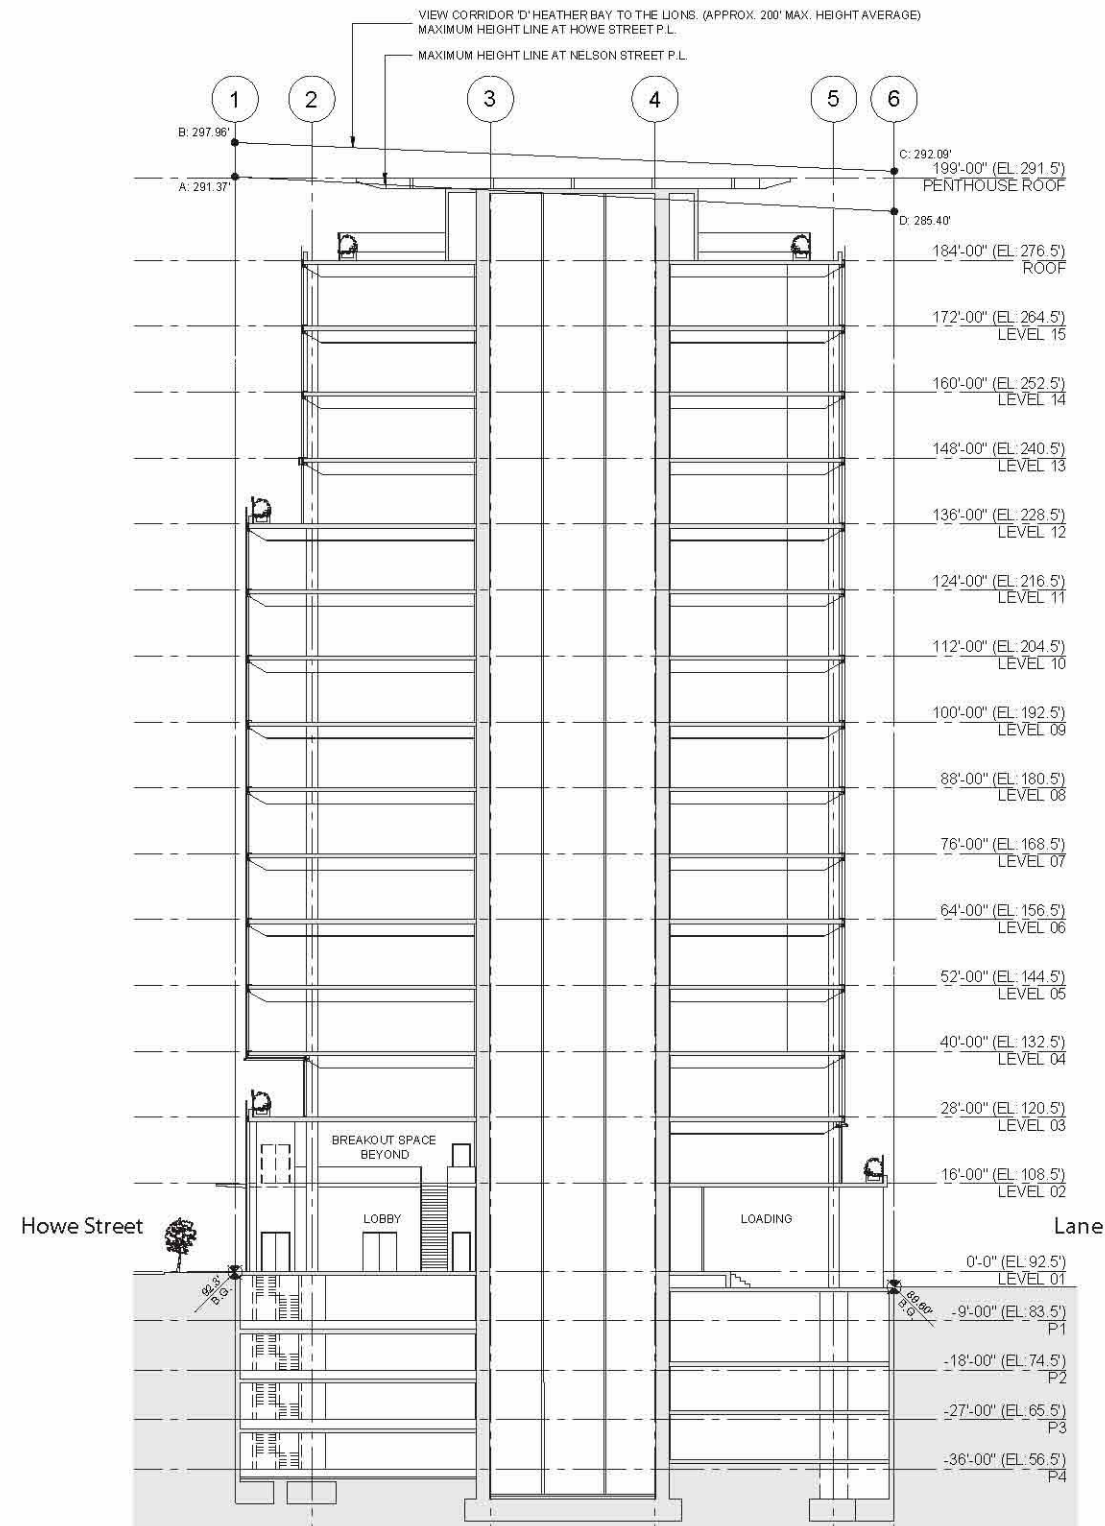

SECTION A — EAST-WEST

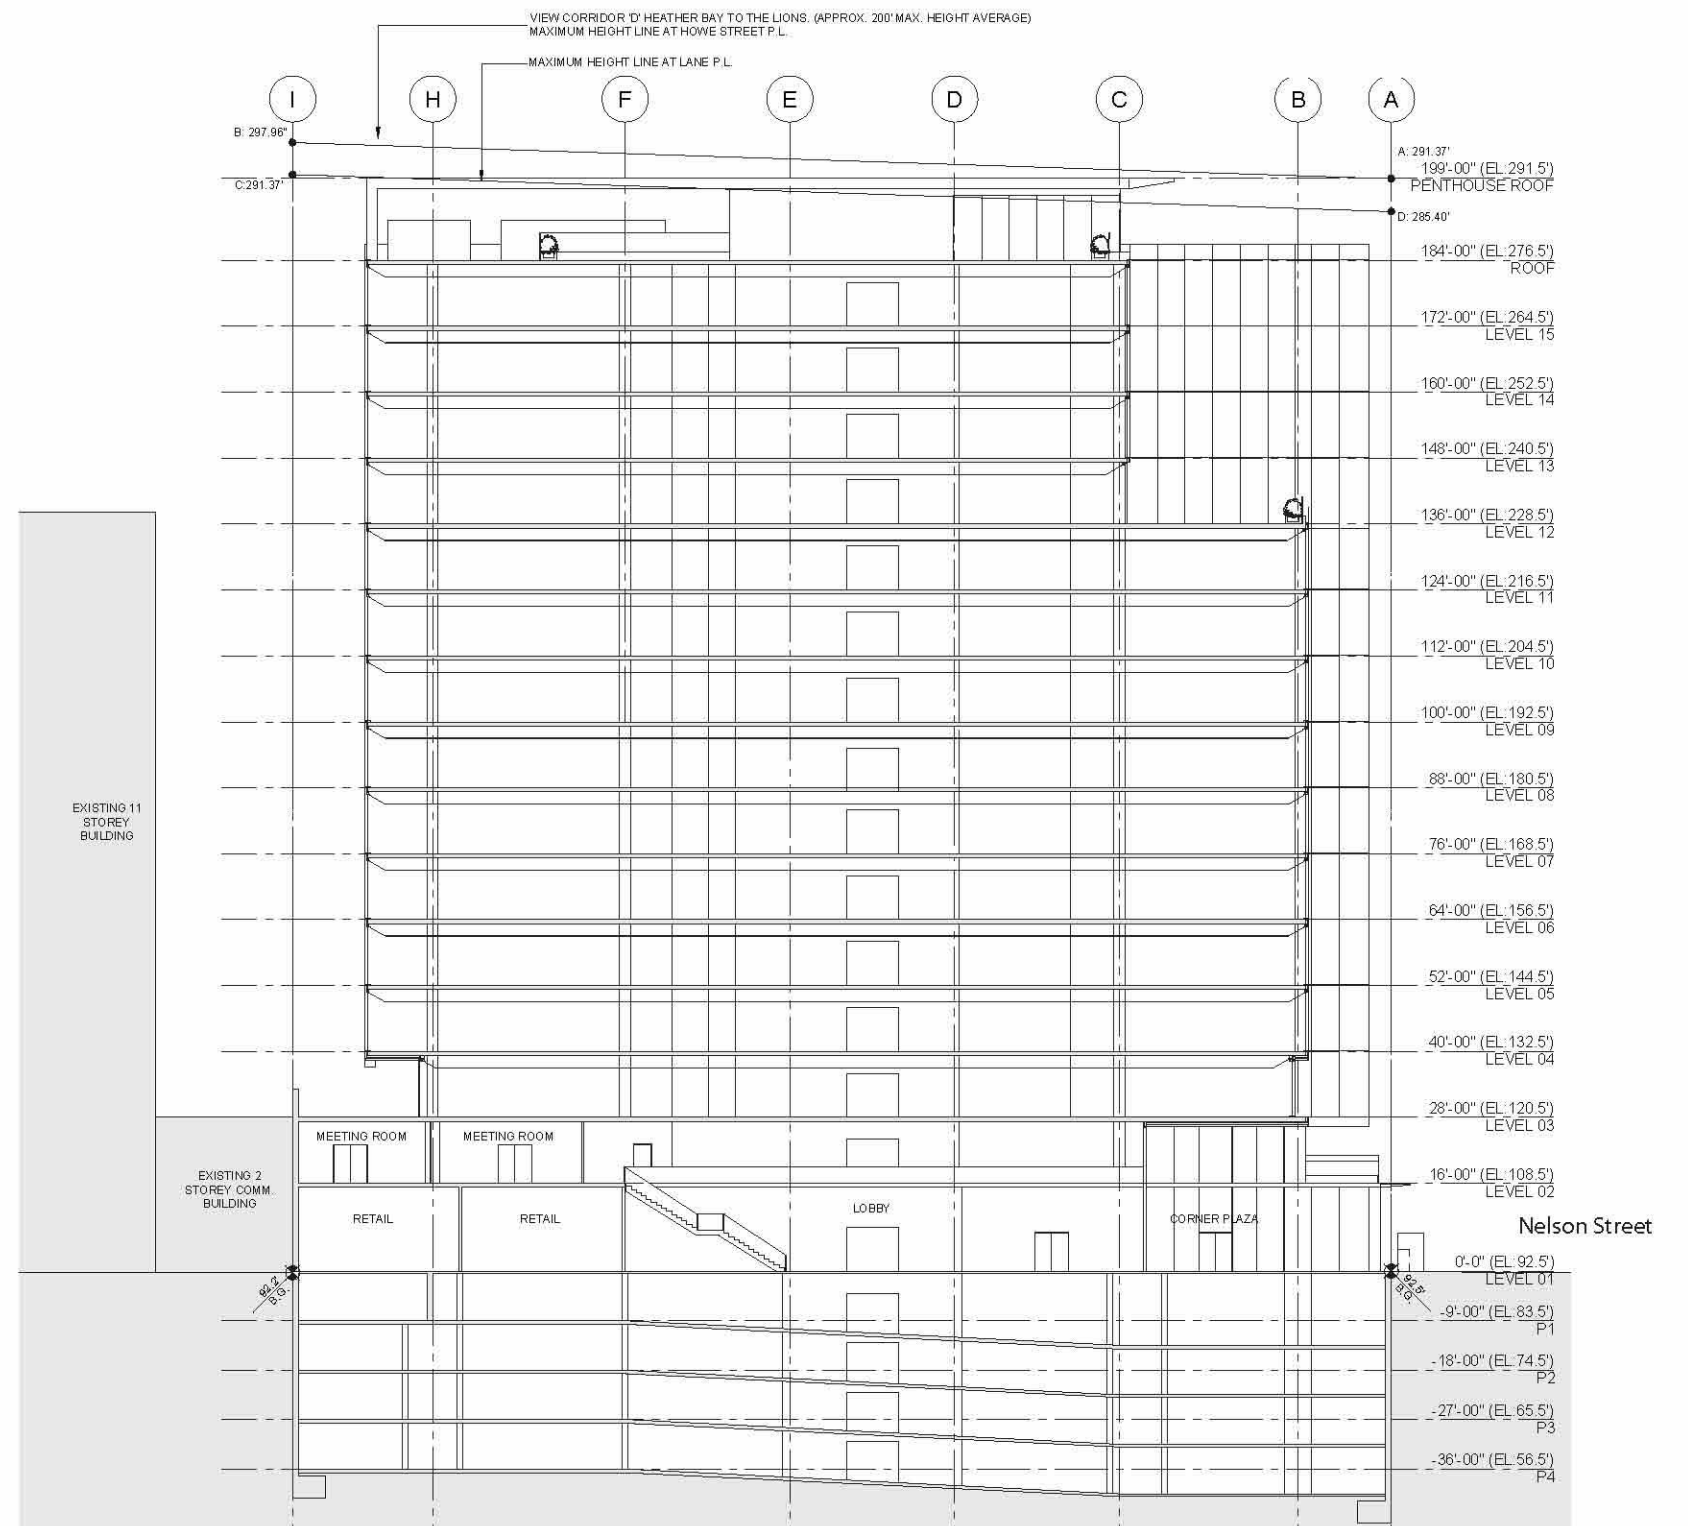

SECTION B — NORTH-SOUTH