




JAMESON  
DEVELOPMENT  
CORP

Level P4  
1/8"=1'-0"

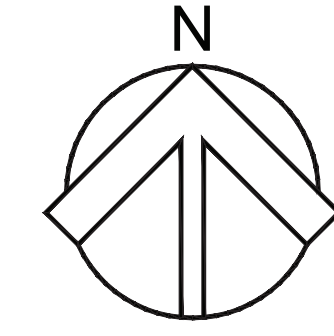


BROADWAY & BIRCH PROJECT  
AFFORDABLE MARKET RENTAL  
HOUSING PROPOSAL  
JANUARY 5, 2017

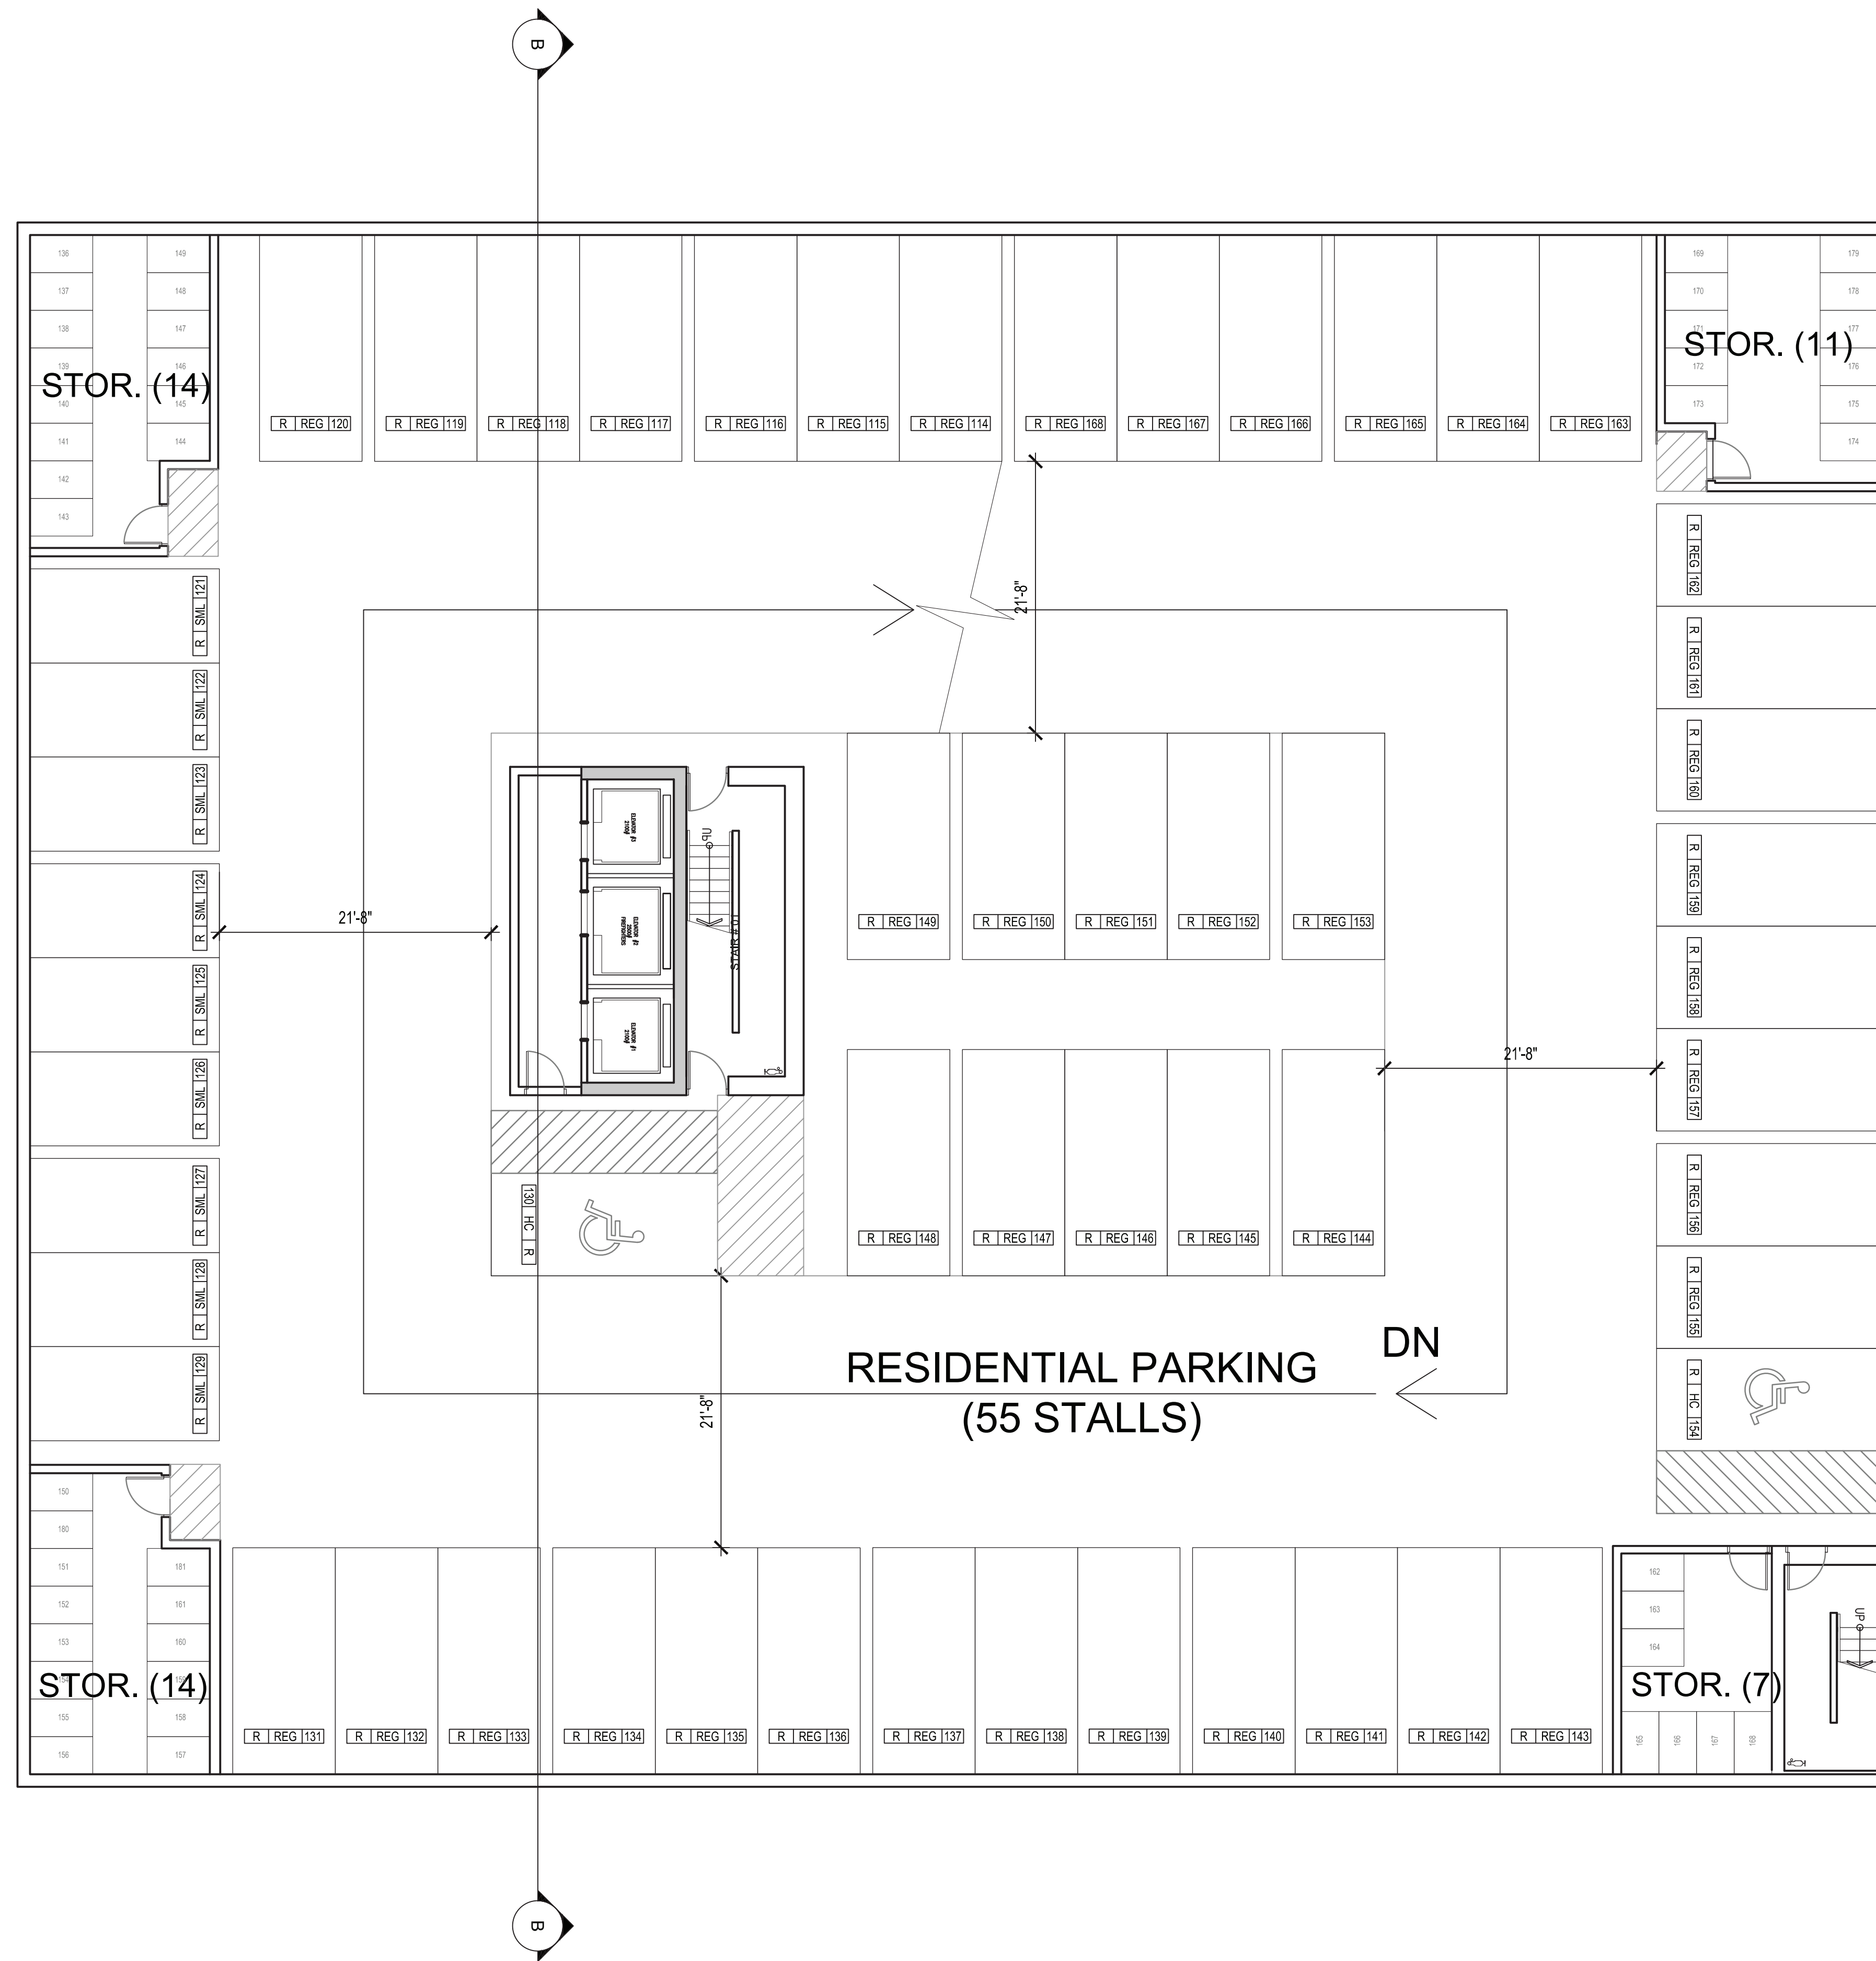

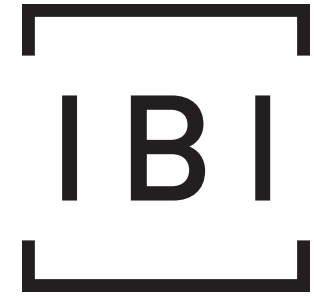



JAMESON  
DEVELOPMENT  
CORP

Level P3  
1/8"=1'-0"

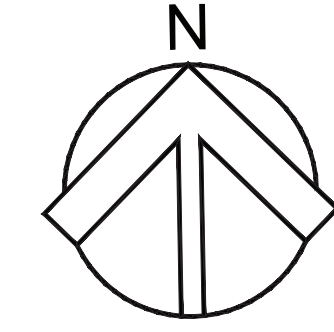


BROADWAY & BIRCH PROJECT  
AFFORDABLE MARKET RENTAL  
HOUSING PROPOSAL  
JANUARY 5, 2017

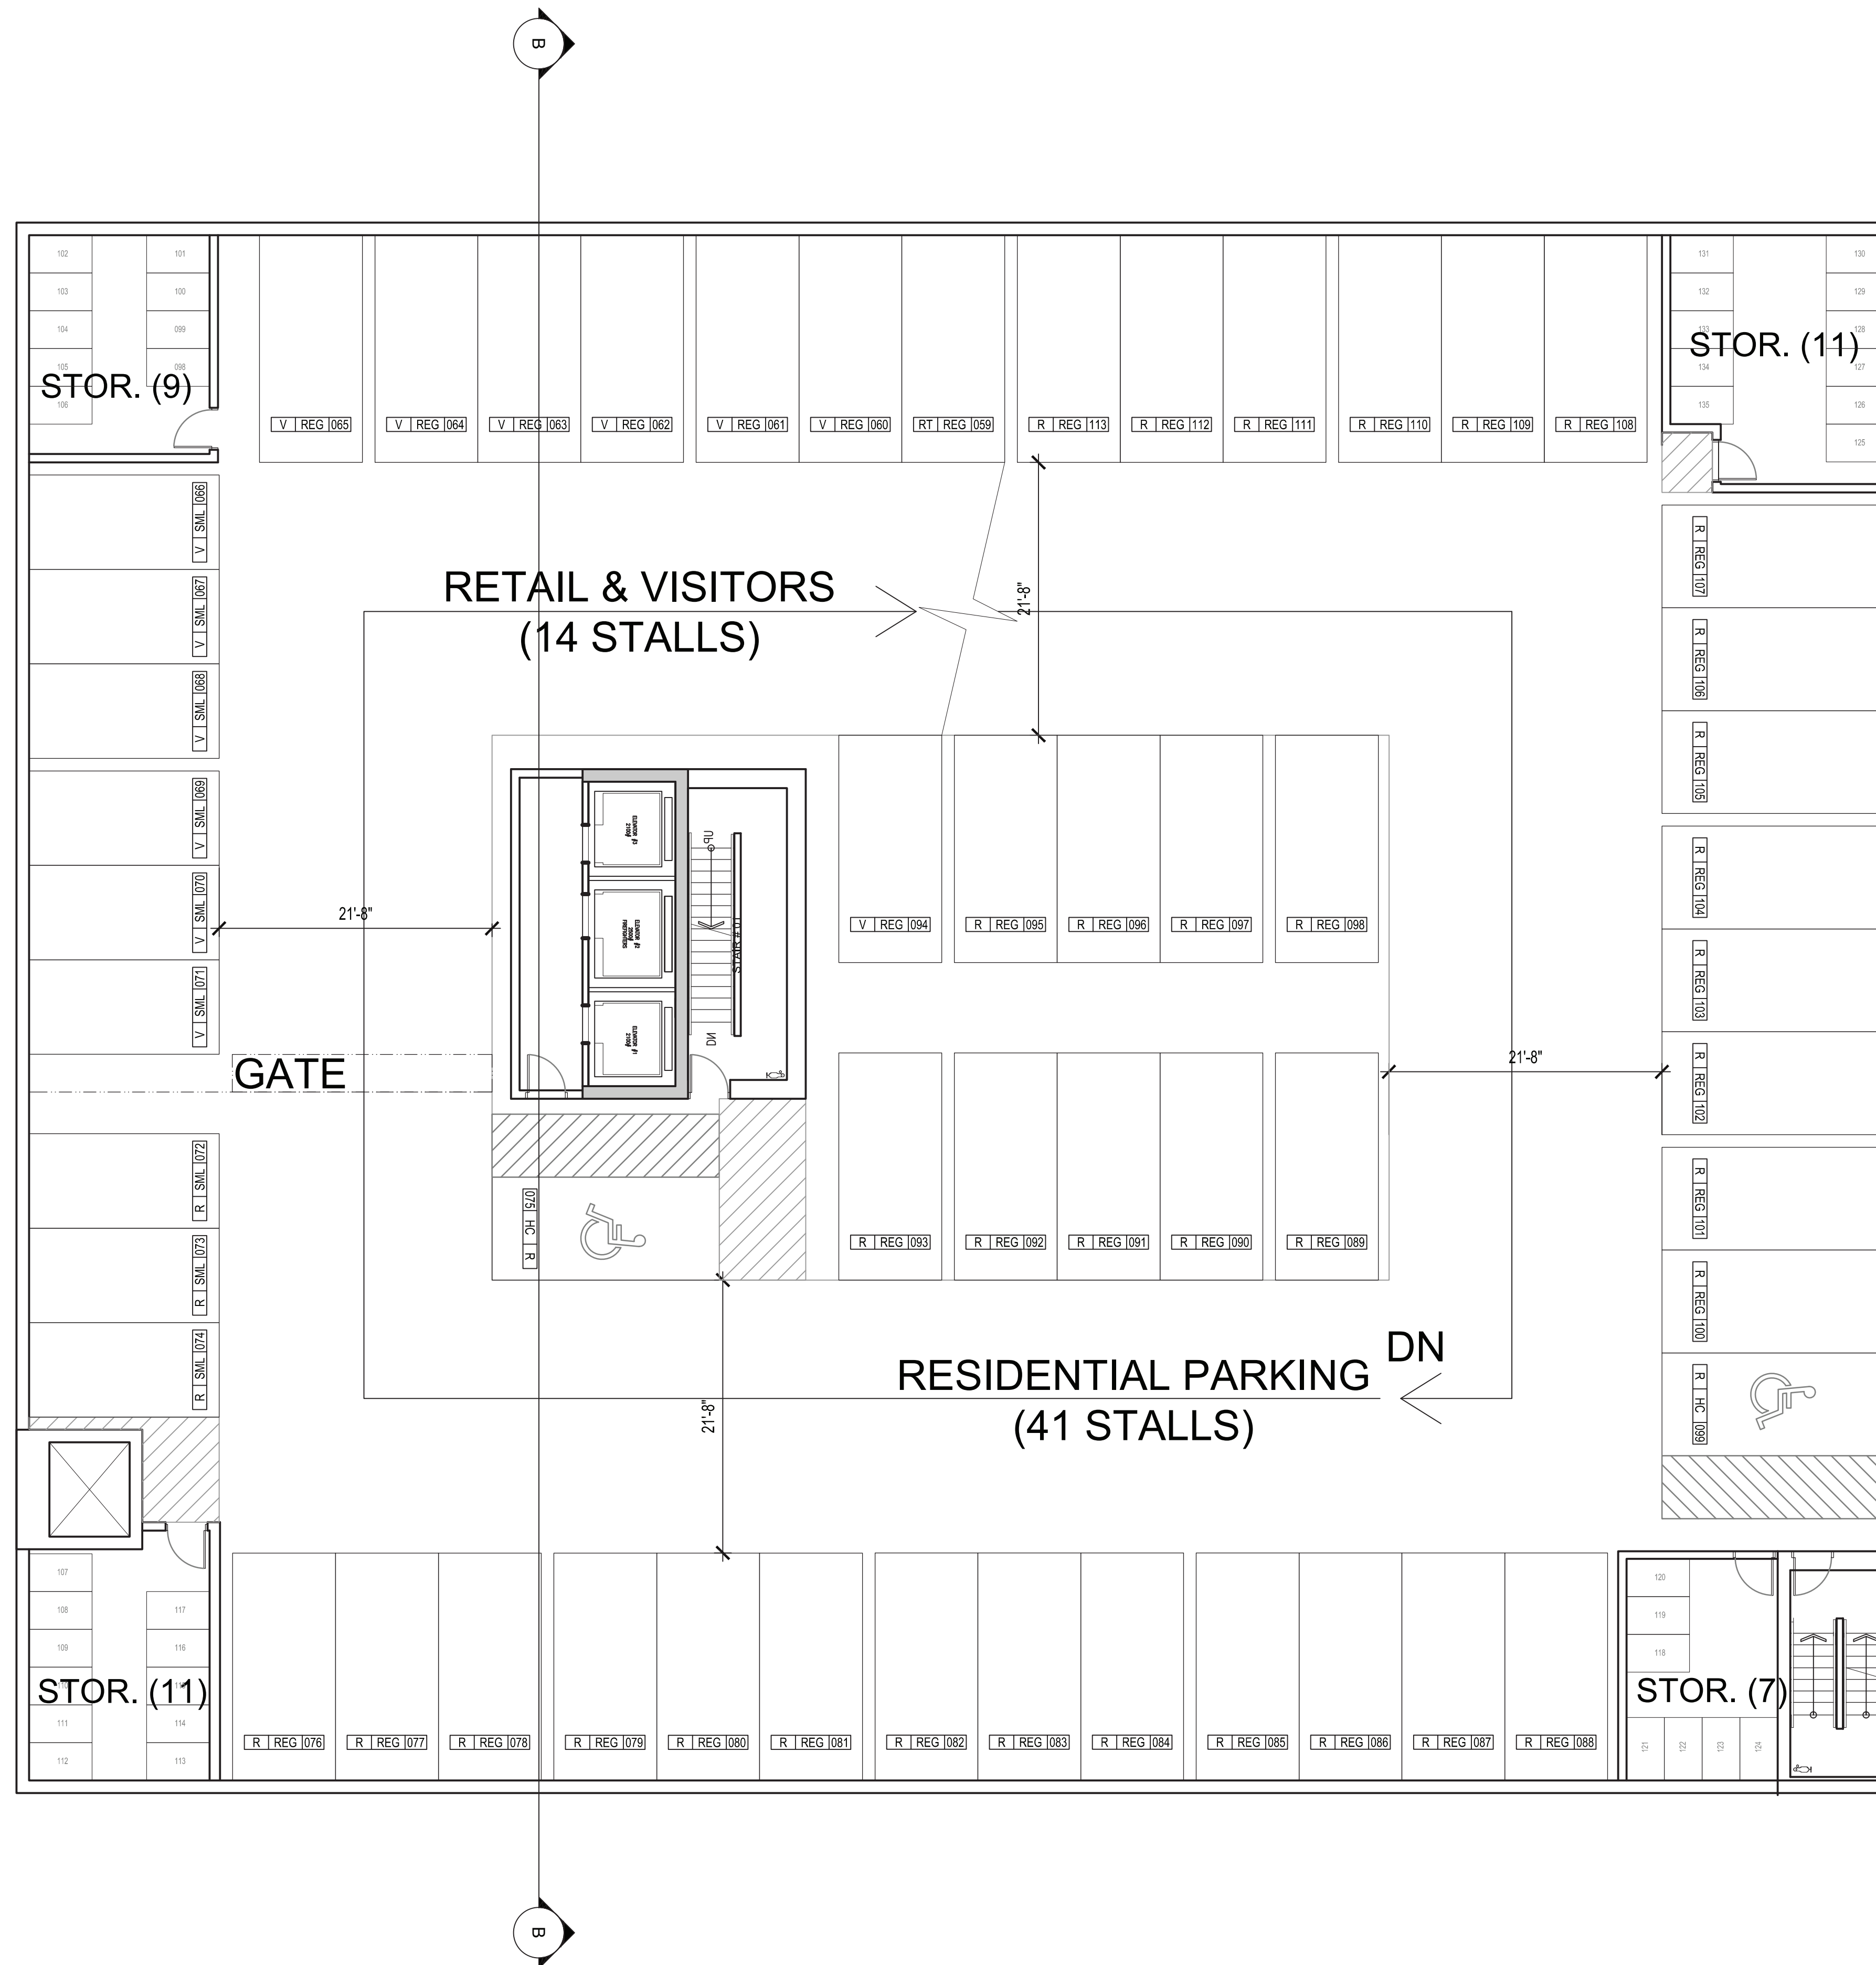

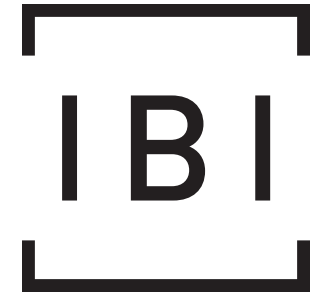



JAMESON  
DEVELOPMENT  
CORP

Level P2  
1/8"=1'-0"

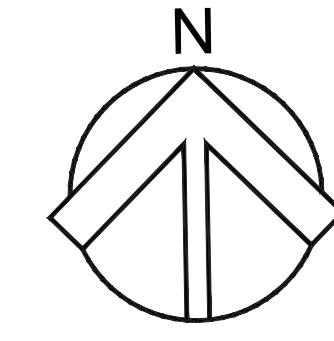


BROADWAY & BIRCH PROJECT  
AFFORDABLE MARKET RENTAL  
HOUSING PROPOSAL  
JANUARY 5, 2017

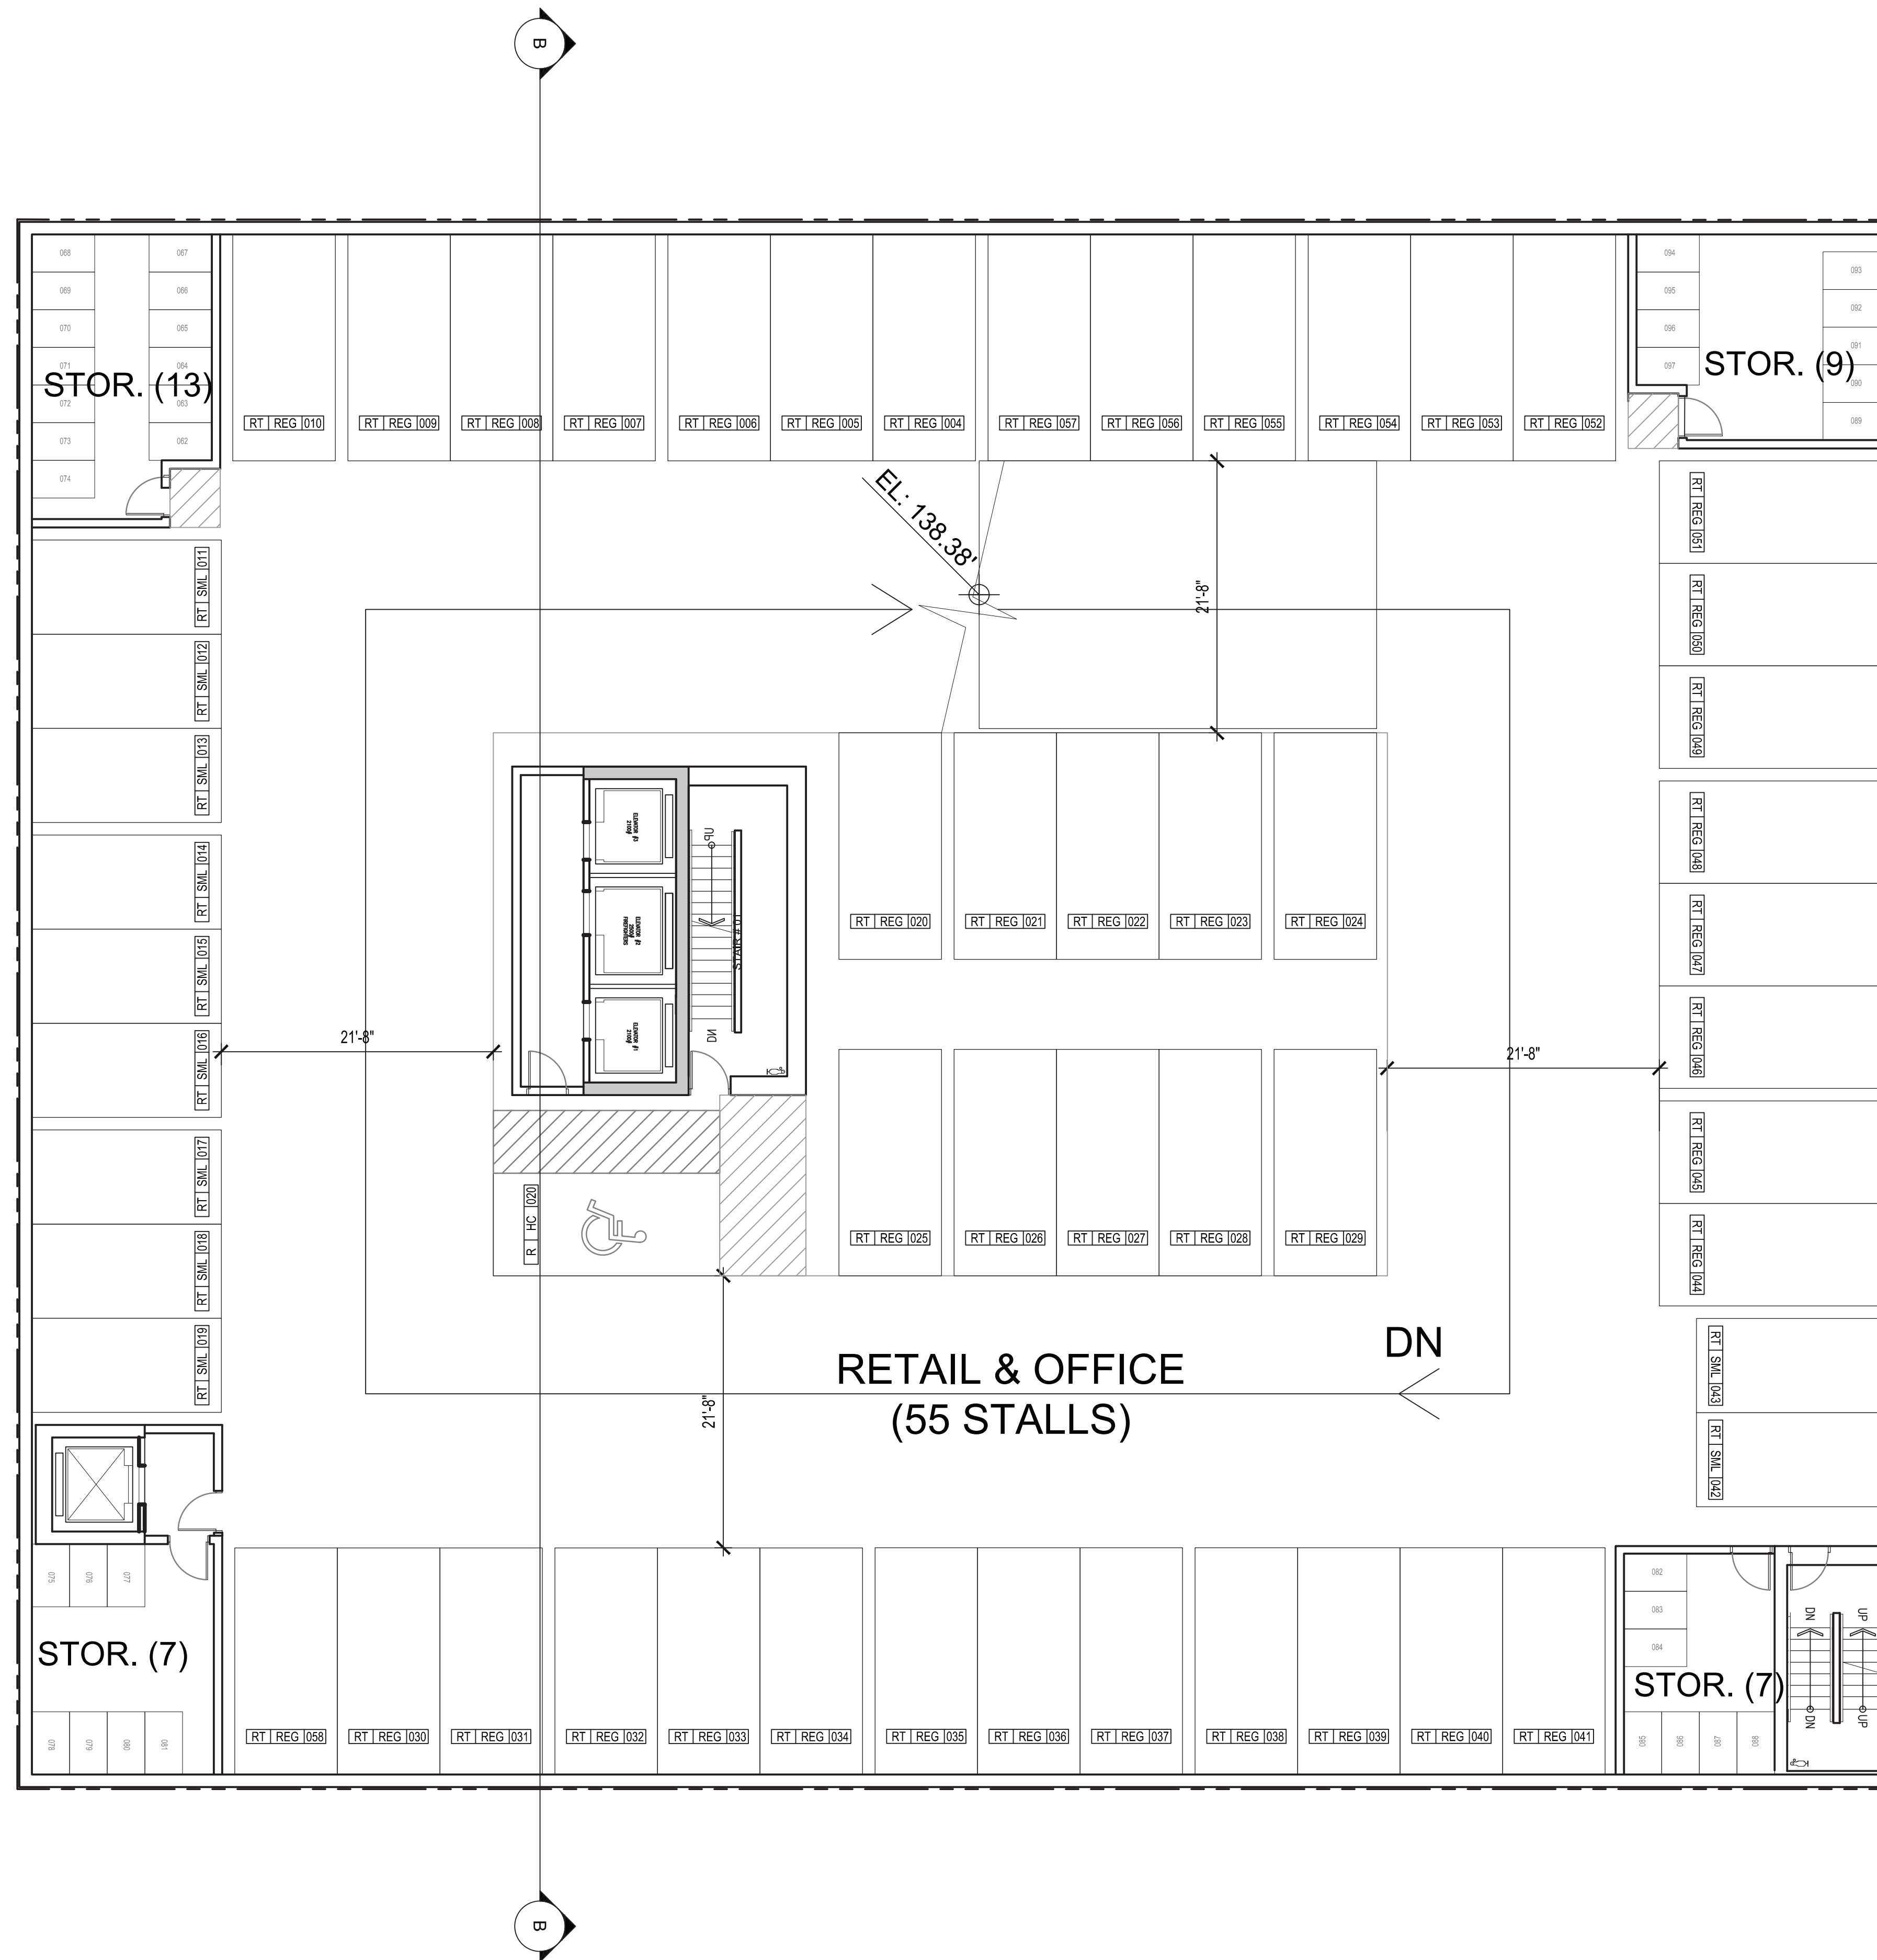

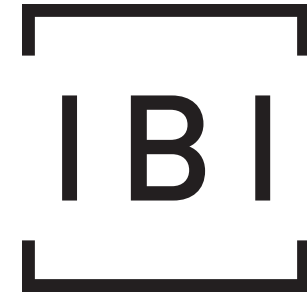

JAMESON  
DEVELOPMENT  
CORP

Level P1  
1/8"=1'-0"

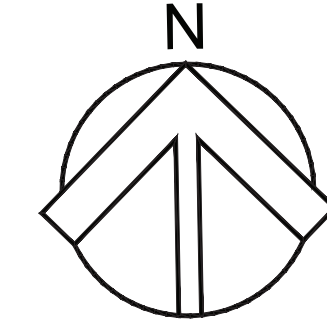

BROADWAY & BIRCH PROJECT  
AFFORDABLE MARKET RENTAL  
HOUSING PROPOSAL  
JANUARY 5, 2017

