

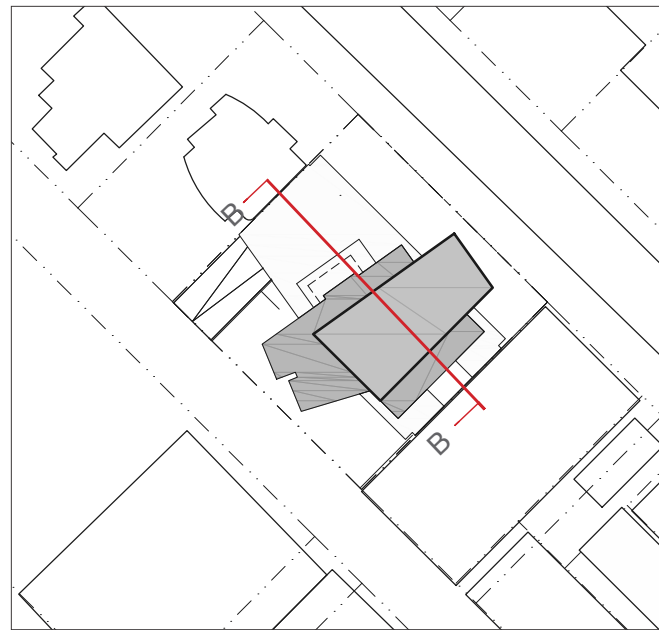



4.4 BUILDING SECTIONS

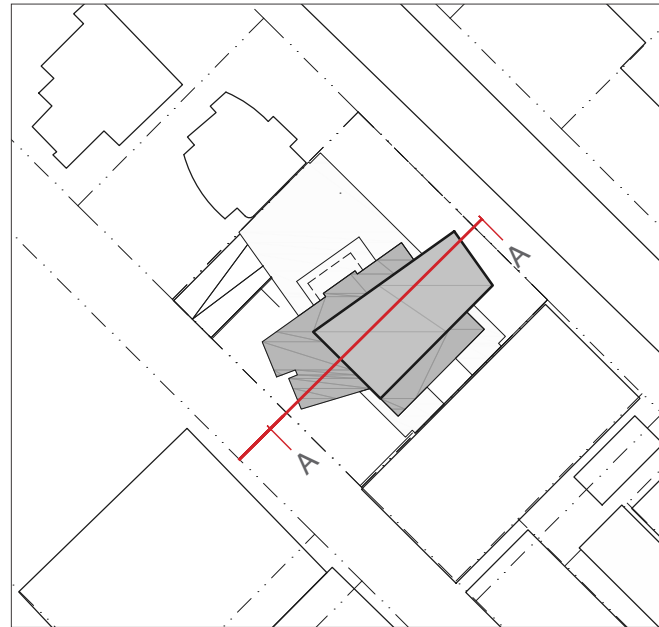


- Parking
- Units
- Amenities
- Circulation
- Bike Parking
- Storage

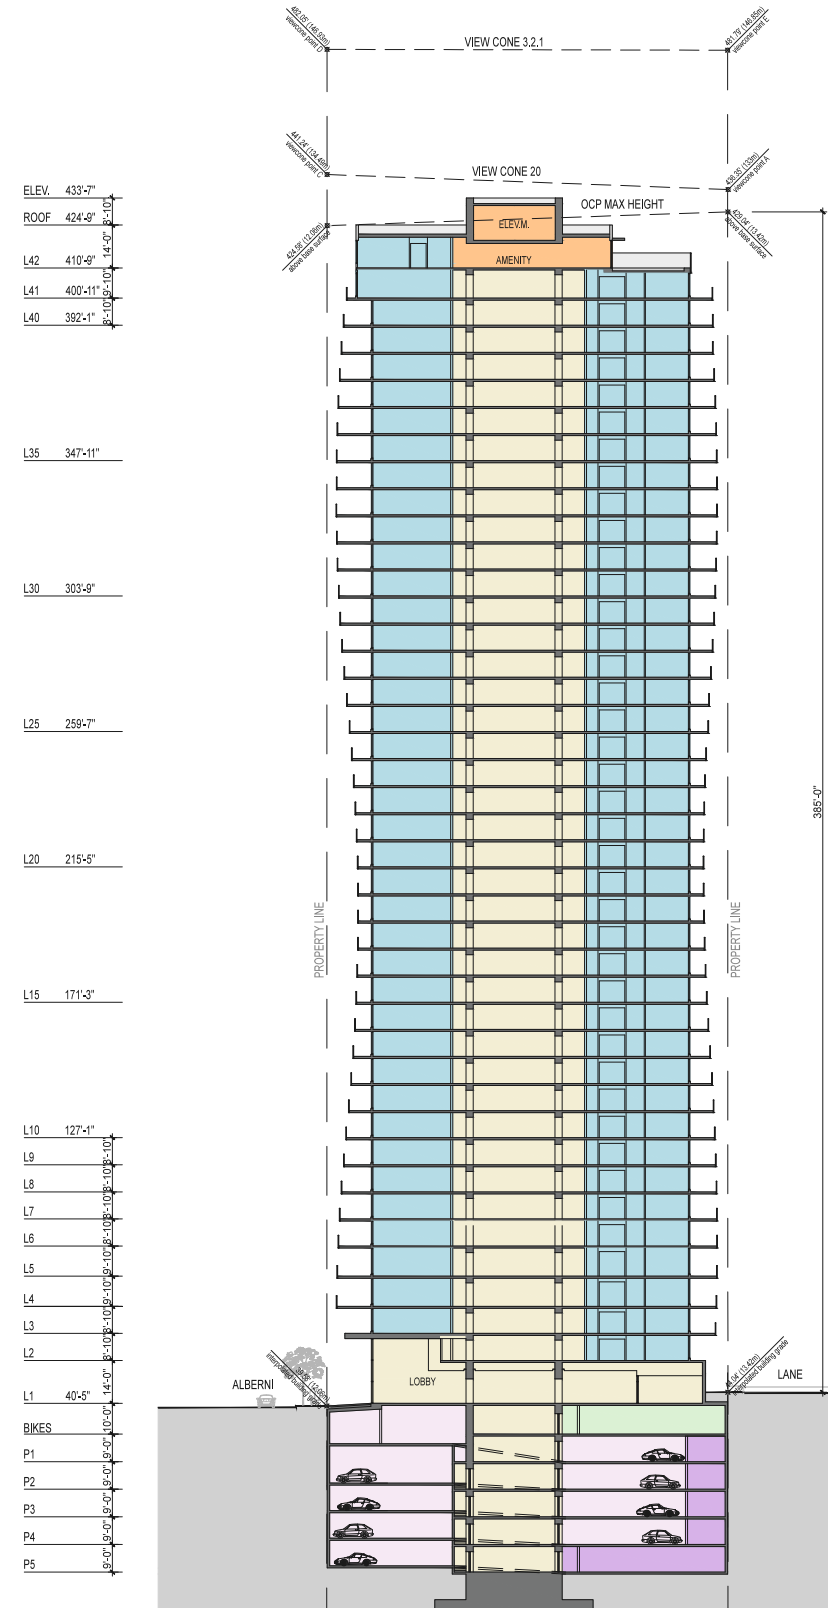


4.4.1 Section A A

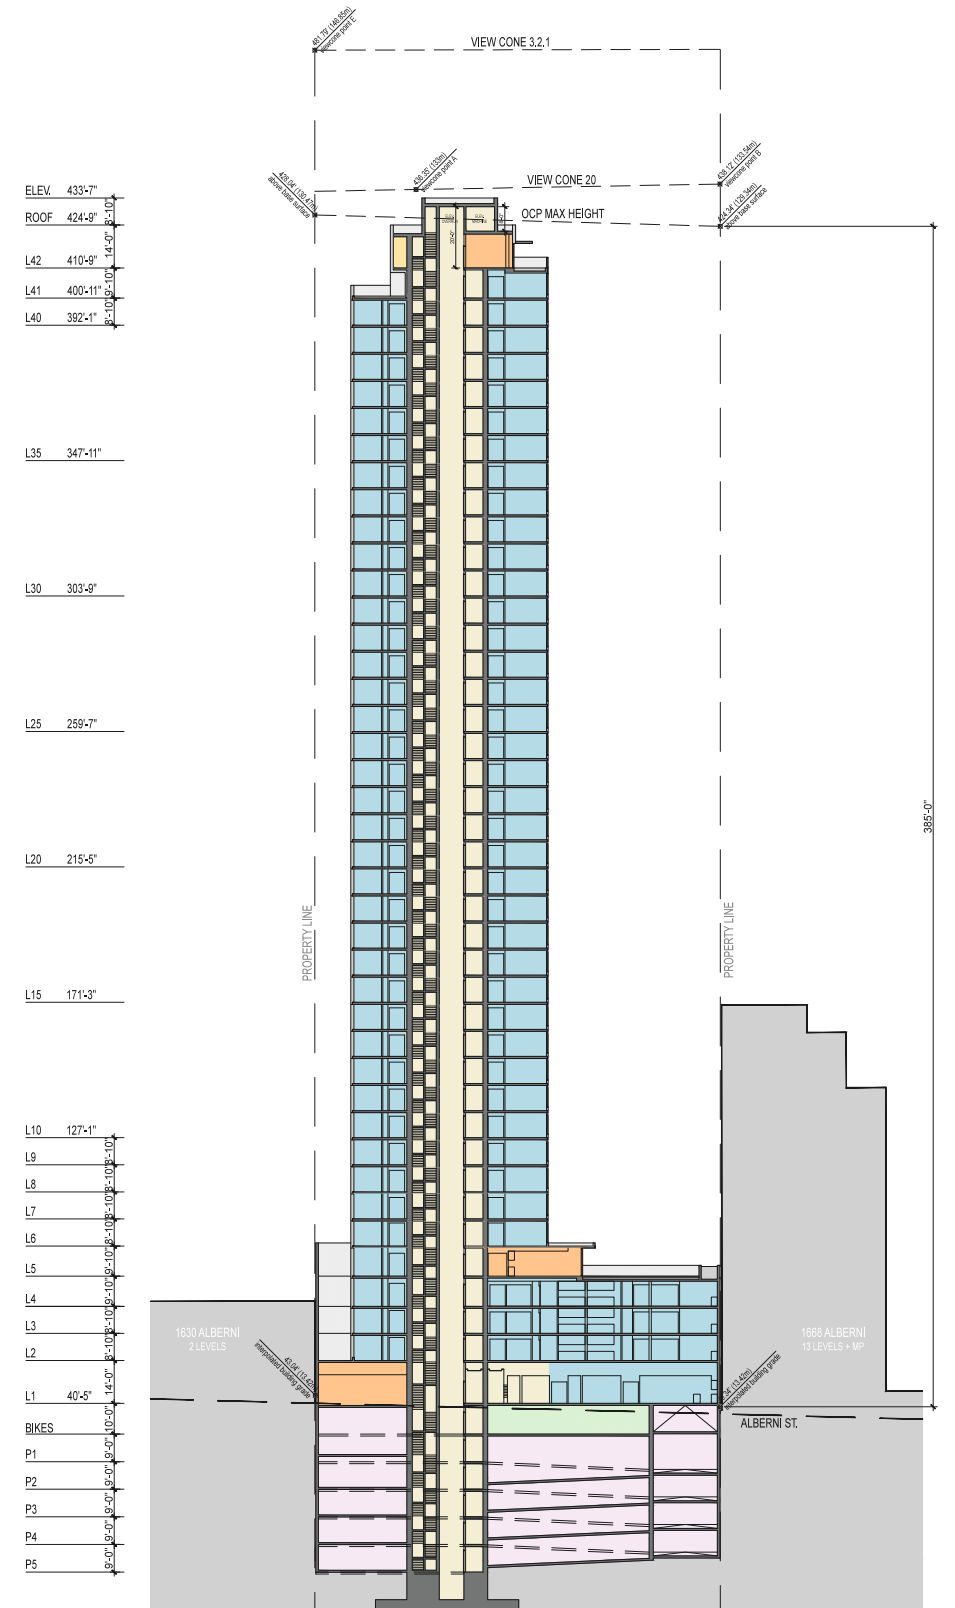

4.4.2 Section B B

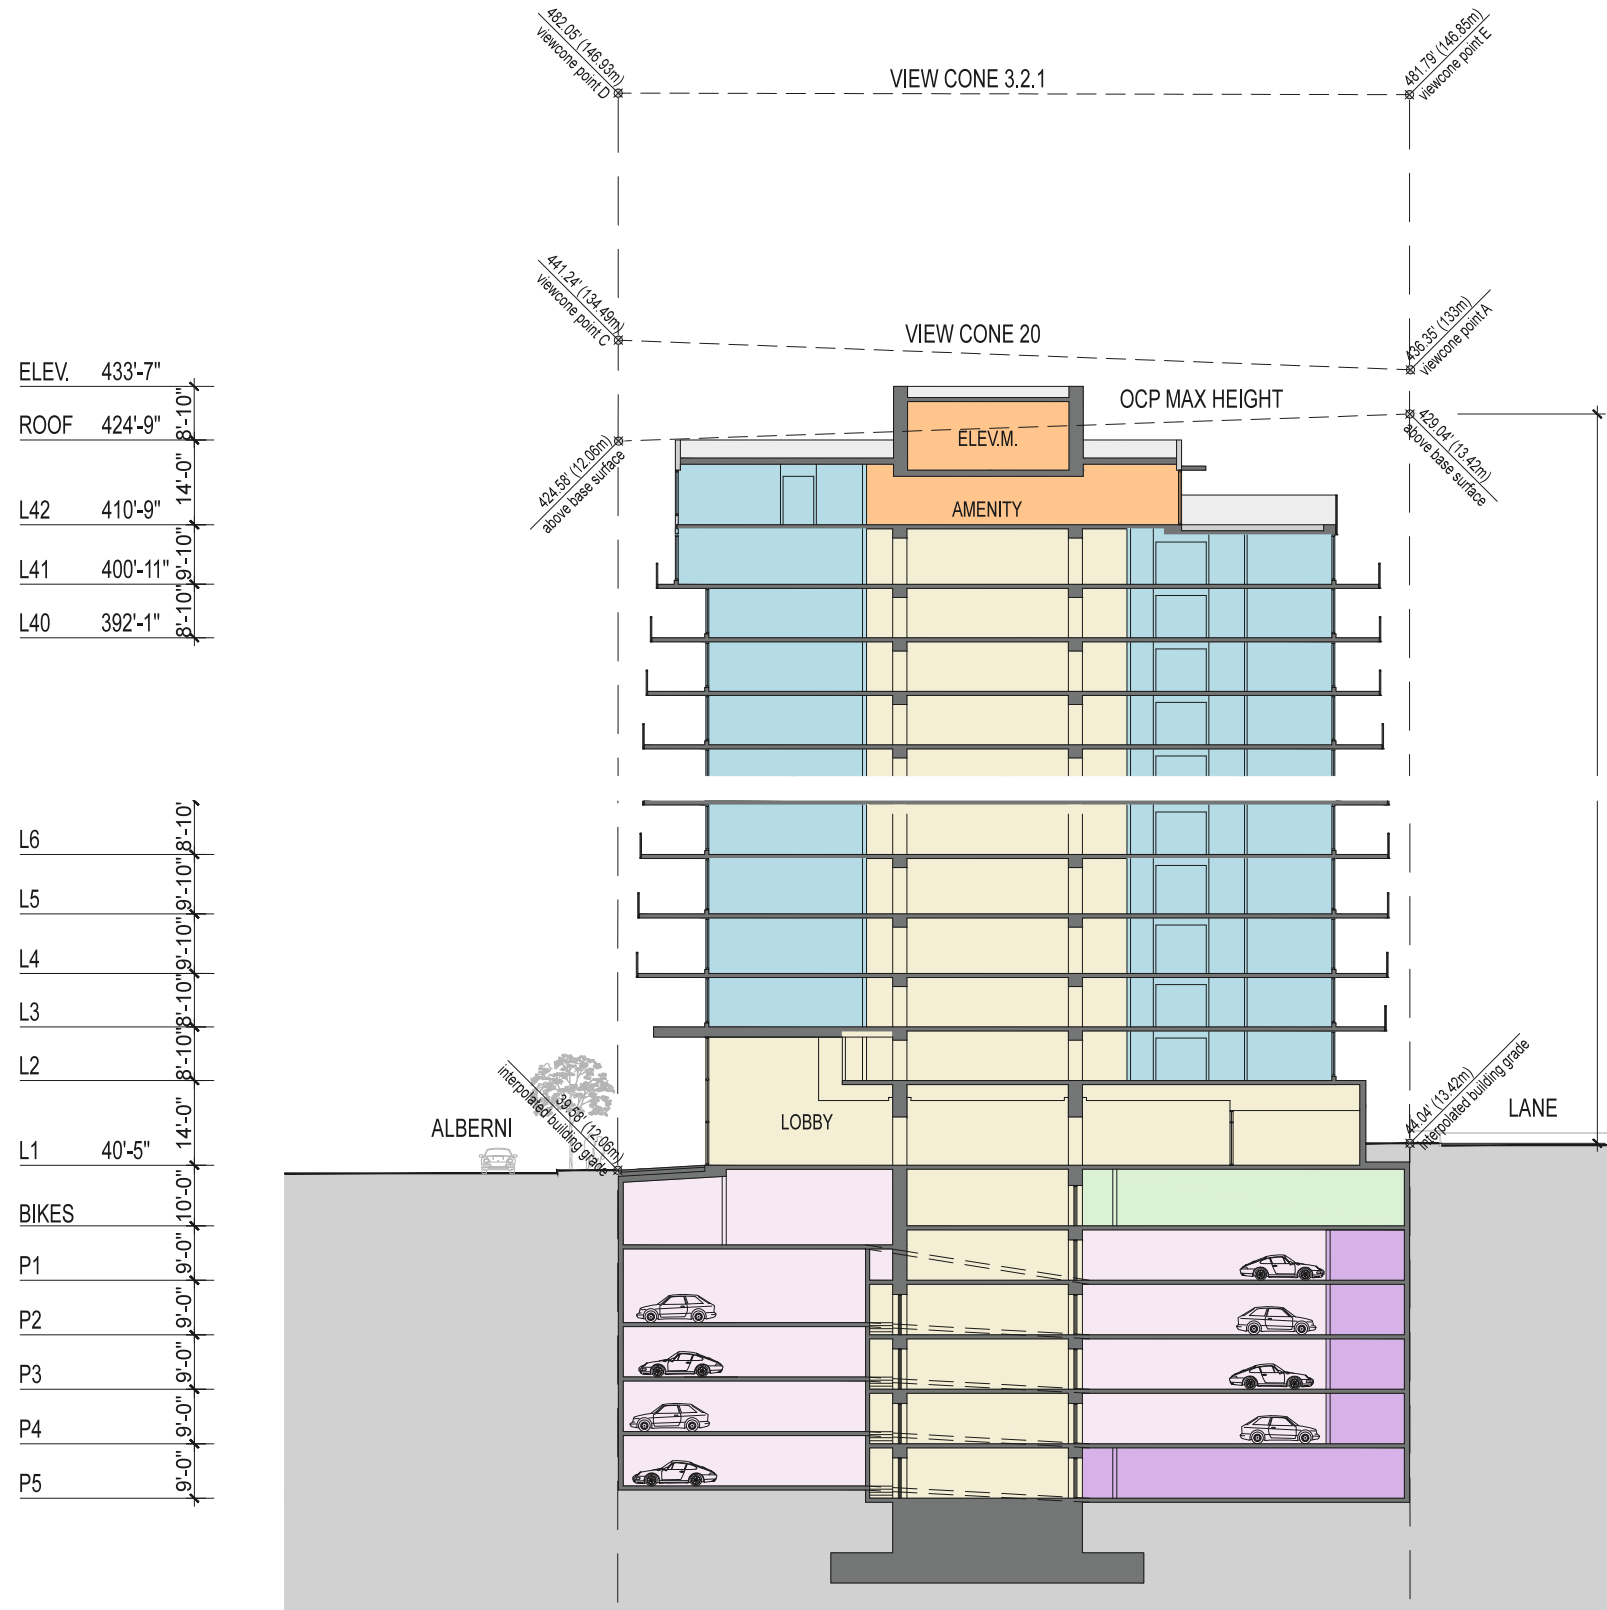

4.4.3 Section A A Detail

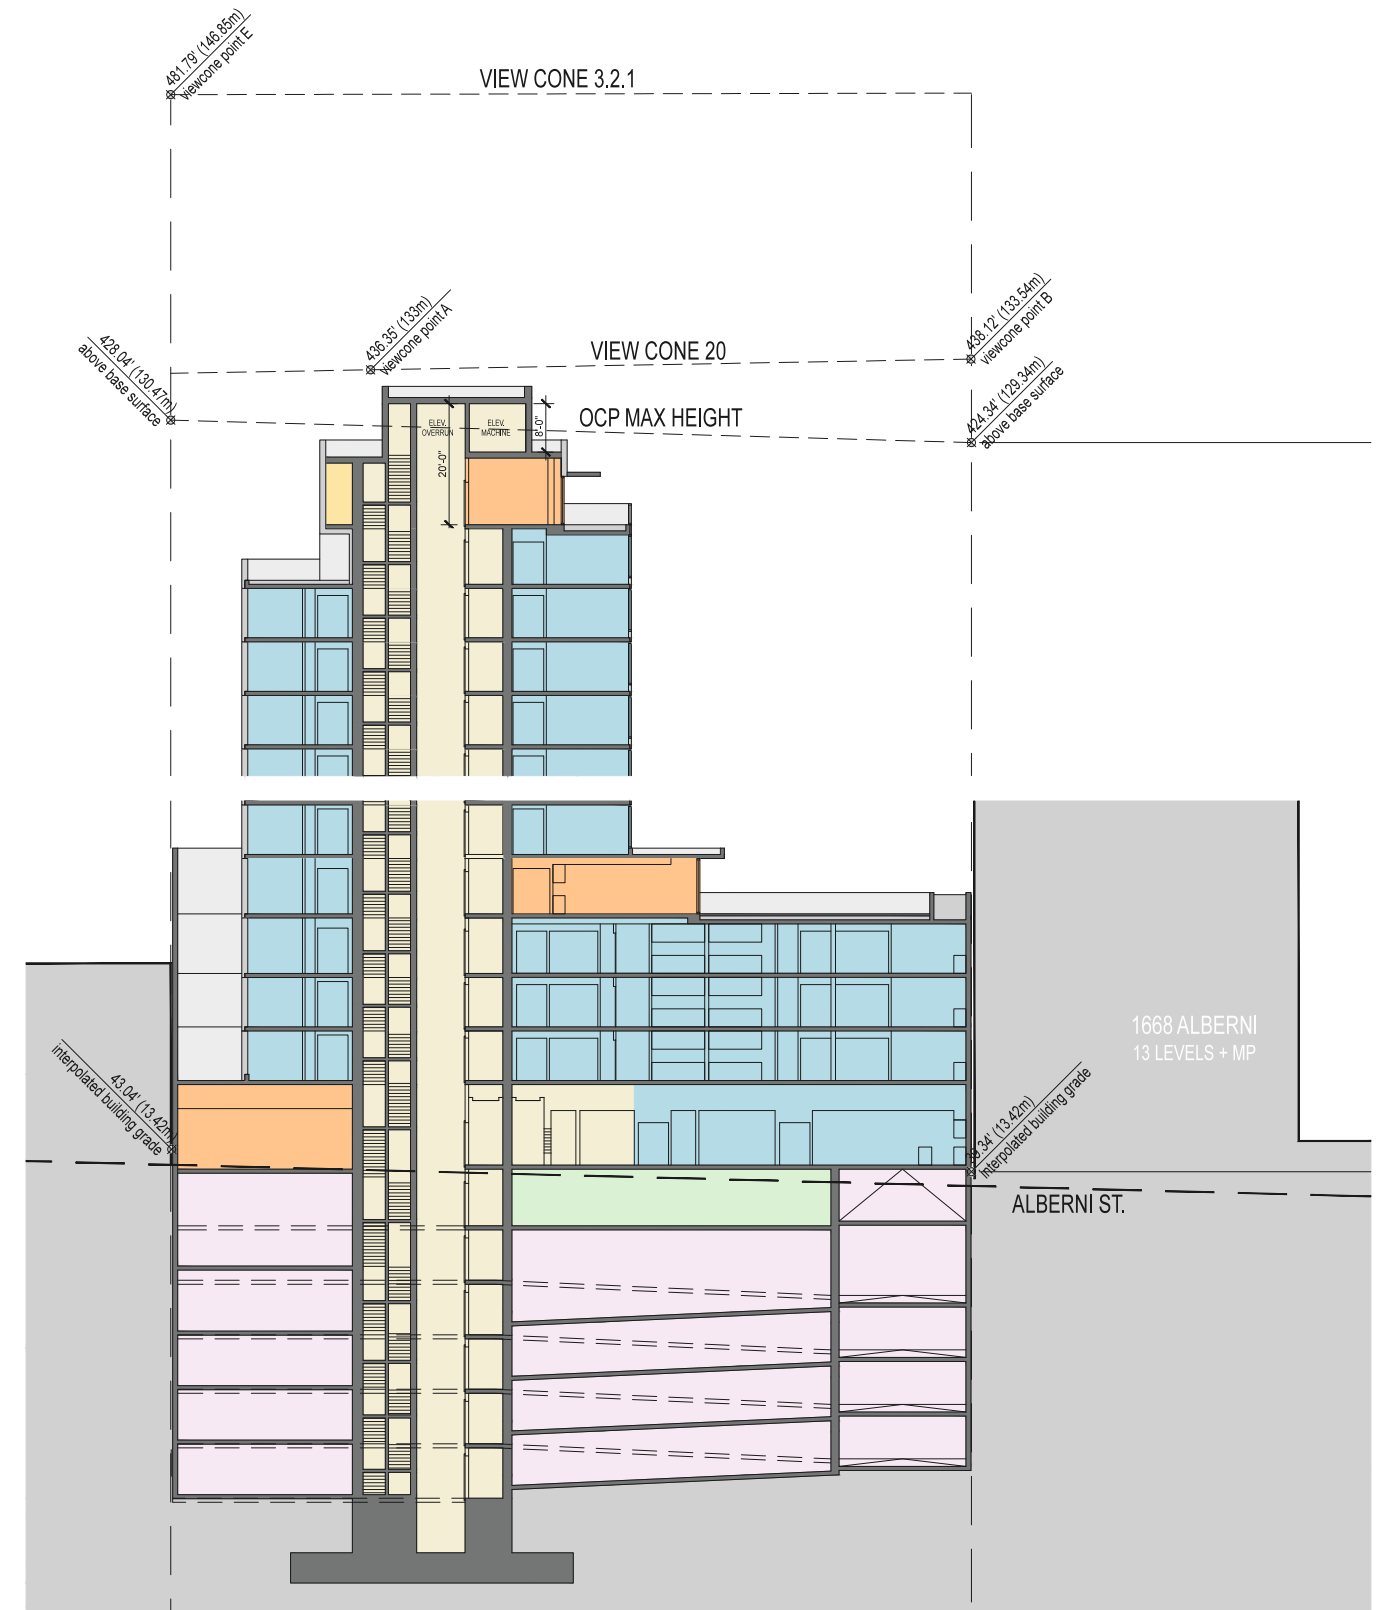

4.4.4 Section B B Detail