


Copyright reserved. The documents and design as an instrument of service are and at all times remain the exclusive property of HENRIQUEZ PARTNERS ARCHITECTS and may not be reproduced without the express written consent of HENRIQUEZ PARTNERS ARCHITECTS. All designs and related information in whole or in part shown on these documents are for the express use for the specified project only and shall not be used otherwise without the express written consent of HENRIQUEZ PARTNERS ARCHITECTS.

The Contractor shall verify and be responsible for all dimensions on site and shall inform HENRIQUEZ PARTNERS ARCHITECTS of any variations from the dimensions and conditions shown on the documents. Shop drawings shall be submitted to HENRIQUEZ PARTNERS ARCHITECTS for review and approval prior to fabrication.

HENRIQUEZ PARTNERS ARCHITECTS do not warrant that the drawings are produced to scale. Dimensions may not be scaled from the documents.

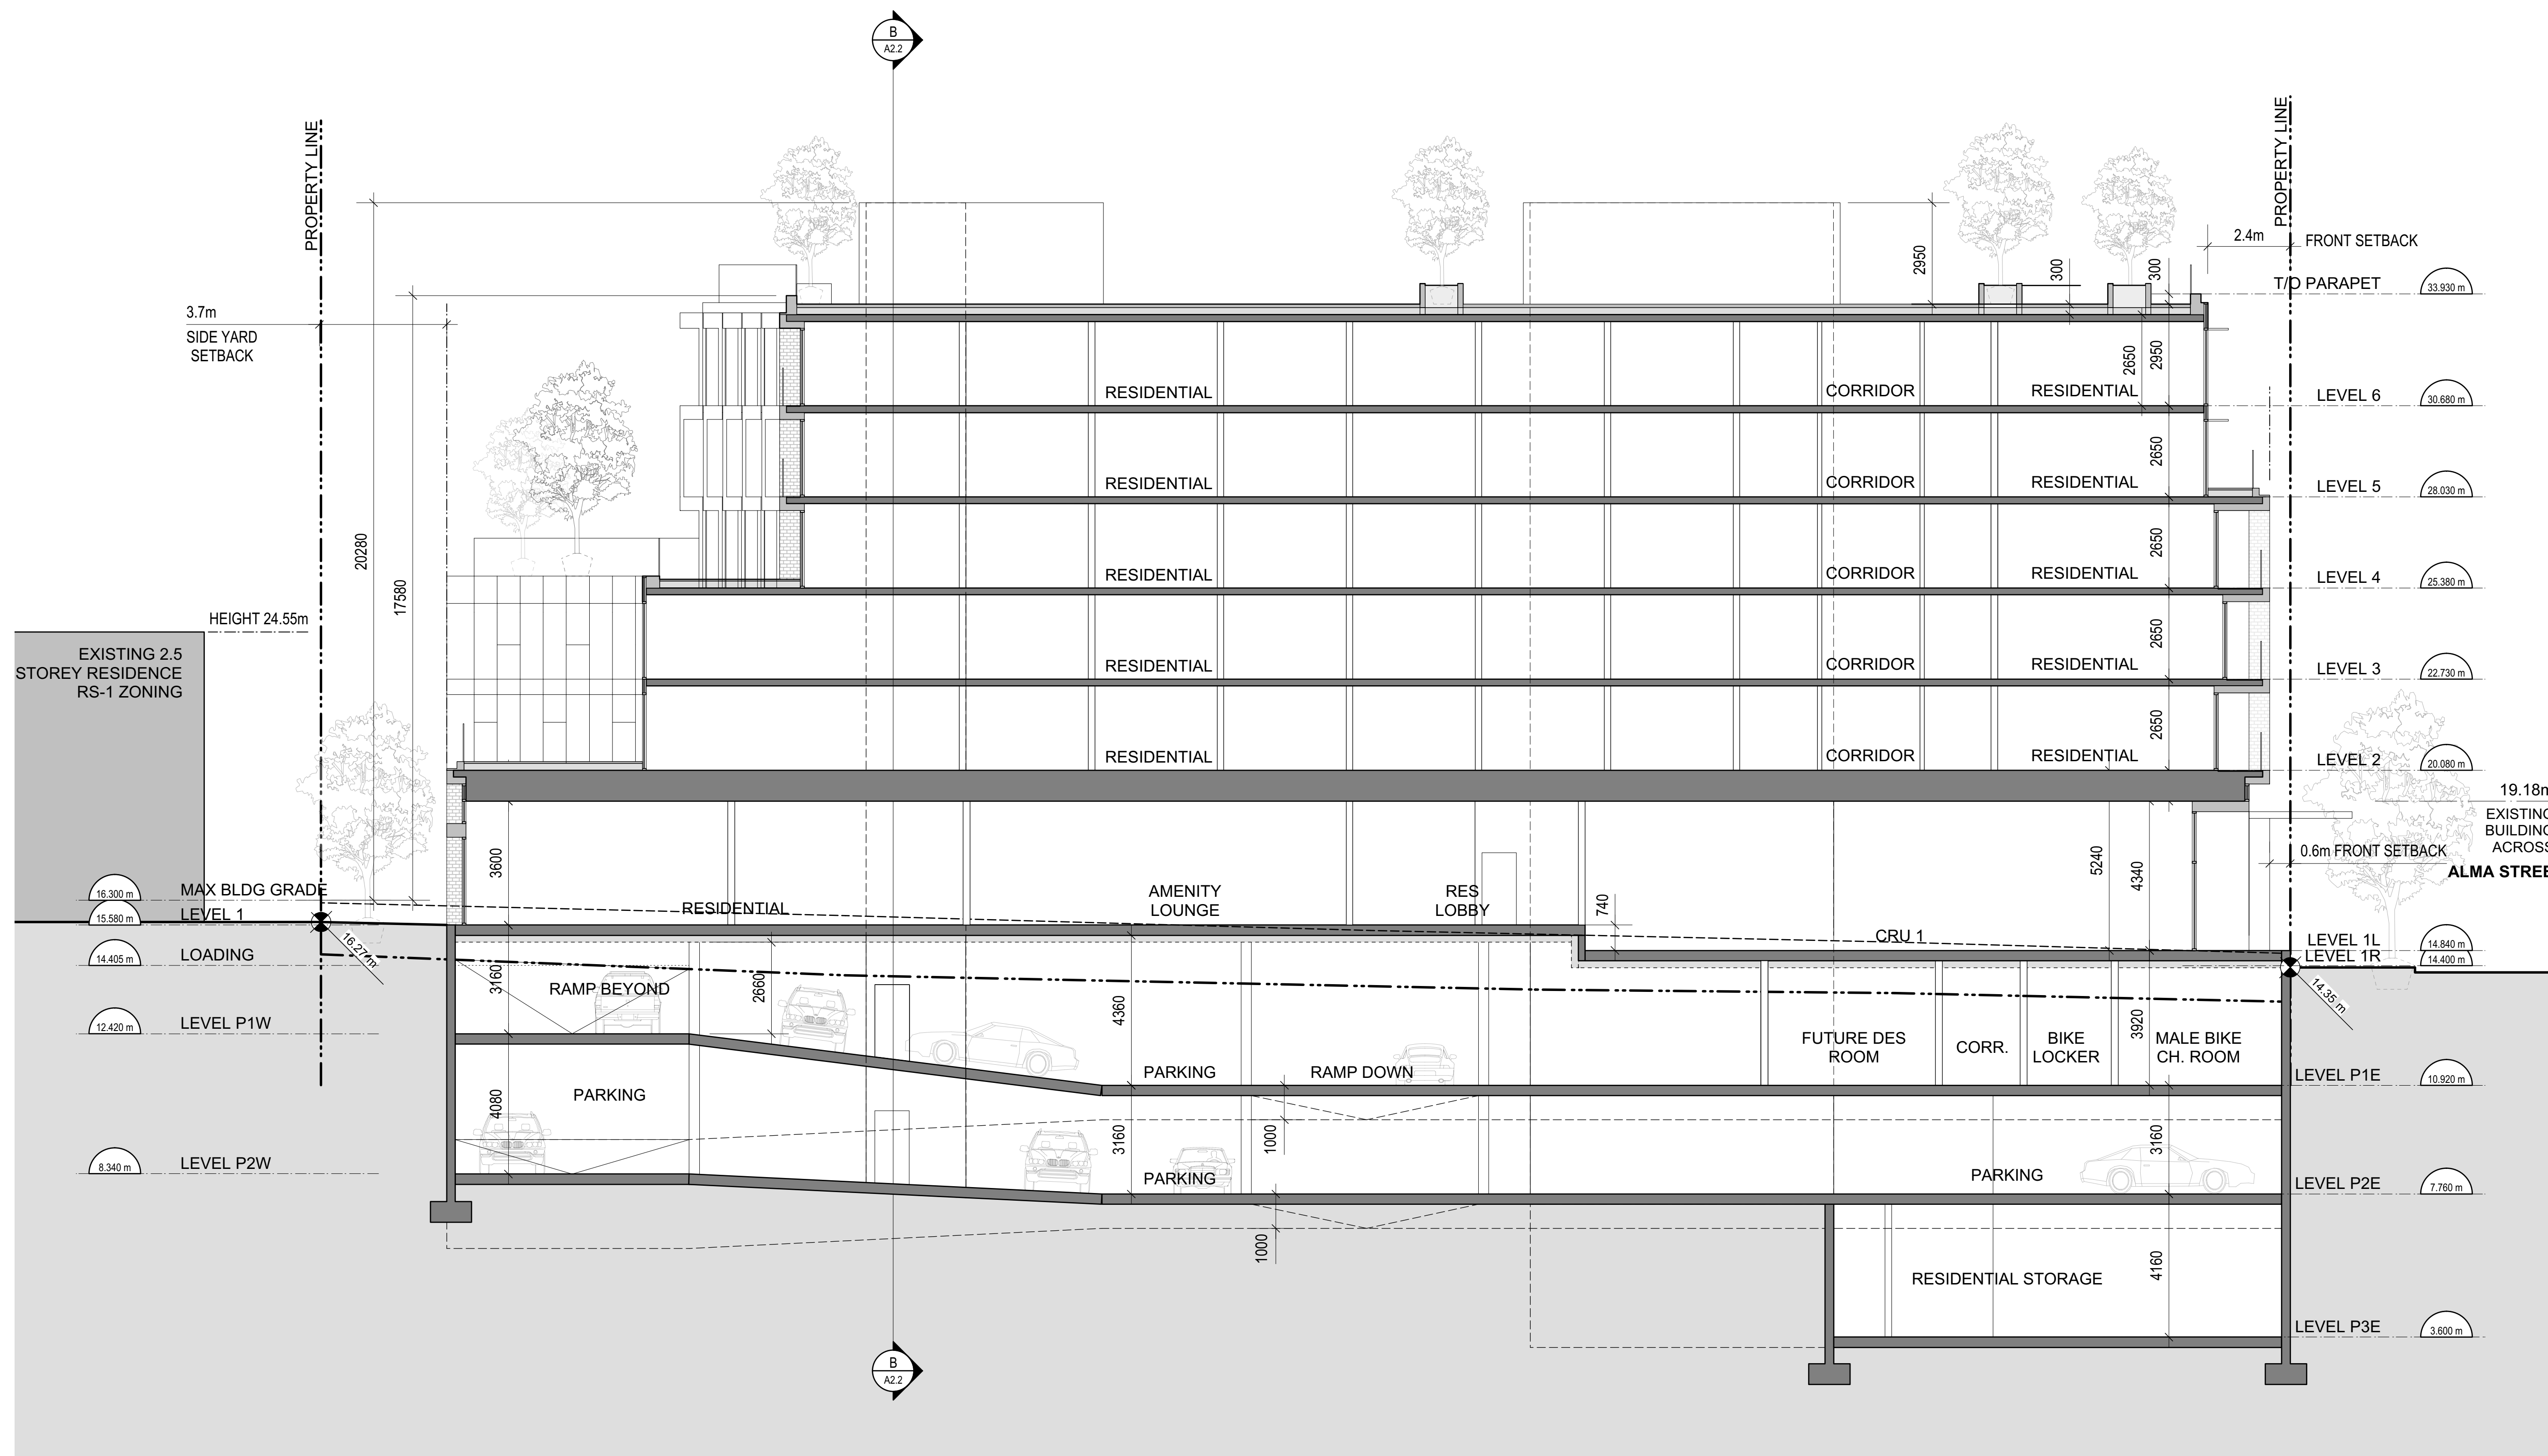

RE-ISSUED FOR REZONING 10 MAR 2017
 ISSUED FOR REZONING 16 DEC 2016

HENRIQUEZ
 HENRIQUEZ PARTNERS ARCHITECTS
 598 W Georgia Street
 Vancouver BC Canada V6B 2A3
 T 604 687 5681

ALMA & BROADWAY
 3701 WEST BROADWAY, VANCOUVER

CONSULTANT


DRAWING TITLE
LONGITUDINAL SECTION A - A

DATE	10 MAR 2017	DRAWN	EL, CW
SCALE	1:100	CHECKED	VG
JOB NO	1503		

Copyright reserved. The documents and design as an instrument of service are and at all times remain the exclusive property of HENRIQUEZ PARTNERS ARCHITECTS and may not be reproduced without the express written consent of HENRIQUEZ PARTNERS ARCHITECTS. All designs and related information in whole or in part shown on these documents are for the express use for the specified project only and shall not be used otherwise without the express written consent of HENRIQUEZ PARTNERS ARCHITECTS.

The Contractor shall verify and be responsible for all dimensions on site and shall inform HENRIQUEZ PARTNERS ARCHITECTS of any variations from the dimensions and conditions shown on the documents. Shop drawings shall be submitted to HENRIQUEZ PARTNERS ARCHITECTS for review and approval prior to fabrication.

HENRIQUEZ PARTNERS ARCHITECTS do not warrant that the drawings are produced to scale. Dimensions may not be scaled from the documents.

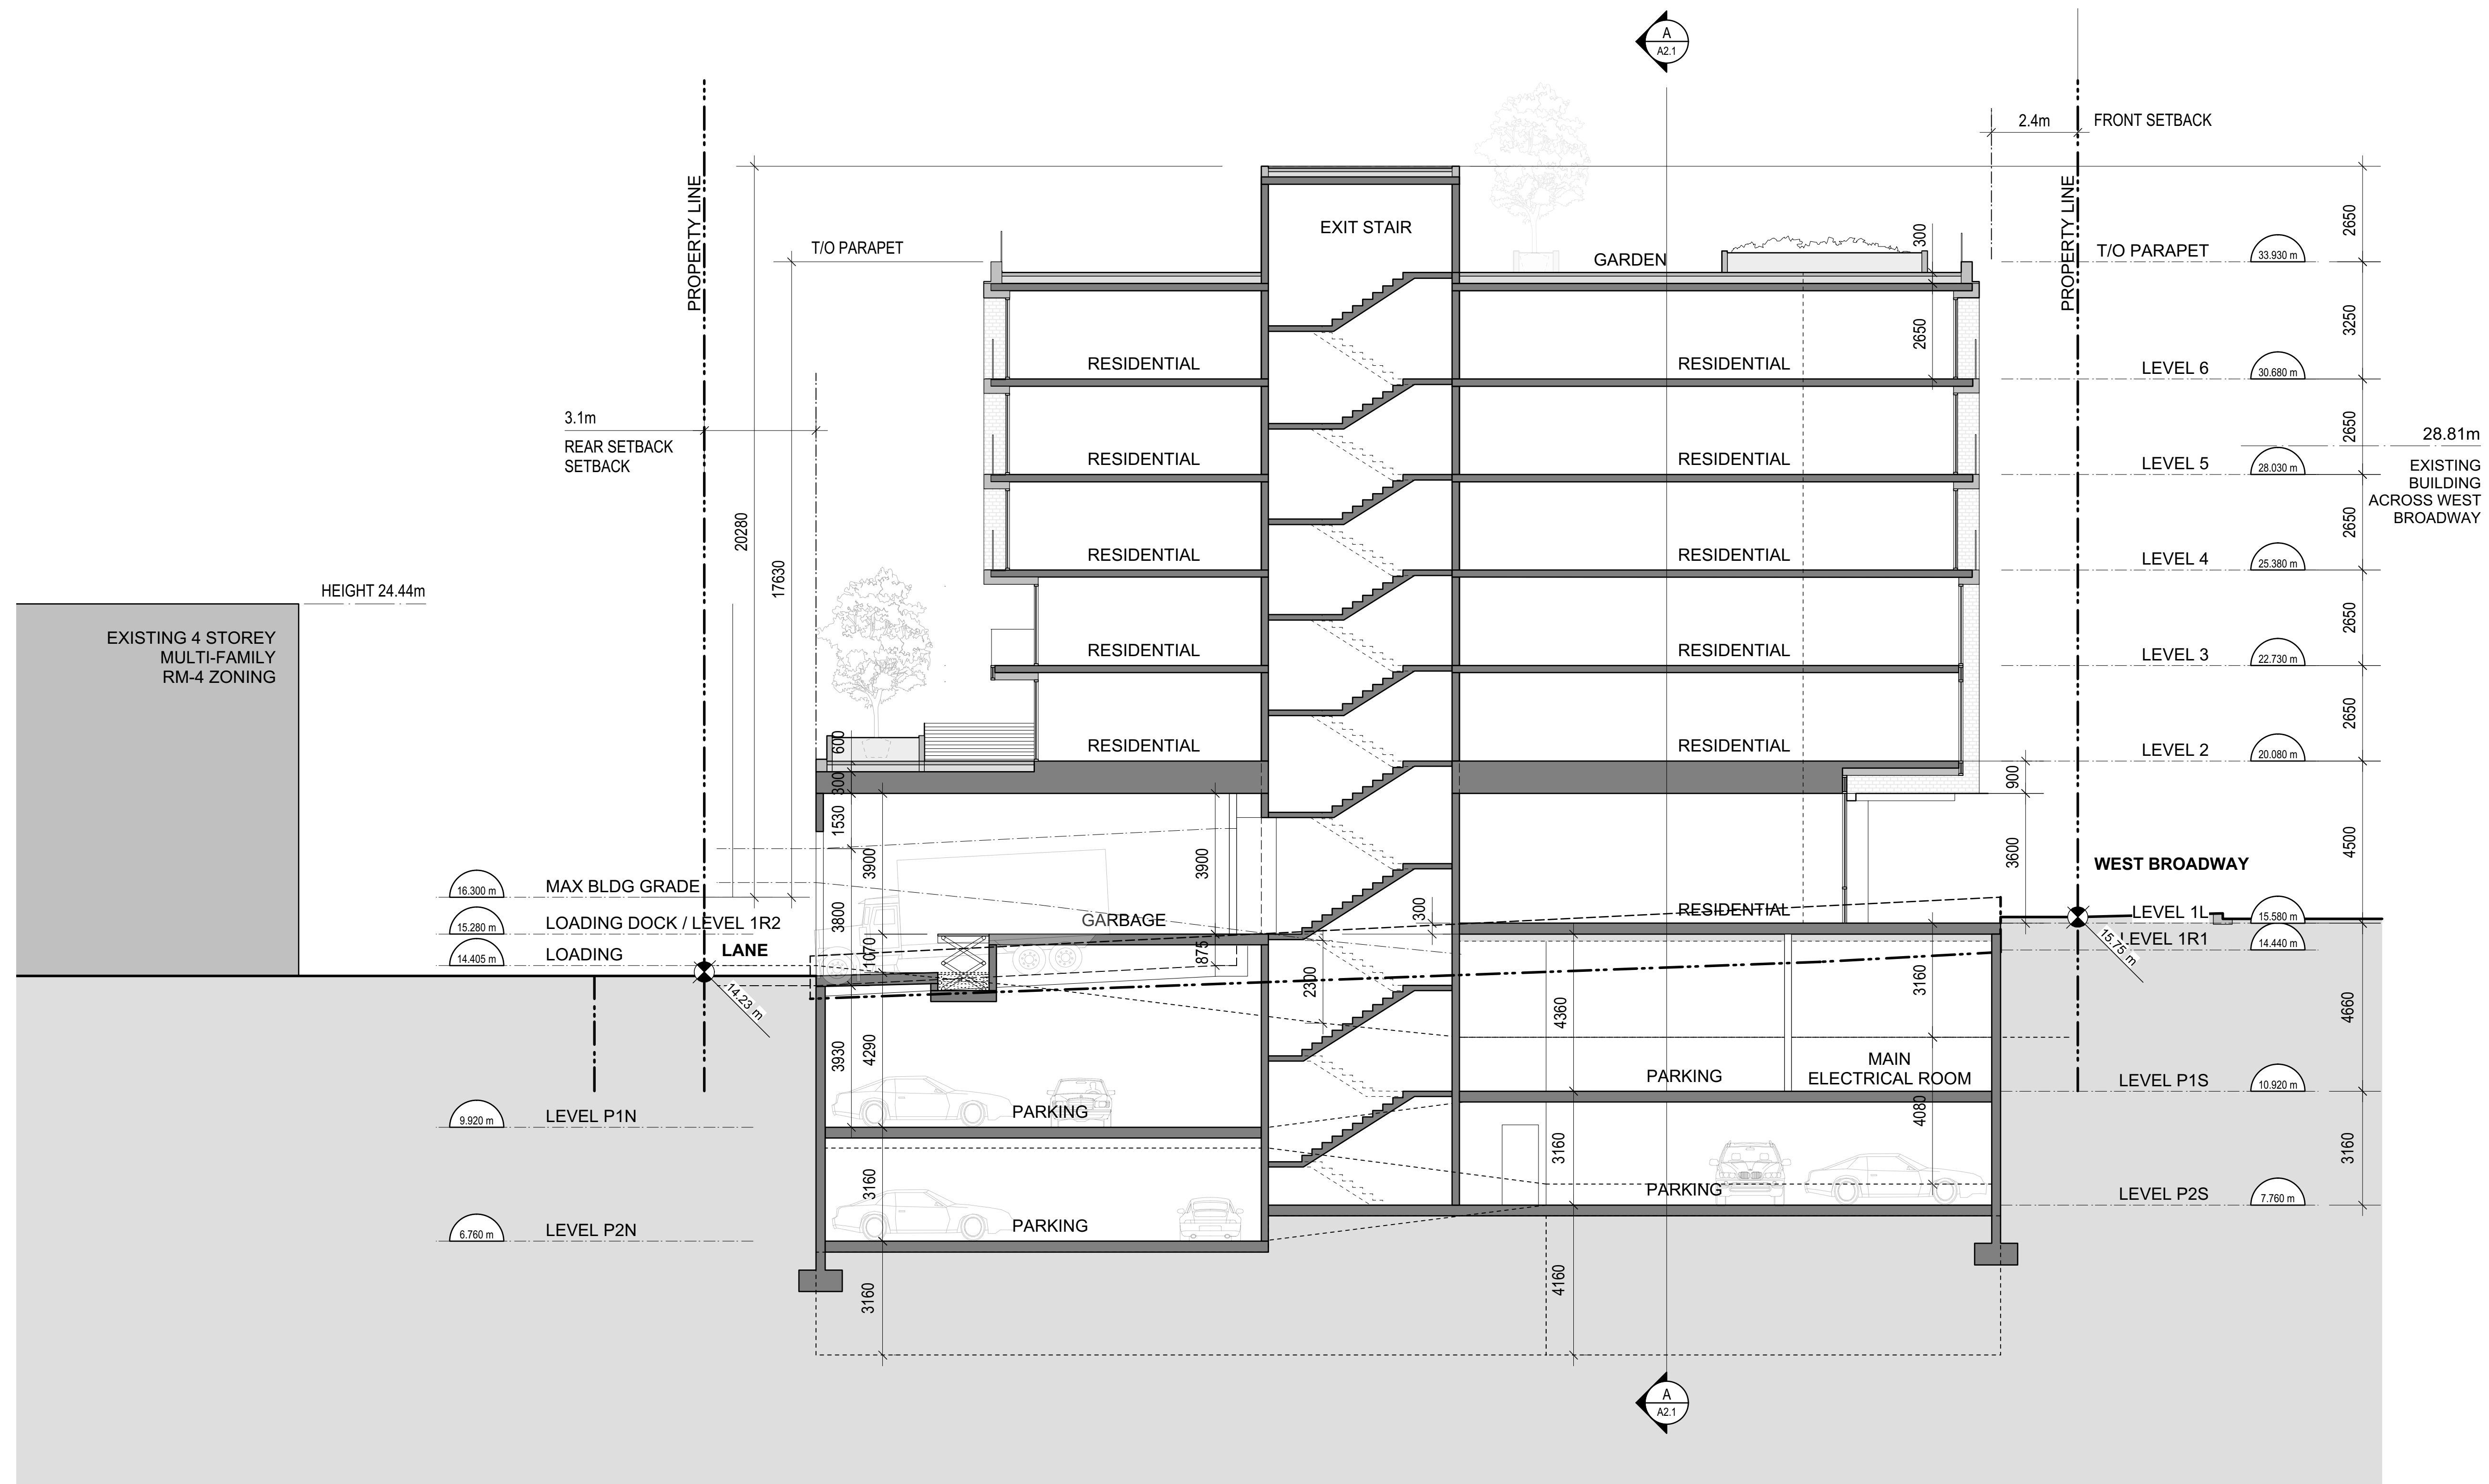

RE-ISSUED FOR REZONING 10 MAR 2017
 ISSUED FOR REZONING 16 DEC 2016

HENRIQUEZ PARTNERS ARCHITECTS
 598 W Georgia Street
 Vancouver BC Canada V6B 2A3
 T 604 687 5681

ALMA & BROADWAY
 3701 WEST BROADWAY, VANCOUVER

CONSULTANT

TRANSVERSE SECTION B - B

DATE	10 MAR 2017	DRAWN	EL, CW
SCALE	1:100	CHECKED	VG
JOB NO.	1503		