


NOTES

NO. DESCRIPTION

REVISIONS

NO.	DATE	REMARKS

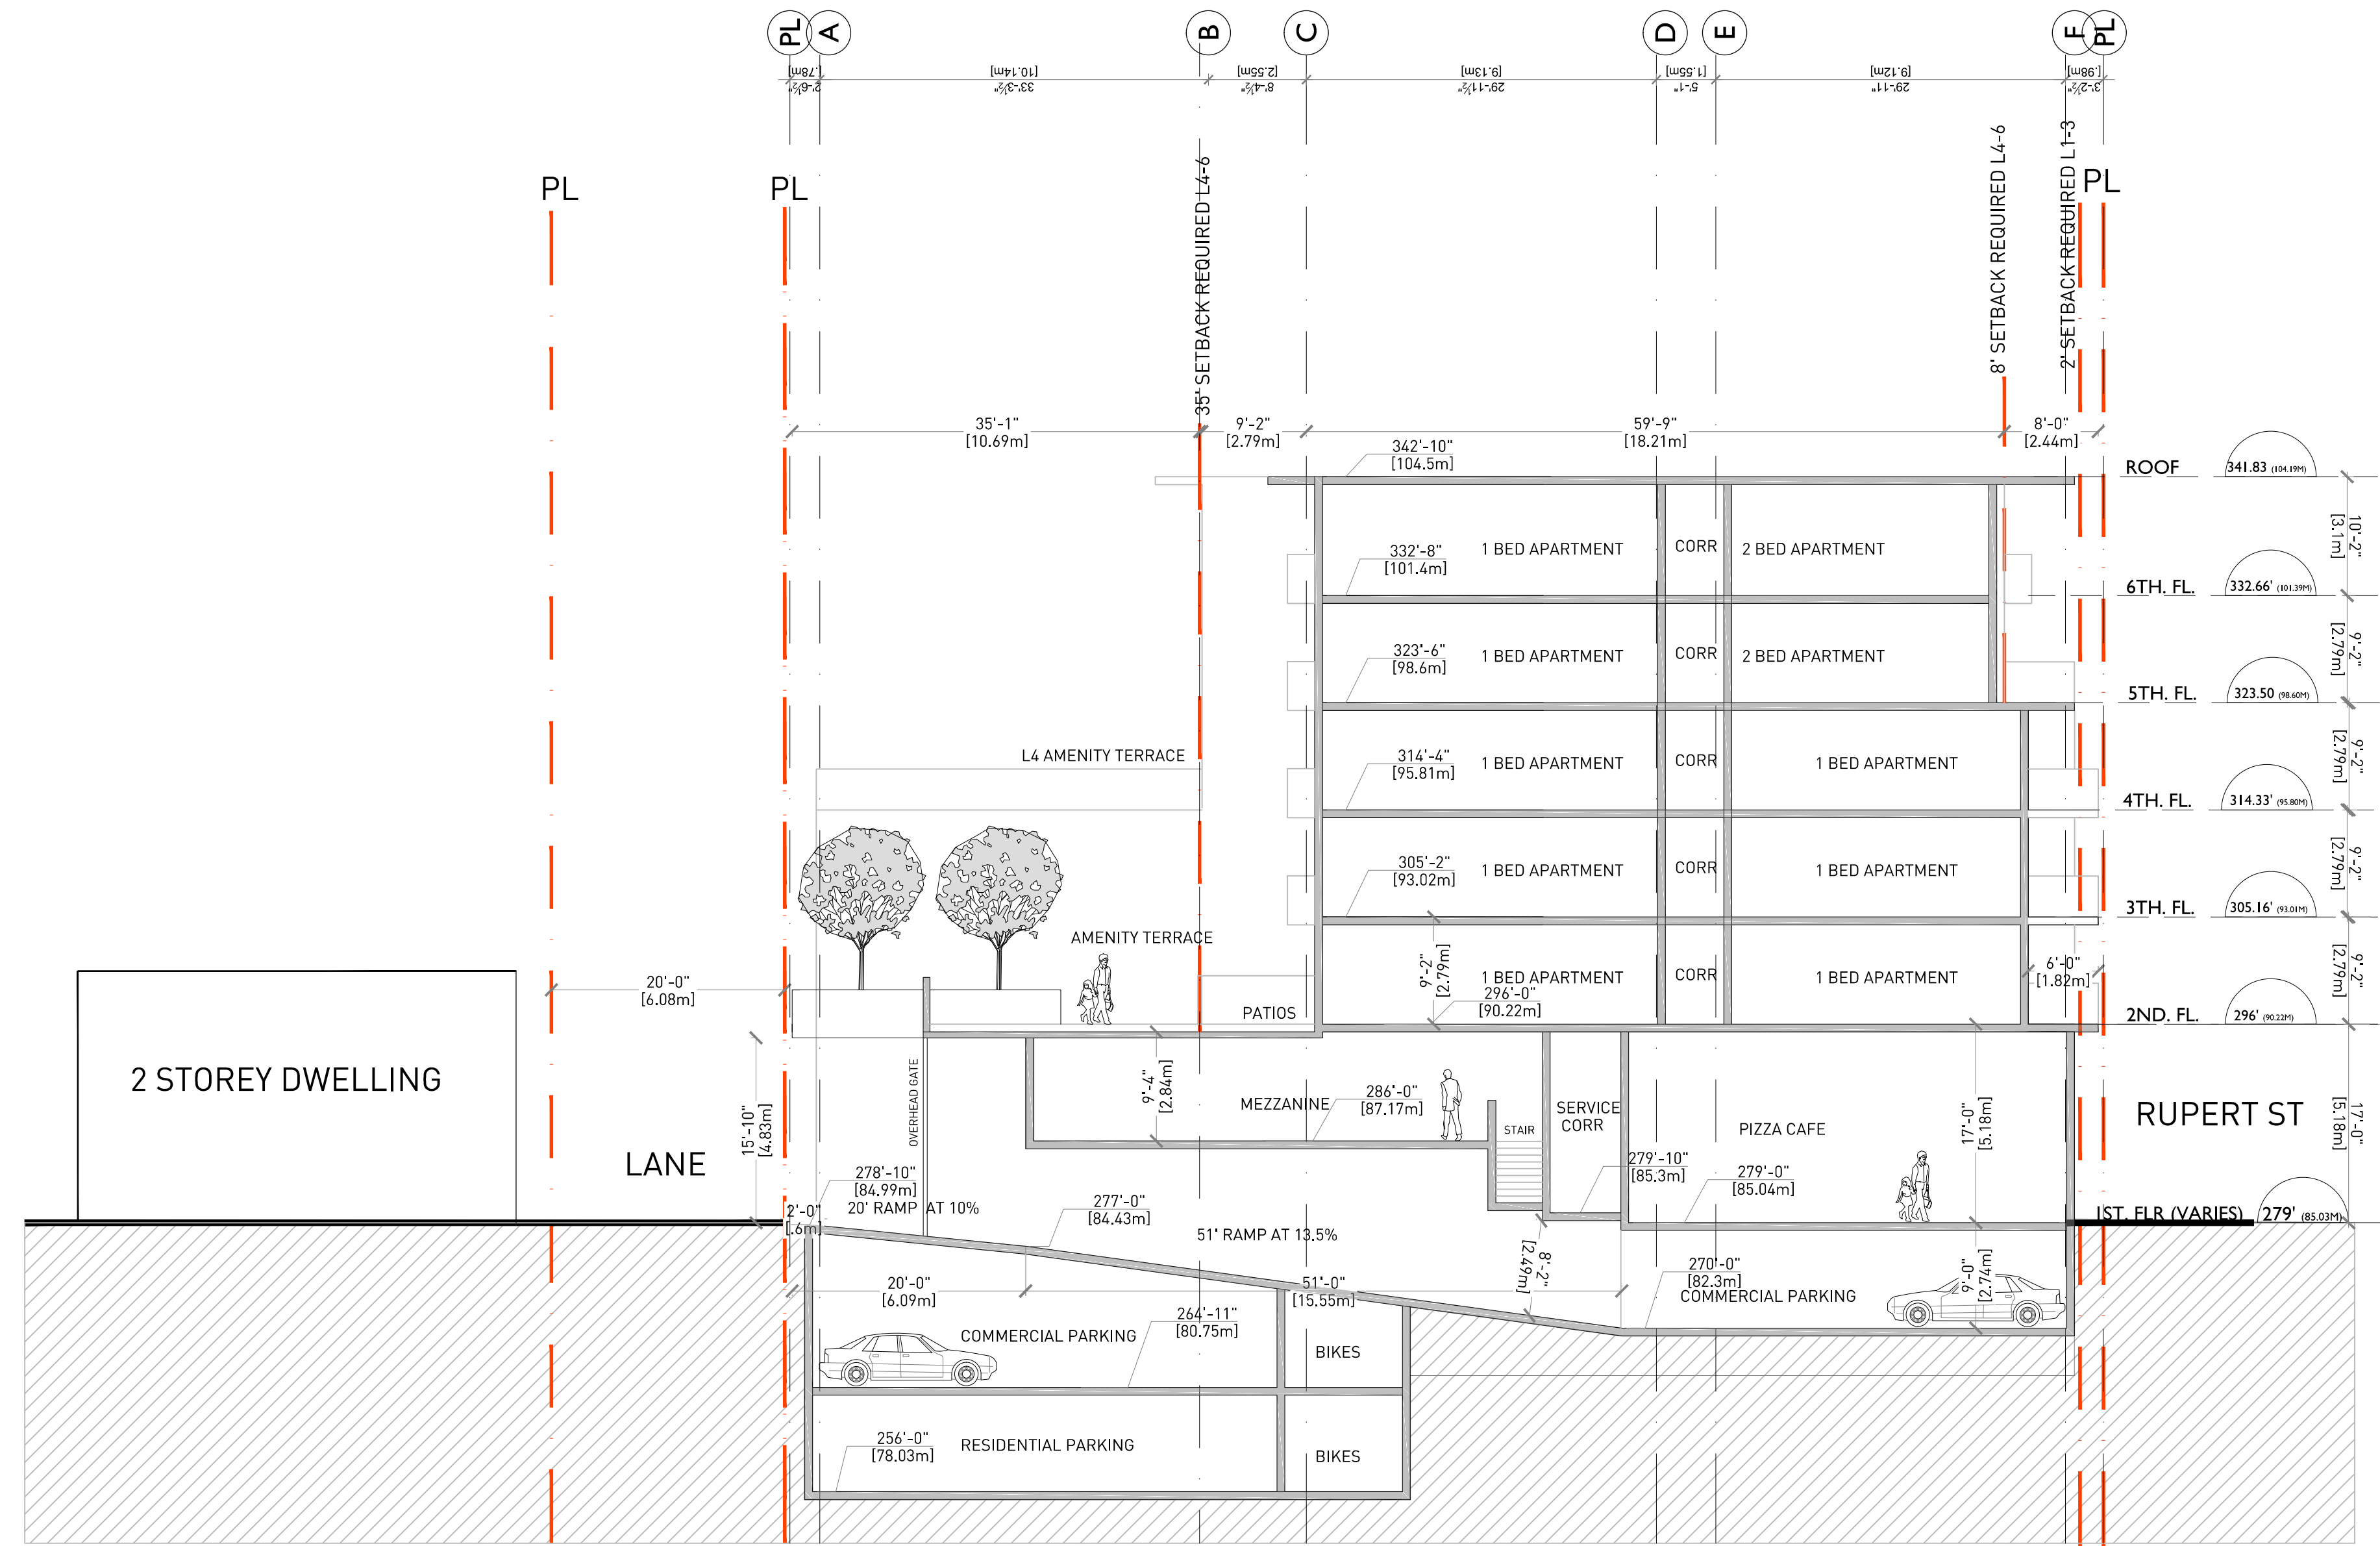

3868 RUPERT STREET
 VANCOUVER
 MIXED USE PROJECT
 COMMERCIAL & RESIDENTIAL

SECTION 1-1


DATE	MAY 12TH 2016
DRAWN BY	CM
CHECKED BY	AB
SCALE	3/32"=1'-0"
JOB NUMBER	1551

NOTES

NO. DESCRIPTION

REVISIONS

NO. DATE REMARKS

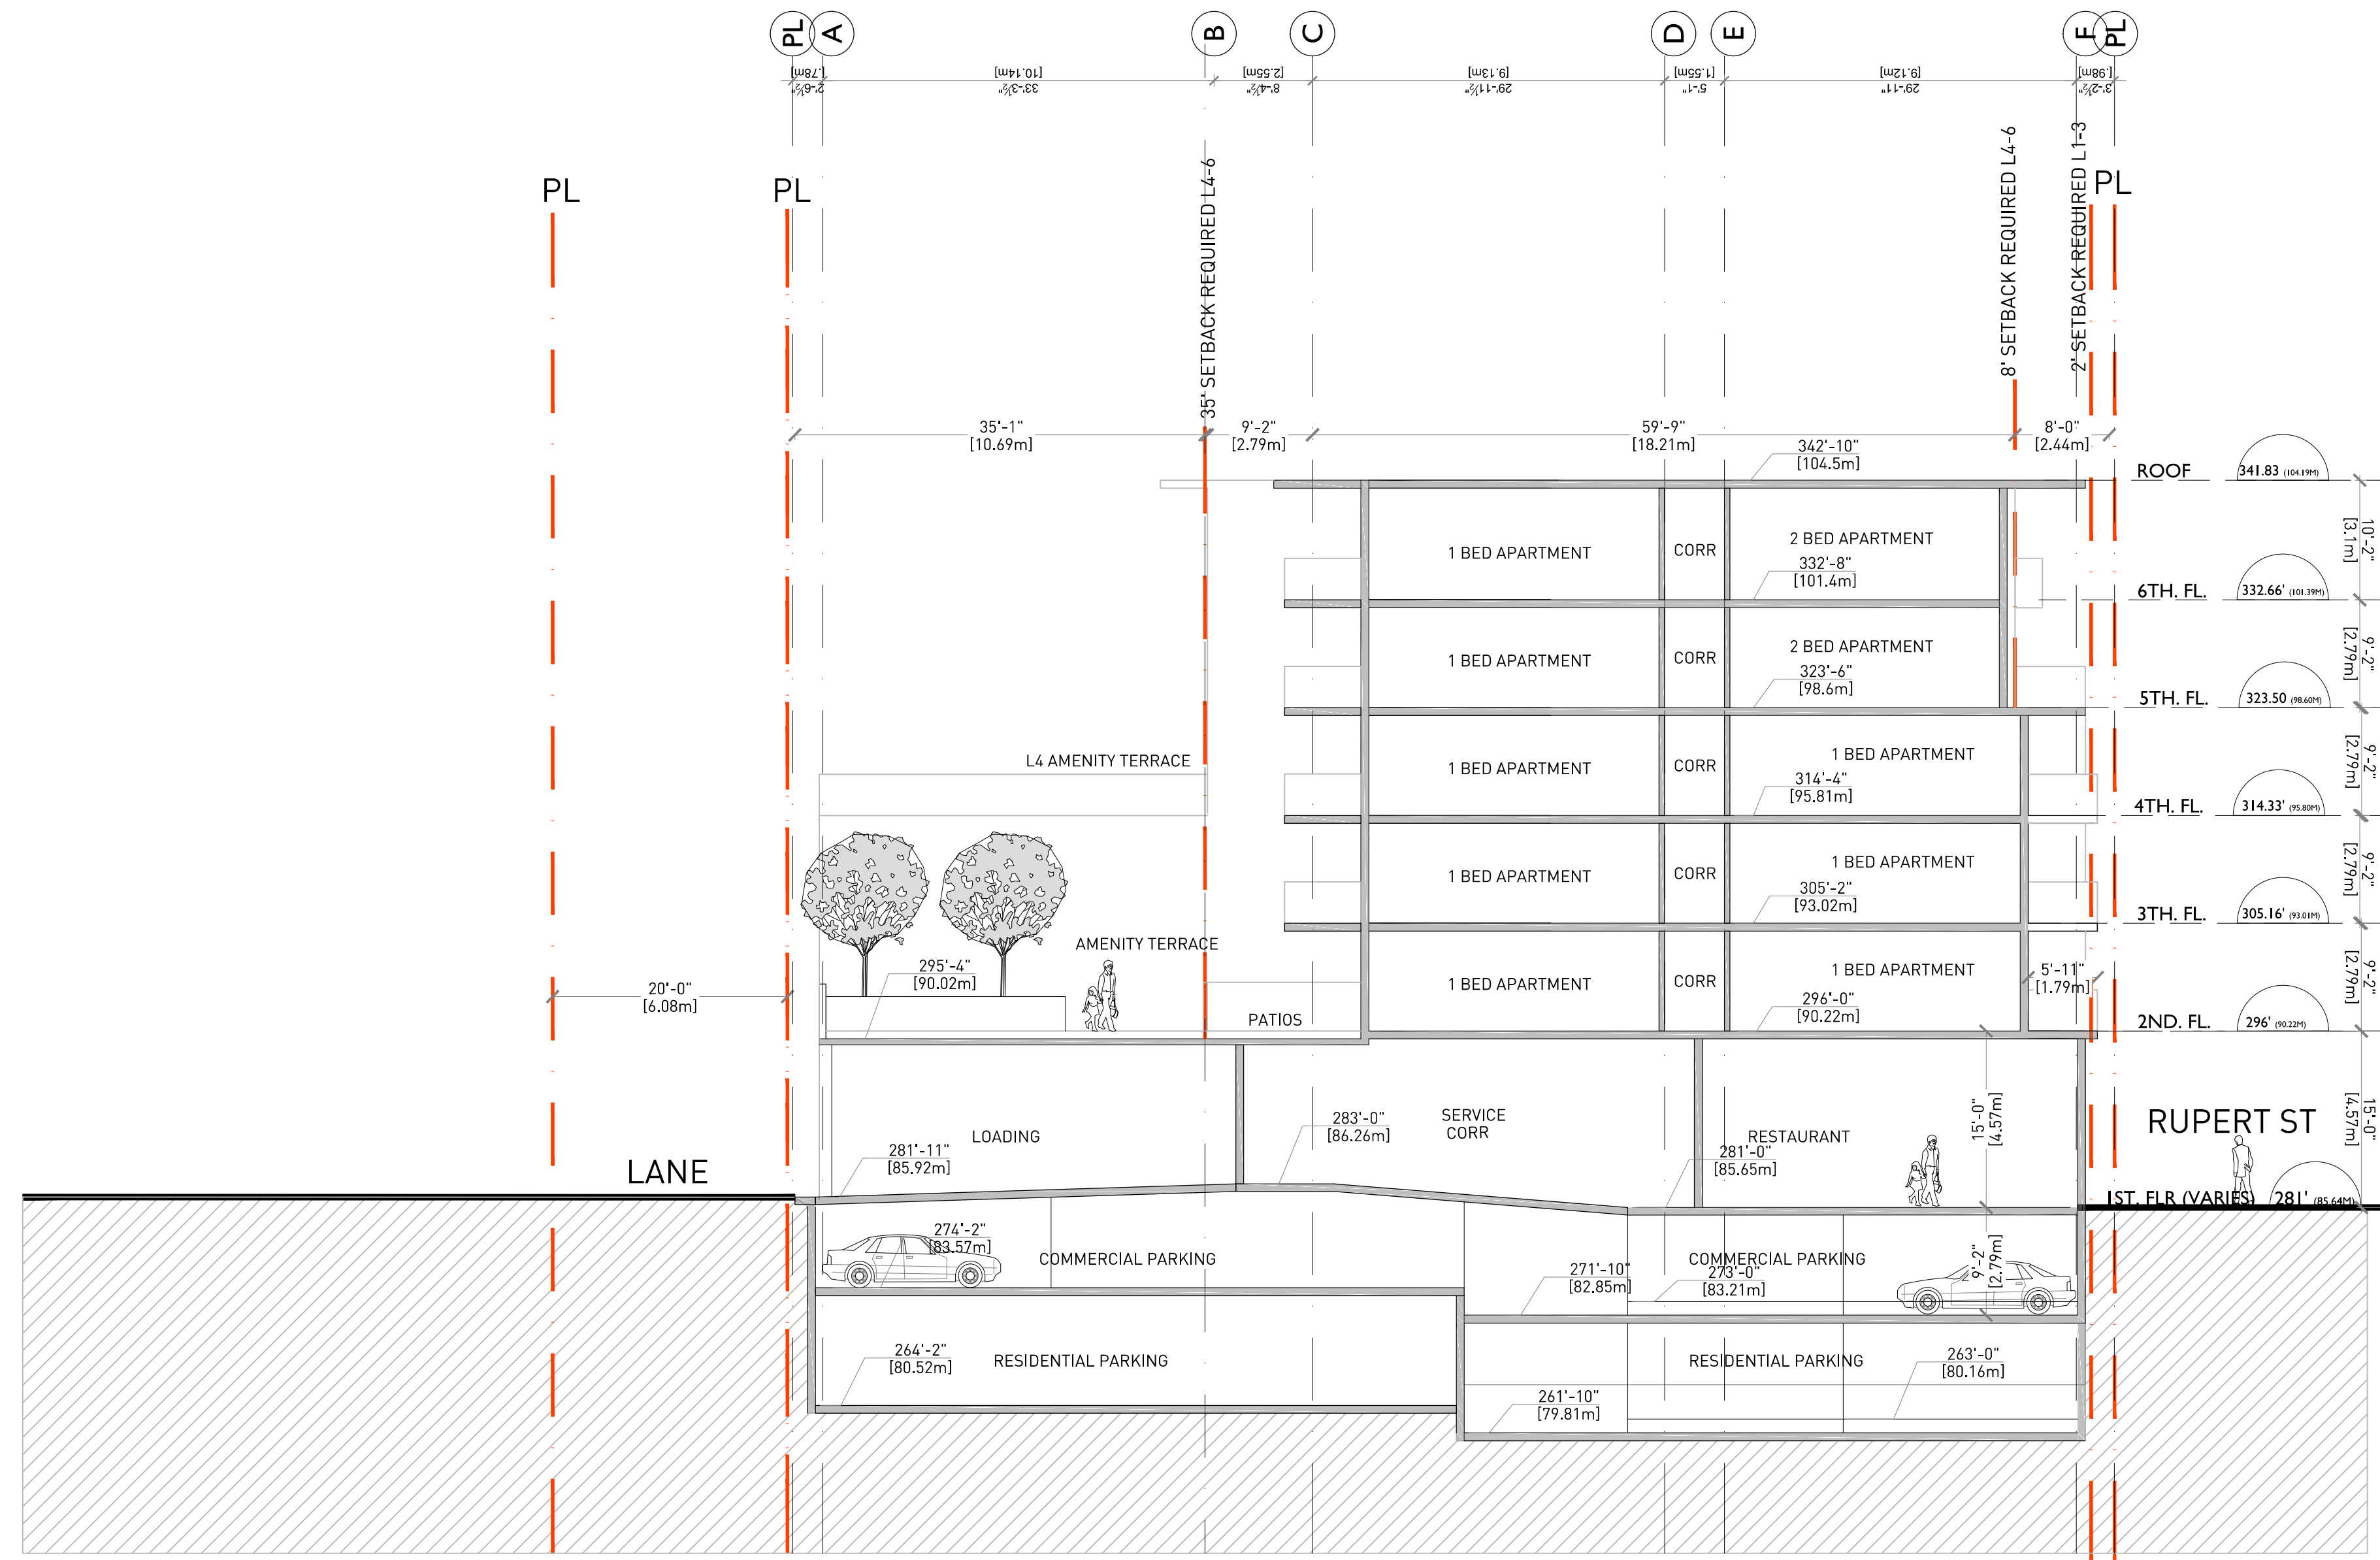


3868 RUPERT STREET
 VANCOUVER
 MIXED USE PROJECT
 COMMERCIAL & RESIDENTIAL

SECTION 2

DATE MAY 12TH 2016
 DRAWN BY CM
 CHECKED BY AB
 SCALE 3/32"=1'-0"
 JOB NUMBER 1551

NOTES
 NO. DESCRIPTION

REVISIONS
 NO. DATE REMARKS

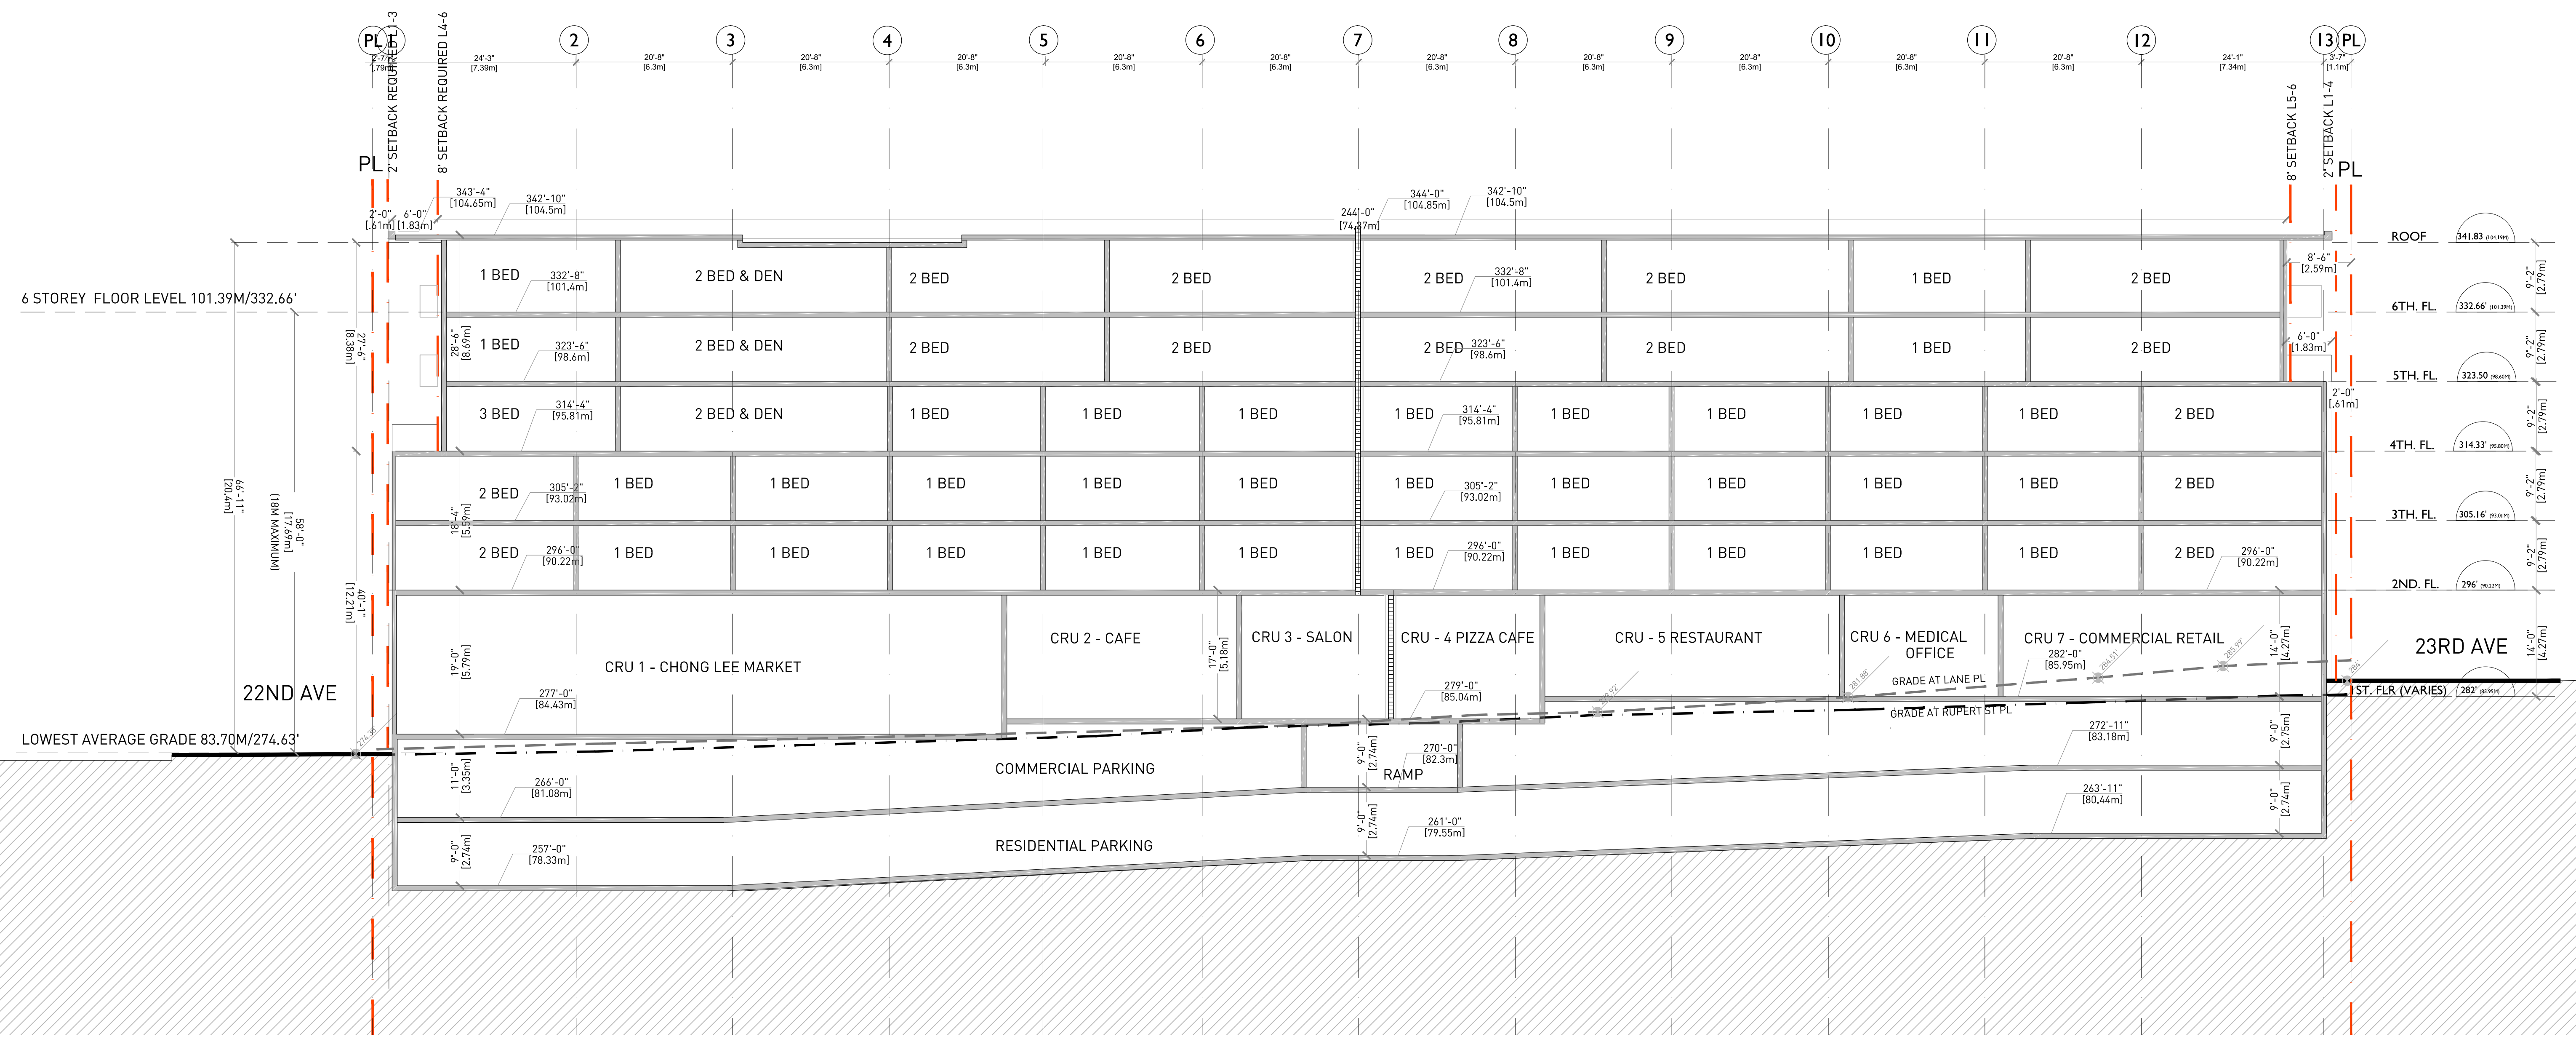

3868 RUPERT STREET
 VANCOUVER
 MIXED USE PROJECT
 COMMERCIAL & RESIDENTIAL

SECTION 3-3

DATE: MAY 12TH 2016
 DRAWN BY: CM
 CHECKED BY: AB
 SCALE: 3/32"=1'-0"
 JOB NUMBER: 1551