



1. North/South Section

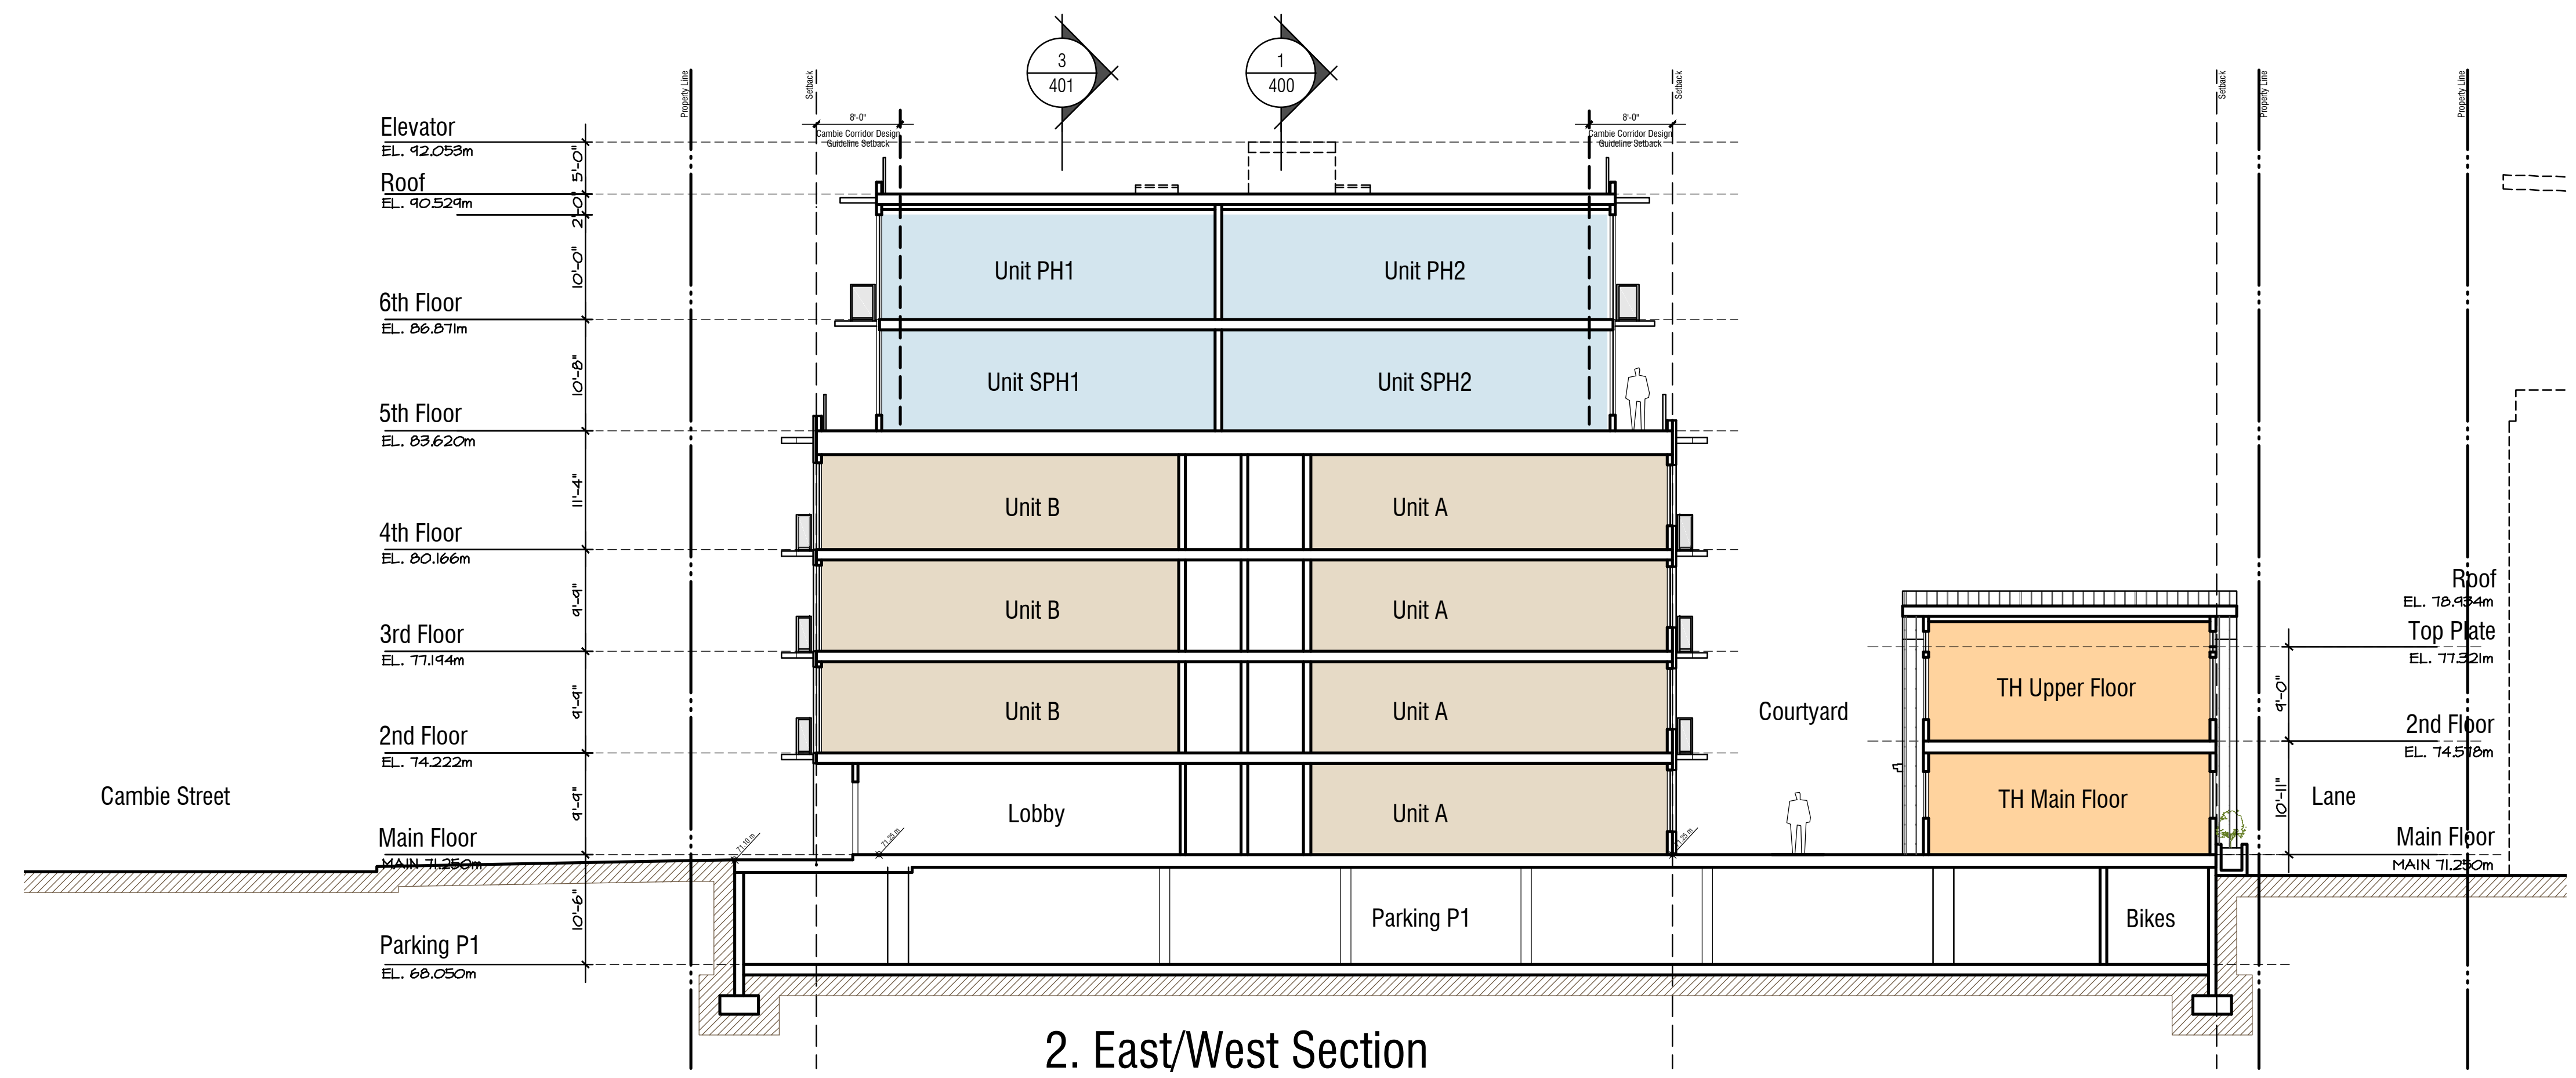

2. East/West Section

Building Sections

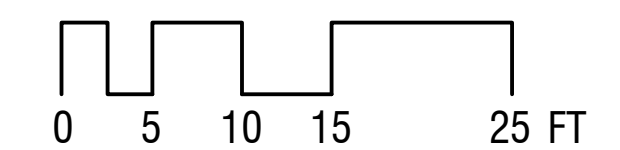


Revisions
 Issued for Rezoning Pre-application Review
 January 29, 2016
 Issued for Amended Rezoning Pre-application Review
 March 14, 2016
 Issued for Amended Rezoning Pre-application Review
 June 22, 2016
 Issued for Rezoning Submission
 September 28, 2016

Client
Pennyfarthing Development
 100-1450 Creekside Drive
 Vancouver, B.C. V6J 5B3
 Project
4138 Cambie St. Residences
 4138 Cambie Street
 Vancouver, B.C.

Building Section

Scale: 1/16" = 1'-0"
 Date: April 20, 2017

A401

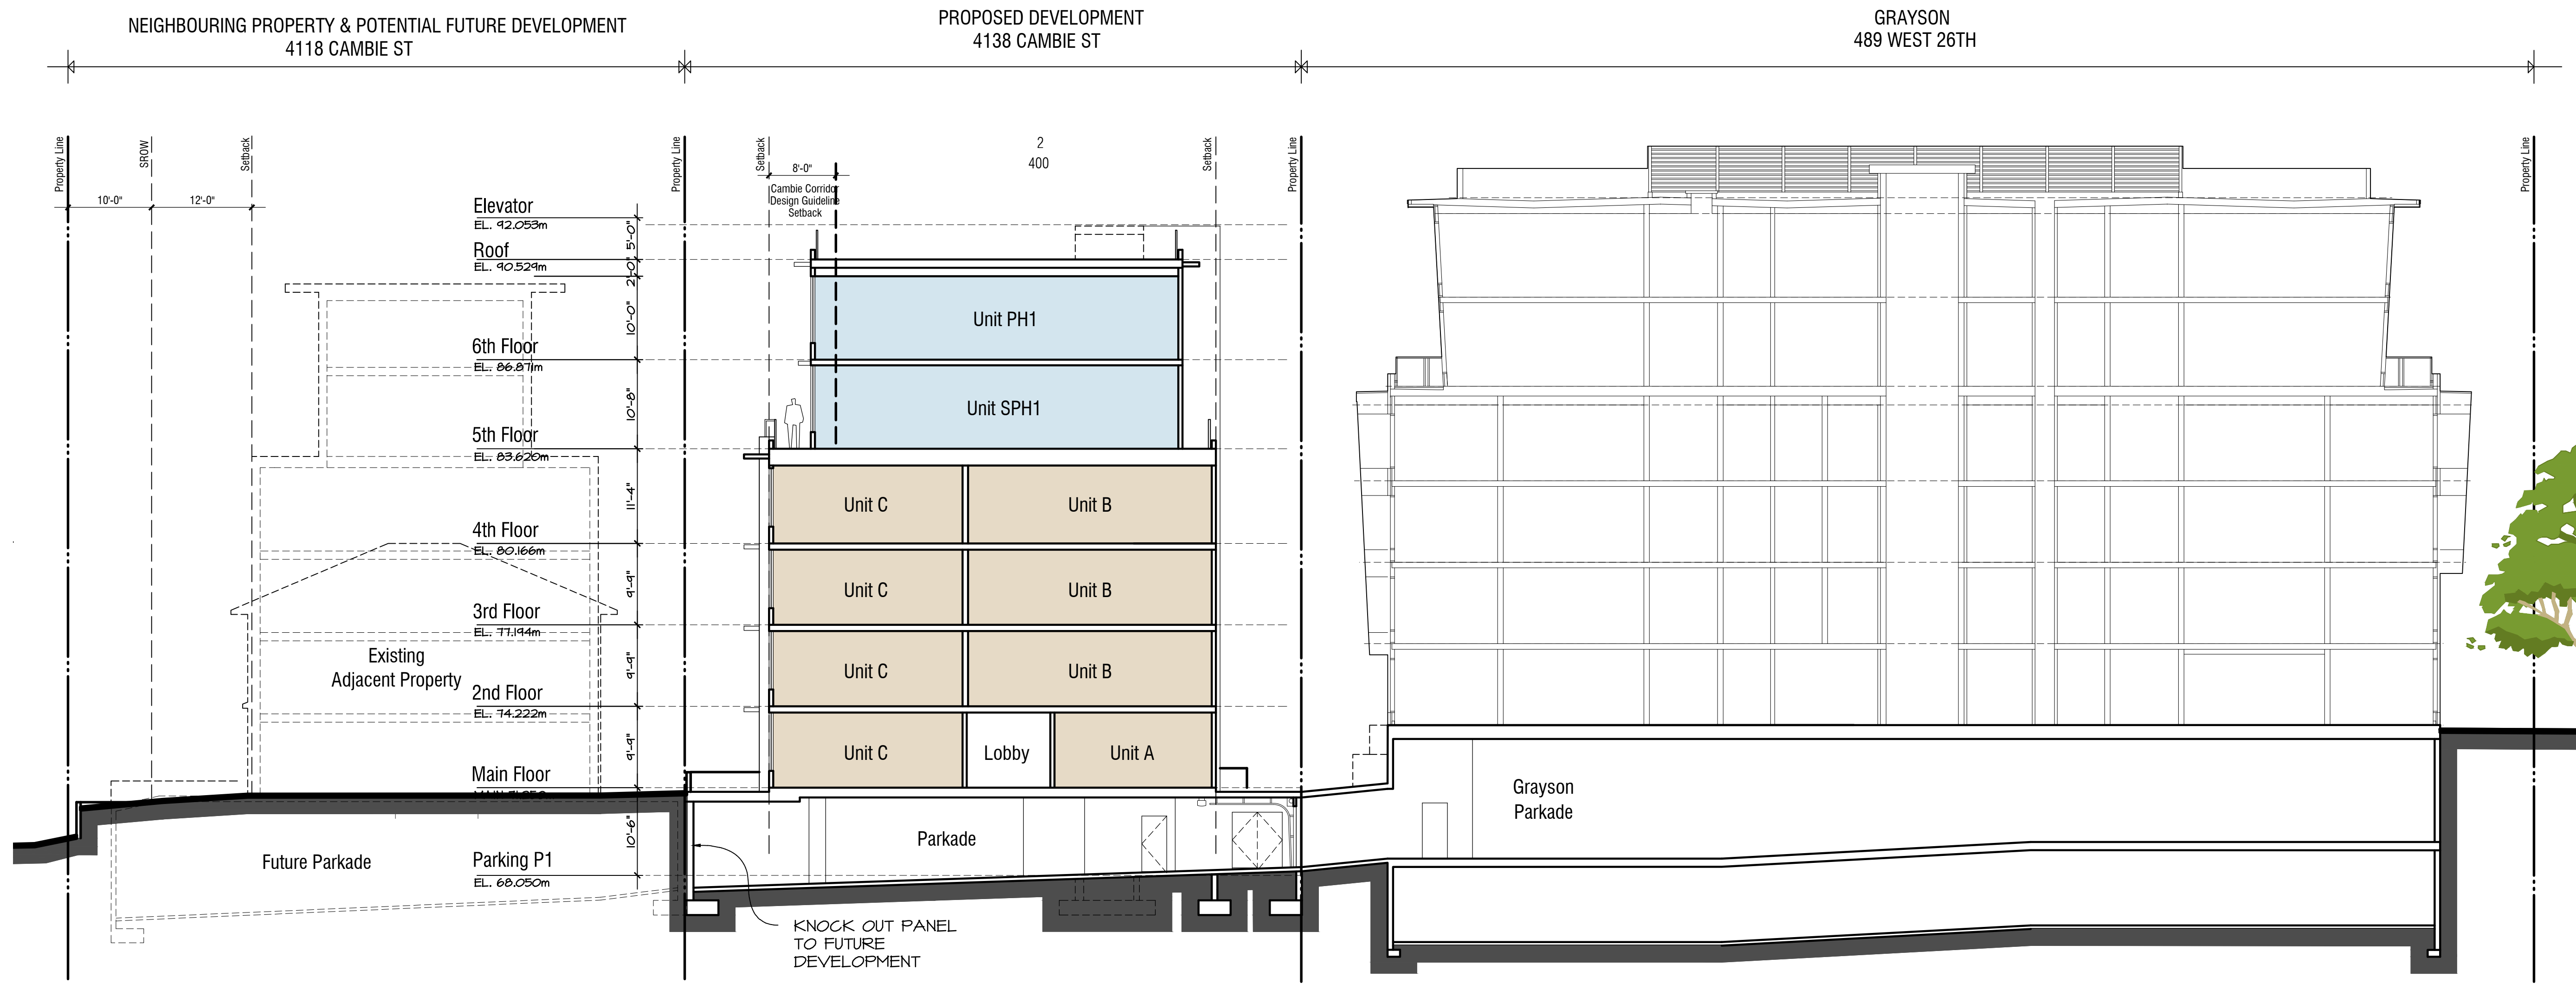

3. North/South Section