


**AREA LABEL LEGEND**


AREA NAME	ref number
	component number
	size on plan drawing

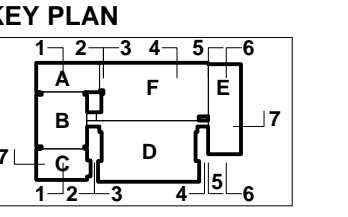

- A north wing senior school
- B senior school
- C south wing senior school
- D middle building
- E junior school
- F underground auditorium wing

**ACTON OSTRY ARCHITECTS INC**


111 E 8 Avenue  
Vancouver BC  
Canada V5T 1R8  
t 604.739.3344  
f 604.739.3355  
info@actonostroy.ca

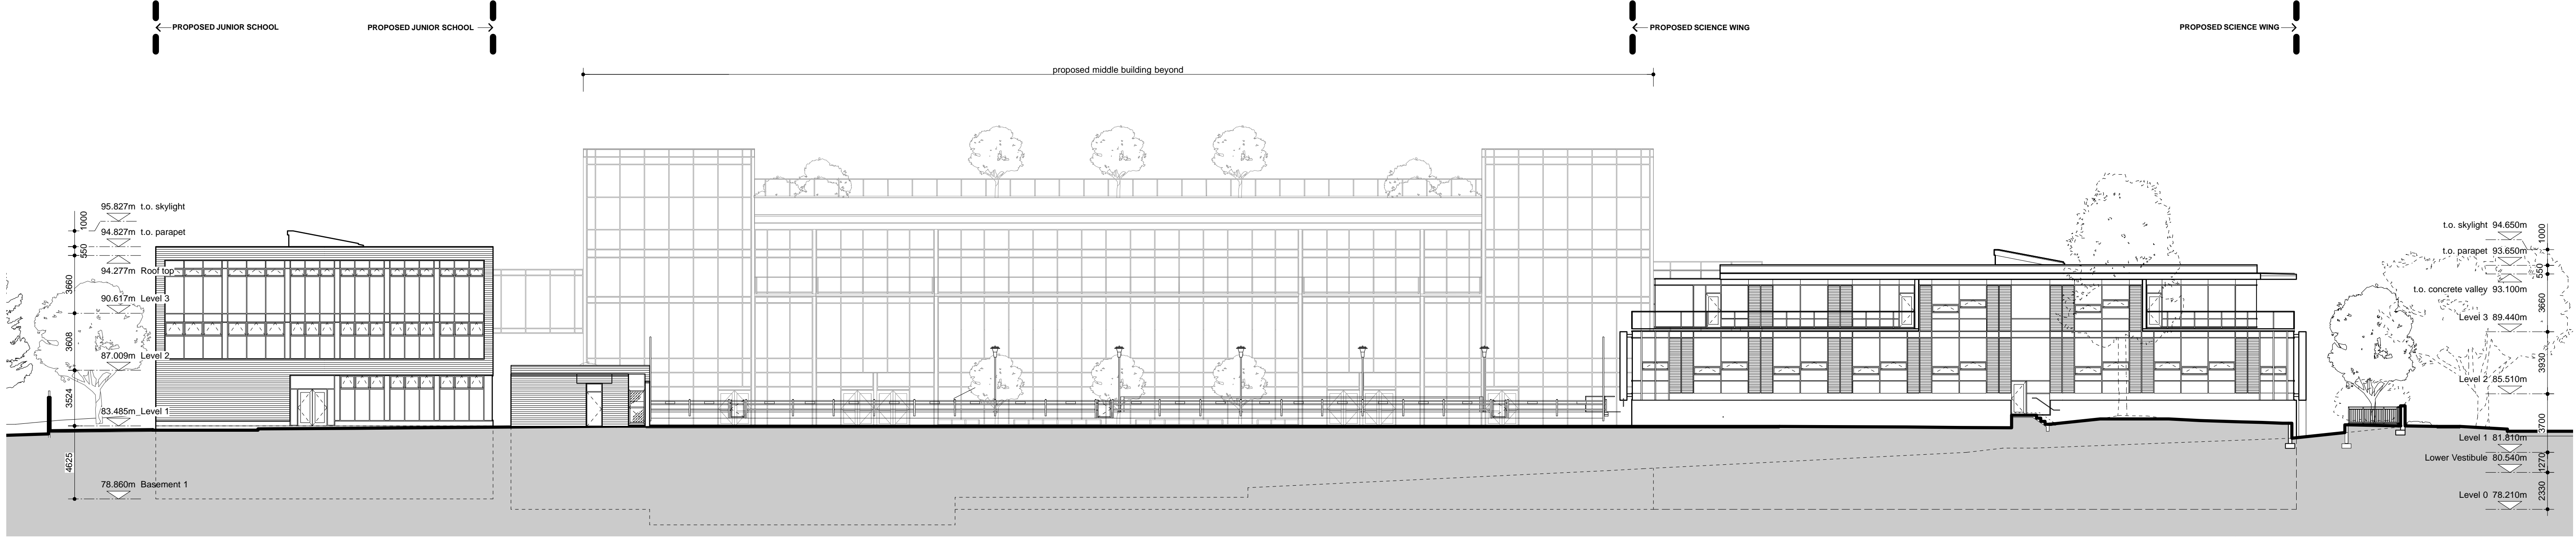

**York House School**

York House School  
4176 Alexandra Street

scale	date
1:200	15 Dec 2016
project code	status
YHS.RZ	REZONING
drawn	checked
AC	MO

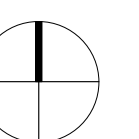


**ELEVATION SOUTH / NORTH**

drawing number  
**A301**


1 Building Elevation South  
1:200

2 Building Elevation North  
1:200

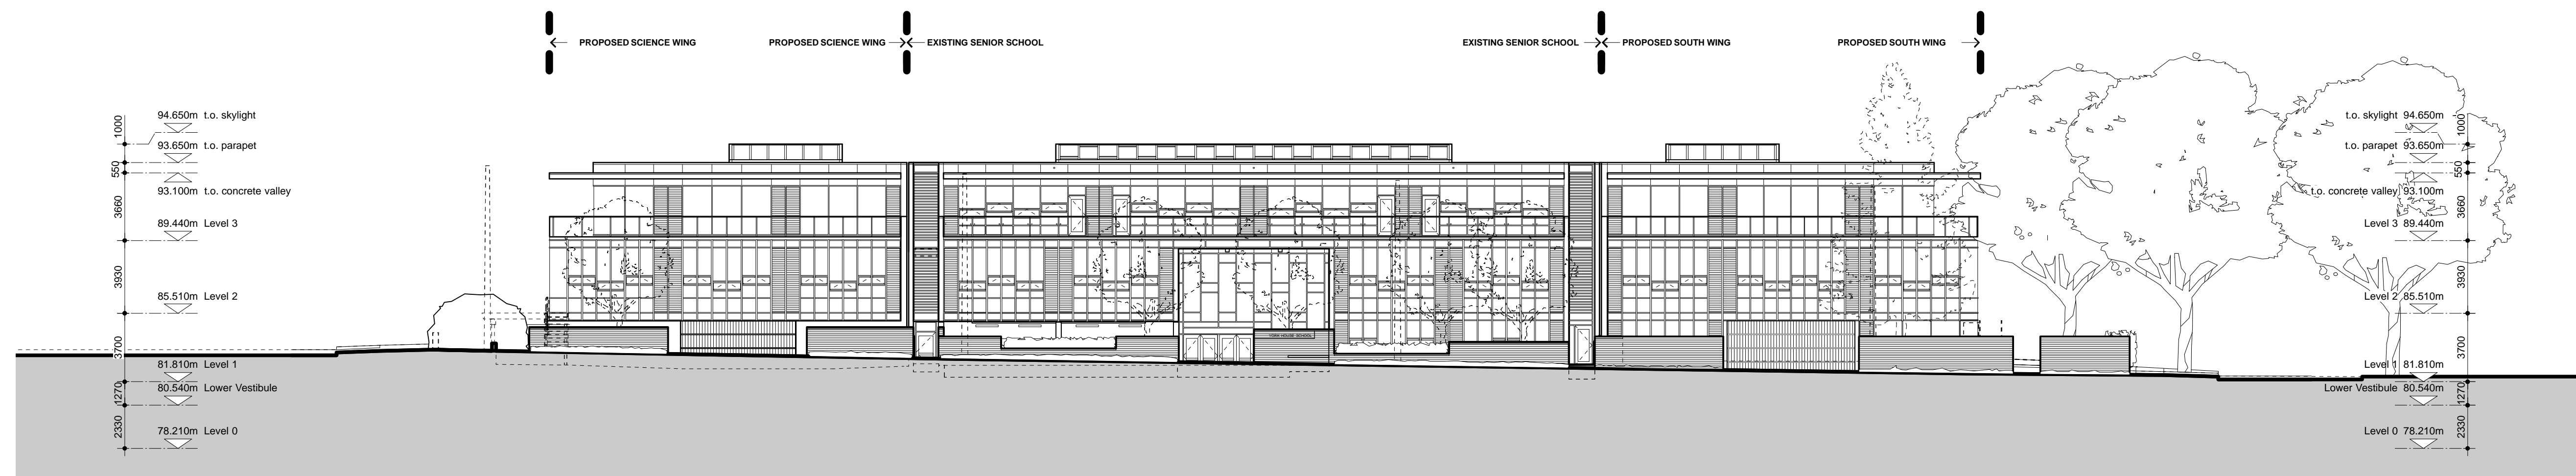

**AREA LABEL LEGEND**

AREA NAME	ref number
COMPONENT	component number
SIZE	size on plan drawing

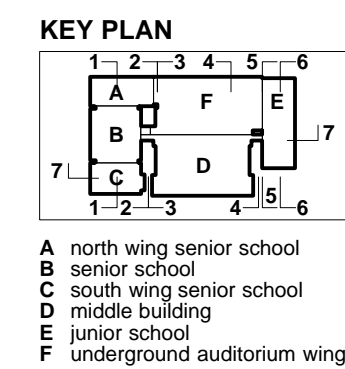


**ACTON OSTRY ARCHITECTS INC**

111 E 8 Avenue  
Vancouver BC  
Canada V5T 1R8  
t 604.739.3344  
f 604.739.3355  
info@actonostroy.ca

**York House School**

York House School  
4176 Alexandra Street


scale	date
1:200	15 Dec 2016
project code	status
YHS_RZ	REZONING
drawn	checked
AC	MO

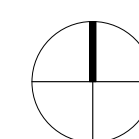

**ELEVATION WEST / EAST**

drawing number  
**A302**

**1 Building Elevation West**  
1:200

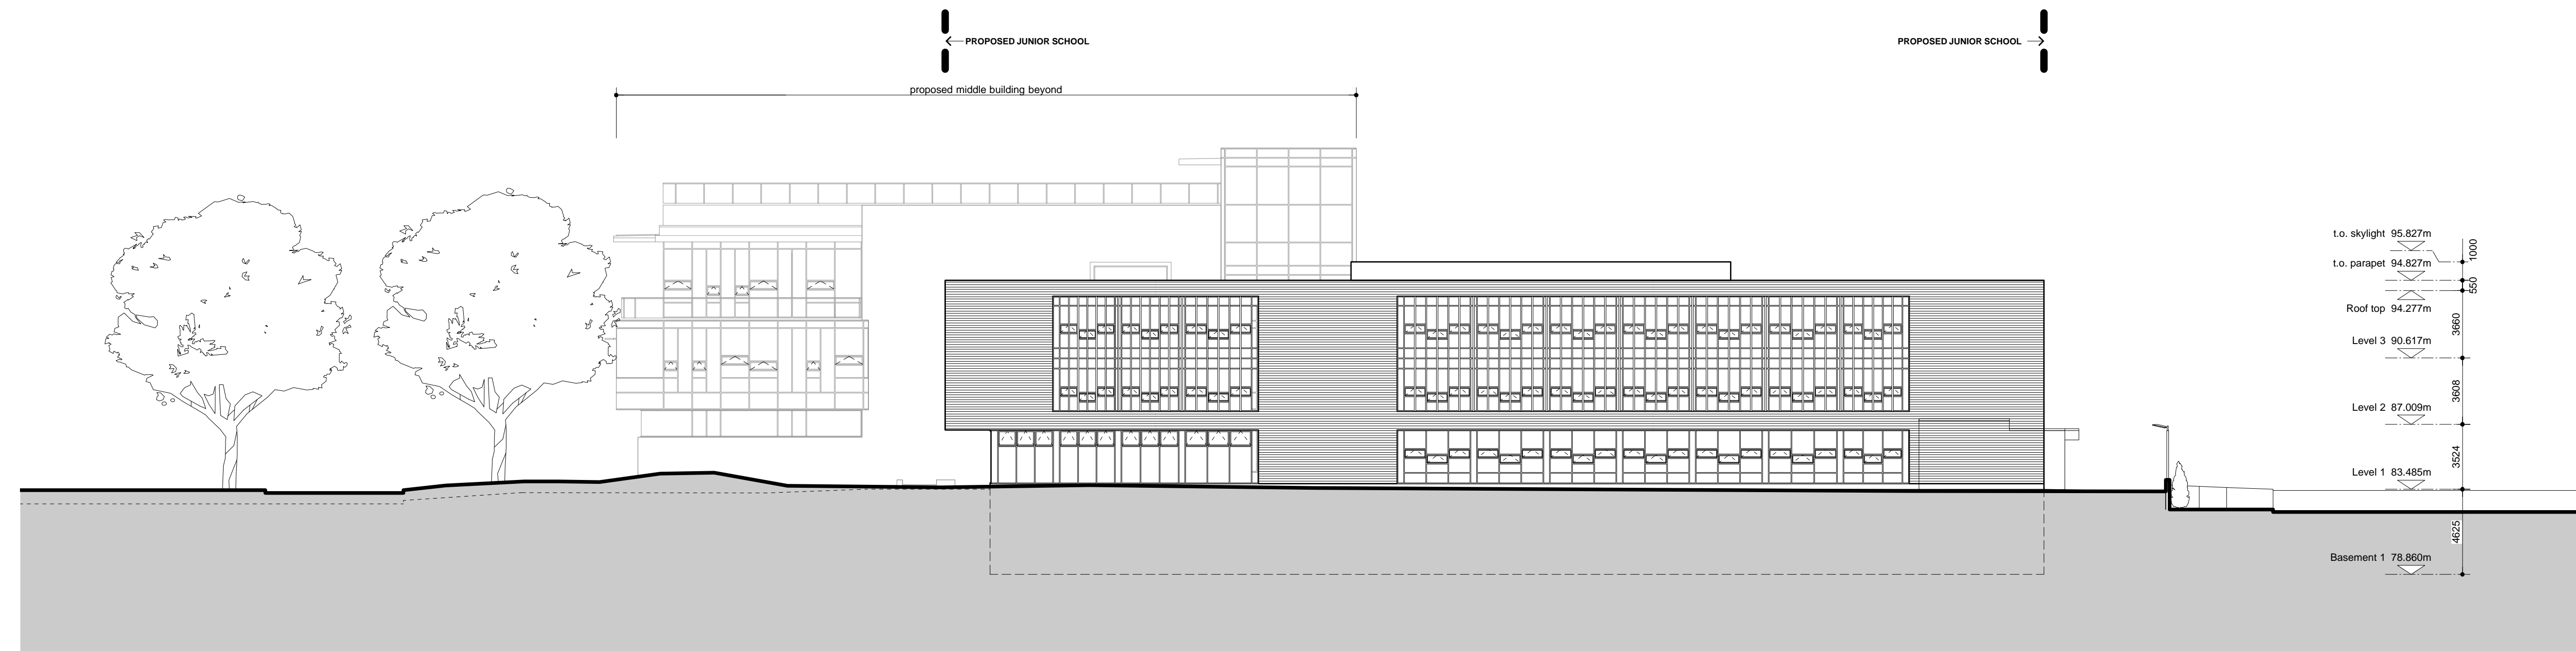

**2 Building Elevation East**  
1:200