




1. North/South Section

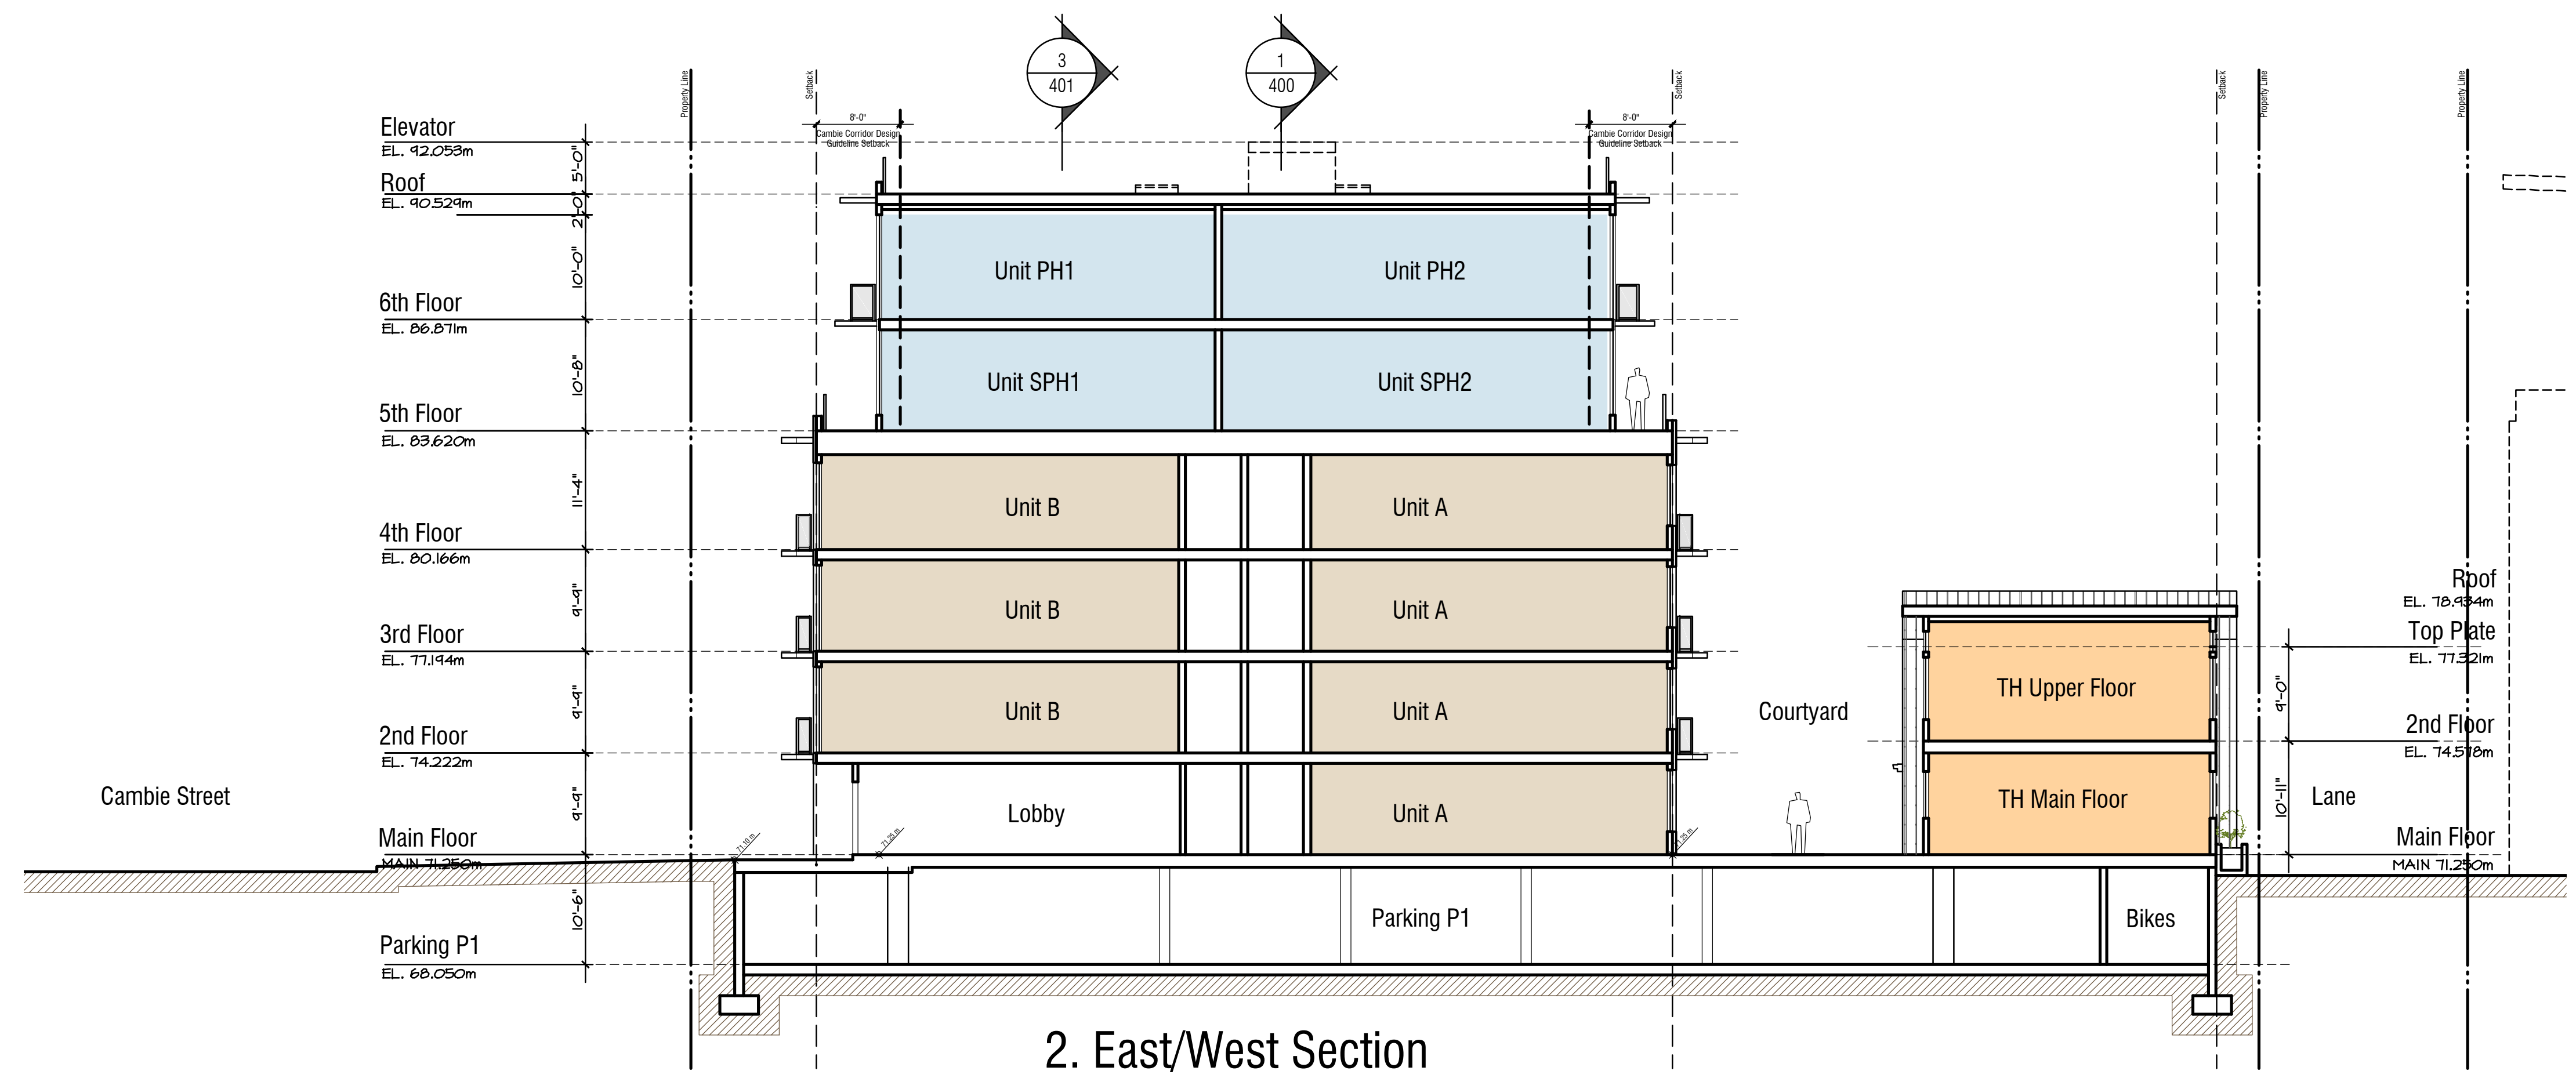

2. East/West Section

Building Sections

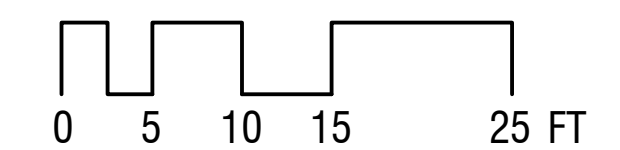

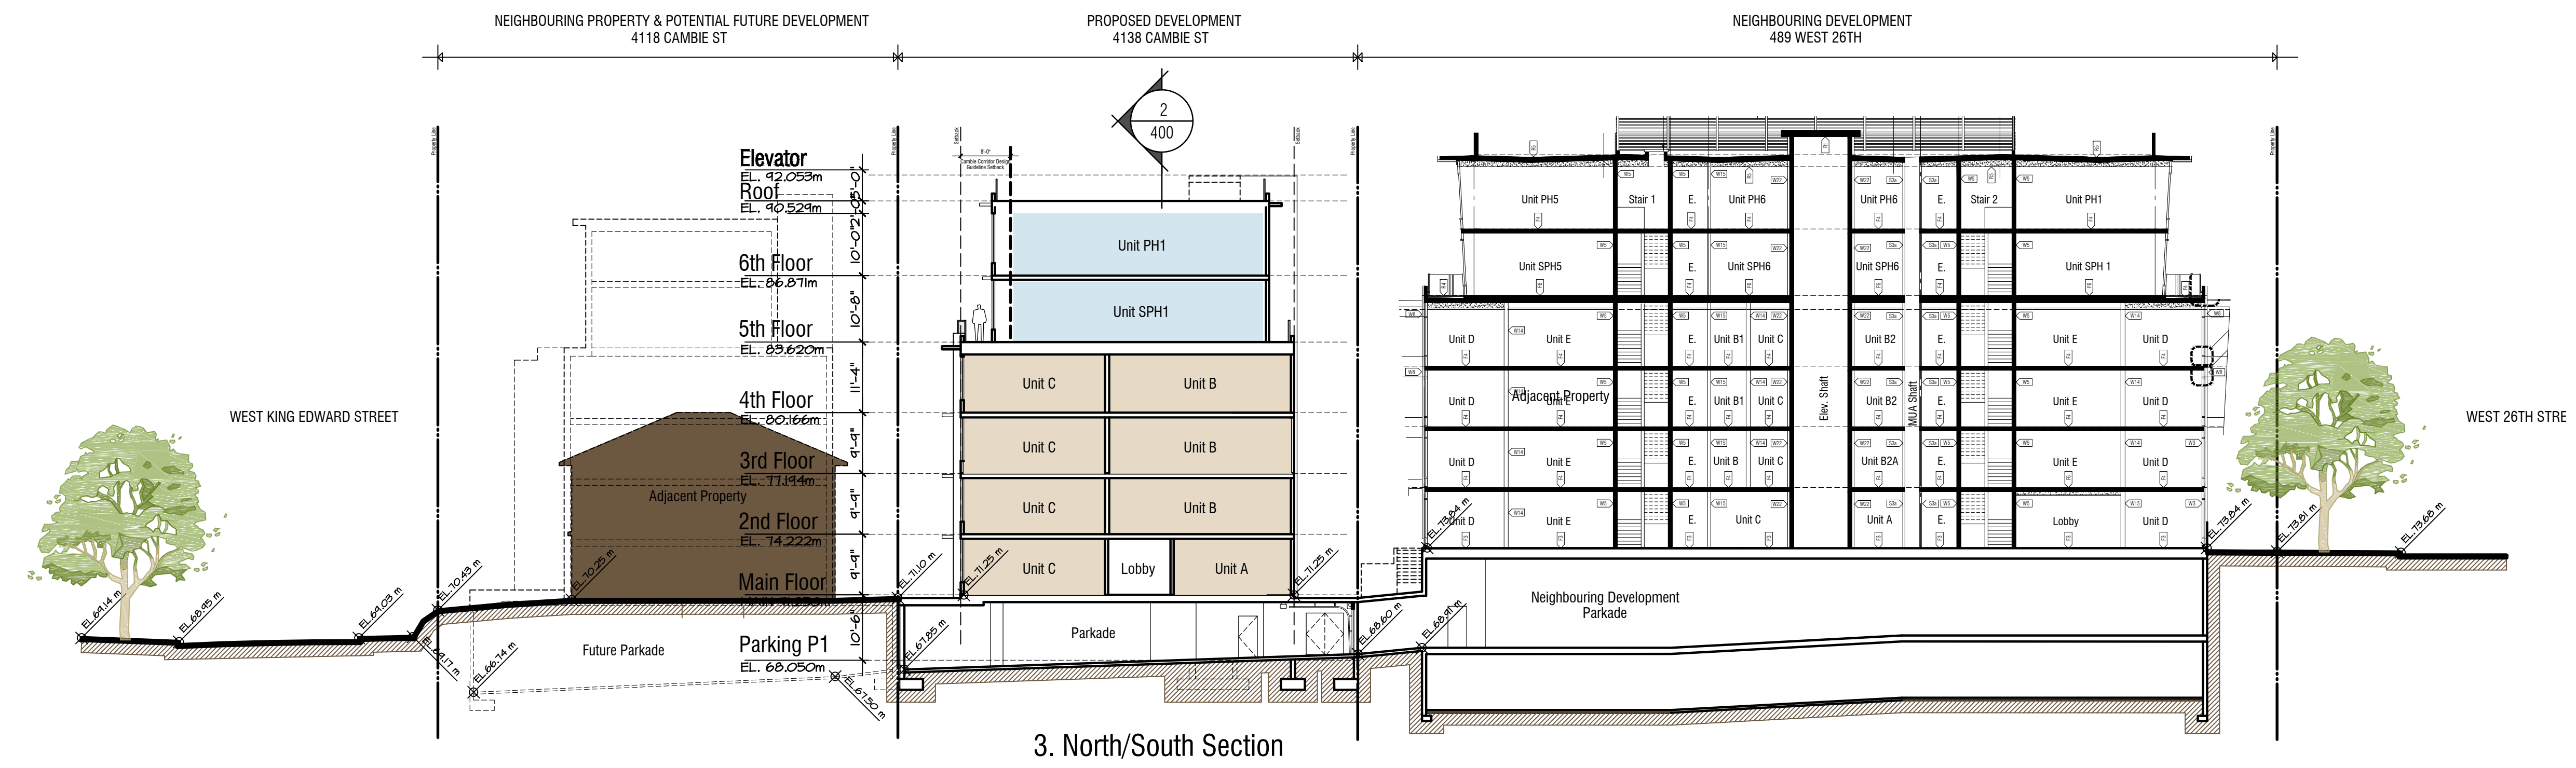

Client
Pennyfarthing Development
 100-1450 Creekside Drive
 Vancouver, B.C. V6J 5B3

Project
4138 Cambie St. Residences
 4138 Cambie Street
 Vancouver, B.C.

Building Section

Scale: 1/16" = 1'-0"
 Date: September 28, 2016