

REVISIONS

NO.	DATE	REMARKS
1.	JUNE 17 2015	REZONING ENQUIRY
2.	SEP 18 2015	CLIENT REVIEW
3.	APR 19 2016	CLIENT REVIEW
4.	JUN 10 2016	CLIENT REVIEW
5.	SEPT 19 2016	ISSUED FOR REZONING



W. 41 ST AND ALBERTA
 VANCOUVER BC

RESIDENTIAL DEVELOPMENT
 LEVEL 1


DATE	1 NOVEMBER 2016
DRAWN BY	DE
CHECKED BY	AB
SCALE	1/8"=1'-0"
JOB NUMBER	1515



ALBERTA STREET

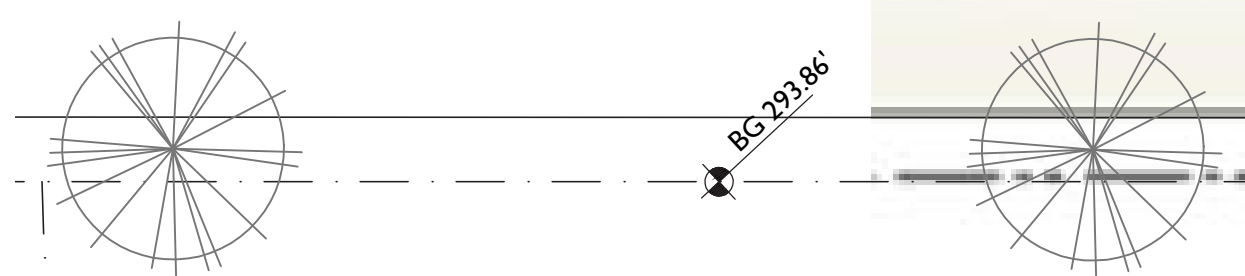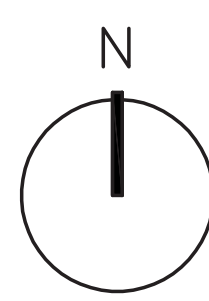

NO.	DATE	REMARKS
1.	JUNE 17 2015	REZONING ENQUIRY
2.	SEP 18 2015	CLIENT REVIEW
3.	APR 19 2016	CLIENT REVIEW
4.	JUN 10 2016	CLIENT REVIEW
5.	SEPT 19 2016	ISSUED FOR REZONING

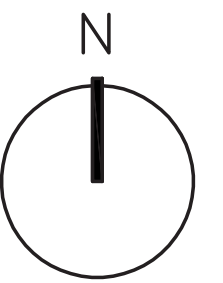


W. 41 ST AND ALBERTA
 VANCOUVER BC

RESIDENTIAL DEVELOPMENT

LEVEL 2

DATE	1 NOVEMBER 2016
DRAWN BY	DE
CHECKED BY	AB
SCALE	1/8"=1'-0"
JOB NUMBER	1515

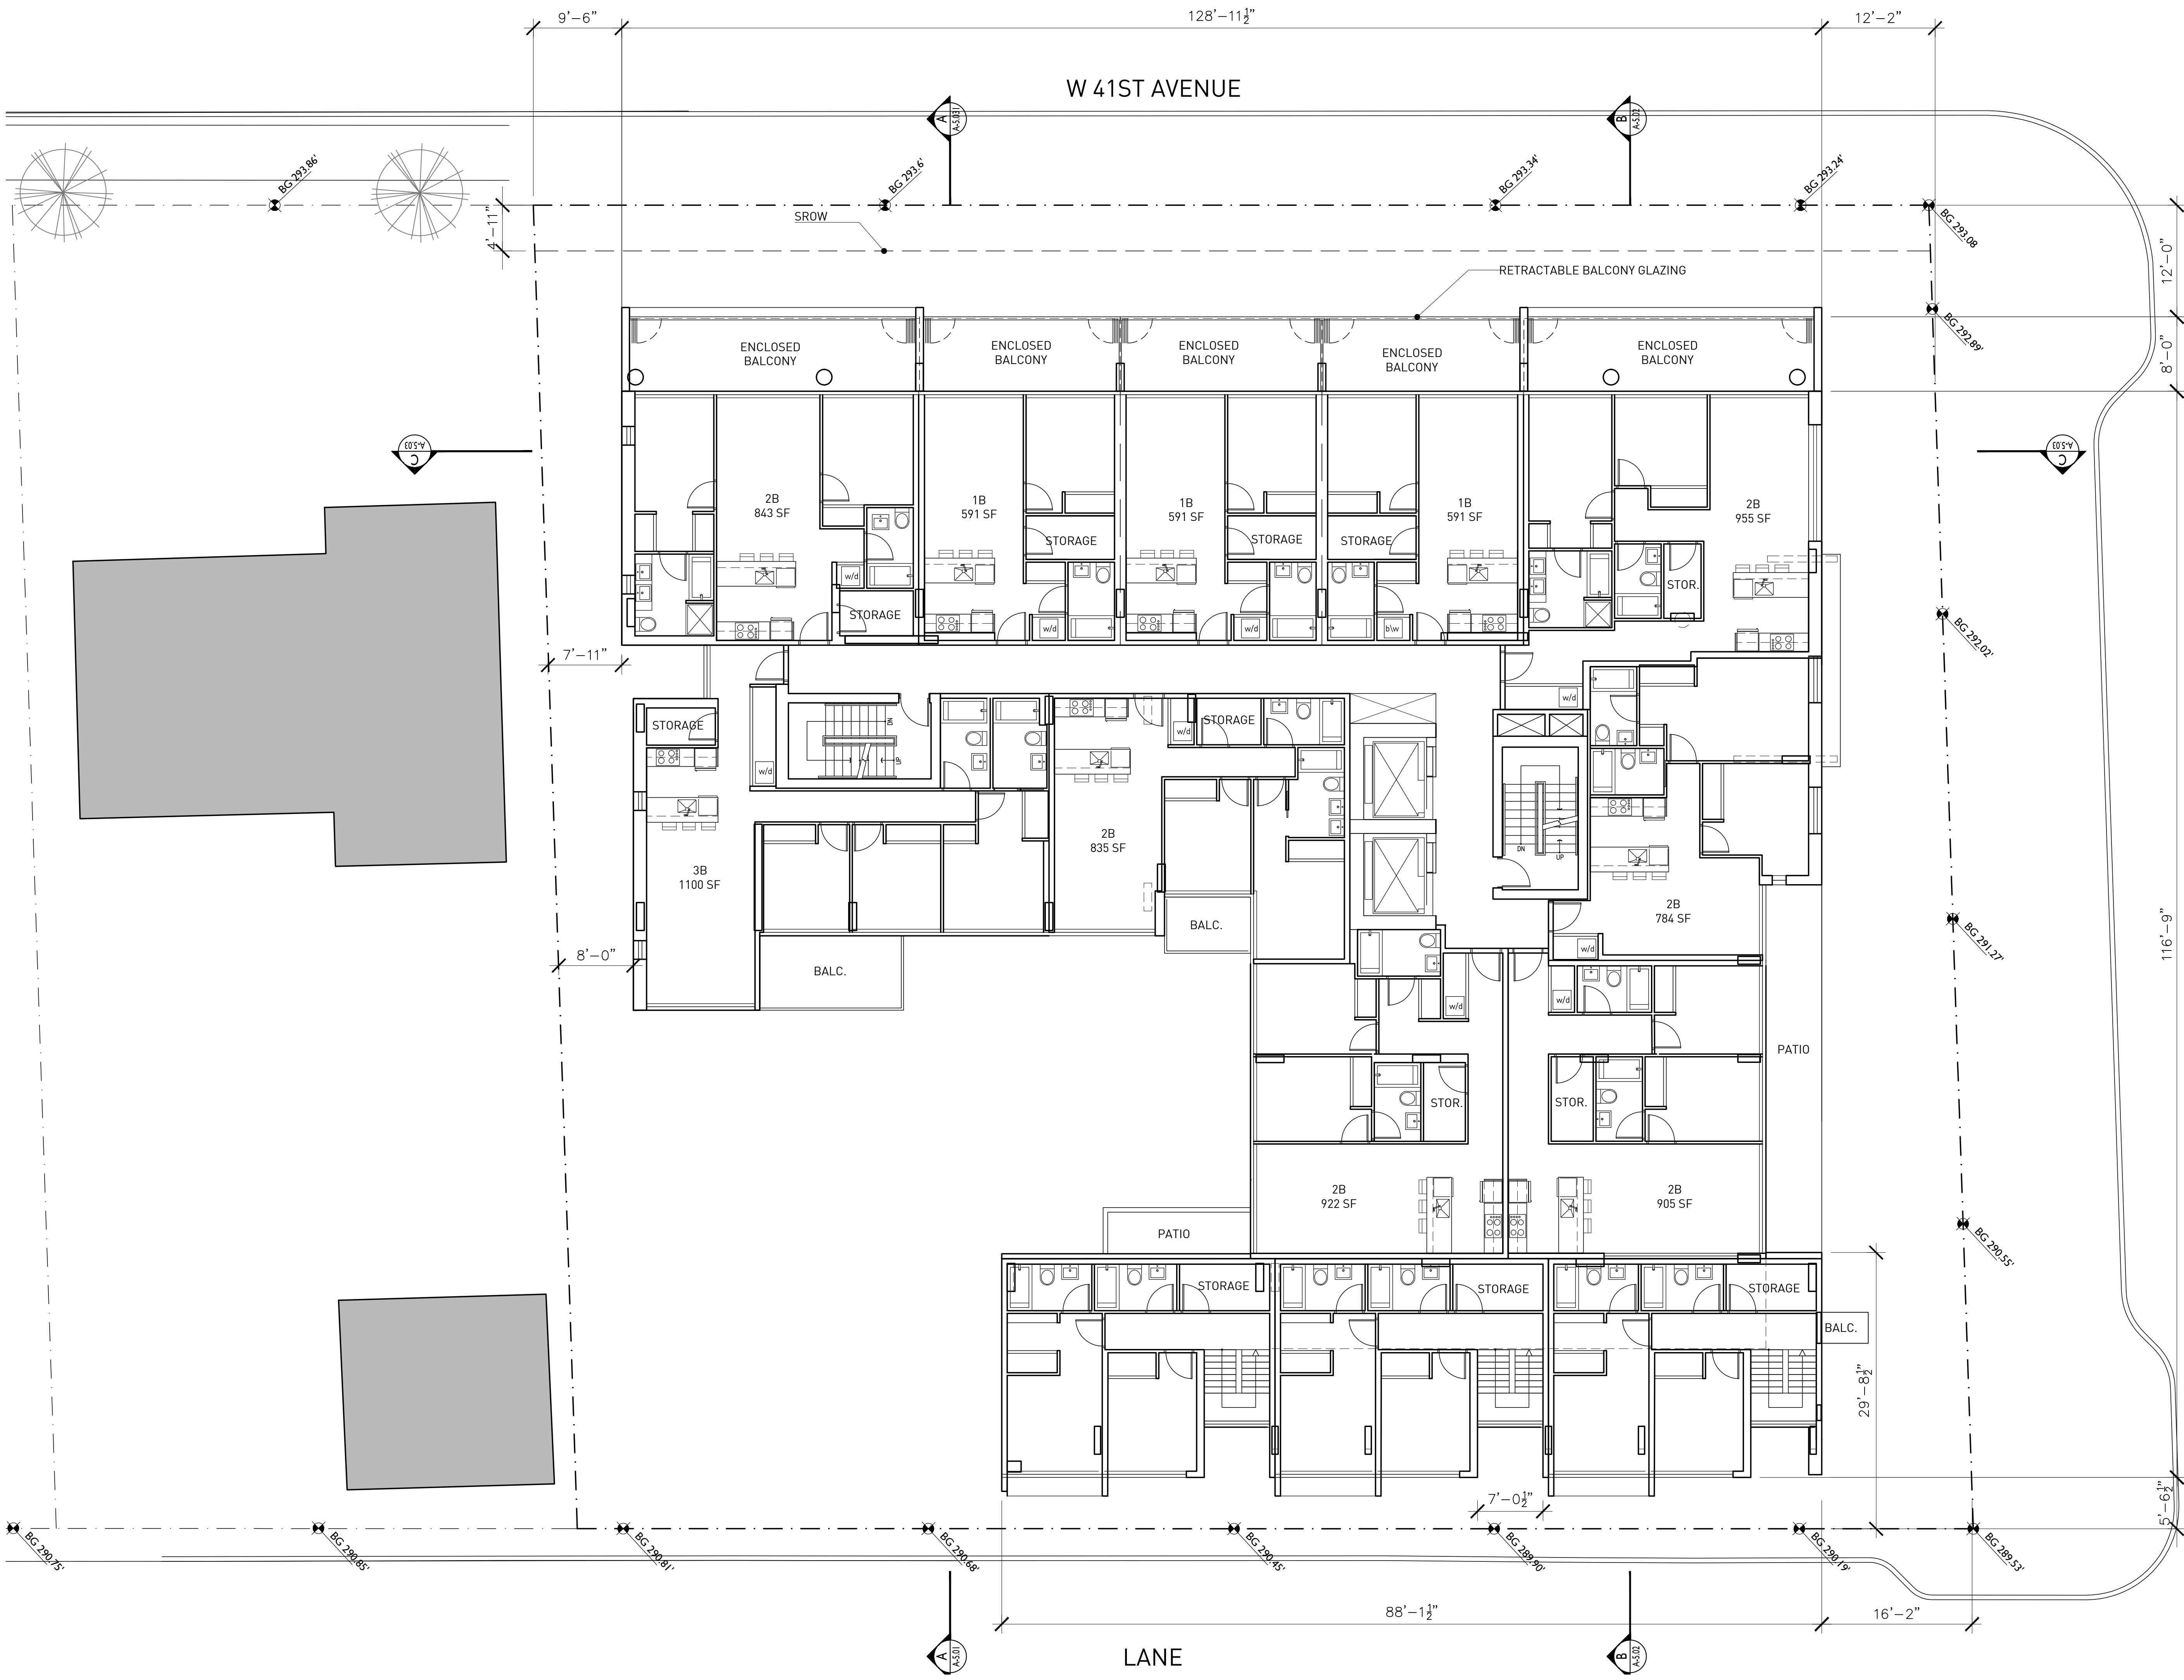


ALBERTA STREET

W 41ST AVENUE

LANE

NO.	DATE	REMARKS
1.	JUNE 17 2015	REZONING ENQUIRY
2.	SEP 18 2015	CLIENT REVIEW
3.	APR 19 2016	CLIENT REVIEW
4.	JUN 10 2016	CLIENT REVIEW
5.	SEPT 19 2016	ISSUED FOR REZONING

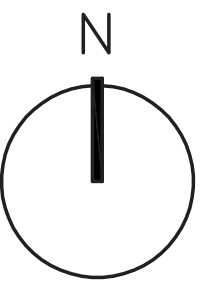


W. 41 ST AND ALBERTA
 VANCOUVER BC

RESIDENTIAL DEVELOPMENT

LEVEL 3


DATE	1 NOVEMBER 2016
DRAWN BY	DE
CHECKED BY	AB
SCALE	1/8"=1'-0"
JOB NUMBER	1515

A-3.08

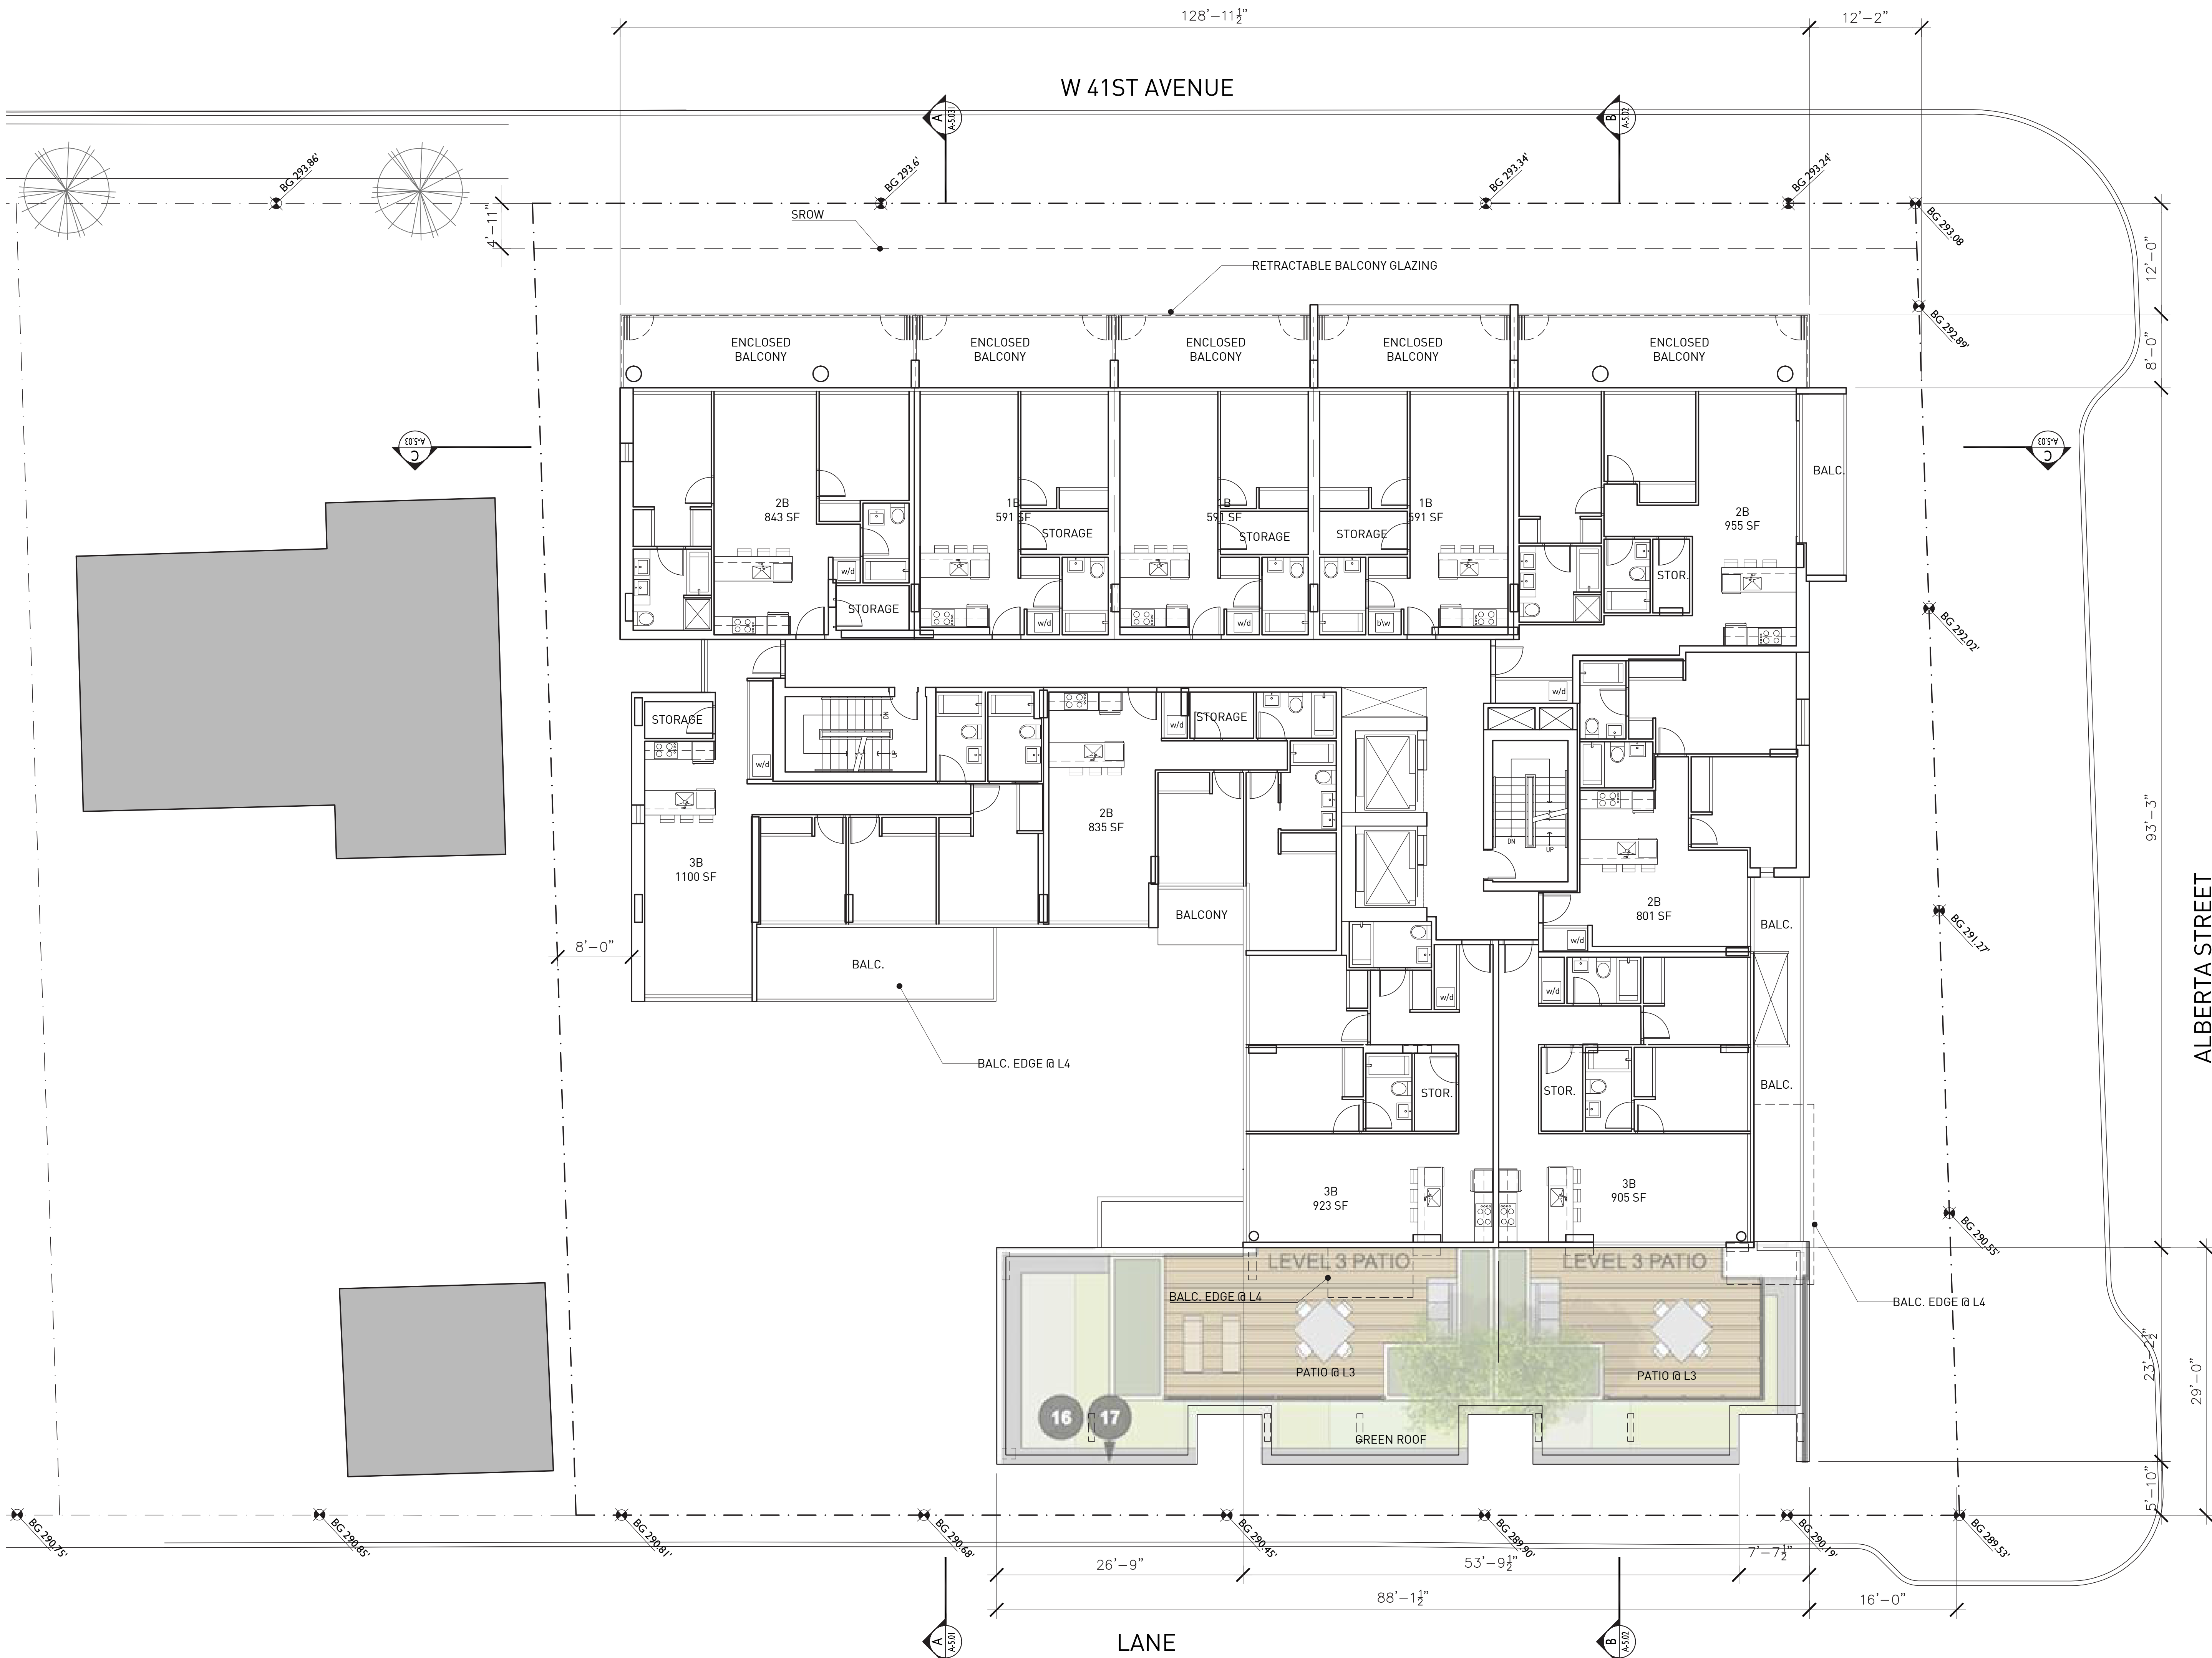

REVISIONS


NO.	DATE	REMARKS
1.	JUNE 17 2015	REZONING ENQUIRY
2.	SEP 18 2015	CLIENT REVIEW
3.	APR 19 2016	CLIENT REVIEW
4.	JUN 10 2016	CLIENT REVIEW
5.	SEPT 19 2016	ISSUED FOR REZONING

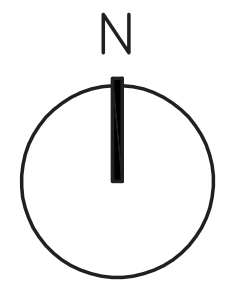


W. 41 ST AND ALBERTA
 VANCOUVER BC

RESIDENTIAL DEVELOPMENT
 LEVEL 4

DATE	1 NOVEMBER 2016
DRAWN BY	DE
CHECKED BY	AB
SCALE	1/8"=1'-0"
JOB NUMBER	1515

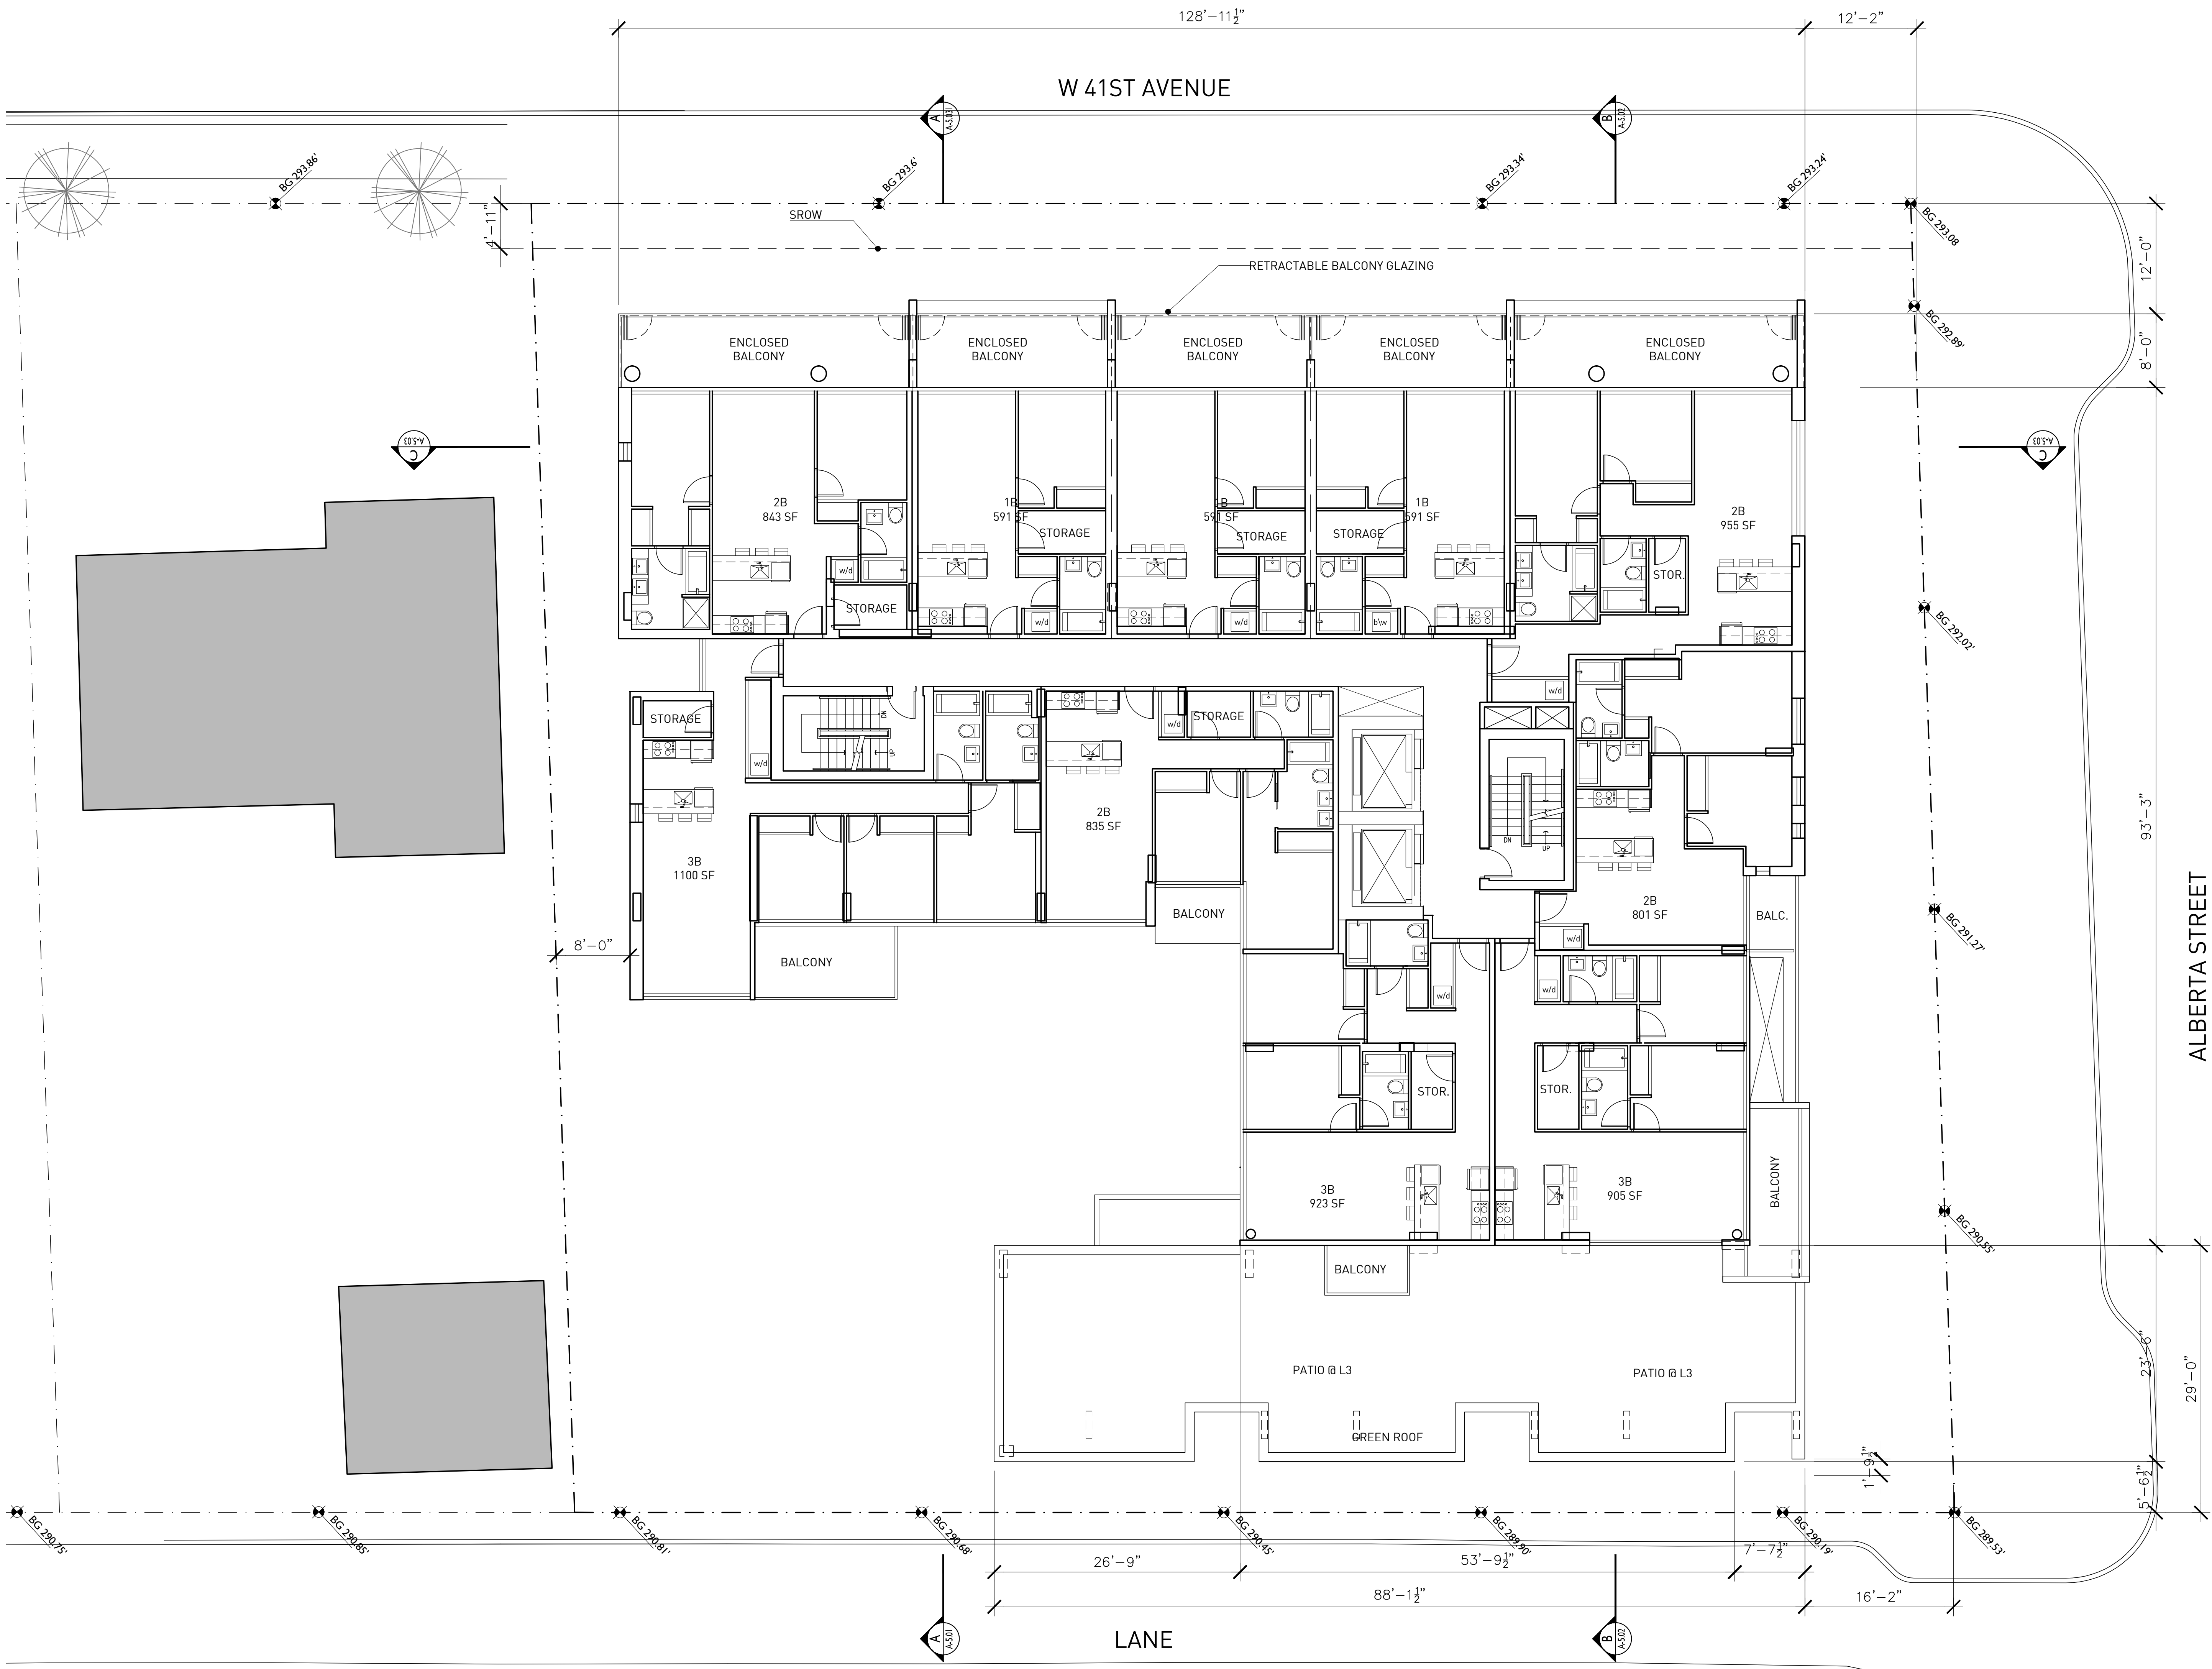

NO.	DATE	REMARKS
1.	JUNE 17 2015	REZONING ENQUIRY
2.	SEP 18 2015	CLIENT REVIEW
3.	APR 19 2016	CLIENT REVIEW
4.	JUN 10 2016	CLIENT REVIEW
5.	SEPT 19 2016	ISSUED FOR REZONING

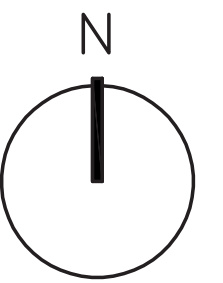


W. 41 ST AND ALBERTA
 VANCOUVER BC


RESIDENTIAL DEVELOPMENT

LEVEL 5

DATE	1 NOVEMBER 2016
DRAWN BY	DE
CHECKED BY	AB
SCALE	1/8"=1'-0"
JOB NUMBER	1515

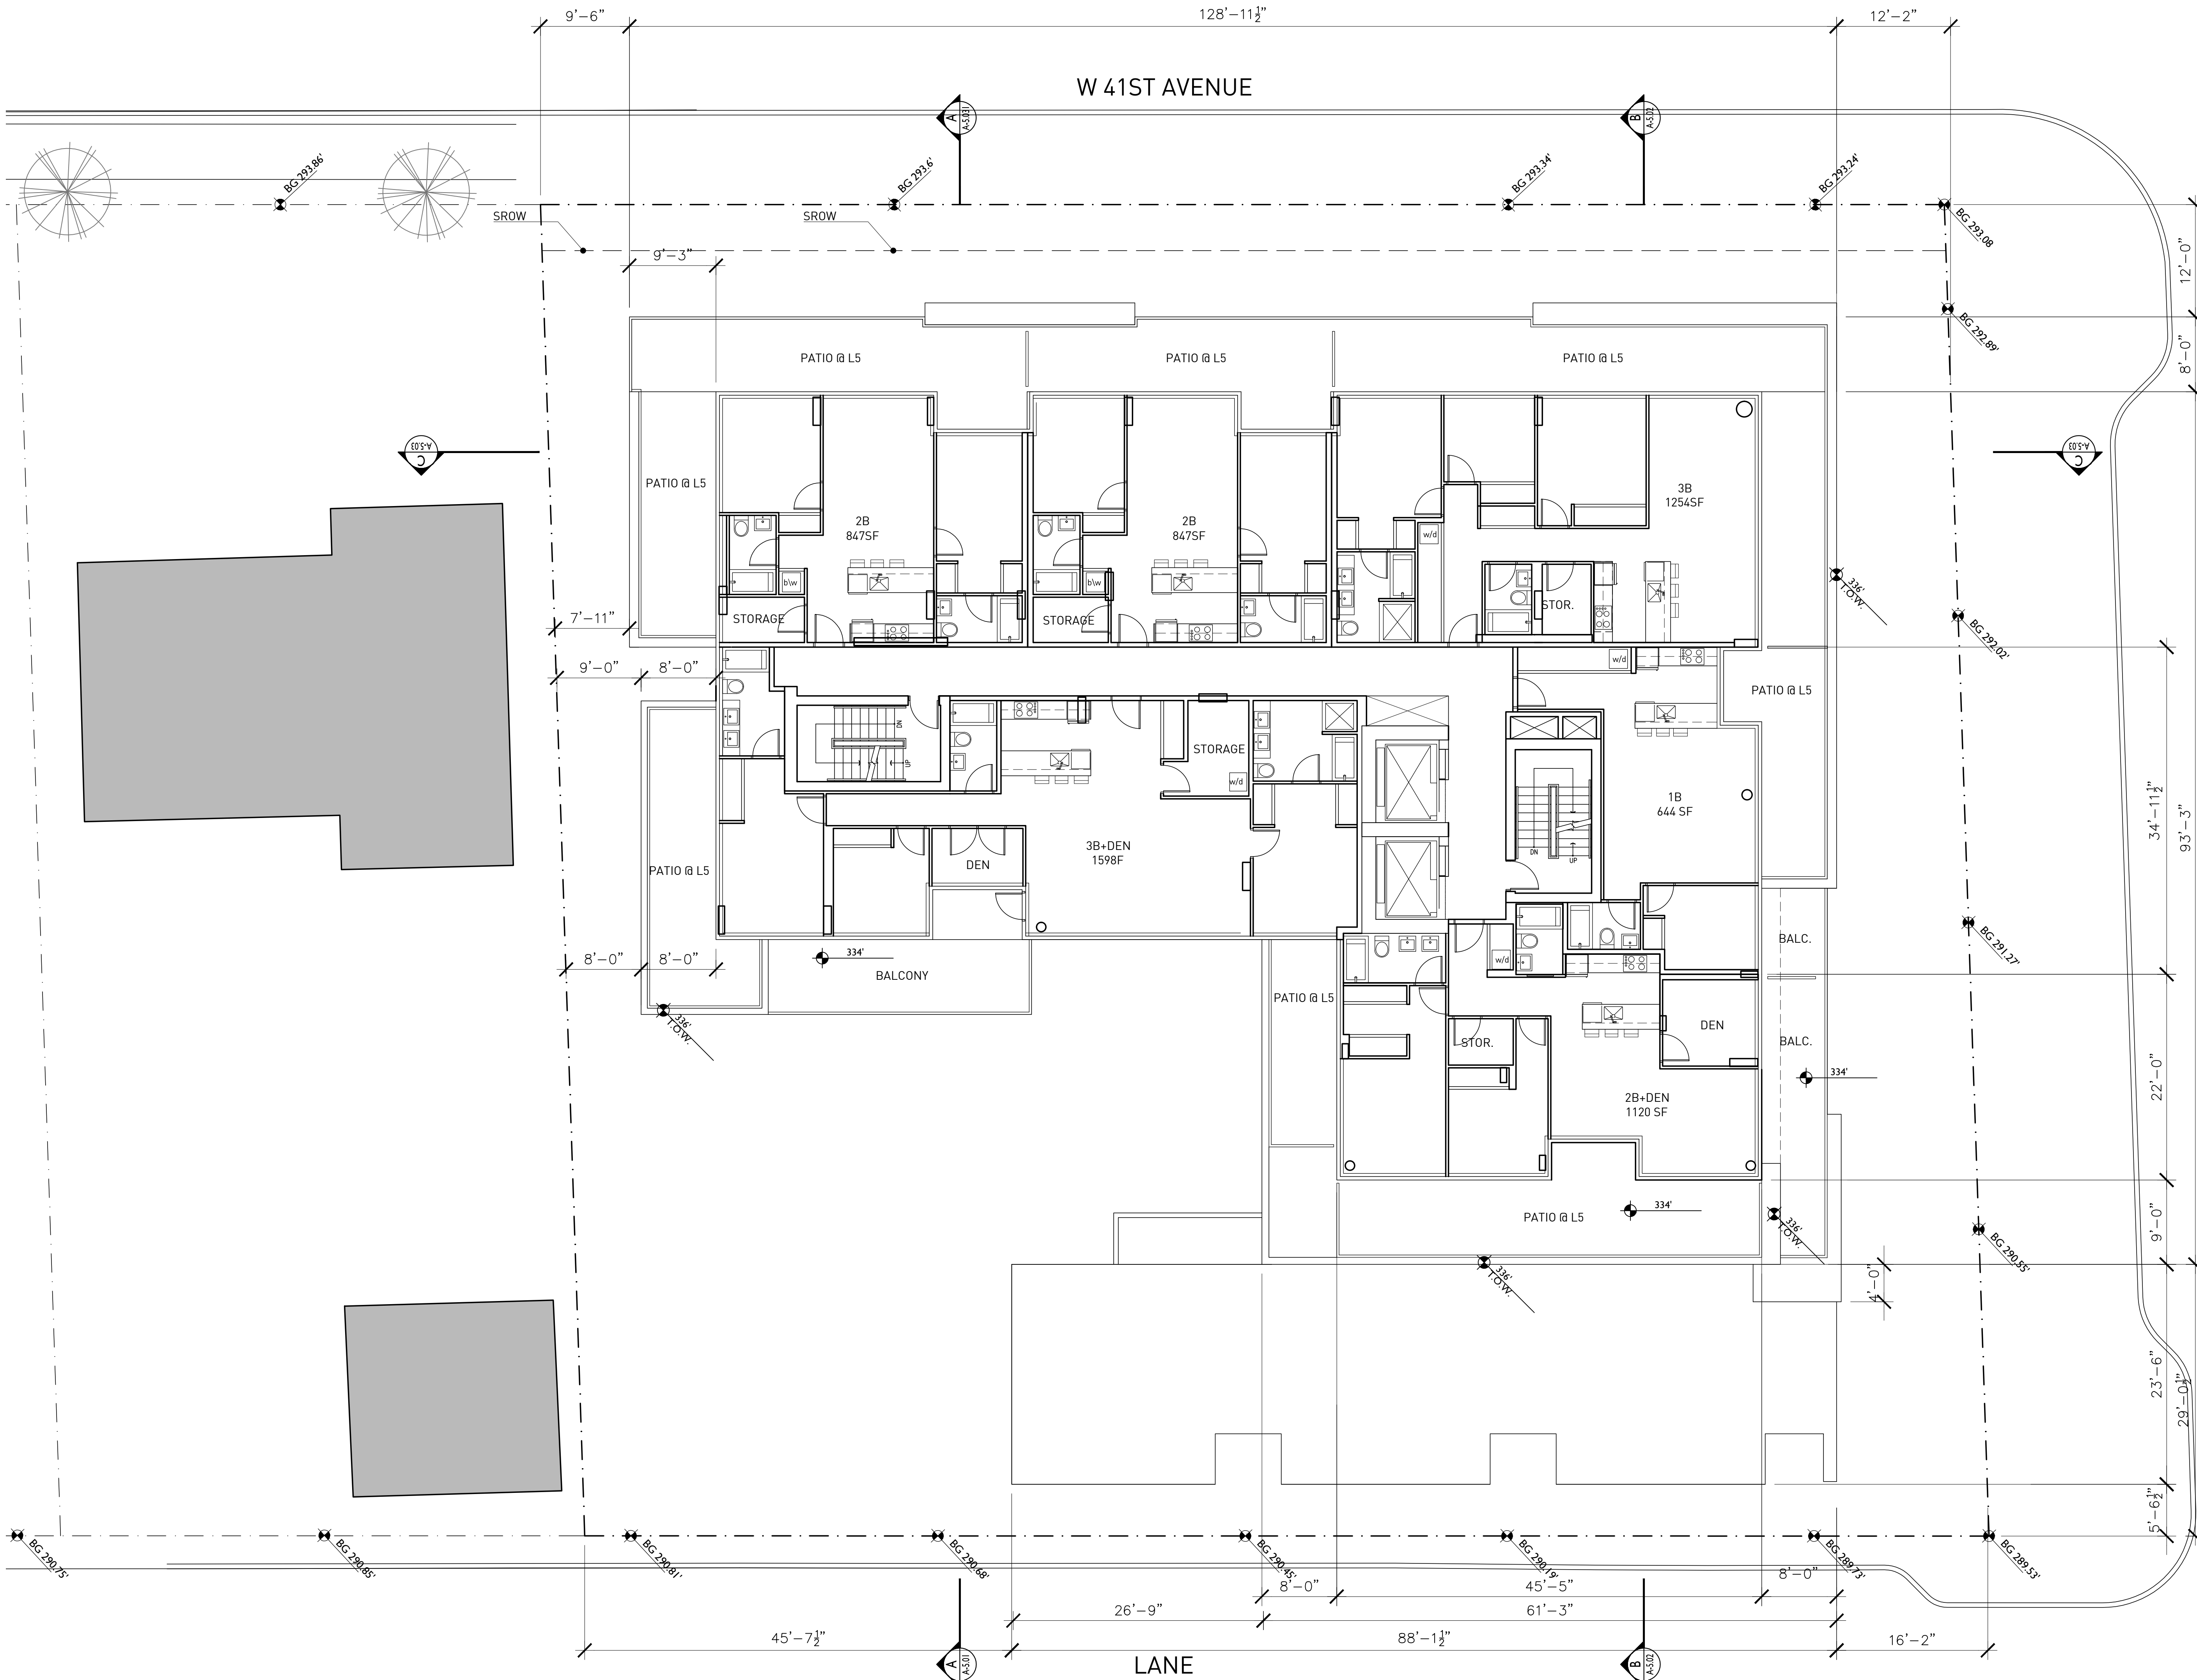

NO.	DATE	REMARKS
1.	JUNE 17 2015	REZONING ENQUIRY
2.	SEP 18 2015	CLIENT REVIEW
3.	APR 19 2016	CLIENT REVIEW
4.	JUN 10 2016	CLIENT REVIEW
5.	SEPT 19 2016	ISSUED FOR REZONING

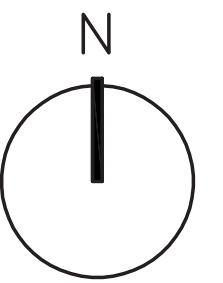


W. 41 ST AND ALBERTA
 VANCOUVER BC

RESIDENTIAL DEVELOPMENT

LEVEL 6

DATE	1 NOVEMBER 2016
DRAWN BY	DE
CHECKED BY	AB
SCALE	1/8"=1'-0"
JOB NUMBER	1515

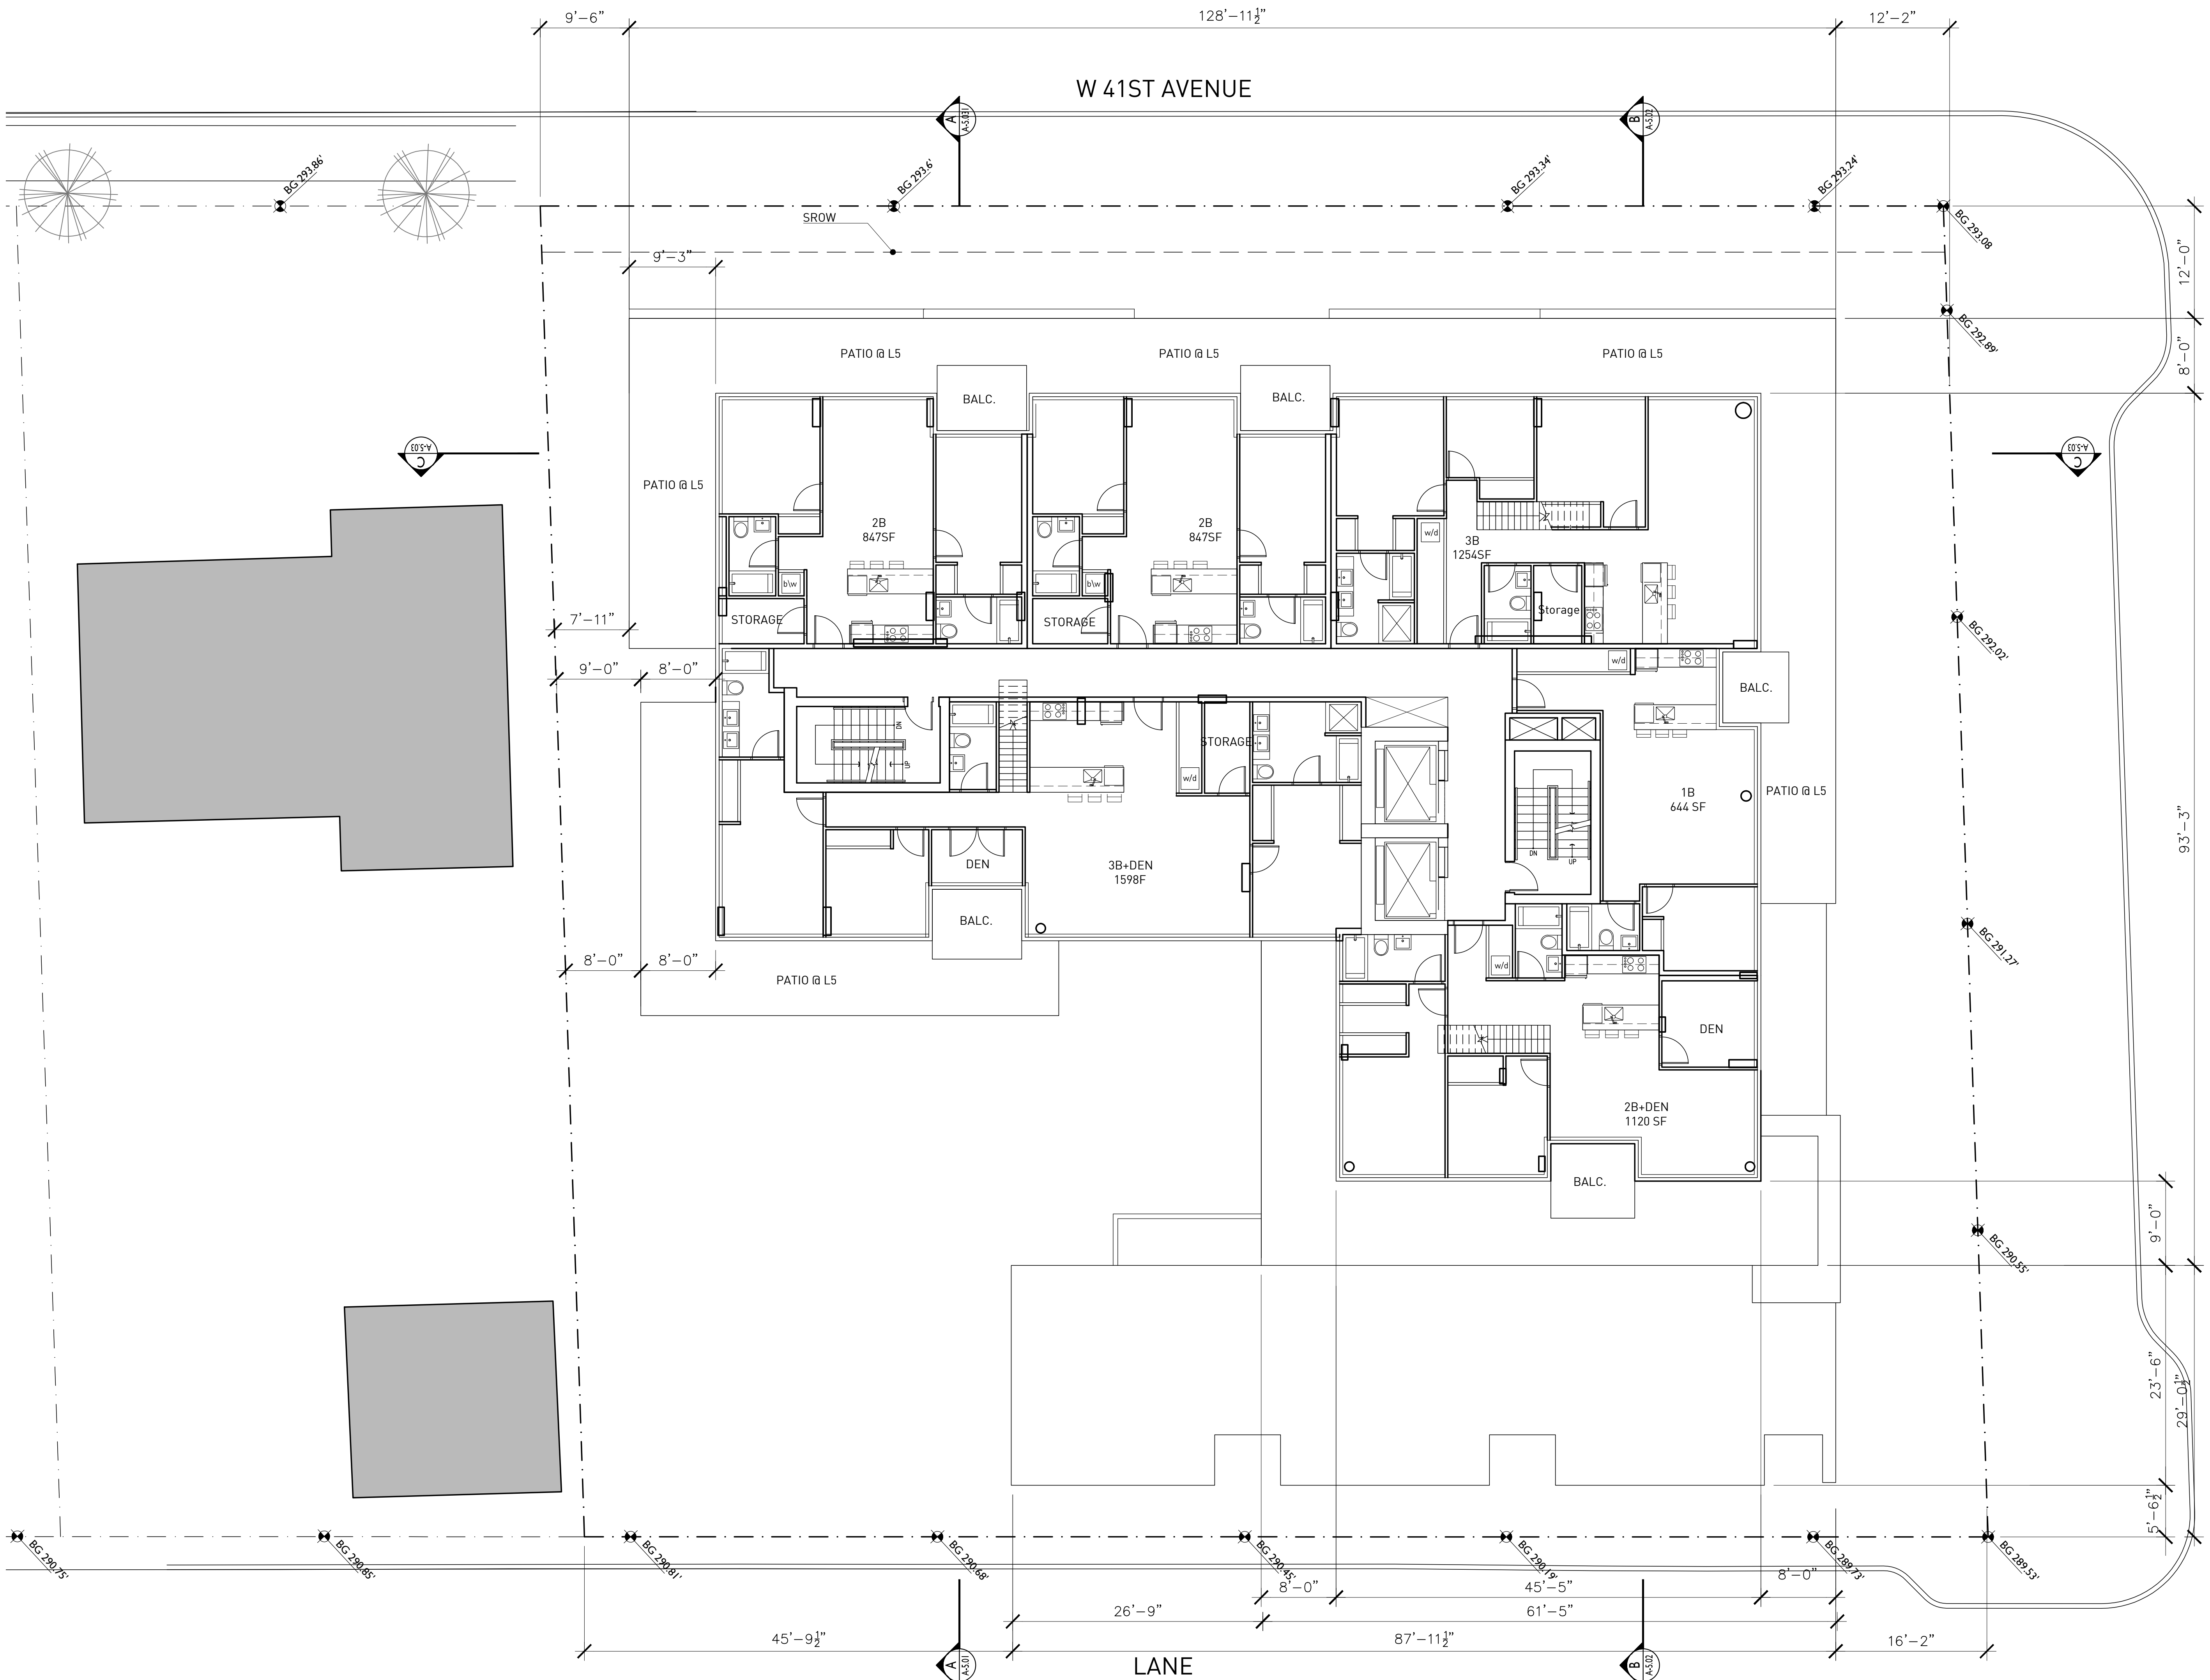


W 41ST AVENUE

ALBERTA STREET

LANE

NO.	DATE	REMARKS
1.	JUNE 17 2015	REZONING ENQUIRY
2.	SEP 18 2015	CLIENT REVIEW
3.	APR 19 2016	CLIENT REVIEW
4.	JUN 10 2016	CLIENT REVIEW
5.	SEPT 19 2016	ISSUED FOR REZONING

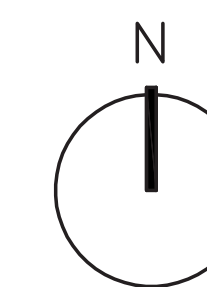


W. 41 ST AND ALBERTA
 VANCOUVER BC

RESIDENTIAL DEVELOPMENT

ROOF PATIO

DATE	1 NOVEMBER 2016
DRAWN BY	DE
CHECKED BY	AB
SCALE	1/8"=1'-0"
JOB NUMBER	1515

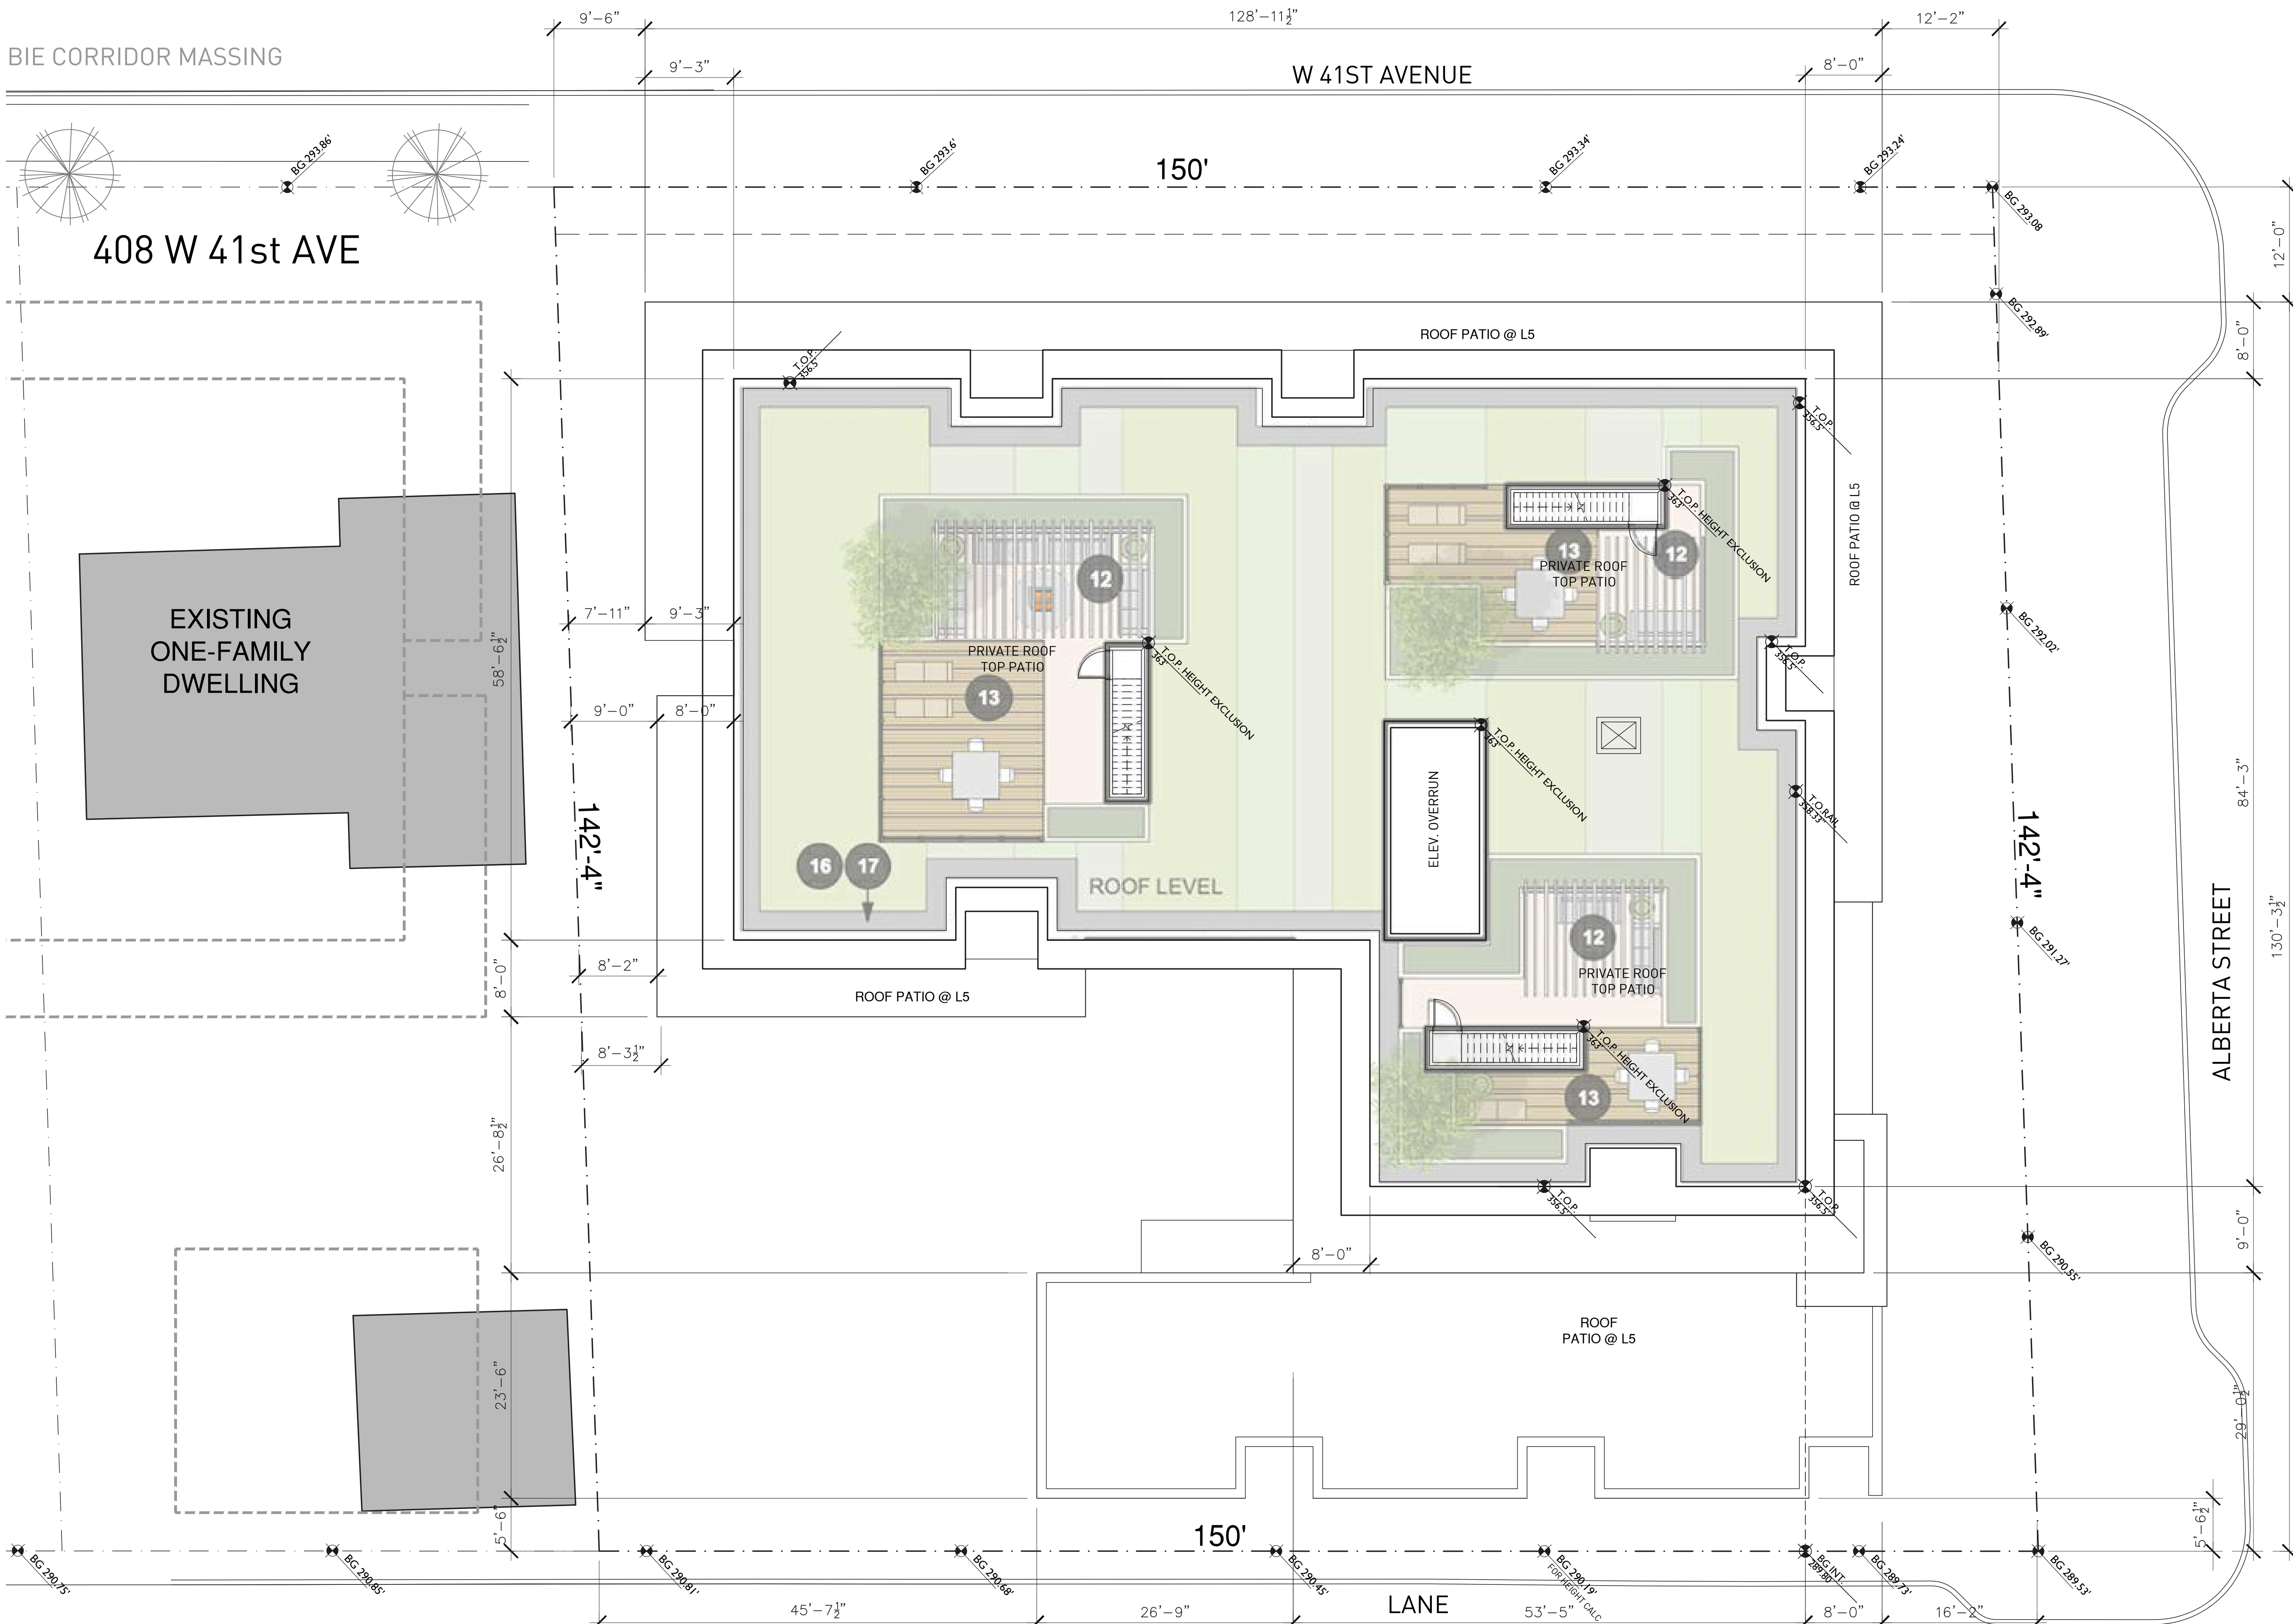

BIE CORRIDOR MASSING

W 41ST AVENUE

408 W 41st AVE

EXISTING ONE-FAMILY DWELLING

ROOF PATIO @ L5

PRIVATE ROOF TOP PATIO

PRIVATE ROOF TOP PATIO

ELEV. OVERRUN

PRIVATE ROOF TOP PATIO

PRIVATE ROOF TOP PATIO

ROOF LEVEL

ROOF PATIO @ L5

ROOF PATIO @ L5

150'

LANE

ALBERTA STREET