

Professional Seal

eta landscape architecture

1690 West 2nd Avenue
Vancouver, BC, Canada V6J 1H3

t | 604.683.1456
f | 604.683.1459
w | www.etalia.com

All Rights Reserved by eta landscape architecture inc. Information contained on these documents is part of the Consultant's instruments of service, and the Consultant shall retain ownership thereof. Such information shall not be used for any purpose other than for the construction of the referenced project. Any other use, reuse or modification of the documents without the Consultant's prior written consent will be at the recipient's sole risk and without liability or legal exposure to the Consultant.

Project
Cambie + 42nd Ave


Cambie Street and 42nd Avenue
Vancouver

Drawing Title
Public Realm Plan

Legal

Project Manager df	Project ID 21623
Drawn By df	Scale 3/32"=1'0"
Reviewed By dt	Drawing No. L-2.0
Date 16/11/17	of Total Sheets

Plot Date:
16-11-10
21623 42nd + Cambie MASTER_tm1012017.vwx

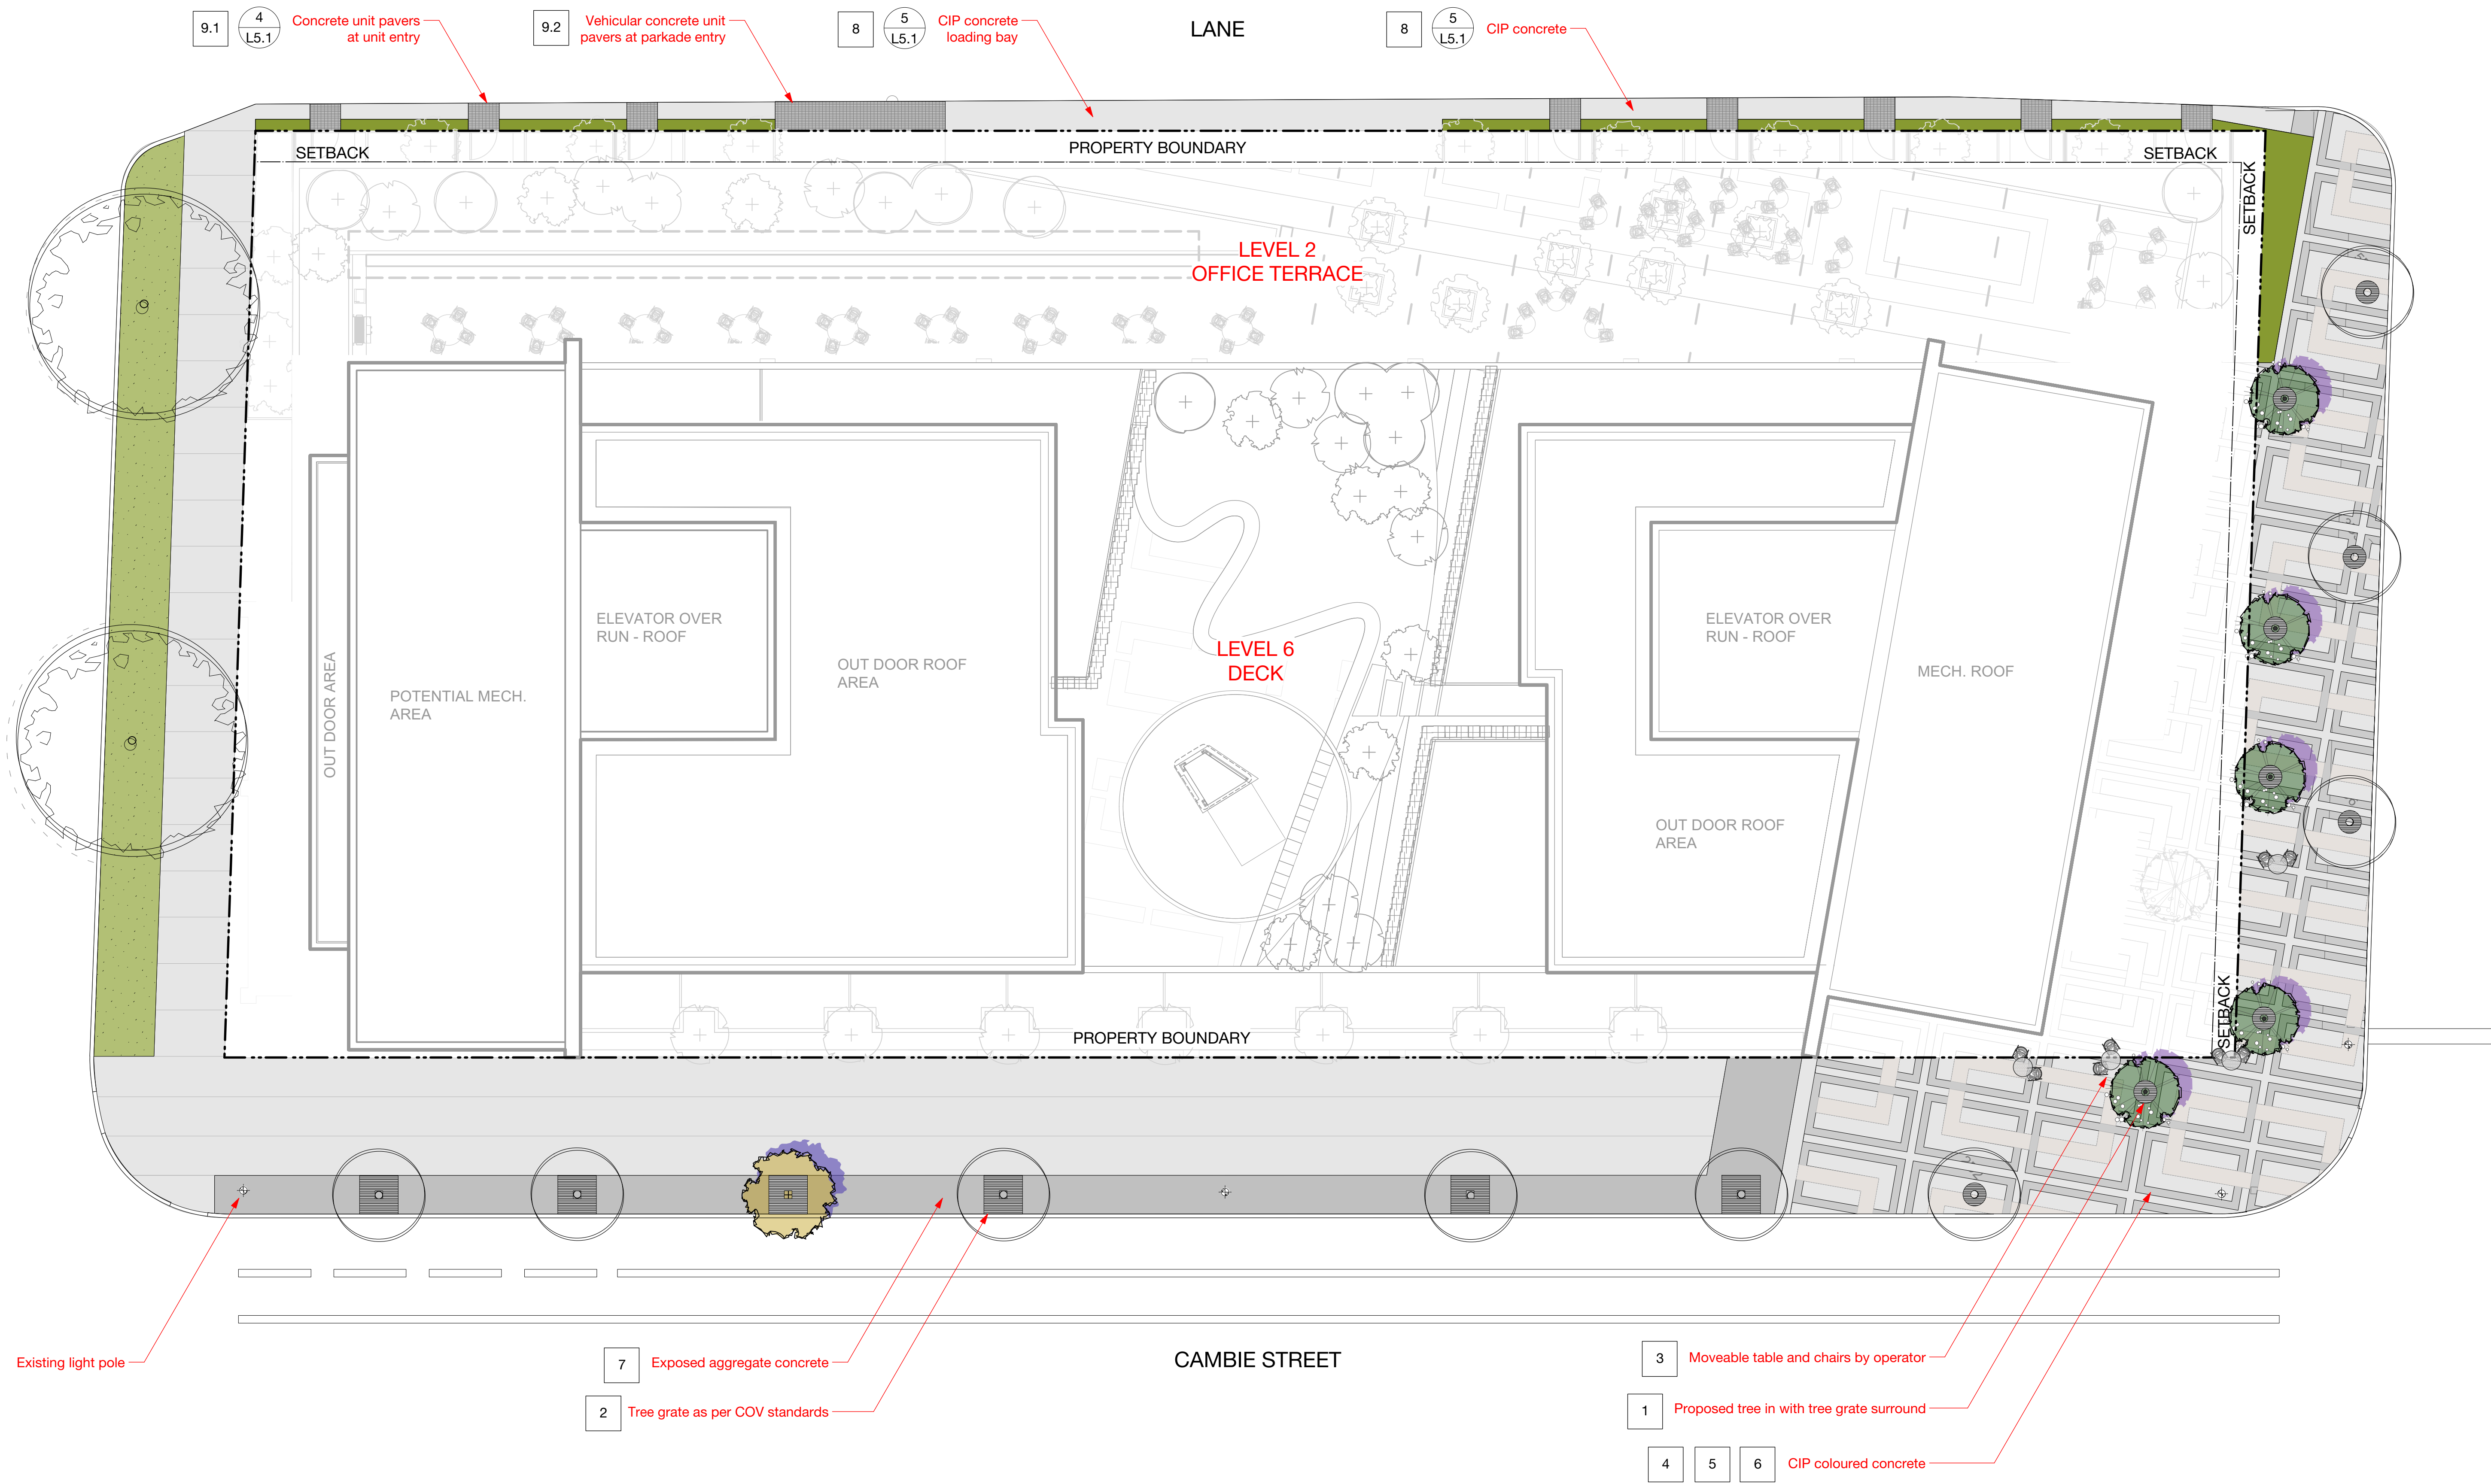

W 42ND AVE

W 43RD AVE

LANE

CAMBIE STREET

SETBACK

PROPERTY BOUNDARY

SETBACK

SETBACK

SETBACK

PROPERTY BOUNDARY

LEVEL 2
OFFICE TERRACE

LEVEL 6
DECK

ELEVATOR OVER
RUN - ROOF

ELEVATOR OVER
RUN - ROOF

MECH. ROOF

OUT DOOR ROOF
AREA

OUT DOOR ROOF
AREA

POTENTIAL MECH.
AREA

OUT DOOR AREA

Existing light pole

7 Exposed aggregate concrete

2 Tree grate as per COV standards

3 Moveable table and chairs by operator

1 Proposed tree in with tree grate surround

4 5 6 CIP coloured concrete

9.1 4
L5.1

9.2 Vehicular concrete unit
pavers at parkade entry

8 5
L5.1 CIP concrete
loading bay

8 5
L5.1 CIP concrete

