


TYPICAL REVISED FLOOR PLATE



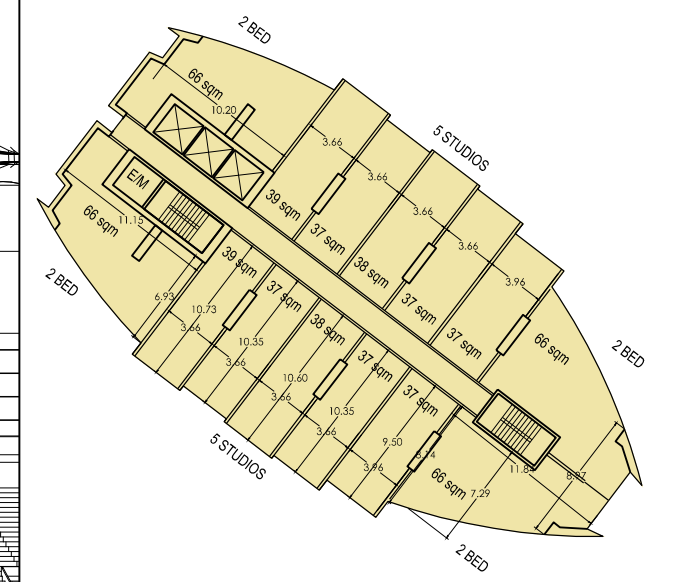


TYPICAL PREVIOUS FLOOR PLATE

SECTION


TOP OF TOWER (BEFORE)

TOP OF TOWER (CURRENT)

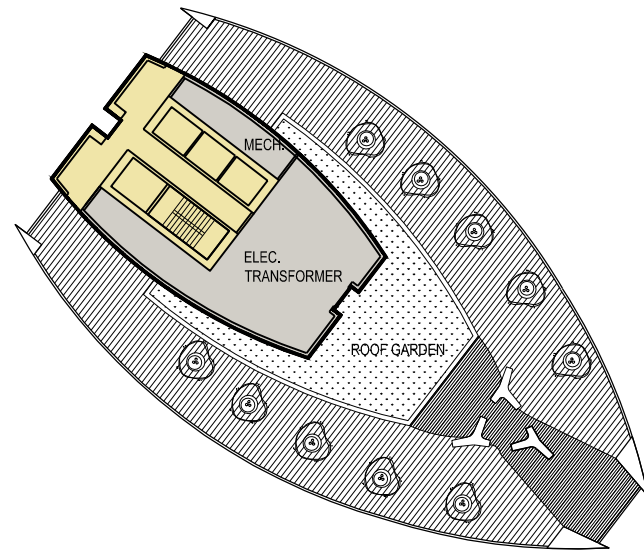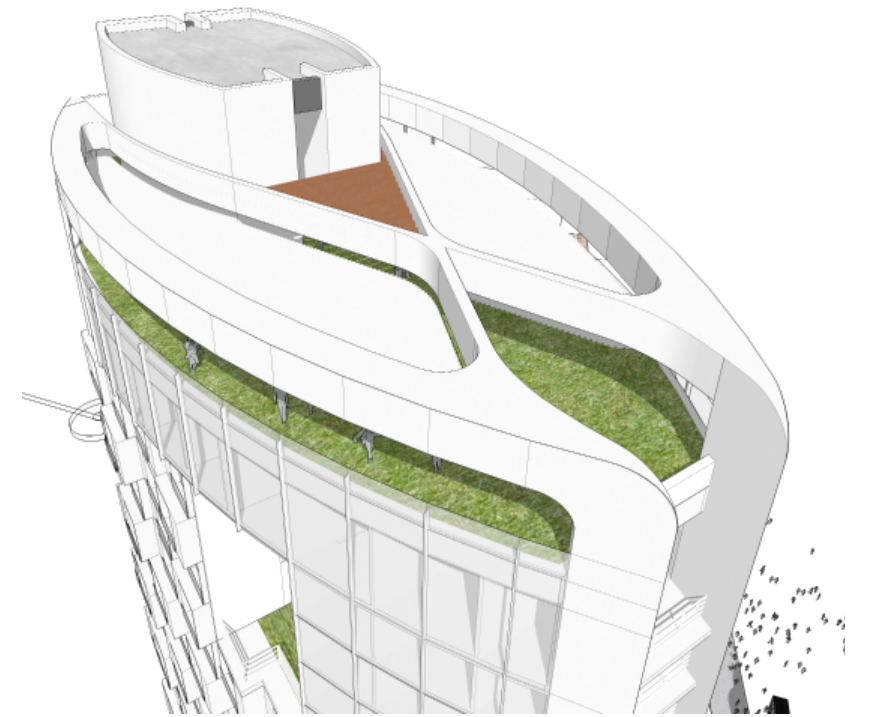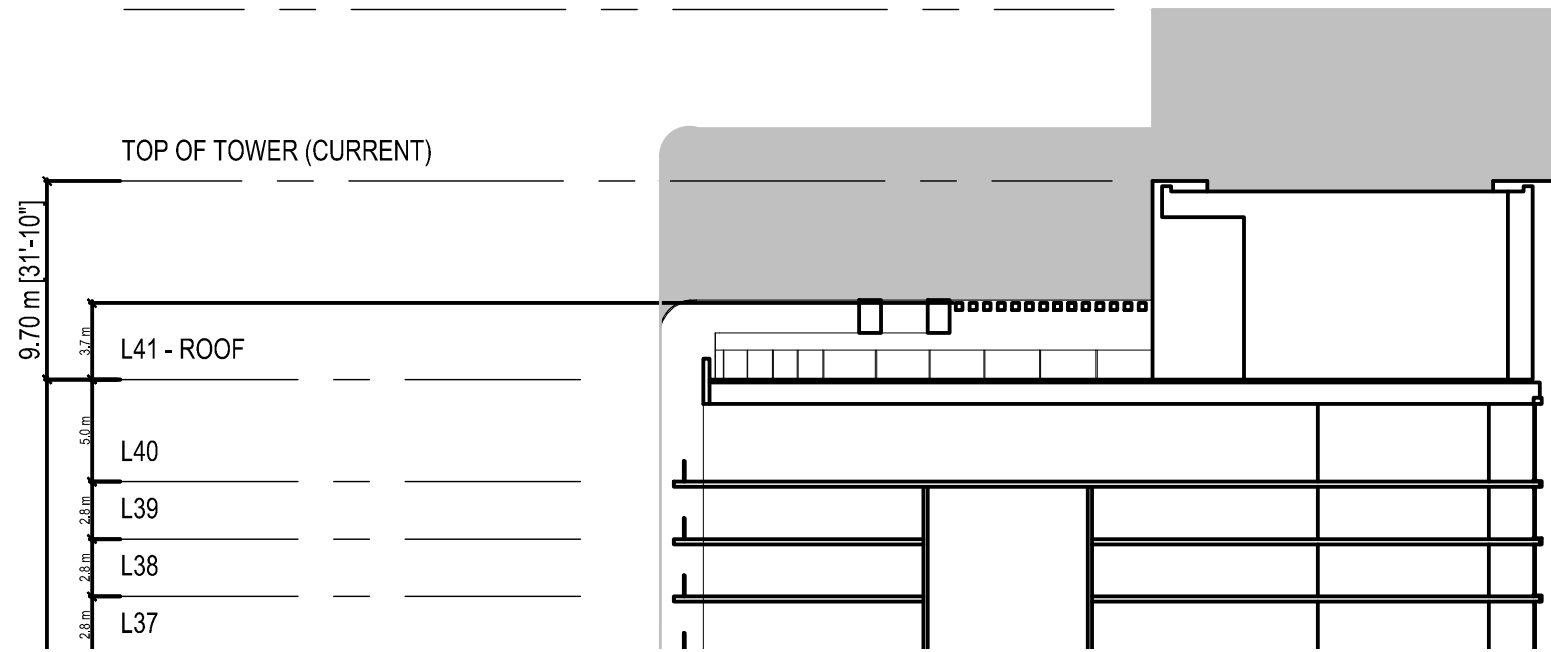


RESIDENTIAL 100 sqm  
 AMENITY  
 COMMERCIAL  
 SERVICE 139 sqm  
 STORAGE

**LOWER ROOF**

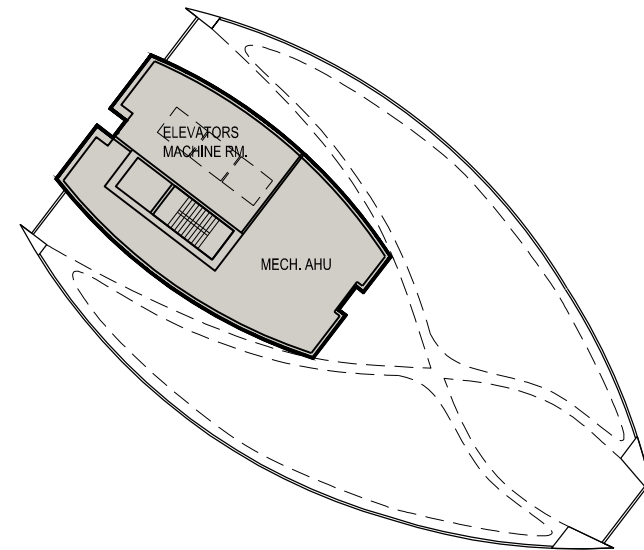

RESIDENTIAL  
 AMENITY  
 COMMERCIAL  
 SERVICE 238 sqm  
 STORAGE

**UPPER ROOF**

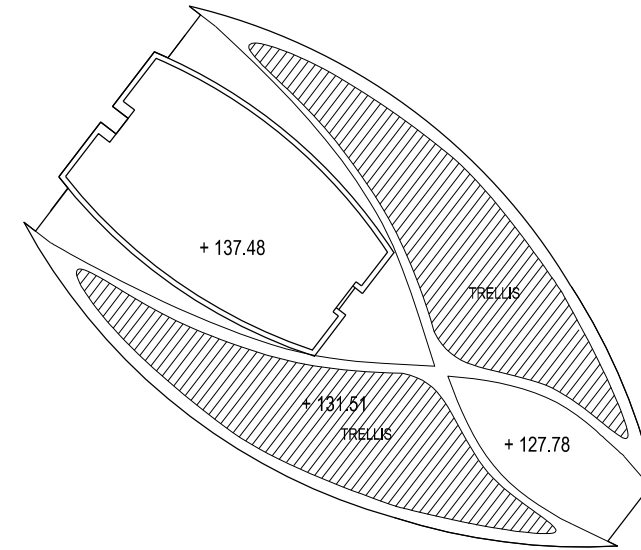

**TOP ROOF**

SECTION



**SITE 10C**

RESPONSE TO REZONING APPLICATION STAFF COMMENTARY