

Revisions

1 Issued For Rezoning 7/24/19

VAHA KINGSWAY

1001 KINGSWAY
VANCOUVER BC V5V 3C7


Drawing Title

**SECTIONS,
BUILDING**

Date: 7/24/2019
Job No: 24845.akin
Drawn By: KB
Checked By: AT

Drawing No.

A3.01

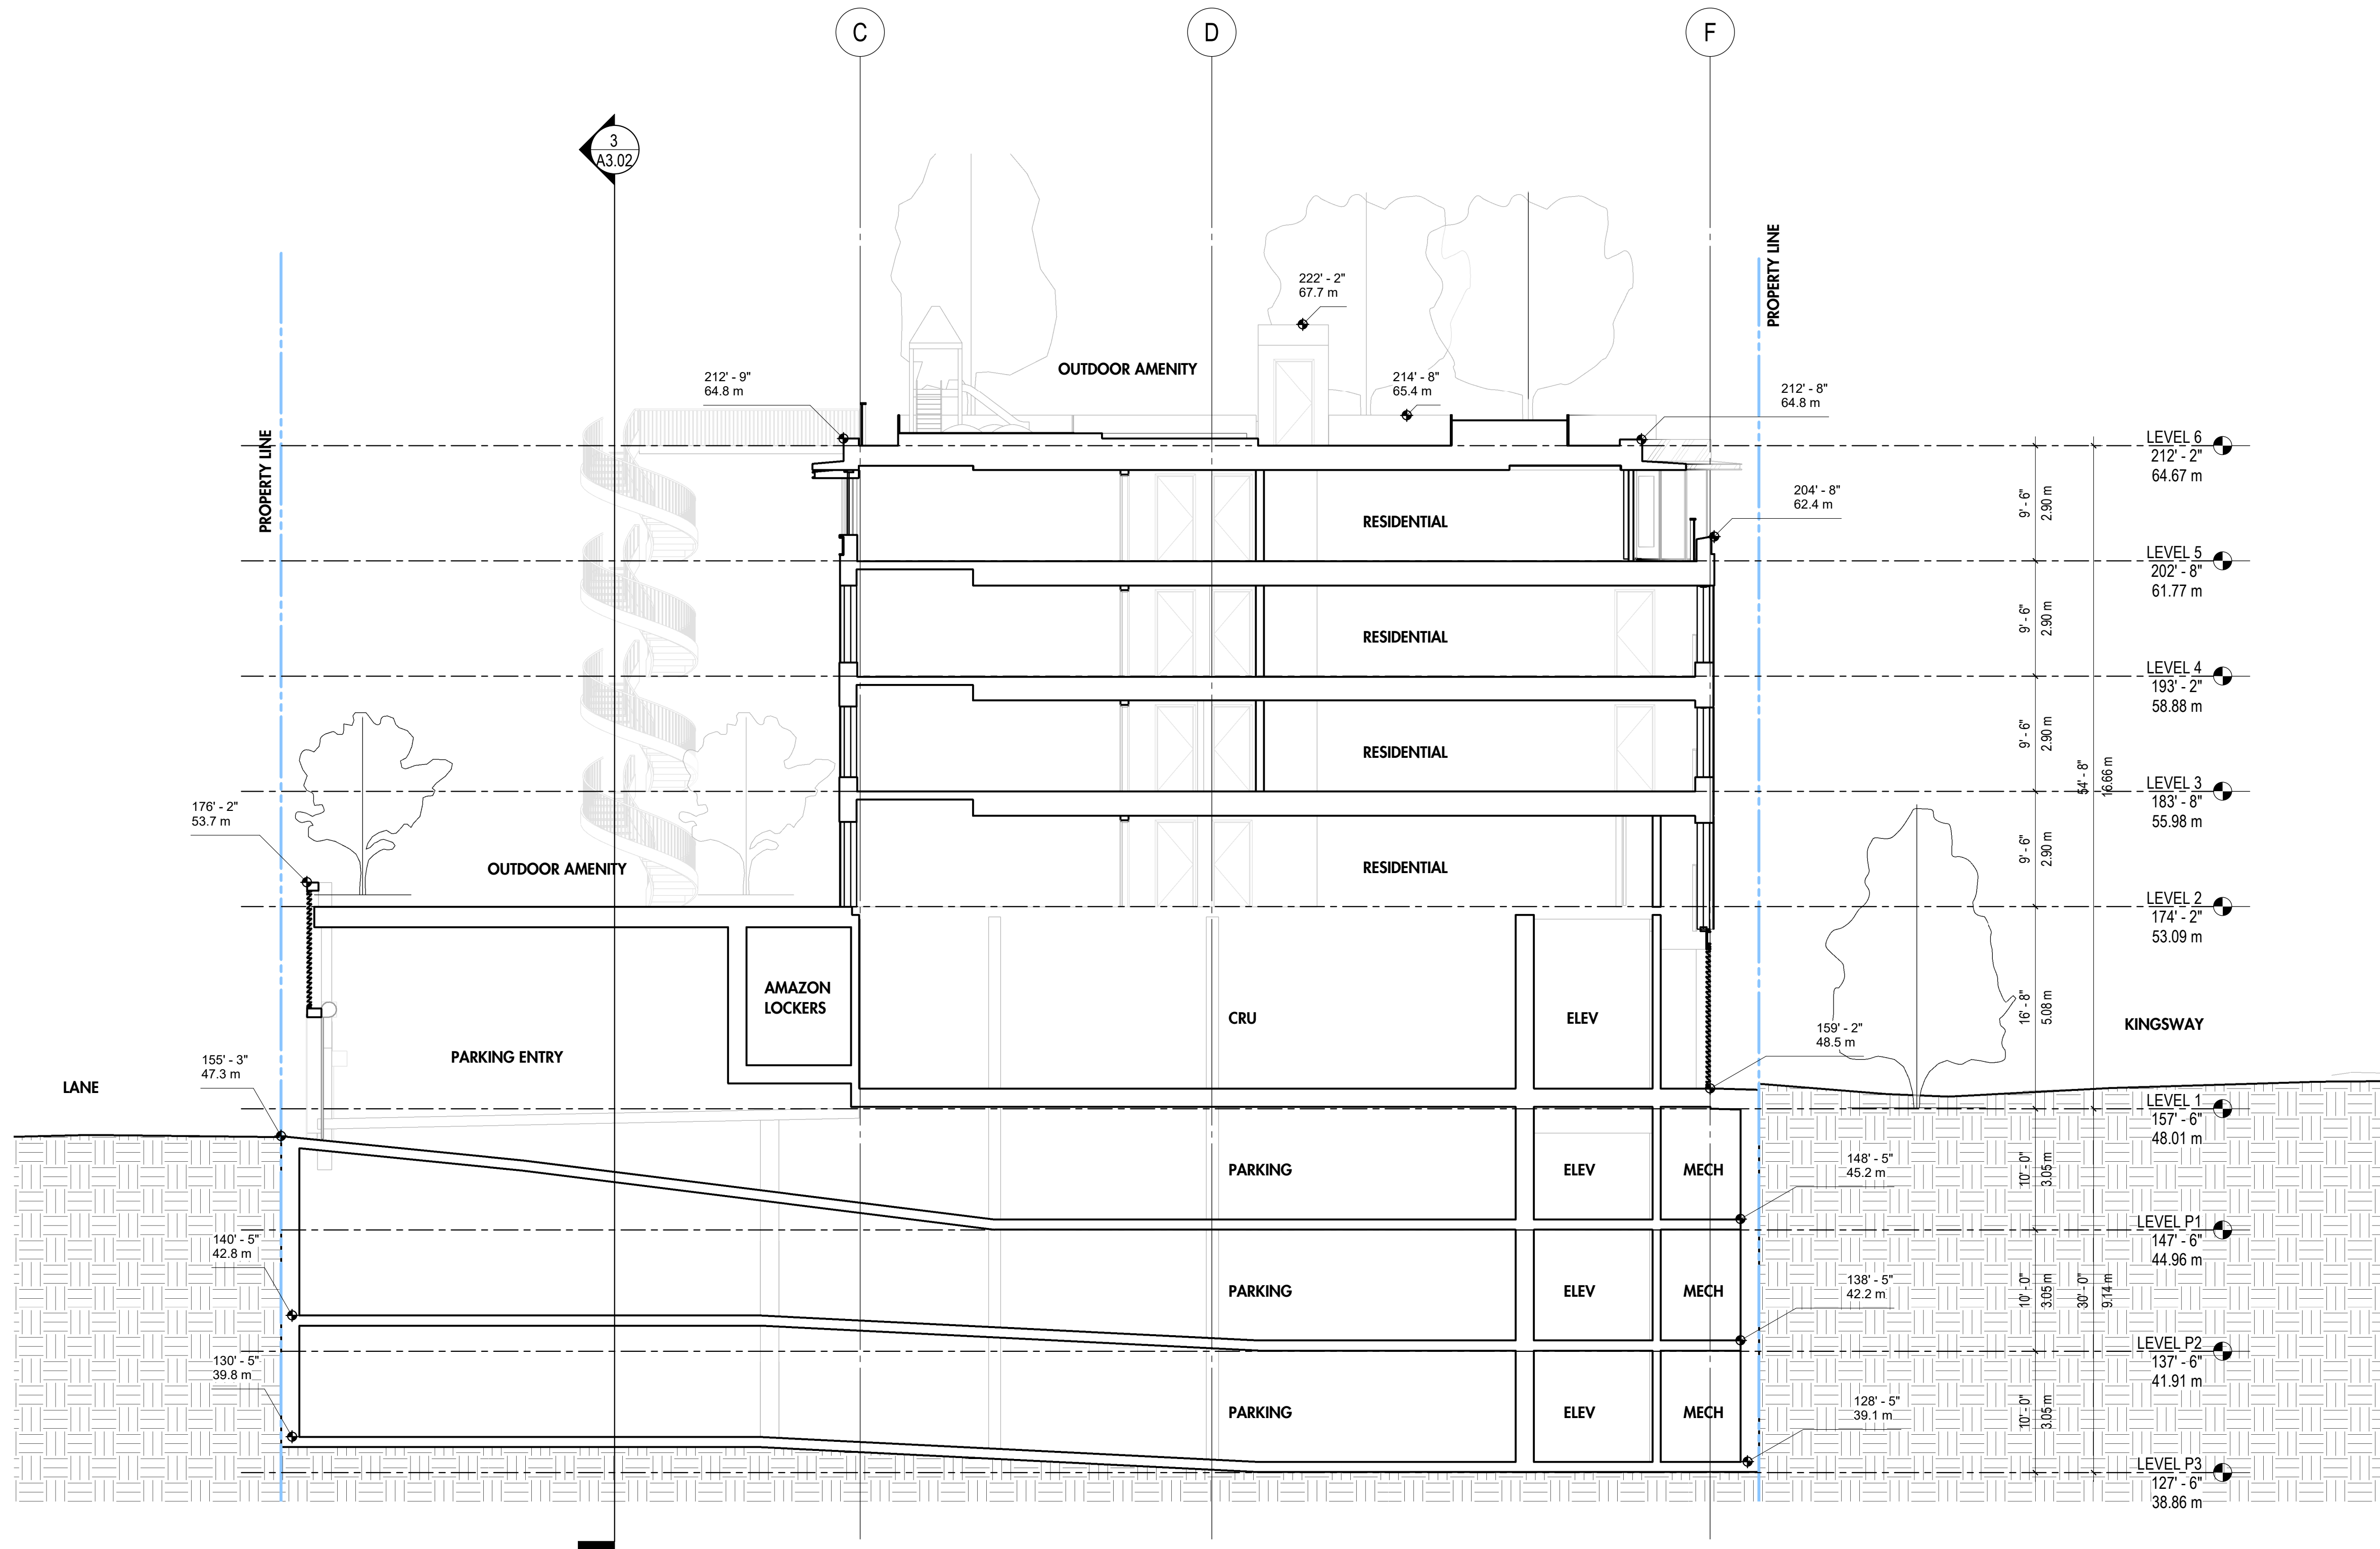

1
A3.01 **BUILDING SECTION 1**
1/8" = 1'-0"

Revisions

1 Issued For Rezoning 7/24/19

VAHA KINGSWAY

1001 KINGSWAY
VANCOUVER BC V5V 3C7

Drawing Title

SECTION,
BUILDING

Date: 7/24/2019


Job No: 24845.akin

Drawn By: KB

Checked By: AT

Drawing No.

A3.02

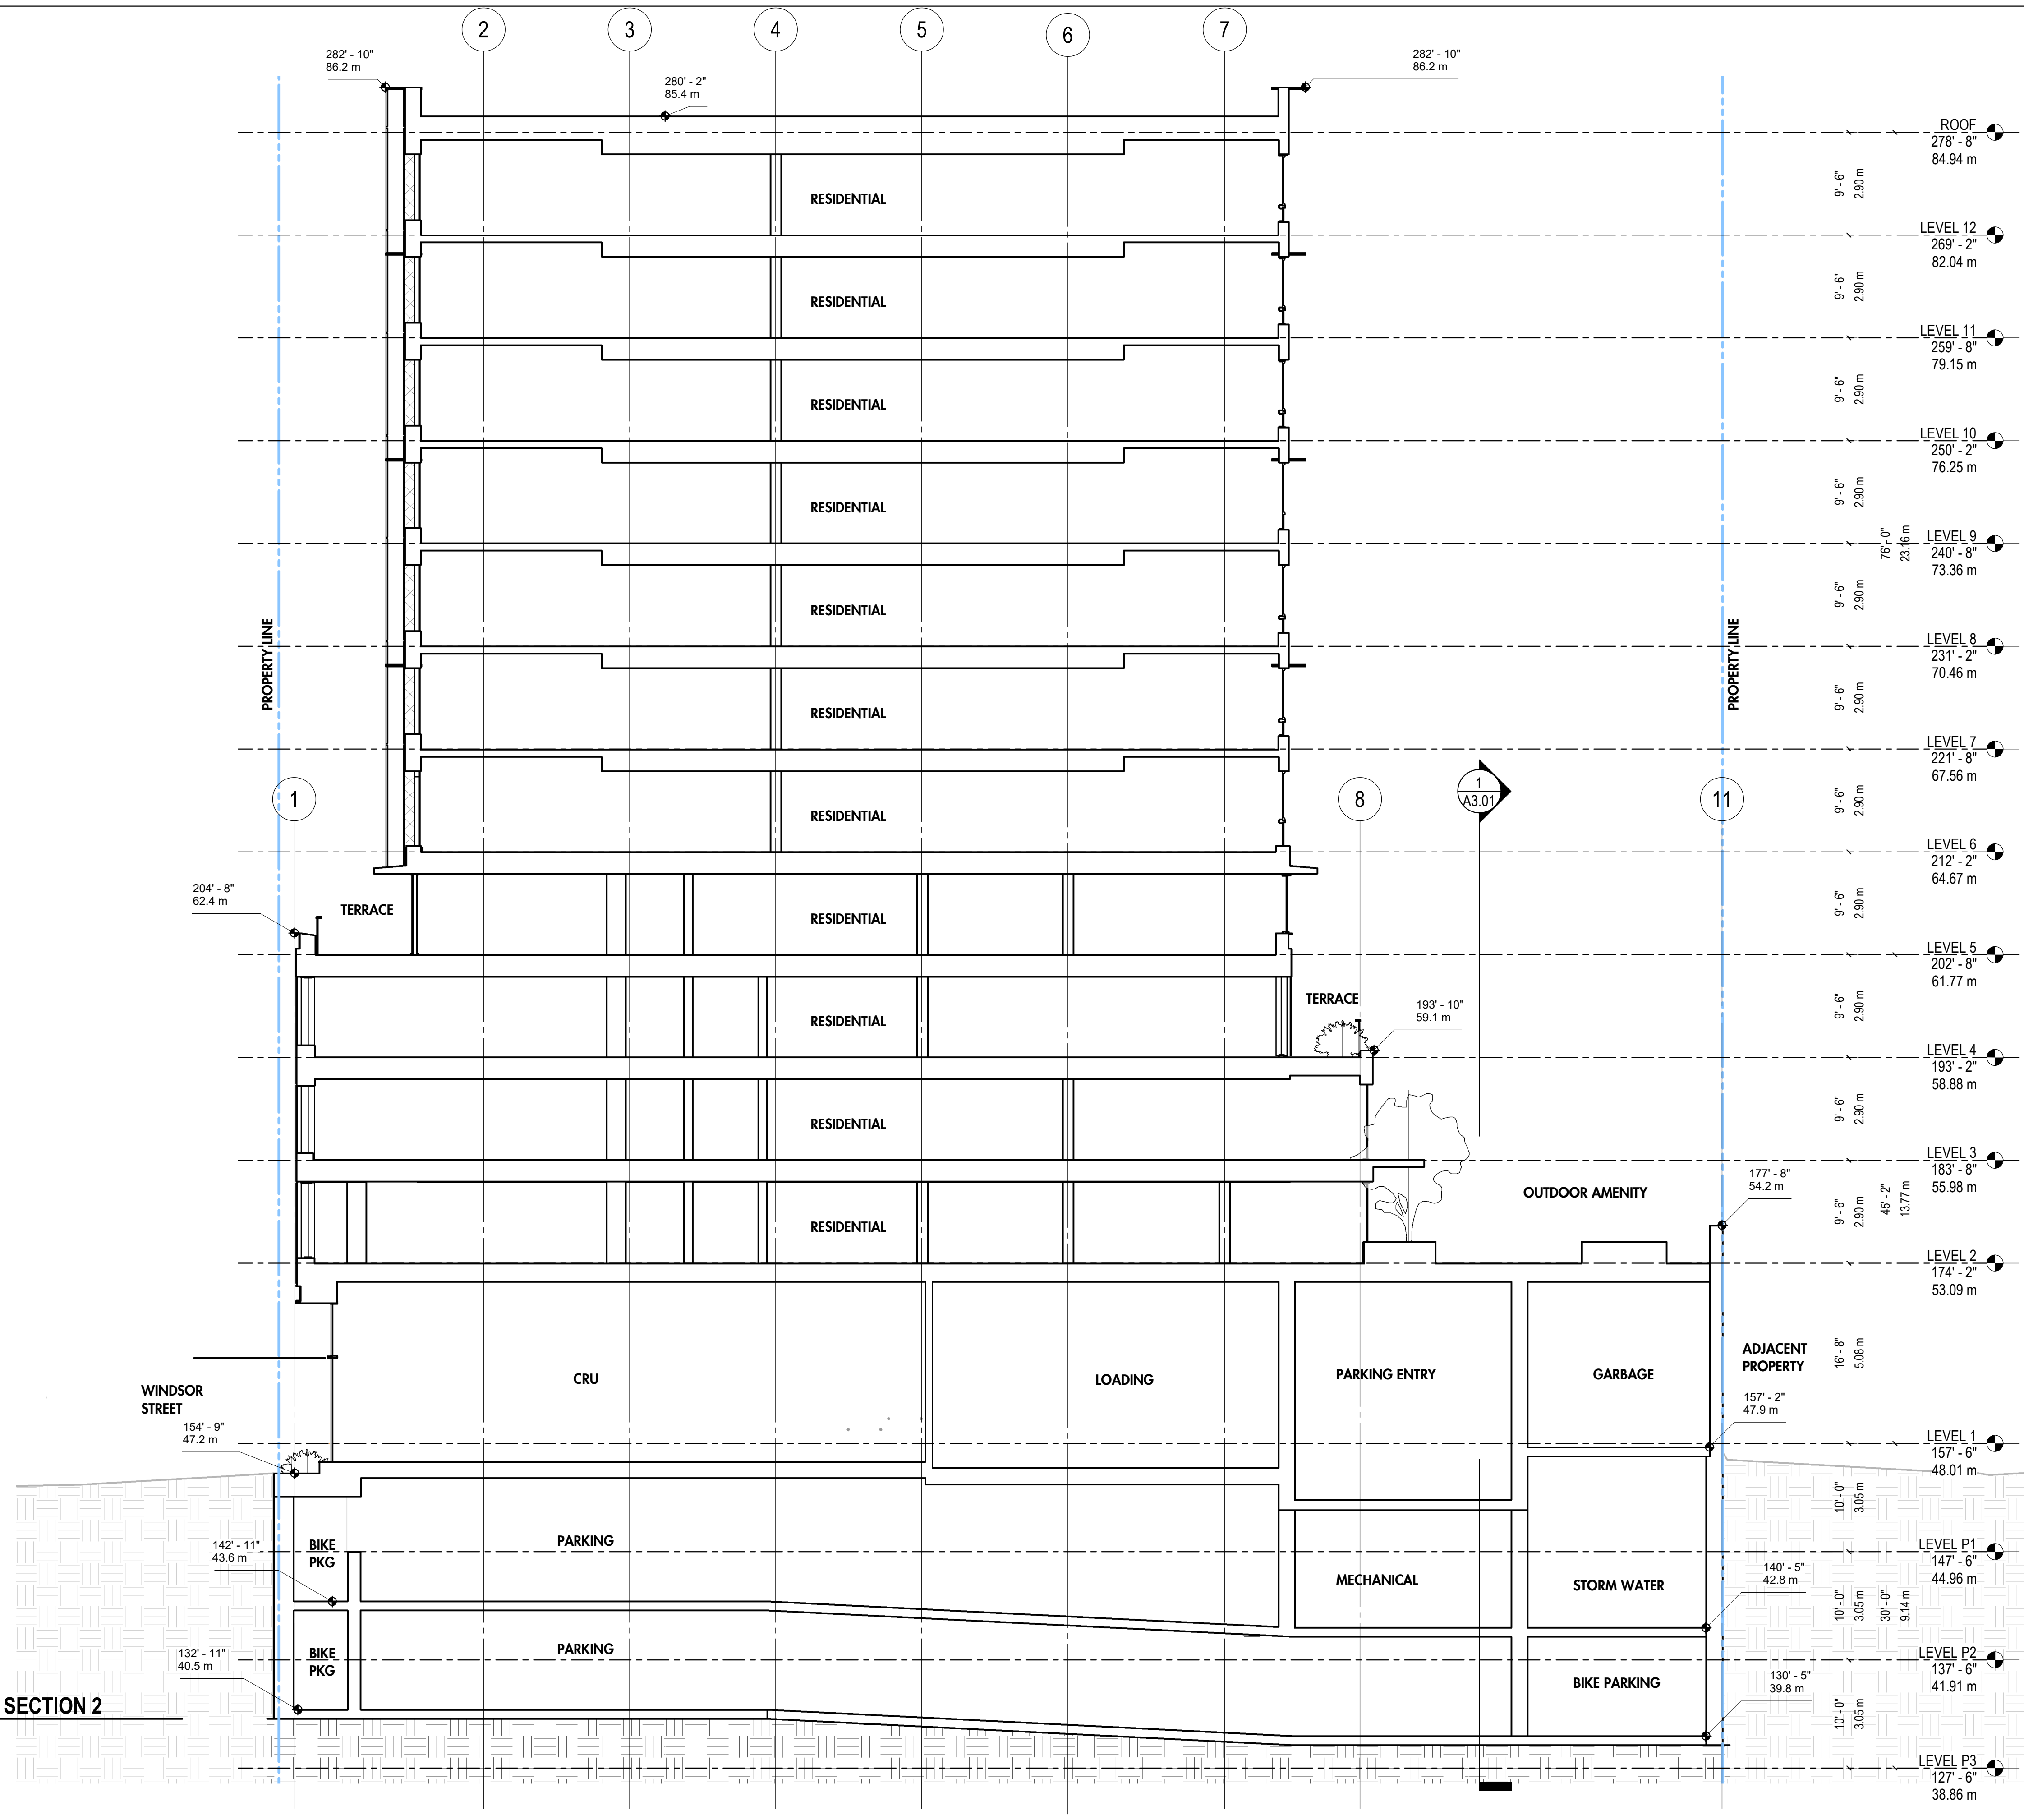

3 BUILDING SECTION 2
A3.02 1/8" = 1'-0"

2019-07-24 11:08:54

Revisions

1 Issued For Rezoning 7/24/19

VAHA KINGSWAY

1001 KINGSWAY
VANCOUVER BC V5V 3C7

Drawing Title

SECTION,
BUILDING

Date: 7/24/2019

Job No: 24845.akin

Drawn By: KB

Checked By: AT

Drawing No.

A3.03

