

Revisions

1 Issued For Rezoning 7/24/19

VAHA KINGSWAY

1001 KINGSWAY
VANCOUVER BC V5V 3C7


Drawing Title

PLAN, FLOOR -
LEVEL 1

Date: 7/24/2019
Job No: 24845.akm
Drawn By: KB
Checked By: AT

Drawing No.

A2.04

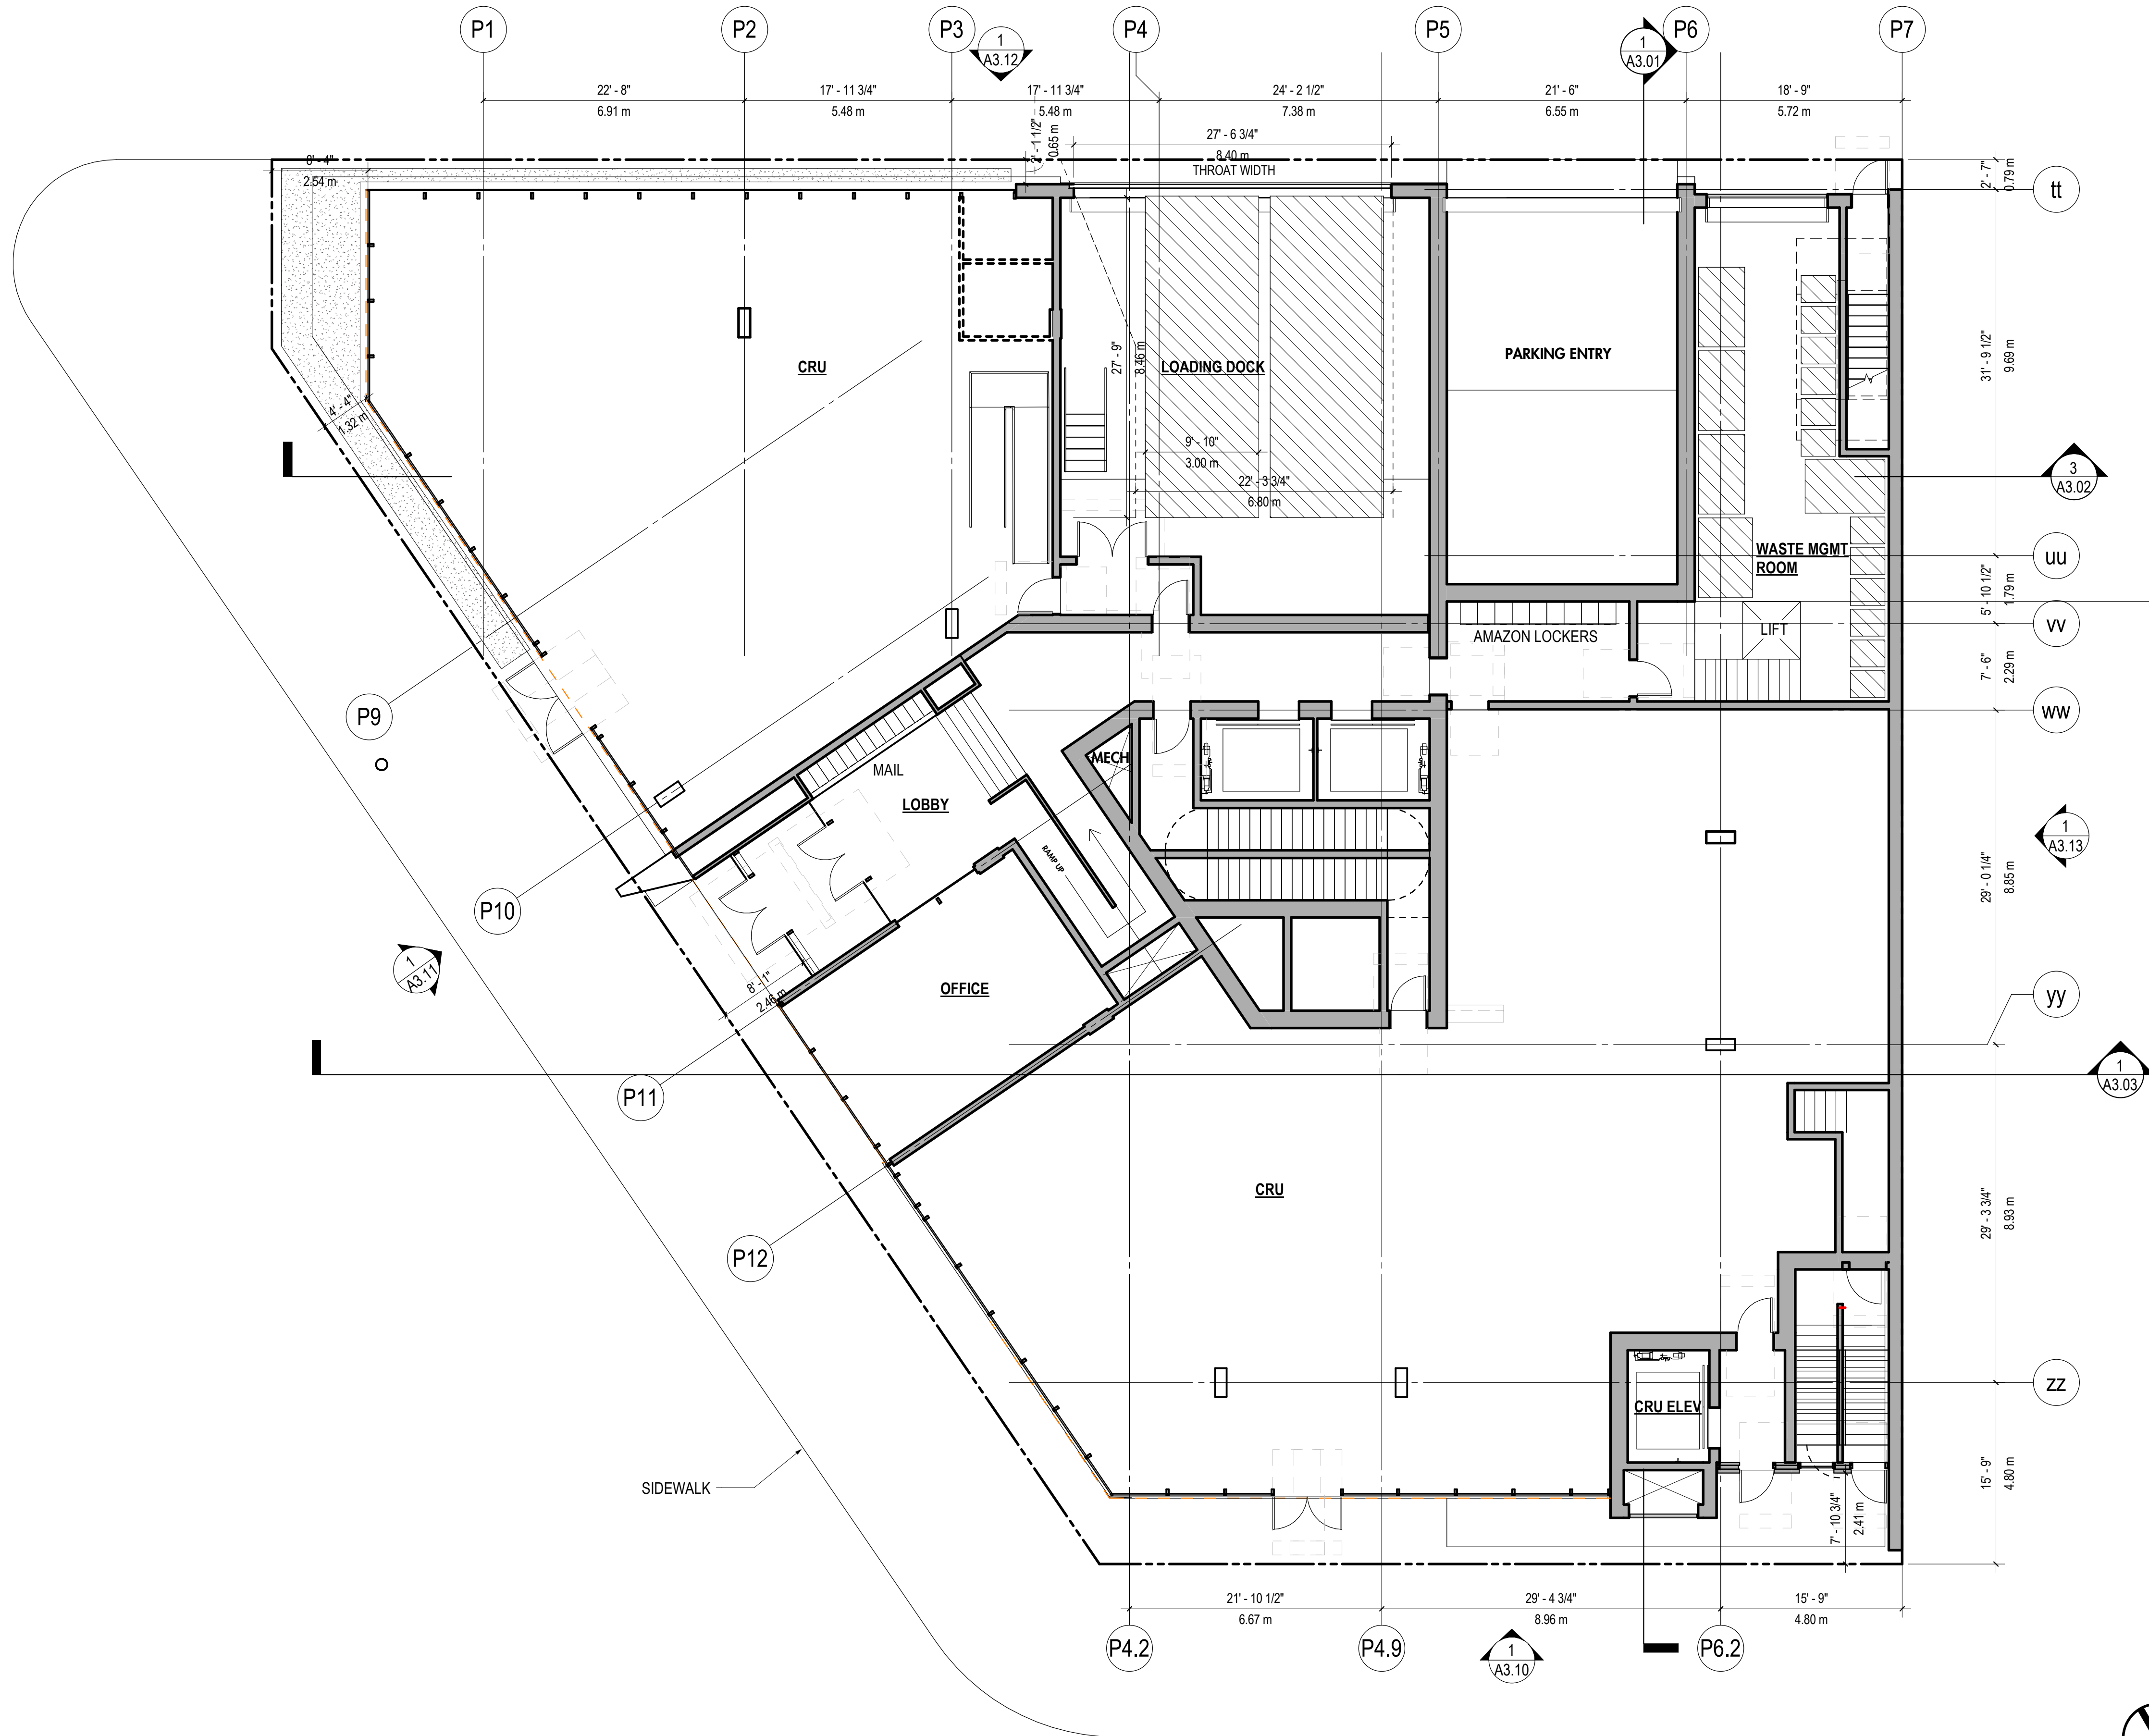

1 LEVEL 1
A2.04 1/8" = 1'-0"

Revisions

1 Issued For Rezoning 7/24/19

VAHA KINGSWAY

1001 KINGSWAY
VANCOUVER BC V5V 3C7


Drawing Title

PLAN, FLOOR -
LEVEL 2

Date: 7/24/2019
Job No: 24845.akin
Drawn By: KB
Checked By: AT

Drawing No.

A2.05

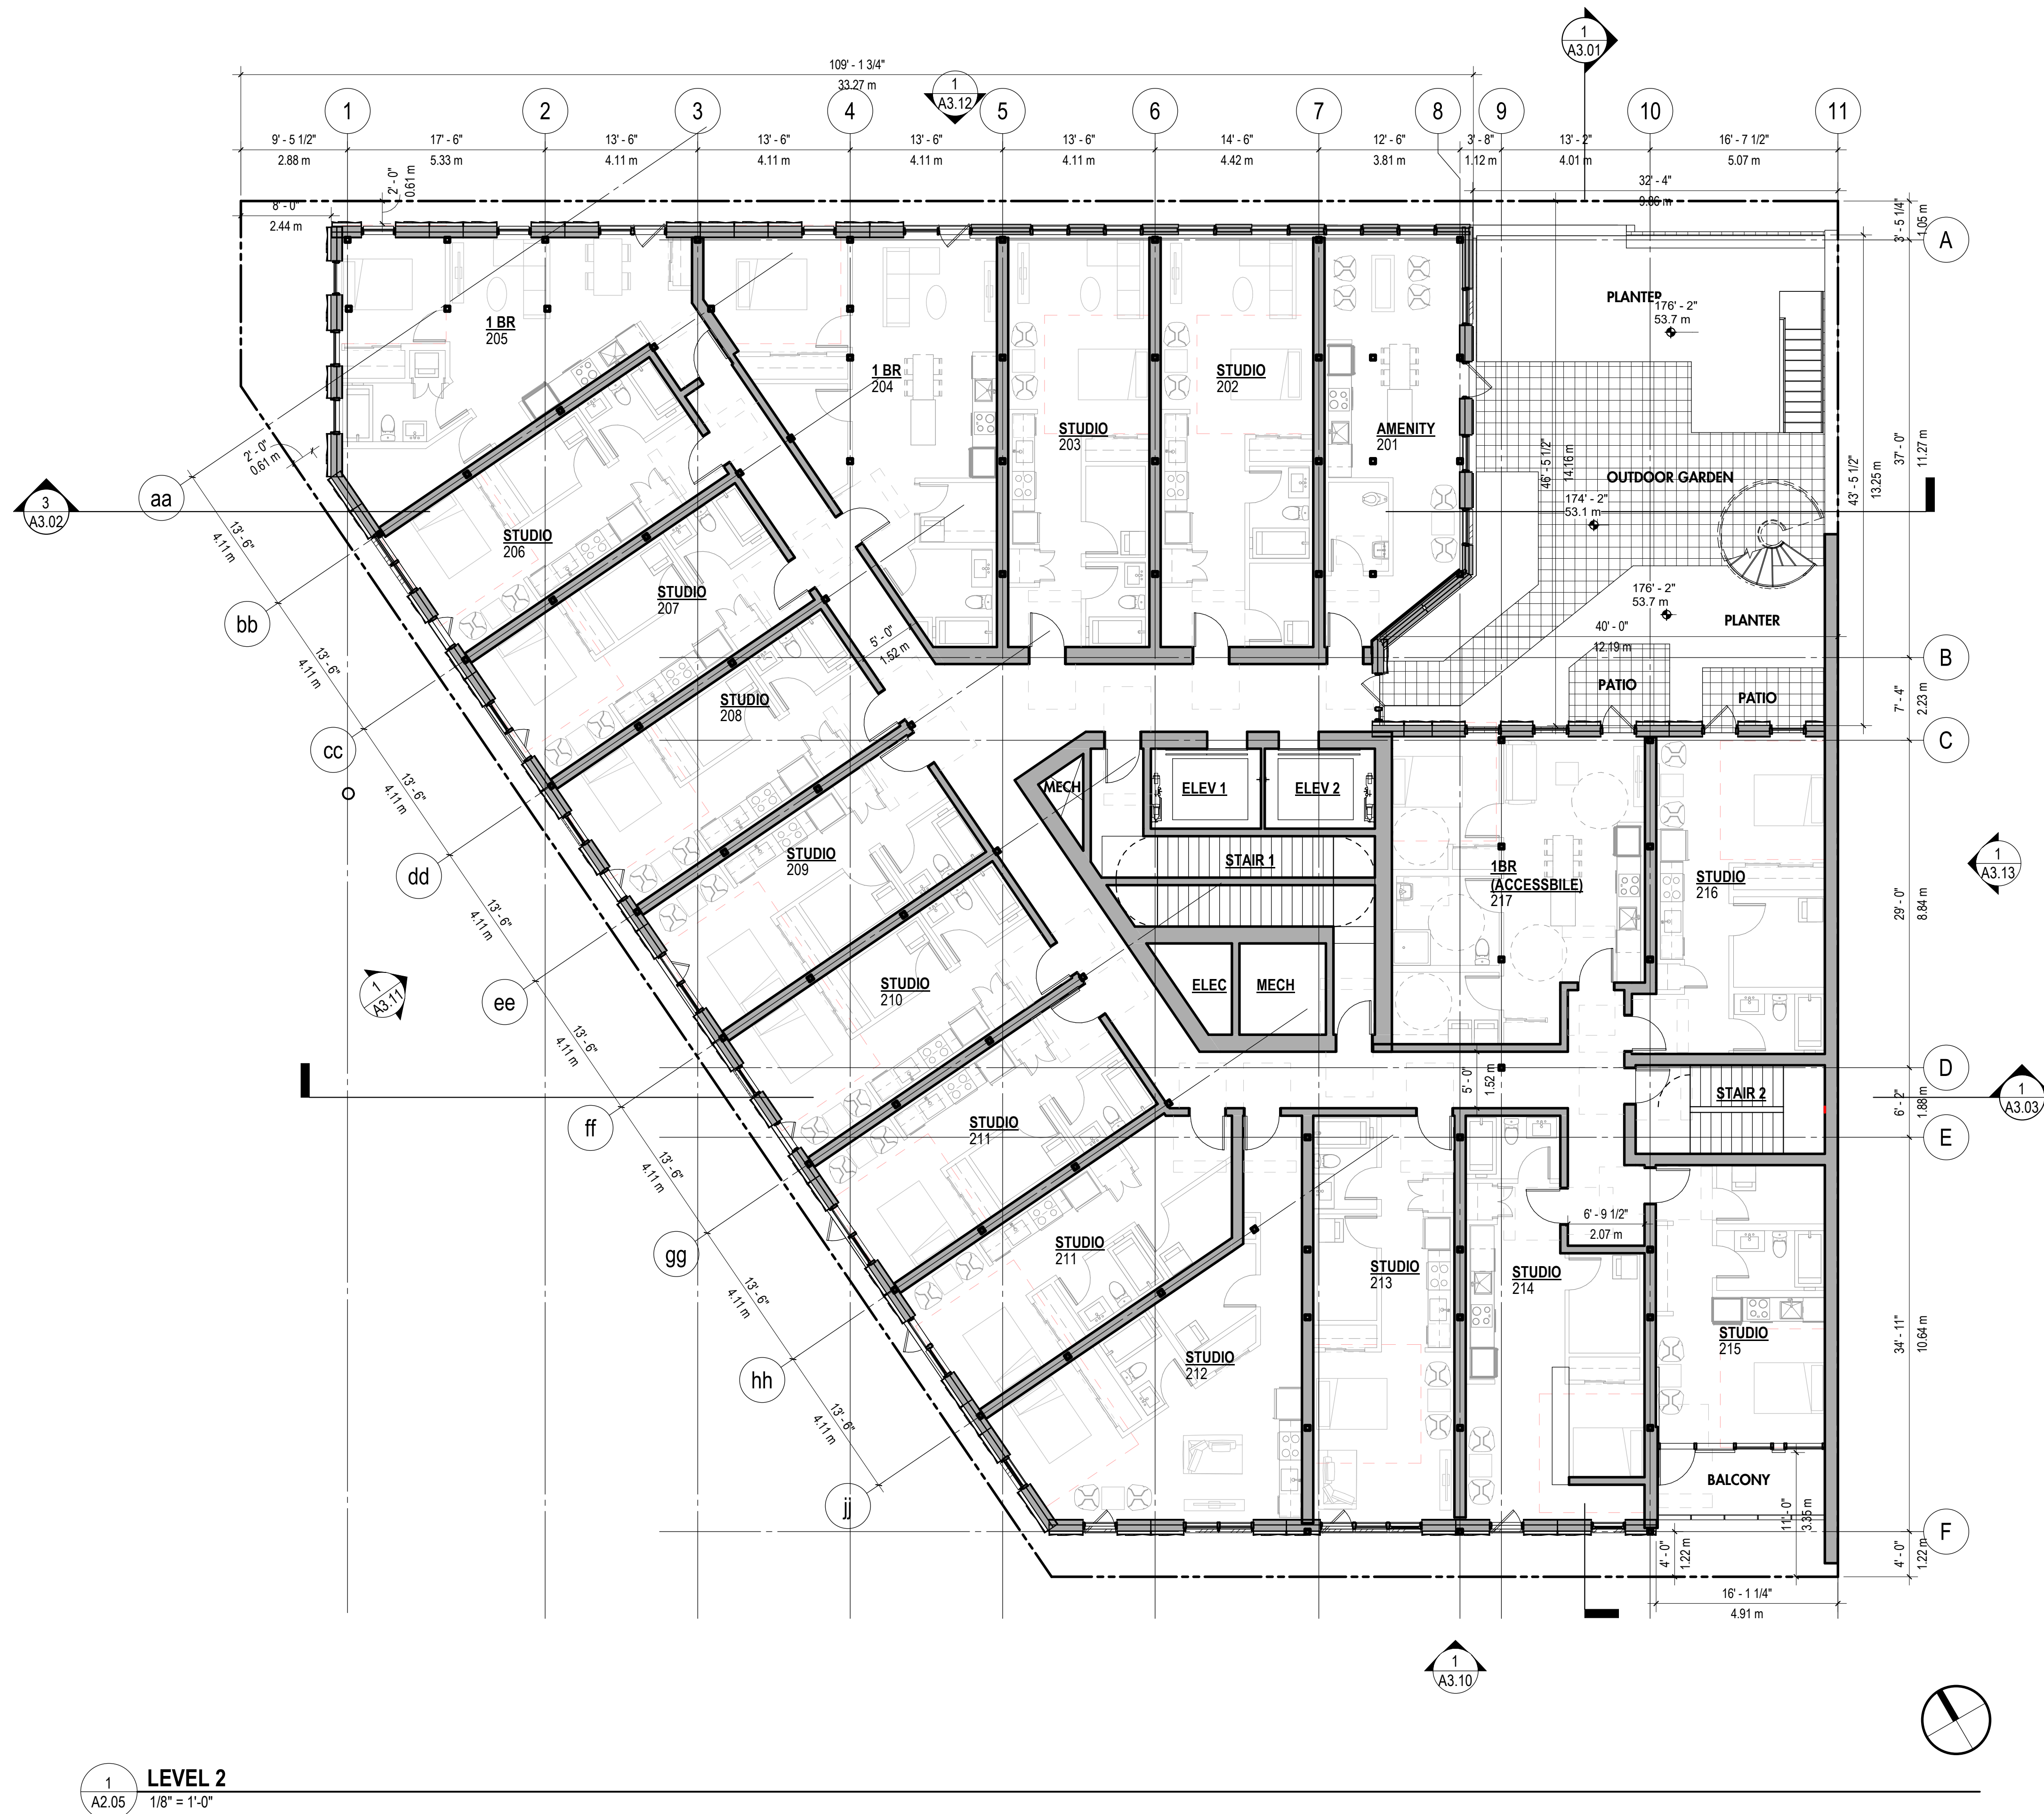

1 LEVEL 2
A2.05 1/8" = 1'-0"

Revisions

1 Issued For Rezoning 7/24/19

VAHA KINGSWAY

1001 KINGSWAY
VANCOUVER BC V5V 3C7


Drawing Title

PLAN, FLOOR -
LEVEL 3

Date: 7/24/2019
Job No: 24845.akin
Drawn By: KB
Checked By: AT

Drawing No.

A2.06

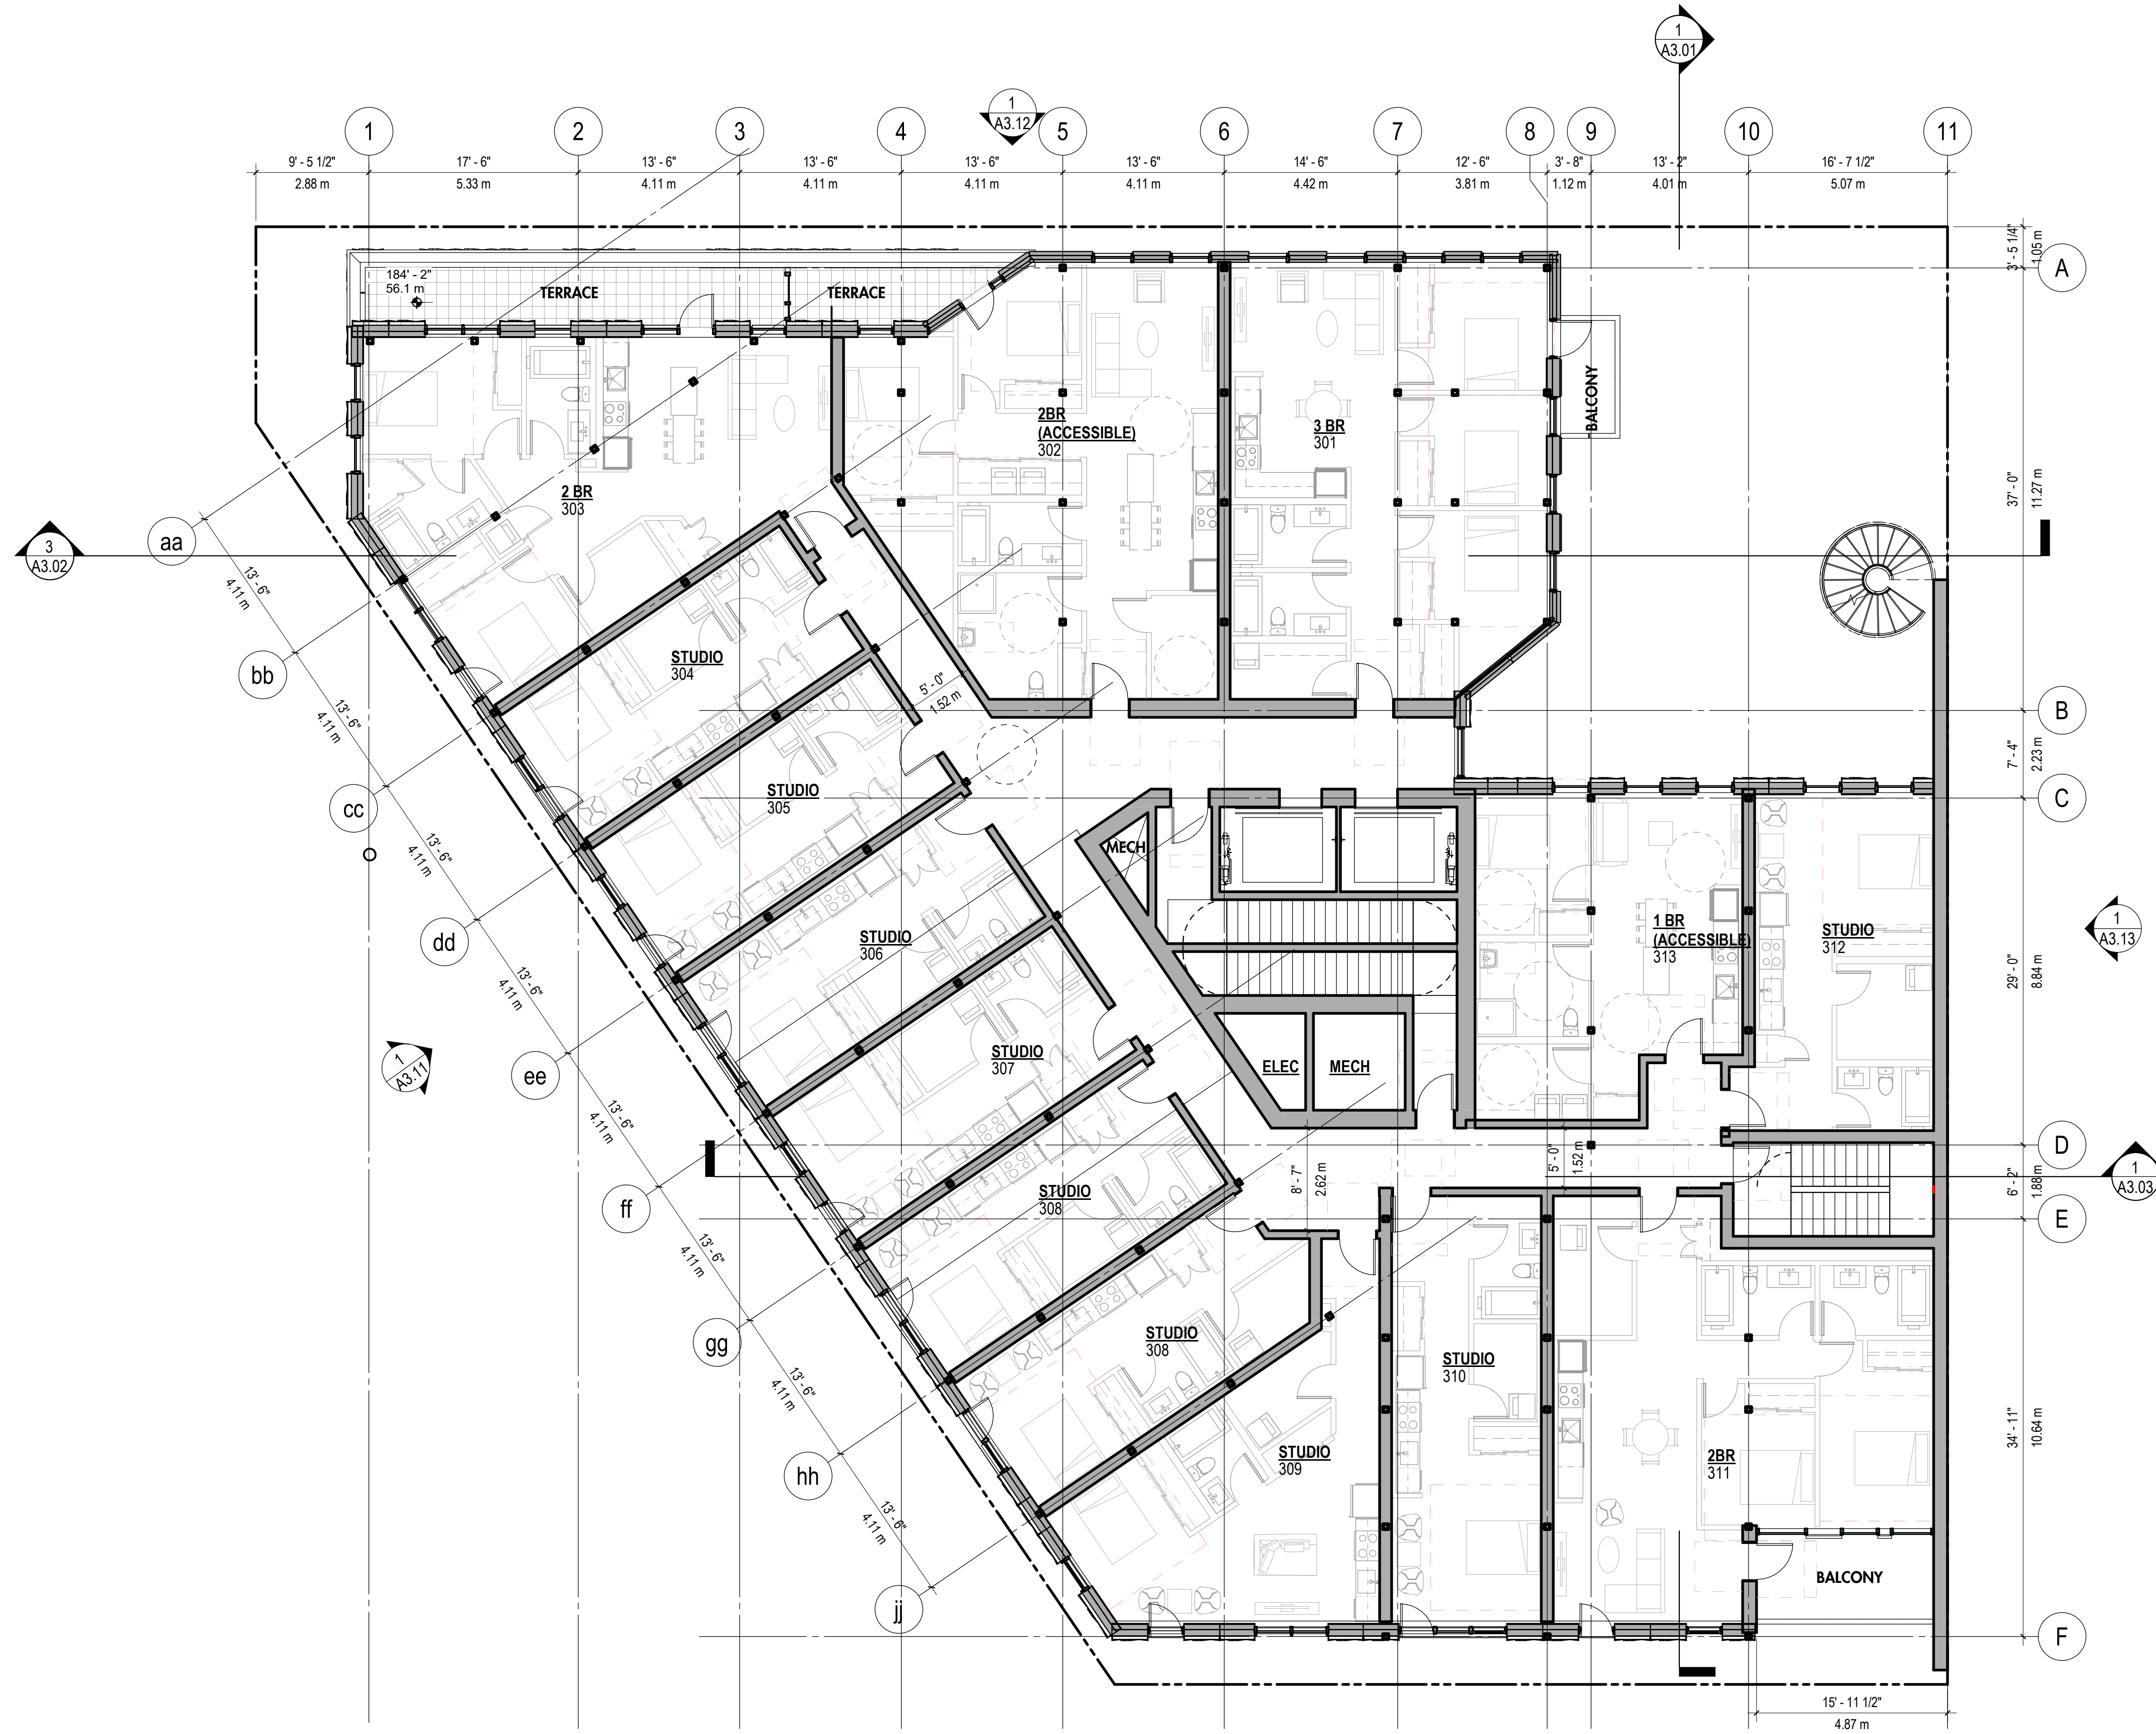

1 LEVEL 3
A2.06 1/8" = 1'-0"

Revisions

1 Issued For Rezoning 7/24/19

VAHA KINGSWAY

1001 KINGSWAY
 VANCOUVER BC V5V 3C7


Drawing Title

**PLAN, FLOOR -
 LEVEL 4**

Date: 7/24/2019
 Job No: 24845.akin
 Drawn By: KB
 Checked By: AT

Drawing No.

A2.07

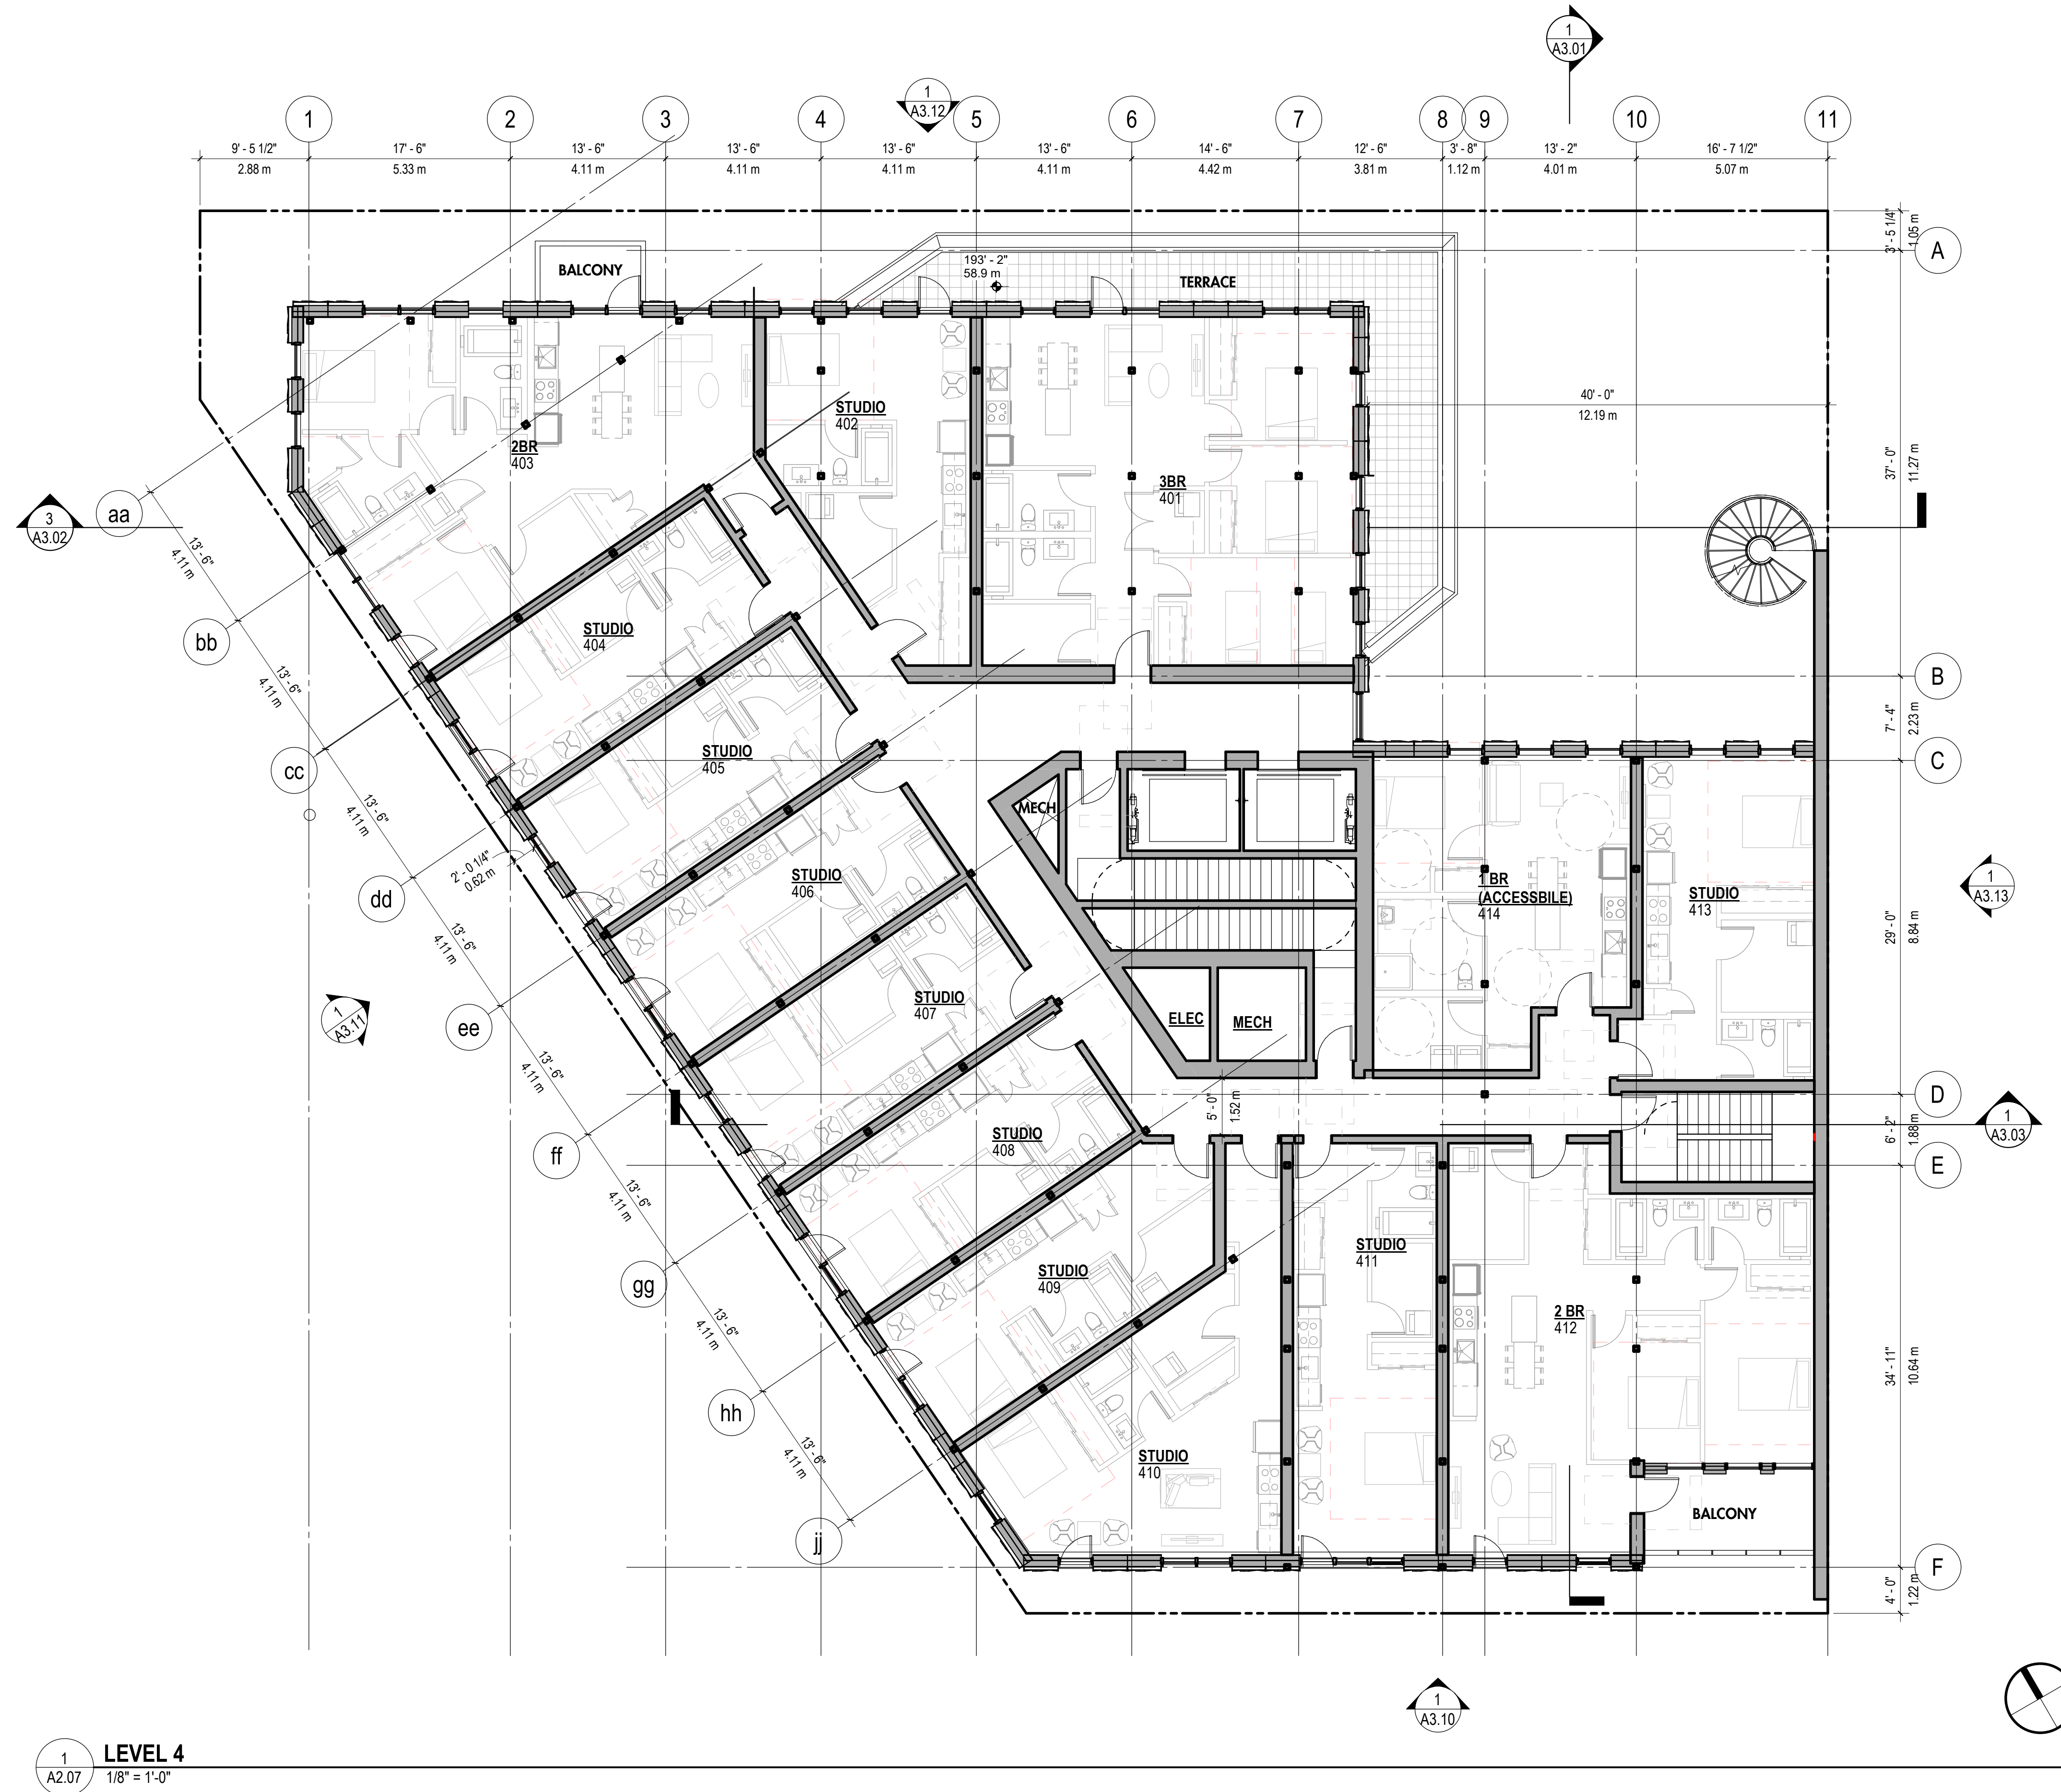

1 LEVEL 4
 A2.07 1/8" = 1'-0"

2019-07-24 11:08:39

Revisions

1 Issued For Rezoning 7/24/19

VAHA KINGSWAY

1001 KINGSWAY
VANCOUVER BC V5V 3C7


Drawing Title

**PLAN, FLOOR -
LEVEL 5**

Date: 7/24/2019
Job No: 24845.akin
Drawn By: KB
Checked By: AT

Drawing No.

A2.08

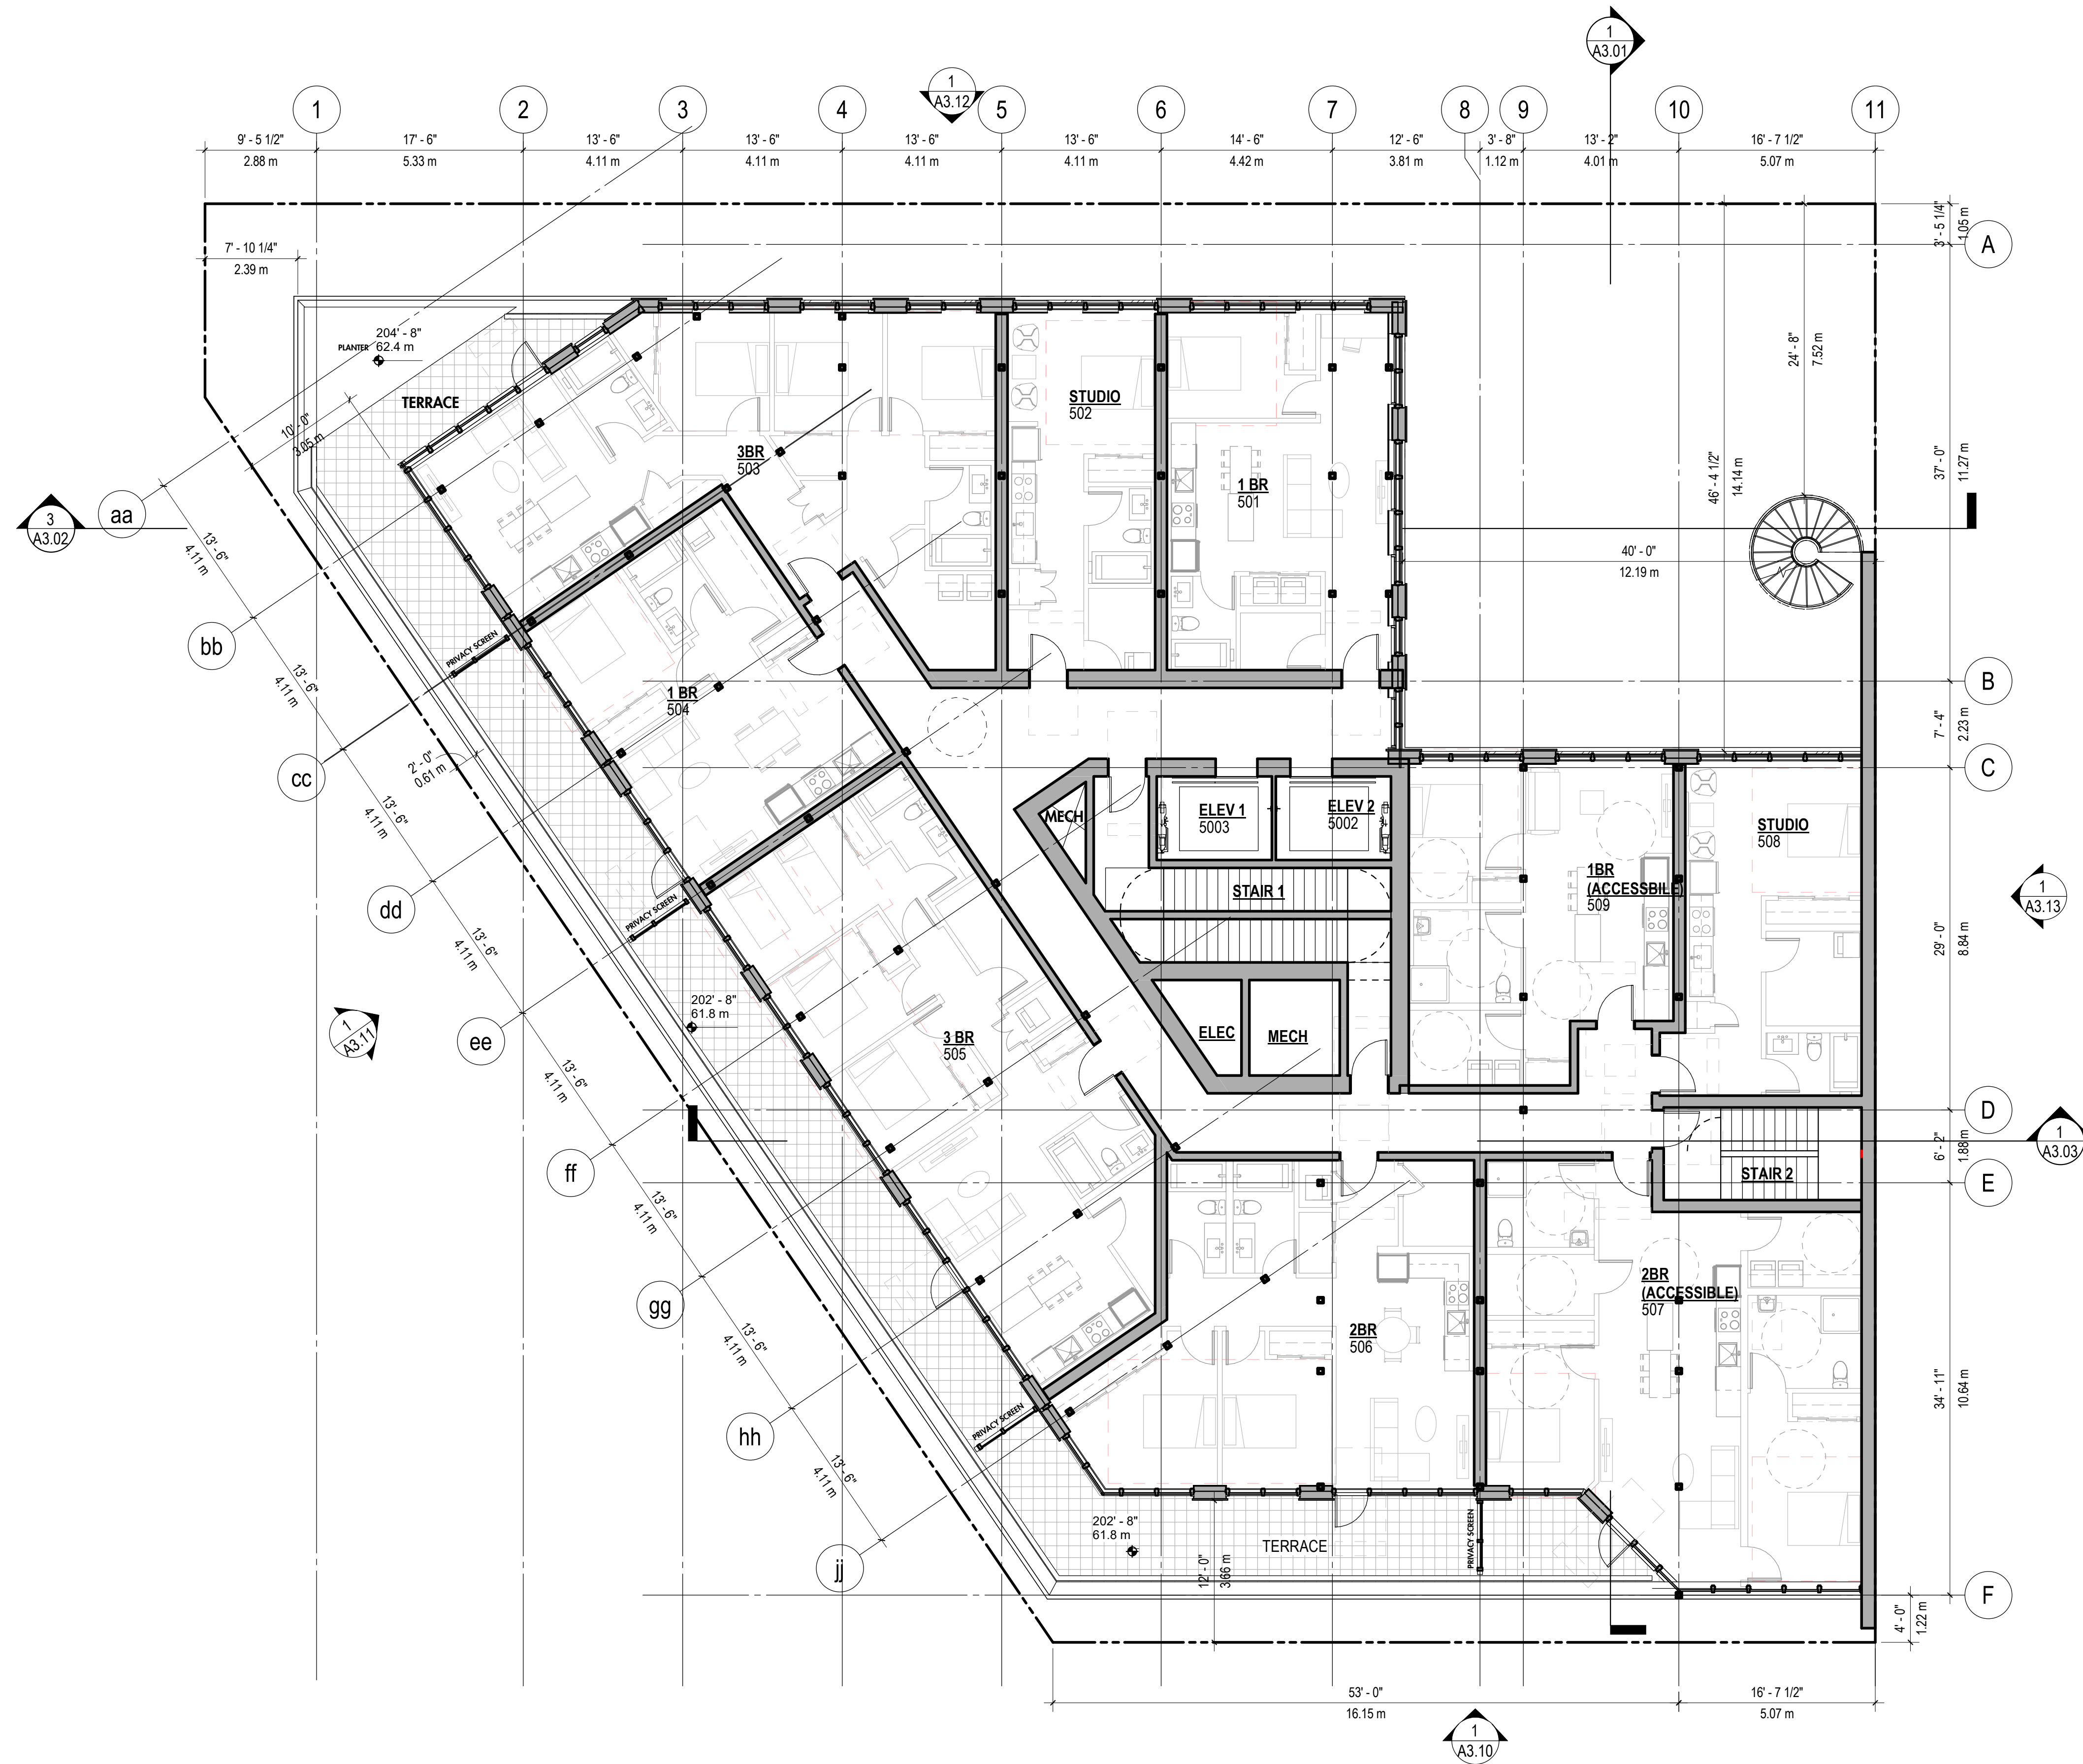

1 LEVEL 5
A2.08 1/8" = 1'-0"

Revisions

1 Issued For Rezoning 7/24/19

VAHA KINGSWAY

1001 KINGSWAY
 VANCOUVER BC V5V 3C7


Drawing Title

PLAN, FLOOR -
 LEVEL 6

Date: 7/24/2019
 Job No: 24845.akin
 Drawn By: KB
 Checked By: AT

Drawing No.

A2.09

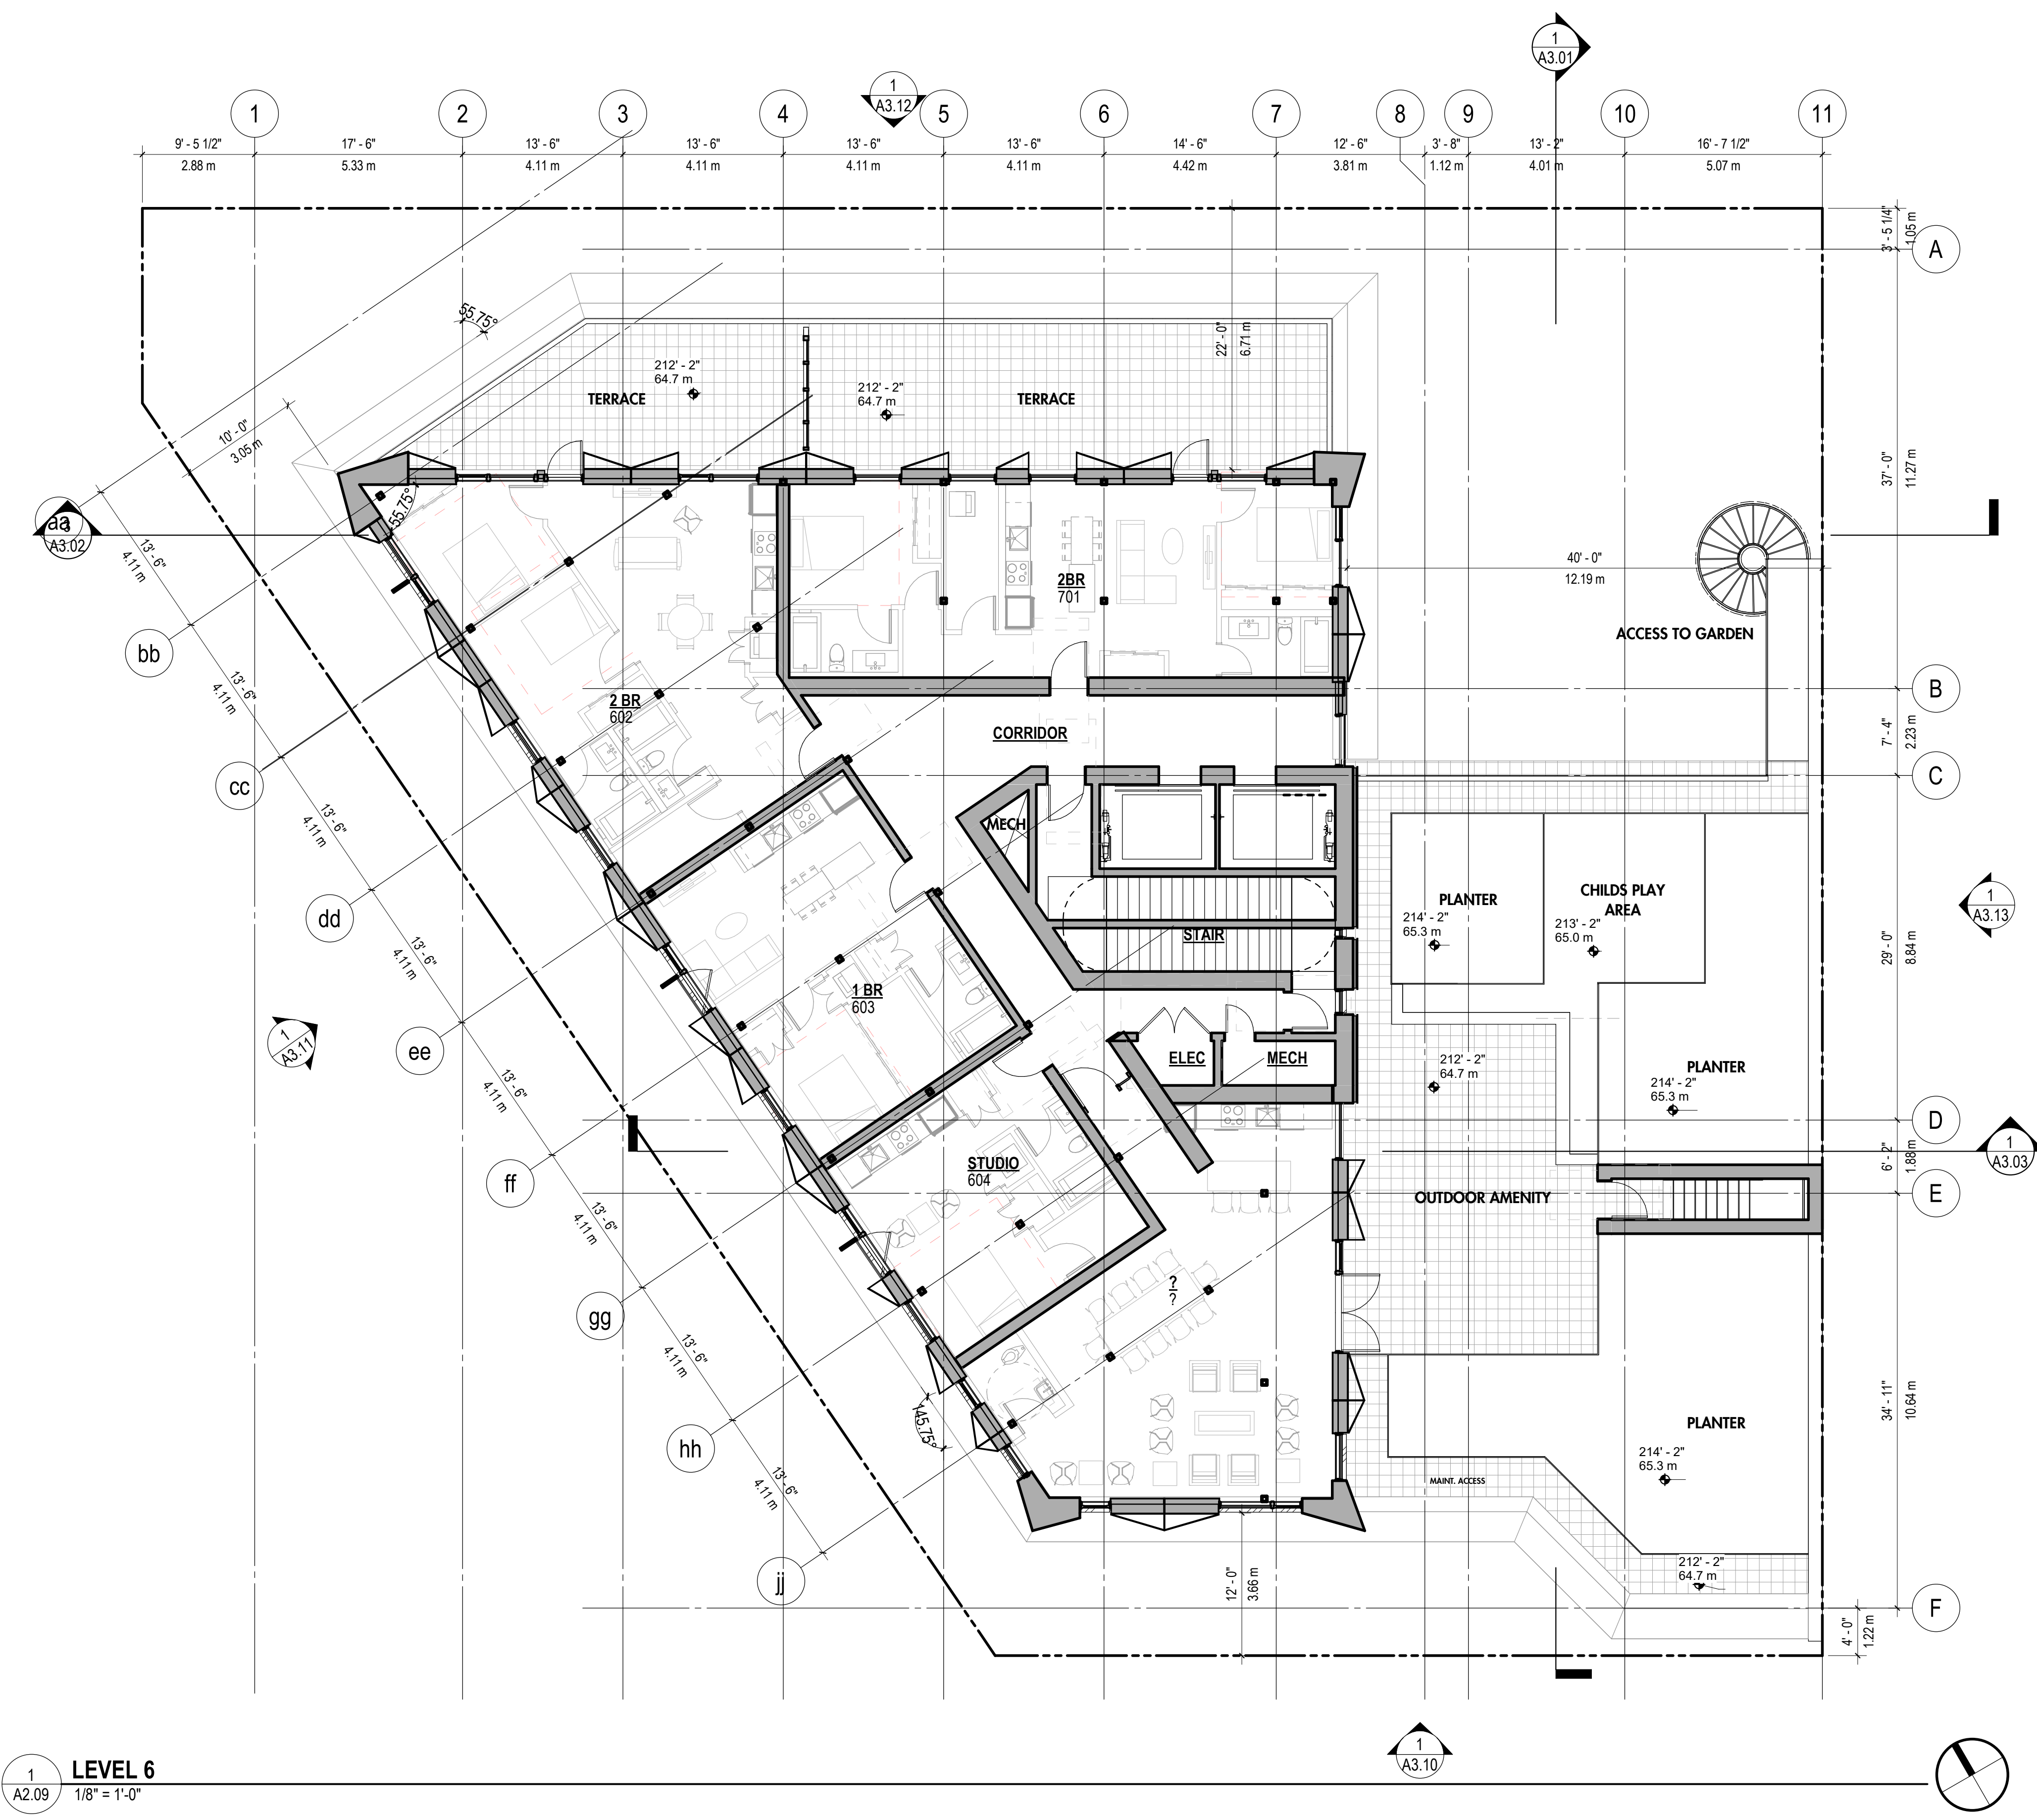

1 LEVEL 6
 A2.09 1/8" = 1'-0"

Revisions

1 Issued For Rezoning 7/24/19

VAHA KINGSWAY

1001 KINGSWAY
 VANCOUVER BC V5V 3C7


Drawing Title

**PLAN, FLOOR -
 LEVELS 7-12**

Date: 7/24/2019
 Job No: 24845.akin
 Drawn By: KB
 Checked By: AT

Drawing No.

A2.10

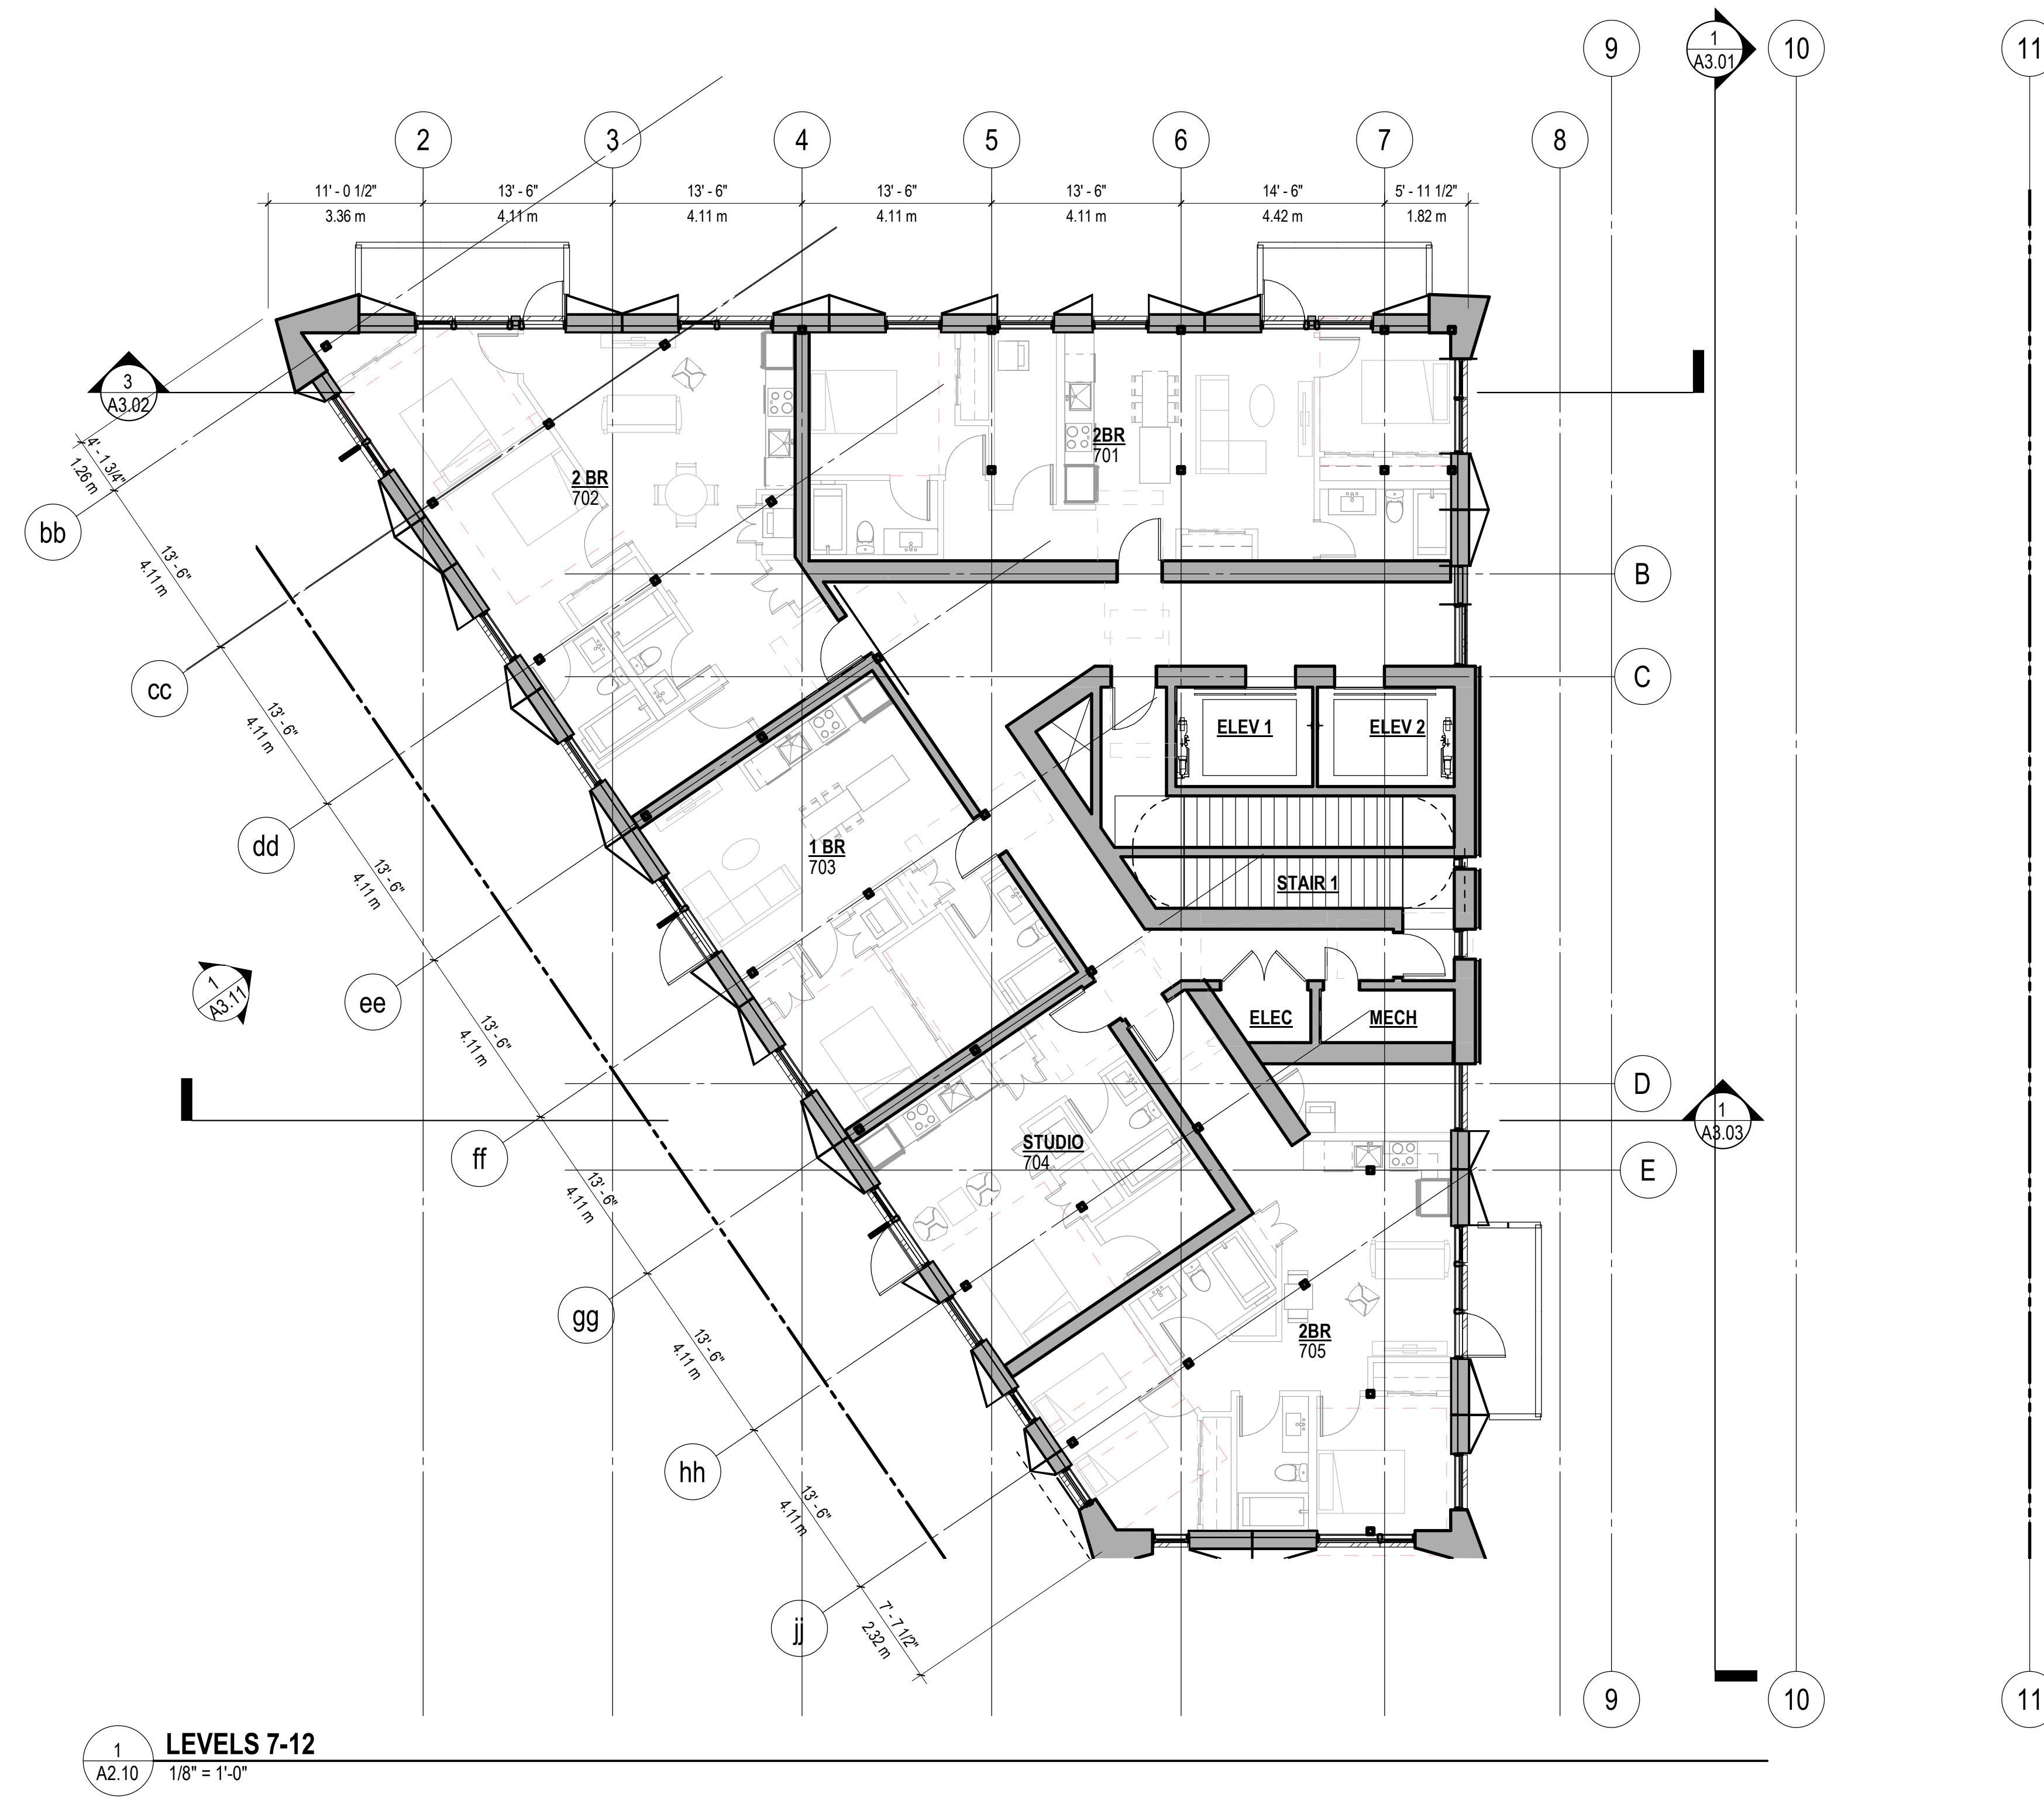

1 LEVELS 7-12
 A2.10 1/8" = 1'-0"