

Revisions

1 Issued For Rezoning 7/24/19

VAHA KINGSWAY

1001 KINGSWAY
 VANCOUVER BC V5V 3C7


Drawing Title

PLAN, FLOOR -
 LEVEL P3

Date: 7/24/2019
 Job No: 24845.akin
 Drawn By: KB
 Checked By: AT

Drawing No.

A2.01

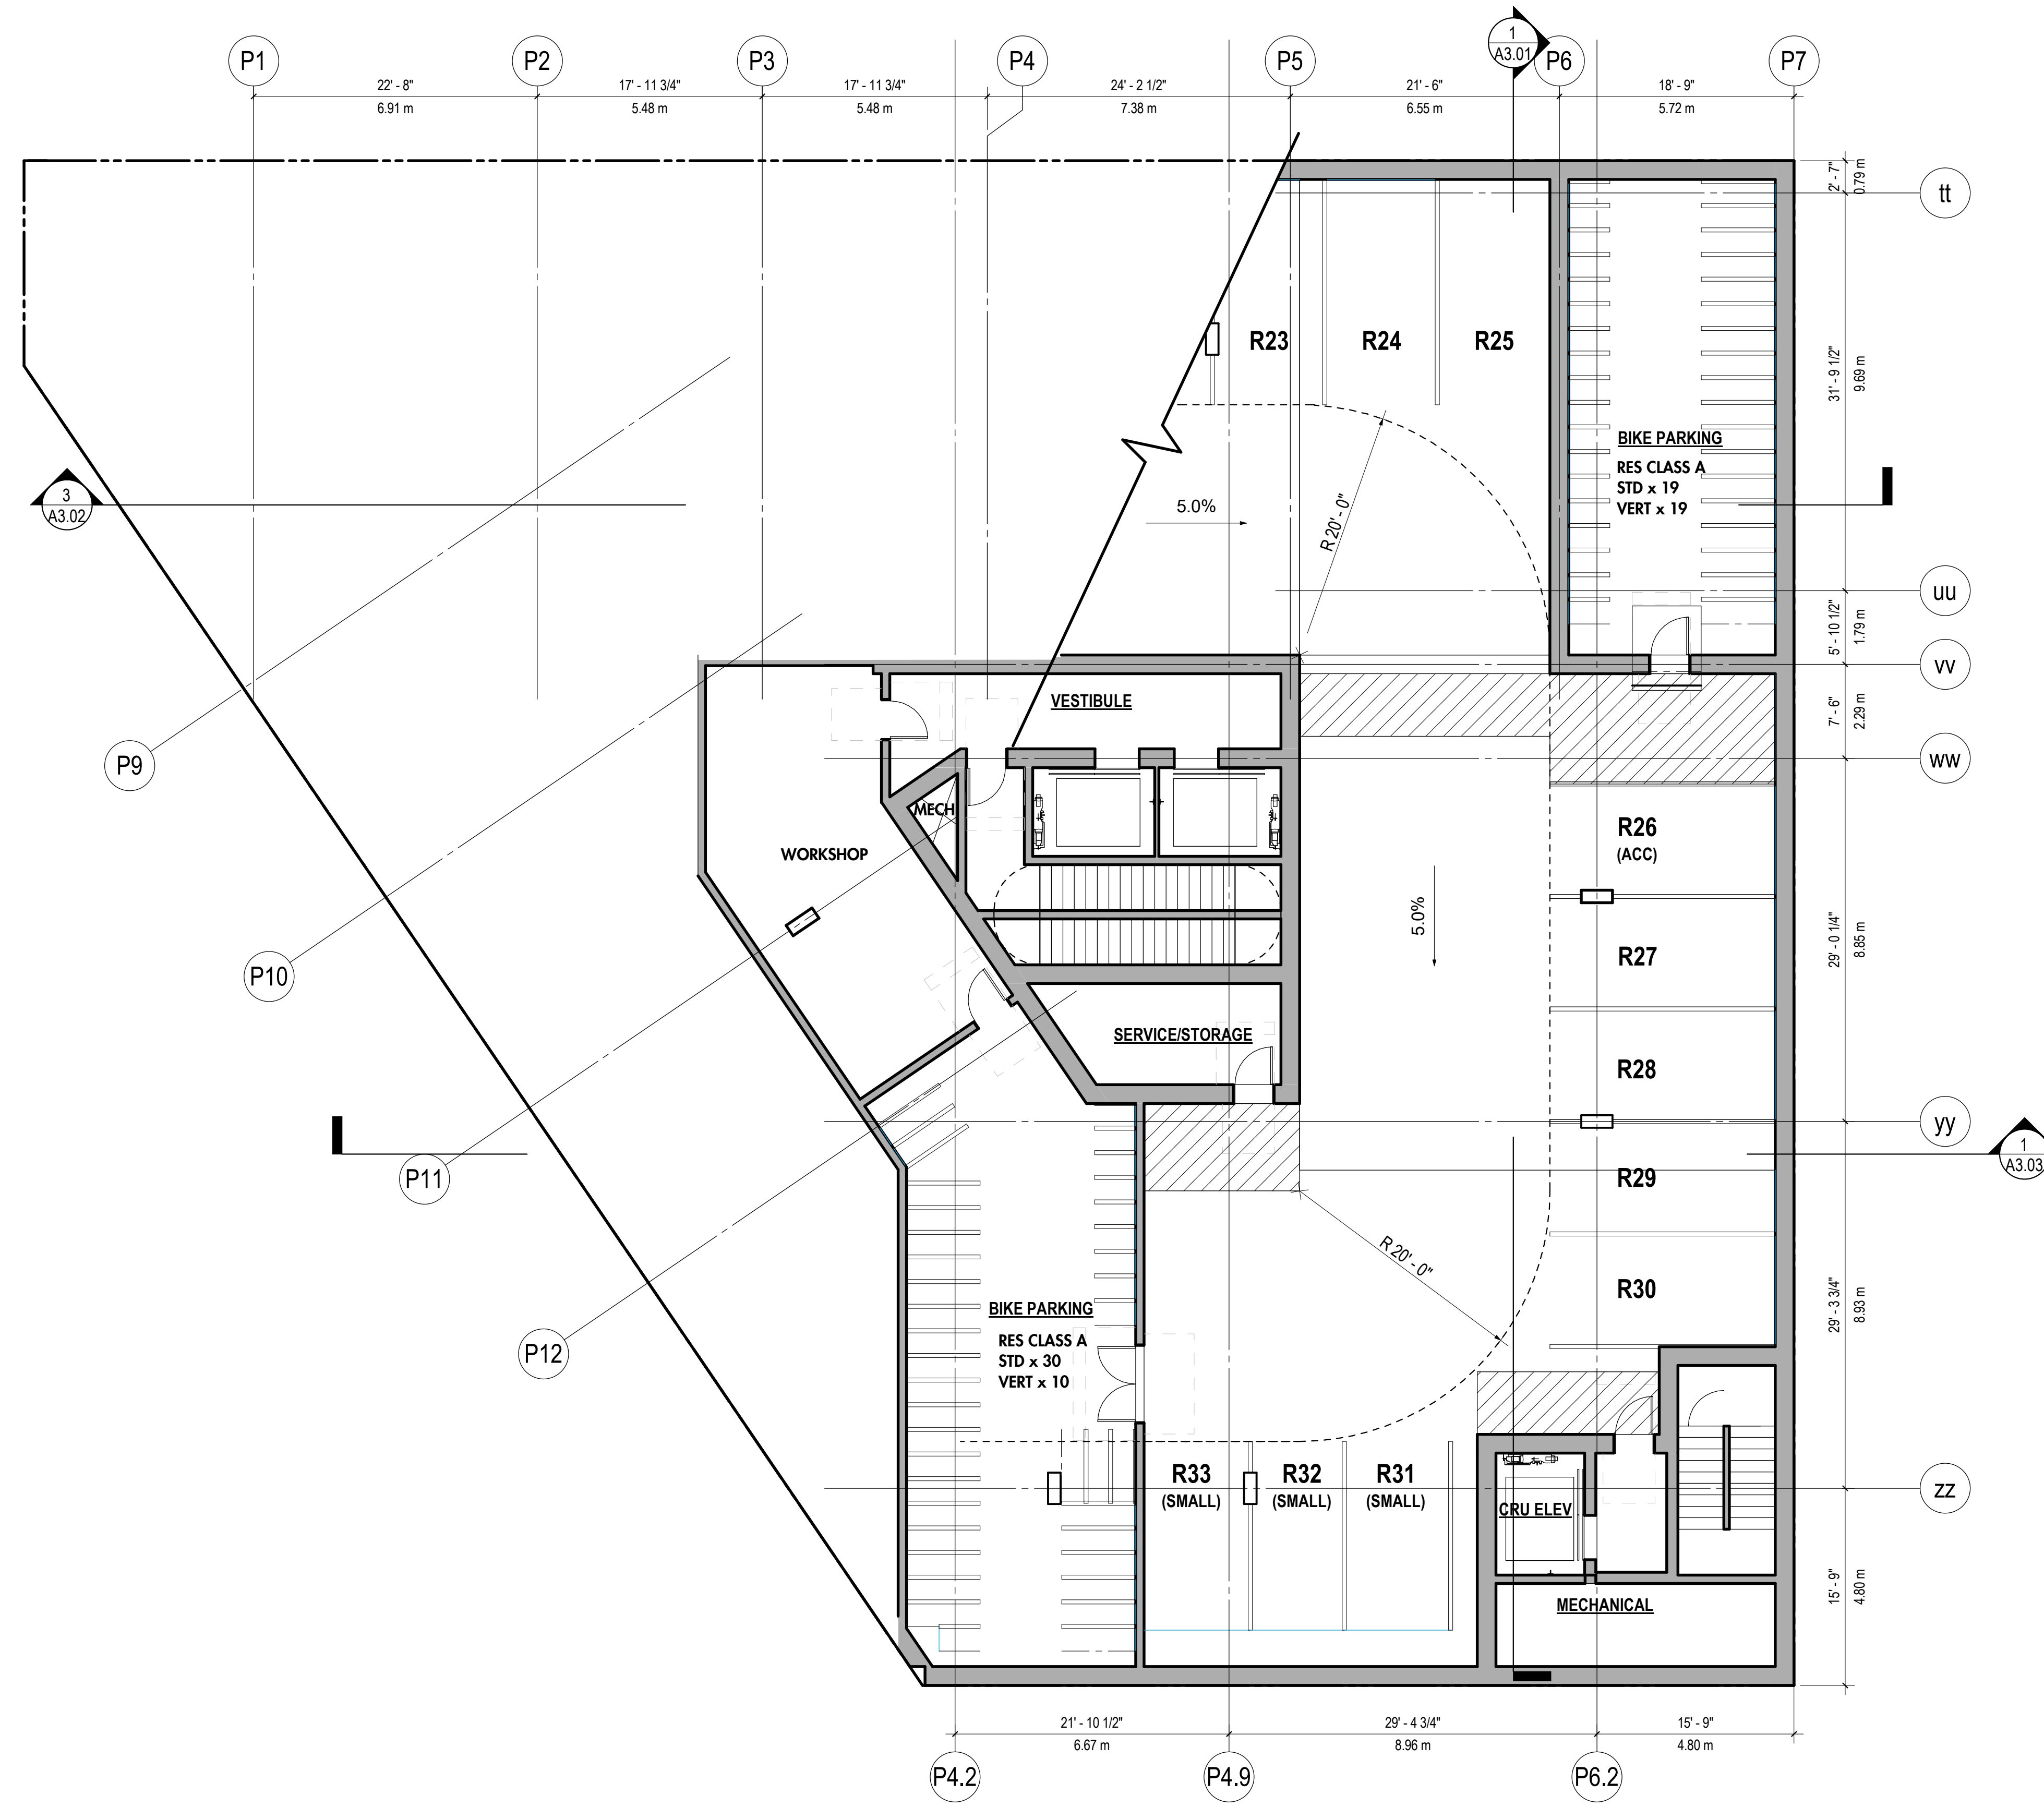

1 LEVEL P3
 A2.01 1/8" = 1'-0"

Revisions

1 Issued For Rezoning 7/24/19

VAHA KINGSWAY

1001 KINGSWAY
 VANCOUVER BC V5V 3C7

Drawing Title

**PLAN, FLOOR -
 LEVEL P2**

Date: 7/24/2019


Job No: 24845.akm

Drawn By: KB


Checked By: AT

Drawing No.

A2.02

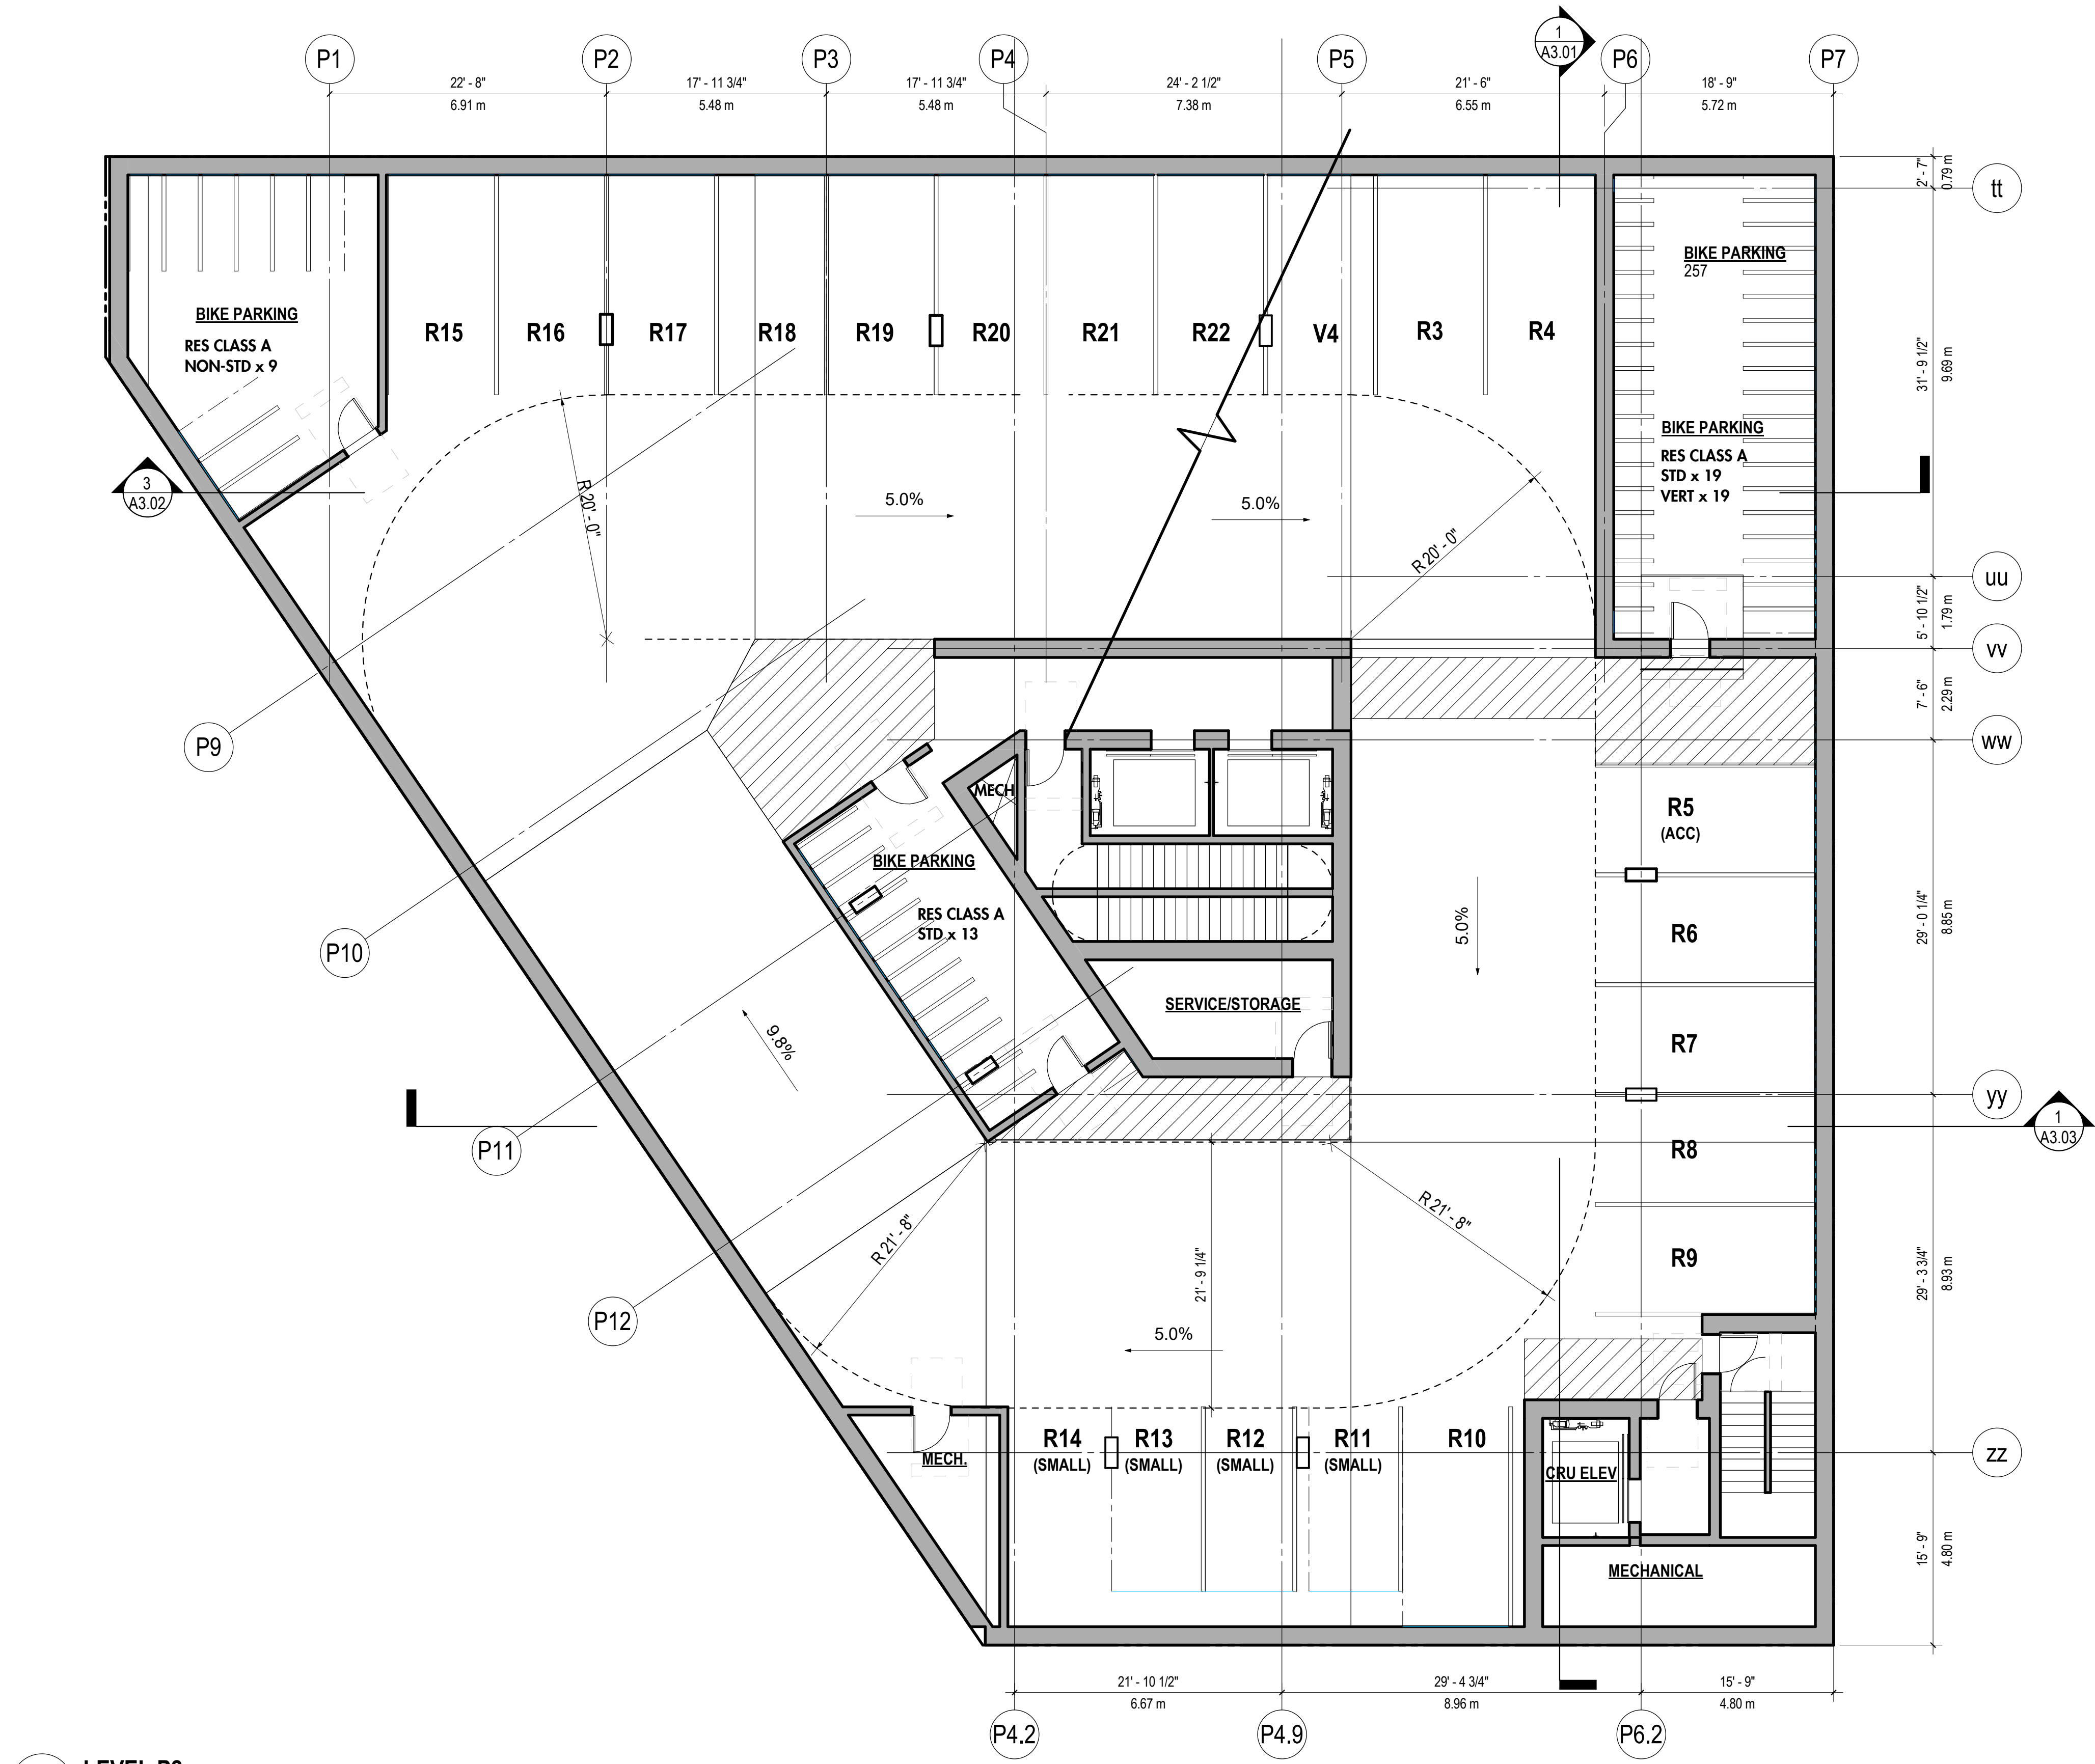

1 LEVEL P2
 A2.02 1/8" = 1'-0"

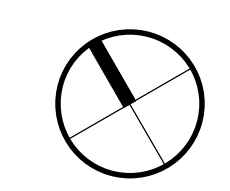

Revisions

1 Issued For Rezoning 7/24/19

VAHA KINGSWAY

1001 KINGSWAY
VANCOUVER BC V5V 3C7

Drawing Title

PLAN, FLOOR -
LEVEL P1

Date: 7/24/2019


Job No: 24845.akin

Drawn By: KB

Checked By: AT

Drawing No.

A2.03

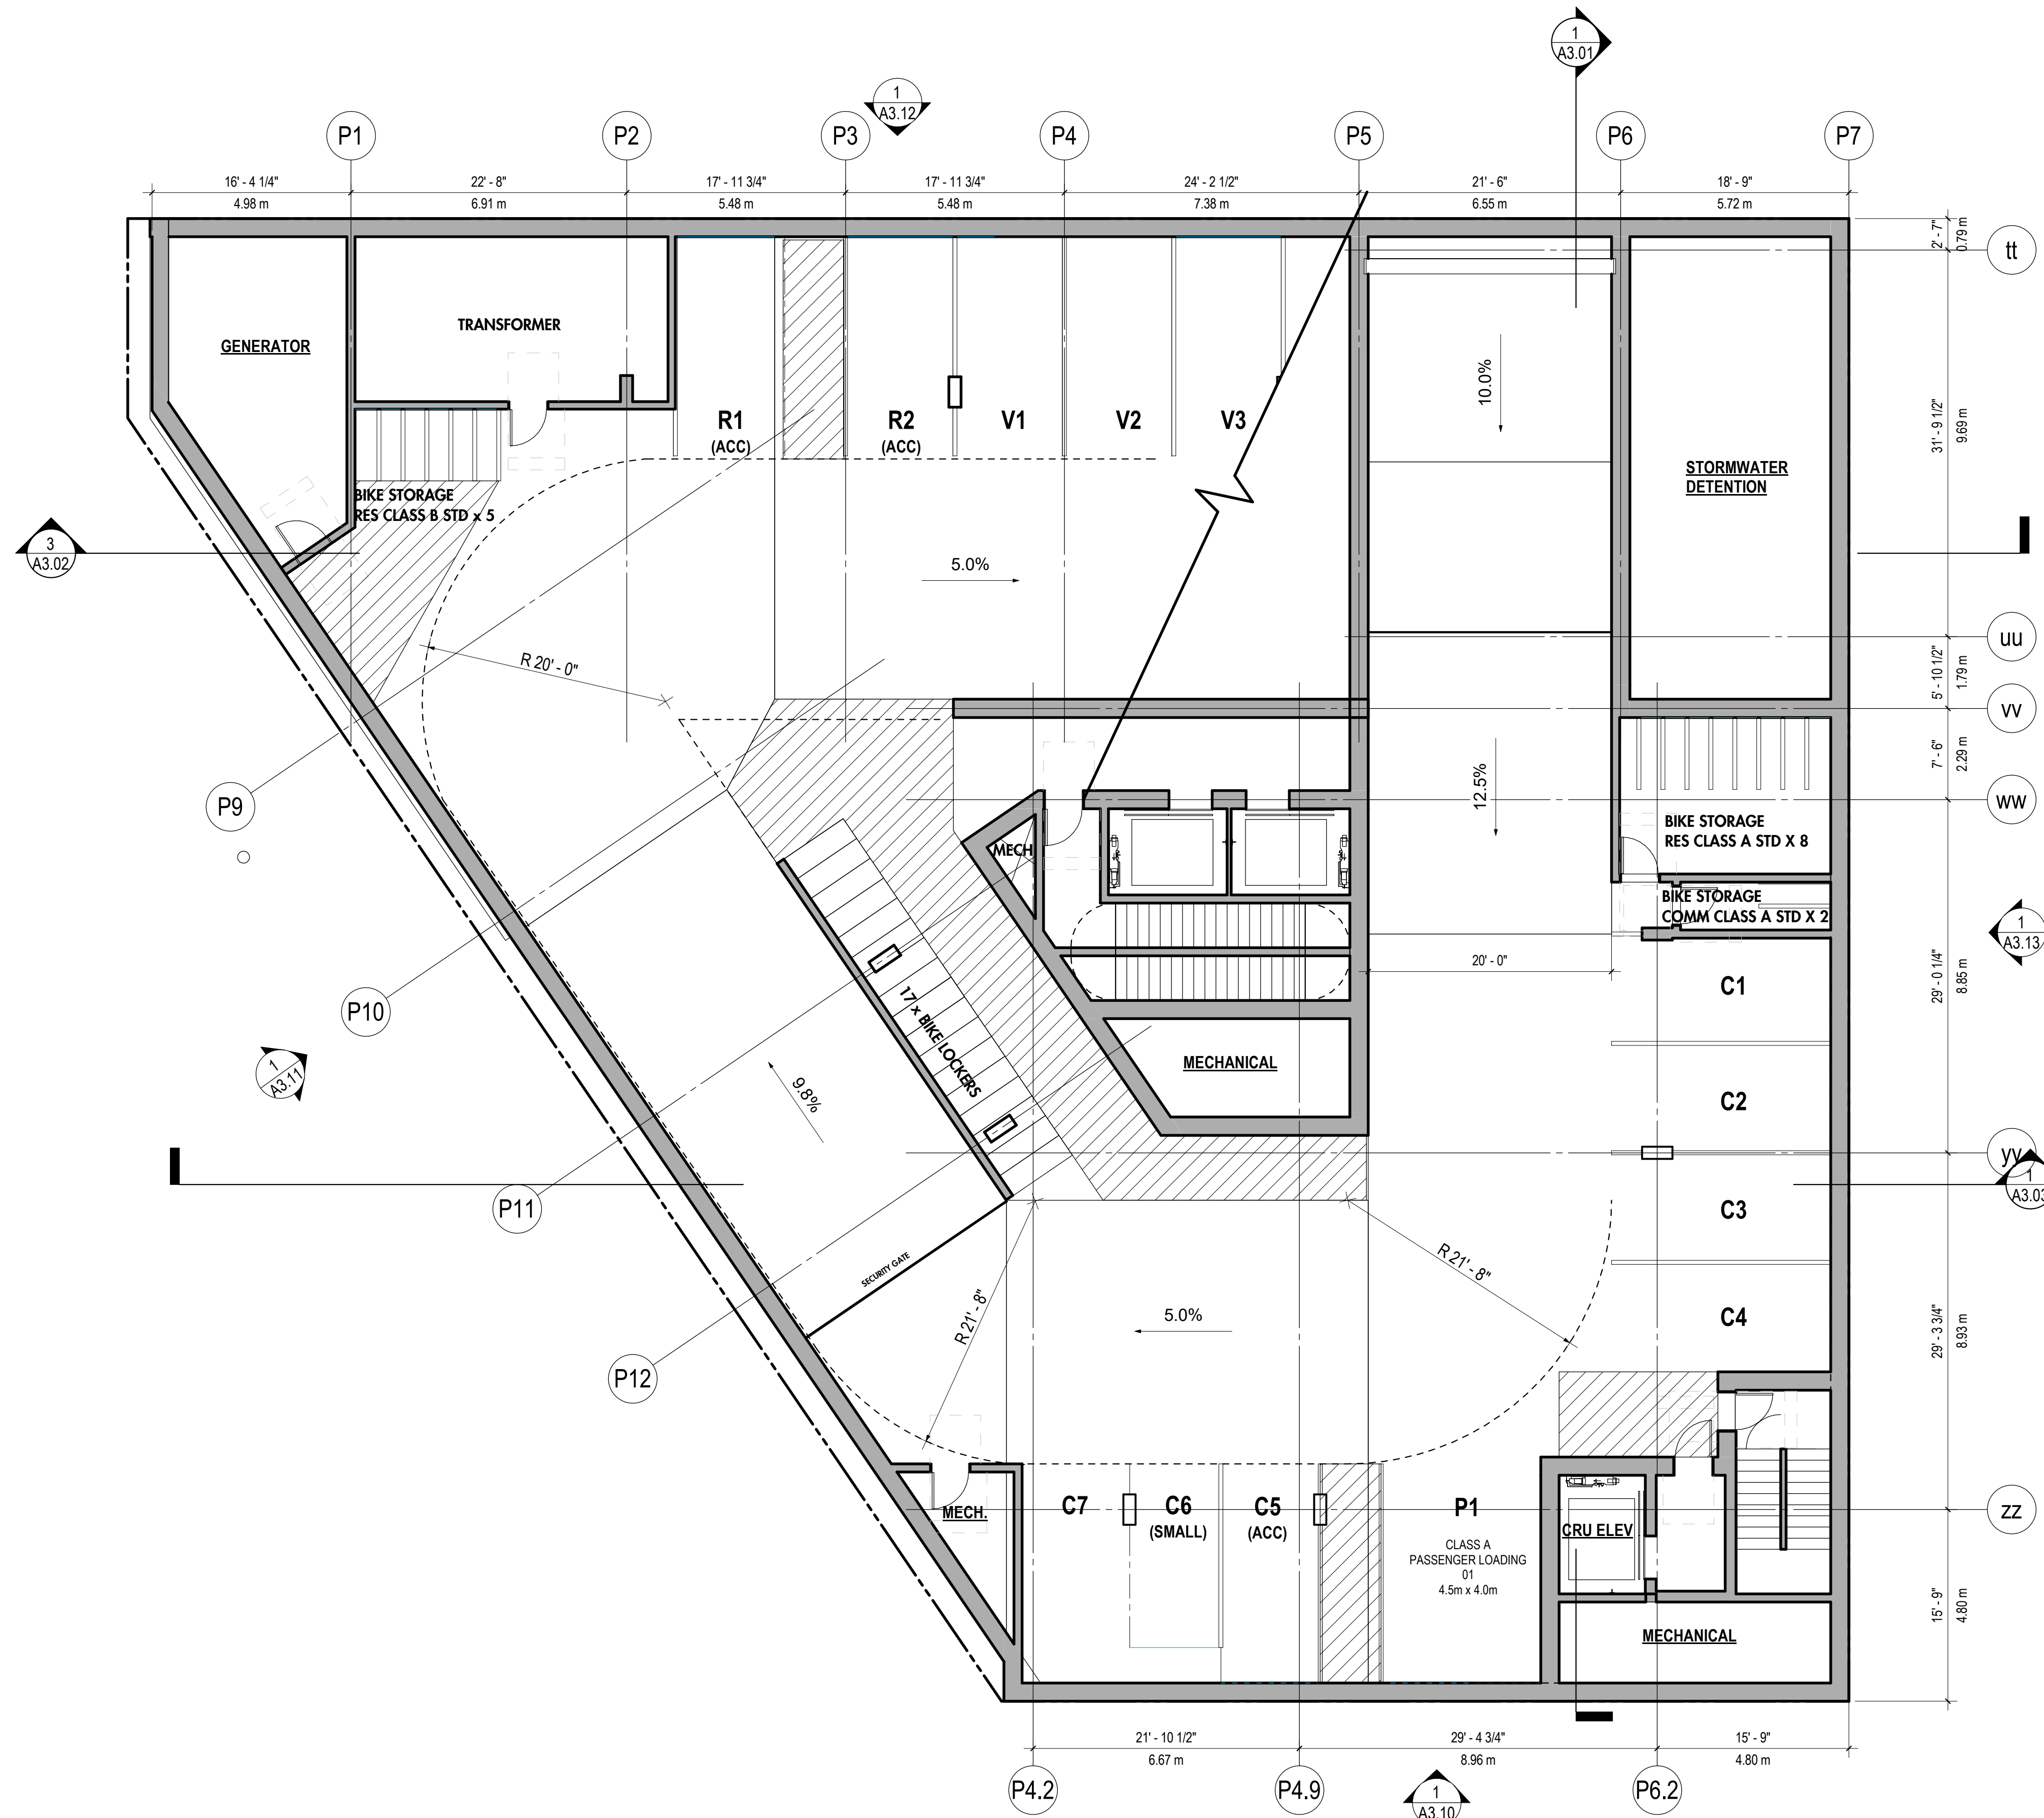

1 LEVEL P1
A2.03 1/8" = 1'-0"