


Revisions

1 Issued For Rezoning 7/24/19

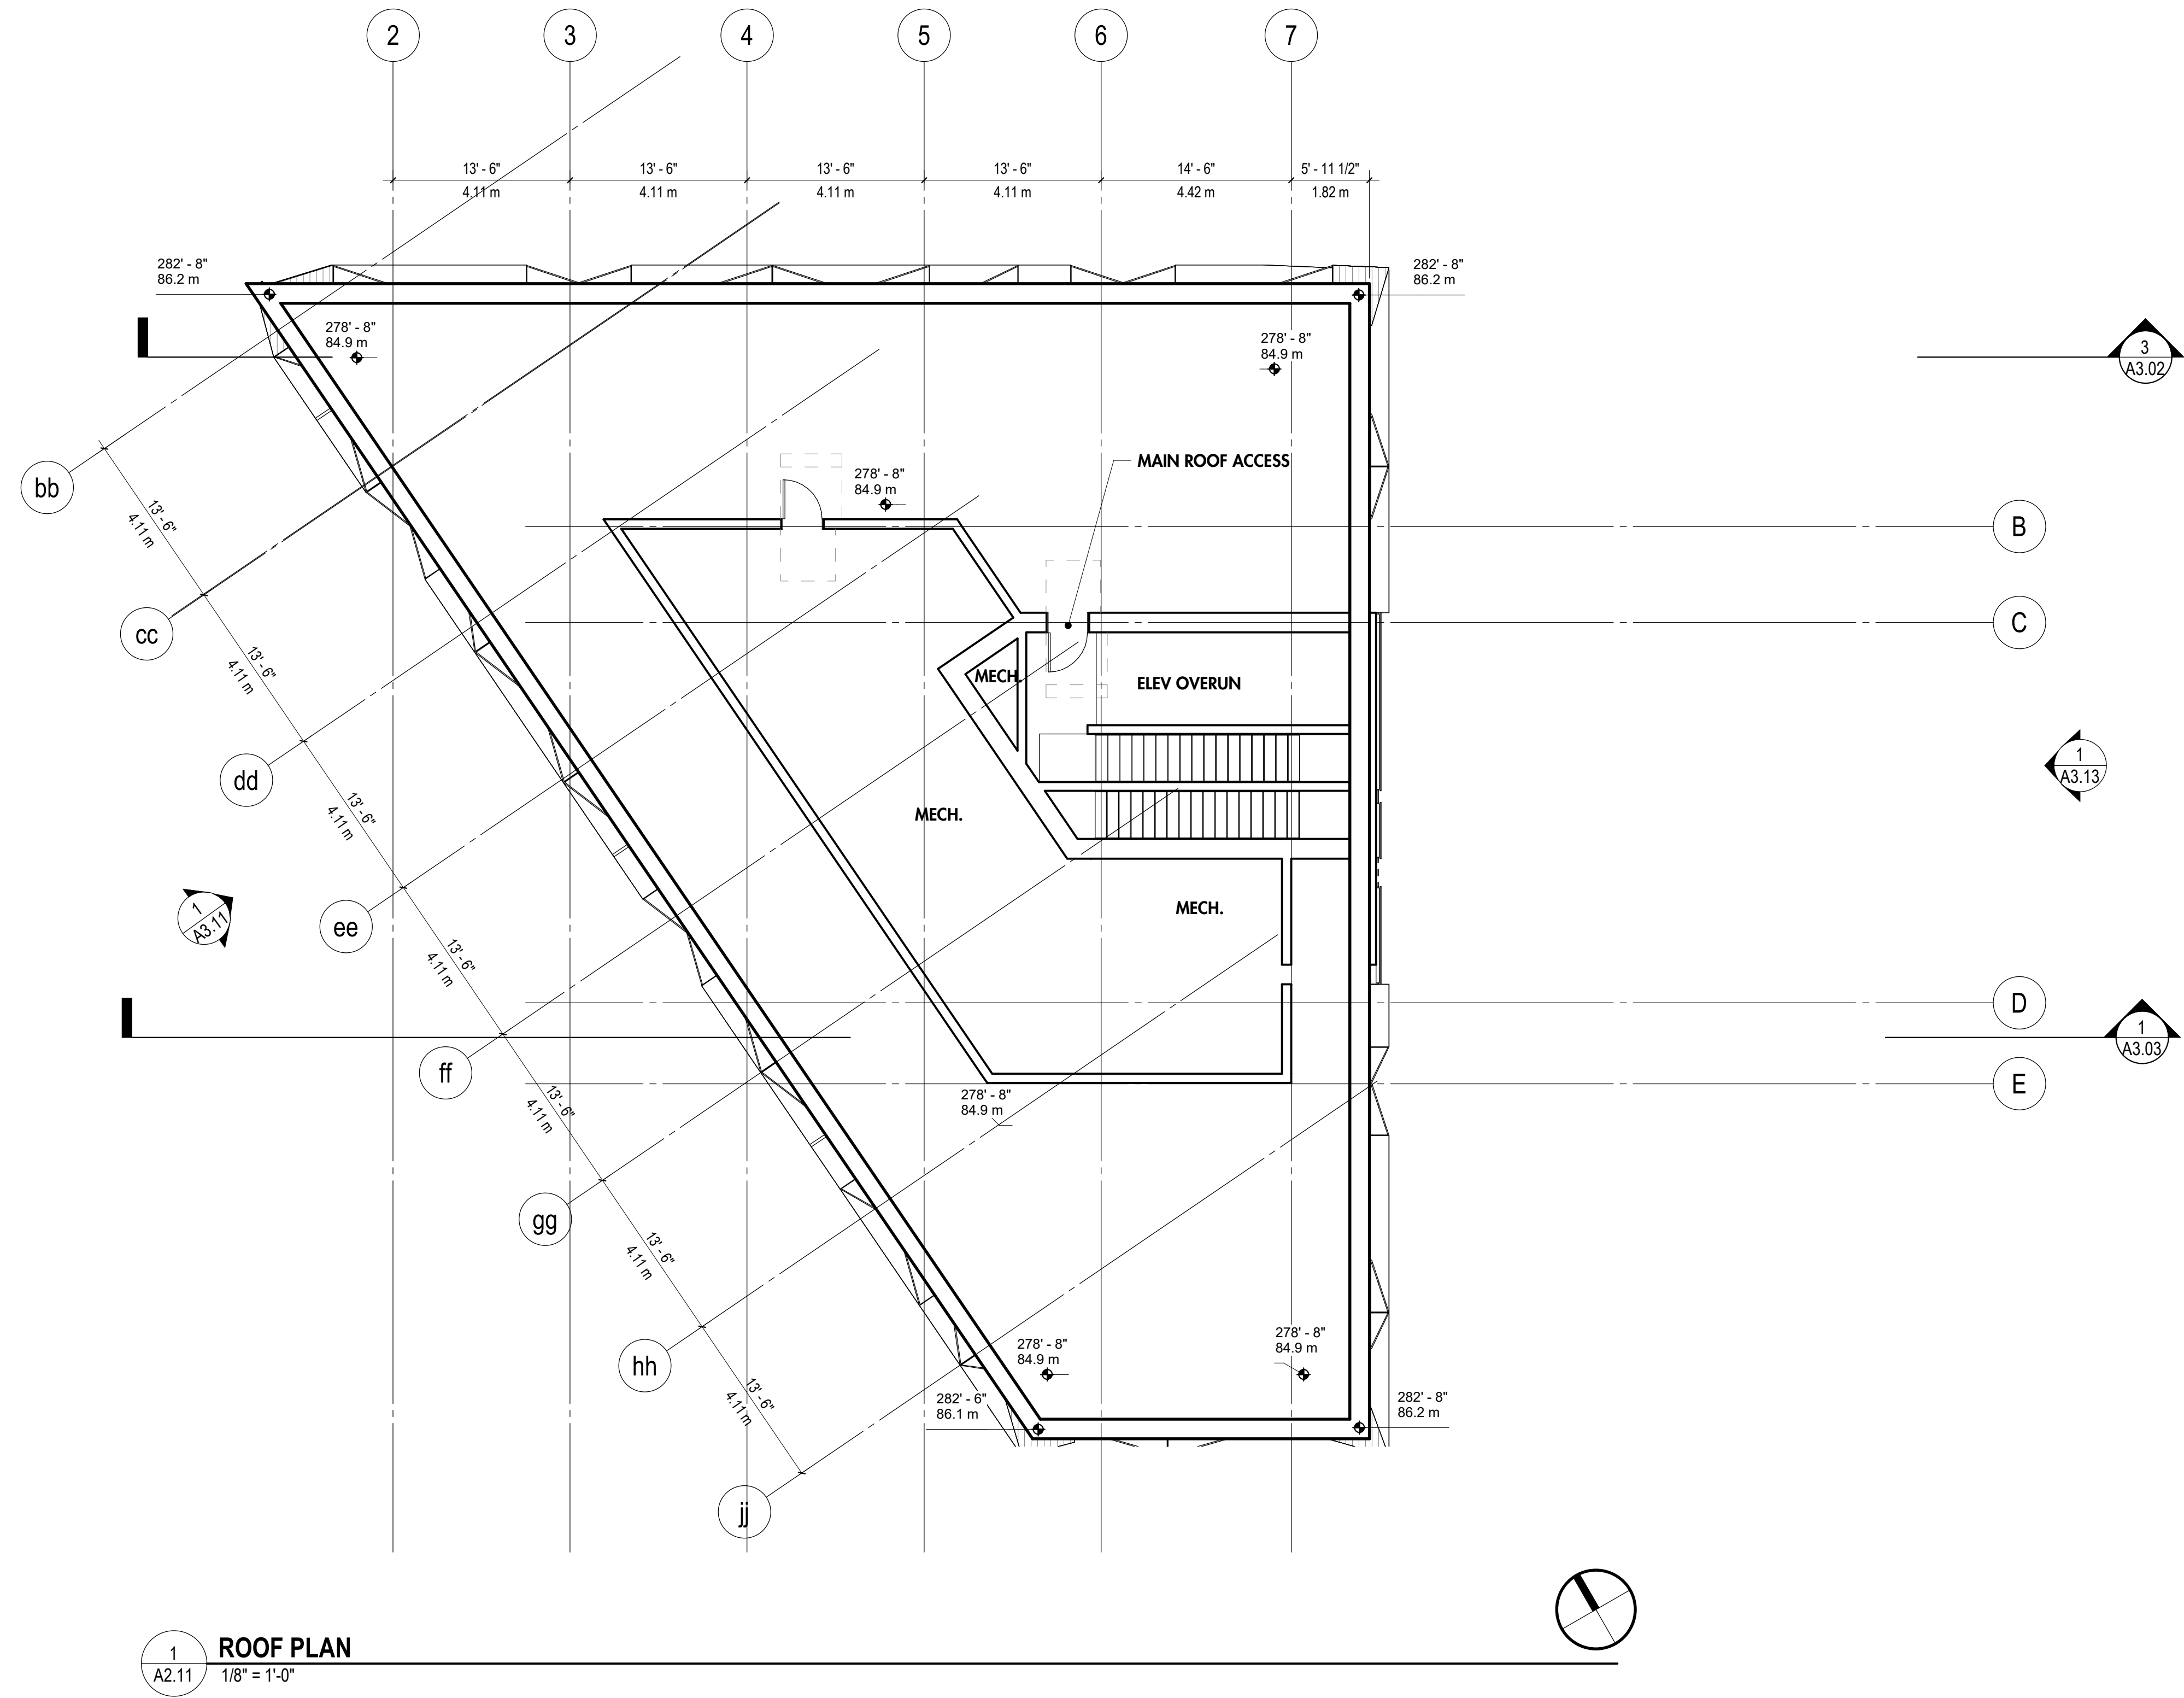

VAHA KINGSWAY

1001 KINGSWAY
 VANCOUVER BC V5V 3C7

Drawing Title

PLAN, ROOF

Date: 7/24/2019
 Job No: 24845.akin
 Drawn By: KB
 Checked By: AT

Drawing No.

A2.11