

## 2.10 Site Cross Sections

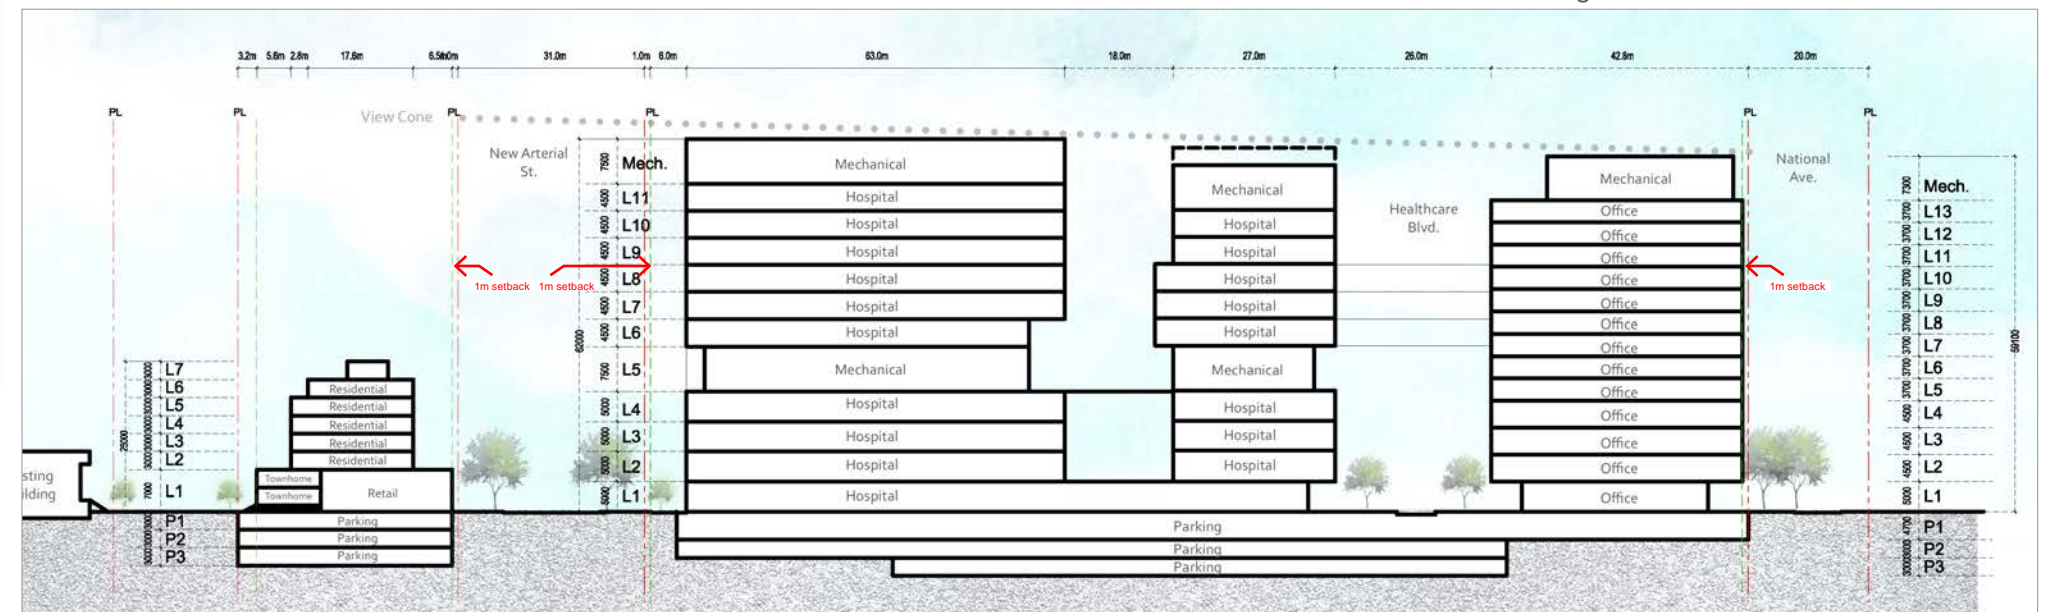
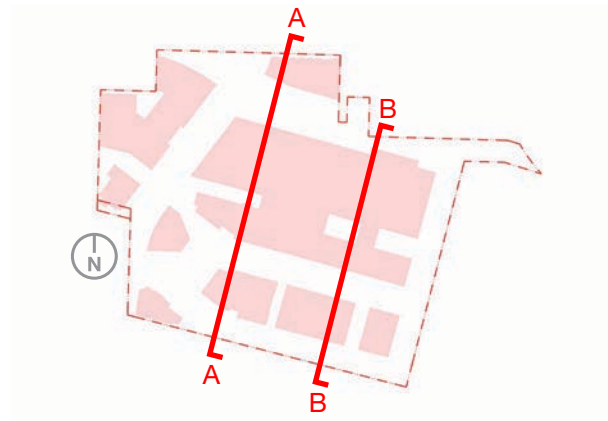


Figure 2-21: Indicative Cross Section AA

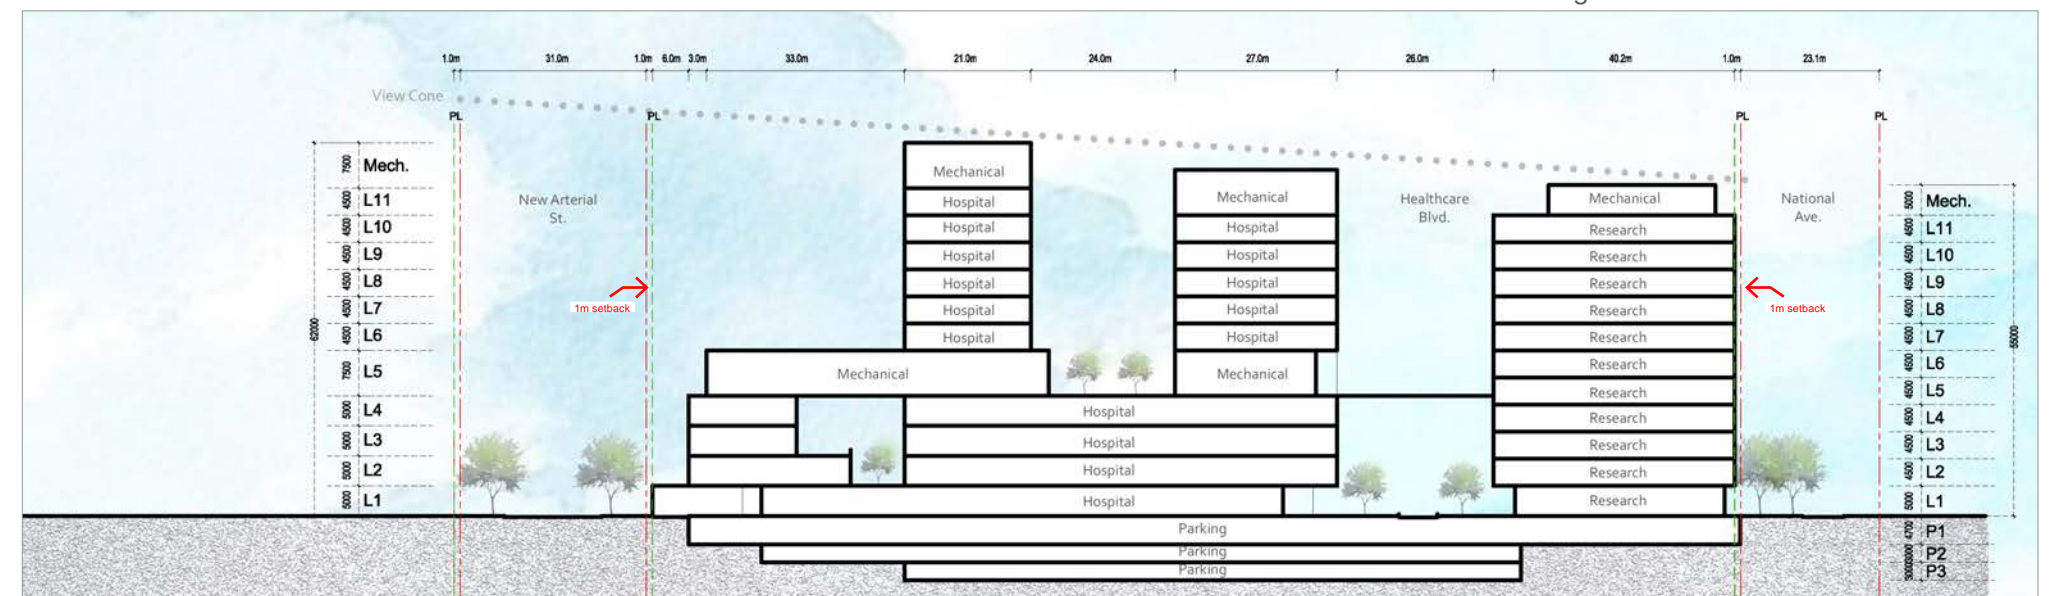


Figure 2-22: Indicative Cross Section BB

## 2.10 Site Cross Sections

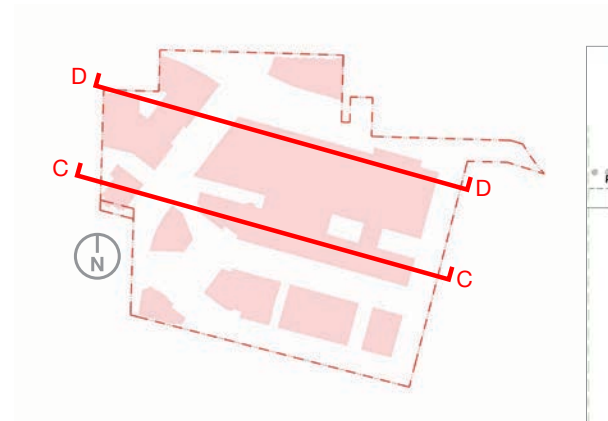


Figure 2-23: Indicative Cross Section CC


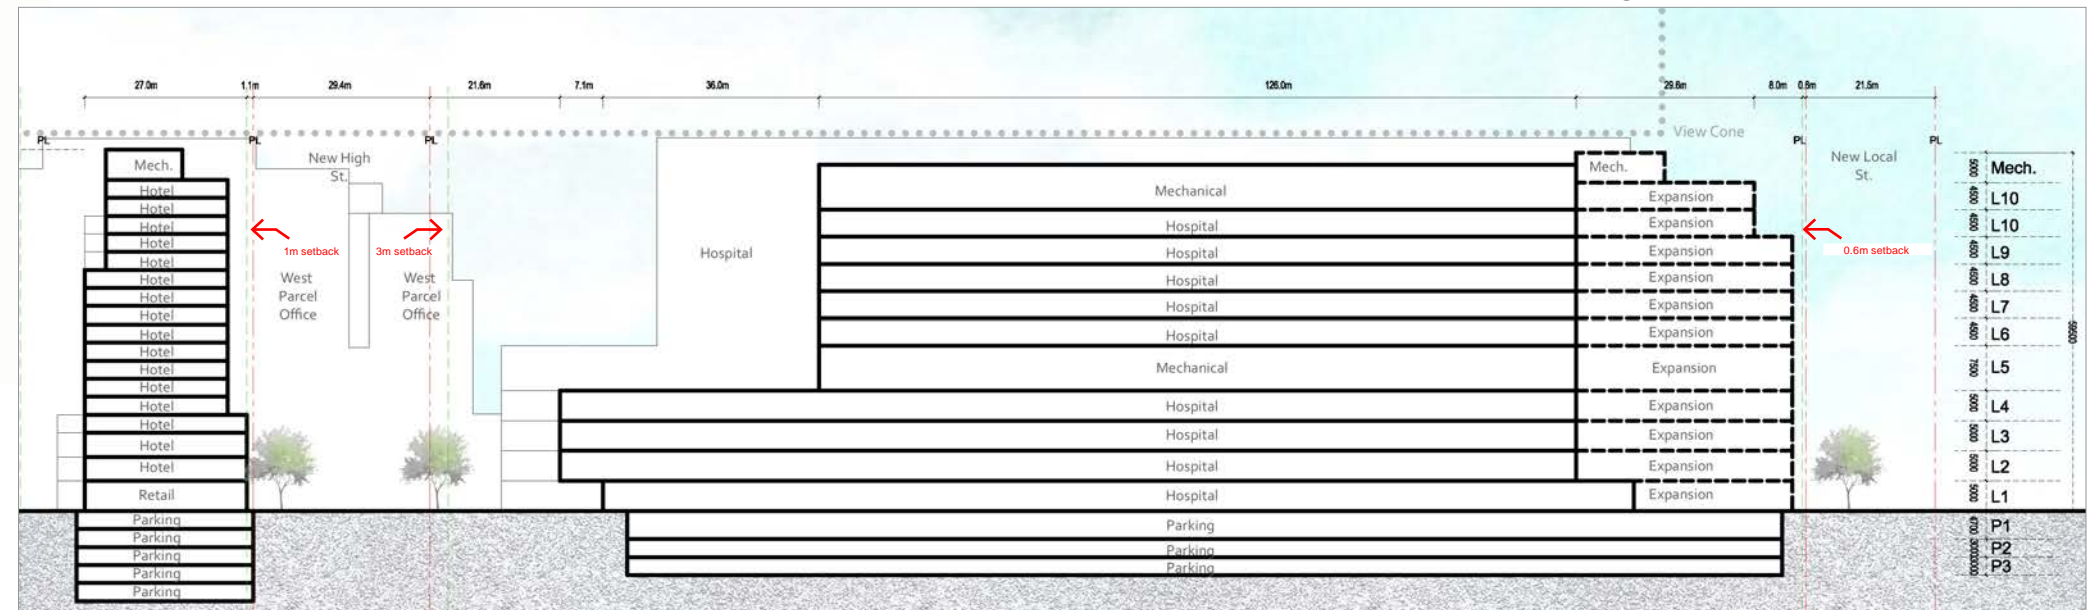


Figure 2-24: Indicative Cross Section DD



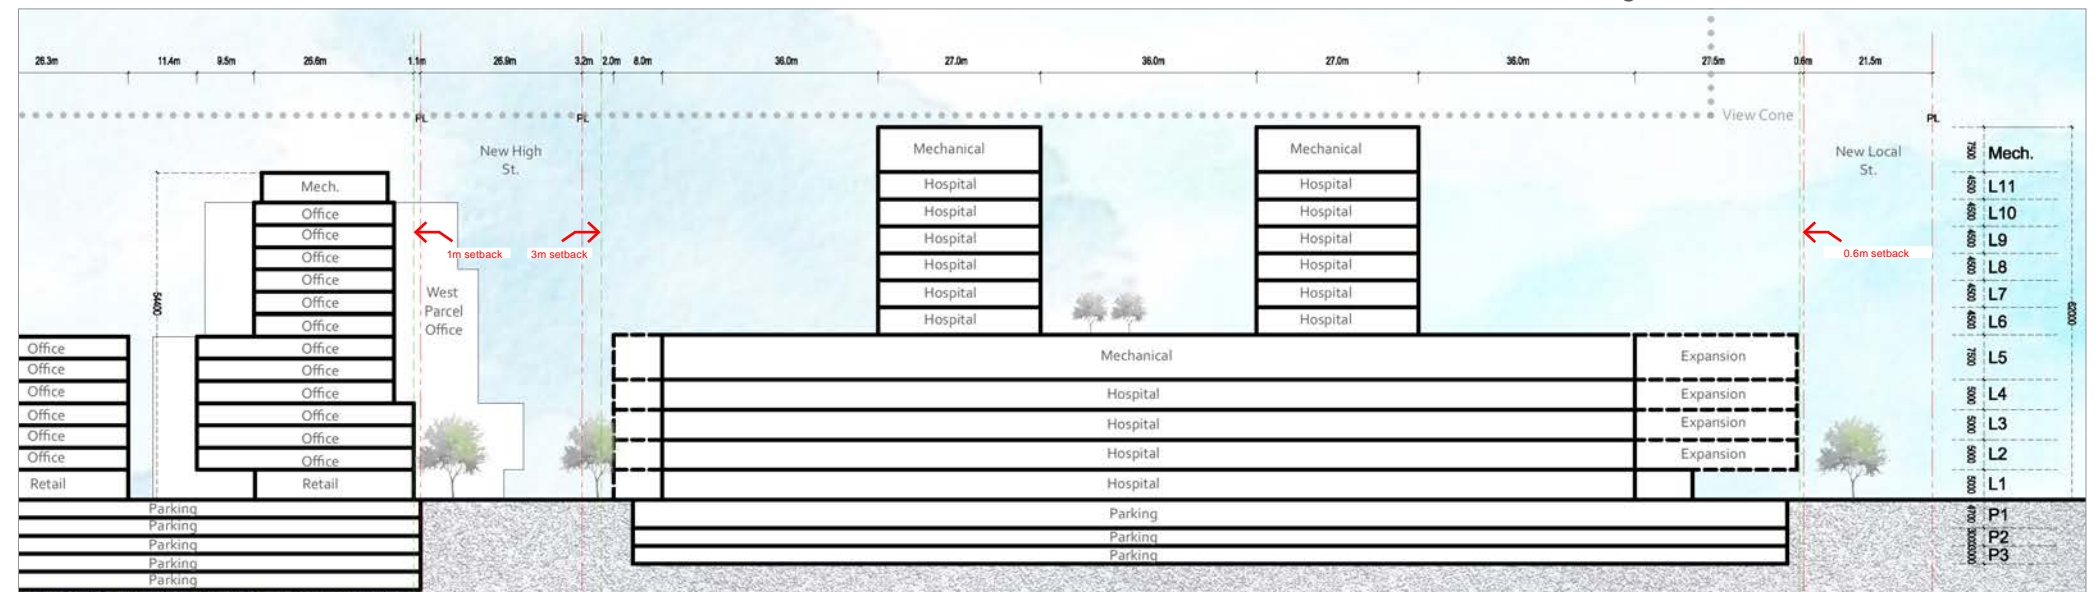

## 2.11 Site Elevations


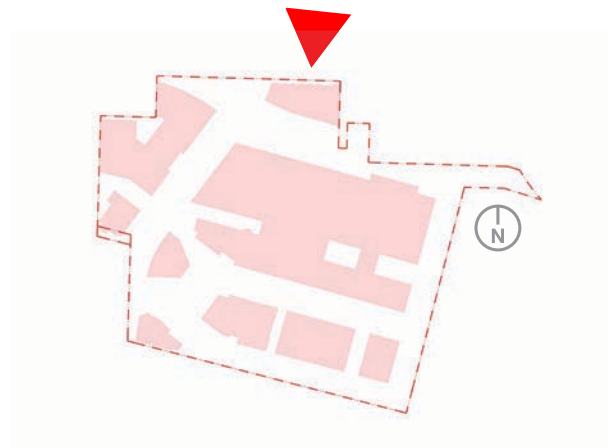


Figure 2-25: Indicative North Elevation



Figure 2-26: Indicative West Elevation

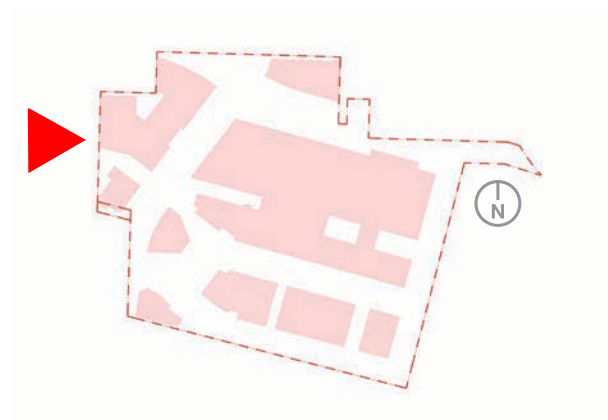

## 2.11 Site Elevations

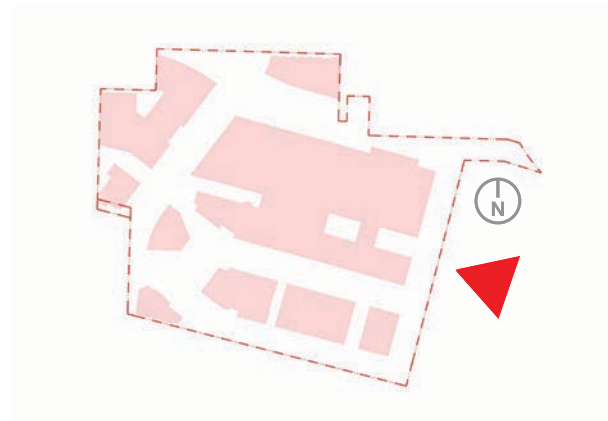


Figure 2-27: Indicative East Elevation

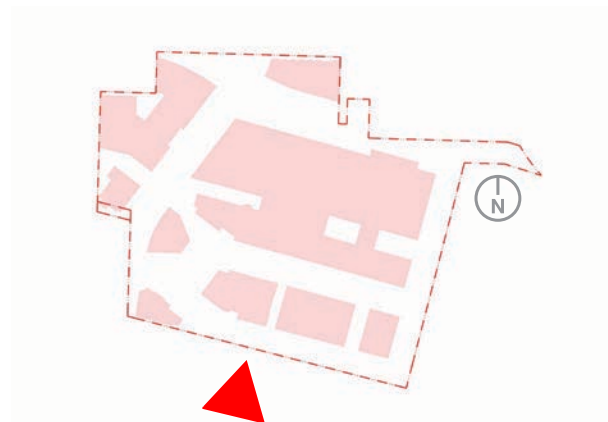


Figure 2-28: Indicative South Elevation