


Amenity		Social Housing	
Daycare centre	Orange	3BR	Light Pink
SH Amenity	Yellow-Orange	2BR	Light Red
MH Amenity	Yellow	1BR	Red
MH Lobby	Light Grey	Studio	Dark Red
SH Lobby	Medium Grey		
Retail	Purple		

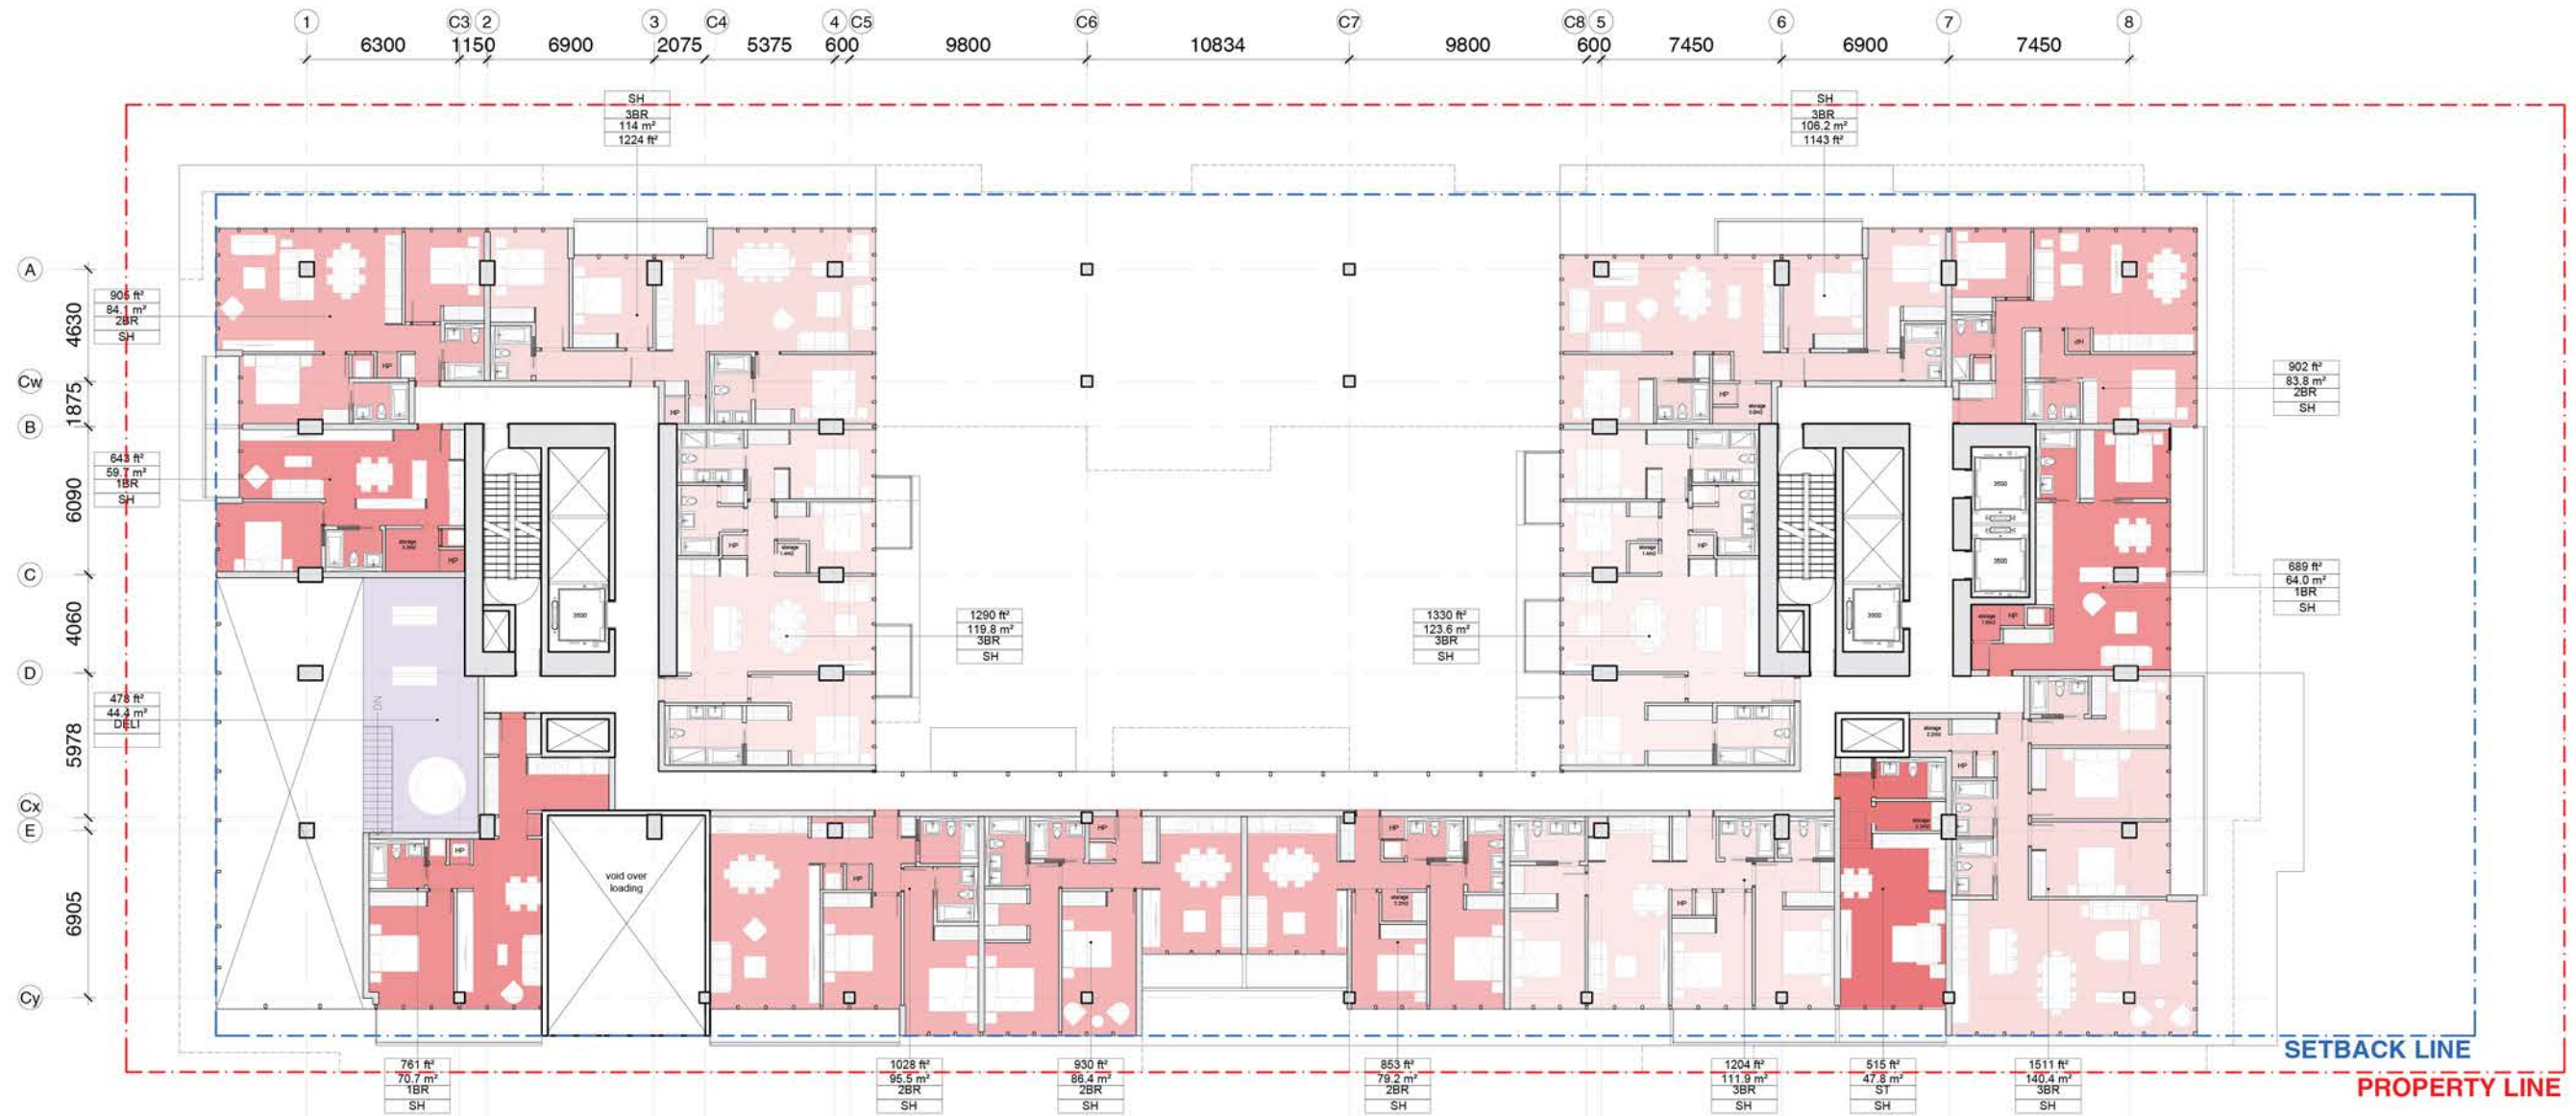

BRIDGE CONNECTOR HOUSING FLOORS


L03



TOP OF BRIDGE CONNECTOR FLOOR


L05

Amenity		Market Housing		Social Housing	
Daycare centre	Orange	Penthouse	Light Blue	3BR	Light Pink
SH Amenity	Yellow	3BR	Medium Blue	2BR	Red
MH Amenity	Light Yellow	2BR	Dark Blue	1BR	Dark Red
MH Lobby	Grey	1BR	Dark Blue	Studio	Dark Red
SH Lobby	Light Grey	Studio	Dark Blue		
Retail	Purple				

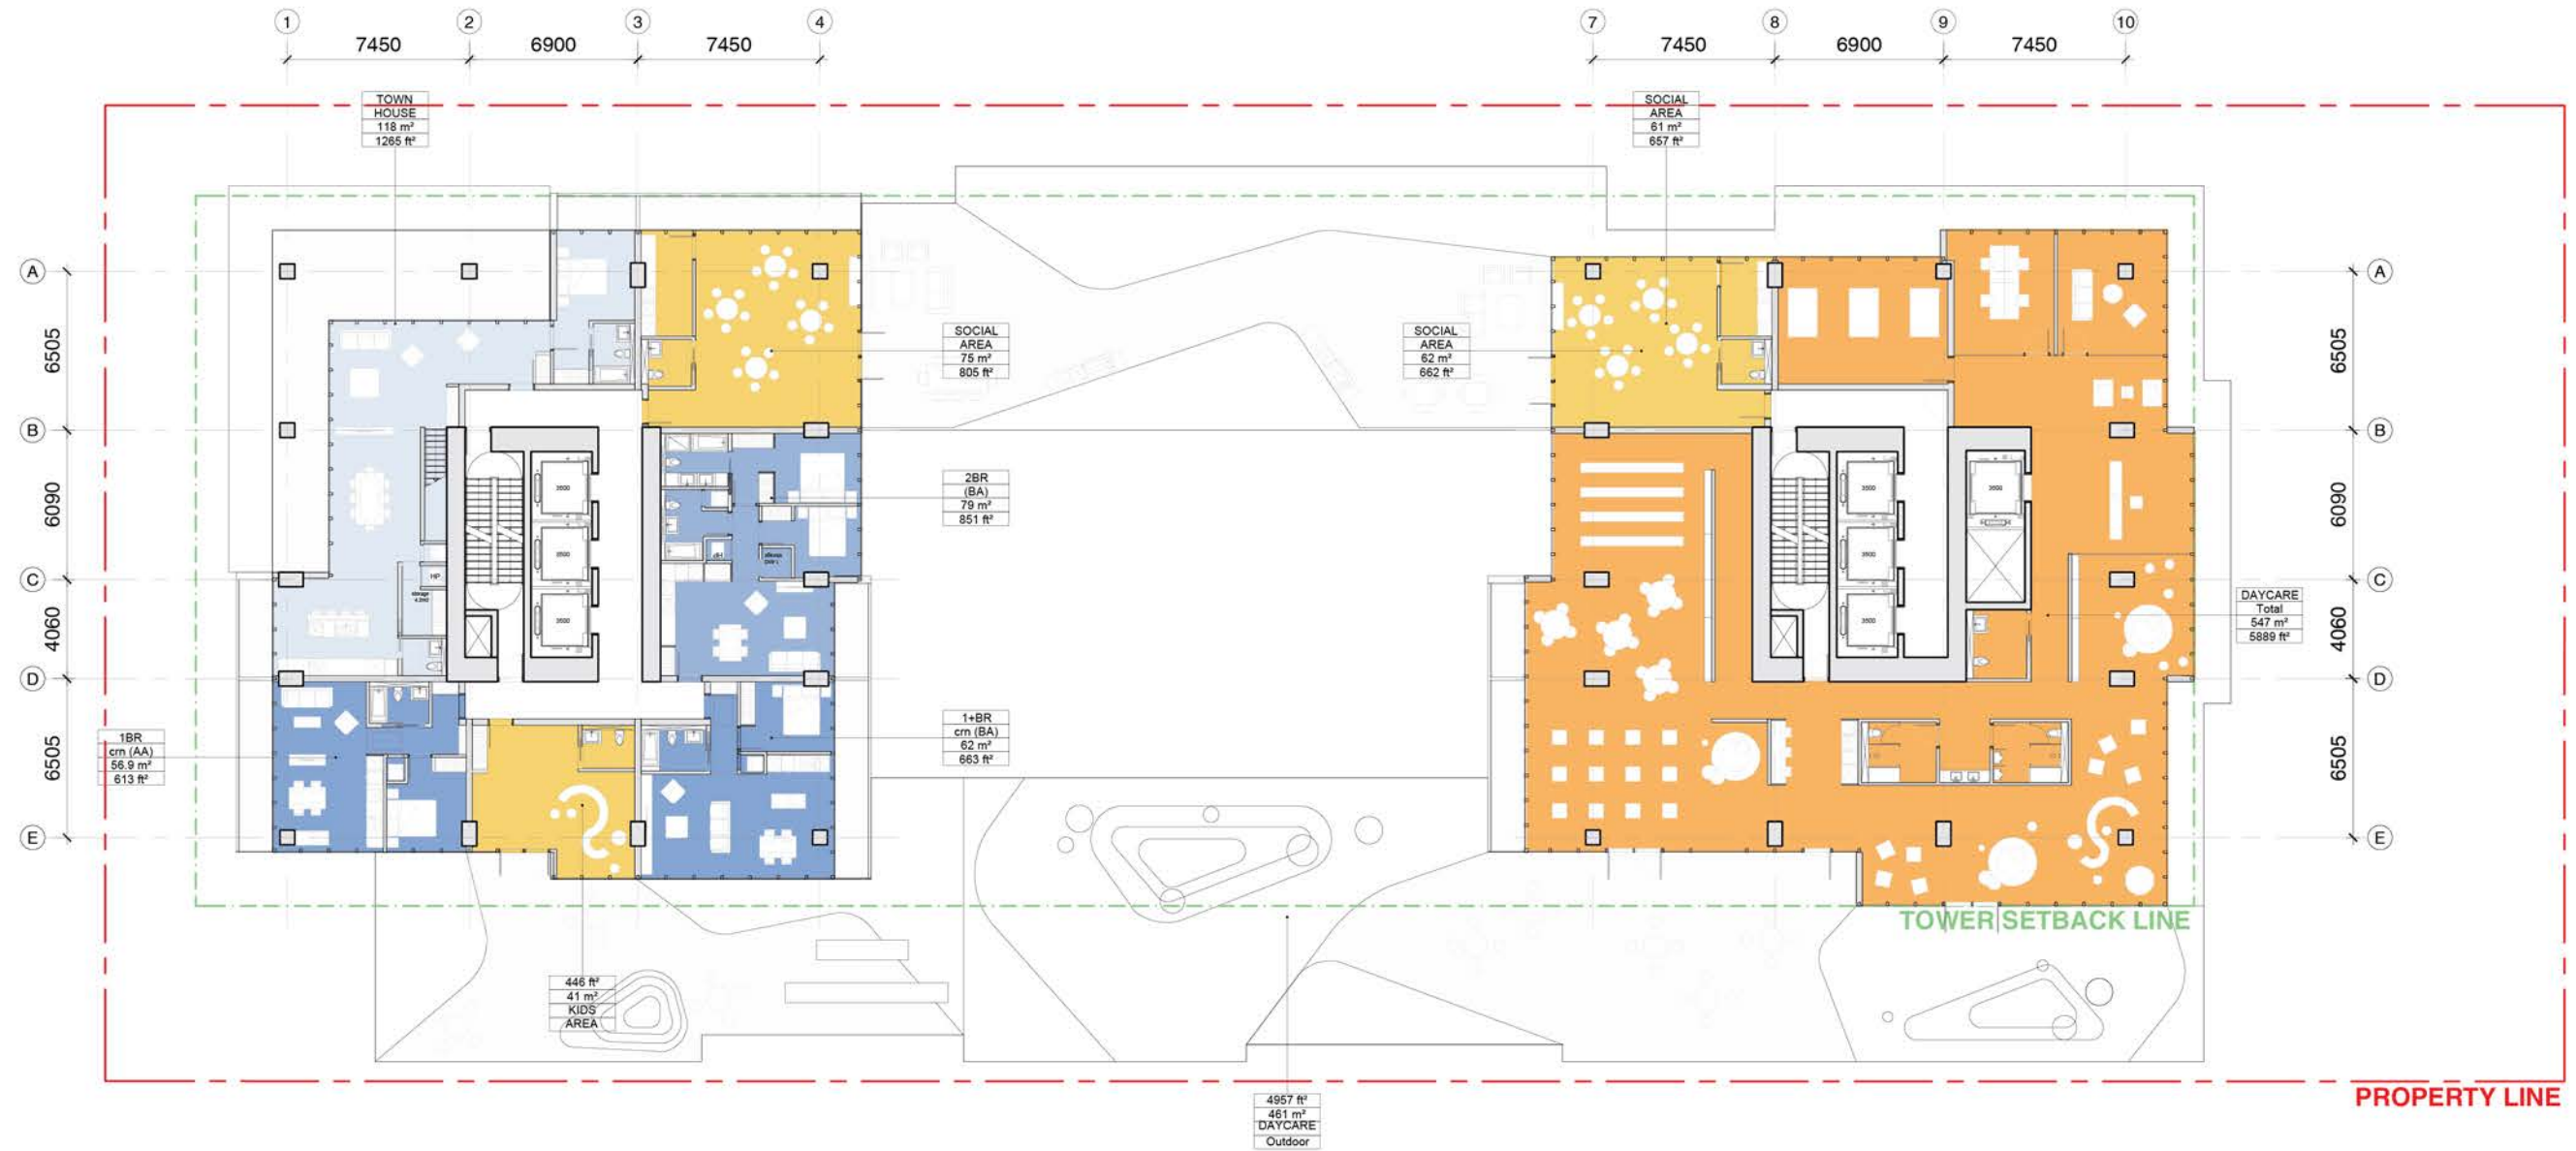


TYPICAL LOWER TOWER HOUSING FLOORS

L08

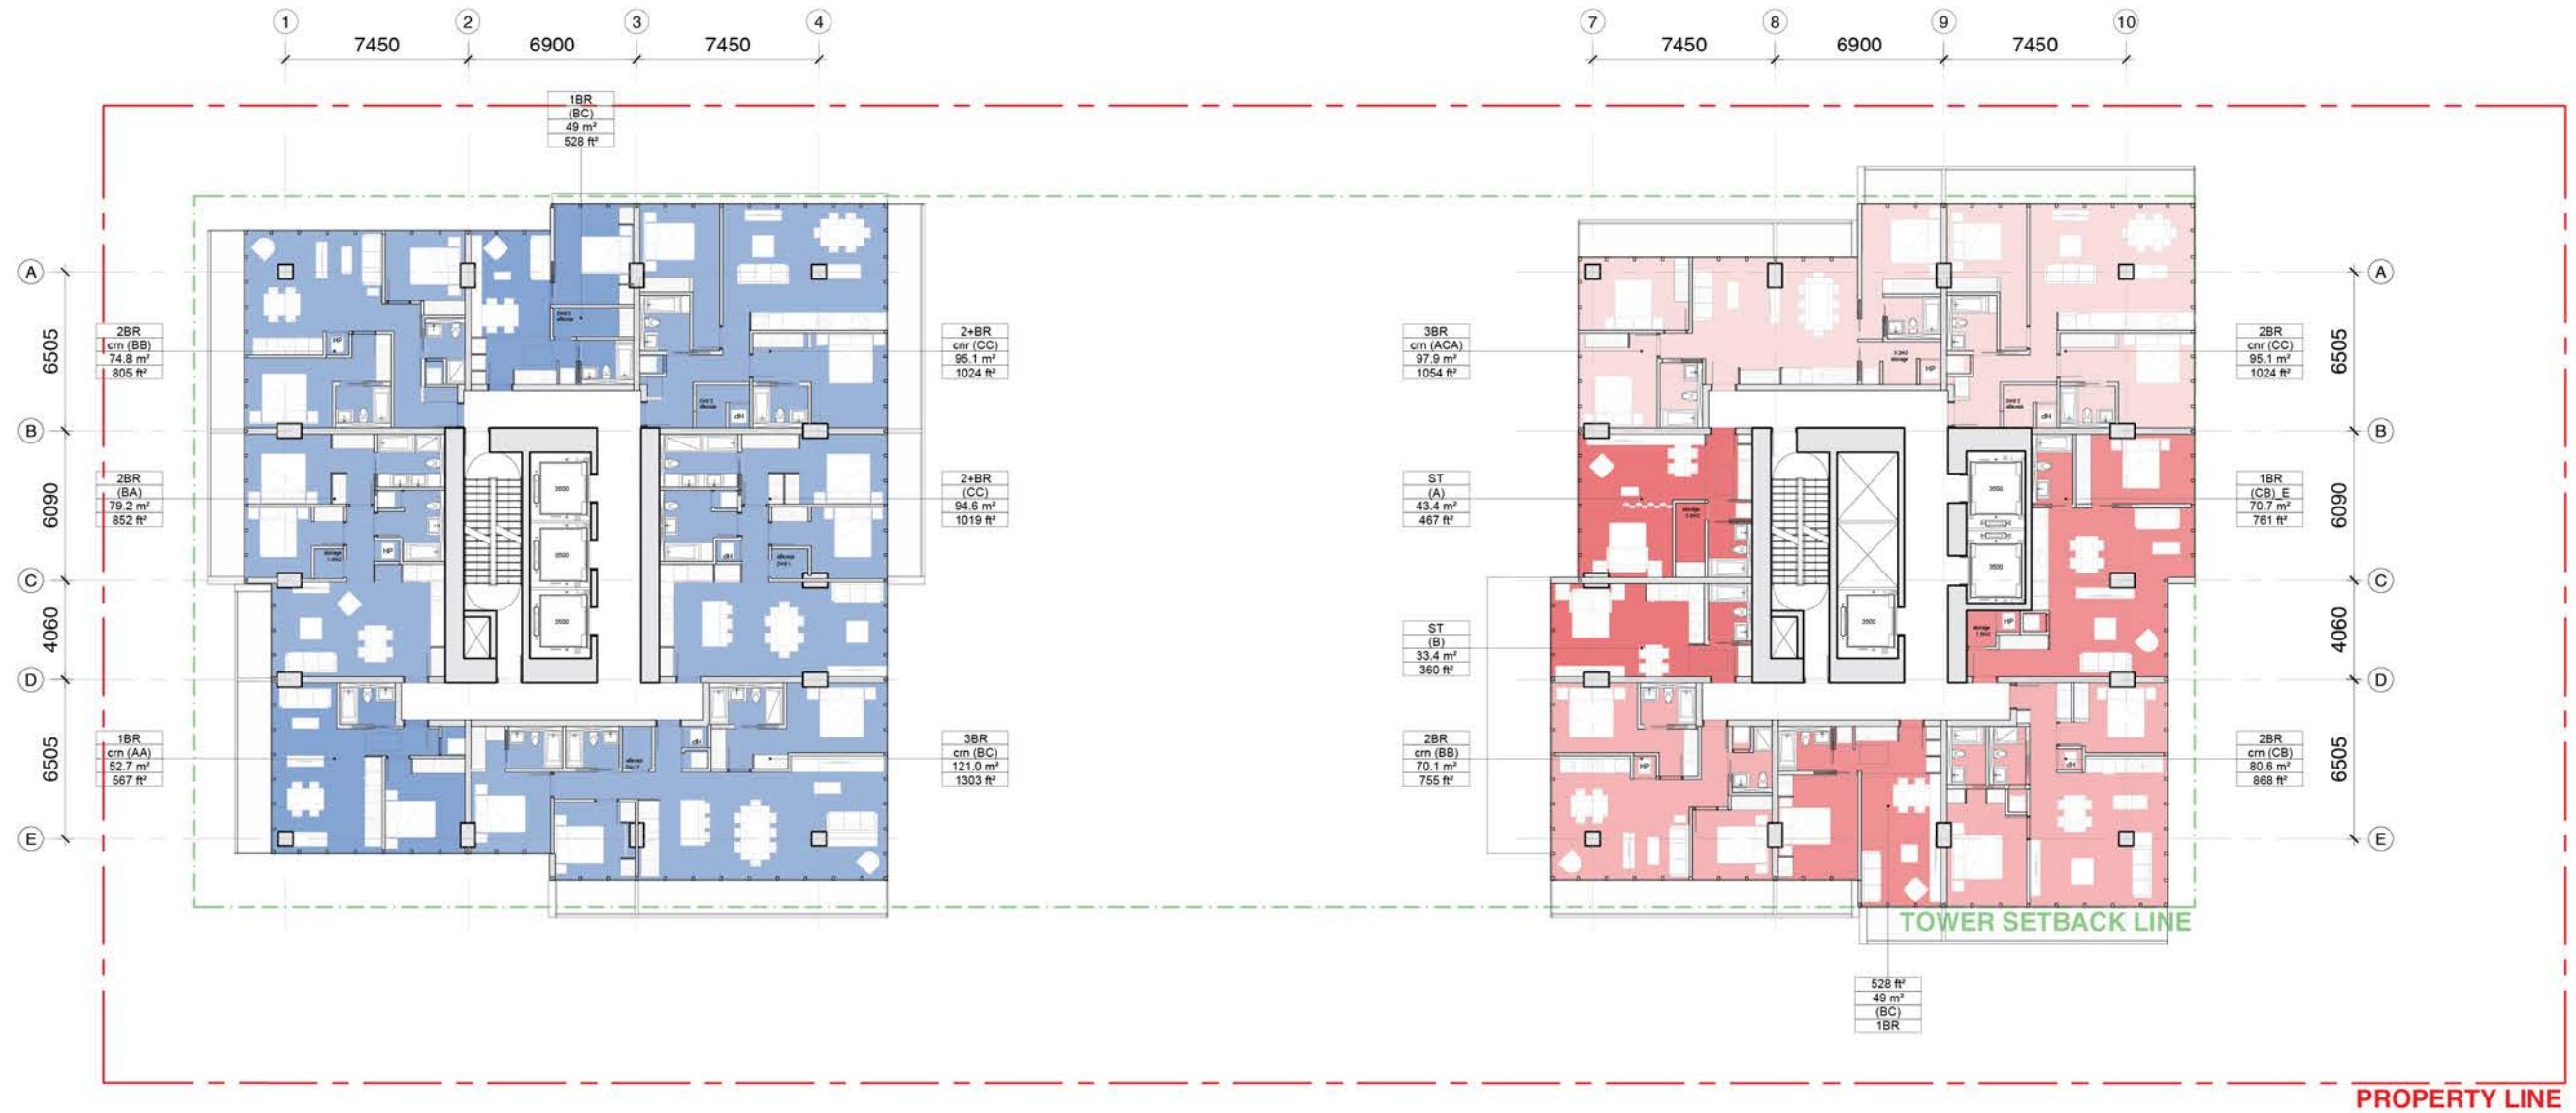


Market Housing

- Penthouse
- 3BR
- 2BR
- 1BR
- Studio

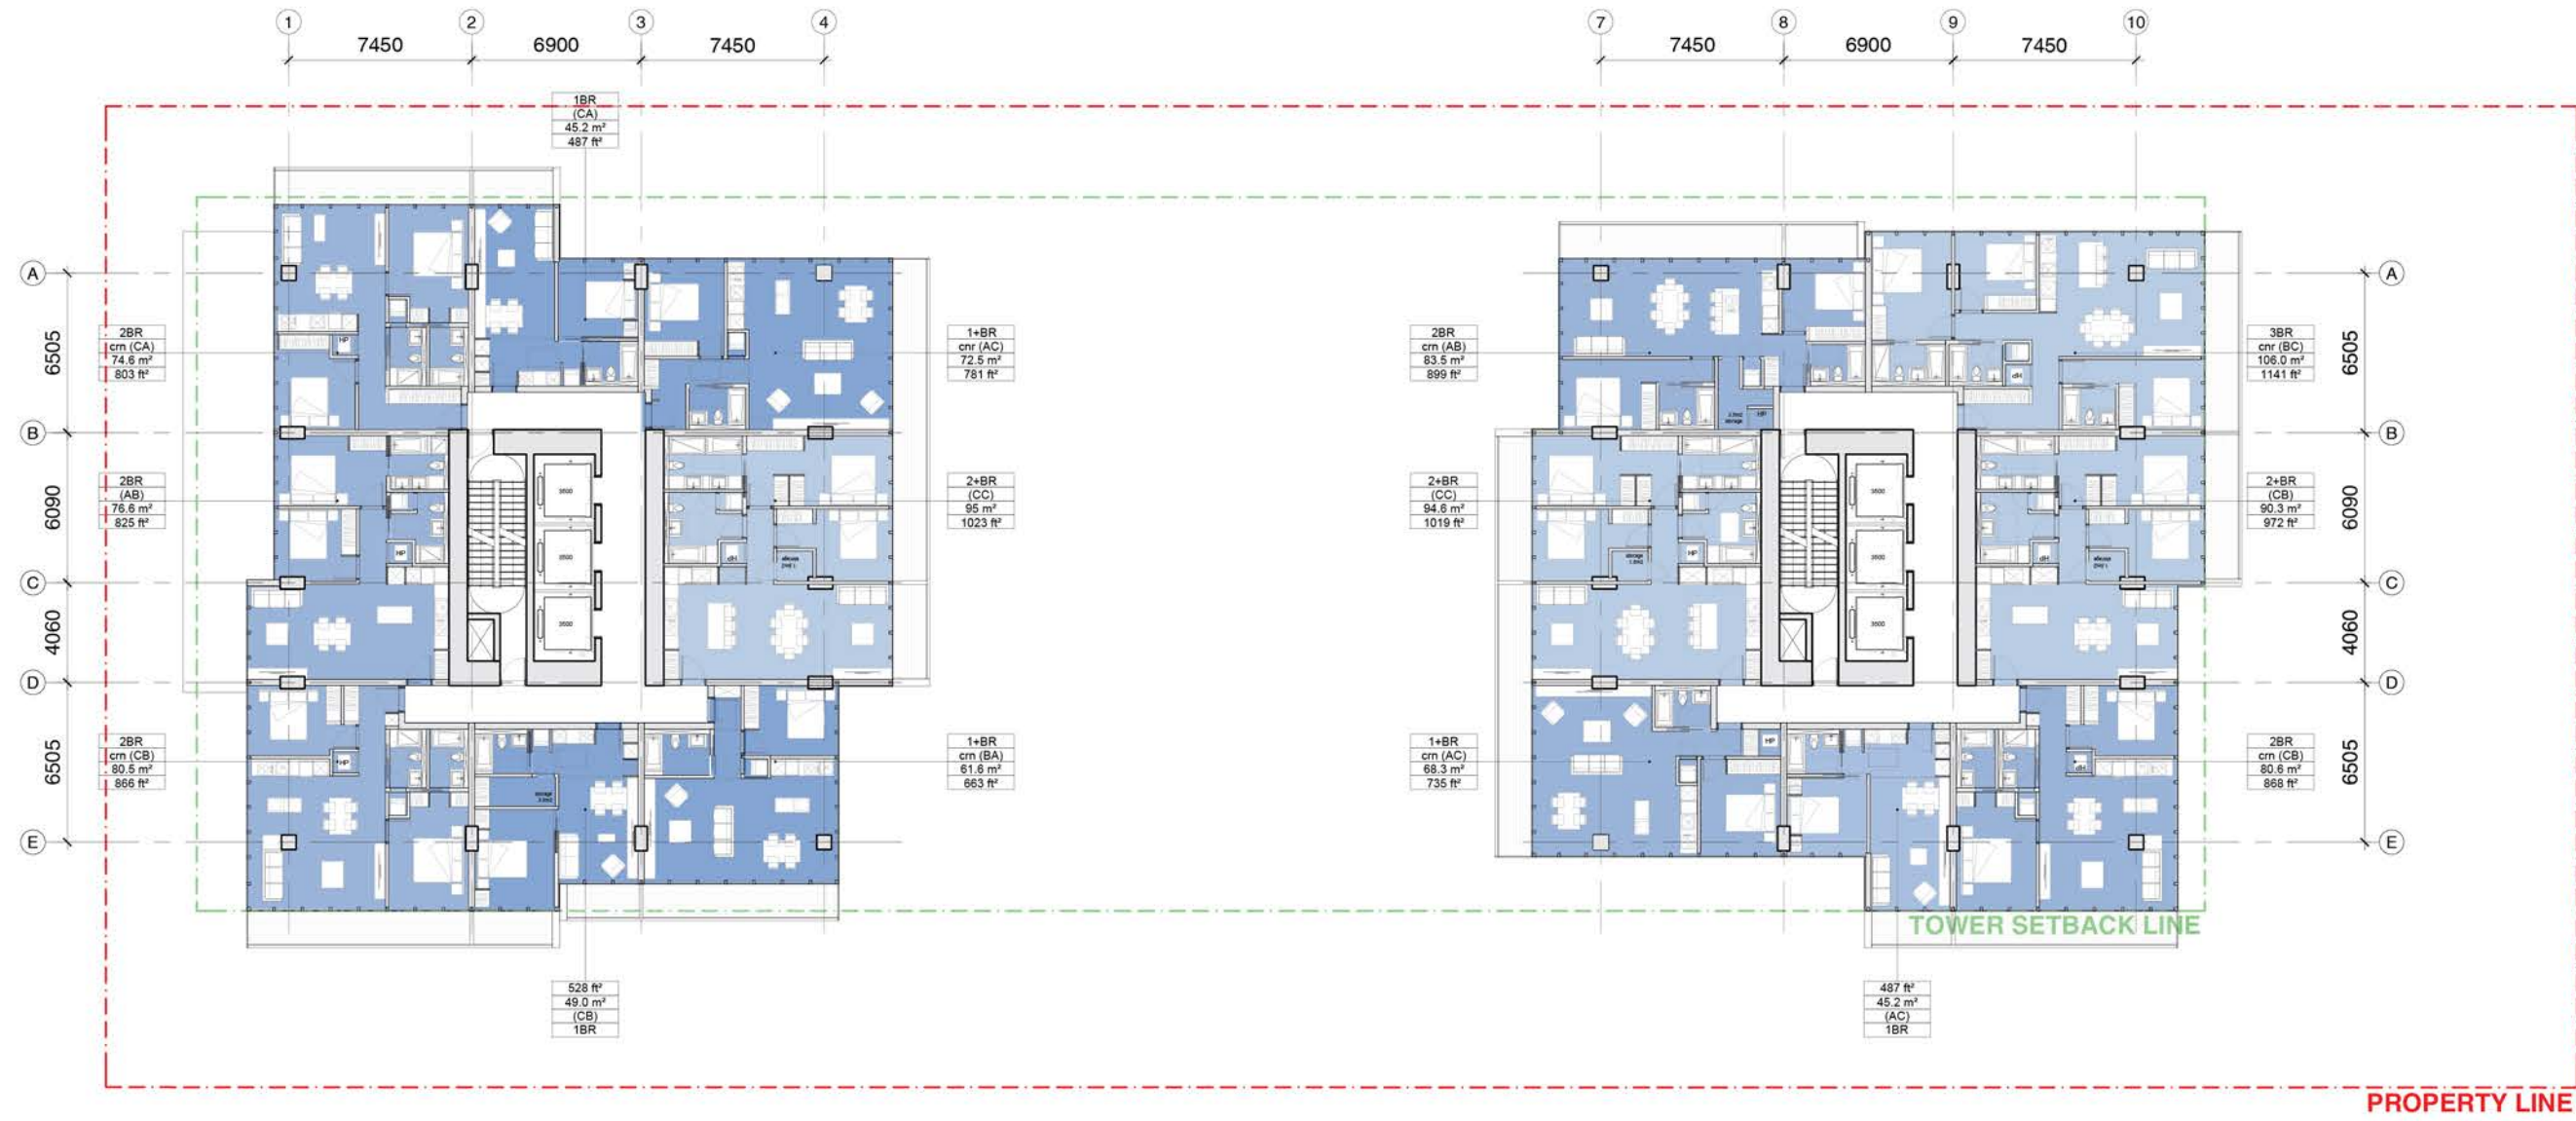


TYPICAL HIGHER TOWER HOUSING FLOORS

L30

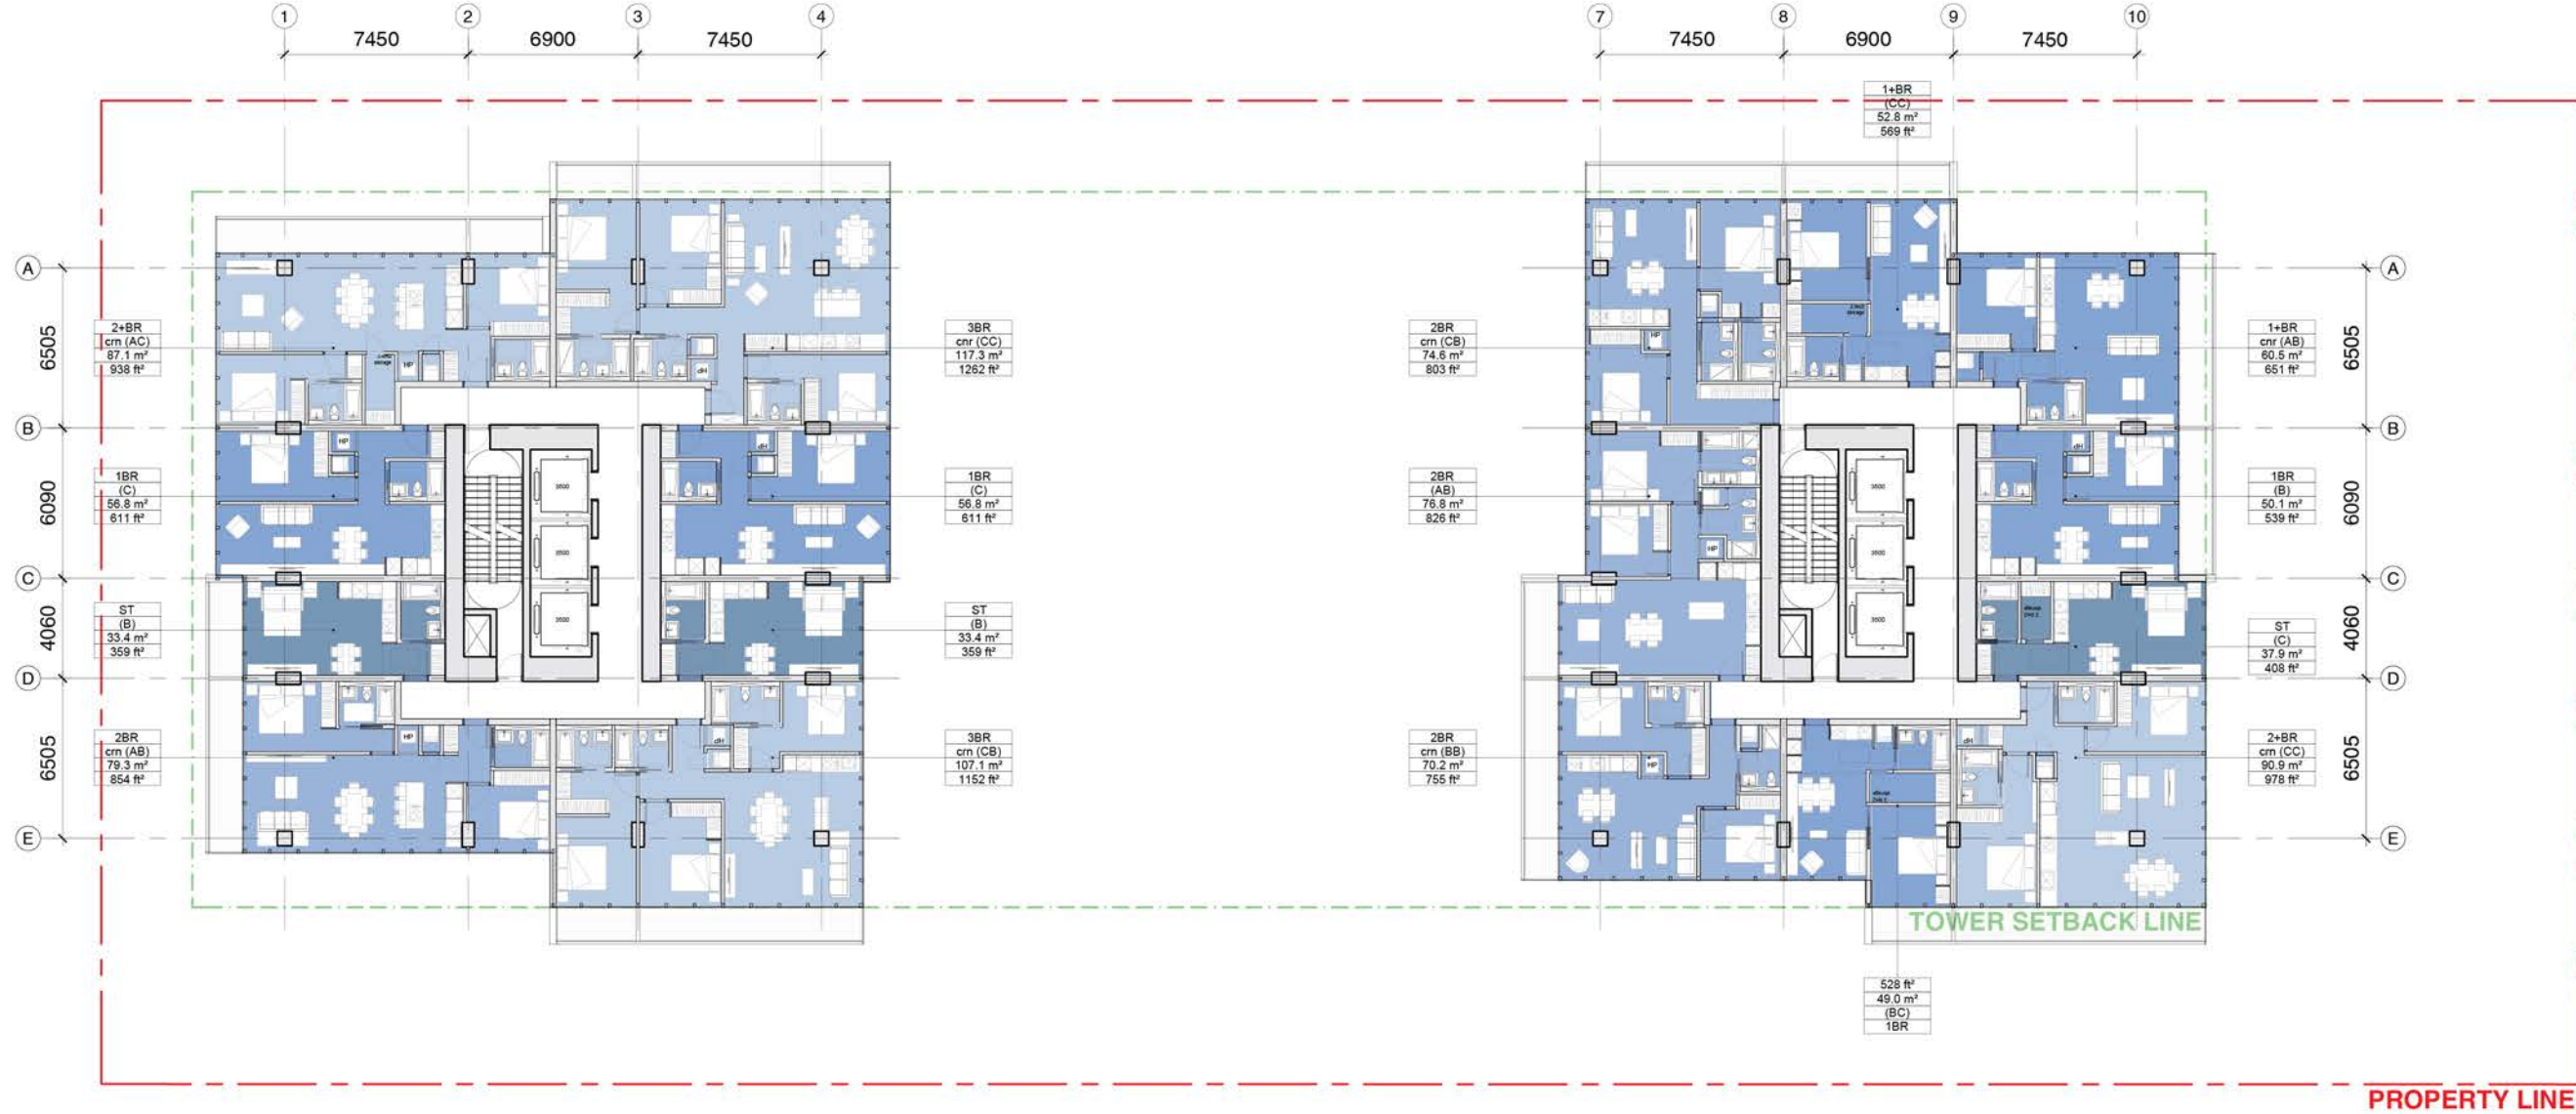


- Market Housing**
- Penthouse
 - 3BR
 - 2BR
 - 1BR
 - Studio

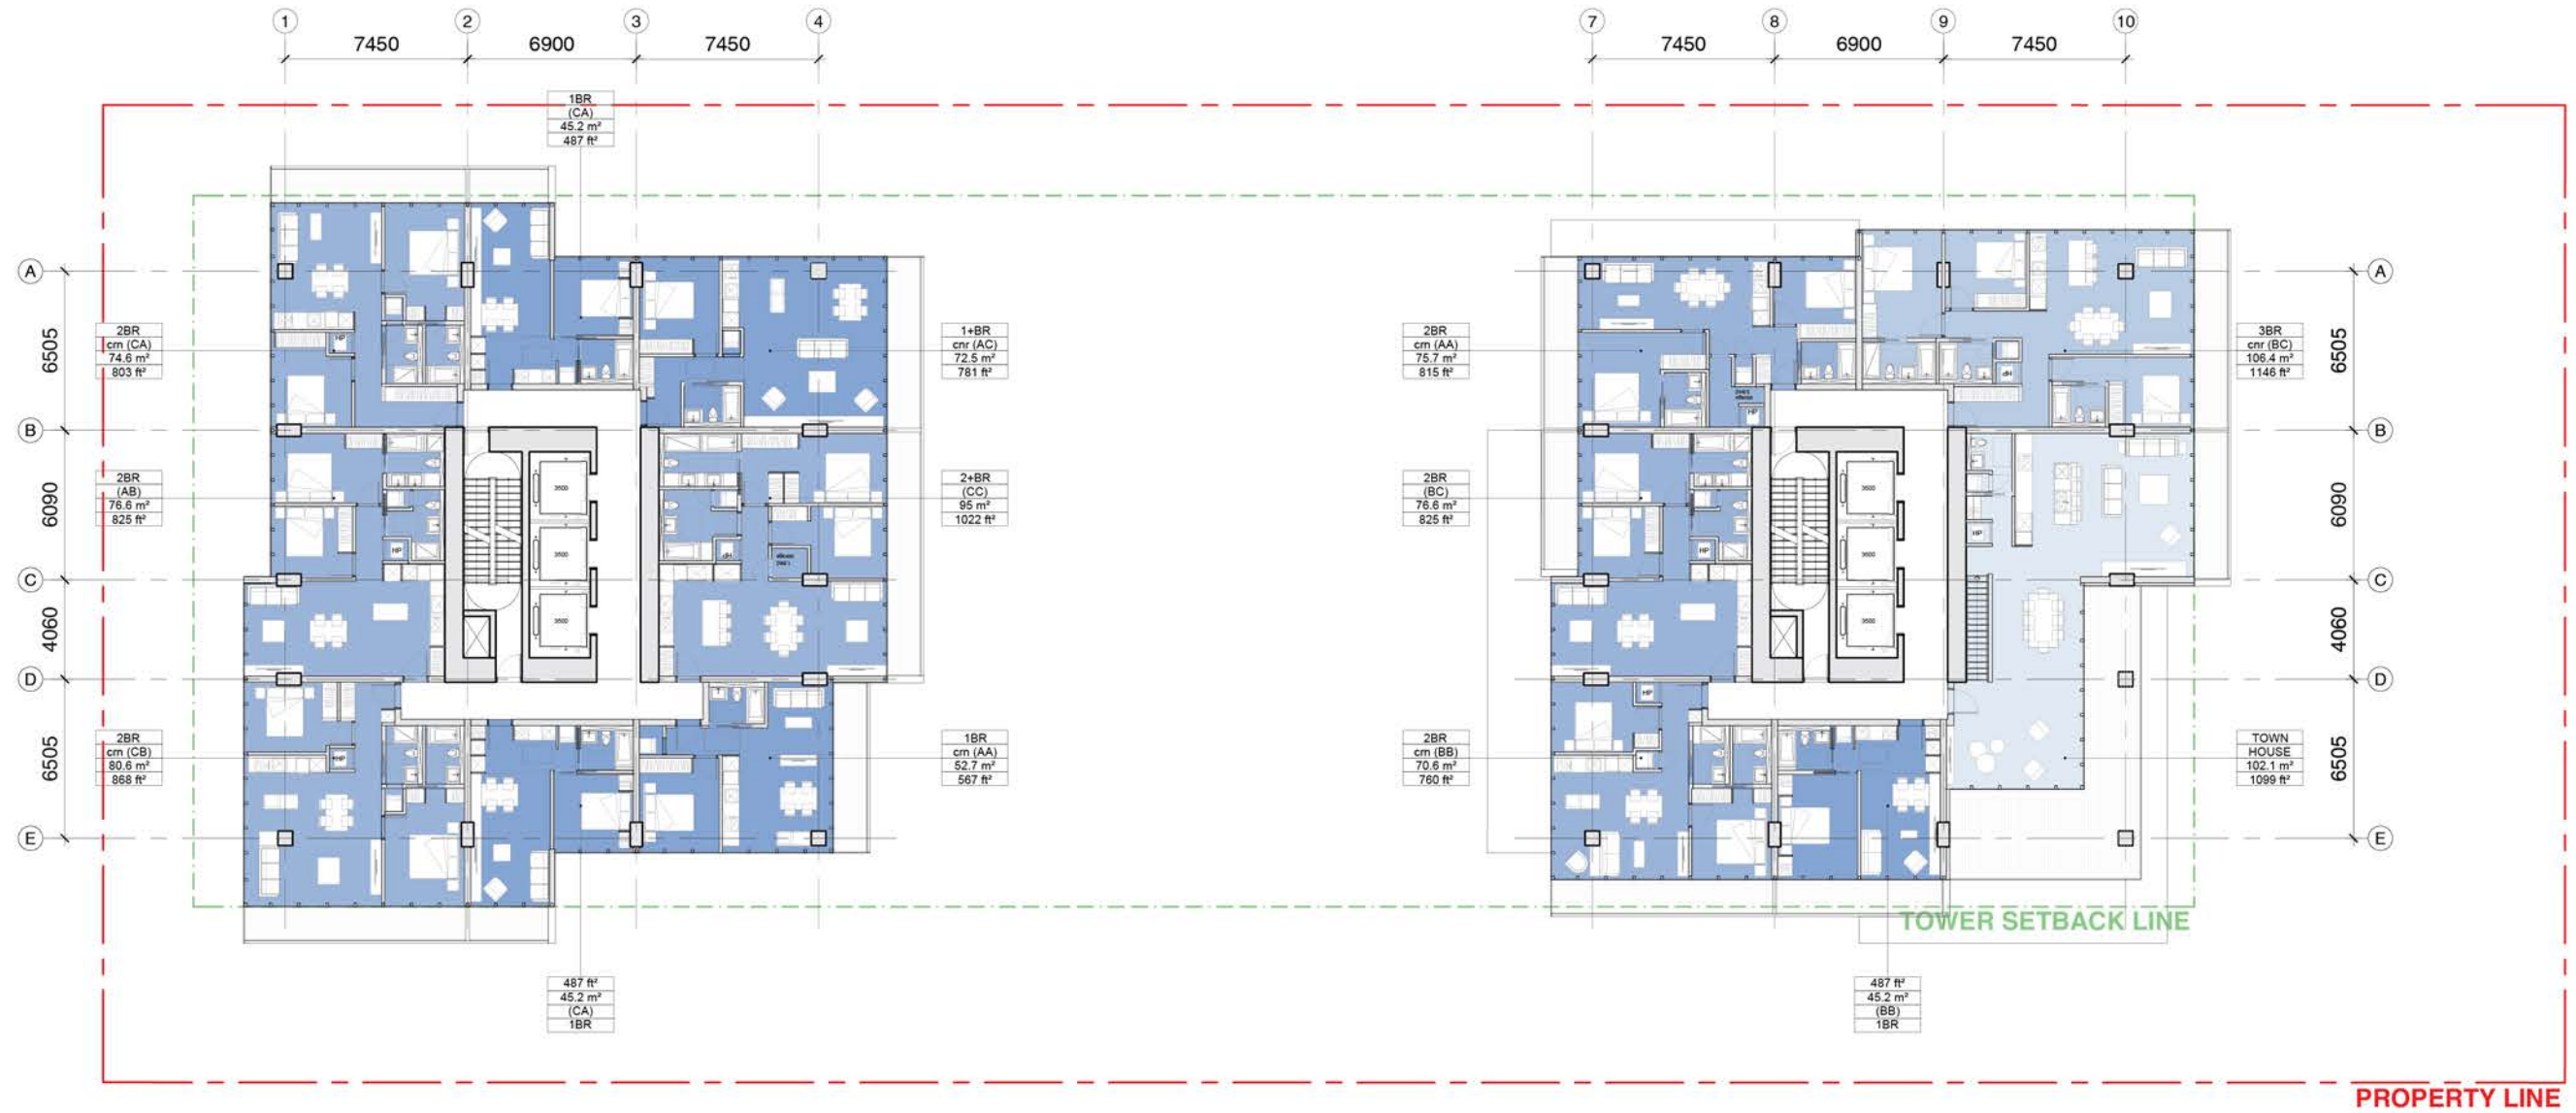


TYPICAL TOWN HOUSE FLOORS

L24

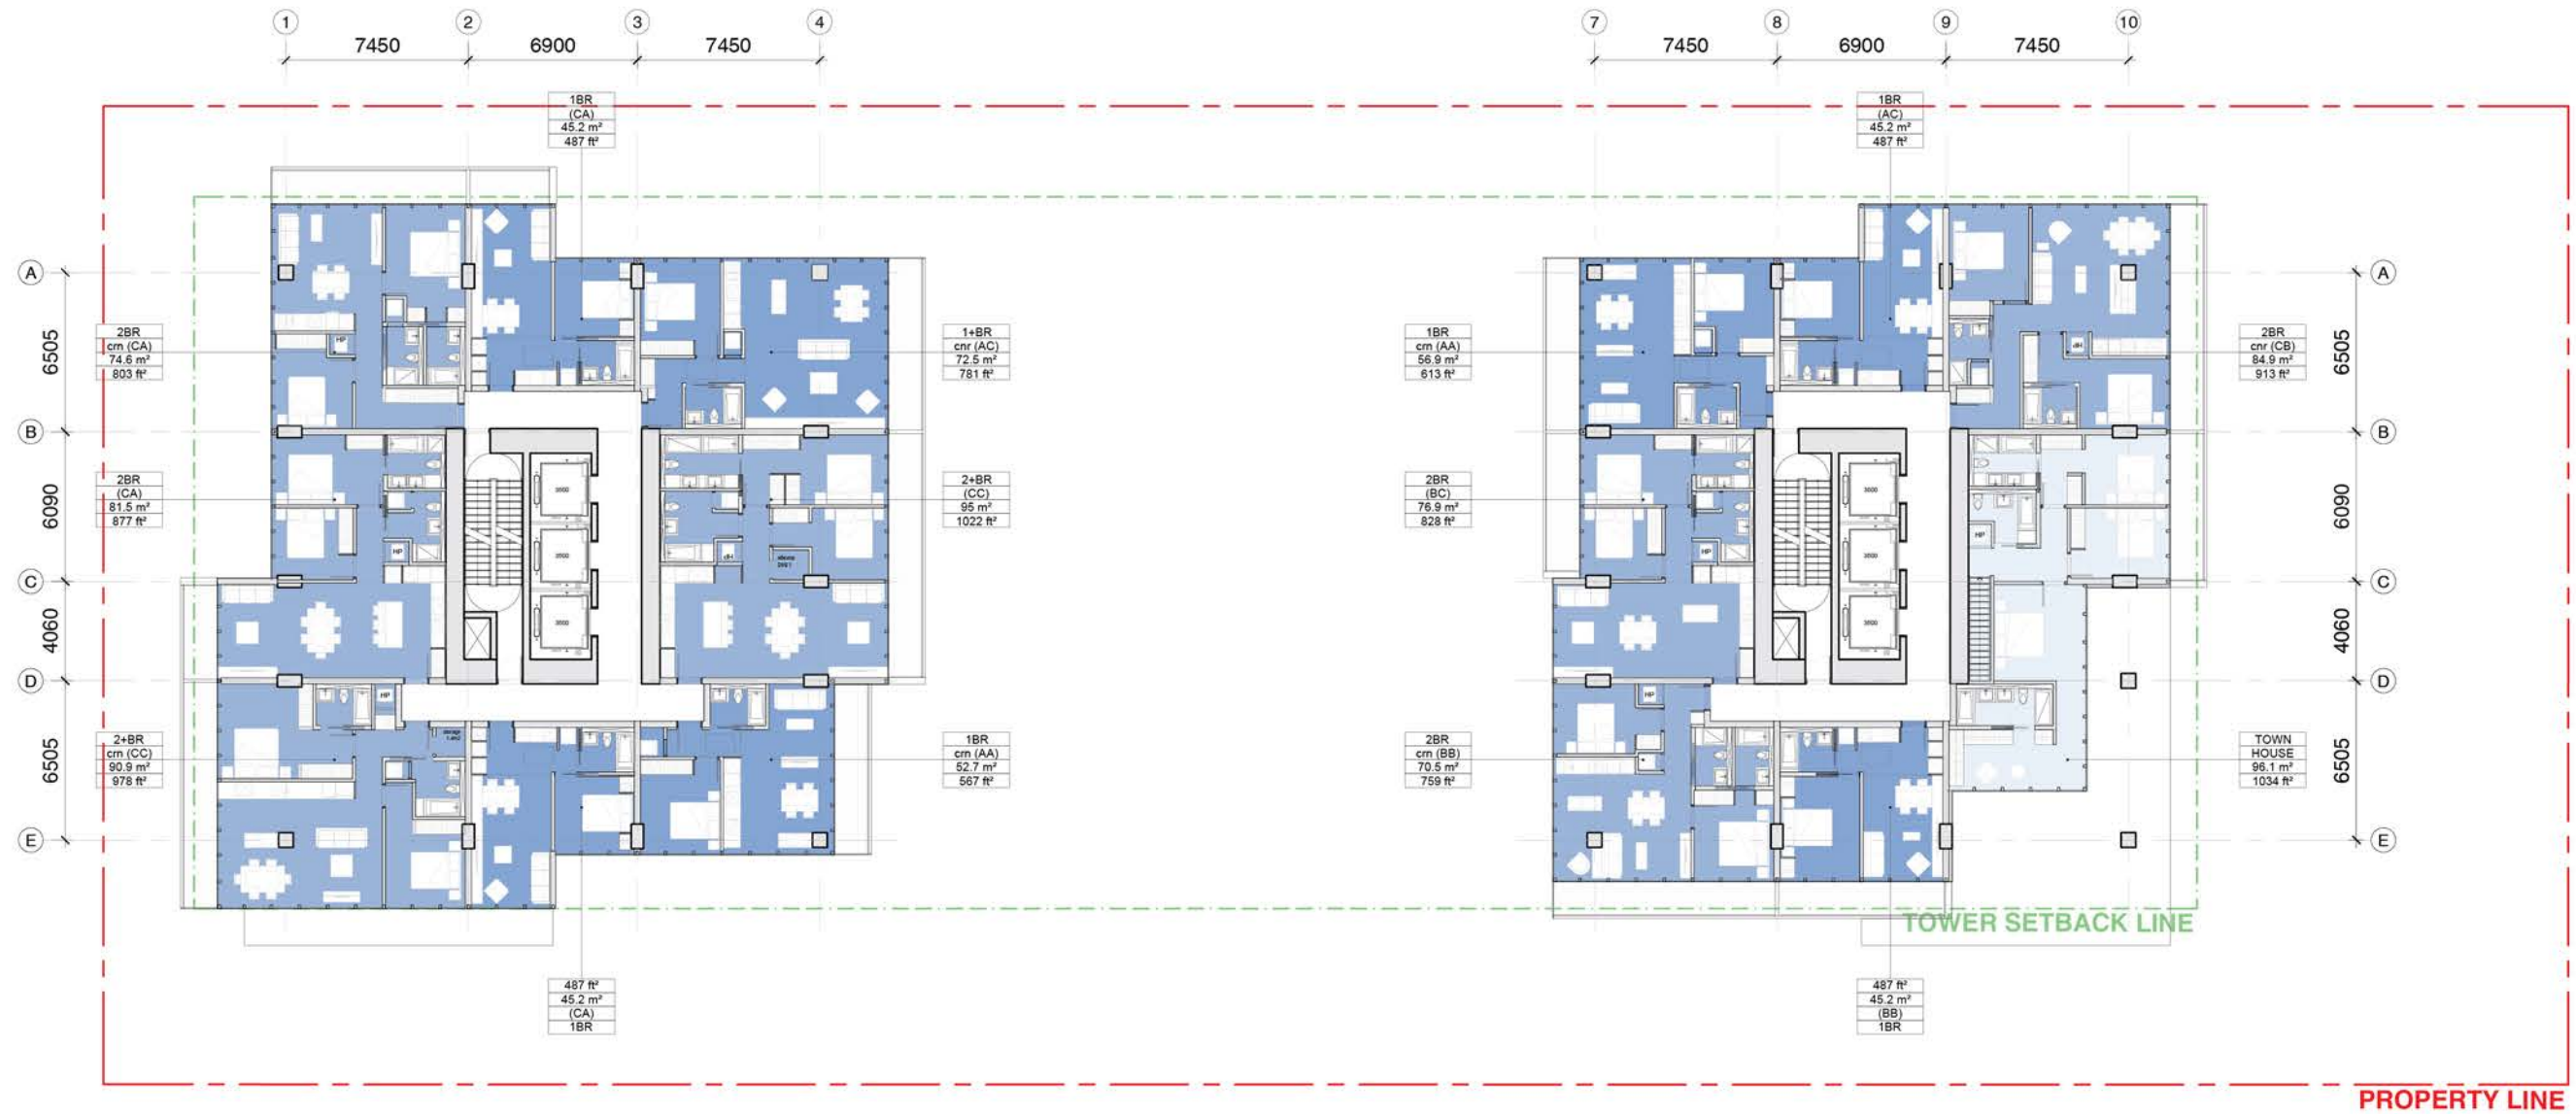


- Market Housing**
- Penthouse
 - 3BR
 - 2BR
 - 1BR
 - Studio

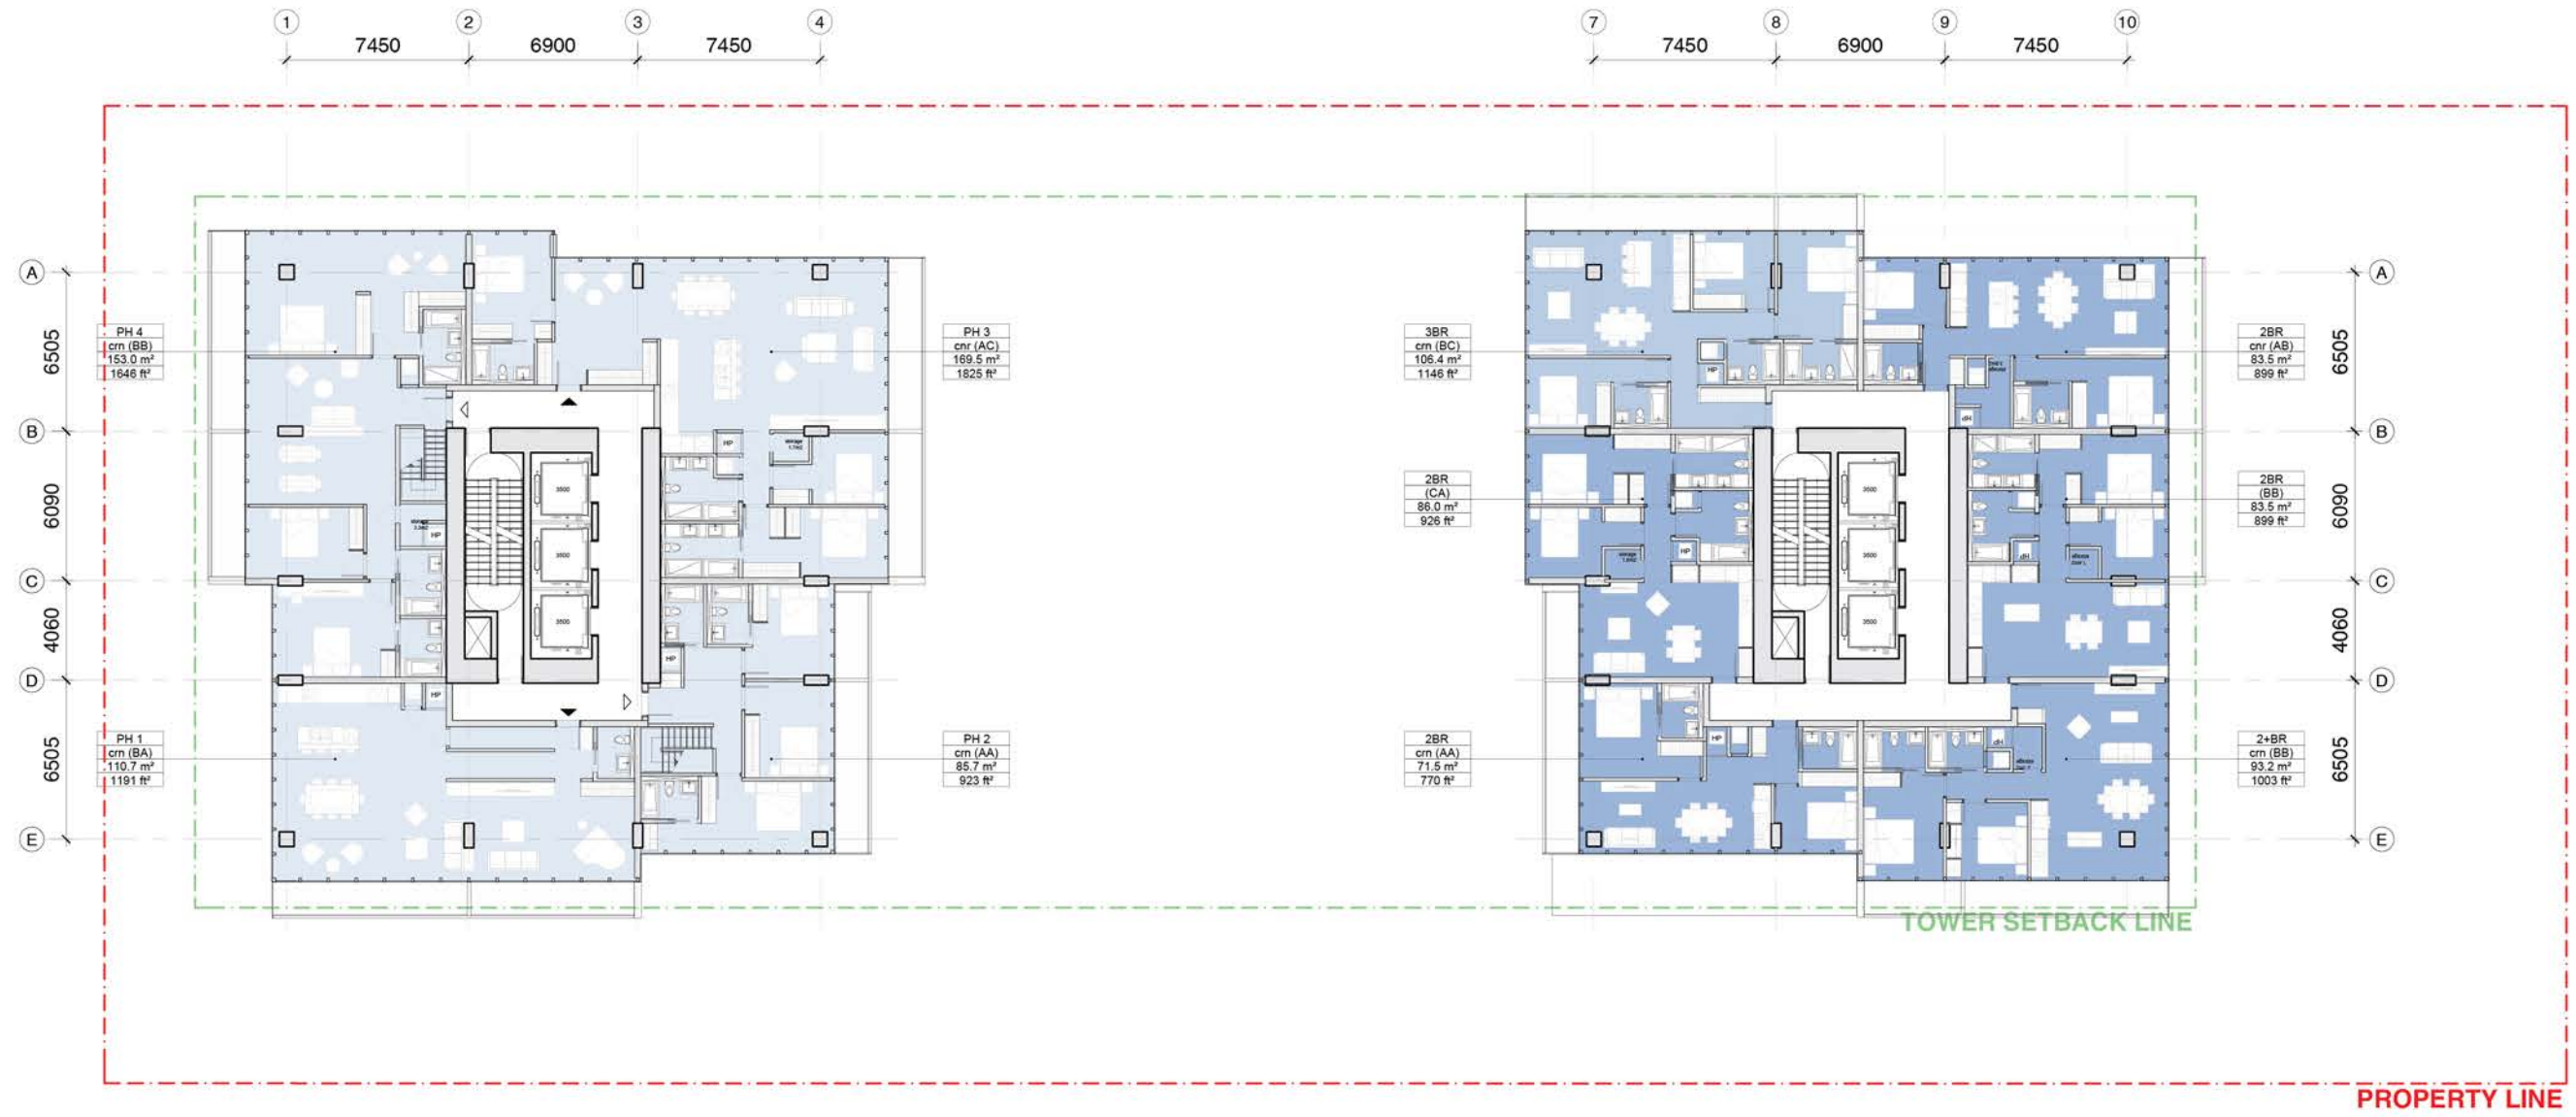

PENTHOUSE FLOORS

L45

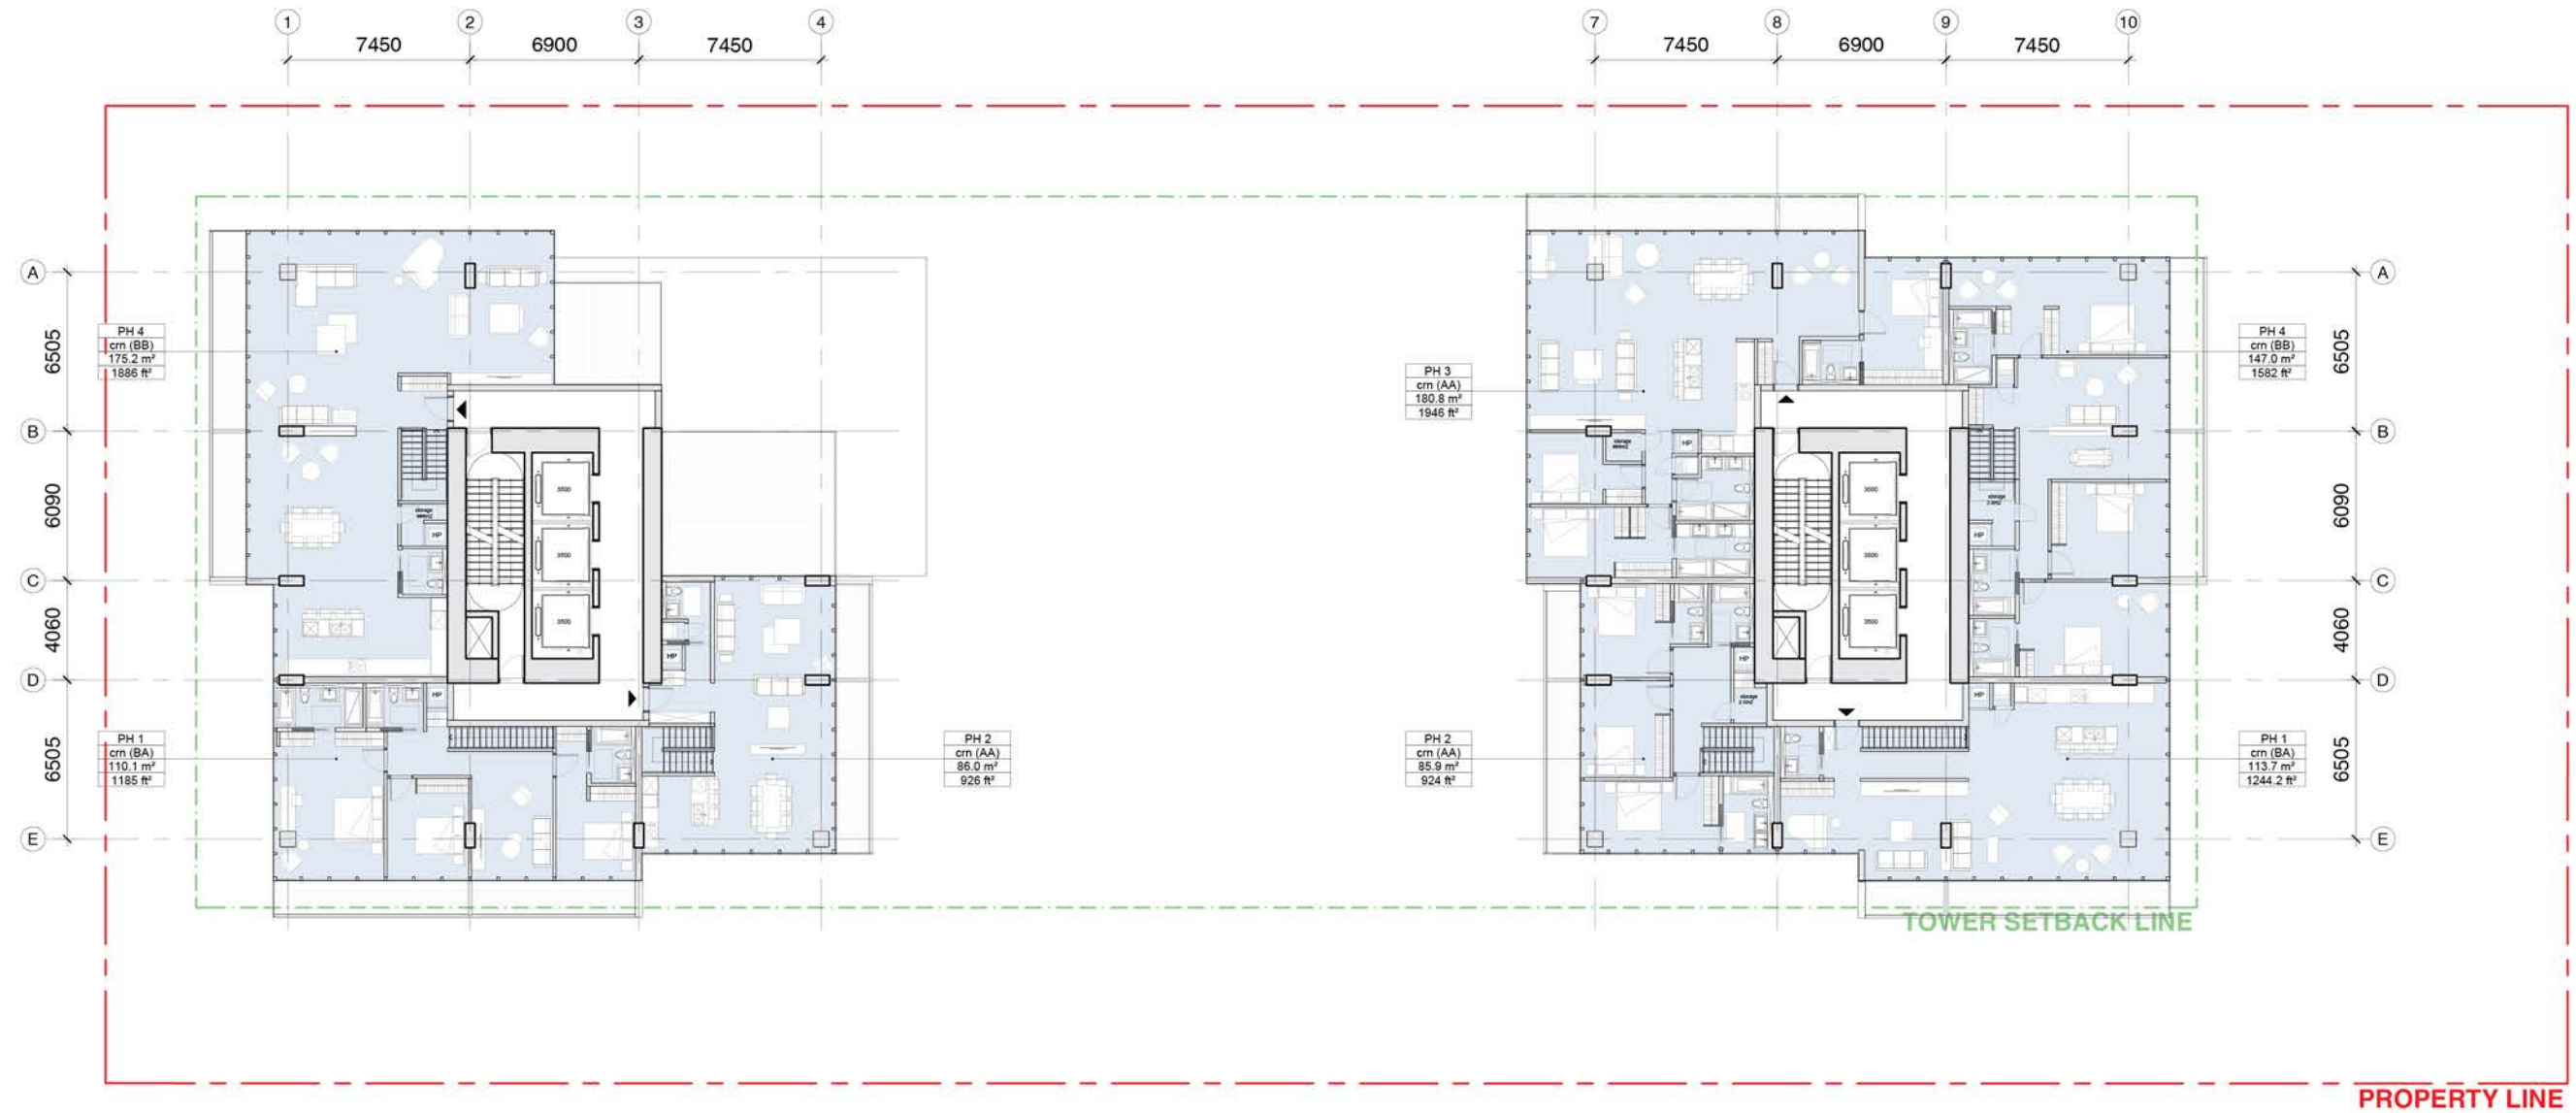

PENTHOUSE FLOORS

L46

- Market Housing**
- Penthouse ■
 - 3BR ■
 - 2BR ■
 - 1BR ■
 - Studio ■

