



 

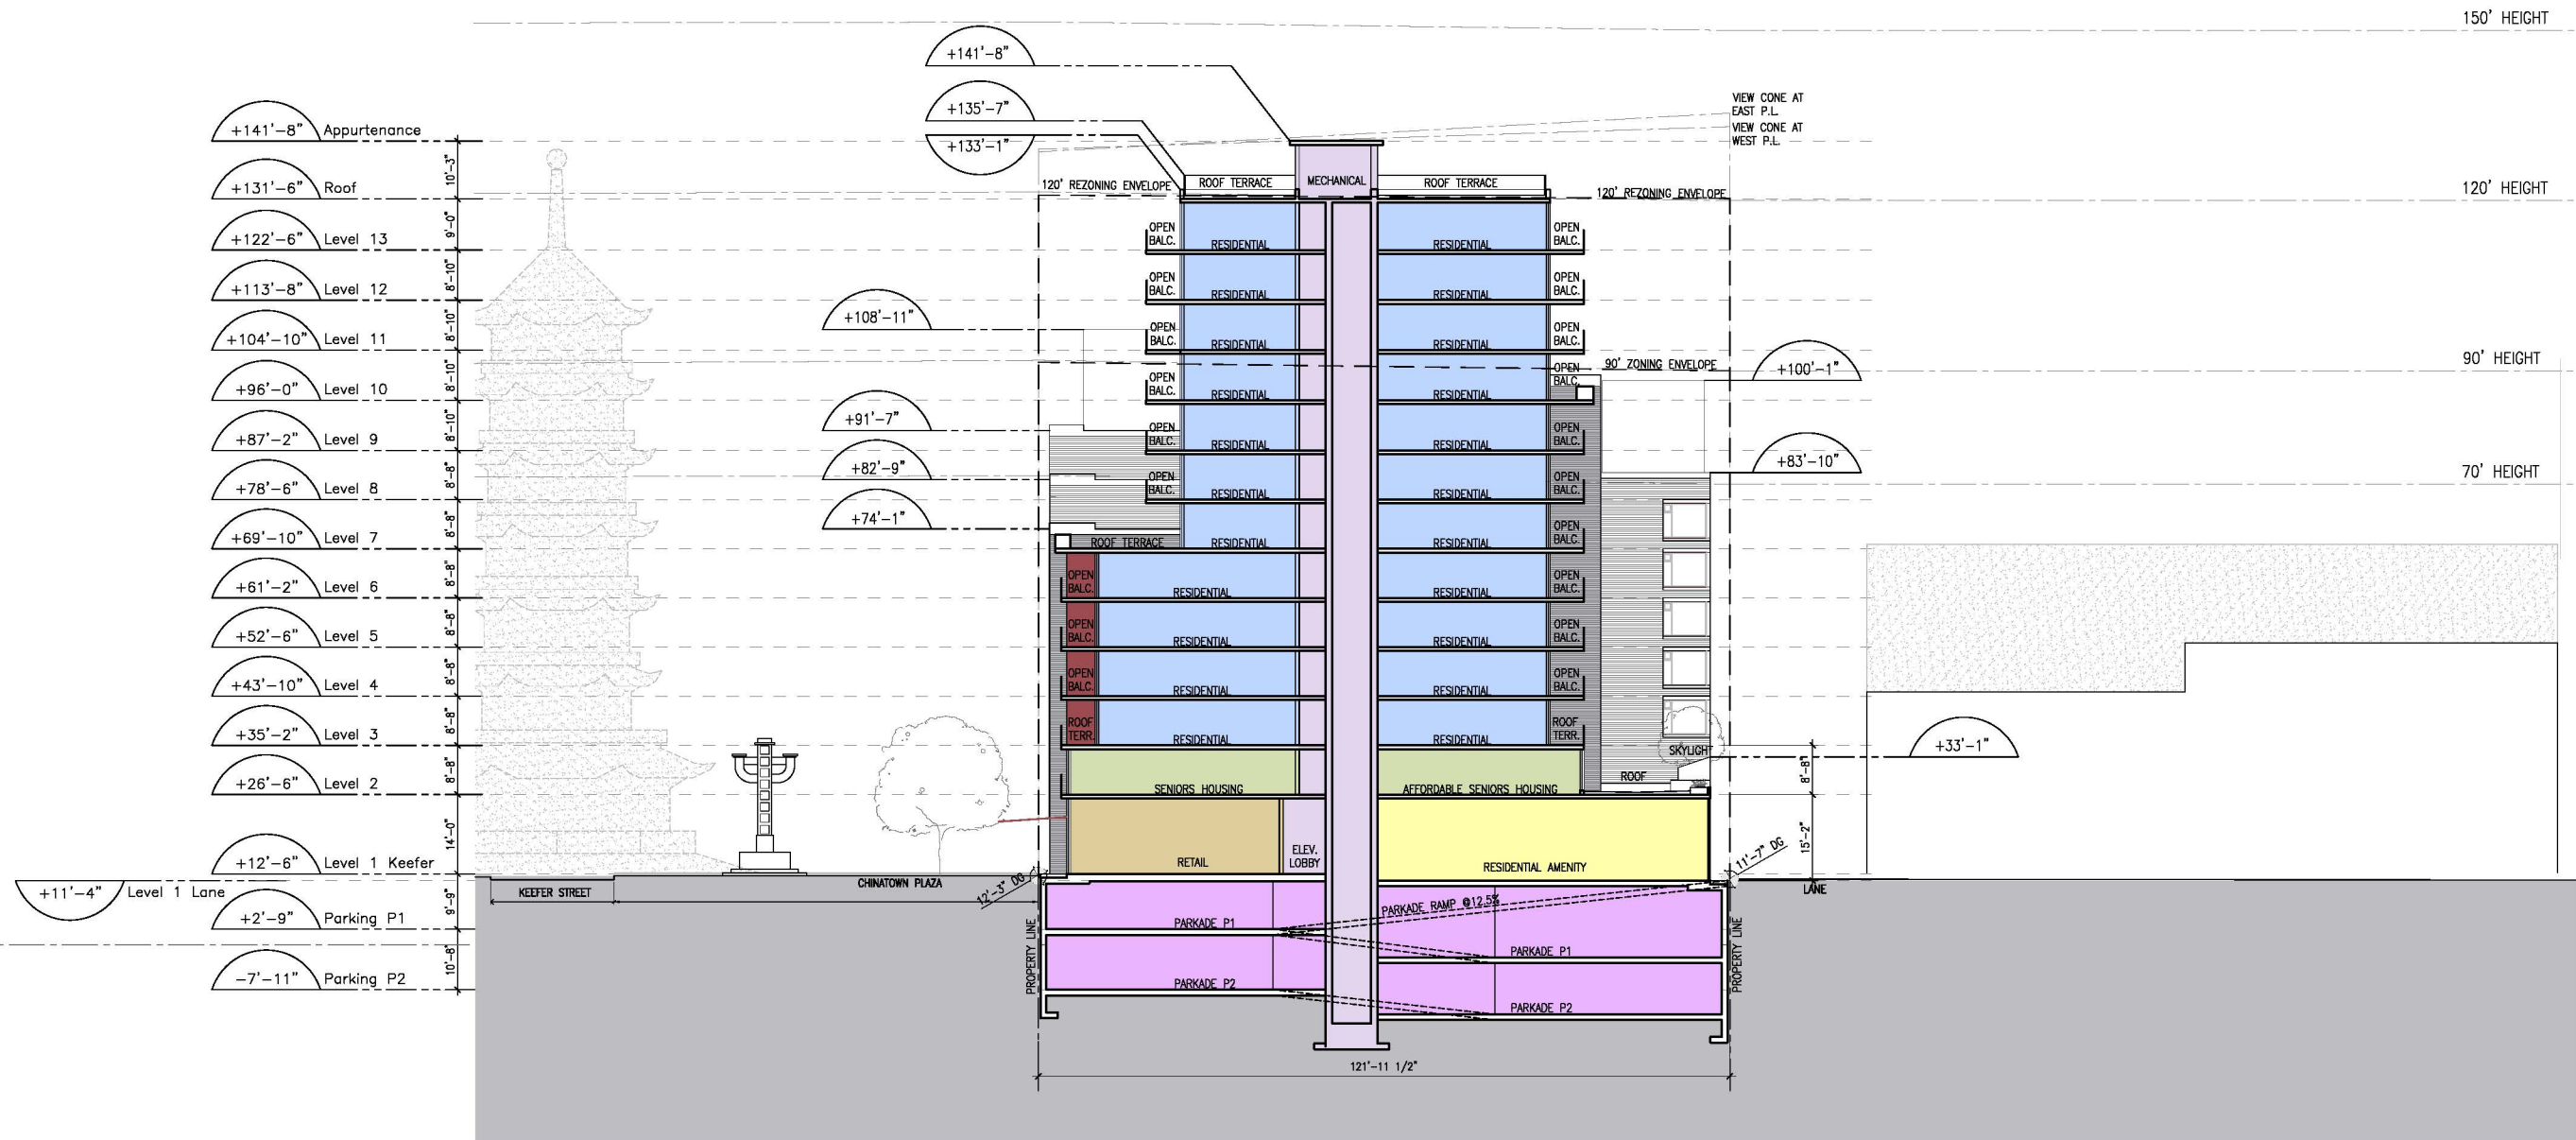


COLOUR LEGEND	
	MARKET RESIDENTIAL
	SENIORS AFFORDABLE HOUSING
	RESIDENTIAL CIRCULATION
	RETAIL
	RESIDENTIAL AMENITY EXCLUSION AREA
	PARKING/ LOADING

**MERRICK ARCHITECTURE**  
BOROWSKI  
SAKUMOTO  
FLIGG  
LIMITED

**VANCOUVER**  
Suite 300  
839 Cambie Street  
Vancouver BC  
V6B 2P4  
t 604.683.4131  
f 604.683.9313

**VICTORIA**  
18 Bastion Square  
Victoria BC  
V8W 1H9  
t 250.480.7811  
f 250.480.5215  
www.merrickarch.com  
info@merrickarch.com



Revision No.	Description	Date

Issue	Issue Date
Issued for Rezoning	September 18, 2014
Re-issued for Rezoning	September 3, 2015

Consultant

Project  
**105 Keefer Street & 544 Columbia Street**  
---  
---  
For  
Beedie Living

Sheet Title	
NORTH-SOUTH SECTION	
Drawn By	Checked
PM	GB
Project Number	Scale
1336	AS NOTED
Revision	Sheet Number
---	---

1 NORTH-SOUTH SECTION  
A4.00 SCALE: 1/16"=1'-0"

**A4.00**