
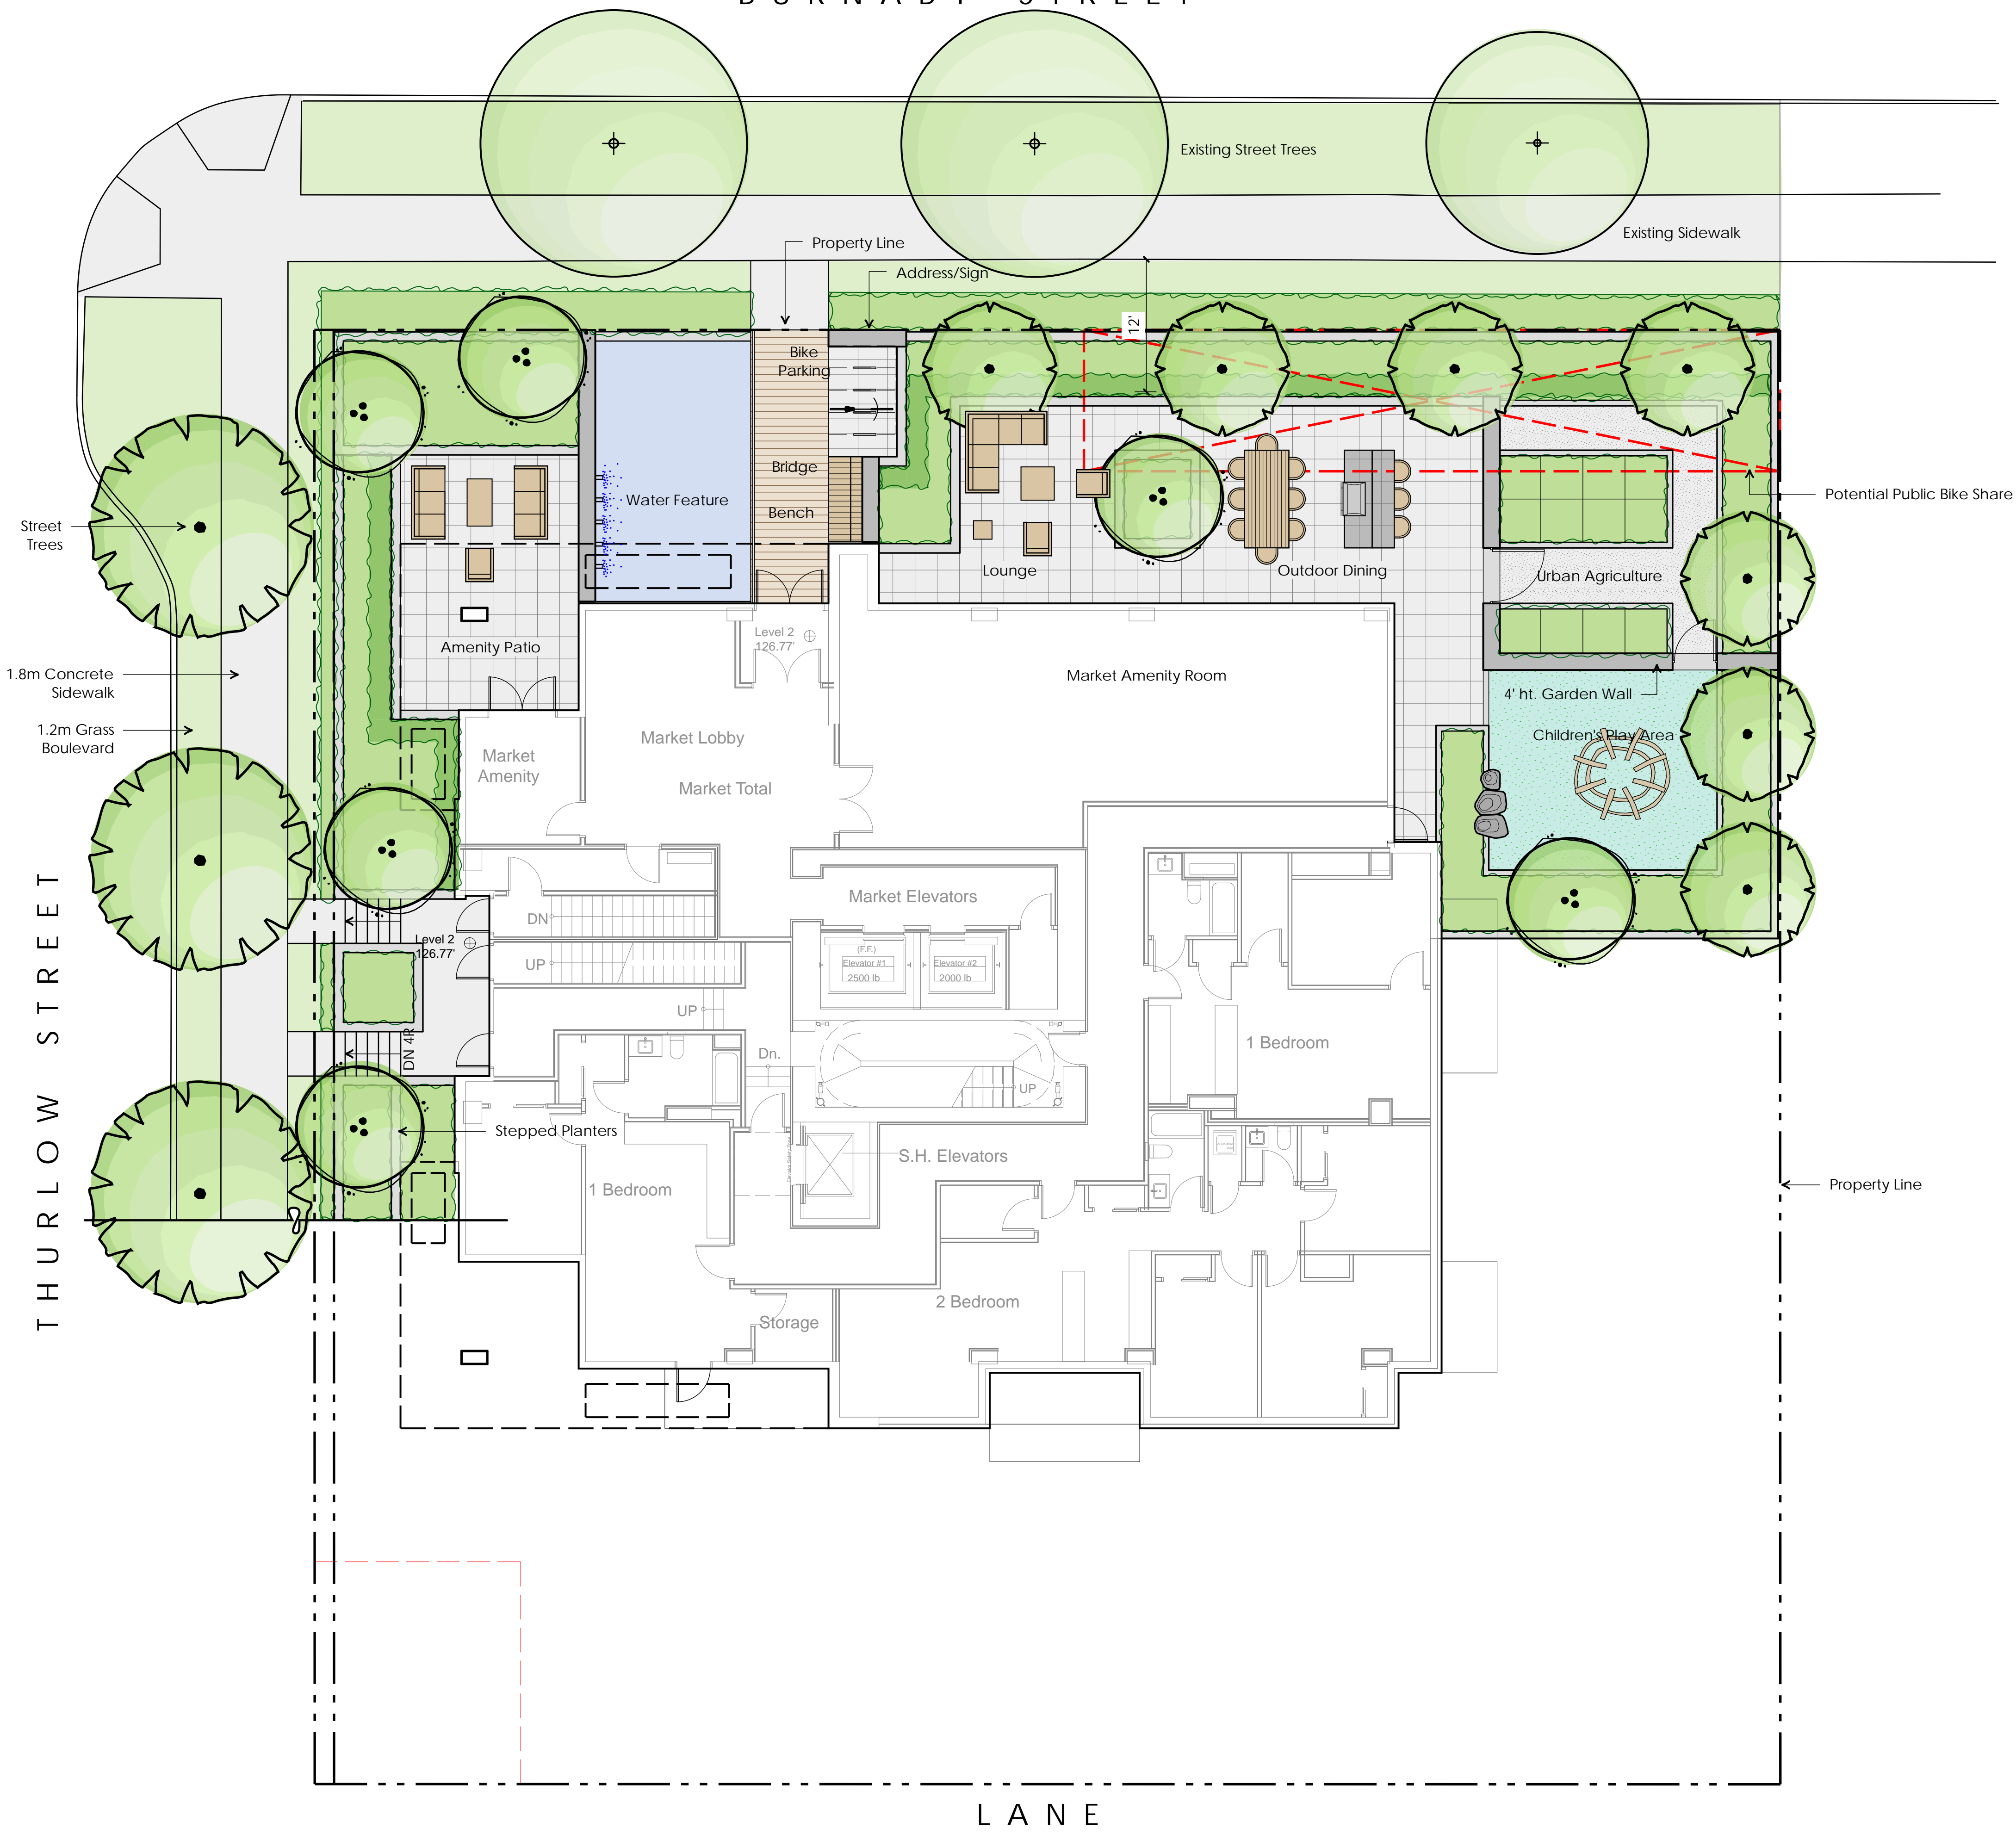


THURLLOW STREET

LANE

Level 1 Landscape Concept 1068 + 1080 Burnaby Street

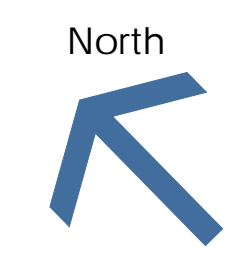

Level 2 Landscape Concept 1068 + 1080 Burnaby Street