

Copyright reserved. The documents and design as an instrument of service are and at all times remain the exclusive property of HENRIQUEZ PARTNERS ARCHITECTS and may not be reproduced without the express written consent of HENRIQUEZ PARTNERS ARCHITECTS. All designs and related information in whole or in part shown on these documents are for the express use for the specified project only and shall not be used otherwise without the express written consent of HENRIQUEZ PARTNERS ARCHITECTS.

The Contractor shall verify and be responsible for all dimensions on site and shall inform HENRIQUEZ PARTNERS ARCHITECTS of any variations from the dimensions and conditions shown on the documents. Shop drawings shall be submitted to HENRIQUEZ PARTNERS ARCHITECTS for review and approval prior to fabrication.

HENRIQUEZ PARTNERS ARCHITECTS do not warrant that the drawings are produced to scale. Dimensions may not be scaled from the documents.

ISSUED FOR COMBINED REZONING AND DEVELOPMENT PERMIT APPLICATION OCT 31, 2013


HENRIQUEZ • PARTNERS
Architects
Urban Designers
402 West Pender Street
Vancouver, BC V6B 1T6
Tel: 604.687.5681
Fax: 604.687.8530

JOB TITLE
CENTRAL PRESBYTERIAN CHURCH
1155 THURLOW ST, VANCOUVER

DRAWING TITLE

SECTION A-A

DATE	OCT 25, 2013	DRAWN	
SCALE	1:150	CHECKED	SL
JOB NO.	1013		

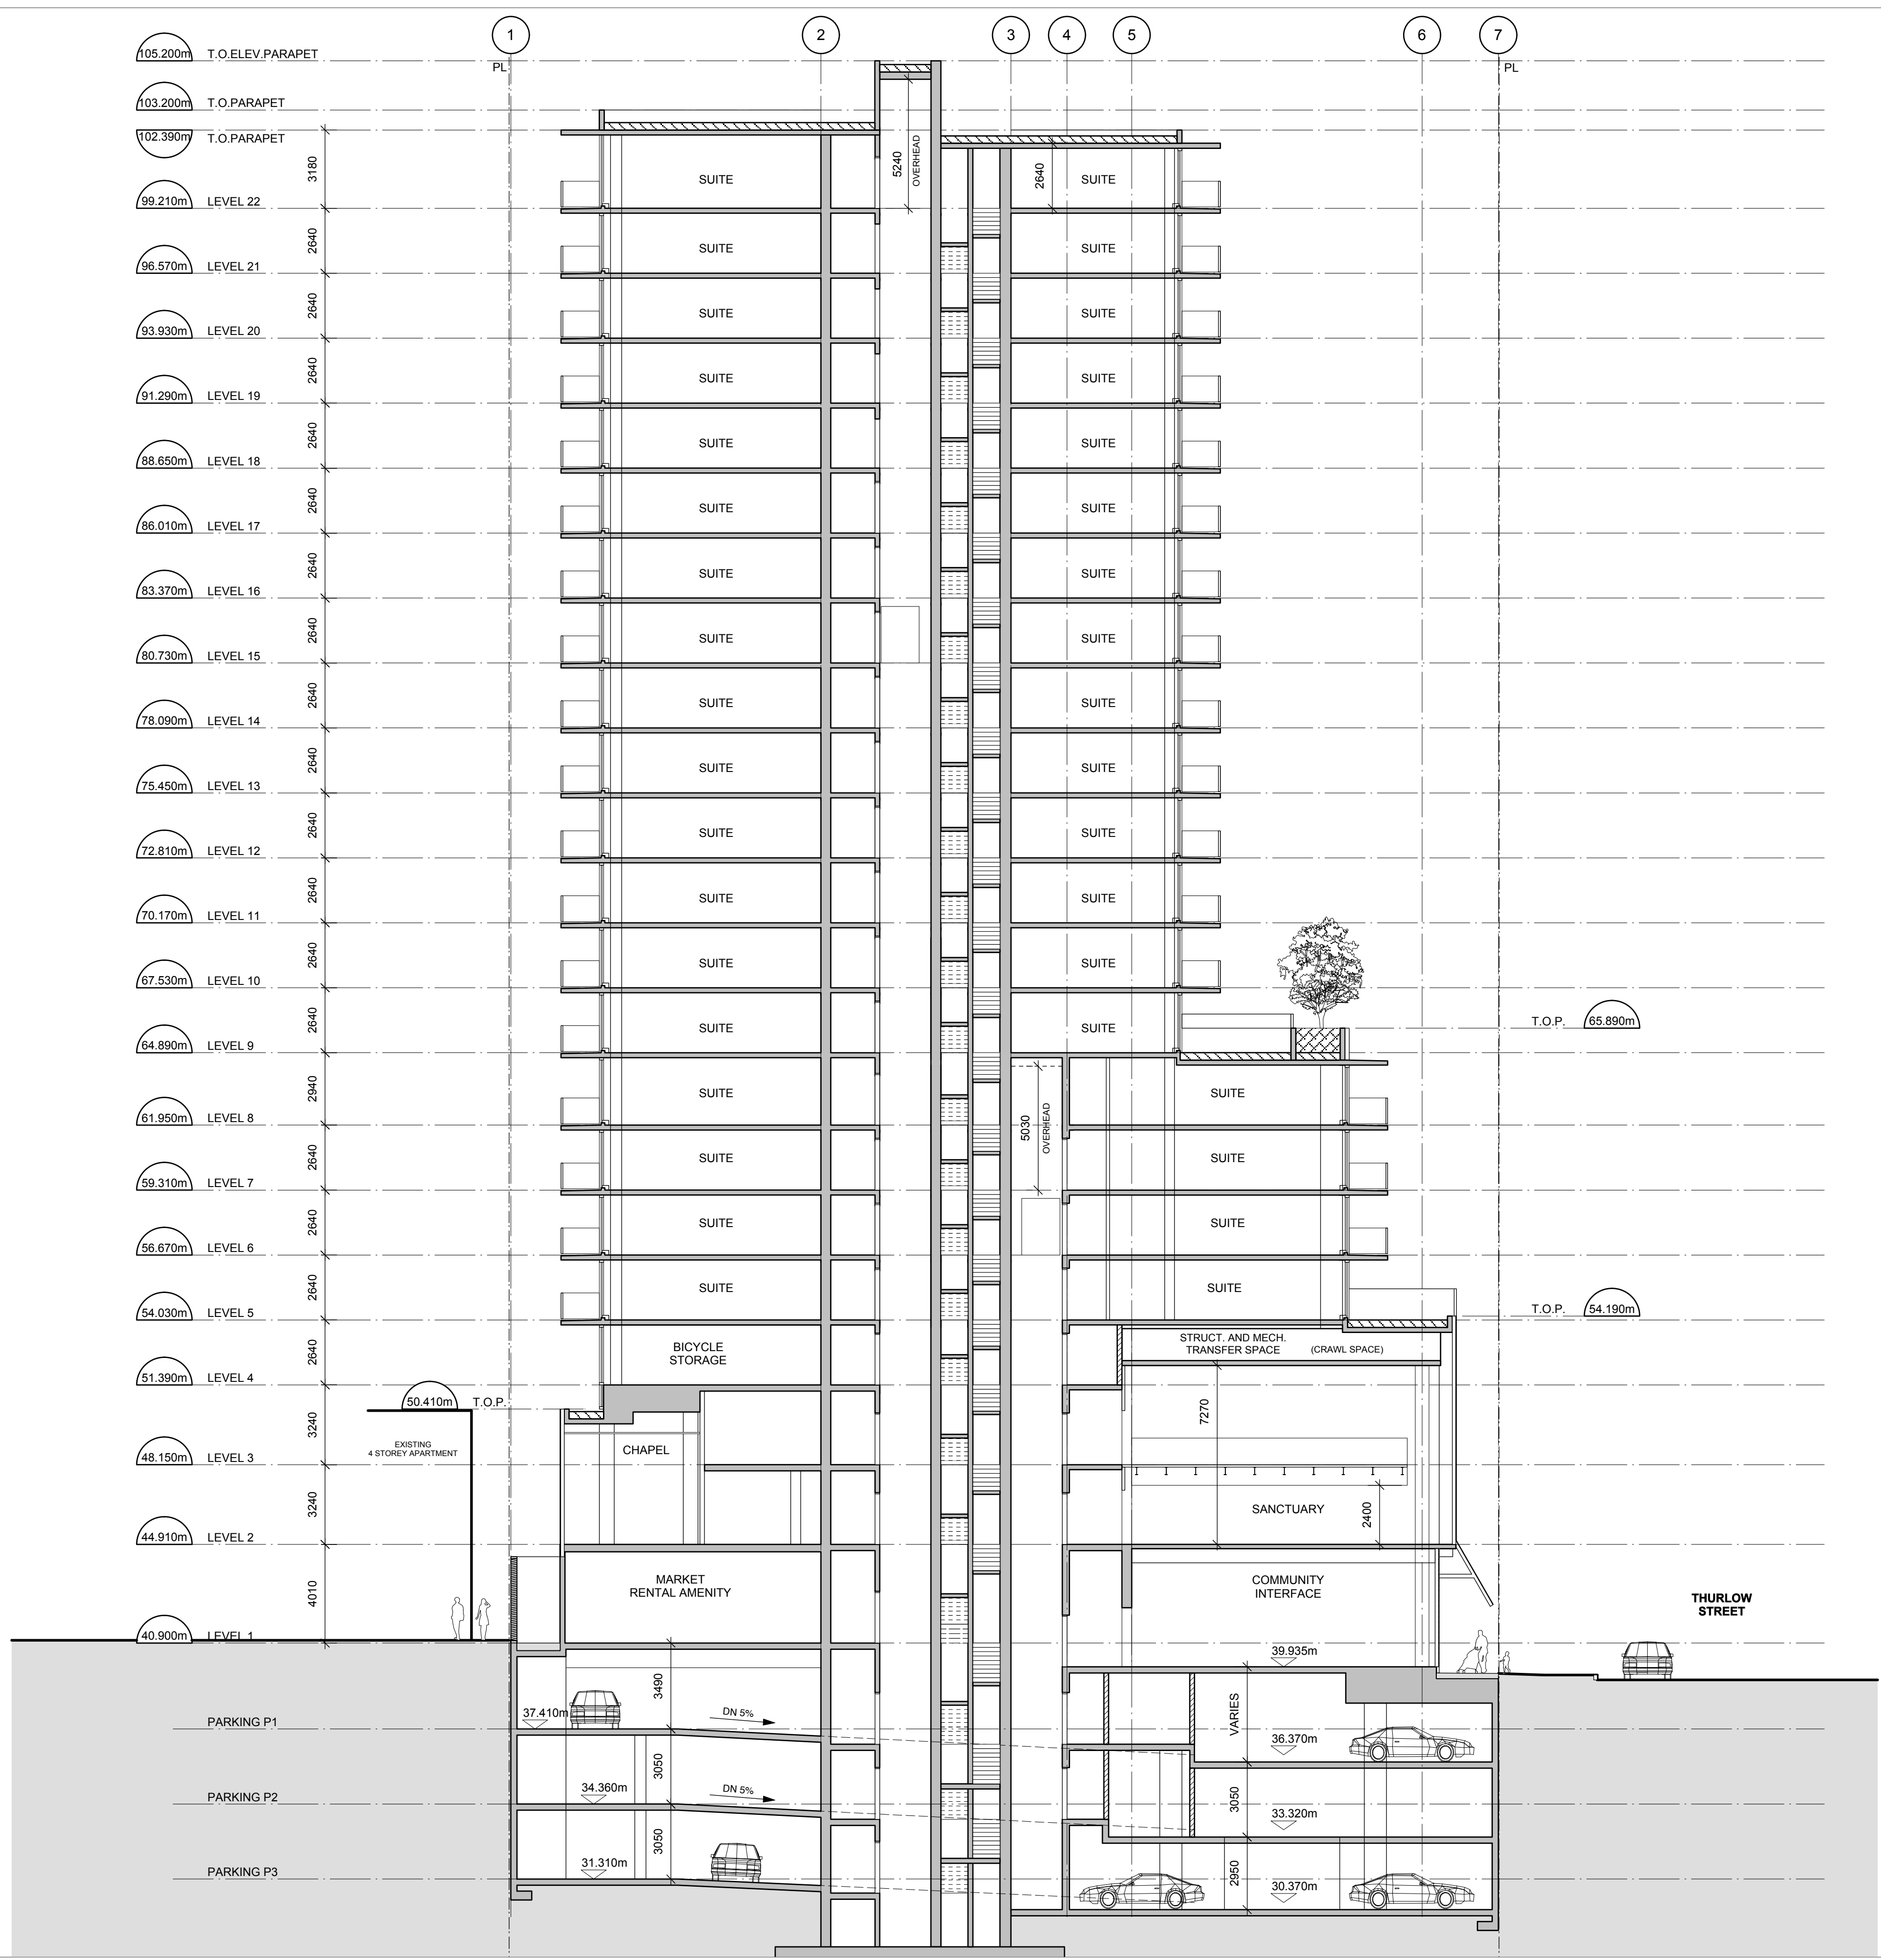

Copyright reserved. The documents and design as an instrument of service are and at all times remain the exclusive property of HENRIQUEZ PARTNERS ARCHITECTS and may not be reproduced without the express written consent of HENRIQUEZ PARTNERS ARCHITECTS. All designs and related information in whole or in part shown on these documents are for the express use for the specified project only and shall not be used otherwise without the express written consent of HENRIQUEZ PARTNERS ARCHITECTS.

The Contractor shall verify and be responsible for all dimensions on site and shall inform HENRIQUEZ PARTNERS ARCHITECTS of any variations from the dimensions and conditions shown on the documents. Shop drawings shall be submitted to HENRIQUEZ PARTNERS ARCHITECTS for review and approval prior to fabrication.

HENRIQUEZ PARTNERS ARCHITECTS do not warrant that the drawings are produced to scale. Dimensions may not be scaled from the documents.

ISSUED FOR COMBINED REZONING AND DEVELOPMENT PERMIT APPLICATION OCT 31, 2013

HENRIQUEZ • PARTNERS
Architects
Urban Designers

402 West Pender Street
Vancouver, BC V6B 1T6
Tel: 604.687.5681
Fax: 604.687.8530

JOB TITLE

CENTRAL PRESBYTERIAN CHURCH
1155 THURLOW ST, VANCOUVER

CONSULTANT

DRAWING TITLE

SECTION B-B

DATE OCT 25, 2013

DRAWN

SCALE 1:150

CHECKED SL

JOB NO. 1013

A2.02

