




Parking P6

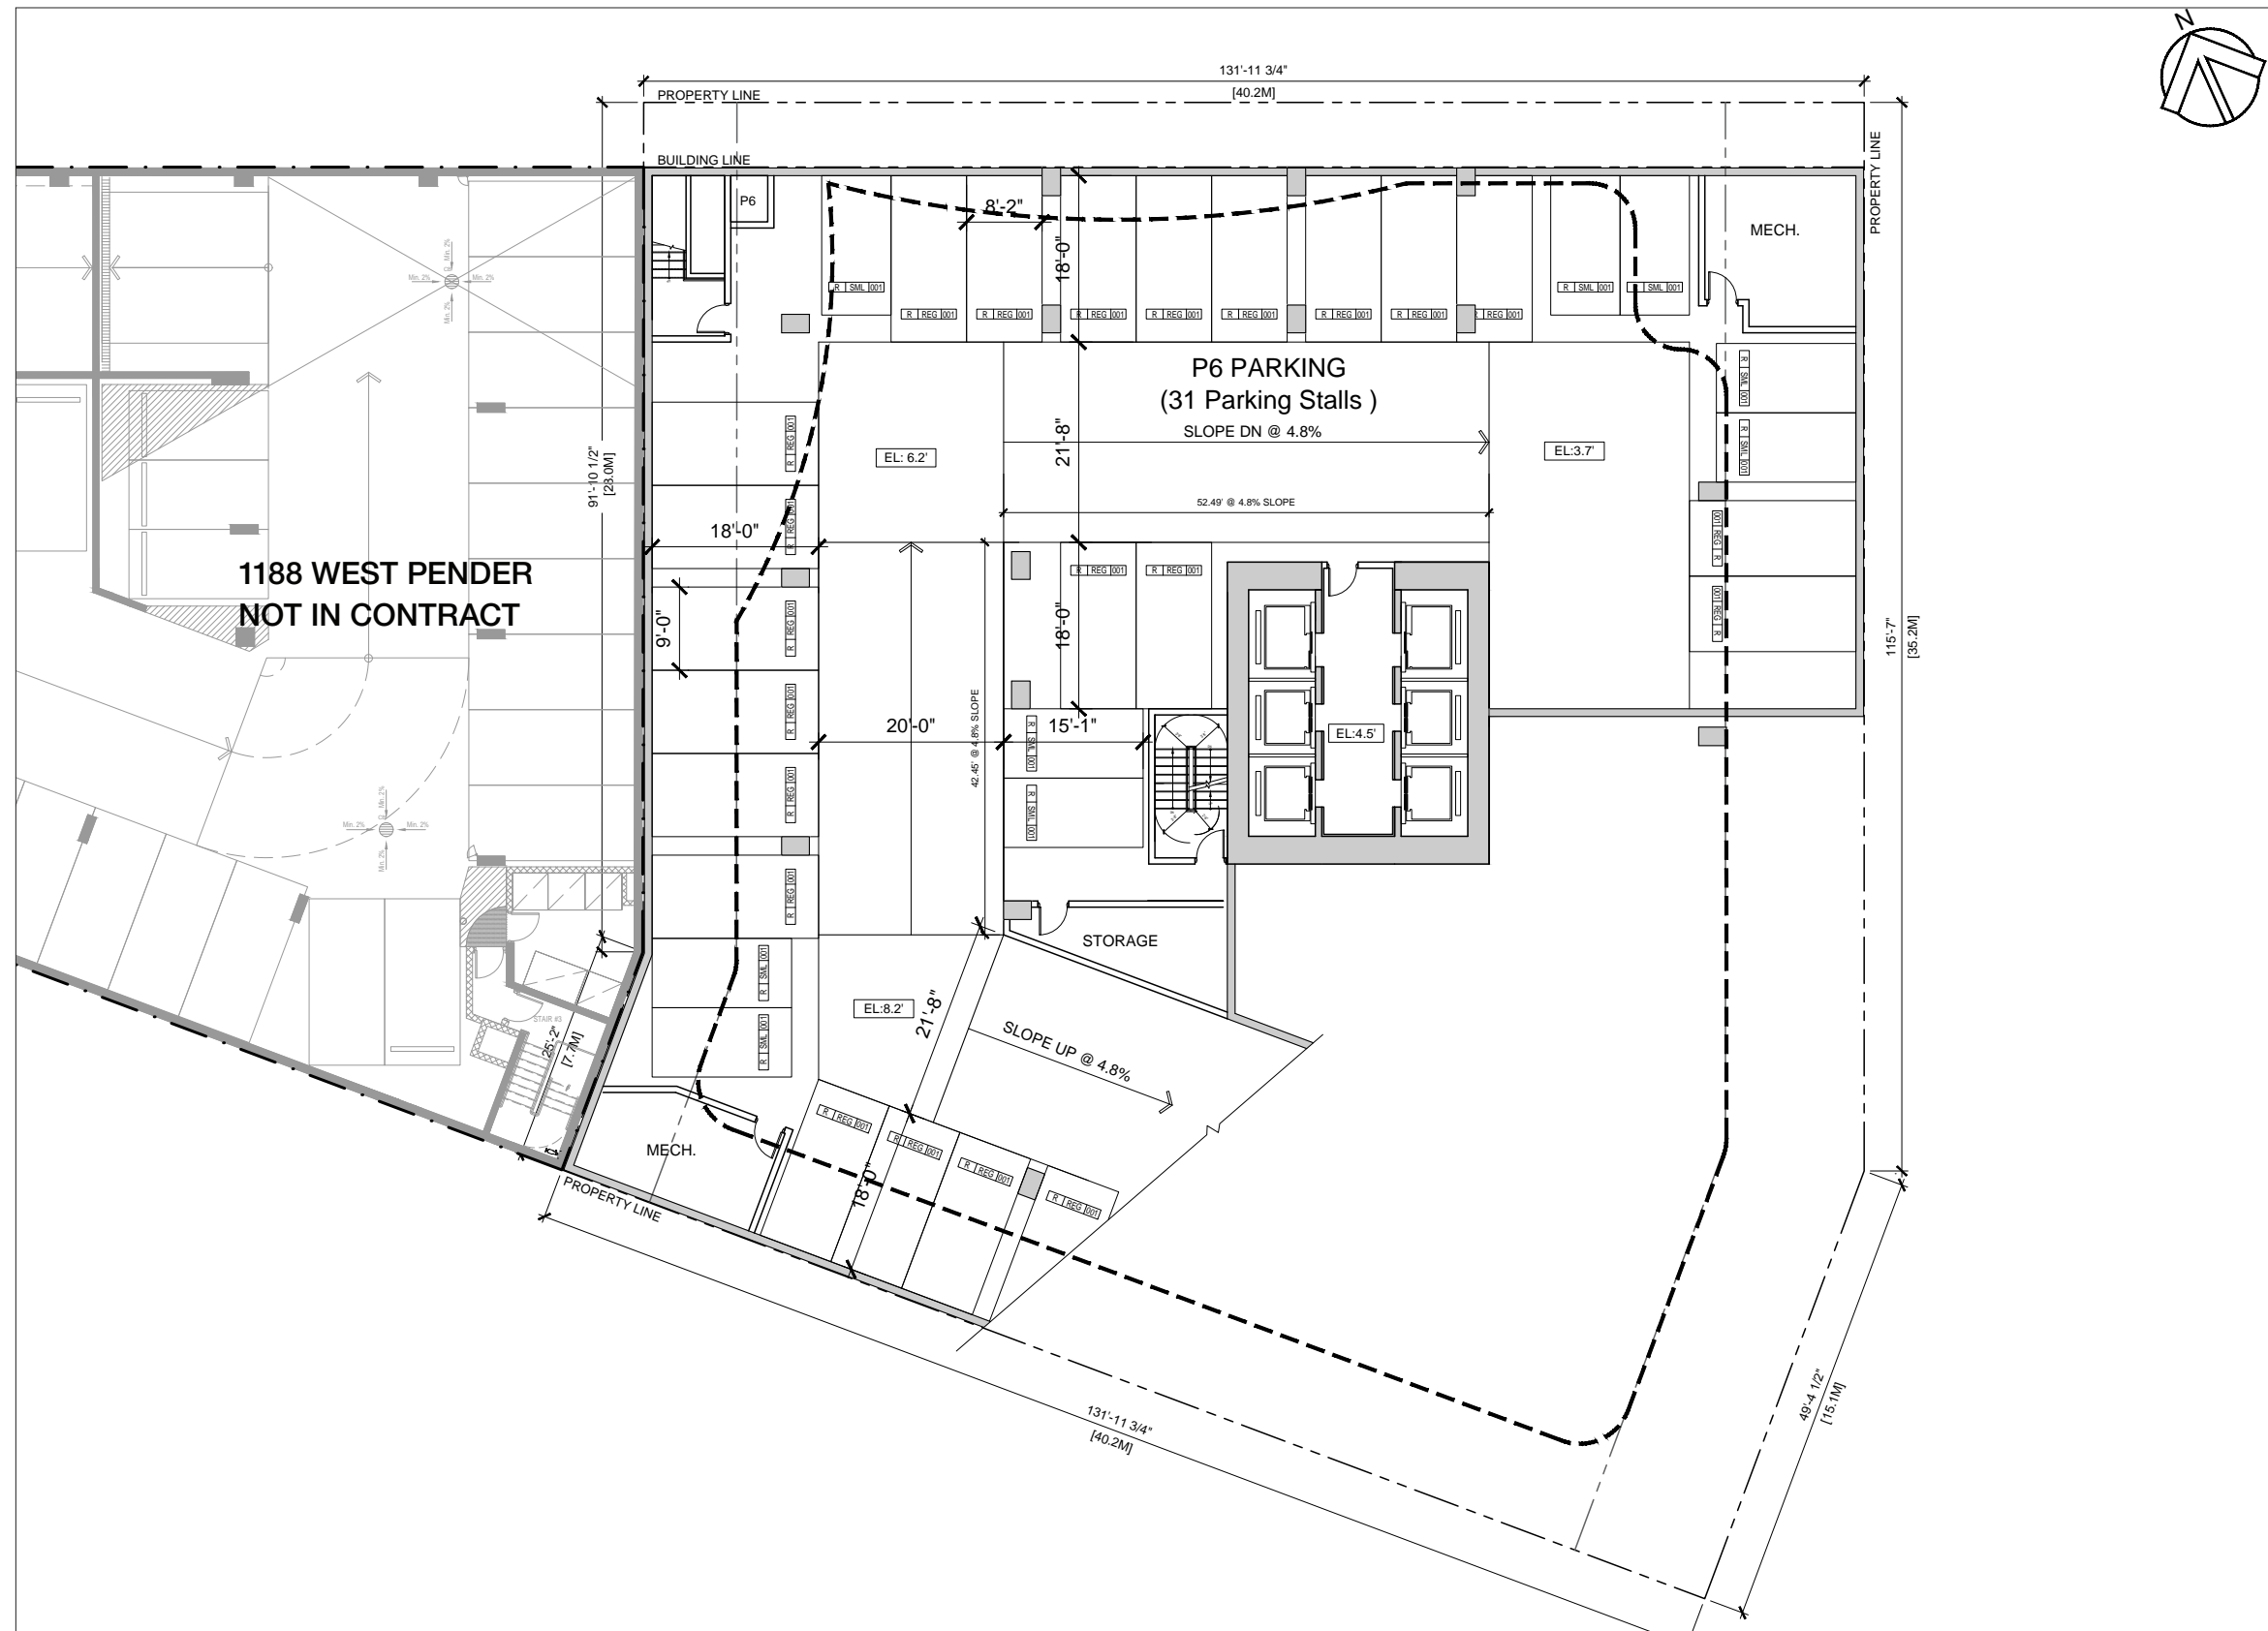


Parking P4-P5

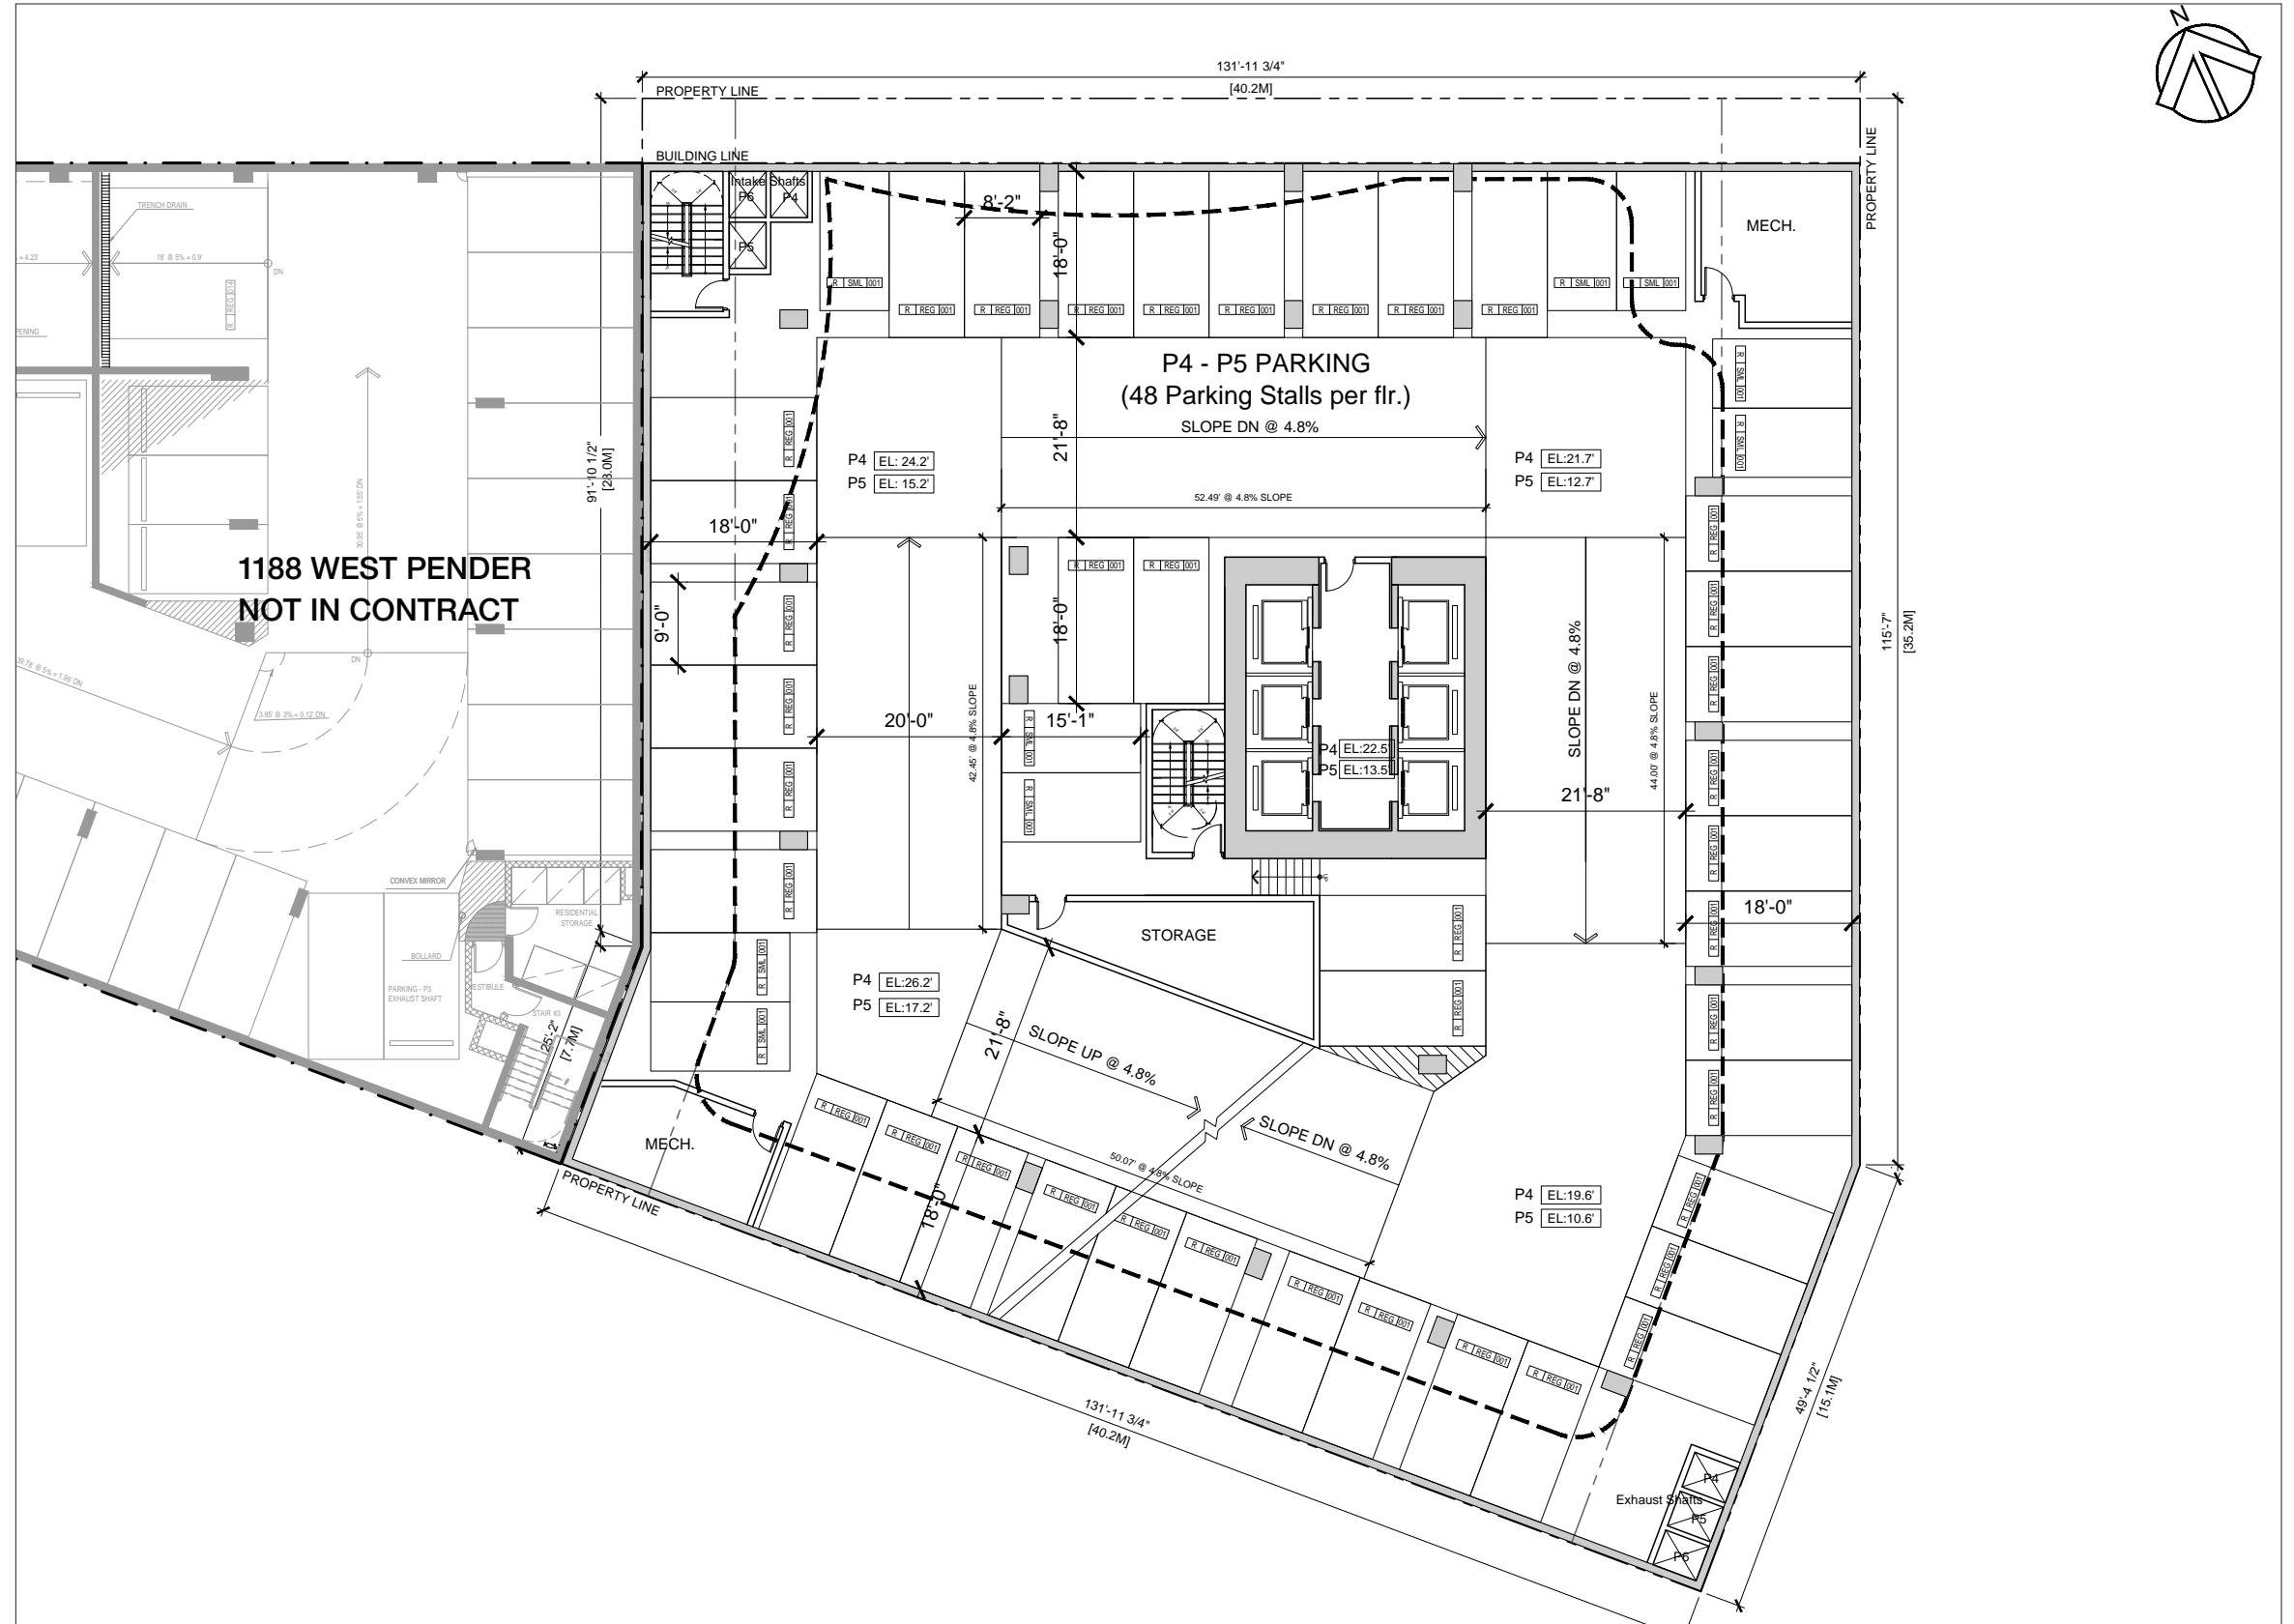

Parking P3

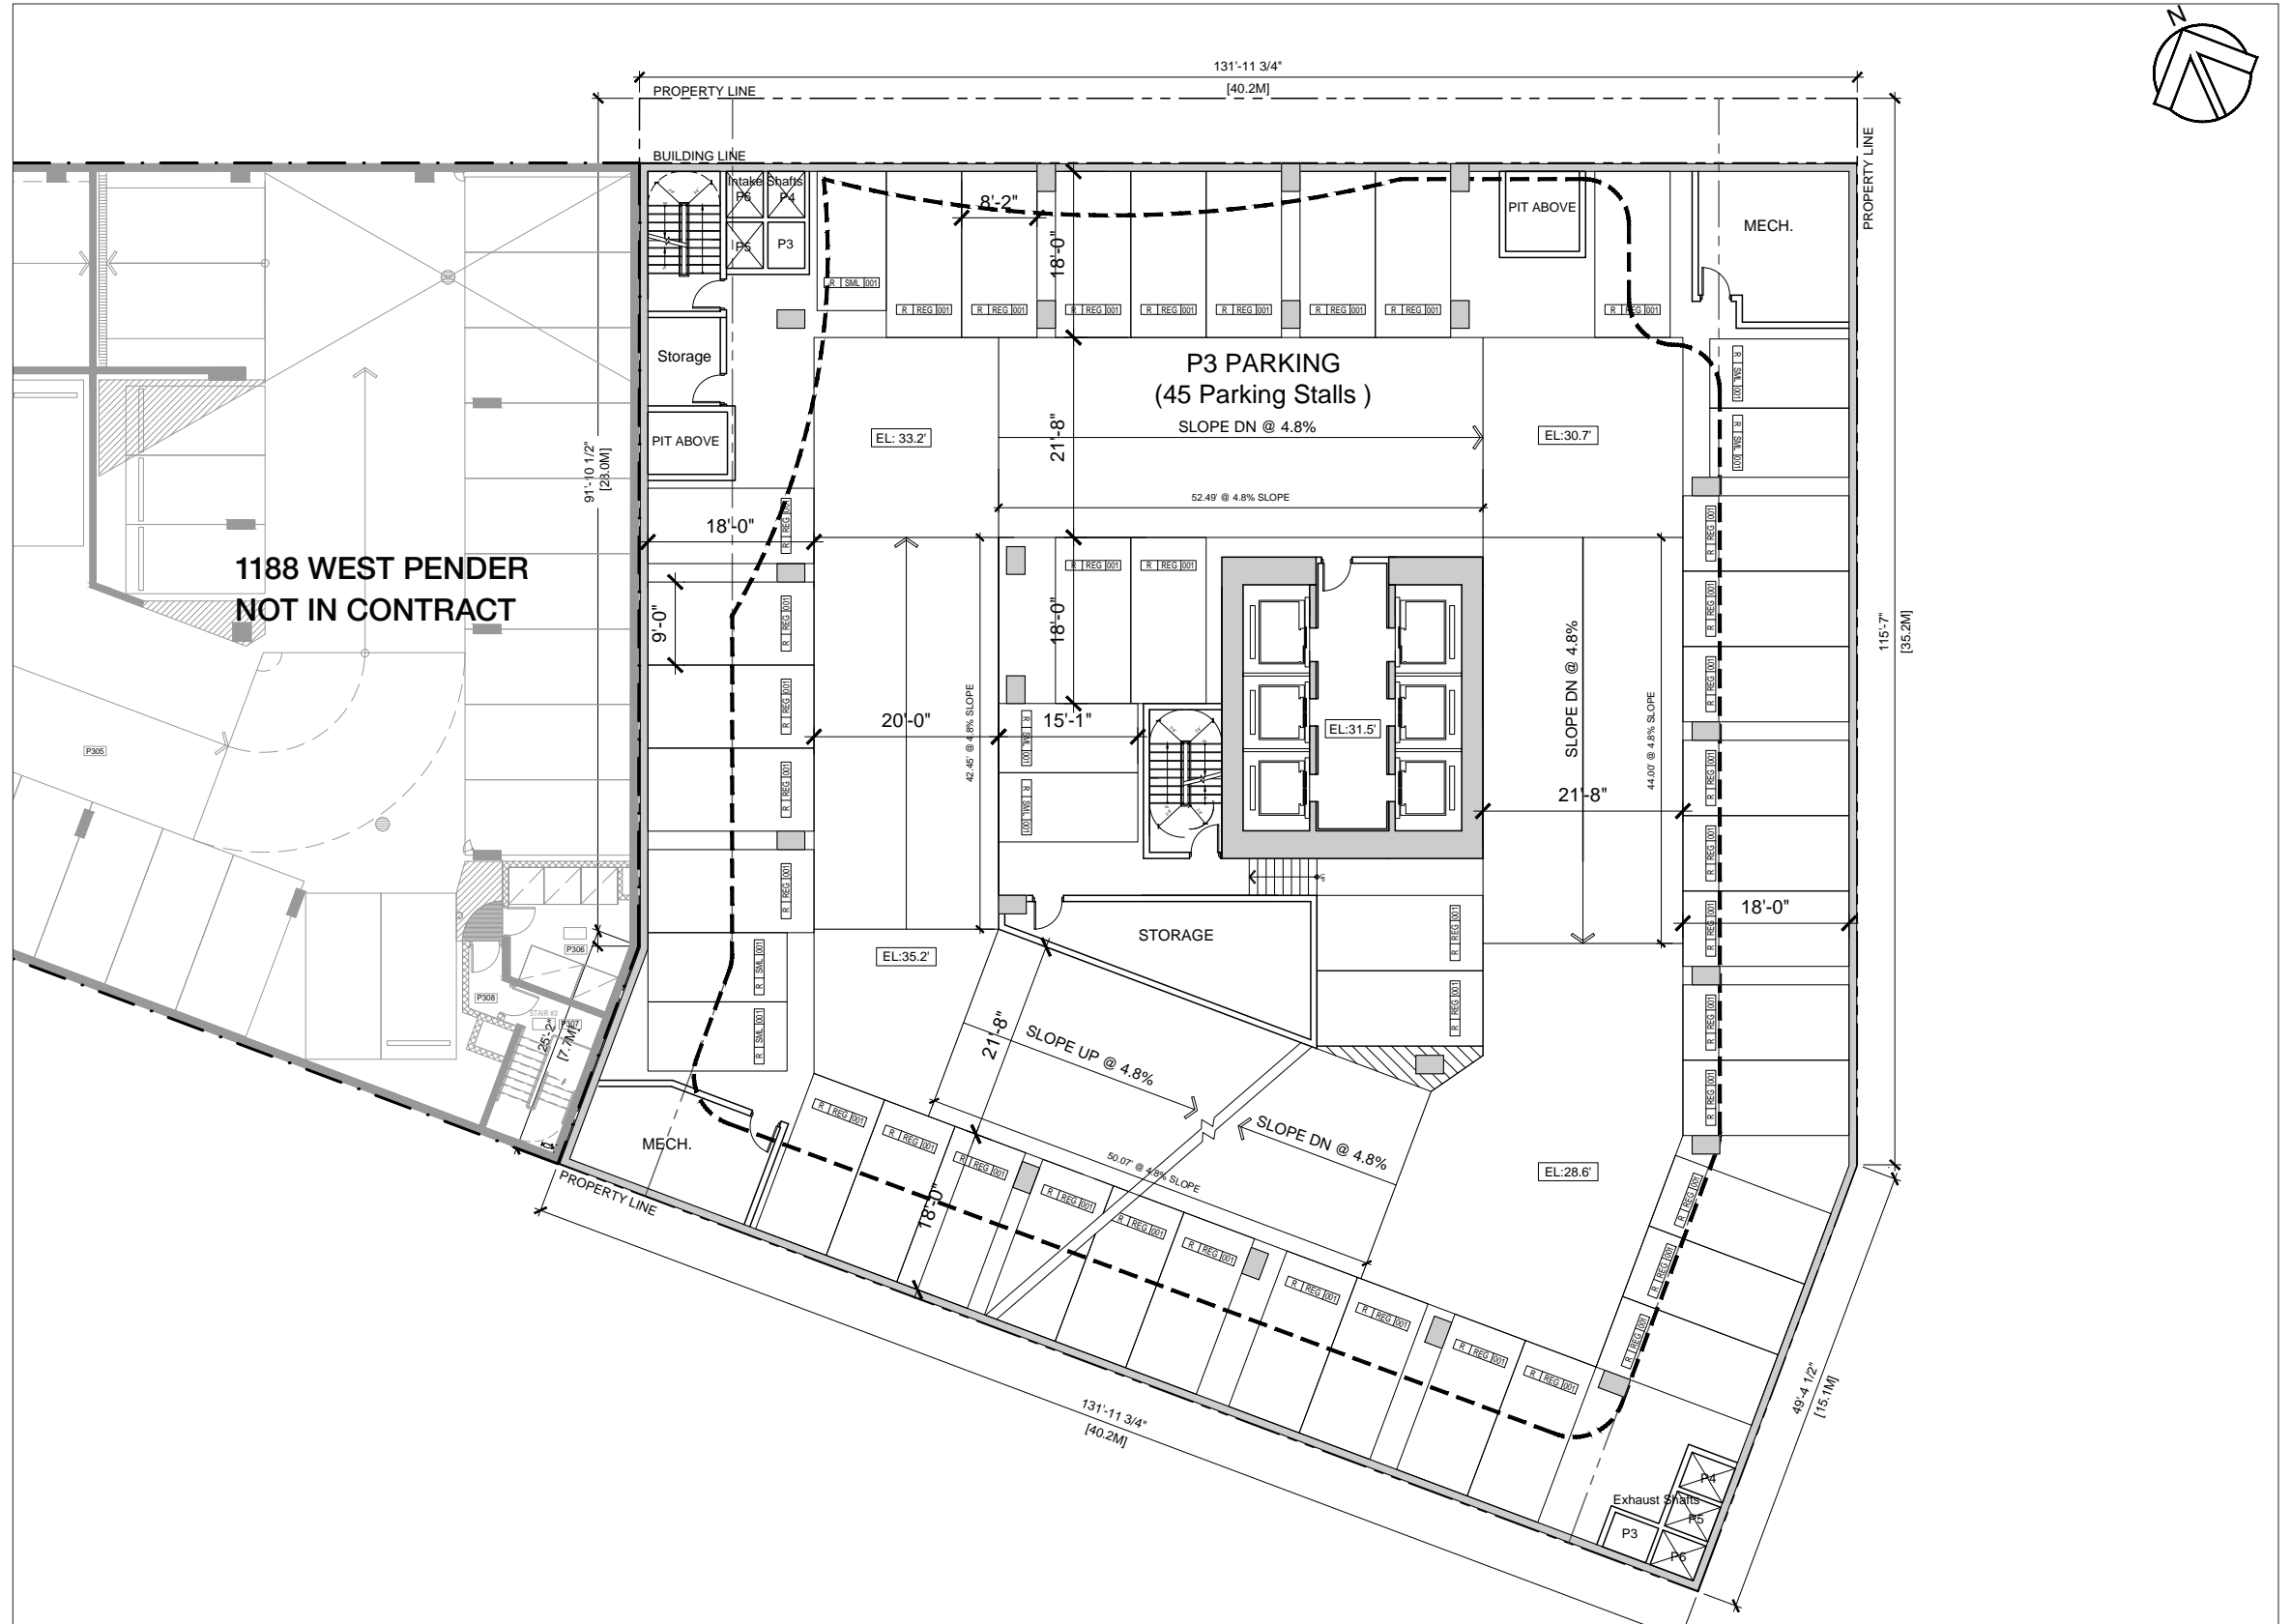

Parking P2

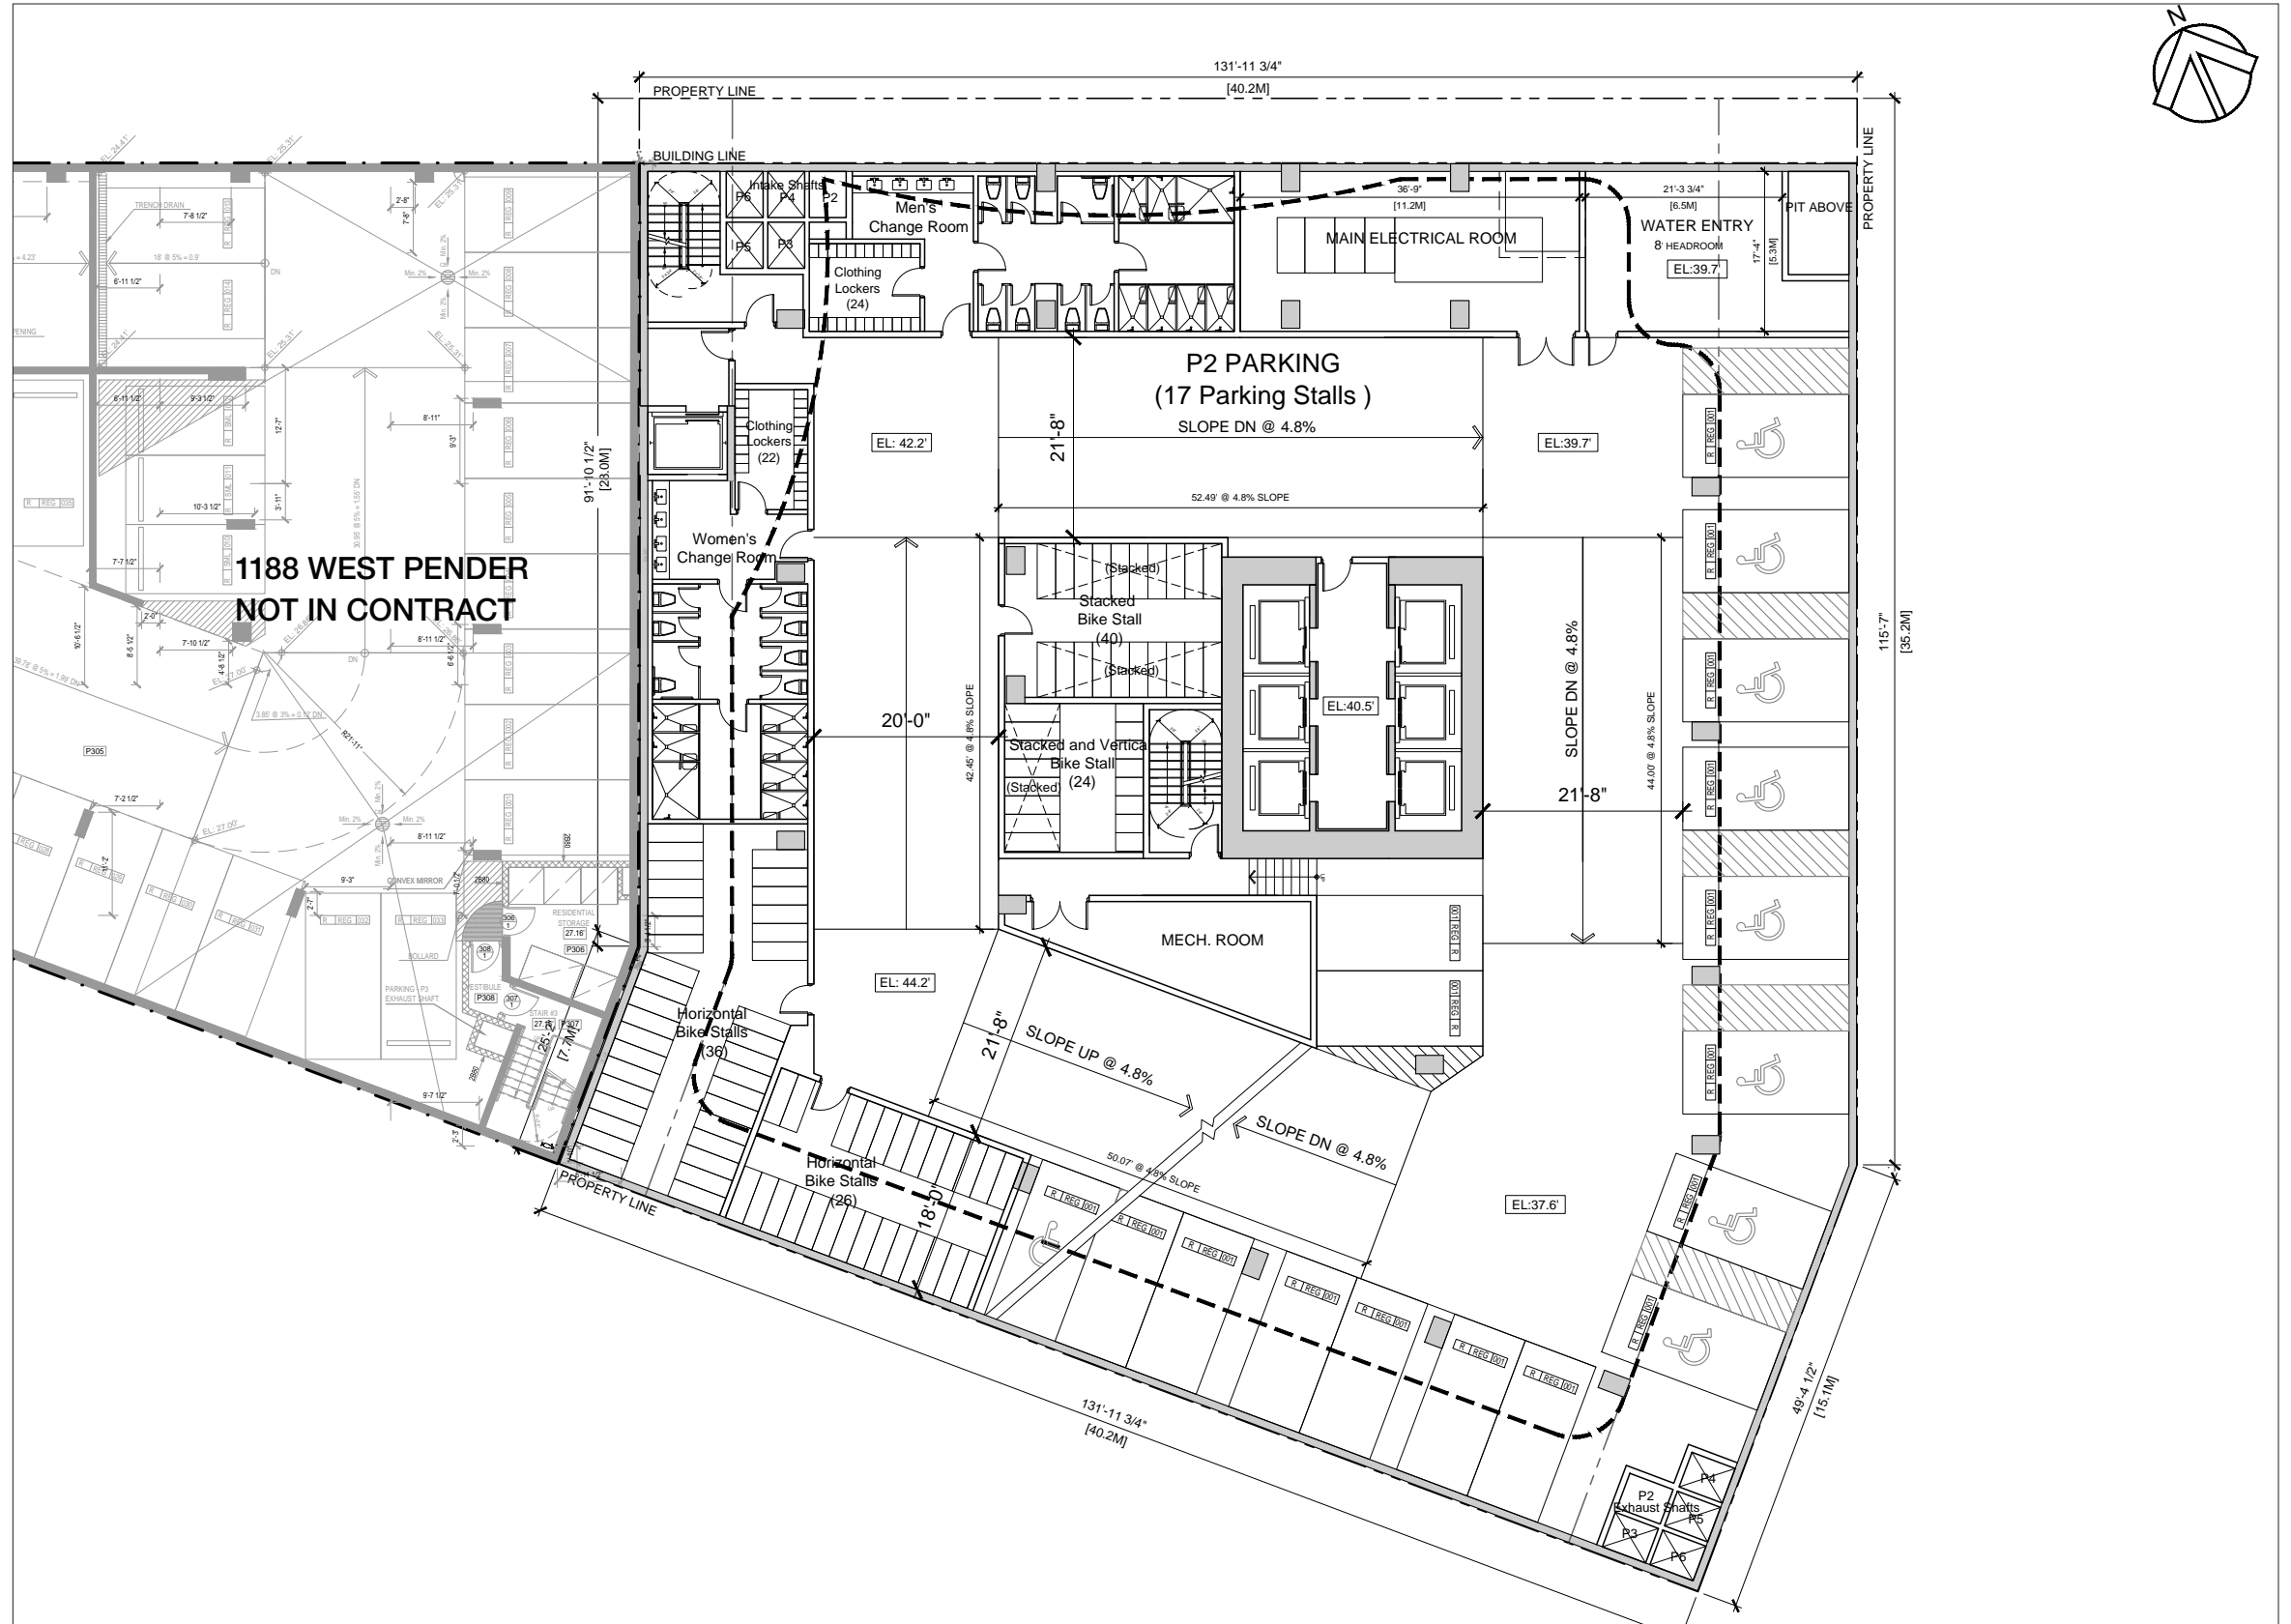

Parking P1

