



PARKING PLAN - P1

PARKING SPACES: 6

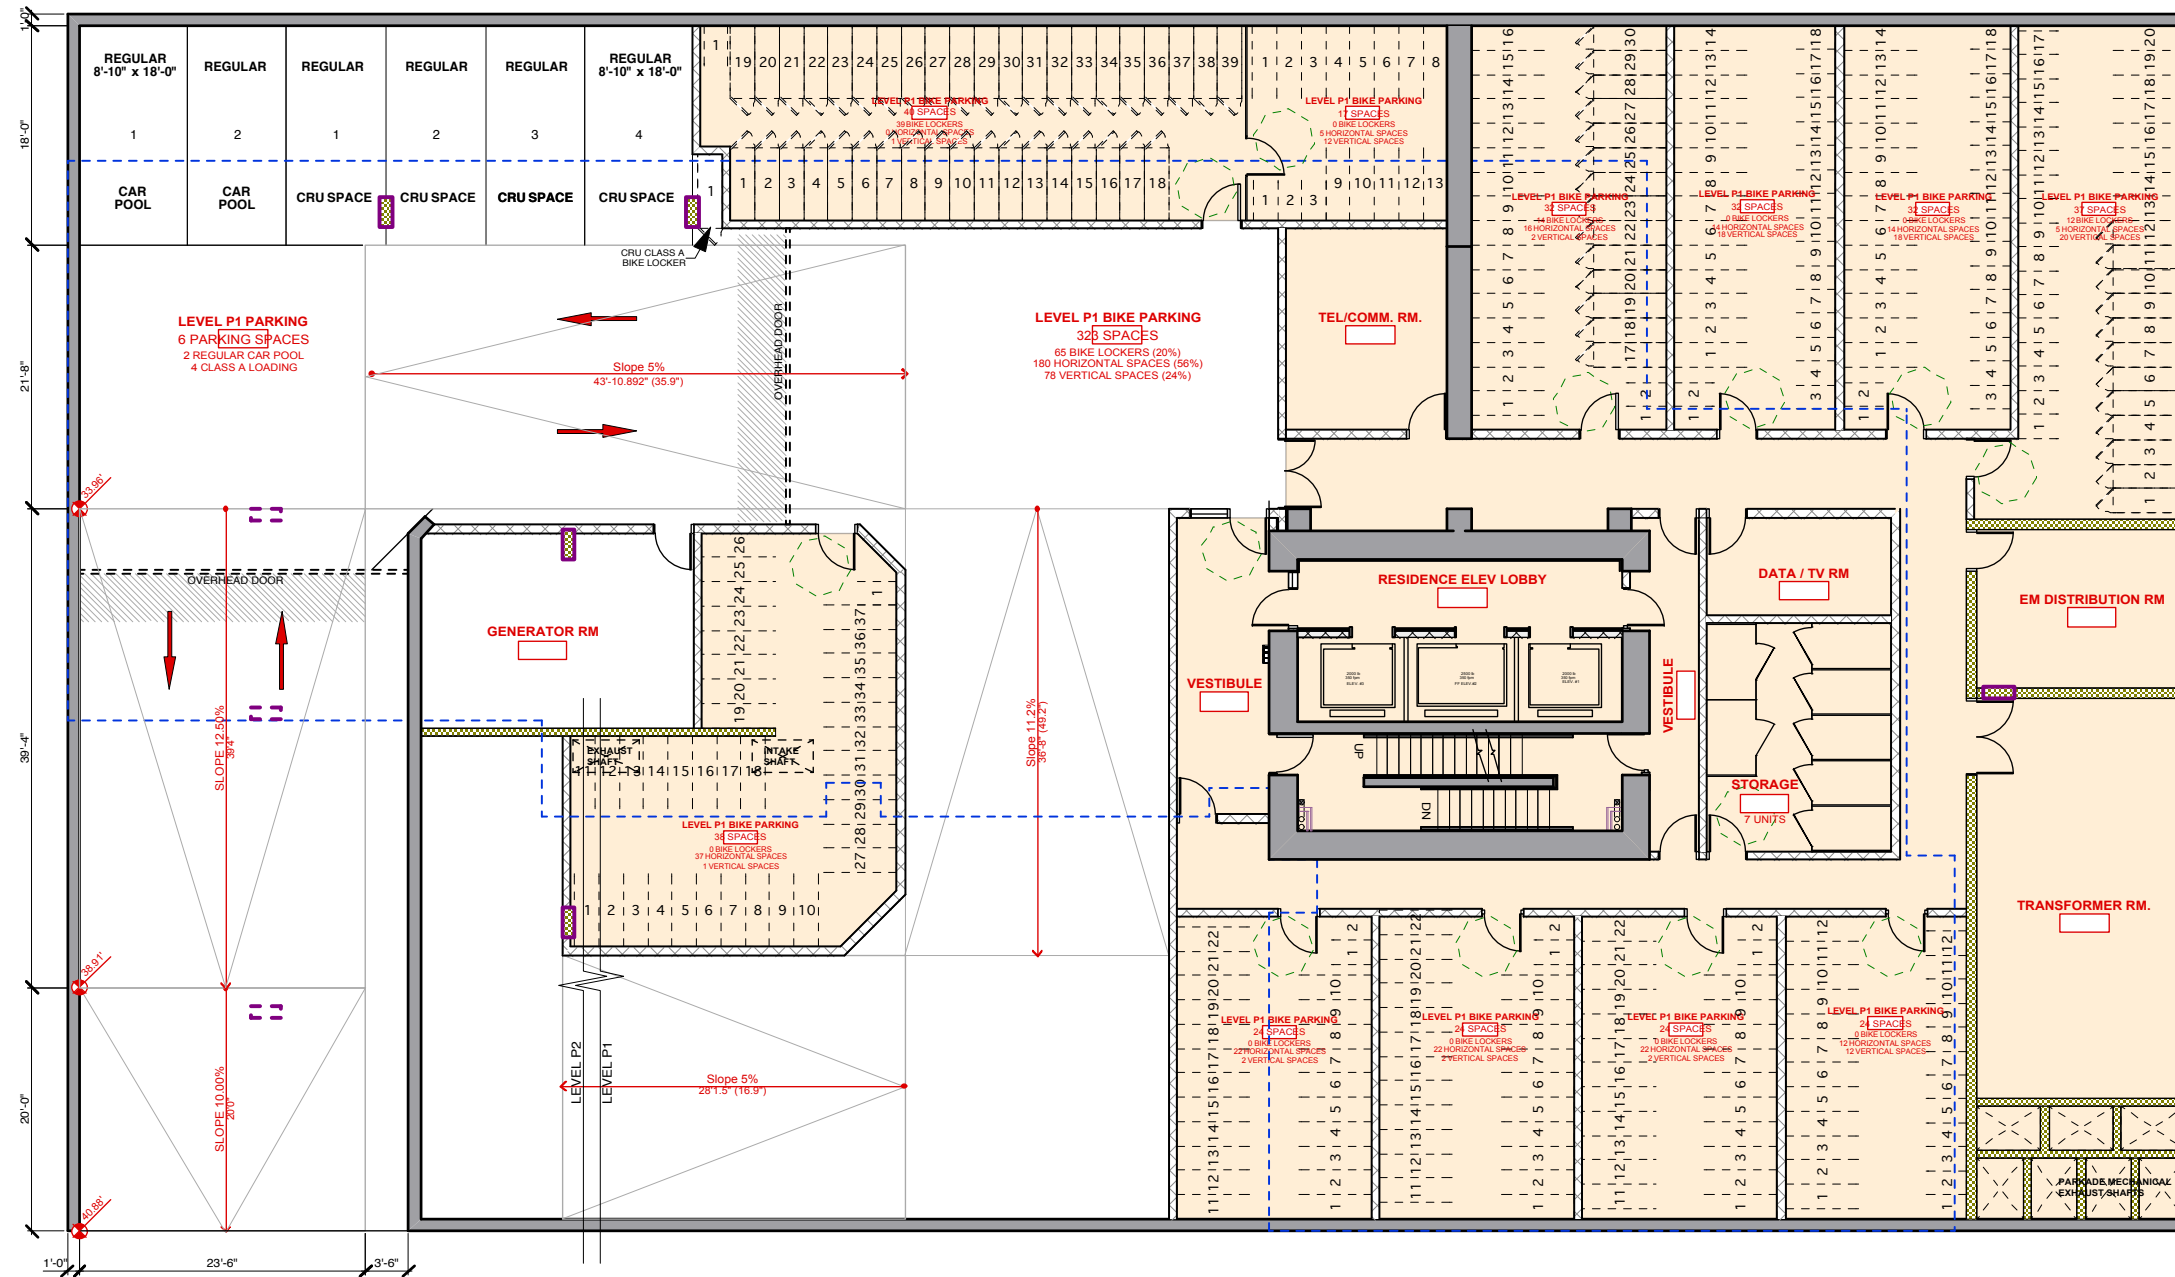


PARKING PLAN -P2

PARKING SPACES: 40

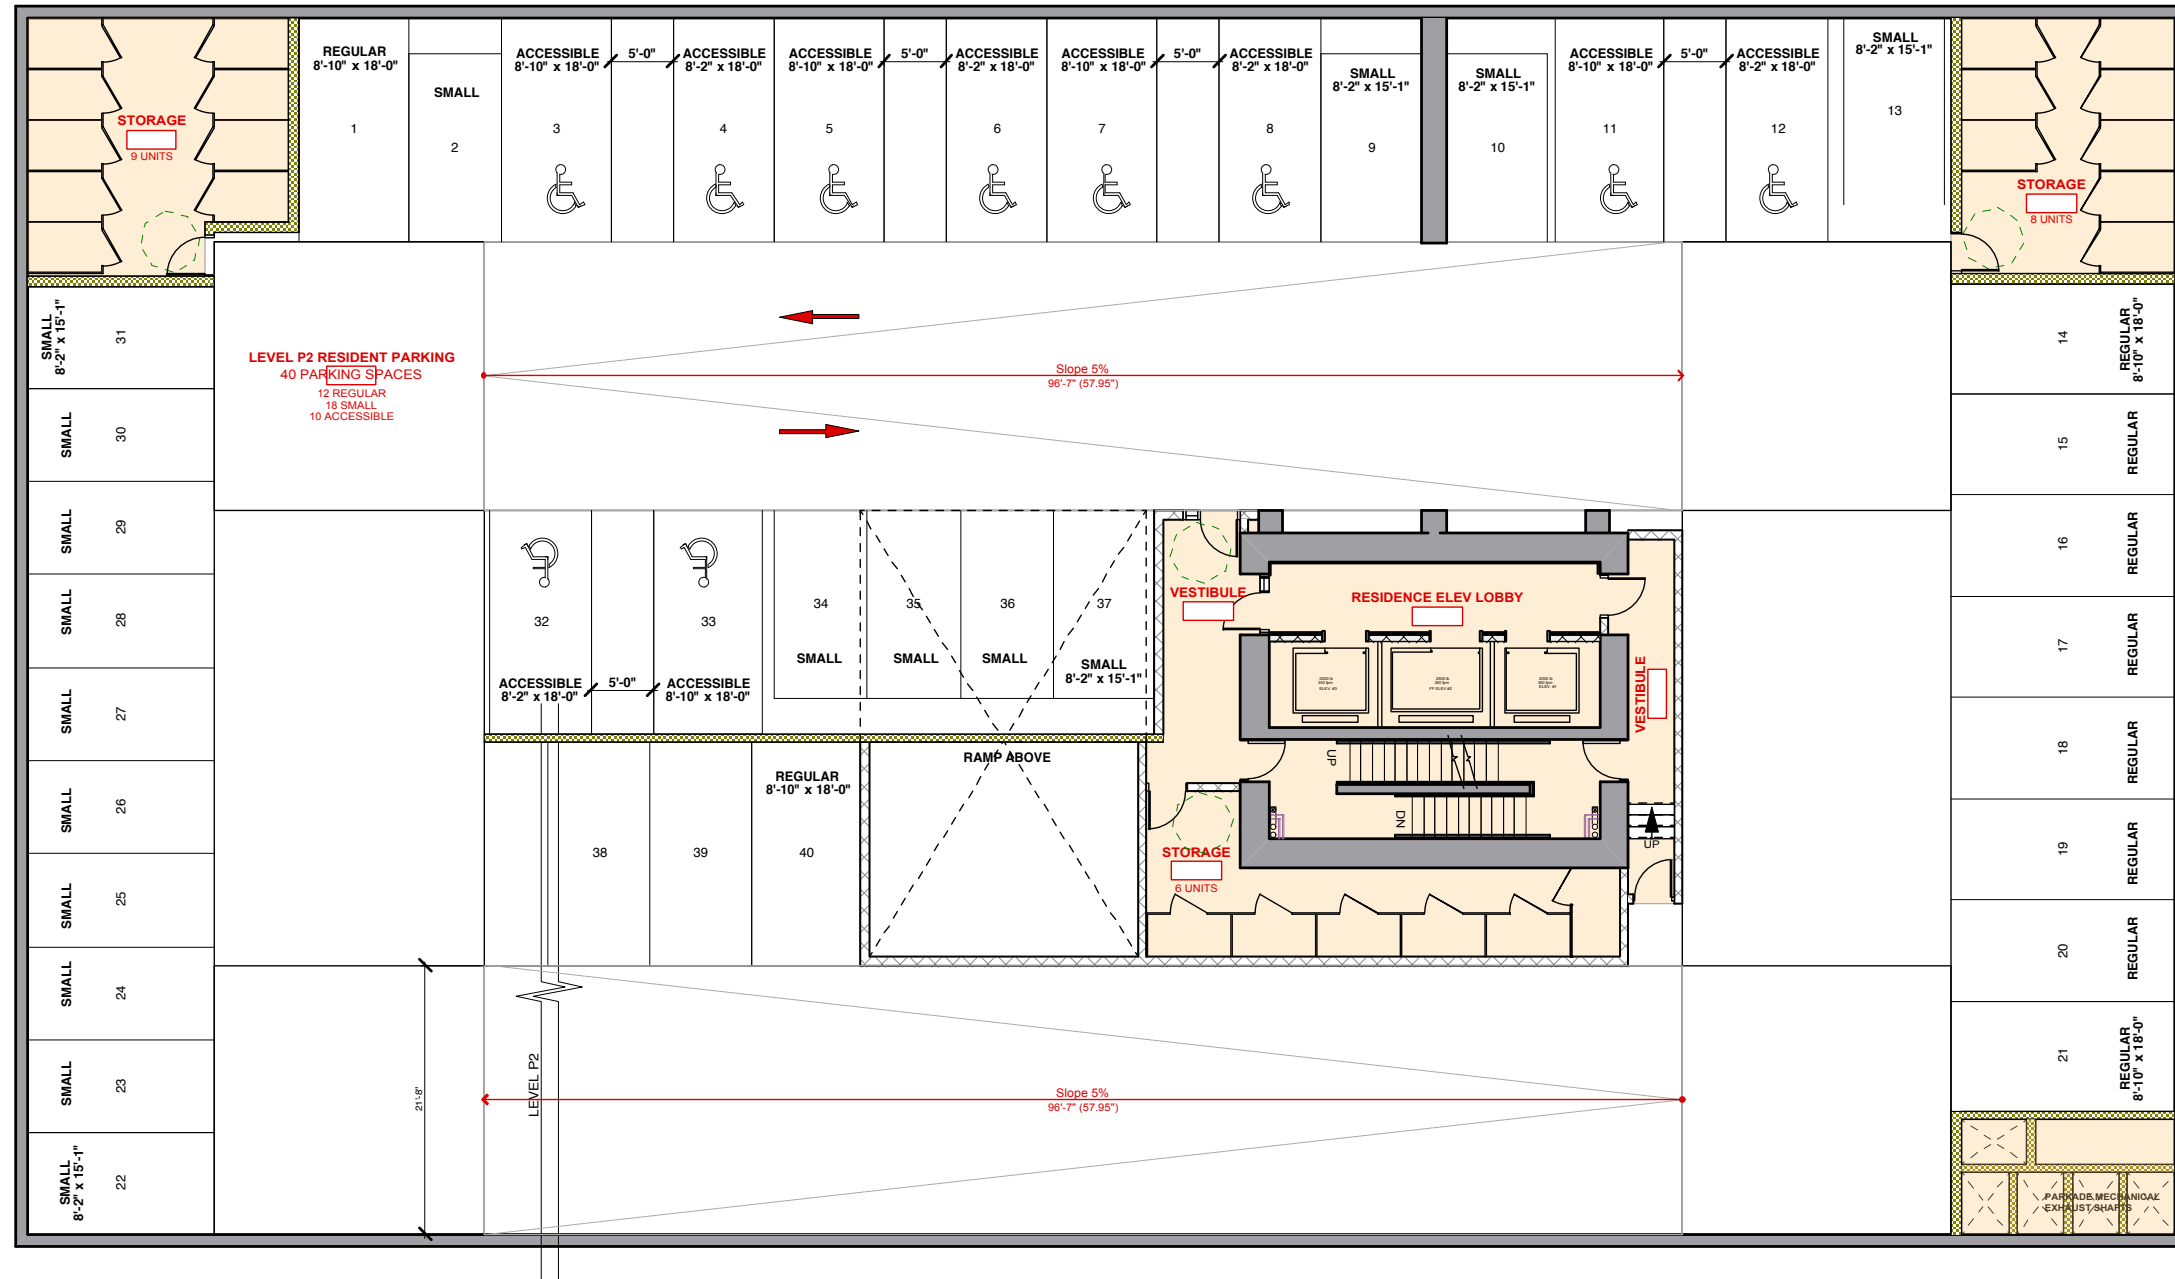

PARKING PLAN - P3-P6

PARKING SPACES: 46

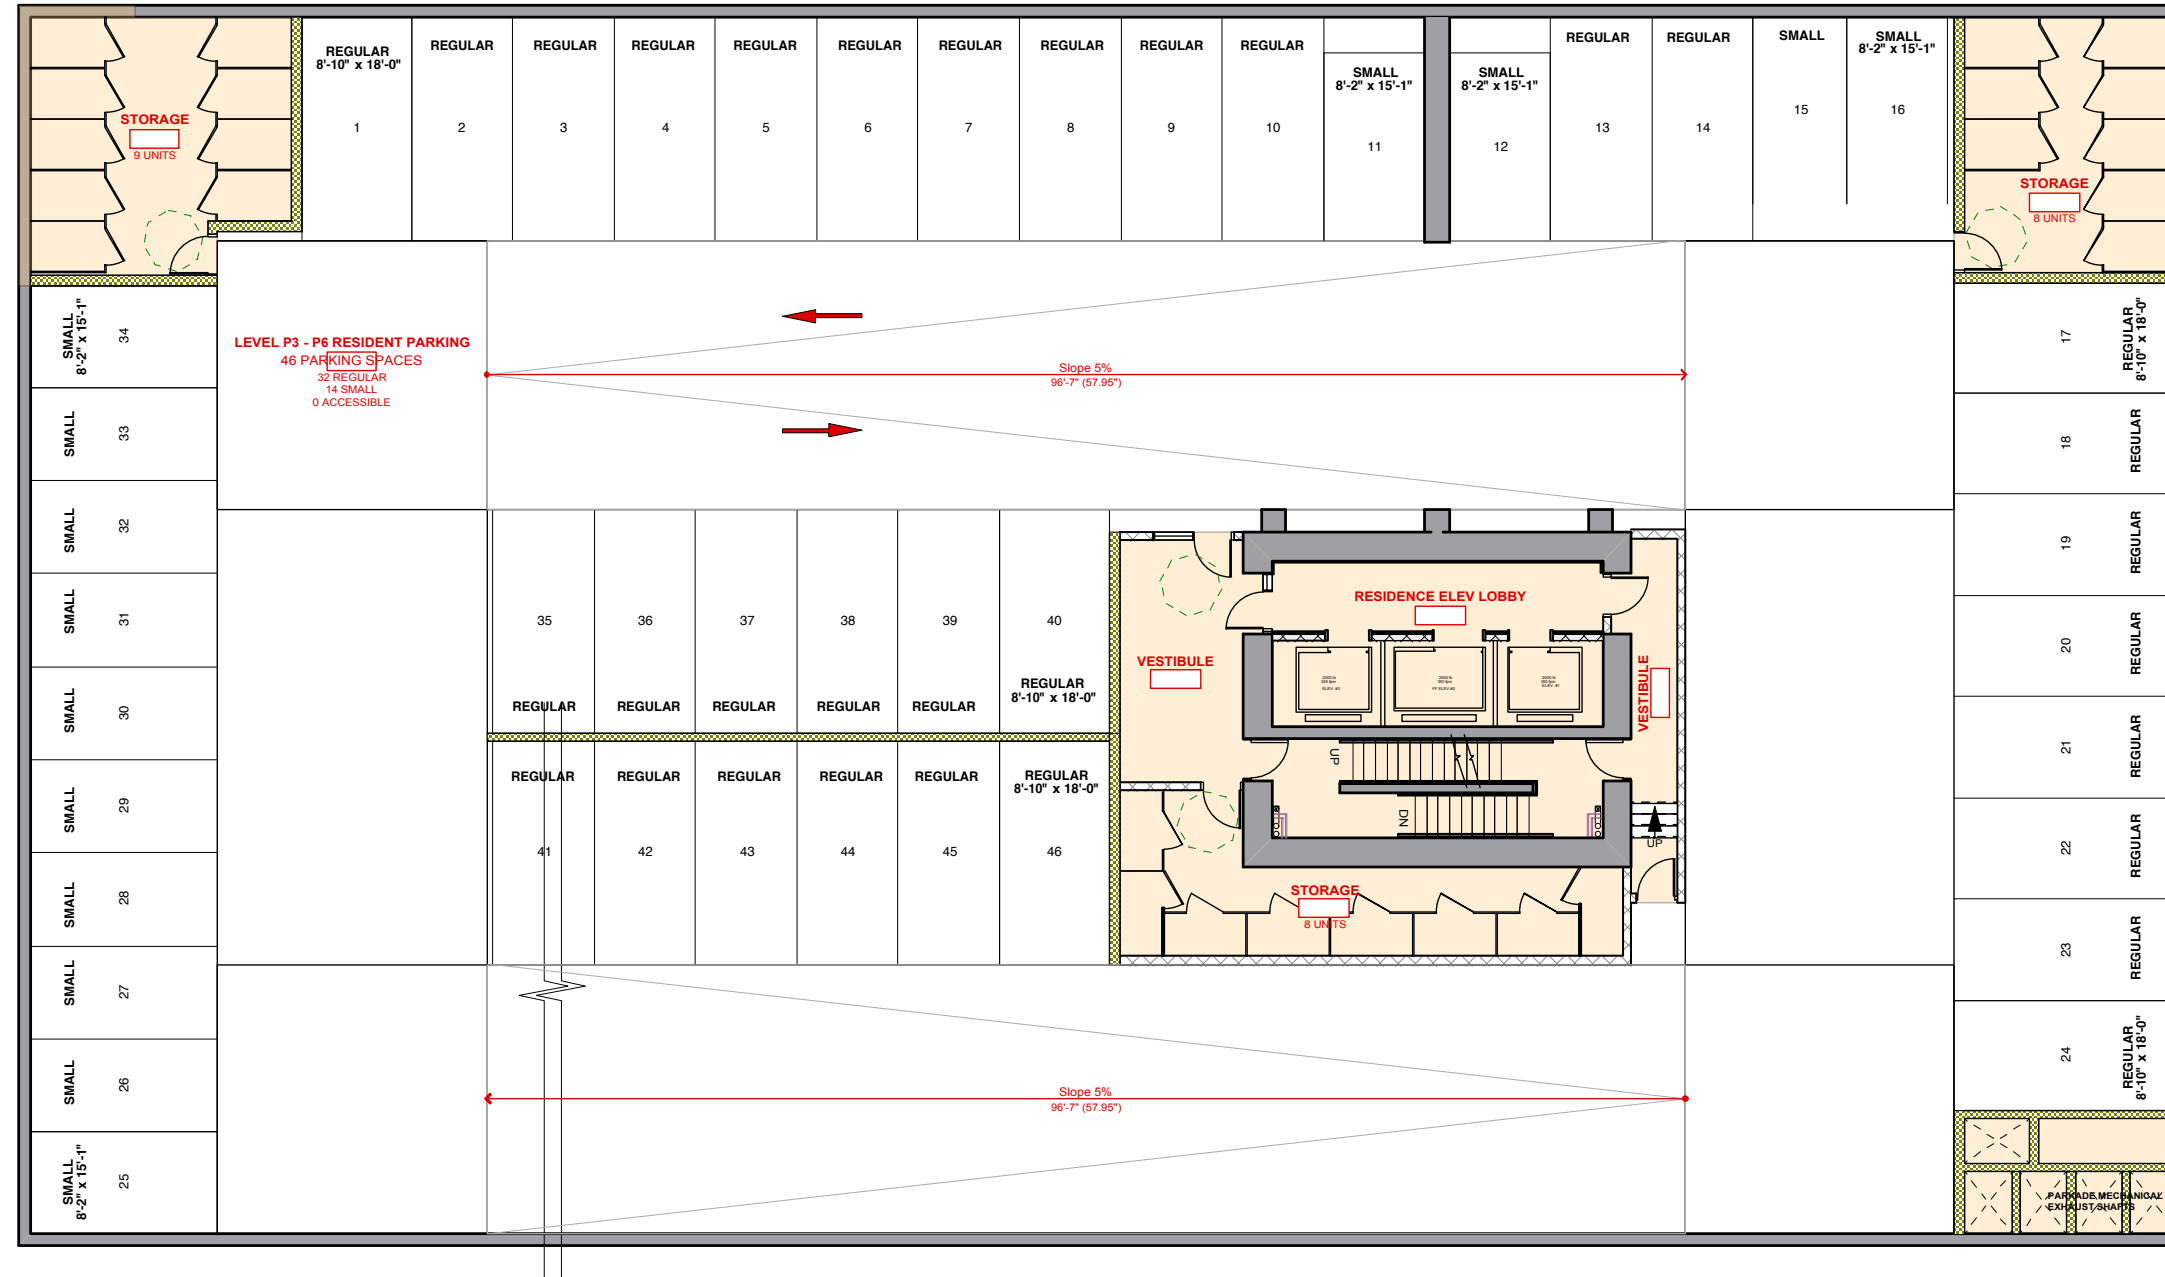

PARKING PLAN - P7

PARKING SPACES: 32

