

View Cone C1 Limits  
Height To Geodetic El.  
58.8m (192.91') North  
of This Line

View Cone B1 Limits  
Height To Geodetic El.  
53.0m (173.88') North  
of This Line

12192 Lane Gateway

Minimum 40' Lane  
Gateway Depth  
Req'd To  
Min 30' High, Max  
70' High

Maximum 110' Lane  
Gateway Depth Req'd To  
Min 30' High, Max 70' High

**P1 Level Parking Stall Summary**


- Total Stalls= - 39 Spaces
- Small Stalls= - 10 Spaces
- H/C Stalls= - 9 Spaces
- Car Share= - 2 Spaces
- Visitor Stalls= - 20 Spaces
- Car Charge = - 0 Spaces
- Note: 20% Car Charge Stations of Req'd Parking (180x.2=36 Spaces)

- Bicycle Vertical= - 47 Spaces
- Bicycle Horiz.= - 60 Spaces
- Bicycle Lockers= - 66 Spaces
- Total Bicycle= - 173 Spaces

- Residential - Market
- Residential - Rental
- Amenity / Common Areas
- Daycare
- Bike Storage
- Circulation / Service
- Corridor
- Retail
- Resident Parking






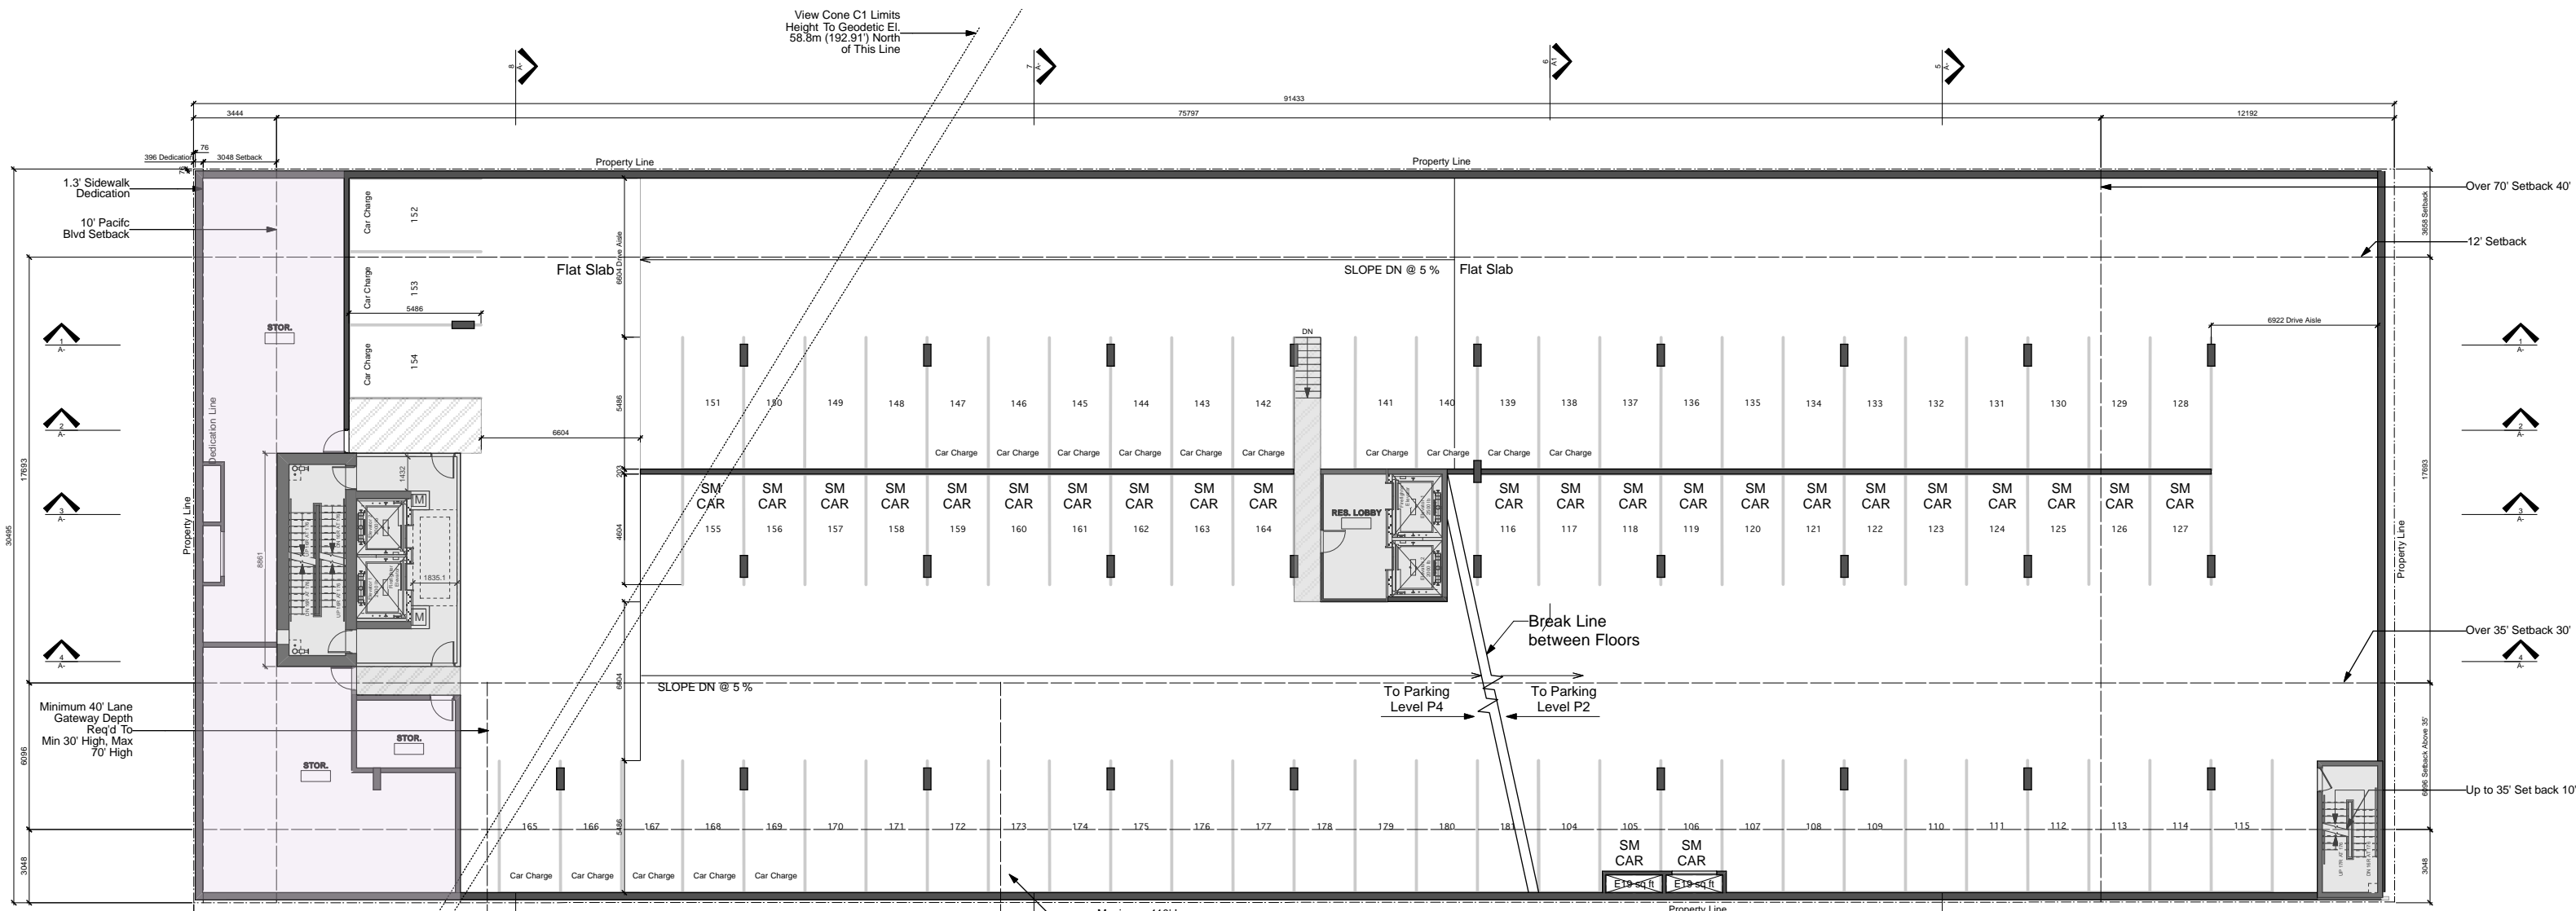

View Cone C1 Limits  
Height To Geodetic El.  
58.8m (192.91') North  
of This Line

View Cone B1 Limits  
Height To Geodetic El.  
53.0m (173.88') North  
of This Line


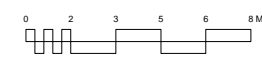


**P3 Level Parking Stall Summary**

Total Stalls= - 78 Spaces  
 Small Stalls= - 24 Spaces  
 H/C Stalls= - 0 Spaces  
 Car Charge= - 18 Spaces

- Residential - Market
- Residential - Rental
- Amenity / Common Areas
- Daycare
- Bike Storage
- Circulation / Service
- Corridor
- Retail
- Resident Parking



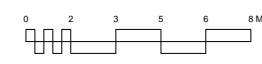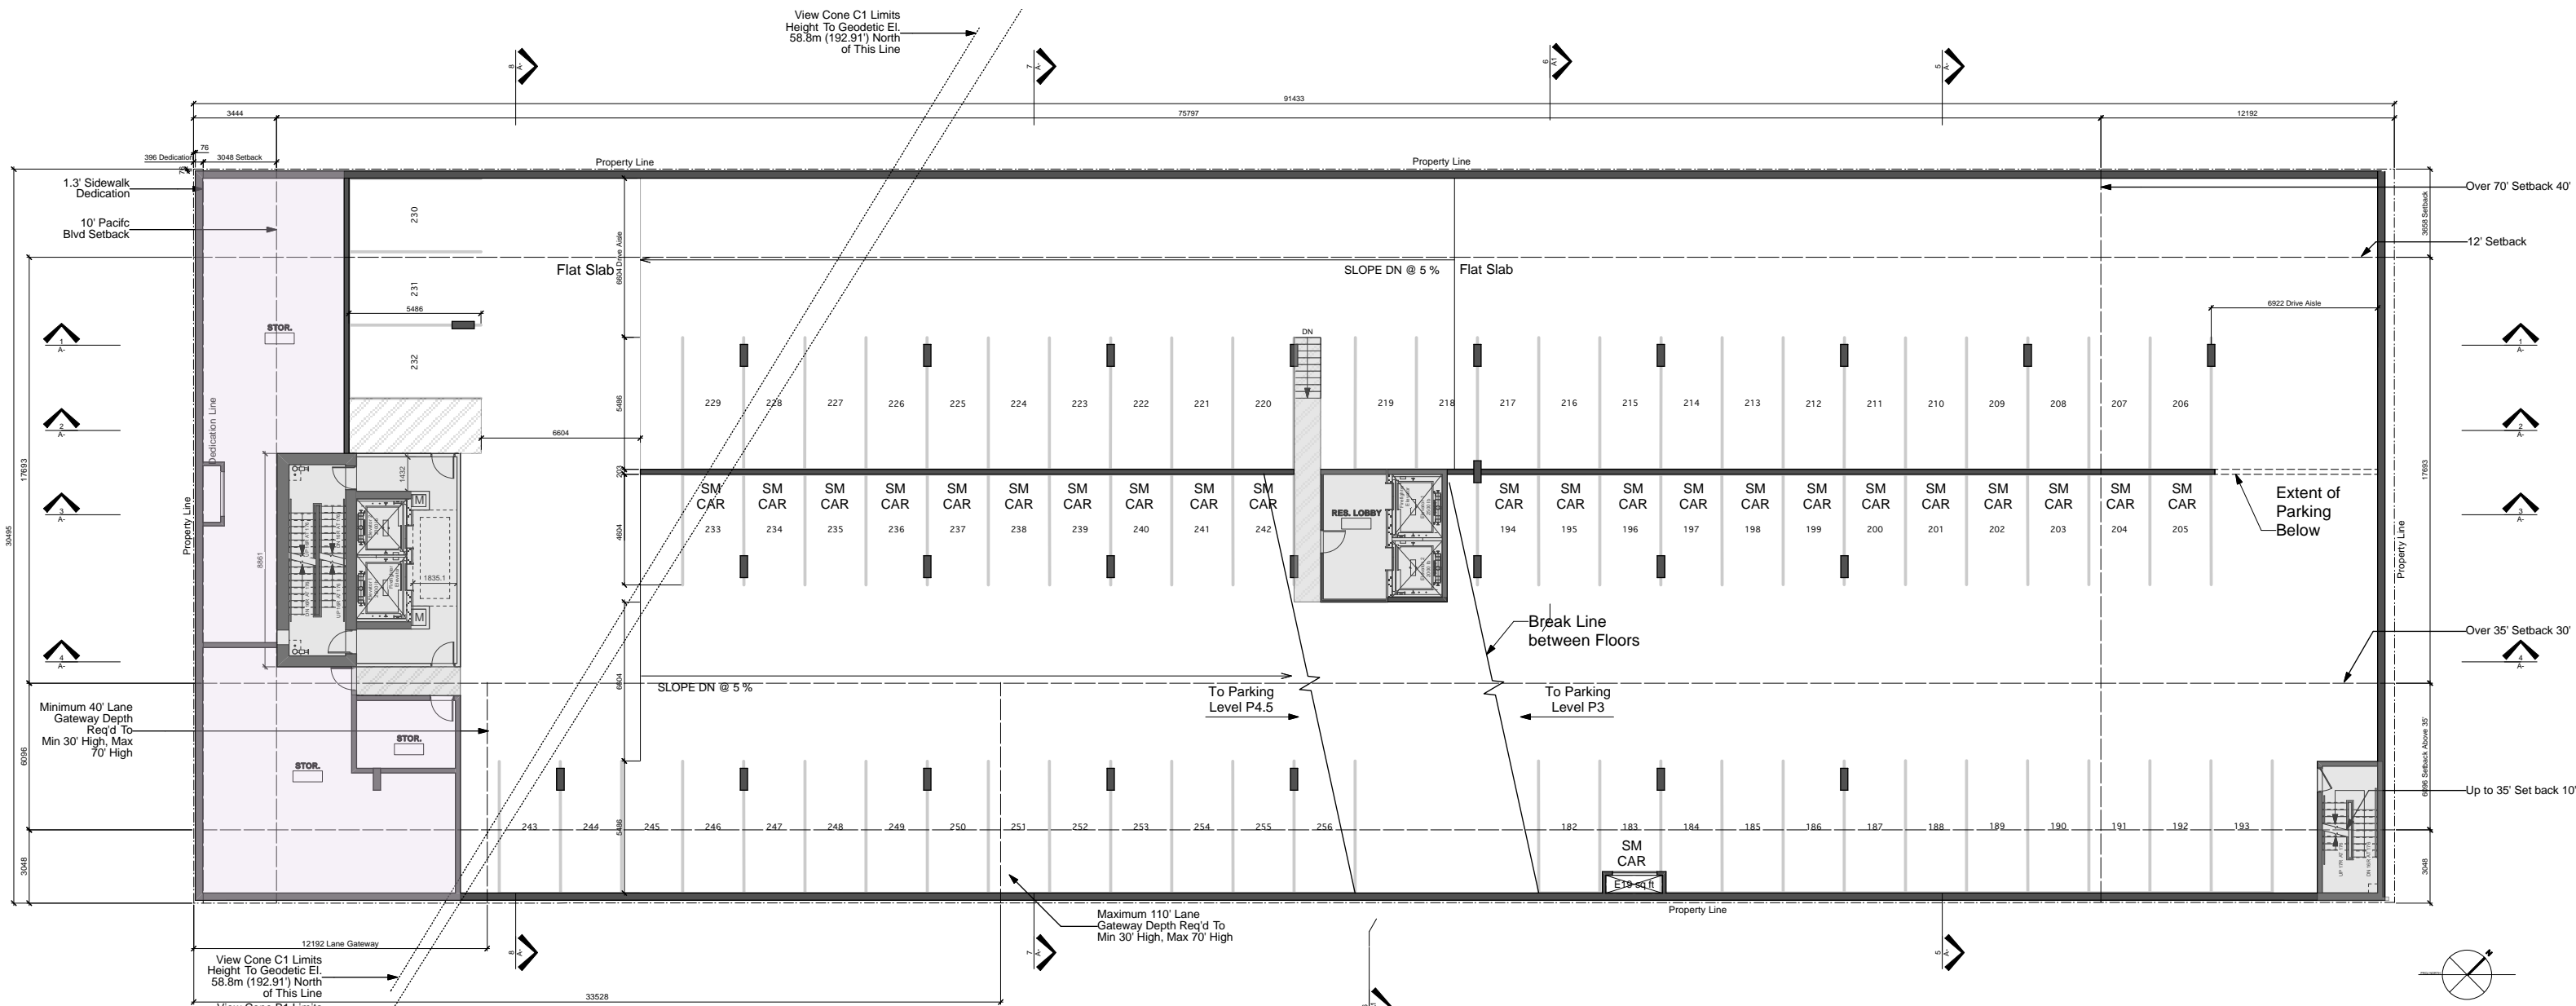


**P4 Level Parking Stall Summary**

Total Stalls= - 75 Spaces  
 Small Stalls= - 23 Spaces  
 H/C Stalls= - 0 Spaces

- Residential - Market
- Residential - Rental
- Amenity / Common Areas
- Daycare
- Bike Storage
- Circulation / Service
- Corridor
- Retail
- Resident Parking



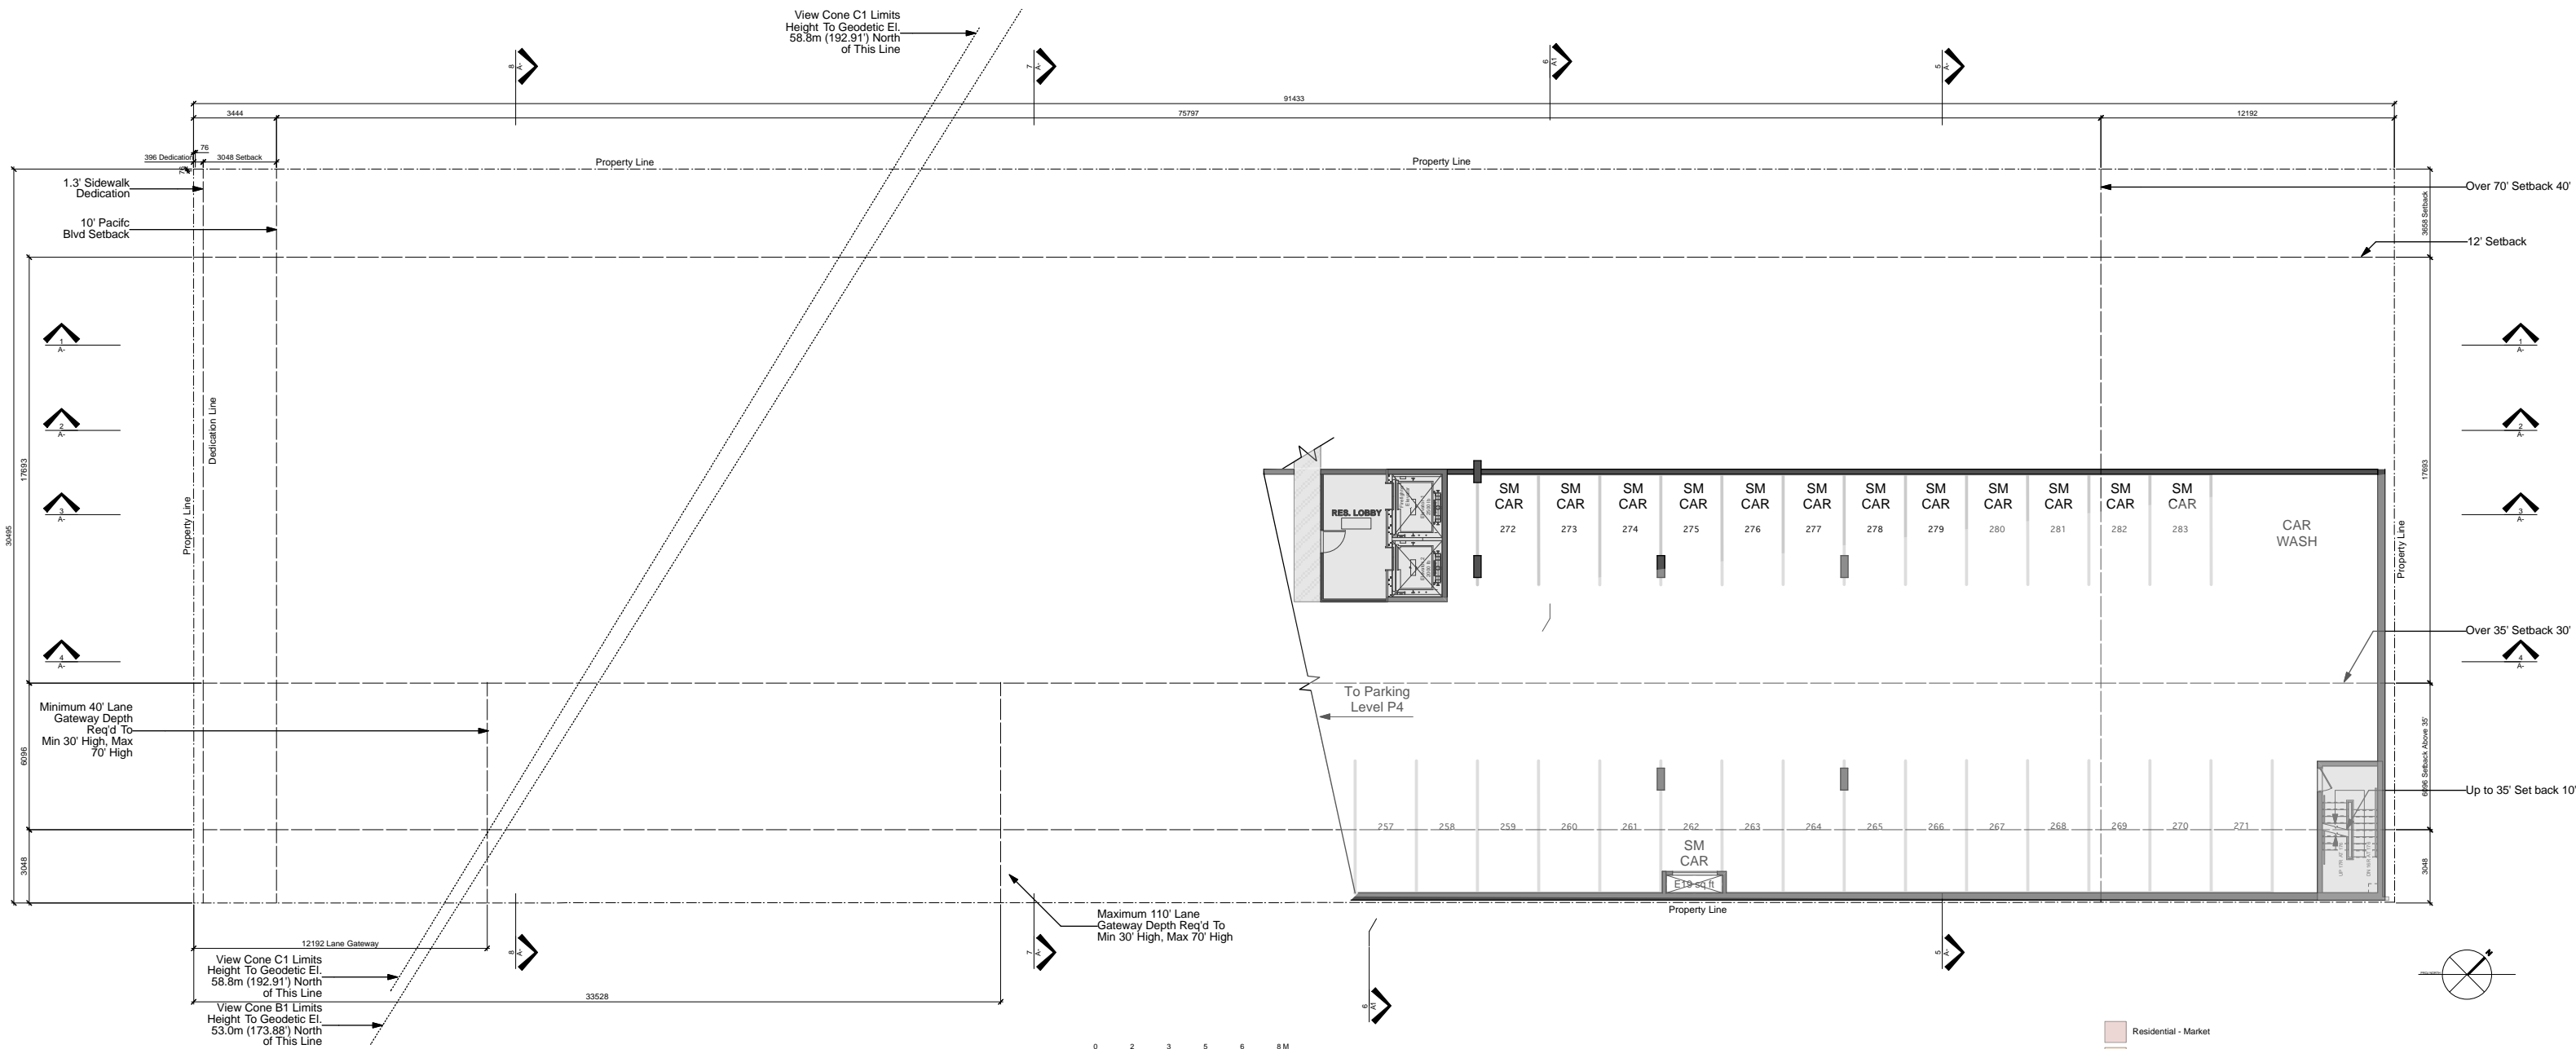

**P4.5 Level Parking Stall Summary**

Total Stalls= - 27 Spaces  
 Small Stalls= - 13 Spaces  
 H/C Stalls= - 0 Spaces

- Residential - Market
- Residential - Rental
- Amenity / Common Areas
- Daycare
- Bike Storage
- Circulation / Service
- Corridor
- Retail
- Resident Parking

