


**BEACH AND HOWE**

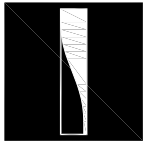



VANCOUVER, BC  
REZONING

CLIENT: Westbank Projects Corp.  
Suite 501 - 1067 West Cordova St.  
Vancouver, British Columbia, V6C 1C7 Canada

DESIGN ARCHITECTS:  
BIG / Bjarke Ingels Group  
Nørrebrogade 66D 2200  
København, Denmark

ARCH. OF RECORD:  
Dialog (Vancouver)  
405-611 Alexander Street  
Vancouver, British Columbia V6A 1E1X Canada

CONSULTING ADVISOR:  
James KM Cheng Architects Inc.  
Suite 200-77 West Eighth Avenue  
Vancouver, British Columbia V5Y 1M8 Canada

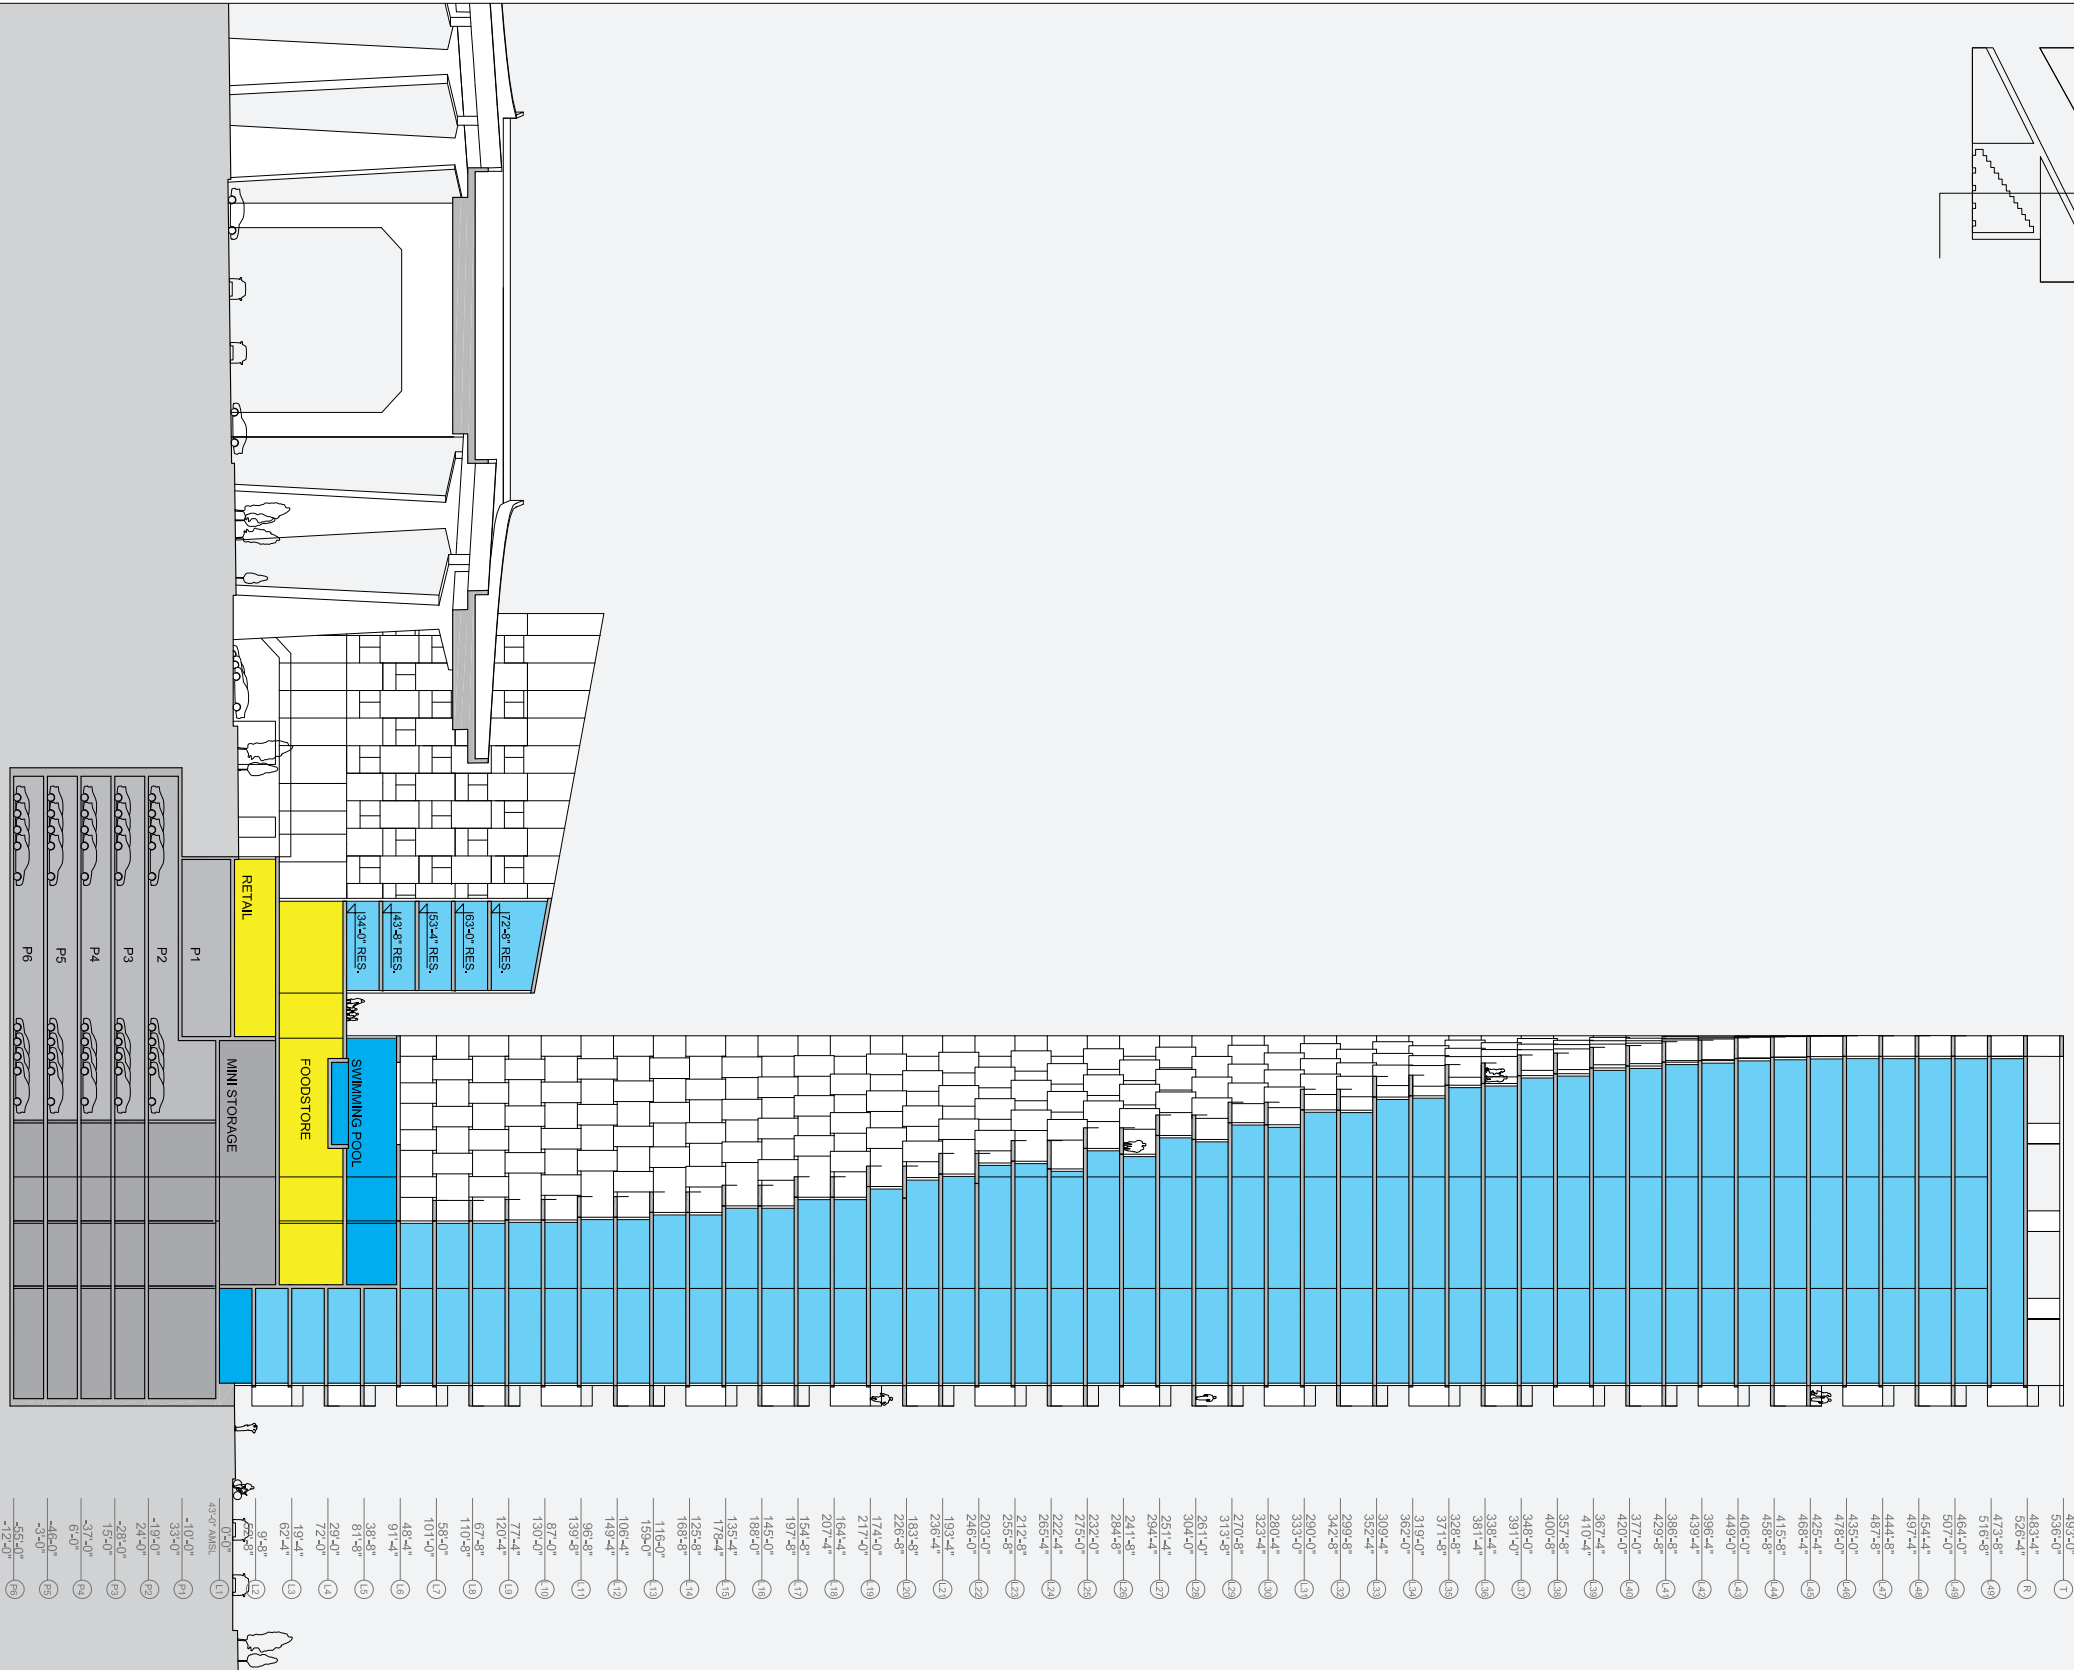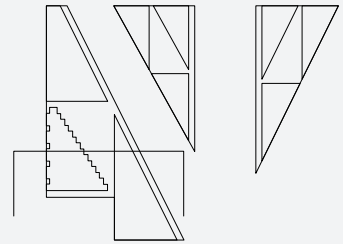

- OFFICE / RETAIL
- PUBLIC SPACE
- LOADING
- RESIDENTIAL
- AMENITIES
- PARKING
- STORAGE

**A5.01**


SUBJECT: REZONING  
DRAWING: TOWER SECTION AA

SCALE: 1200  
FORMAT: A0

DATE: 01/31/2012  
REVISION DATE: .

DRAWN BY: BIG

**BEACH AND HOWE**

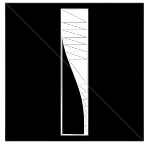


VANCOUVER, BC  
REZONING

CLIENT: Westbank Projects Corp.  
Suite 501 - 1067 West Cordova St.  
Vancouver, British Columbia, V6C 1C7 Canada


DESIGN ARCHITECTS: BIG / Bjarke Ingels Group  
Nørrebrogade 660 2200  
København, Denmark

ARCH. OF RECORD: Dialog (Vancouver)  
406-611 Alexander Street  
Vancouver, British Columbia V6A 1E1X Canada

CONSULTING ADVISOR: James KM Cheng Architects Inc.  
Suite 200-77 West Eighth Avenue  
Vancouver, British Columbia V5Y 1M8 Canada

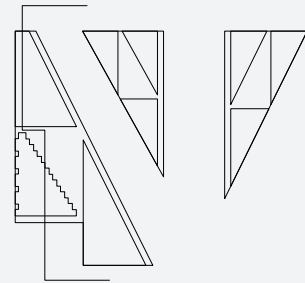

1	4892'-0"
2	538'-0"
3	483'-4"
4	526'-4"
5	473'-8"
6	516'-8"
7	464'-0"
8	507'-0"
9	444'-8"
10	487'-8"
11	435'-0"
12	478'-0"
13	425'-4"
14	468'-4"
15	415'-8"
16	458'-8"
17	405'-0"
18	449'-0"
19	396'-4"
20	439'-4"
21	386'-8"
22	429'-8"
23	377'-0"
24	420'-0"
25	367'-4"
26	410'-4"
27	400'-8"
28	348'-0"
29	391'-0"
30	338'-4"
31	381'-4"
32	328'-8"
33	371'-8"
34	319'-0"
35	362'-0"
36	309'-4"
37	352'-4"
38	299'-8"
39	342'-8"
40	272'-4"
41	265'-4"
42	212'-8"
43	255'-8"
44	246'-0"
45	193'-4"
46	226'-8"
47	183'-8"
48	226'-8"
49	174'-0"
50	217'-0"
51	164'-4"
52	207'-4"
53	154'-8"
54	197'-8"
55	145'-0"
56	188'-0"
57	135'-4"
58	178'-4"
59	125'-8"
60	168'-8"
61	116'-0"
62	159'-0"
63	108'-4"
64	149'-4"
65	98'-8"
66	139'-8"
67	87'-0"
68	130'-0"
69	77'-4"
70	120'-4"
71	67'-8"
72	110'-8"
73	58'-0"
74	101'-0"
75	48'-4"
76	91'-4"
77	81'-8"
78	72'-0"
79	62'-4"
80	52'-8"
81	43'-0"
82	33'-4"
83	24'-0"
84	15'-0"
85	6'-0"
86	-3'-0"
87	-12'-0"

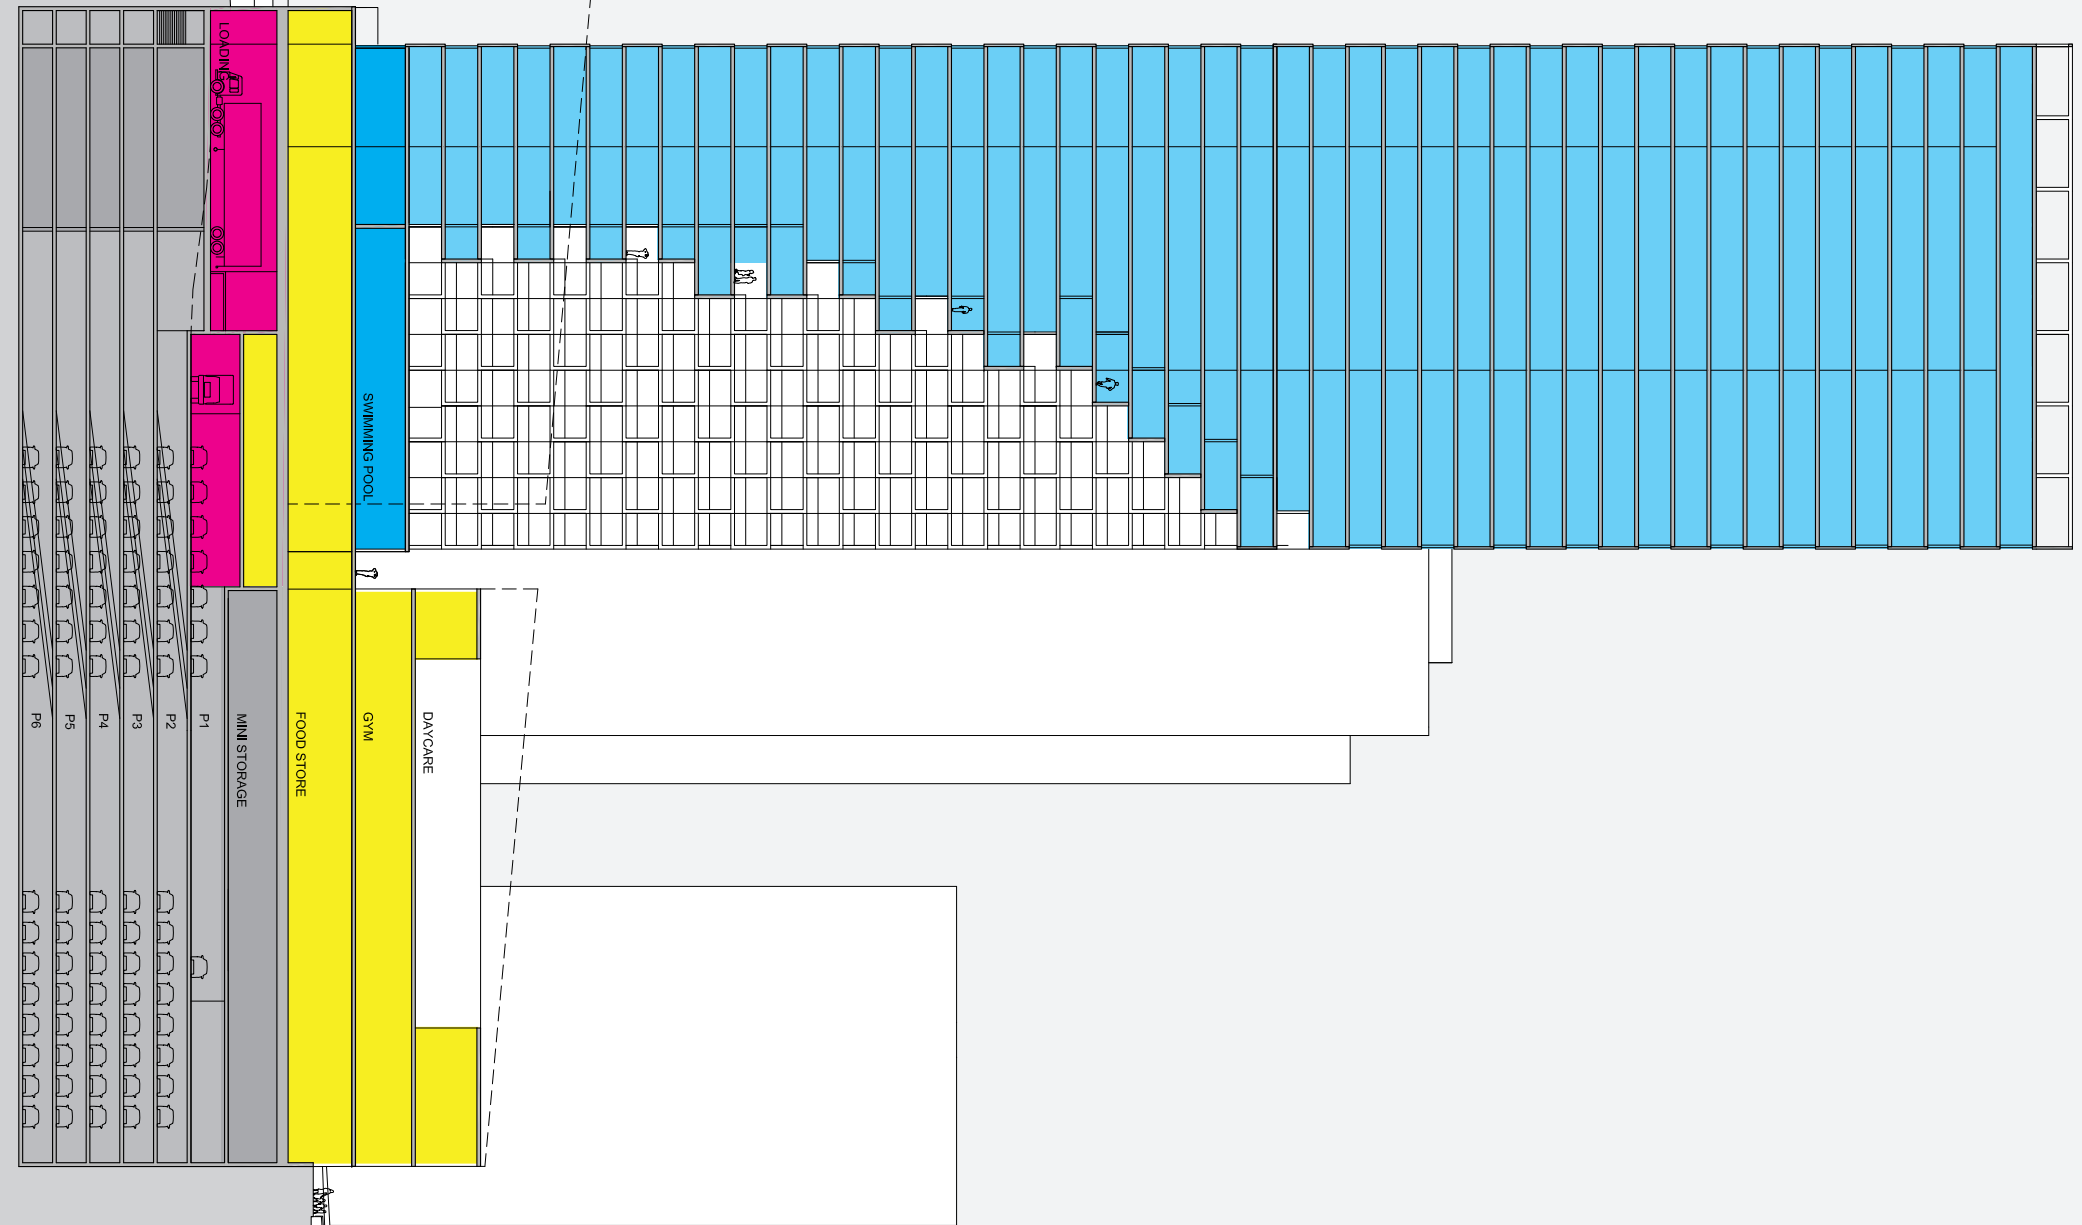

- OFFICE / RETAIL
- PUBLIC SPACE
- LOADING
- RESIDENTIAL
- AMENITIES
- PARKING
- STORAGE

**A5.02**

SUBJECT: REZONING  
DRAWING: TOWER.SECTION BB

SCALE: 1:200  
FORMAT: A0

DATE: 01/31/2012

REVISION DATE: .  
DRAWN BY: BIG