


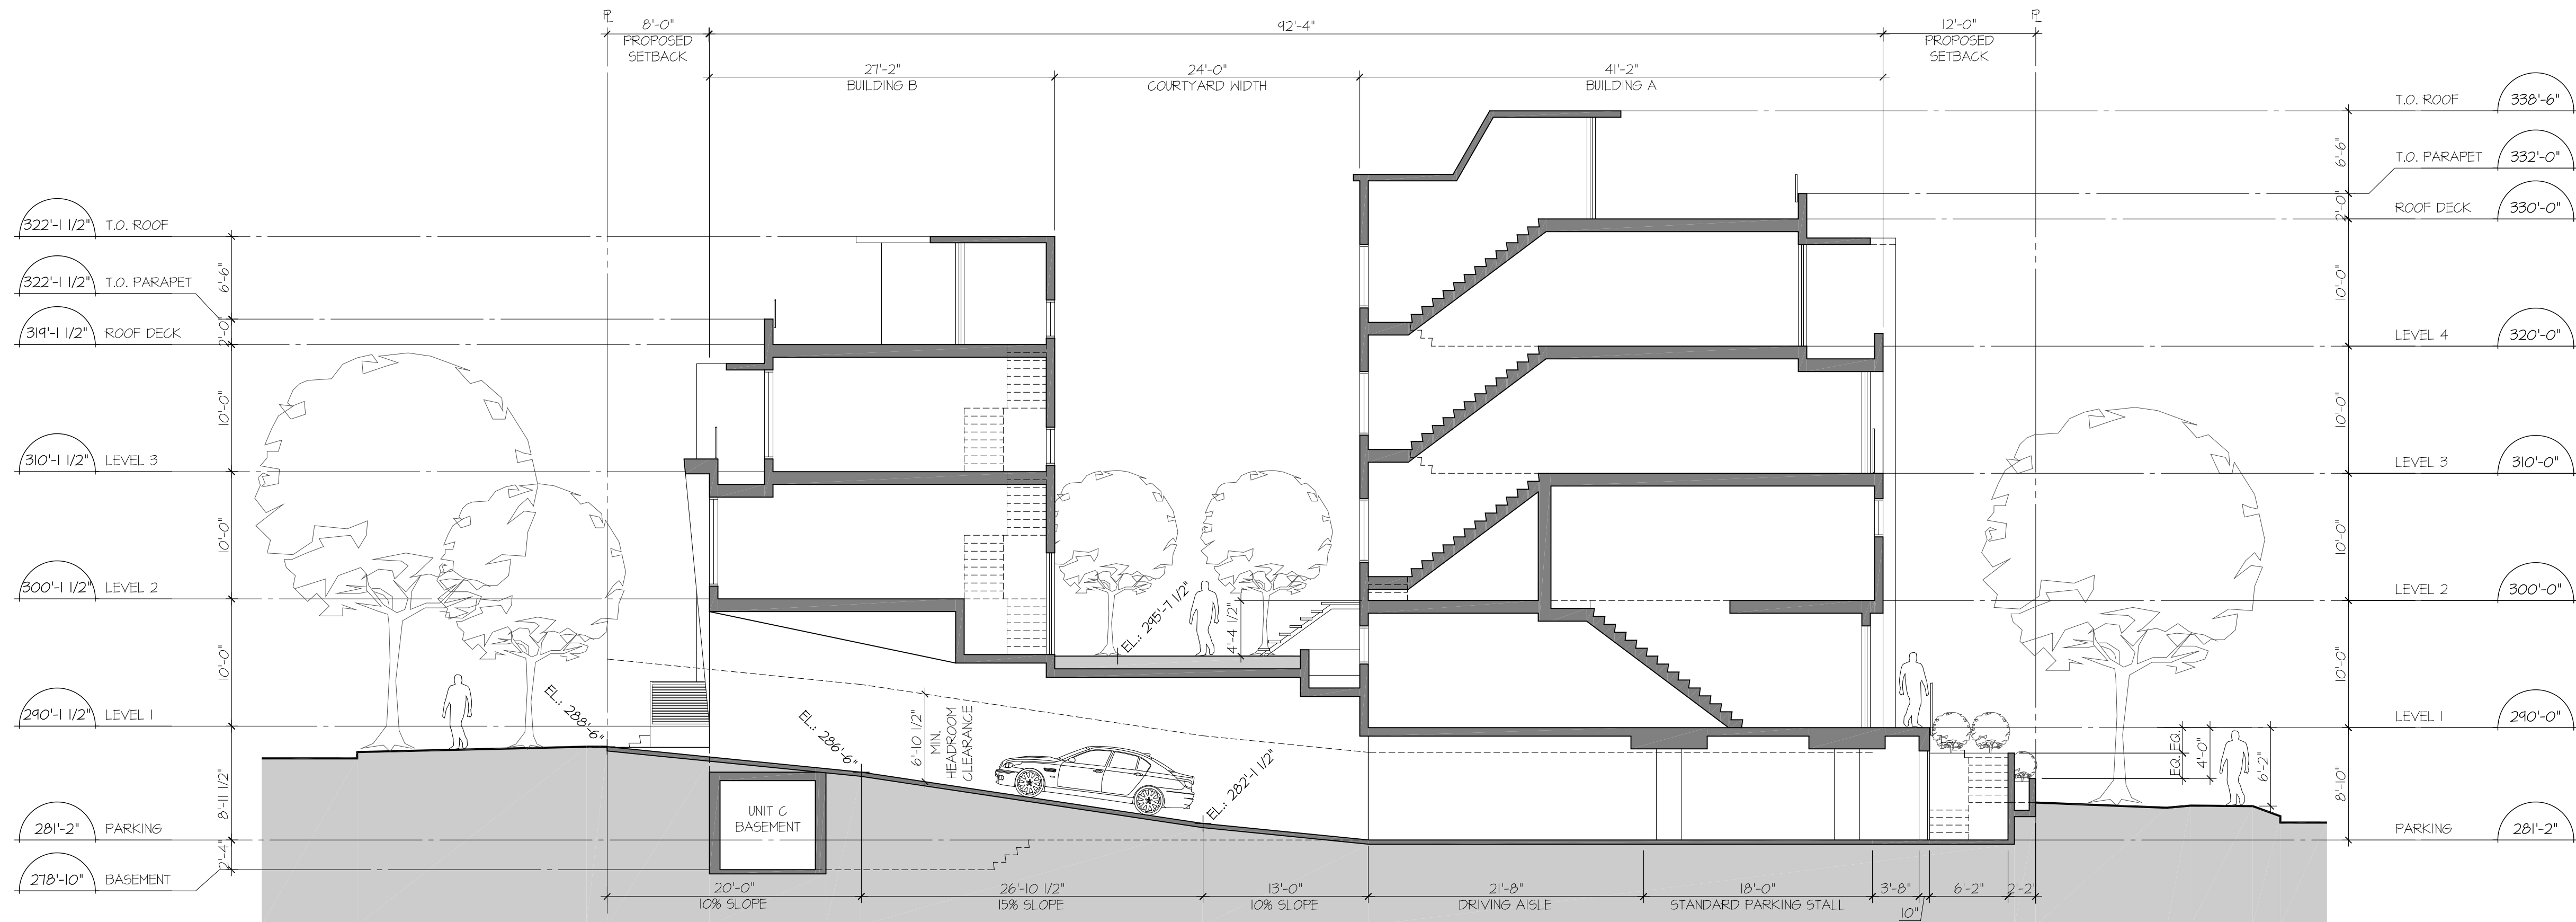


1 SECTION AA  
1/8" = 1'-0"


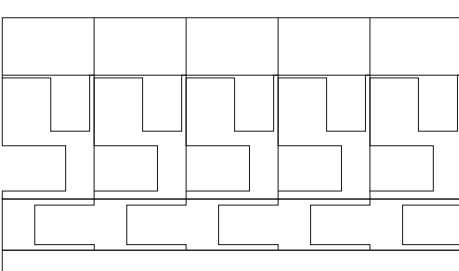


2 SECTION BB - PARKING RAMP  
1/8" = 1'-0"

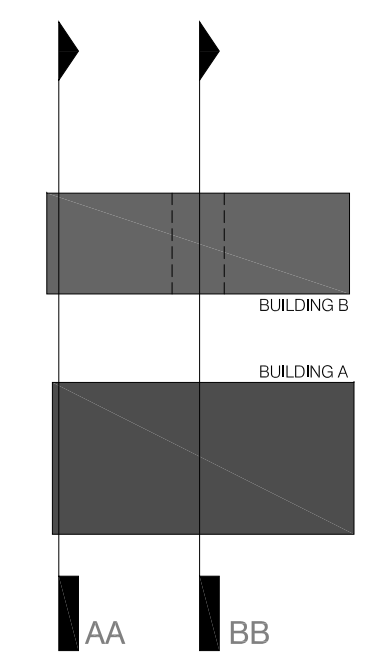

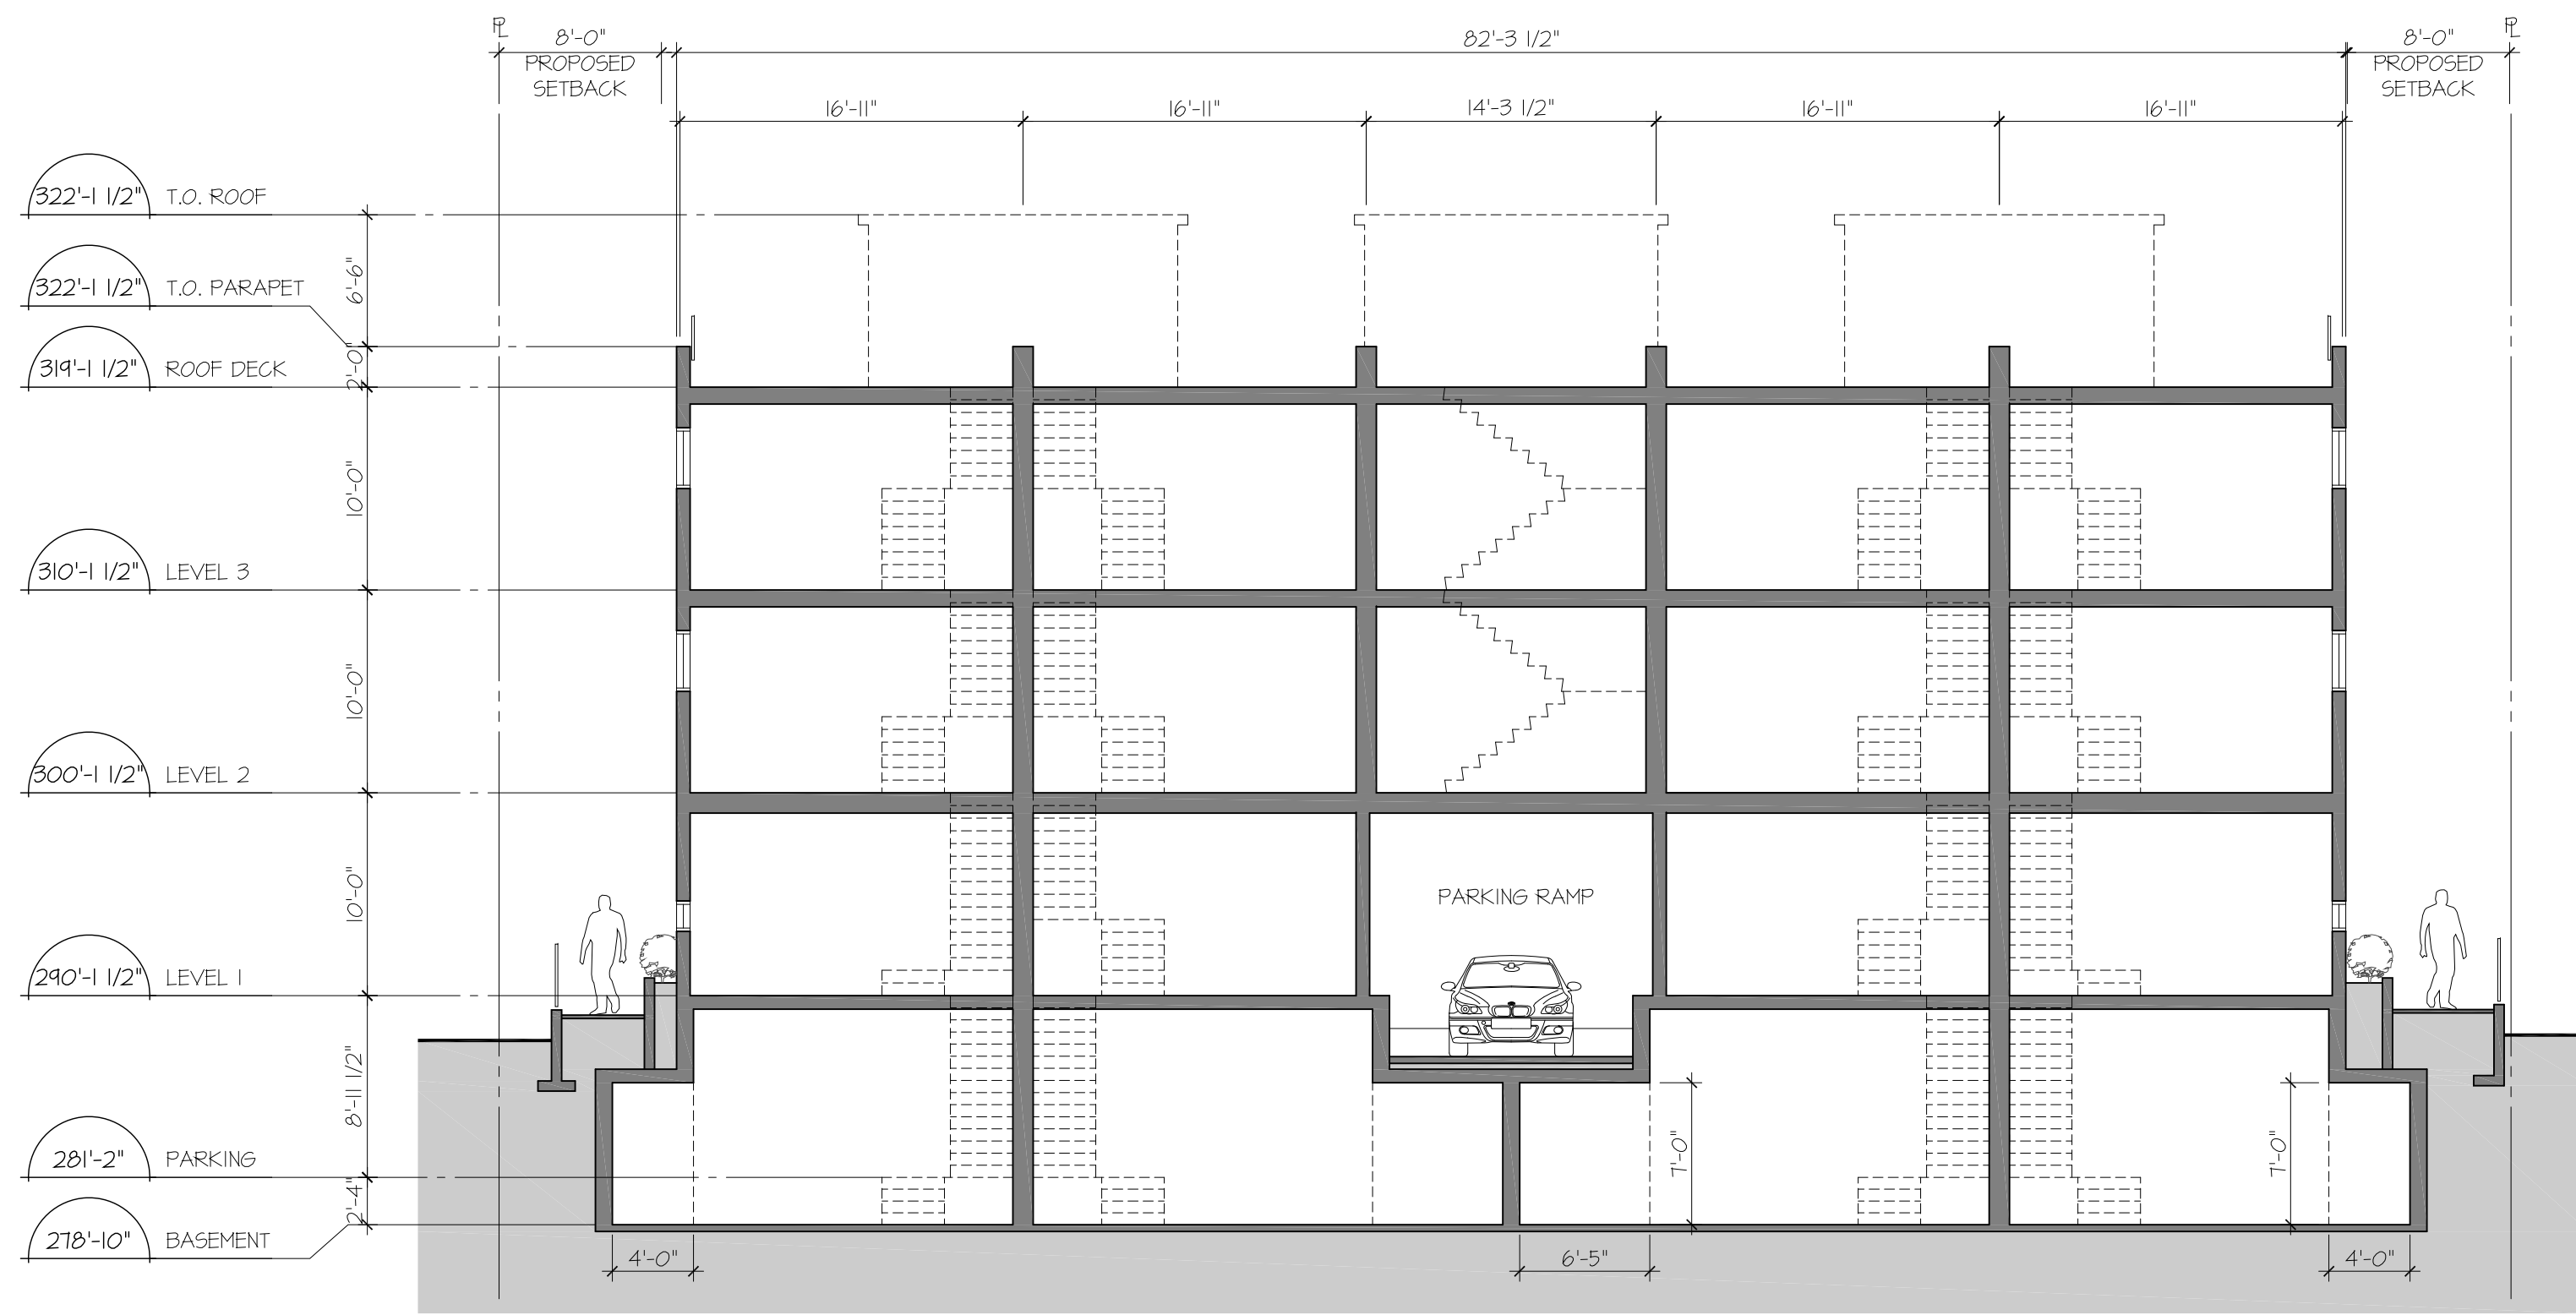

1 SECTION CC - BUILDING B  
1/8" = 1'-0"

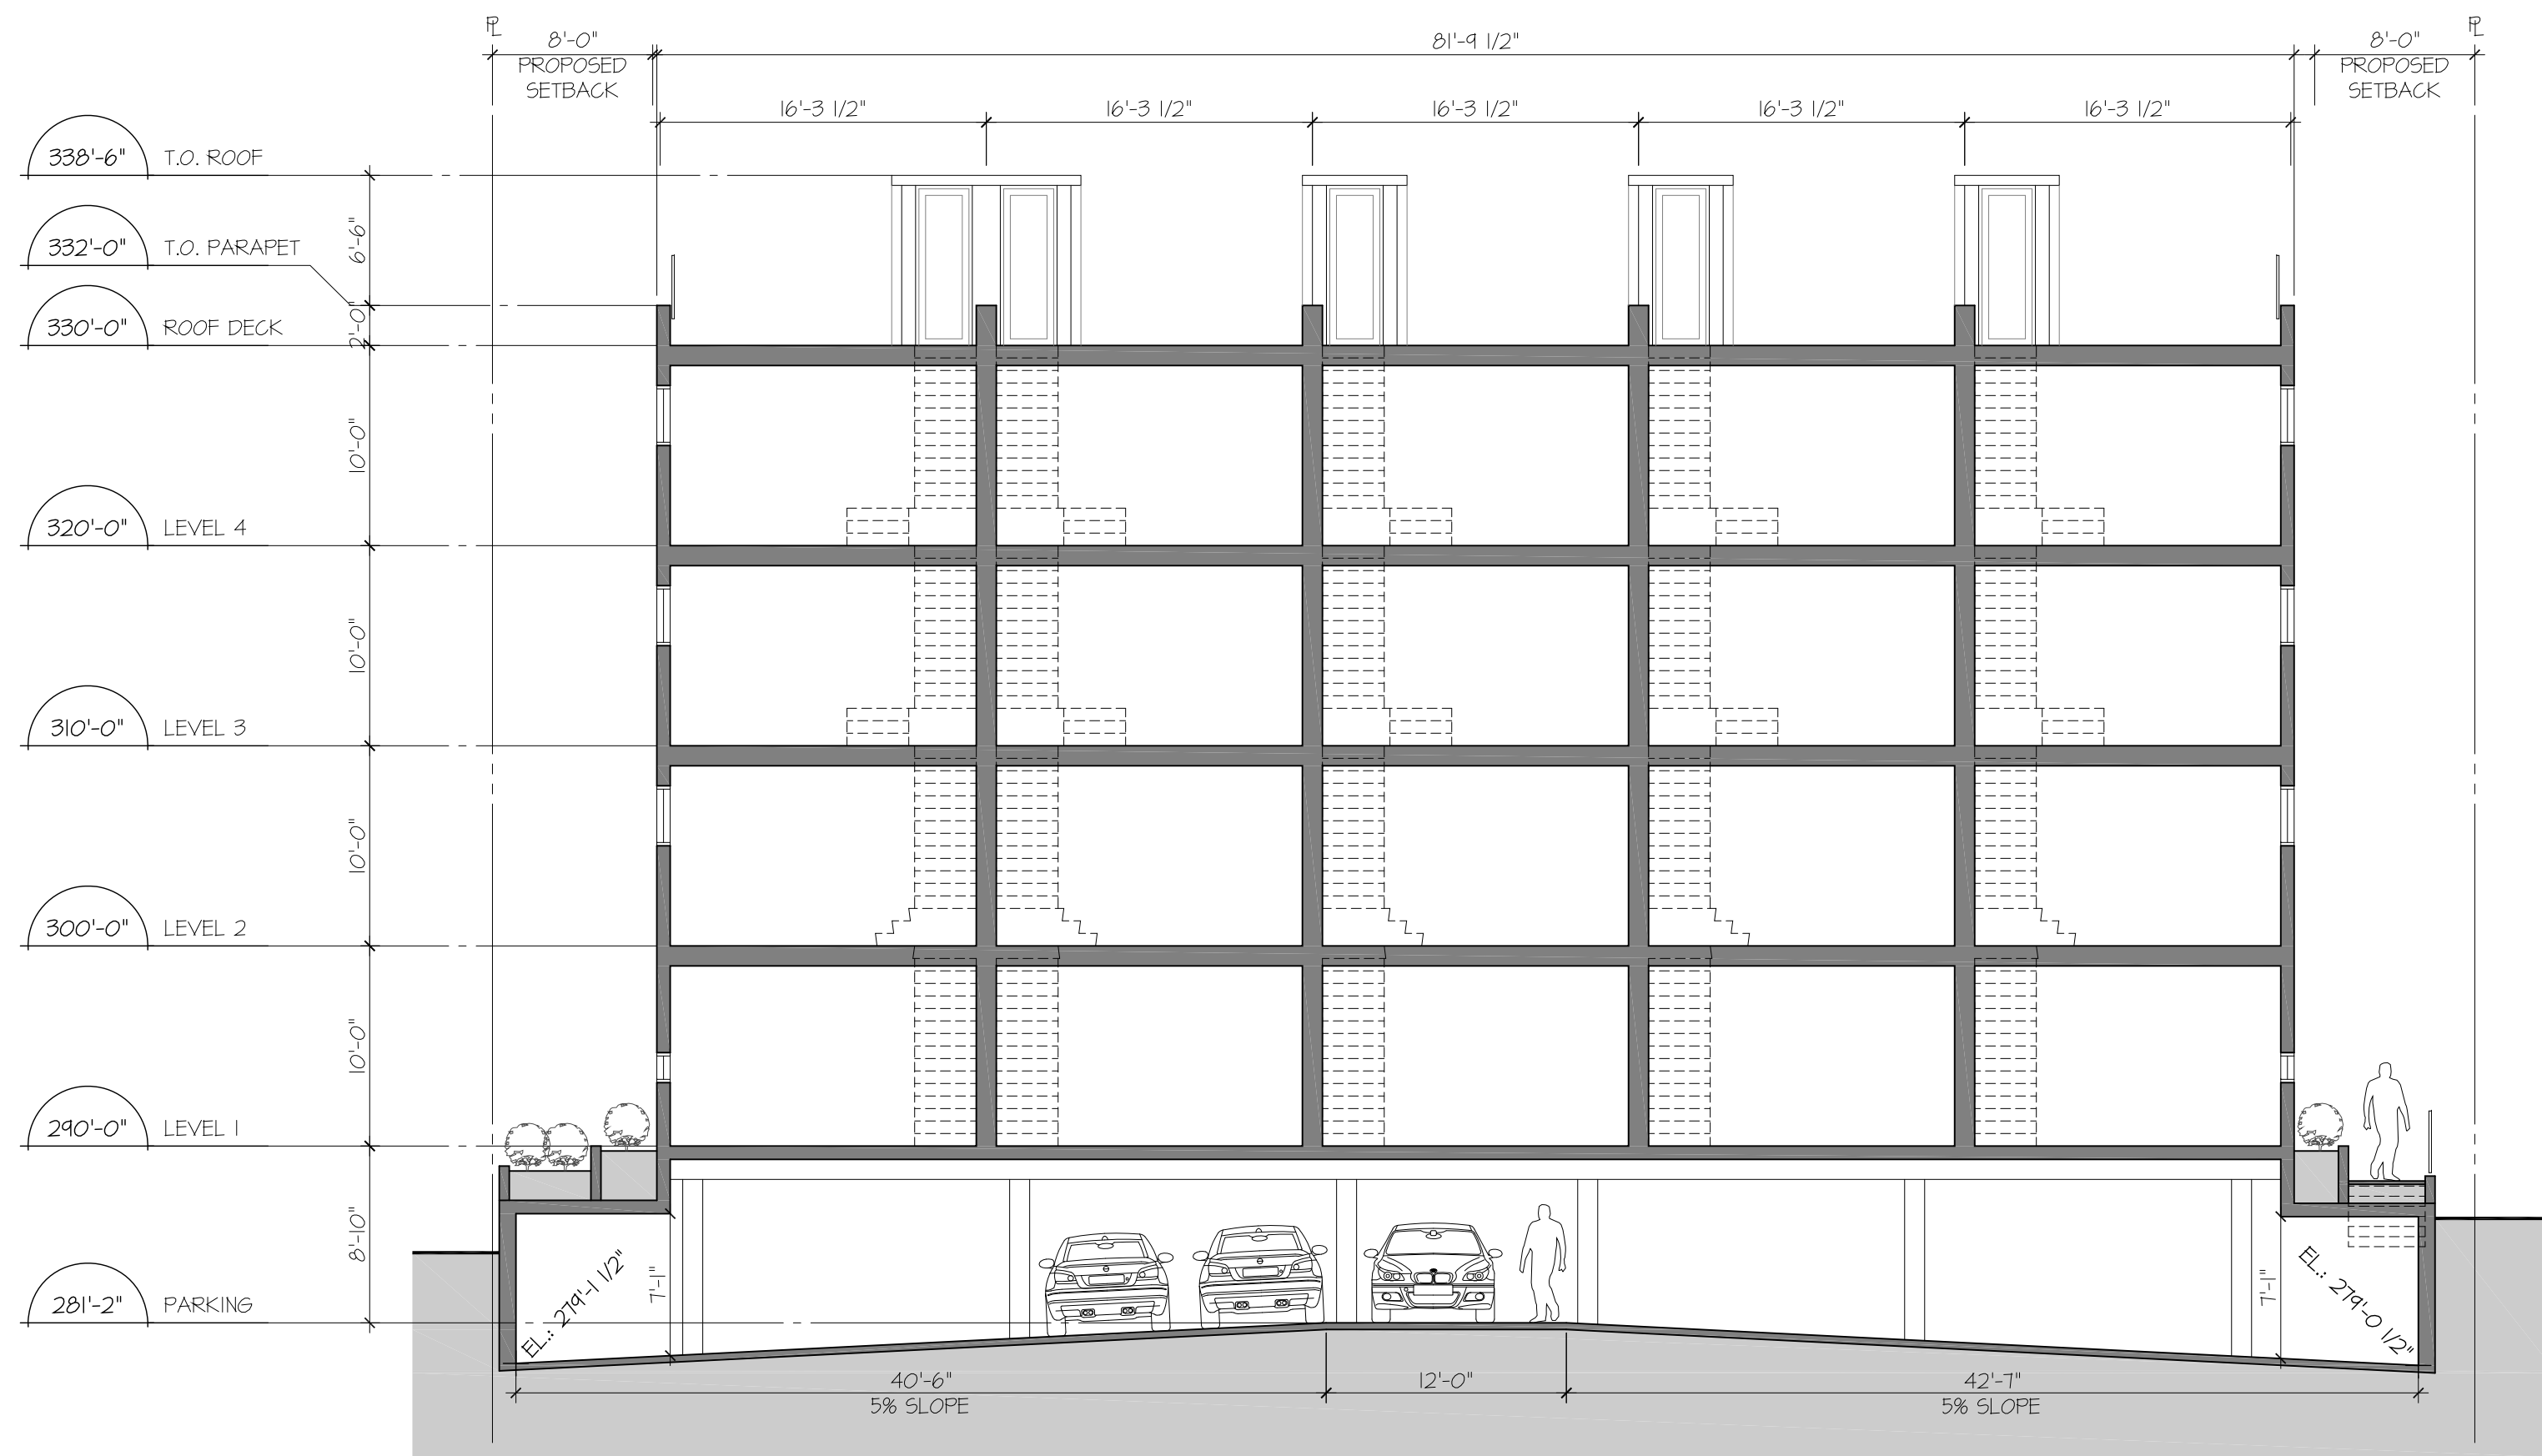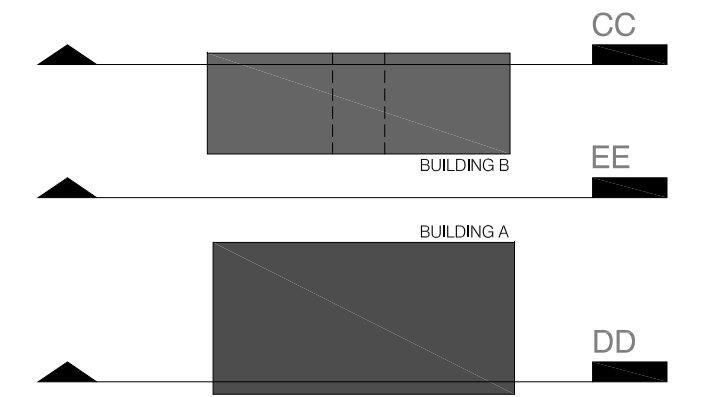

2 SECTION DD - BUILDING A  
1/8" = 1'-0"



3 SECTION EE - COURTYARD  
1/8" = 1'-0"

