
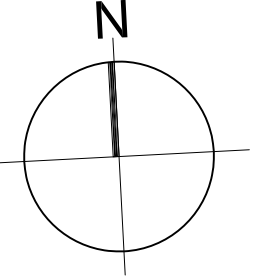


WEST WOODSTOCK AVENUE

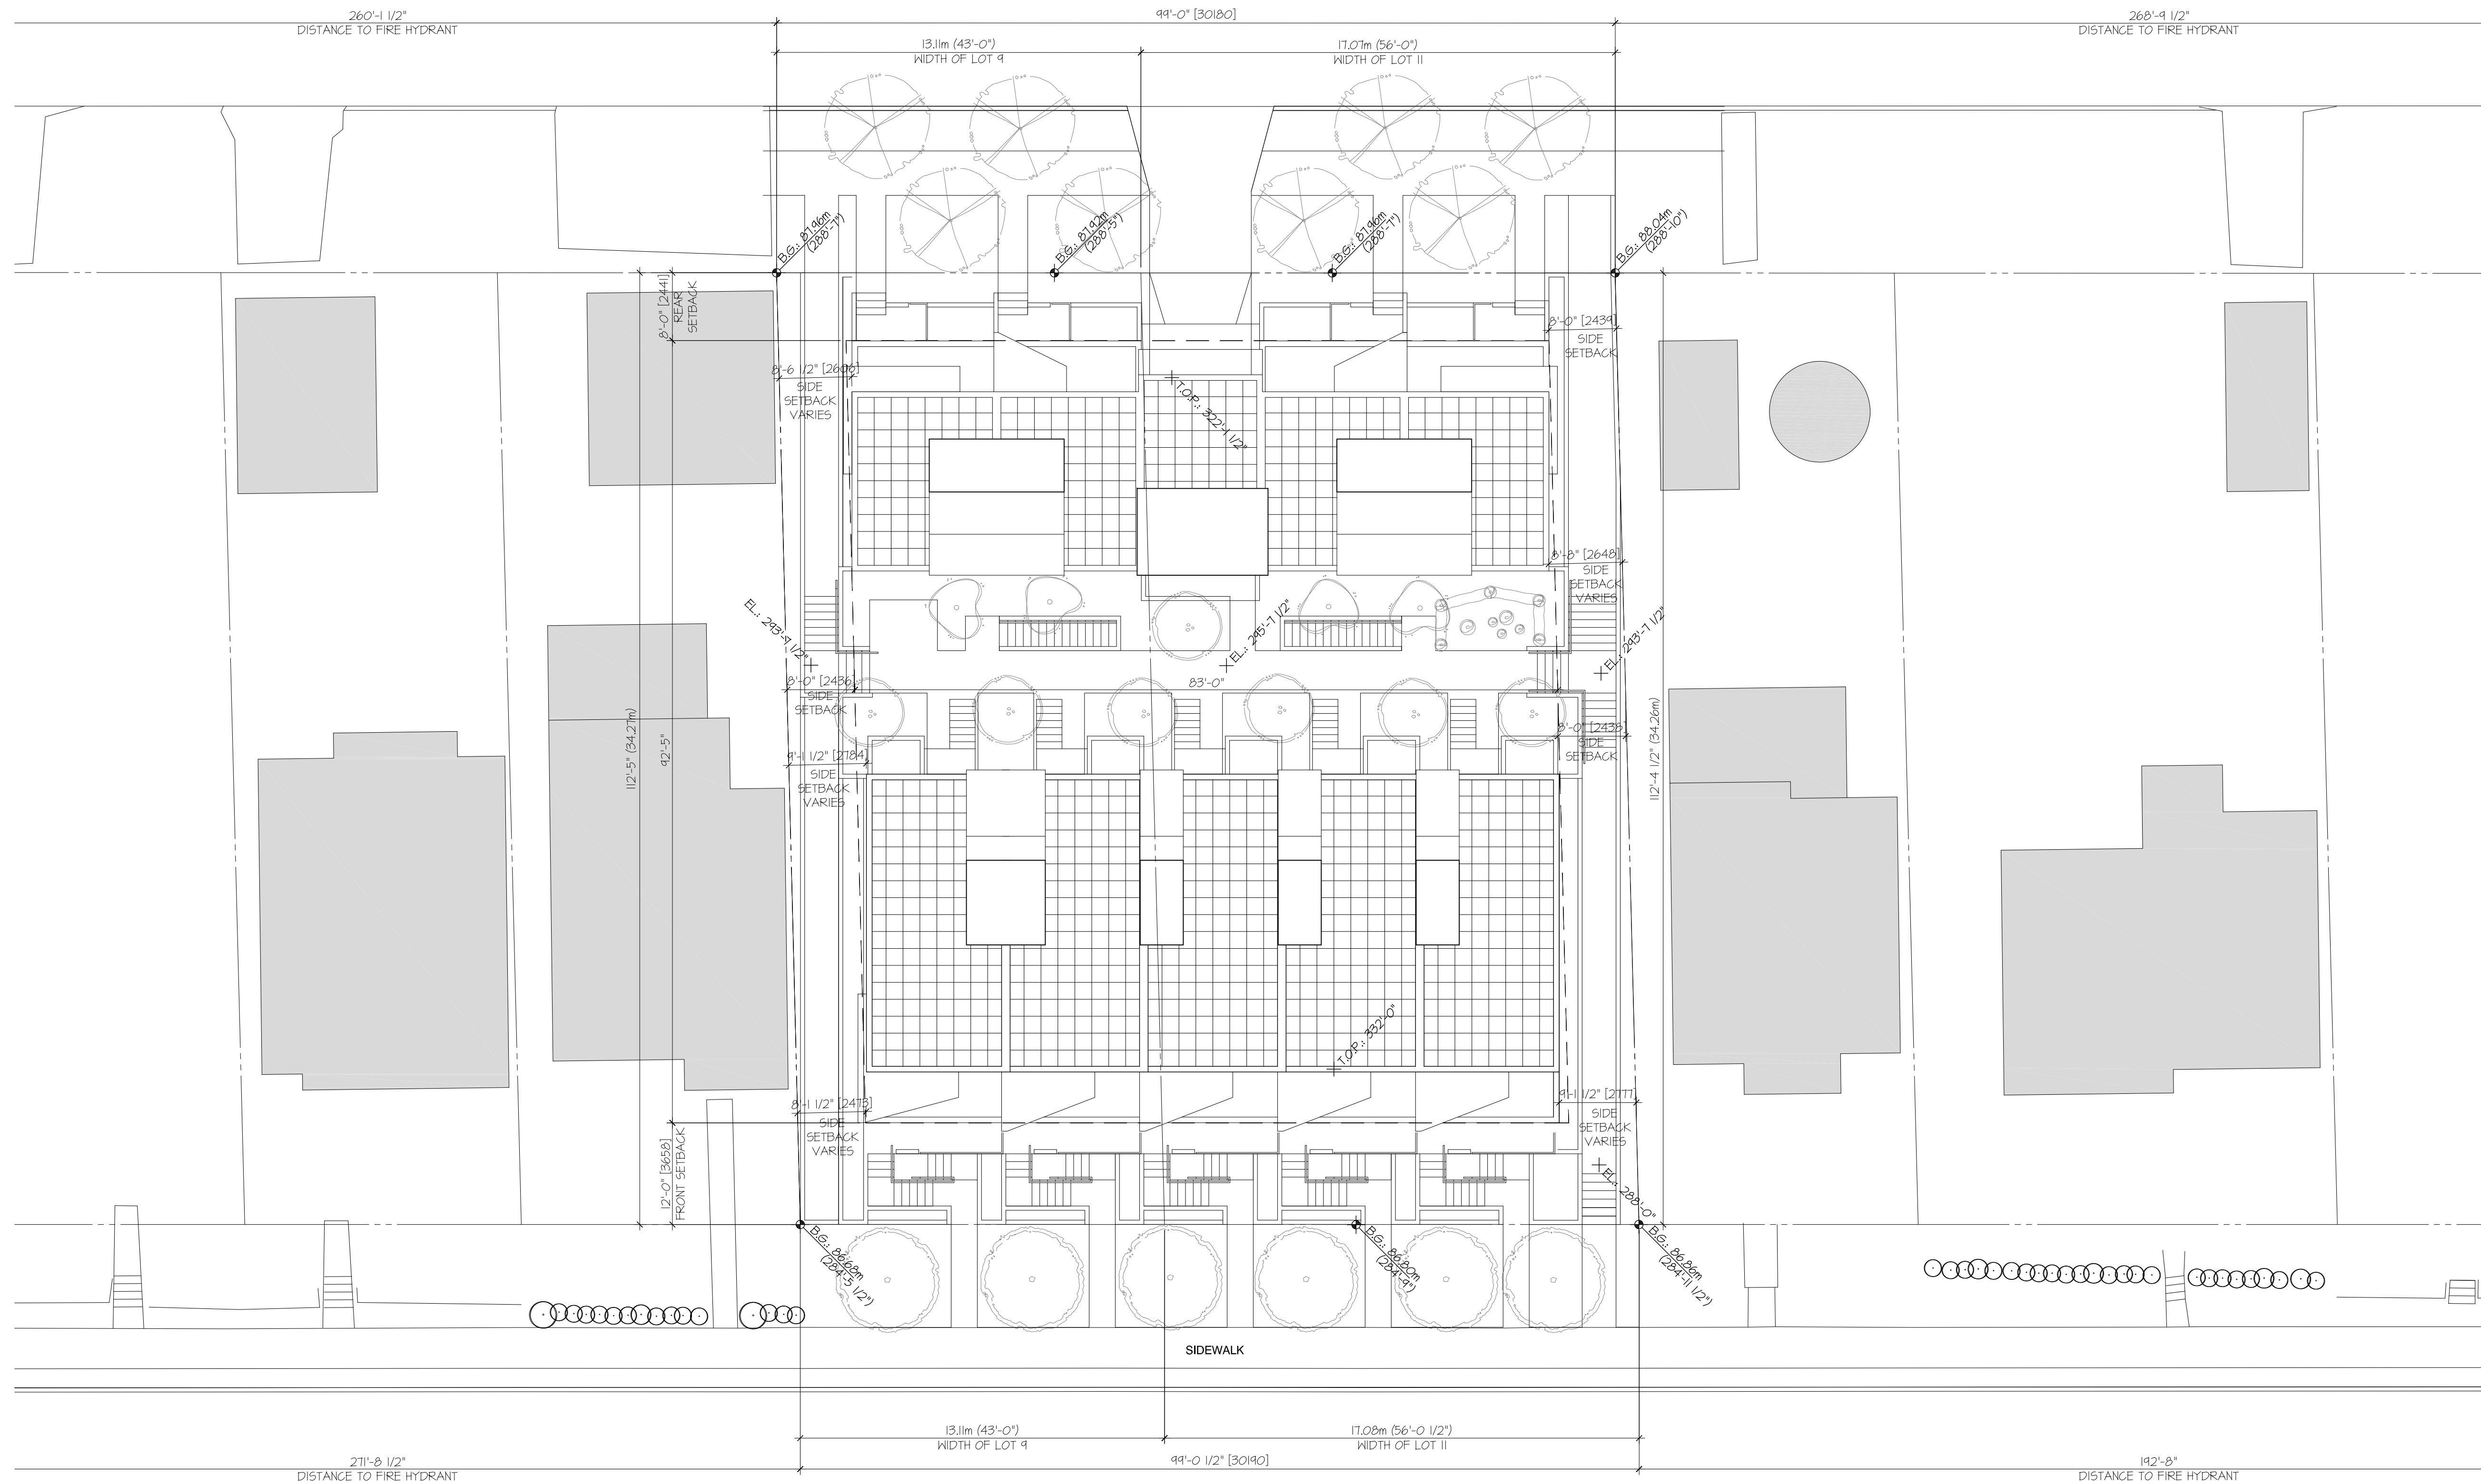

**CIVIC ADDRESS:**  
 151-157 WEST 41ST AVENUE, VANCOUVER, BC

**LEGAL DESCRIPTION:**

157 WEST 41ST AVENUE:  
 AMENDED LOT 9 (SEE 210183L), EXCEPT THE  
 SOUTH 10 FEET NOW ROAD OF LOT 2  
 BLOCK 1003A DISTRICT LOT 526 PLAN 4381  
 PARCEL IDENTIFIER: 007-766-726

151 WEST 41ST AVENUE:  
 AMENDED LOT 11 (SEE 210184L), EXCEPT PART  
 IN EXPLANATORY PLAN 5881, OF LOT 2  
 BLOCK 1003A DISTRICT LOT 526 PLAN 4381  
 PARCEL IDENTIFIER: 011-572-728

