


LEED Canada-NC 2009 Project Checklist			
1526 Kingsway, Vancouver, BC			
<b>60</b>	<b>5</b>	<b>40</b>	<b>Project Totals (pre-certification estimates)</b> 110 Possible Points
Certified 40-49 points Silver 50-59 points Gold 60-79 points Platinum 80 points and above			
<b>20</b>	<b>1</b>	<b>5</b>	<b>Sustainable Sites</b> 26 Points
✓			Prereq 1 Construction Activity Pollution Prevention Required
1			Credit 1 Site Selection 1
5			Credit 2 Development Density and Community Connectivity 3.5
	1		Credit 3 Brownfield Redevelopment 1
6			Credit 4.1 Alternative Transportation: Public Transportation Access 3.6
1			Credit 4.2 Alternative Transportation: Bicycle Storage & Changing Rooms 1
3			Credit 4.3 Alternative Transportation: Low-Emitting & Fuel-Efficient Vehicles 3
	2		Credit 4.4 Alternative Transportation: Parking Capacity 2
	1		Credit 5.1 Site Development: Protect and Restore habitat 1
	1		Credit 5.2 Site Development: Maximize Open Space 1
1			Credit 6.1 Stormwater Design: Quantity Control 1
1			Credit 6.2 Stormwater Design: Quality Control 1
1			Credit 7.1 Heat Island Effect: Non-Roof 1
1			Credit 7.2 Heat Island Effect: Roof 1
	1		Credit 8 Light Pollution Reduction 1
<b>4</b>	<b>0</b>	<b>1</b>	<b>Water Efficiency</b> 10 Points
✓			Prereq 1 Water Use Reduction Required
2			Credit 1 Water Efficient Landscaping 2.4
	1		Credit 2 Innovative Wastewater Technologies 2
2			Credit 3 Water Use Reduction 2.4
<b>10</b>	<b>0</b>	<b>25</b>	<b>Energy &amp; Atmosphere</b> 35 Points
✓			Prereq 1 Fundamental Commissioning of Building Energy Systems Required
✓			Prereq 2 Minimum Energy Performance Required
✓			Prereq 3 Fundamental Refrigerant Management Required
6		13	Credit 1 Optimize Energy Performance 1-19
	7		Credit 2 On-Site Renewable Energy 1-7
2			Credit 3 Enhanced Commissioning 2
2			Credit 4 Enhanced Refrigerant Management 2
	3		Credit 5 Measurement and Verification 3
	2		Credit 6 Green Power 2
<b>7</b>	<b>2</b>	<b>5</b>	<b>Materials &amp; Resources</b> 14 Points
✓			Prereq 1 Storage and Collection of Recyclables Required
	3		Credit 1.1 Building Reuse: Maintain Existing Walls, Floors, and Roof 1-3
	1		Credit 1.2 Building Reuse: Maintain Interior Non-Structural Elements 1
2			Credit 2 Construction Waste Management 1-2
	1	1	Credit 3 Materials Reuse 1-2
2			Credit 4 Recycled Content 1-2
2			Credit 5 Regional Materials 1-2
	1		Credit 6 Rapidly Renewable Materials 1
1			Credit 7 Certified Wood 1
<b>12</b>	<b>2</b>	<b>1</b>	<b>Indoor Environmental Quality</b> 15 Points
✓			Prereq 1 Minimum Indoor Air Quality Performance Required
✓			Prereq 2 Environmental Tobacco Smoke (ETS) Control Required
	1		Credit 1 Outdoor Air Delivery Monitoring 1
	1		Credit 2 Increased Ventilation 1
1			Credit 3.1 Construction IAQ Management Plan: During Construction 1
1			Credit 3.2 Construction IAQ Management Plan: Before Occupancy 1
1			Credit 4.1 Low-Emitting Materials: Adhesives and Sealants 1
1			Credit 4.2 Low-Emitting Materials: Paints and Coatings 1
1			Credit 4.3 Low-Emitting Materials: Flooring Systems 1
1			Credit 4.4 Low-Emitting Materials: Composite Wood and Agrifibre Products 1
1			Credit 5 Indoor Chemical and Pollutant Source Control 1
1			Credit 6.1 Controllability of System: Lighting 1
1			Credit 6.2 Controllability of System: Thermal Comfort 1
1			Credit 7.1 Thermal Comfort: Design 1
	1		Credit 7.2 Thermal Comfort: Verification 1
1			Credit 8.1 Daylight and Views: Daylight 1
1			Credit 8.2 Daylight and Views: Views 1
<b>6</b>	<b>0</b>	<b>0</b>	<b>Innovation in Design</b> 6 Points
1			Credit 1.1 Innovation in Design 1
1			Credit 1.2 Innovation in Design 1
1			Credit 1.3 Innovation in Design 1
1			Credit 1.4 Innovation in Design 1
1			Credit 1.5 Innovation in Design 1
1			Credit 2 LEED® Accredited Professional 1
<b>1</b>	<b>0</b>	<b>3</b>	<b>Regional Priority</b> 4 Points
1			Credit 1 Durable Building 1
	1		Credit 2.1 Regional Priority Credit 1
	1		Credit 2.2 Regional Priority Credit 1
	1		Credit 2.3 Regional Priority Credit 1

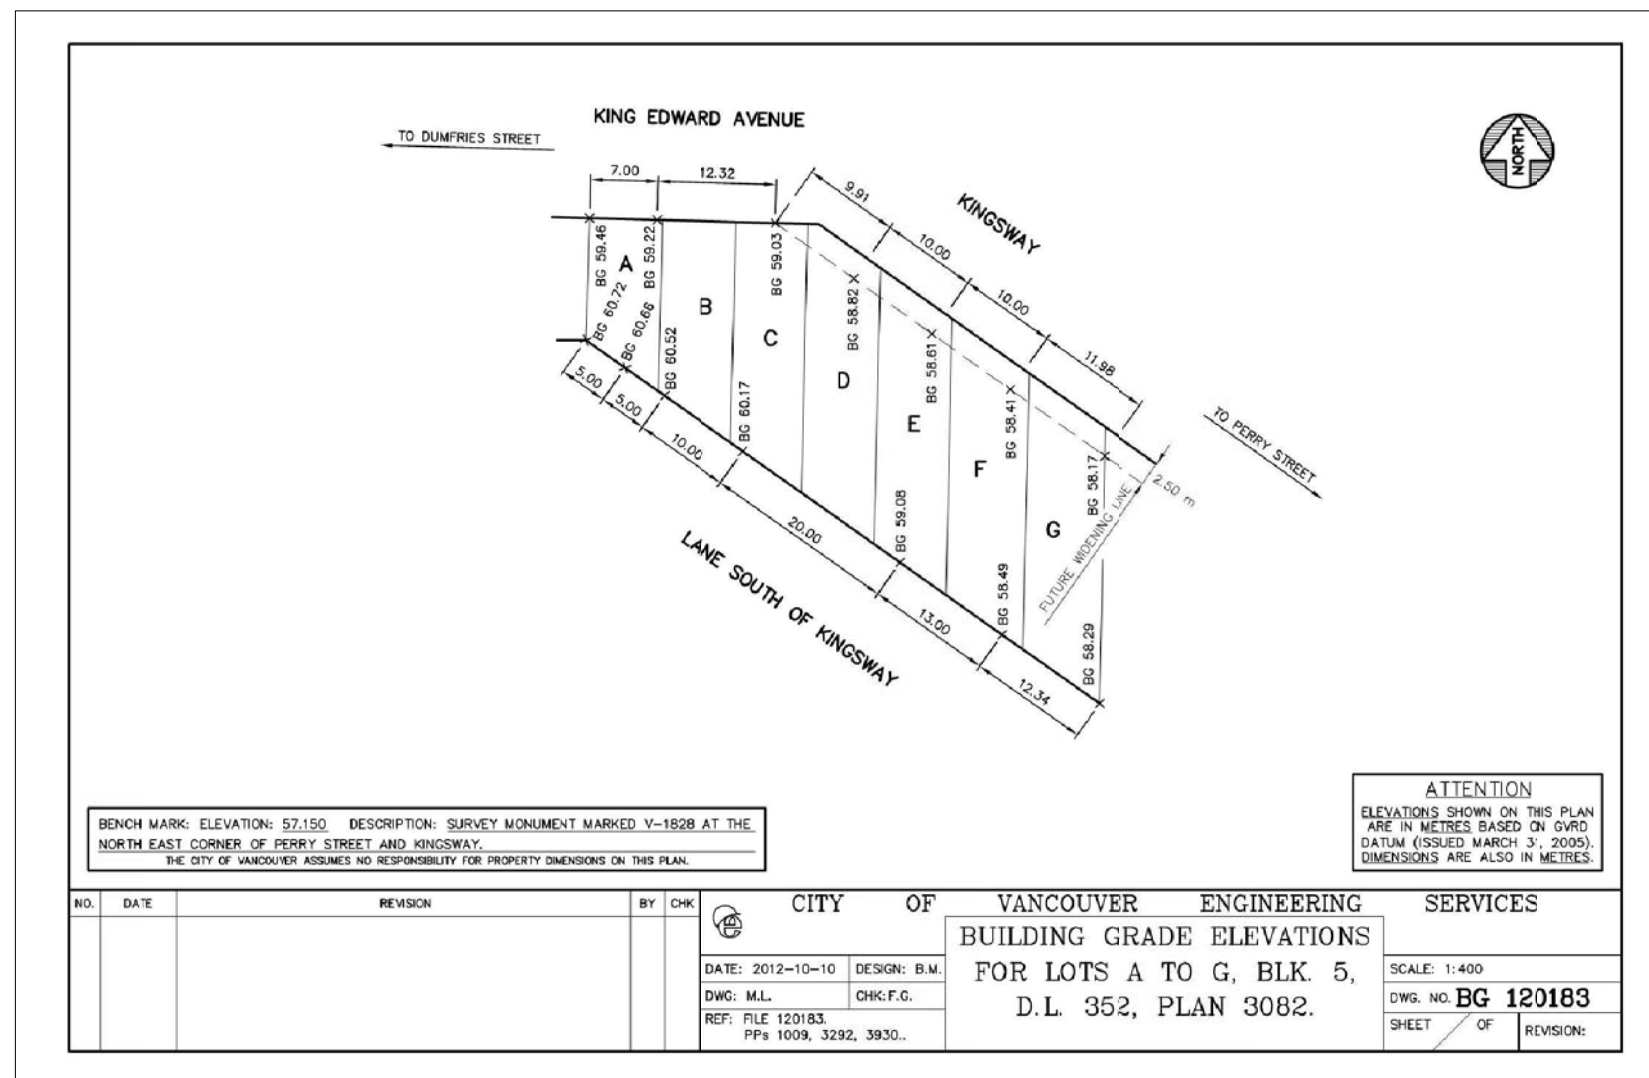

gBL ARCHITECTS INC.  
140 - 2034 WEST 11TH AVENUE TELEPHONE 604 736 1154  
VANCOUVER, BC CANADA V6J 3C9 FACSIMILE 604 731 8279

COPYRIGHT RESERVED: THIS PLAN AND SPECIFICATIONS ARE THE SOLE PROPERTY OF gBL ARCHITECTS INC. AND MAY NOT BE USED OR REPRODUCED WITHOUT THEIR WRITTEN CONSENT.

PLANT INFO.

NOTES

NO.	DESCRIPTION

REVISIONS

NO.	DATE	REMARKS
1.	DEC 21st 2012	ISSUED FOR REZONING

1526 KINGSWAY  
VANCOUVER, B.C.

MIXED USE RENTAL BUILDING

BG - LEED

DATE  
DRAWN BY RC  
CHECKED BY AB  
SCALE NTS  
JOB NUMBER 1255