




■ GBL ARCHITECTS INC.
 140 - 2034 WEST 11TH AVENUE
 VANCOUVER, BC CANADA V6J 2C9

TELEPHONE: 604 736 1156
 FACSIMILE: 604 731 5279

10' WORK RESERVED. THIS PLAN AND SECTION ARE NOT TO BE USED FOR ANY OTHER PROJECT WITHOUT THE WRITTEN CONSENT OF GBL ARCHITECTS INC. AND MAY BE VOID OR REVOKED WITHOUT NOTICE THEREOF.


PLOT INFO.

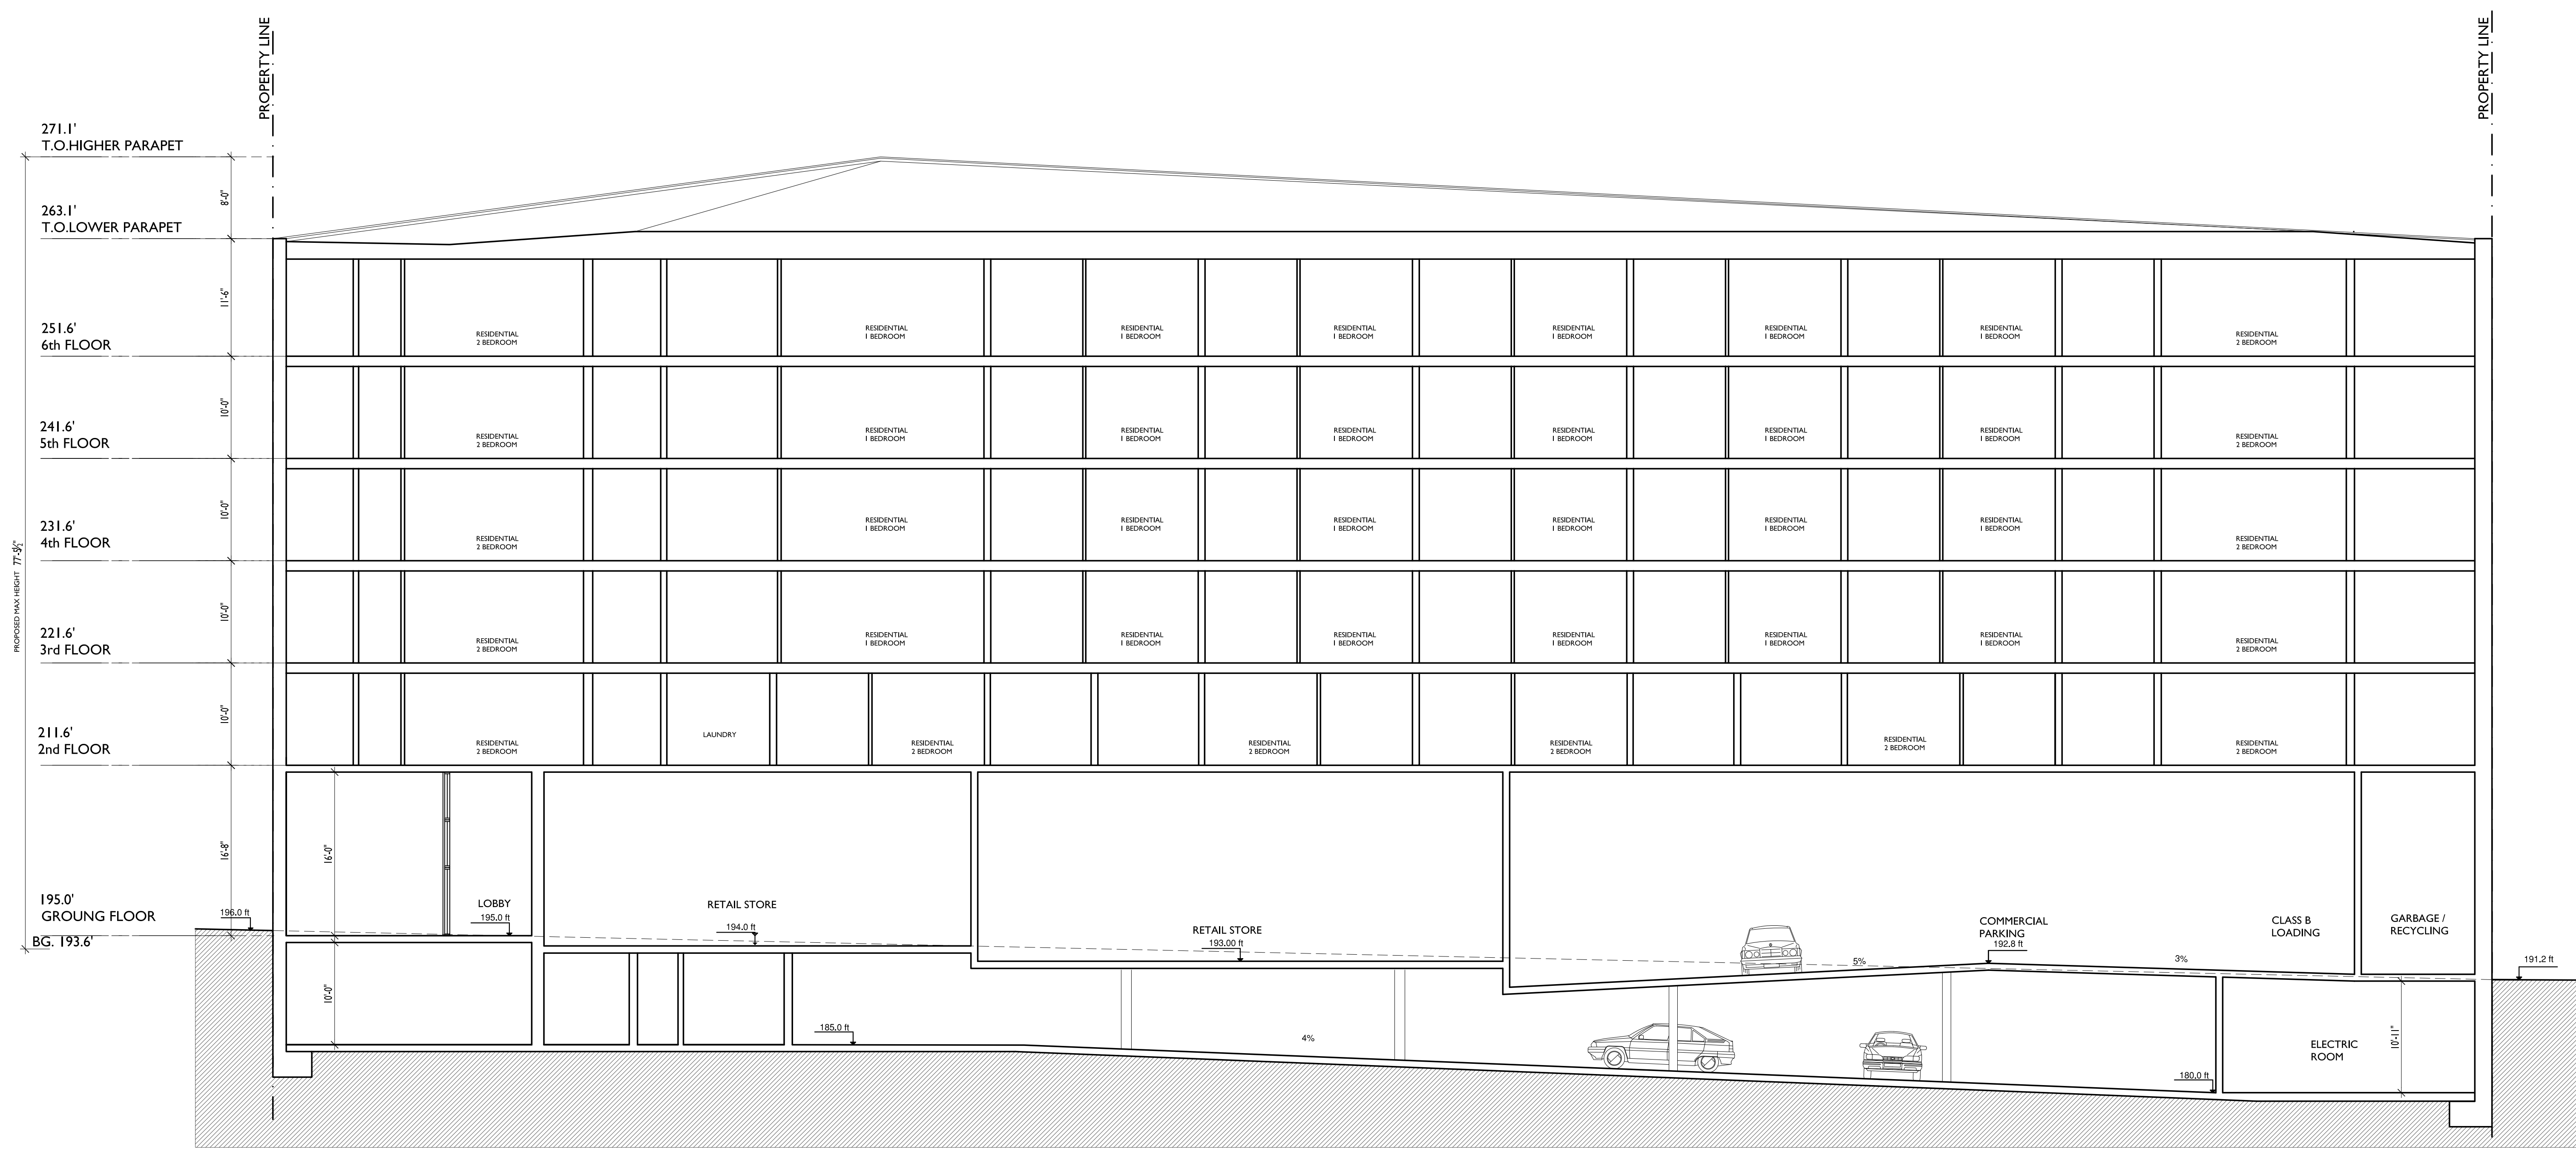

SECTION A-A

NOTES
 NO DESCRIPTION

REVISIONS
 NO. DATE REMARKS
 1. MARCH 4th 2013 ISSUED FOR RZ / DE

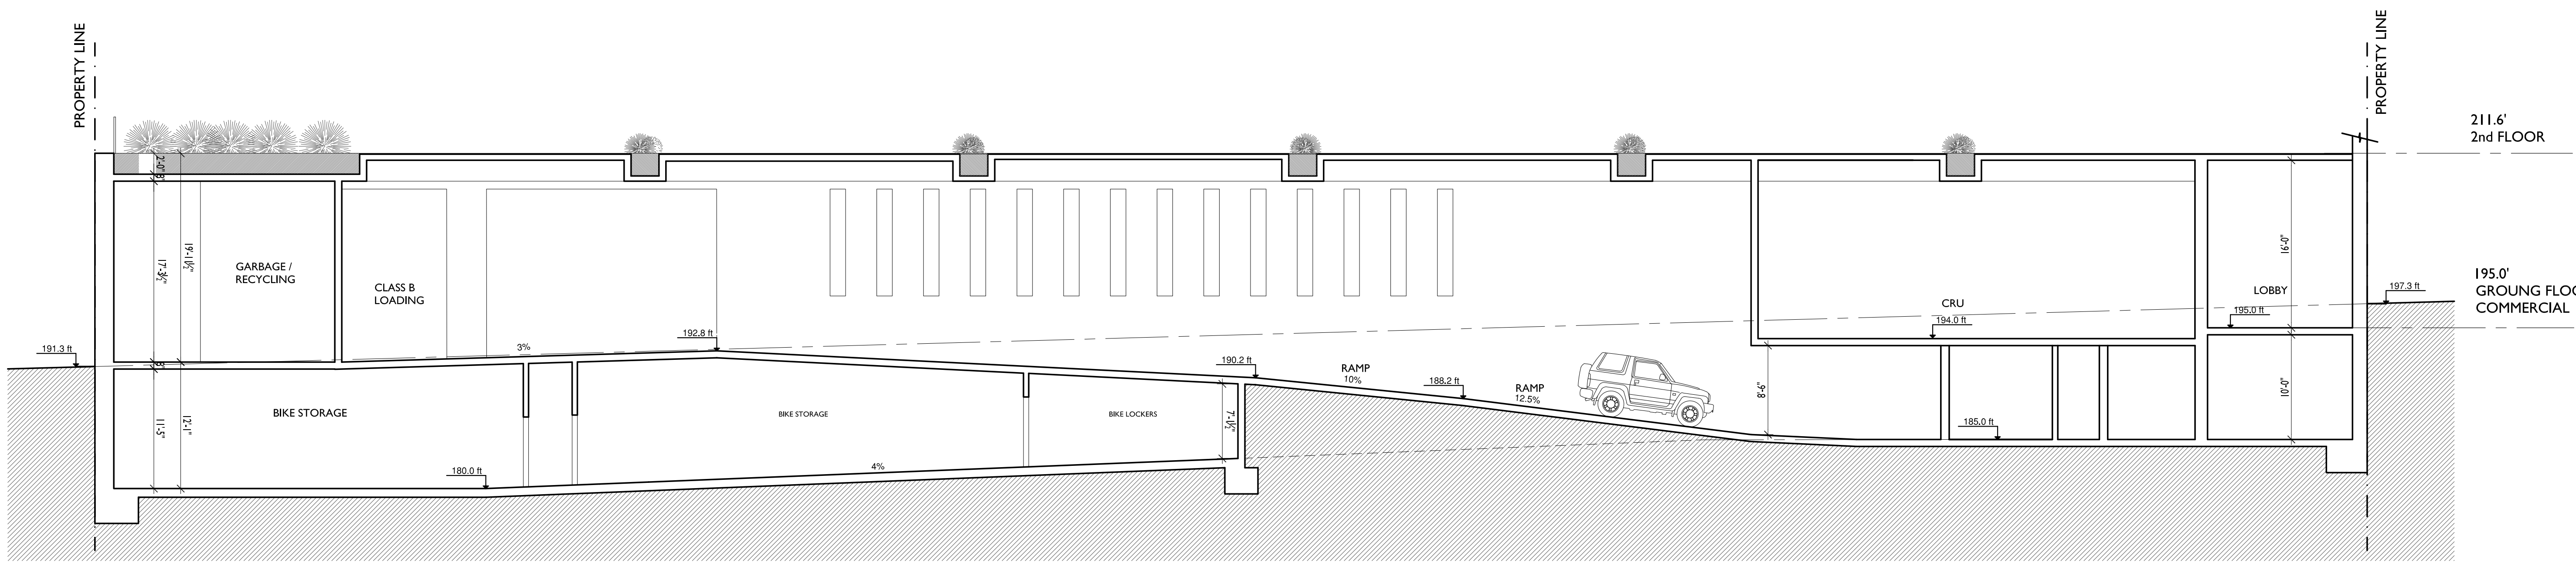

SECTION B-B

1526 KINGSWAY
 VANCOUVER, B.C.

MIXED USE RENTAL BUILDING

SECTIONS


DATE
 DRAWN BY RC
 CHECKED BY AB
 SCALE 1/8"=1'-0"
 JOB NUMBER 1255



■ GBL ARCHITECTS INC.
 140 - 2034 WEST 11TH AVENUE
 VANCOUVER, BC CANADA V6J 2C9

TELEPHONE: 604 736 1156
 FACSIMILE: 604 731 5279
© 2013 GBL ARCHITECTS INC. ALL RIGHTS RESERVED. THIS PLAN AND DESIGN ARE THE PROPERTY OF GBL ARCHITECTS INC. AND MAY BE REPRODUCED WITHOUT PERMISSION.

PLOT INFO.

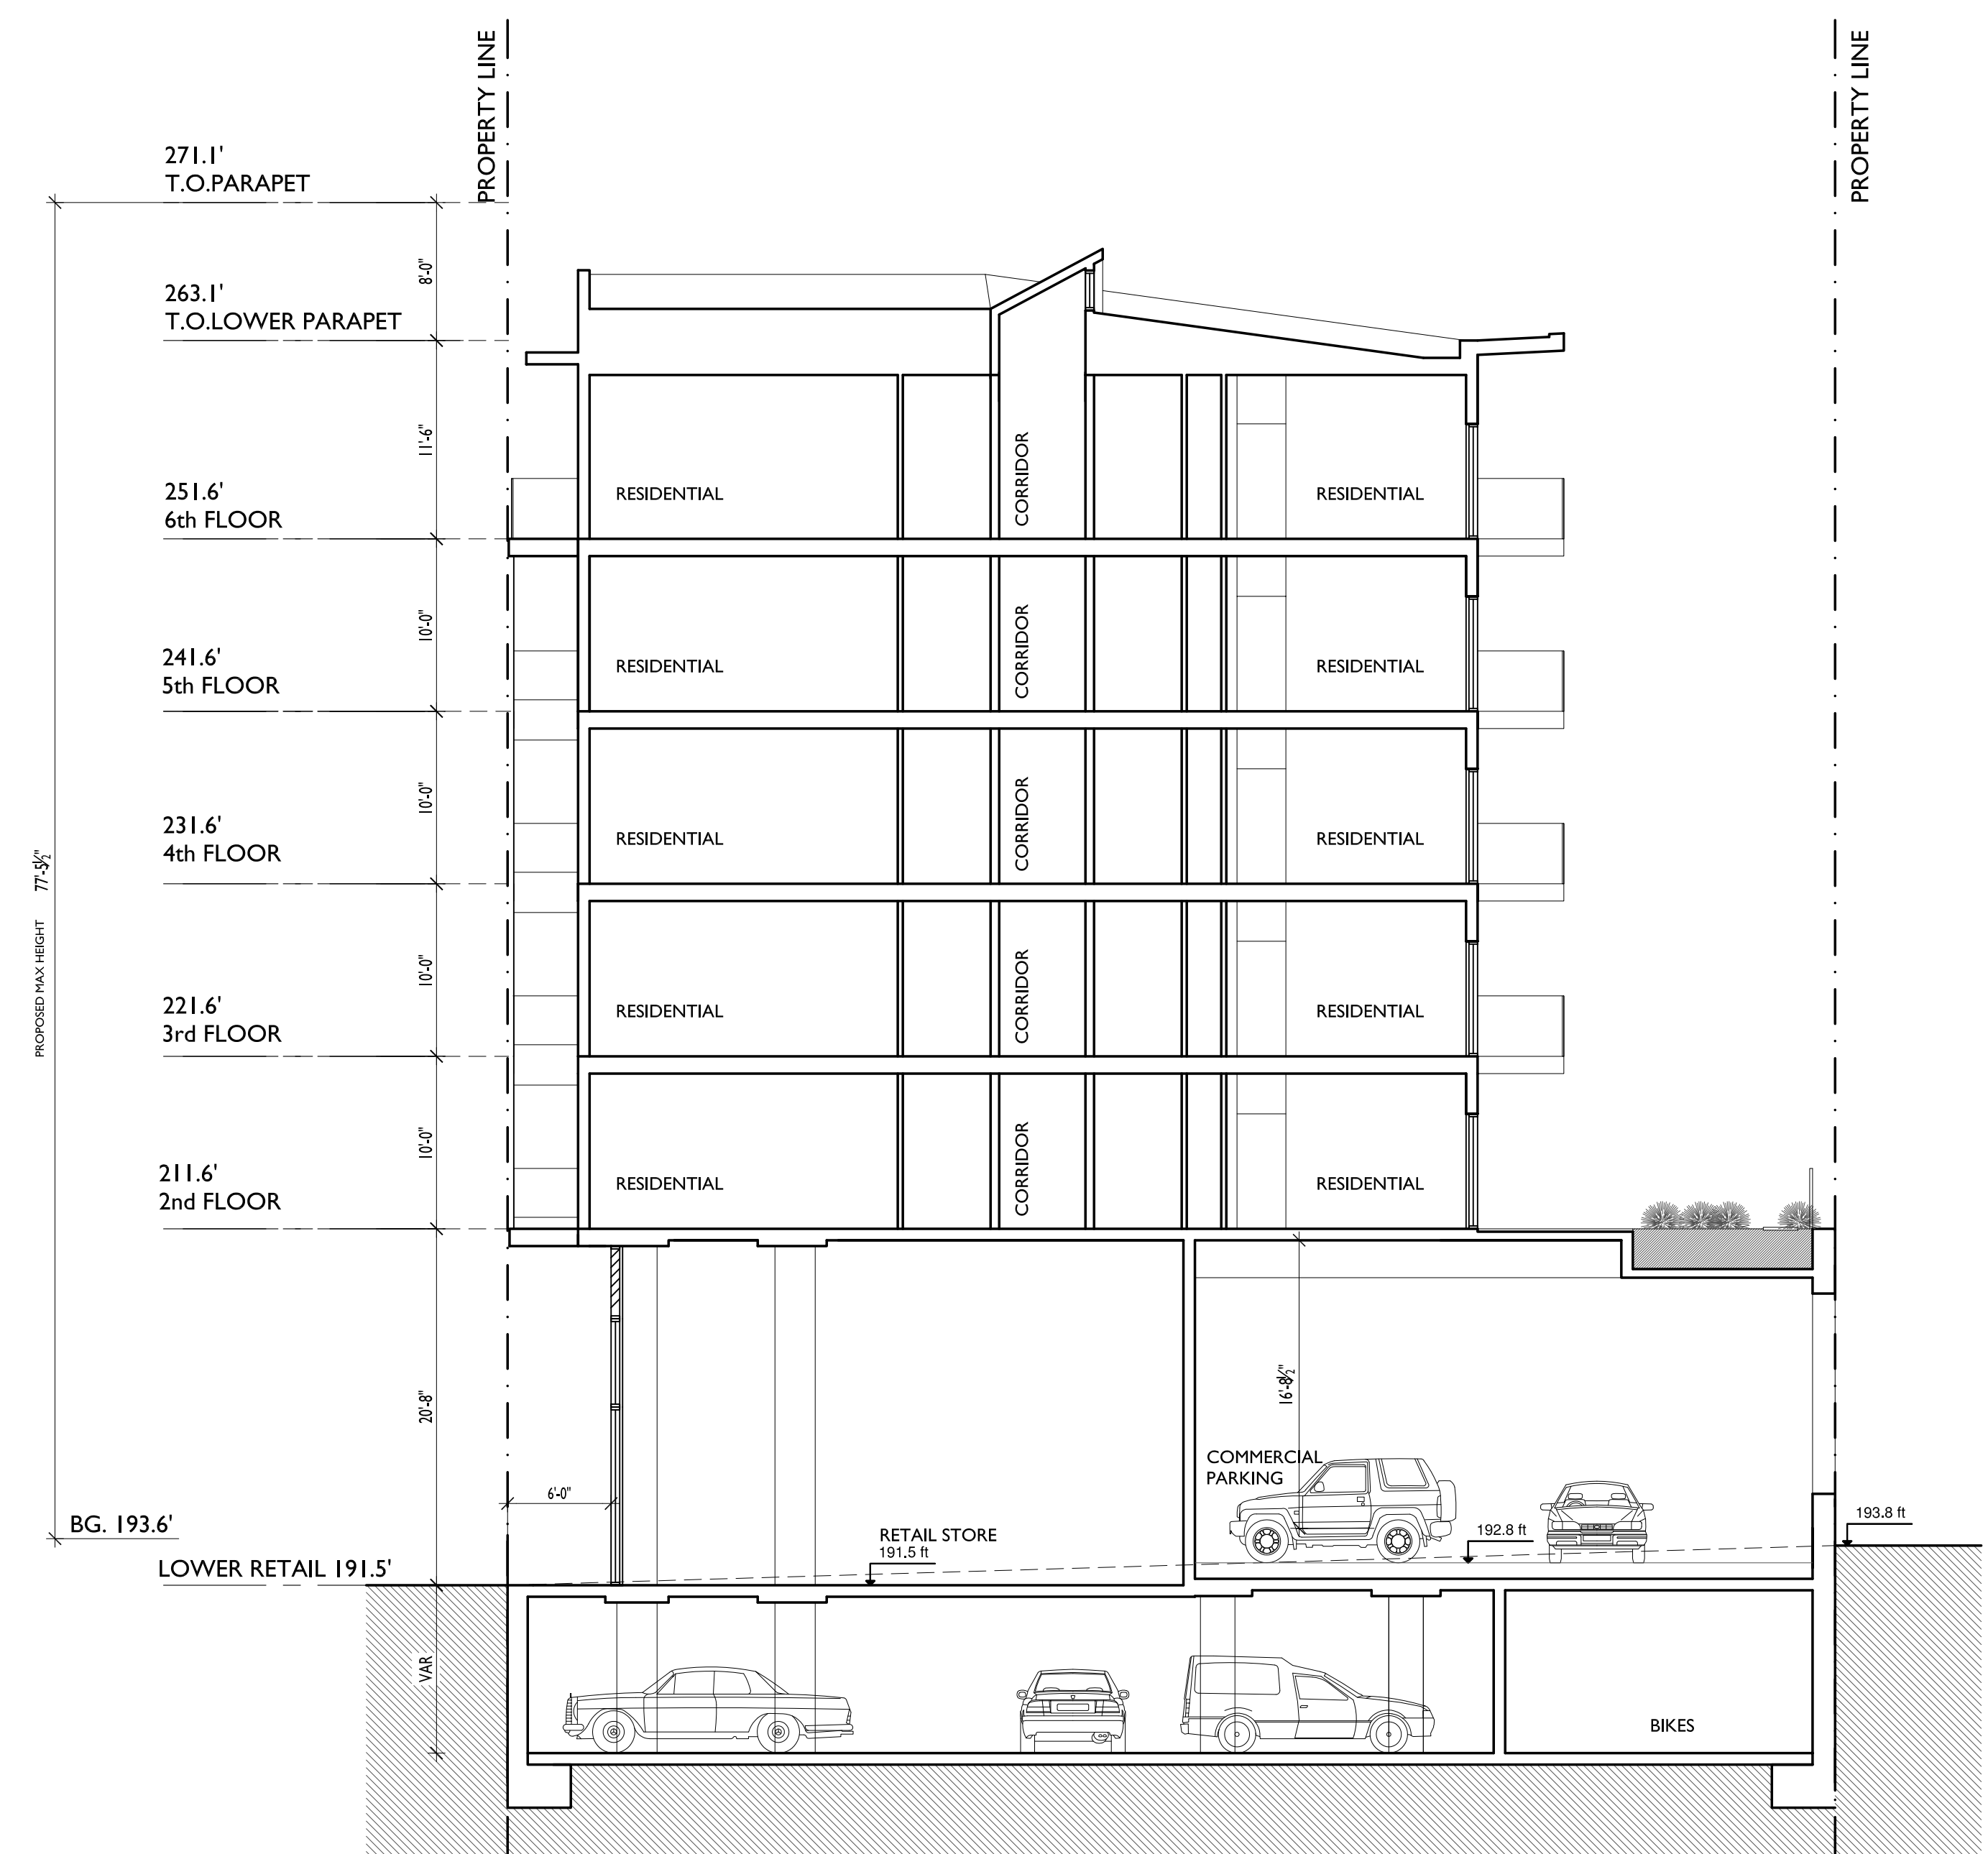

SECTION C-C

NOTES

NO DESCRIPTION

REVISIONS

NO.	DATE	REMARKS
1.	MARCH 4th 2013	ISSUED FOR RZ / DE

1526 KINGSWAY
 VANCOUVER, B.C.

MIXED USE RENTAL BUILDING

SECTION

DATE	SECTION
DRAWN BY	RC
CHECKED BY	AB
SCALE	1/8"=1'-0"
JOB NUMBER	1255