


NOTES:  
 COPYRIGHT ALL RIGHTS RESERVED. ALL IDEAS, DESIGNS, DRAWINGS AND REPRODUCTIONS ARE THE PROPERTY OF STUART HOWARD ARCHITECTS AND ARE NOT TO BE USED OR REPRODUCED WITHOUT WRITTEN PERMISSION OF THIS OFFICE.  
 NOT TO BE USED FOR CONSTRUCTION UNLESS COUNTERSIGNED. CONTRACTOR TO VERIFY DIMENSIONS BEFORE PROCEEDING AND NOTIFY THE ARCHITECTS OF ANY DISCREPANCIES.

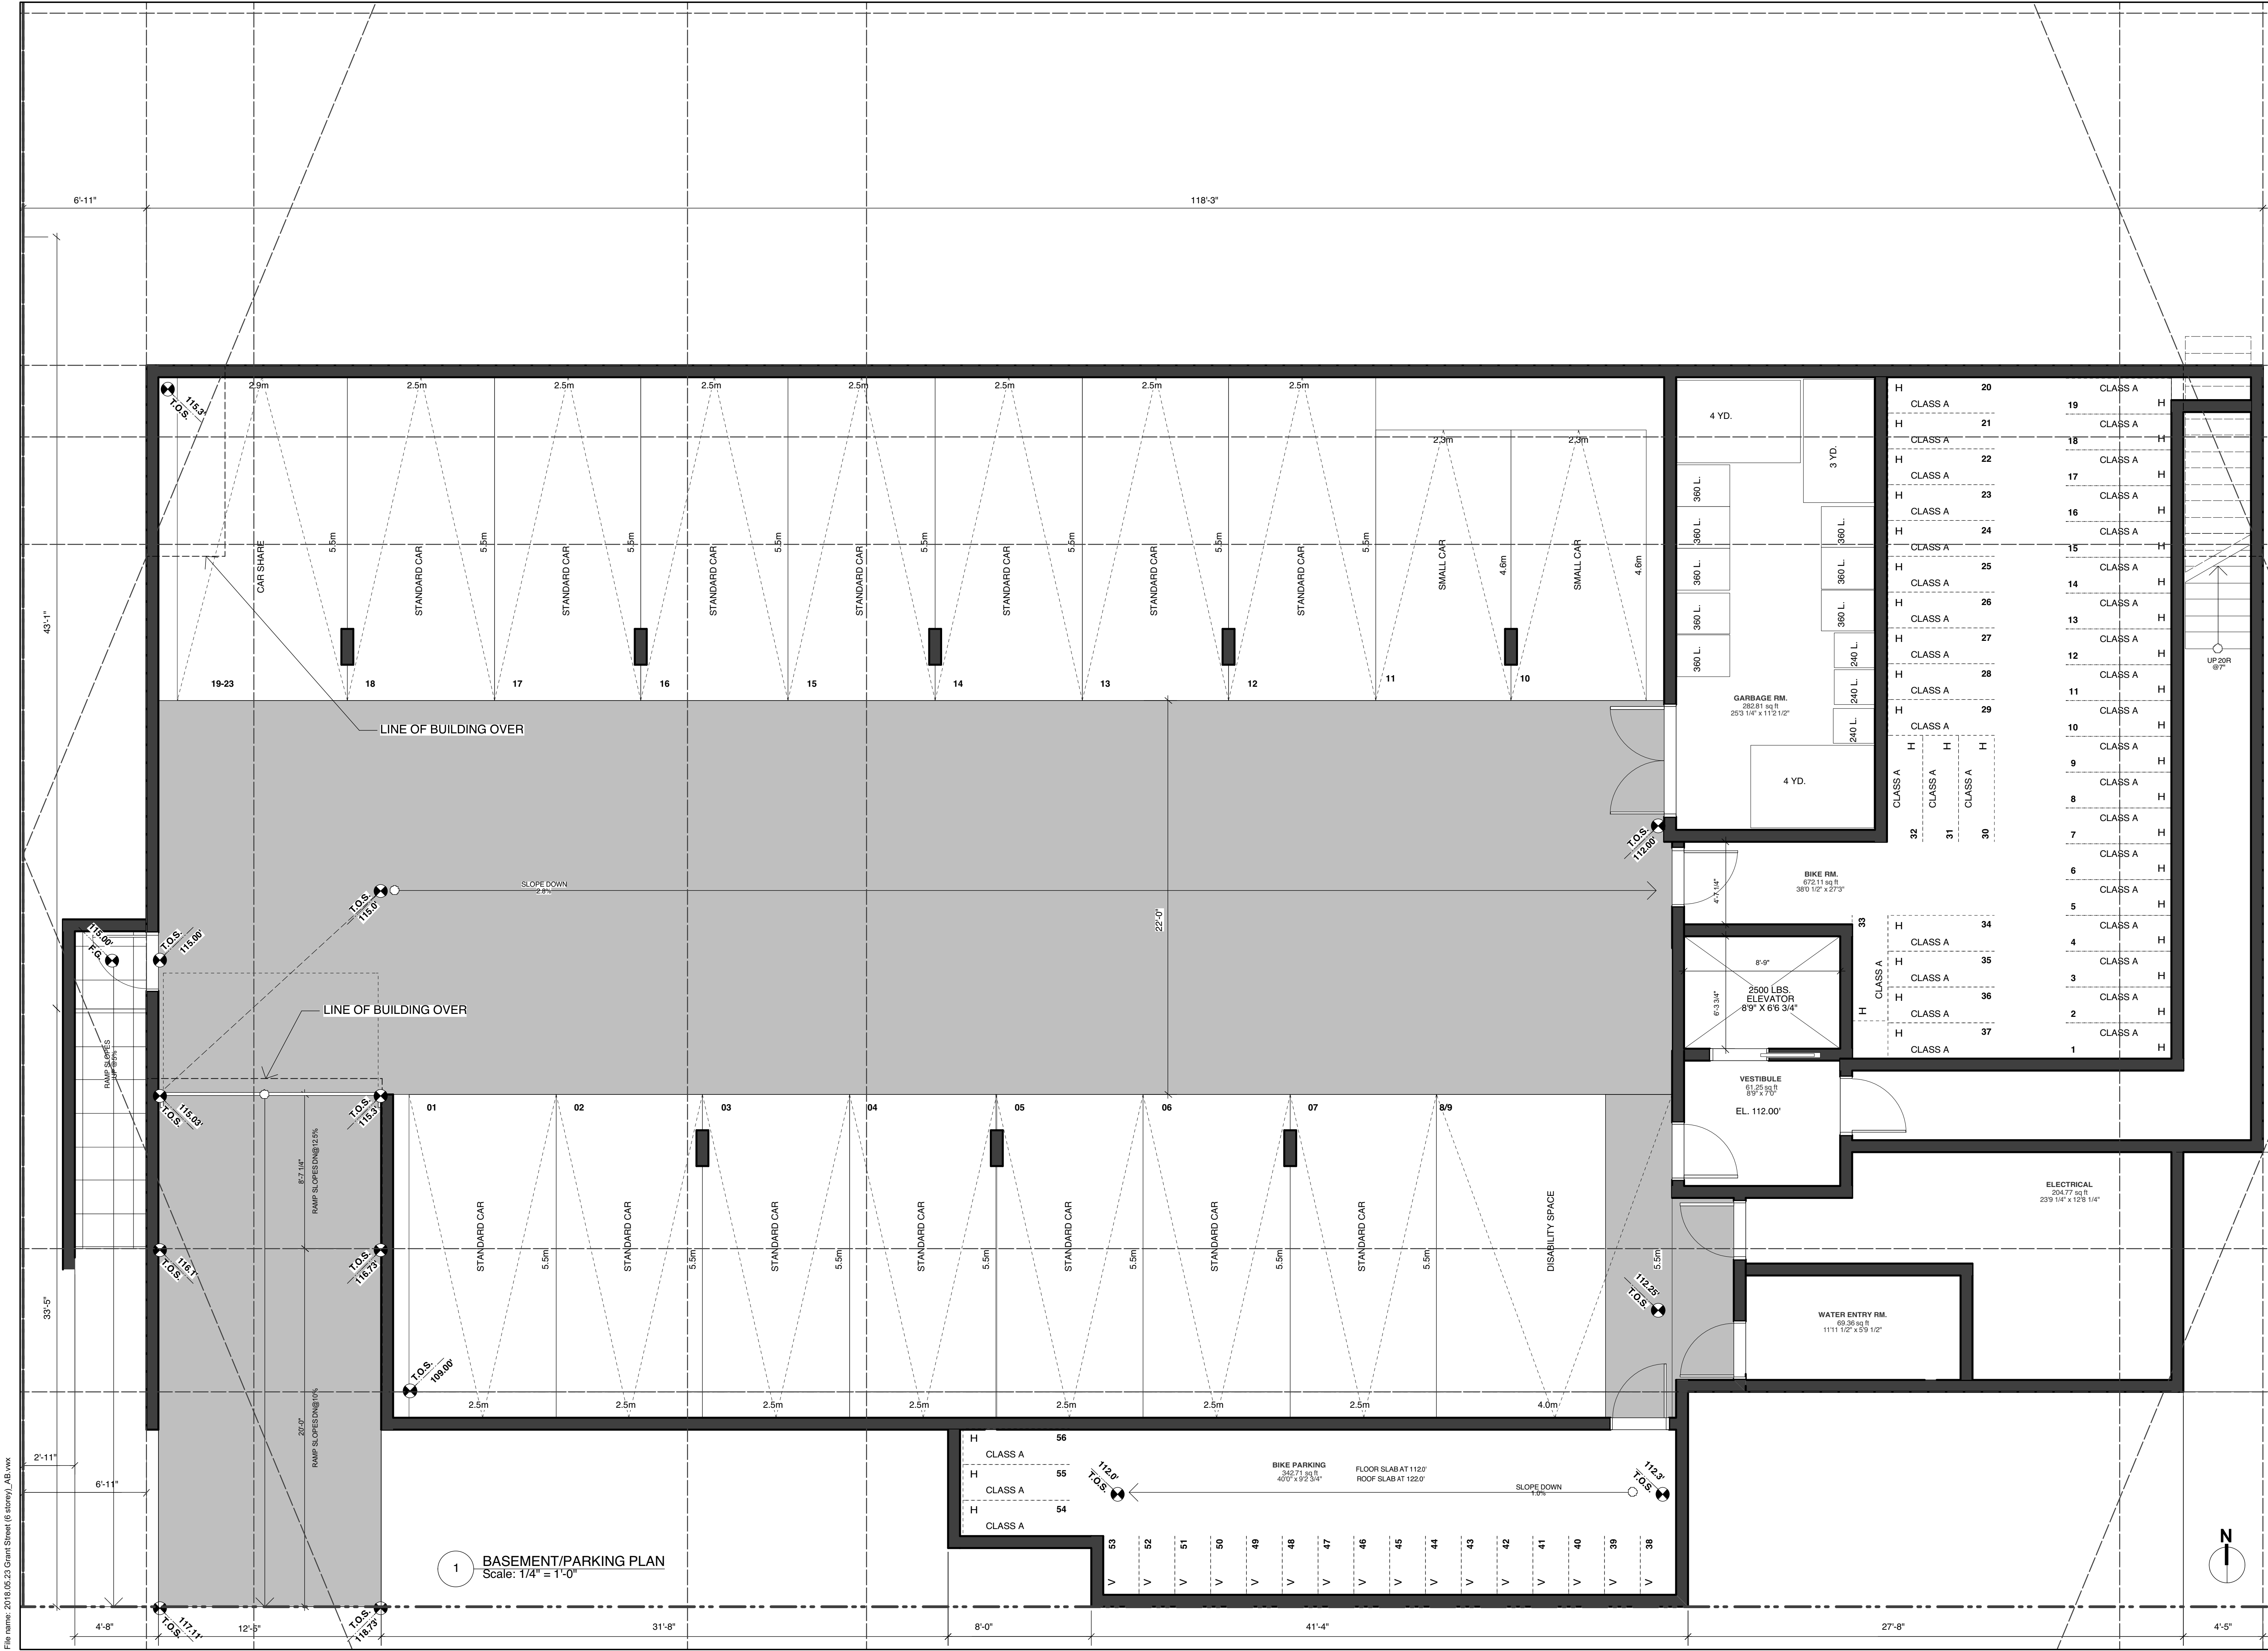

No.	Date	Issue Notes
C	2018.05.29	ISSUED FOR REZONING APP.
B	2017.07.19	RE-ISSUED FOR REZ. INQ.
A	2016.12.20	ISSUED FOR REZ. INQUIRY

Class	Unit	Notes
CLASS A	20	H
CLASS A	21	H
CLASS A	22	H
CLASS A	23	H
CLASS A	24	H
CLASS A	25	H
CLASS A	26	H
CLASS A	27	H
CLASS A	28	H
CLASS A	29	H
CLASS A	30	H
CLASS A	31	H
CLASS A	32	H
CLASS A	33	H
CLASS A	34	H
CLASS A	35	H
CLASS A	36	H
CLASS A	37	H
CLASS A	38	H
CLASS A	39	H
CLASS A	40	H
CLASS A	41	H
CLASS A	42	H
CLASS A	43	H
CLASS A	44	H
CLASS A	45	H
CLASS A	46	H
CLASS A	47	H
CLASS A	48	H
CLASS A	49	H
CLASS A	50	H
CLASS A	51	H
CLASS A	52	H
CLASS A	53	H
CLASS A	54	H
CLASS A	55	H
CLASS A	56	H

**SH** STUART HOWARD ARCHITECTS INC.  
 MEMBERS AIBC - RAIC - AIA  
 405 - 375 West 5th Avenue Vancouver B.C. V5Y 1J6  
 phone - 604.688.5585 fax - 604.688.7486

**GRANT STREET MULTIFAMILY REZONING PROPOSAL**

1535, 1545, 1549, 1557 Grant Street, Vancouver, BC

**BASEMENT PARKING PLAN**

**1 BASEMENT/PARKING PLAN**  
 Scale: 1/4" = 1'-0"

Issue Date	Plot Date	Sheet No.
	2018.05.23	<b>A2.01</b>
Designed By	Reviewed By	
NR	NR	
Drawn By	Checked By	
NR	NR	
Project ID	Scale	Issue/Revision
216.04	As Noted	

File name: 2018.05.23 Grant Street (6 storey)\_AB.wvx