






Site Plan

-  PARKING ENTRY
-  EXISTING
-  BUILDING ENTRY
-  PROPOSED
-  TOWNHOME ENTRY


ENGLISH BAY

SITE A
 FRONT YARD SETBACKS
 NORTH: 12'
 EAST: 12'
 SOUTH: 25'
 WEST: 12'

SITE B
 FRONT YARD: 12'
 BACK YARD: 7'
 SIDE YARD: 7'

BUILDING A:
 2 STOREY TOWNHOMES BELOW HARWOOD LEVEL
 3 STOREY BUILDING ABOVE HARWOOD LEVEL
 DOUBLE LOADED UNITS

BUILDING A:

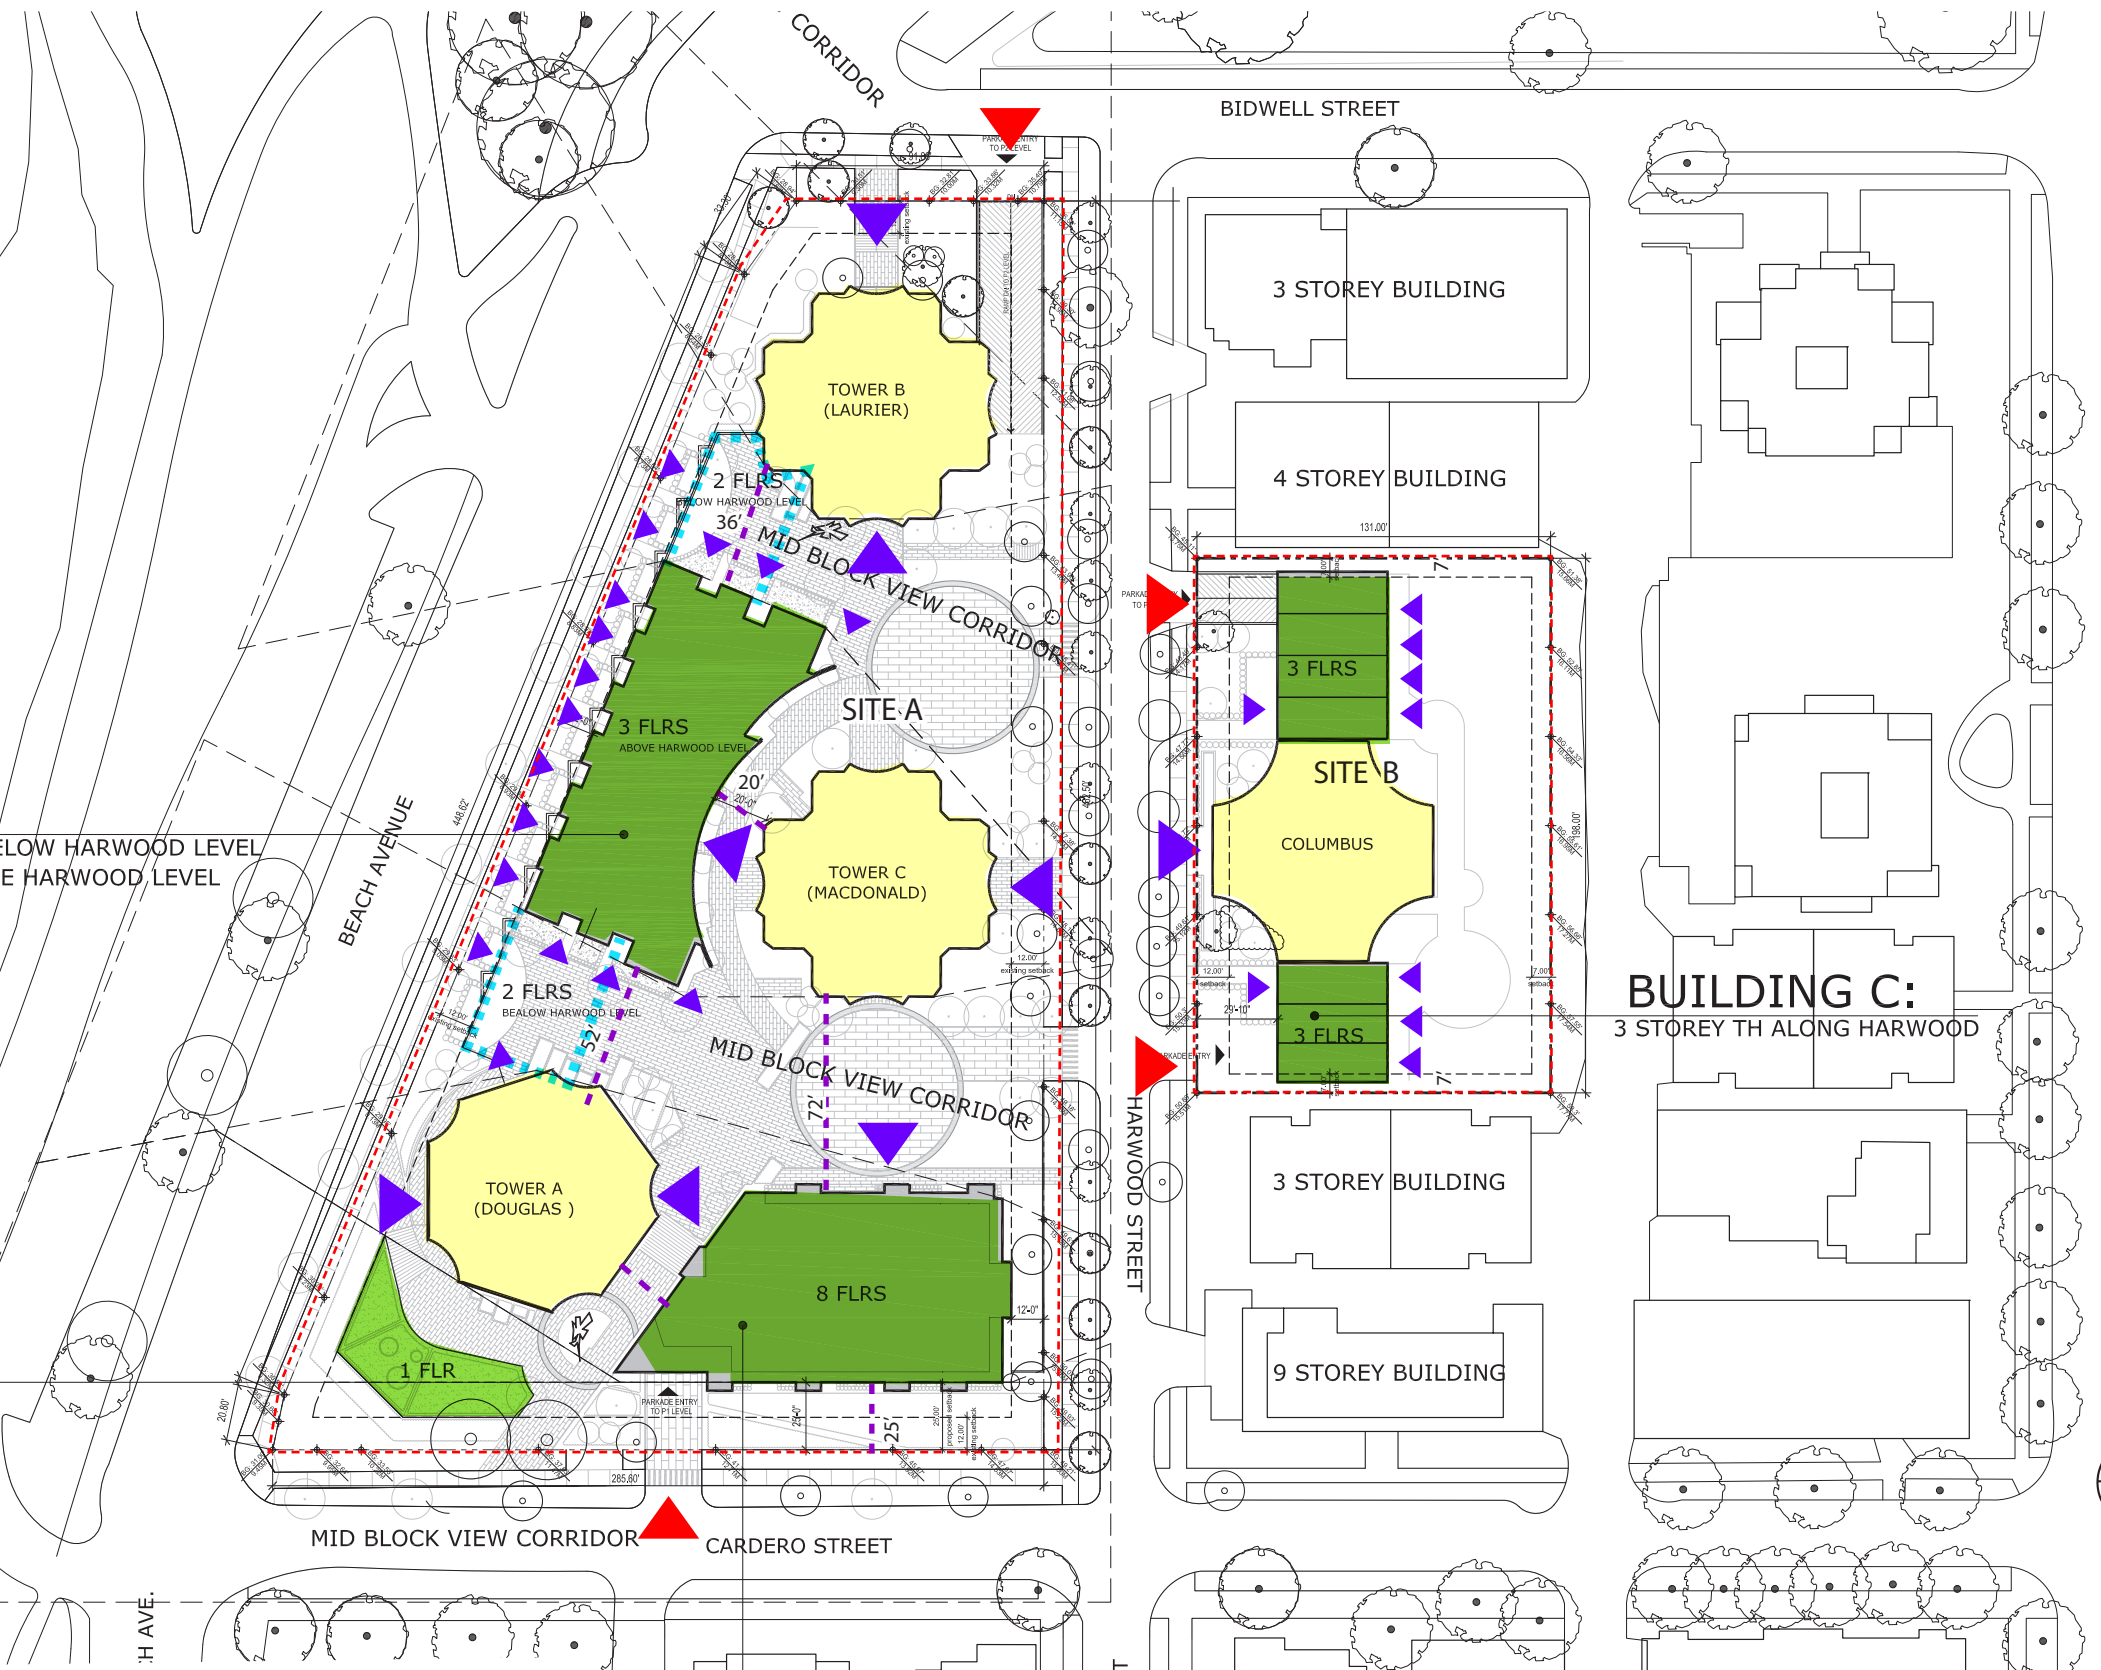

2 FLRS ABOVE HARWOOD LEVEL

2 FLRS BELOW HARWOOD LEVEL

TOWER A (DOUGLAS)

TOWER B (LAURIER)

TOWER C (MACDONALD)

SITE B COLUMBUS

3 FLRS

4 STOREY BUILDING

3 STOREY BUILDING

1 FLR

8 FLRS

3 STOREY BUILDING

9 STOREY BUILDING

BUILDING C:
 3 STOREY TH ALONG HARWOOD

BUILDING B:
 8 STOREY BUILDING
 AT PODIUM LEVEL