




# P6 Parking Plan

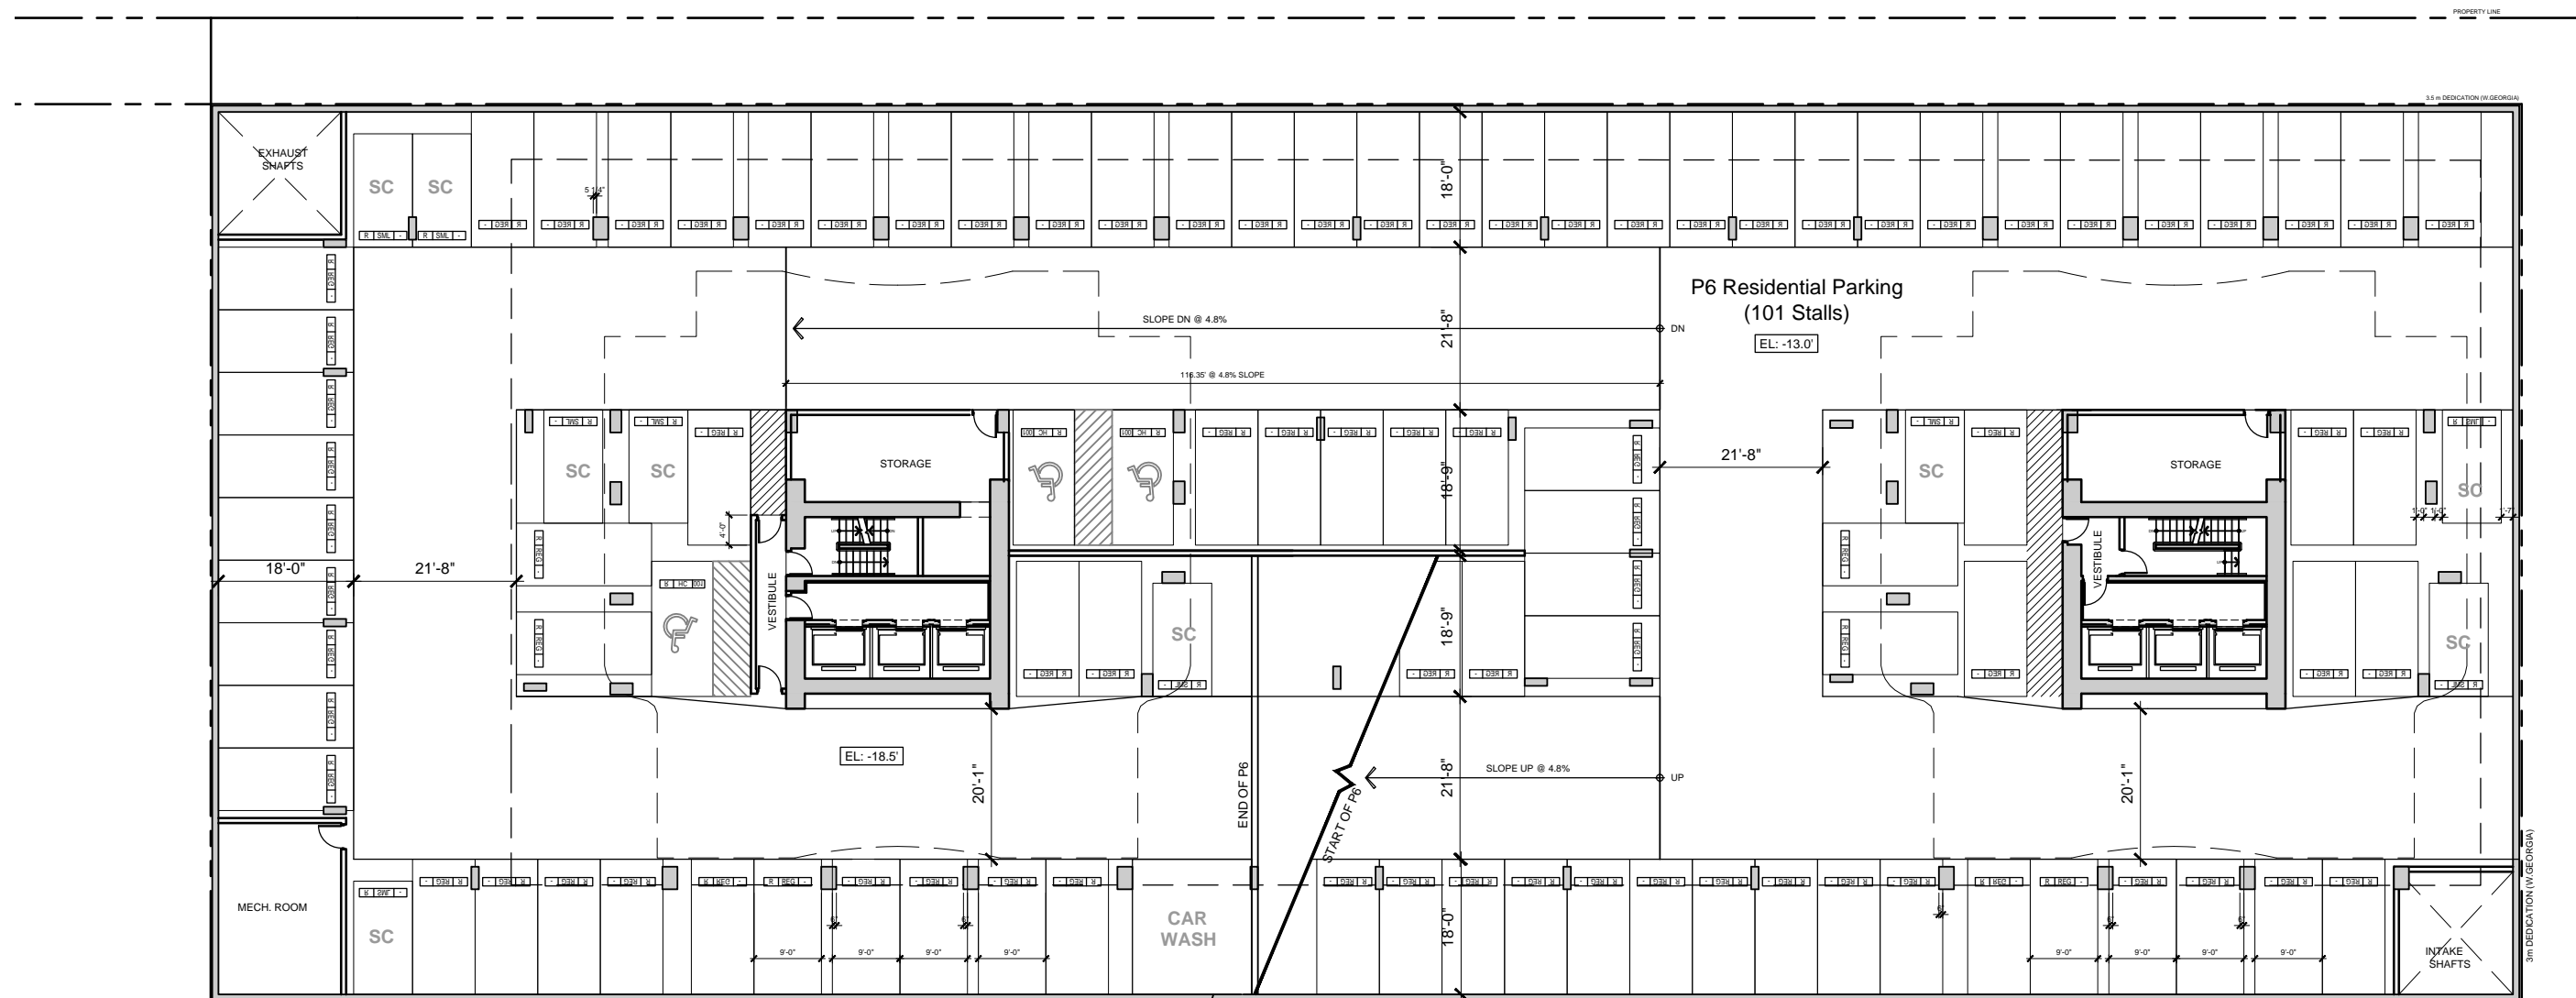


**PARKING LEGEND:**

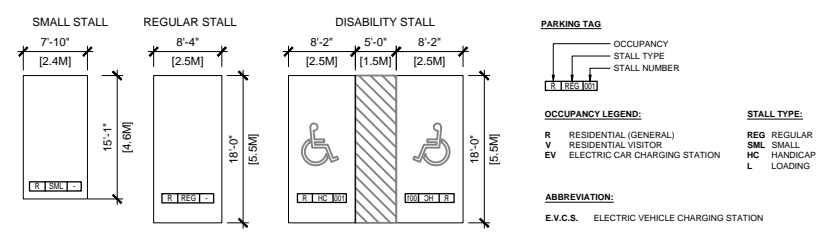


# P3-P5 Parking Plan

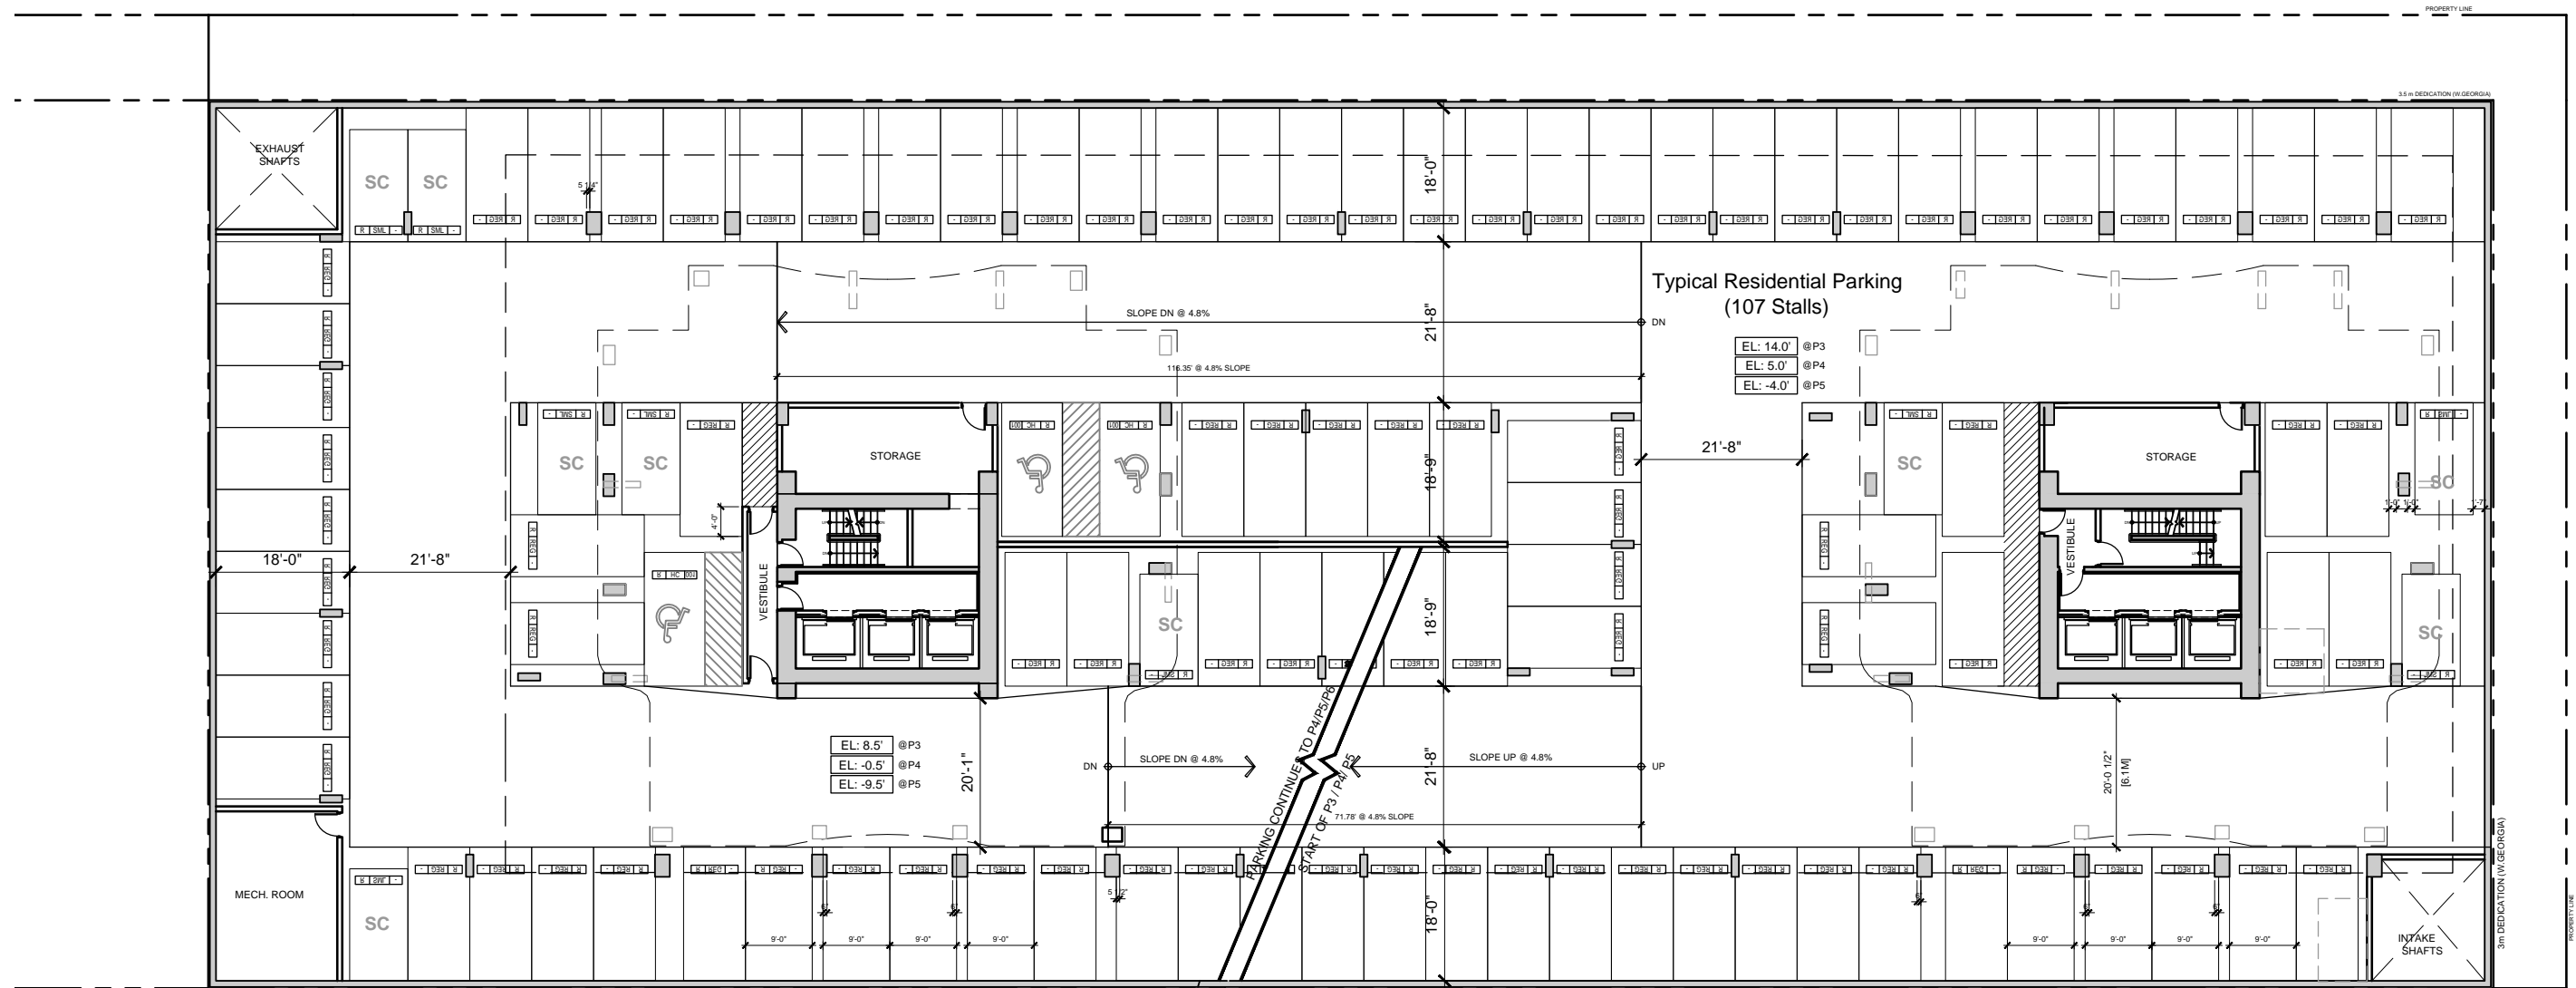



**PARKING LEGEND:**

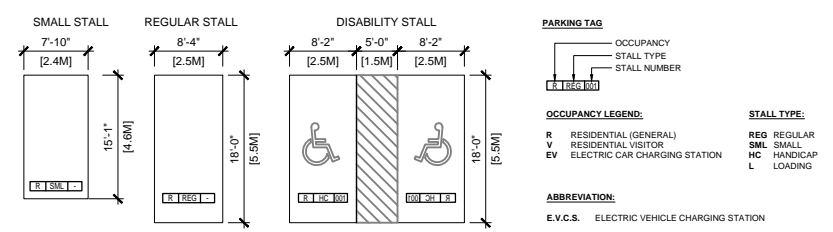


# P2 Parking Plan

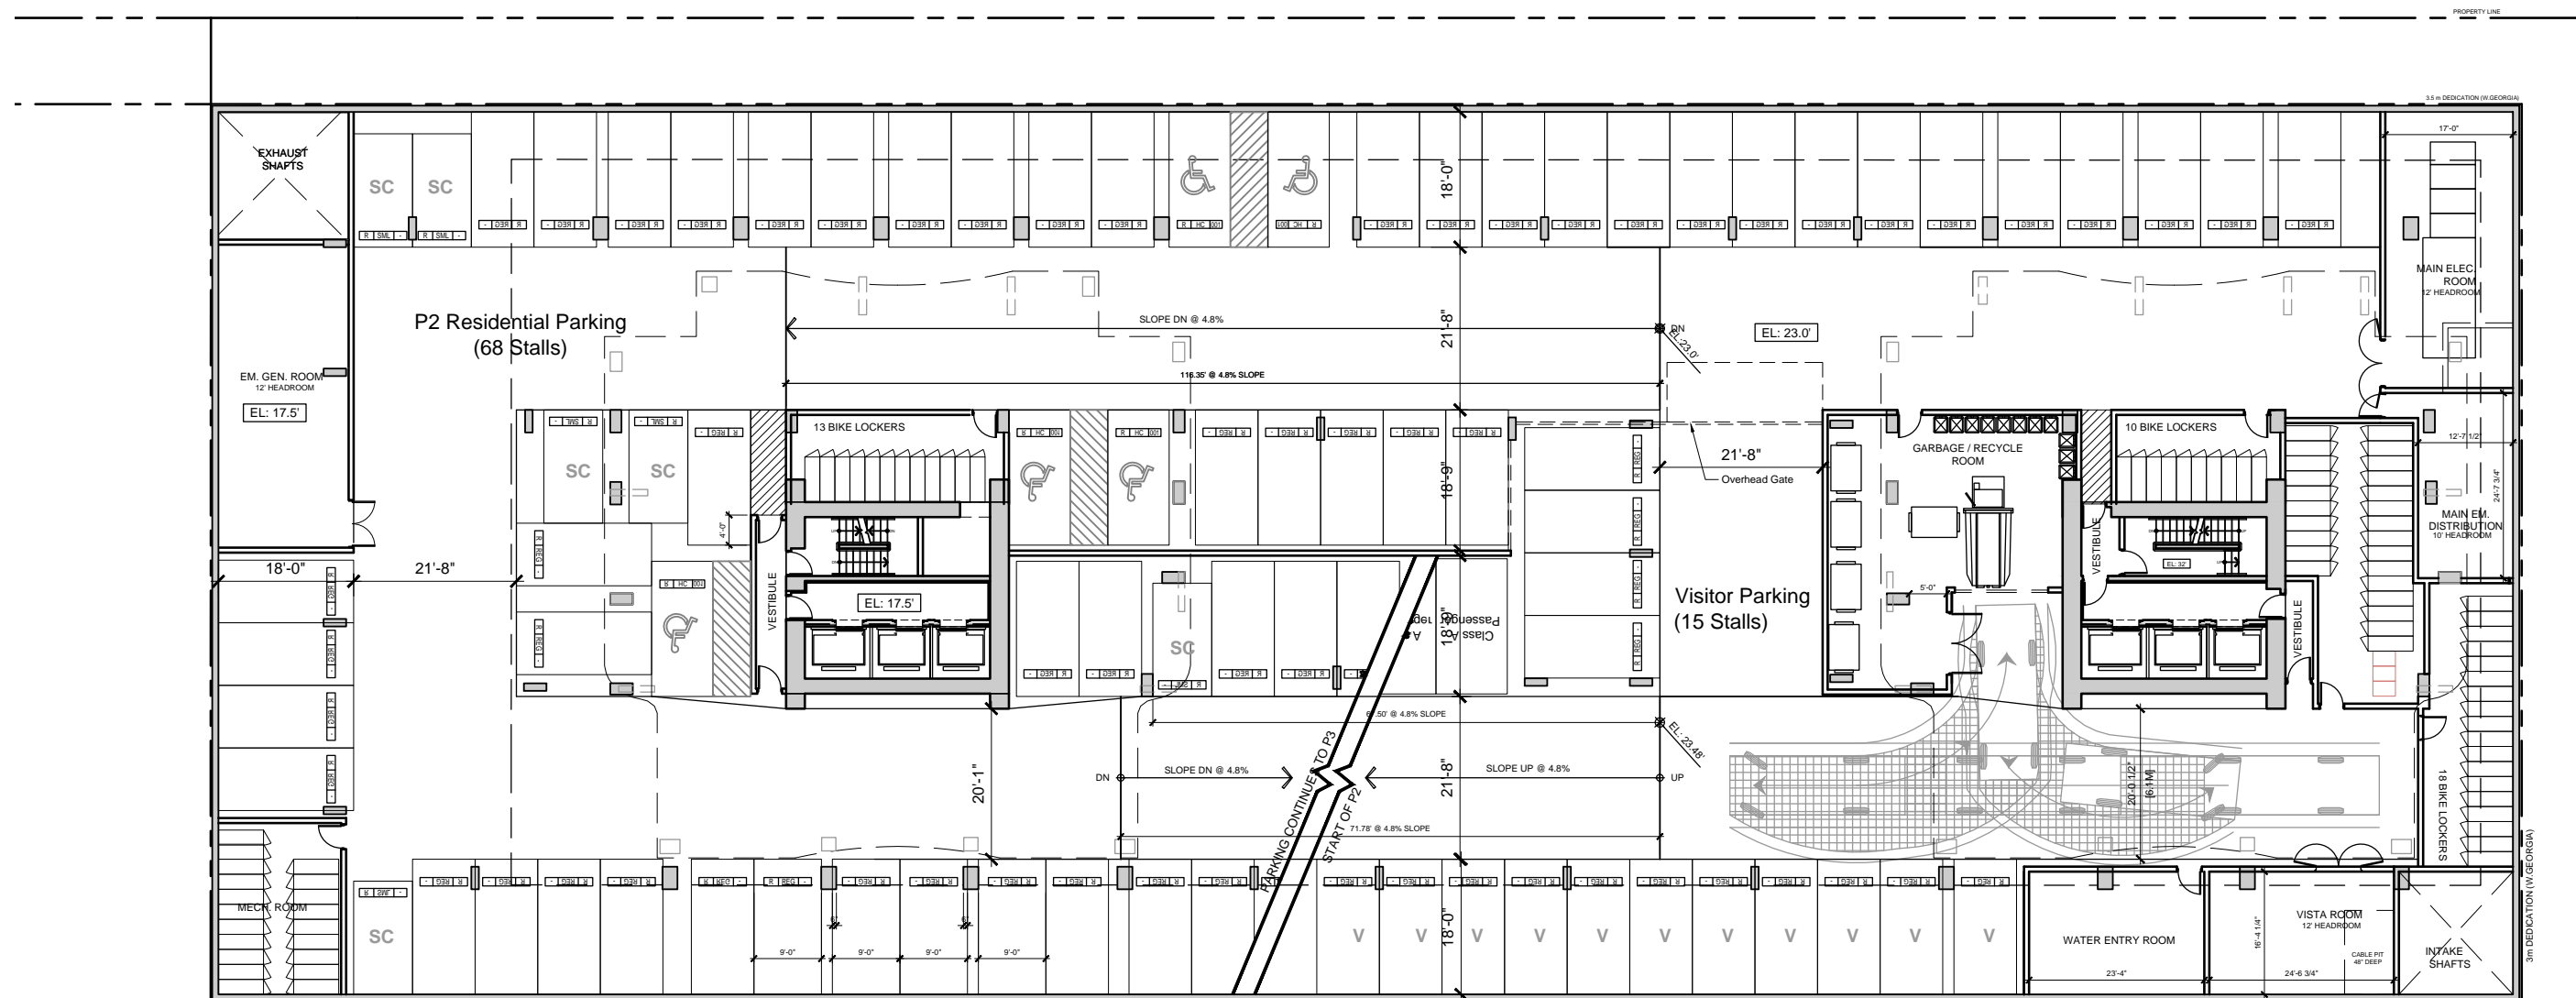


**PARKING LEGEND:**

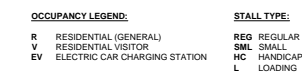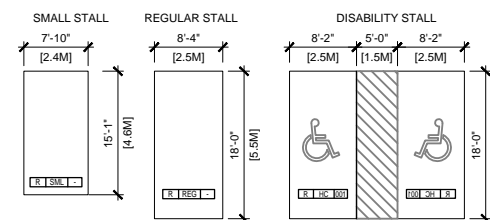

ABBREVIATION:  
E.V.C.S. ELECTRIC VEHICLE CHARGING STATION

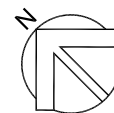

# P1 Parking Plan

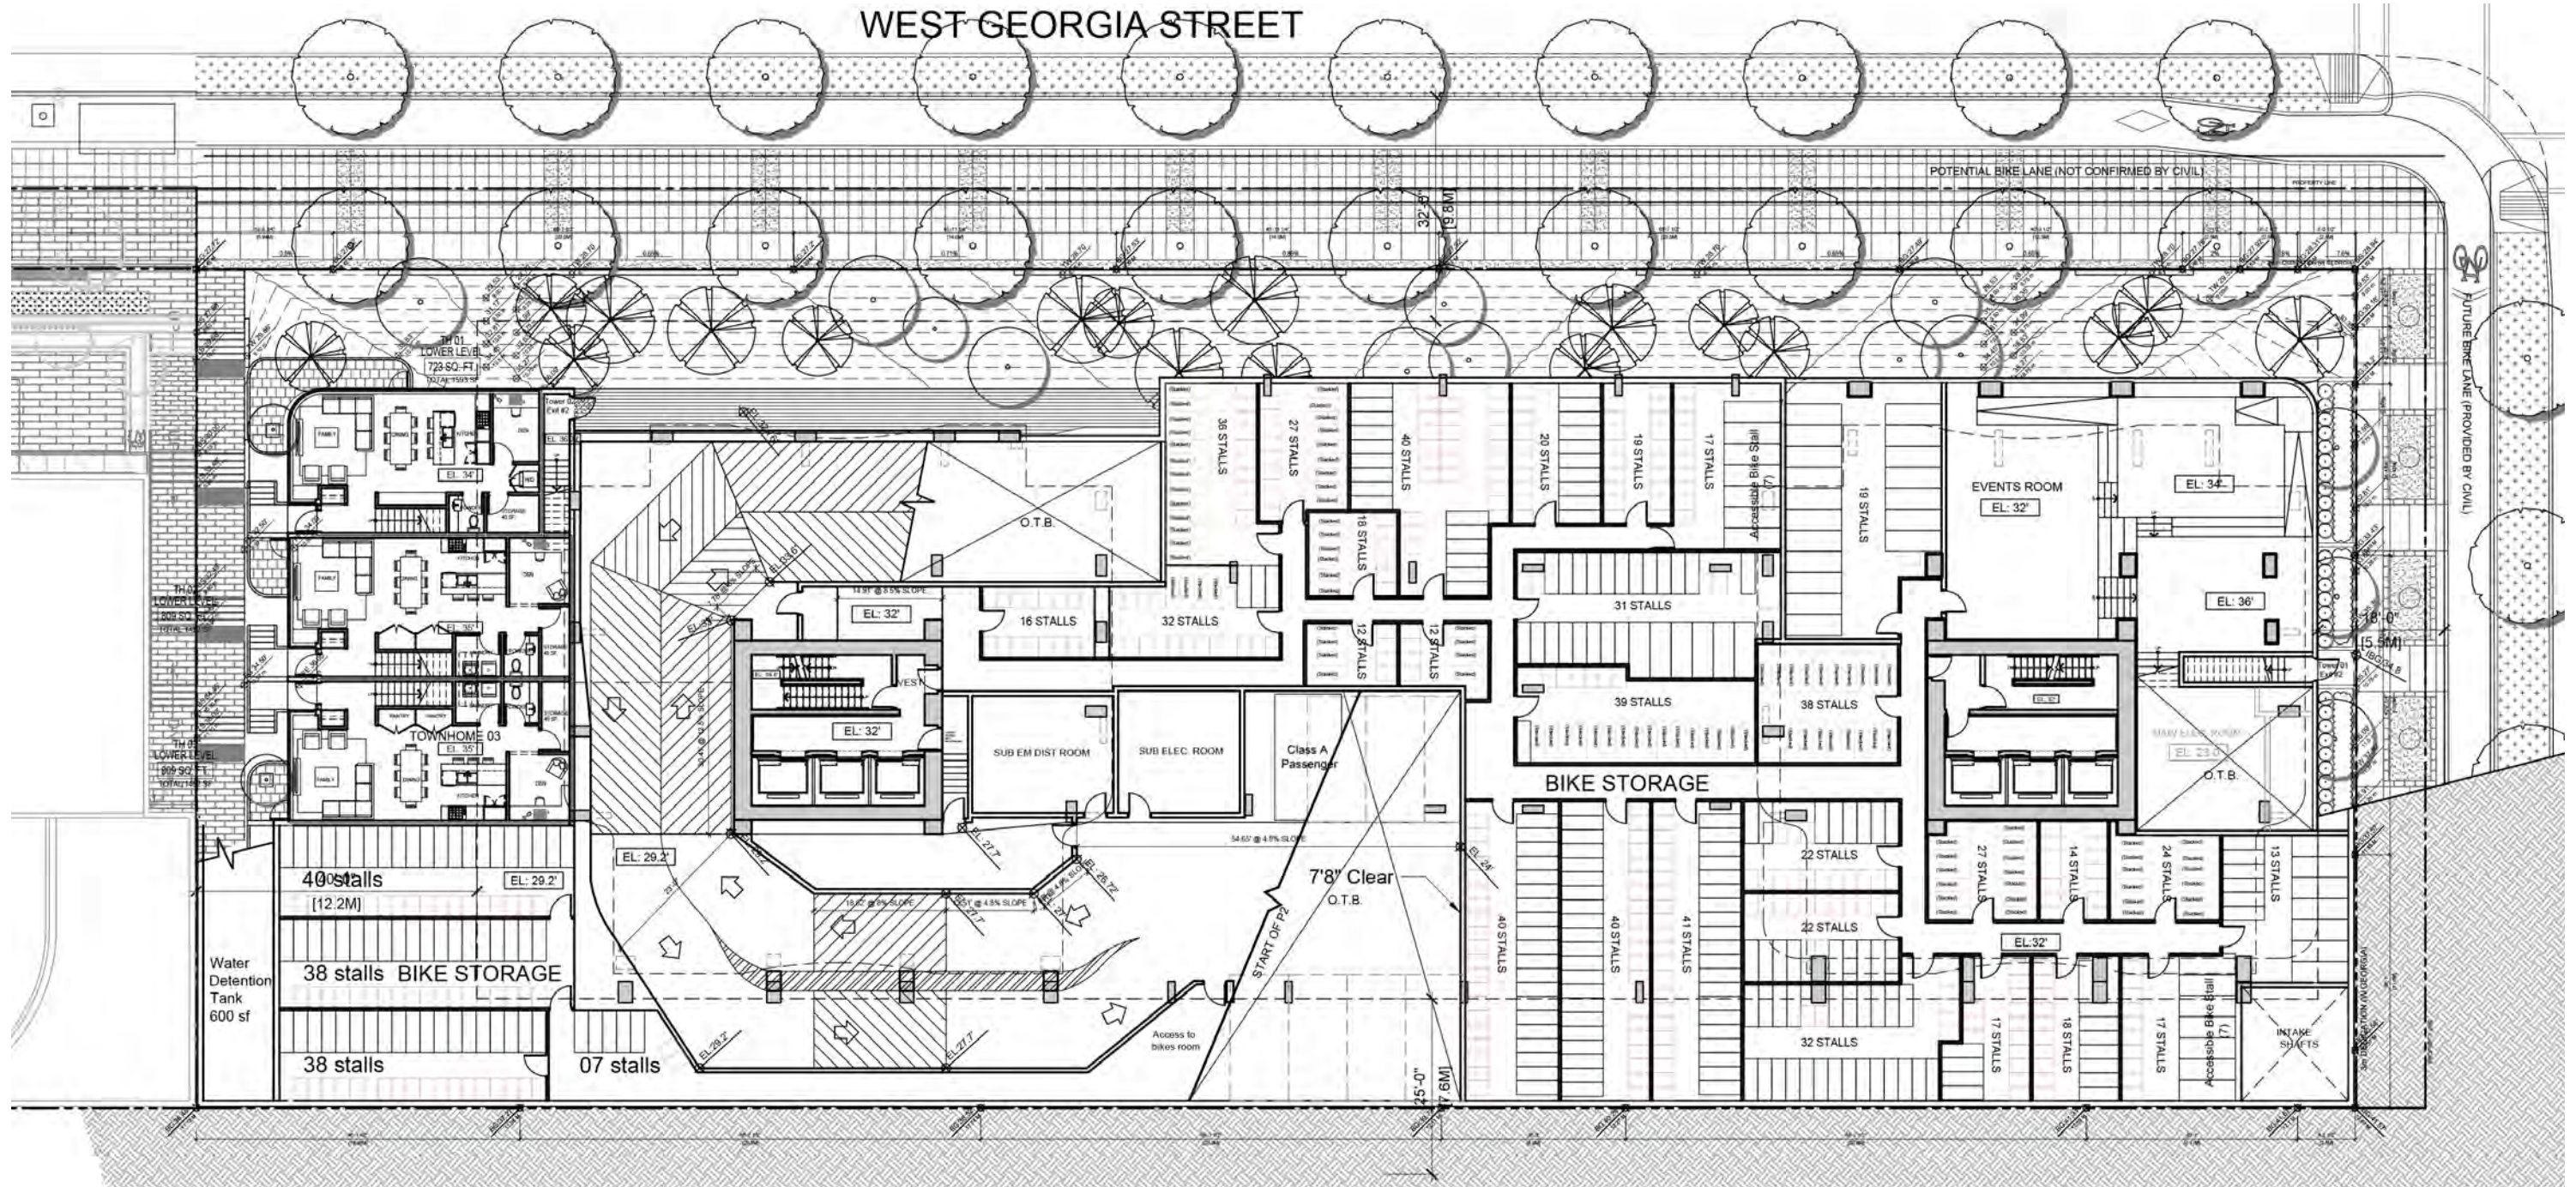

**PARKING LEGEND:**


SMALL STALL	REGULAR STALL	DISABILITY STALL	
7'-10" [2.4M]	8'-4" [2.5M]	6'-2" [1.9M]	5'-0" [1.5M]
15'-11" [4.8M]	10'-0" [3.0M]	11'-0" [3.3M]	10'-0" [3.0M]

**PARKING TAG:**


OCCUPANCY: STALL TYPE, STALL NUMBER  
 OCCUPANCY LEGEND:  
 R RESIDENTIAL (GENERAL)  
 V RESIDENTIAL VISITOR  
 EV ELECTRIC CAR CHARGING STATION  
 STALL TYPE:  
 REG REGULAR  
 SM SMALL  
 HC HANDICAP  
 L LOADING

**ABBREVIATION:**  
 E.V.C.S. ELECTRIC VEHICLE CHARGING STATION


# Level 1 Floor Plan

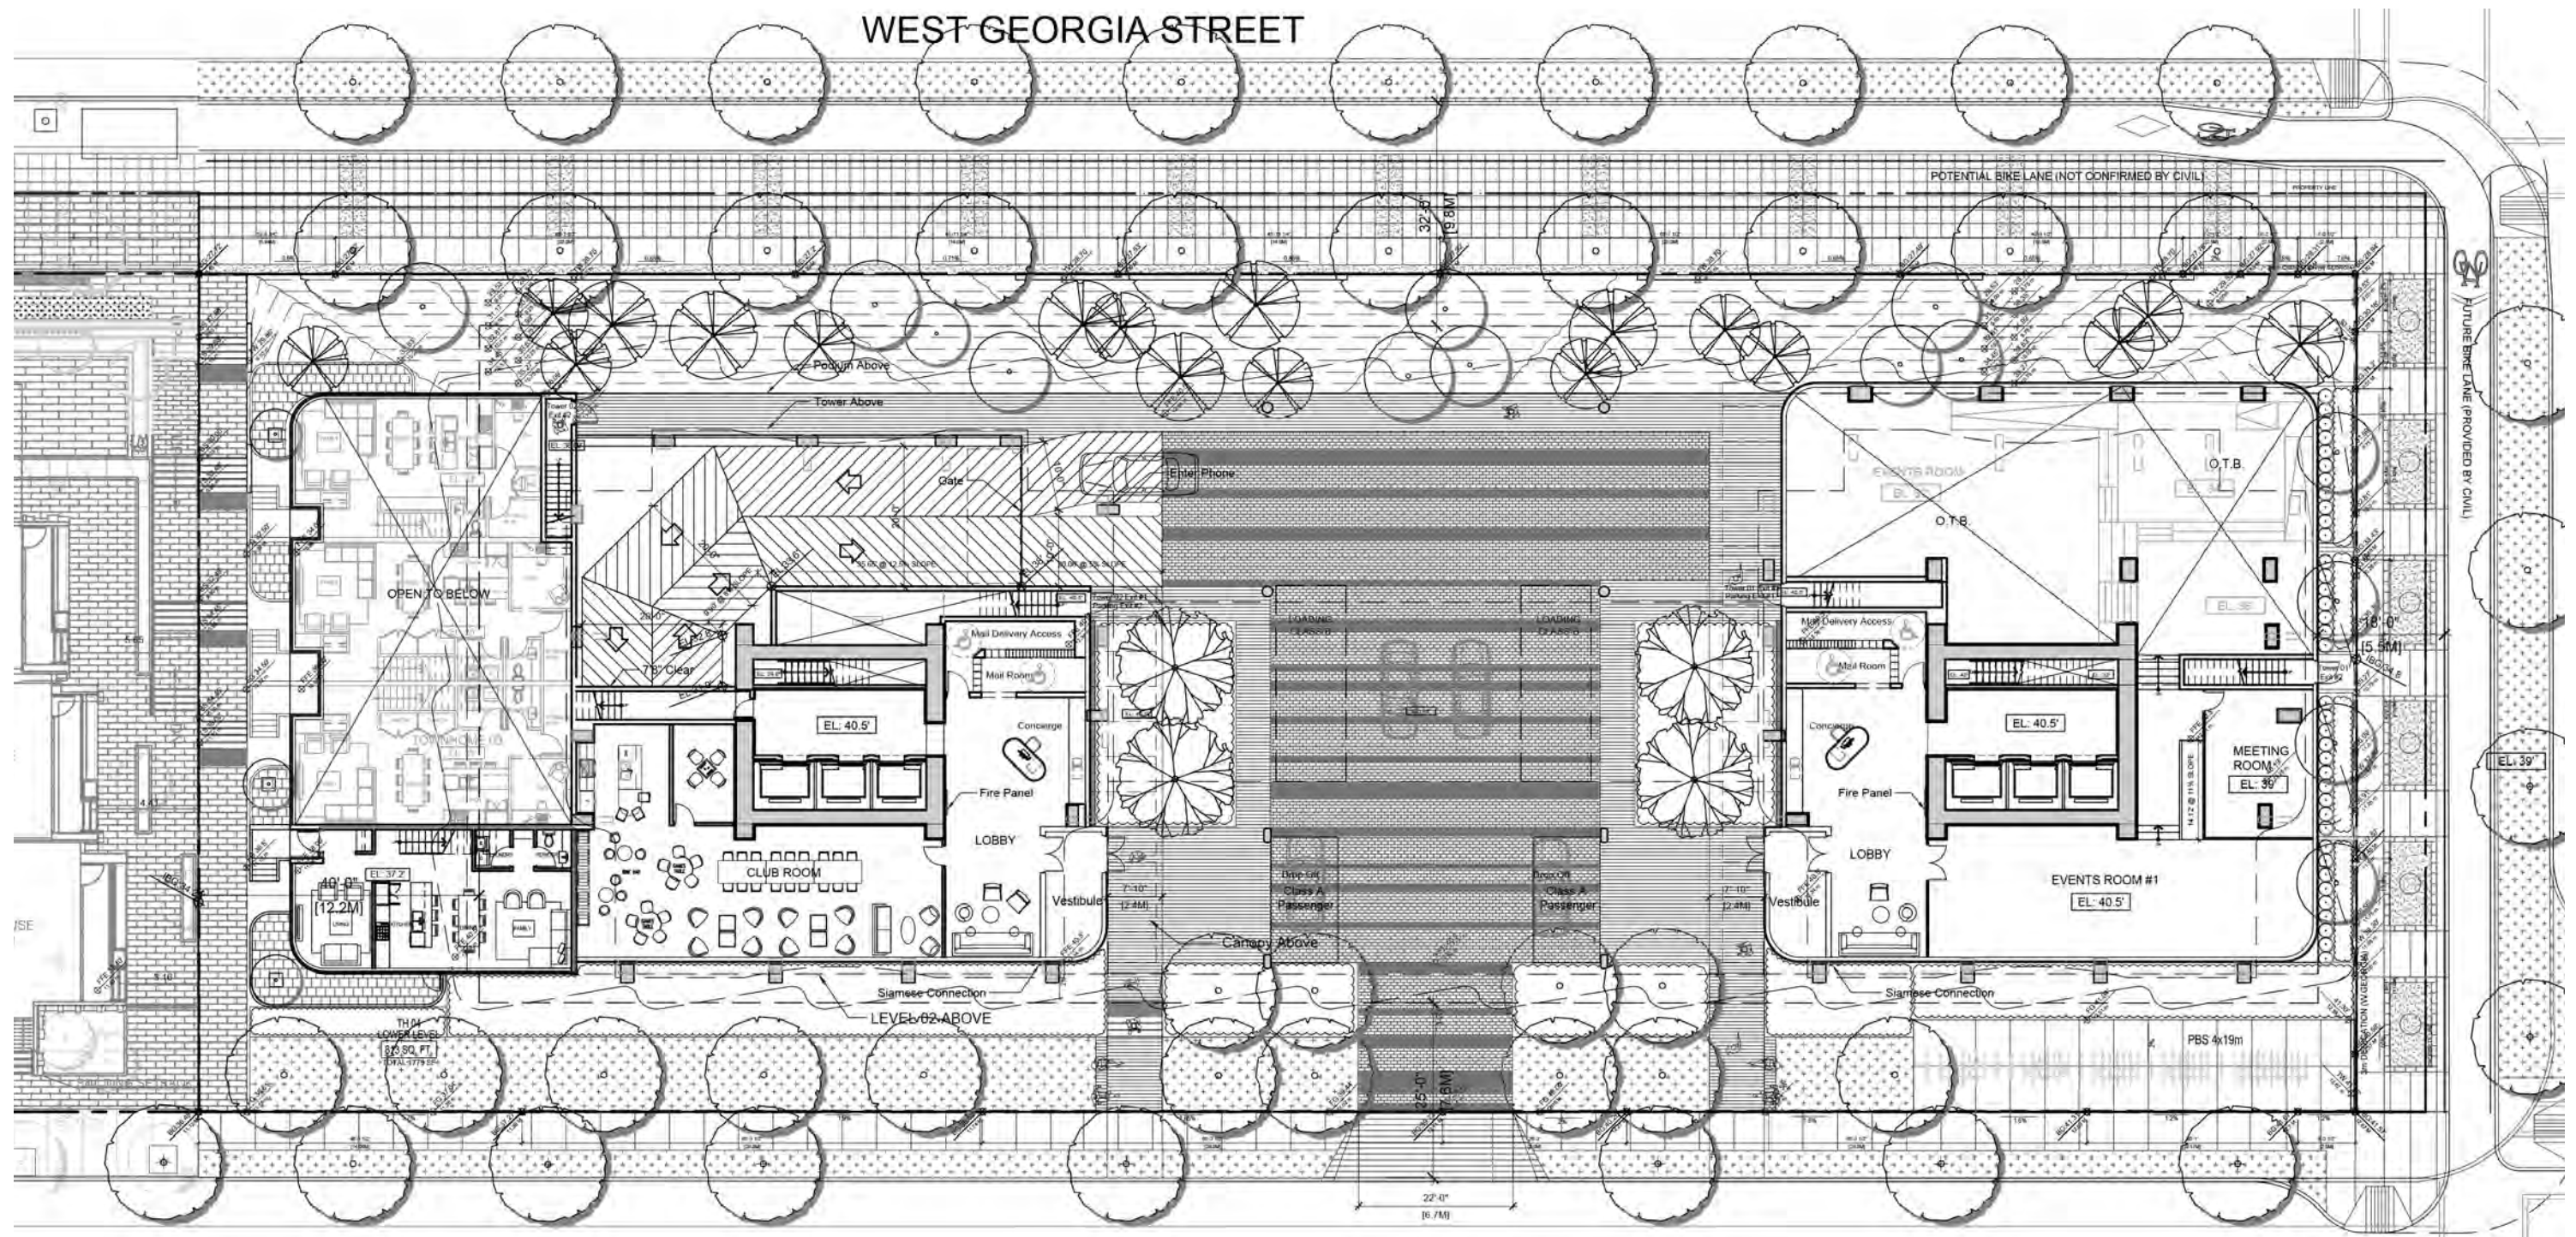

ALBERNI STREET

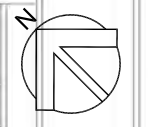

# Level 1 Mezz Floor Plan

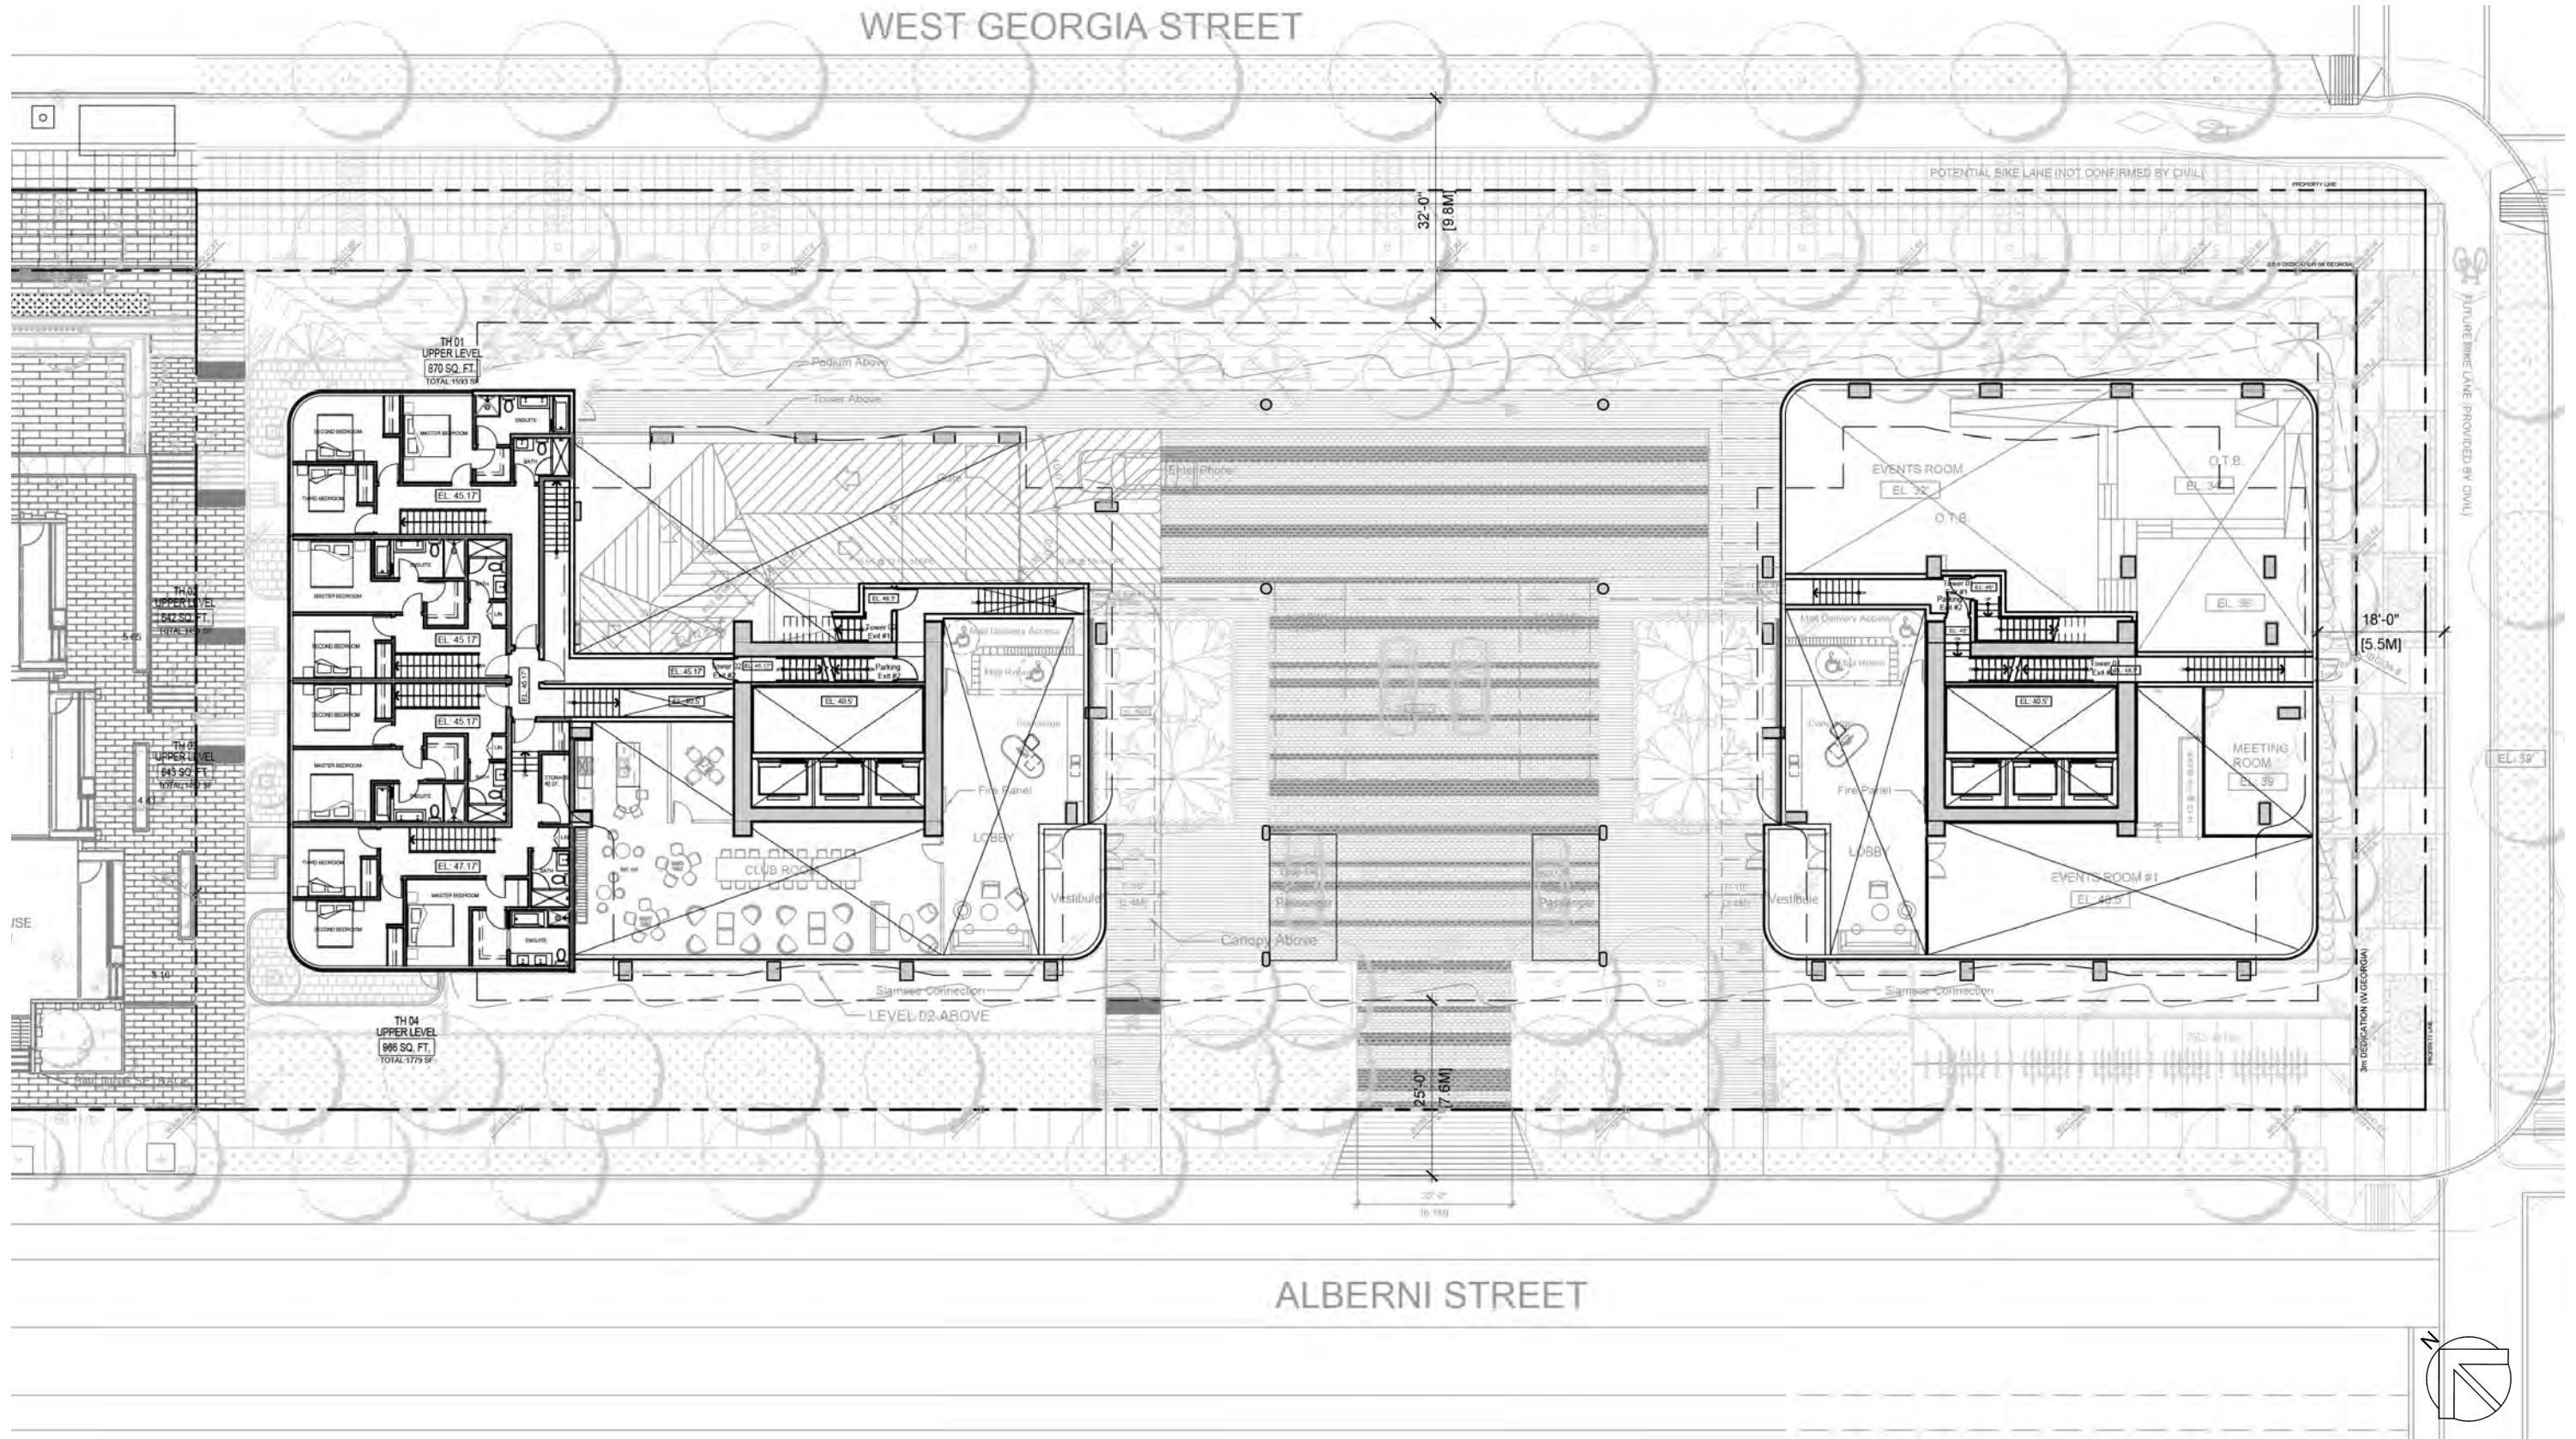

# Level 2 Floor Plan


WEST GEORGIA STREET



ALBERNI STREET

# Level 3 Floor Plan

WEST GEORGIA STREET

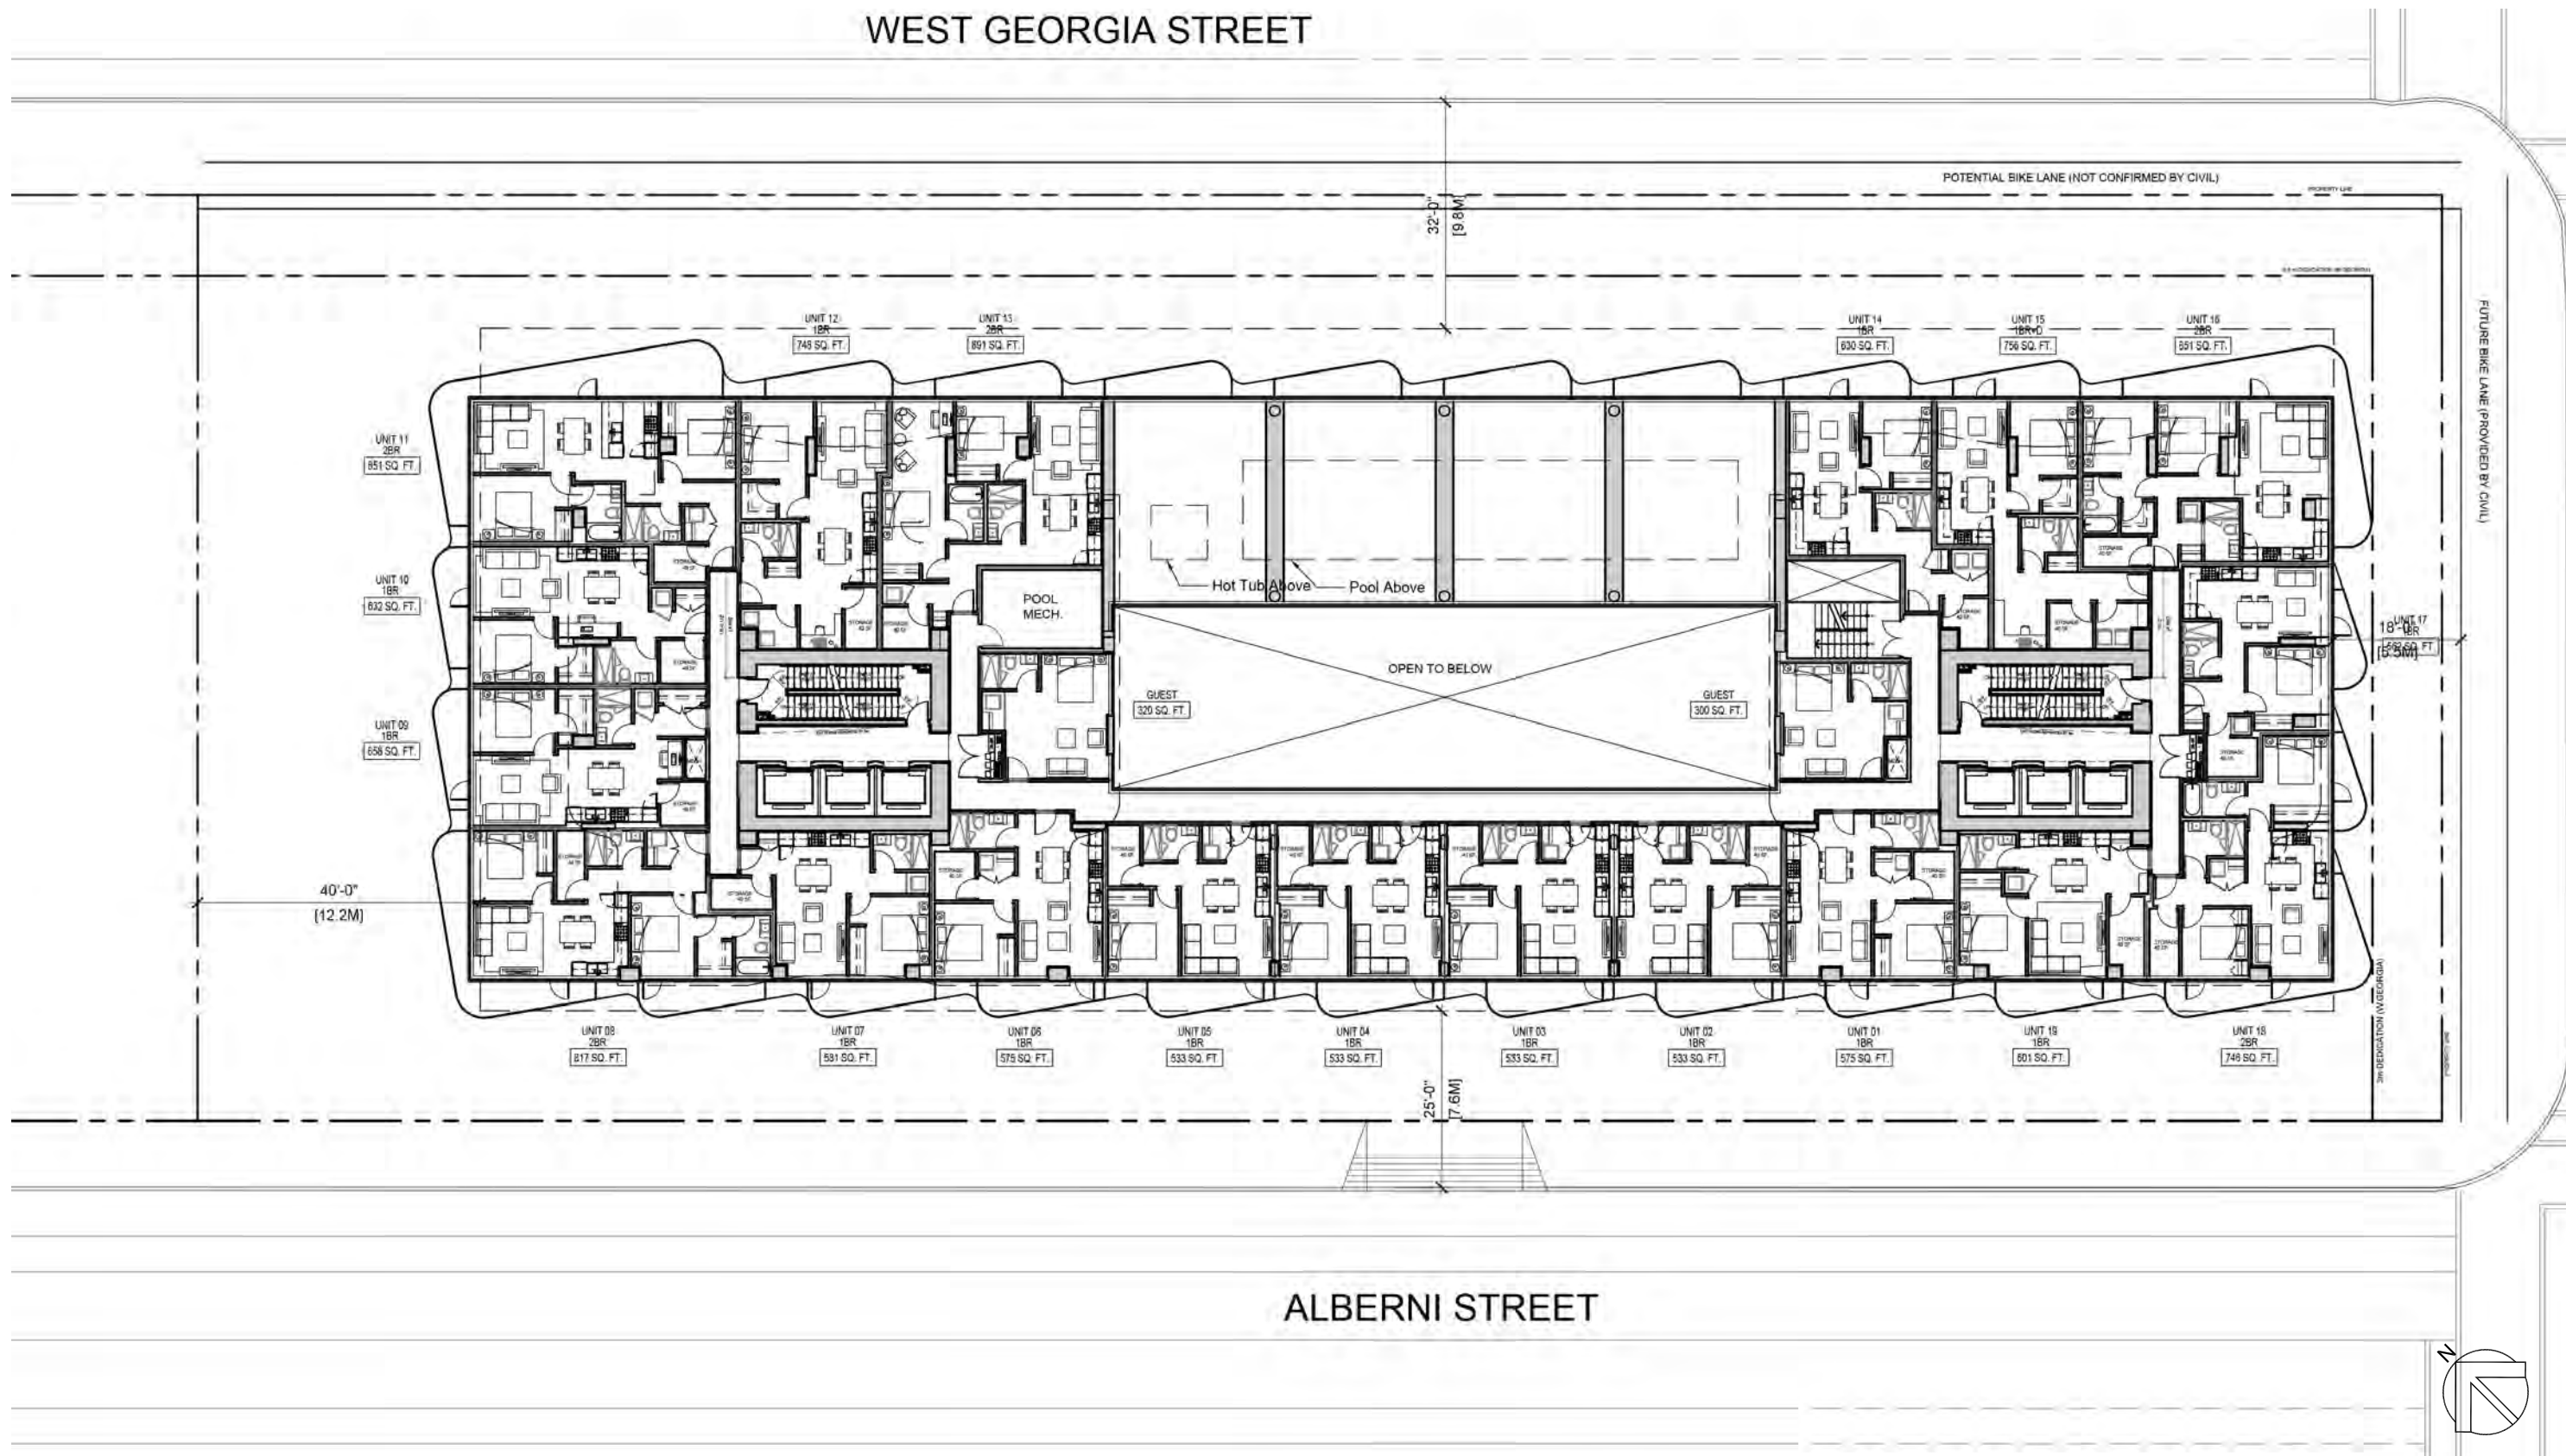


ALBERNI STREET




# Level 4 Floor Plan

WEST GEORGIA STREET

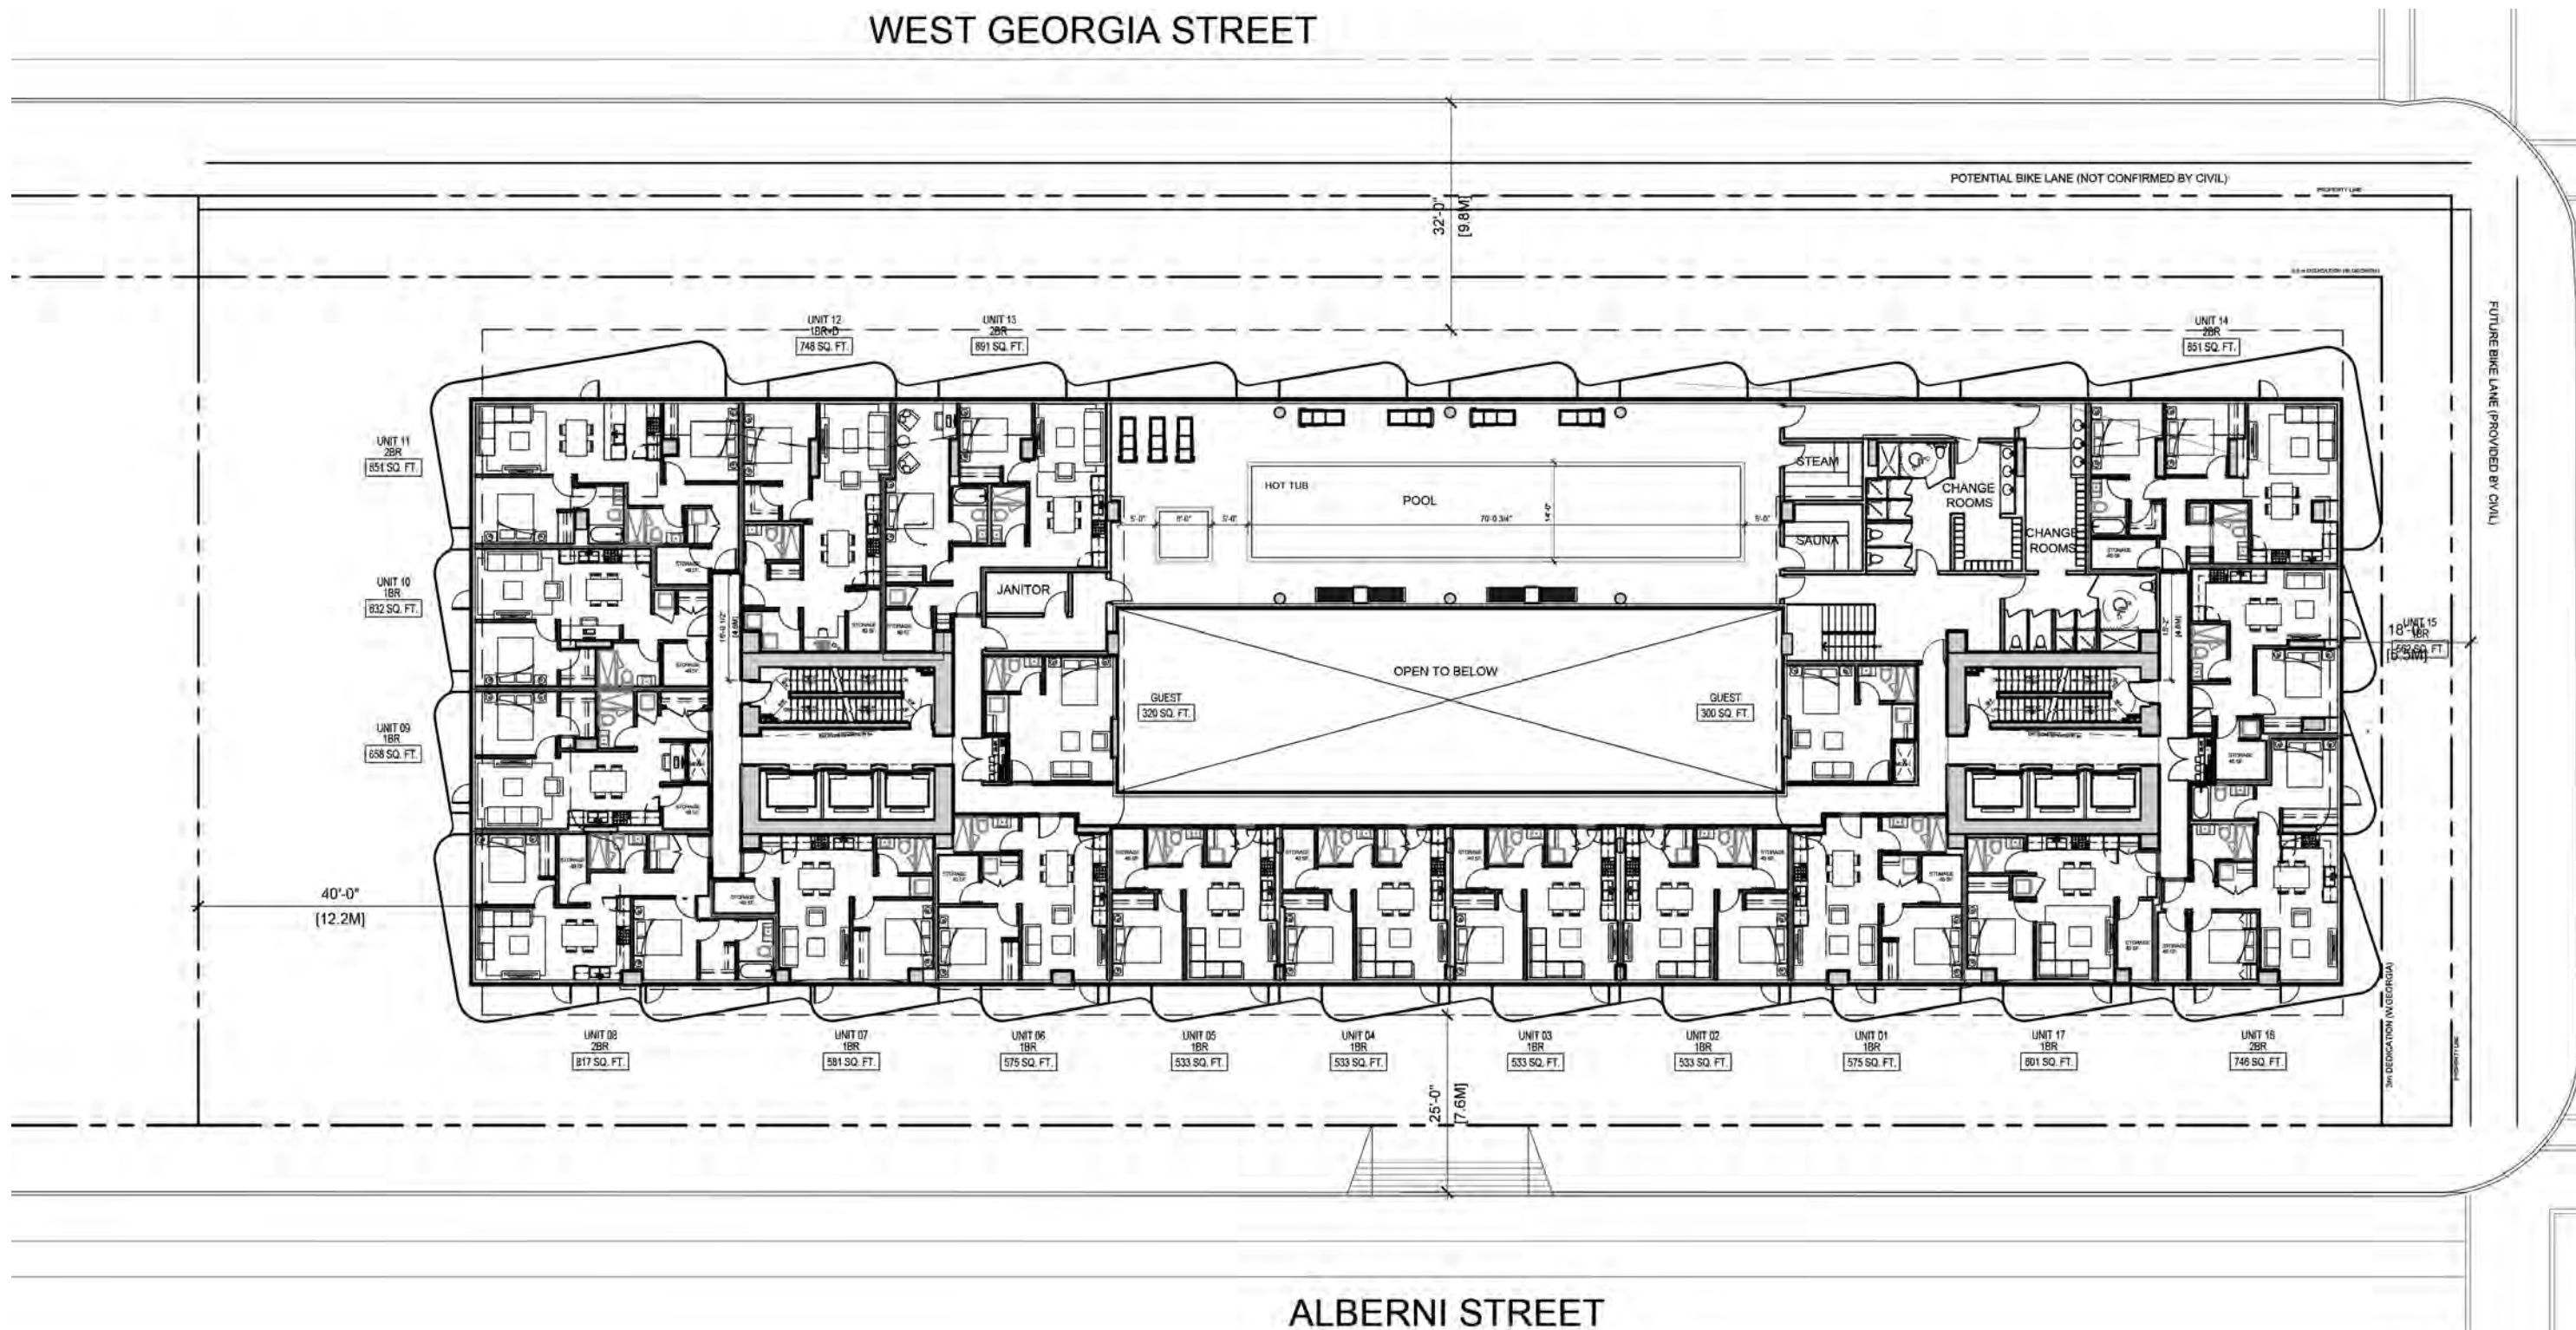

# Level 5 Floor Plan

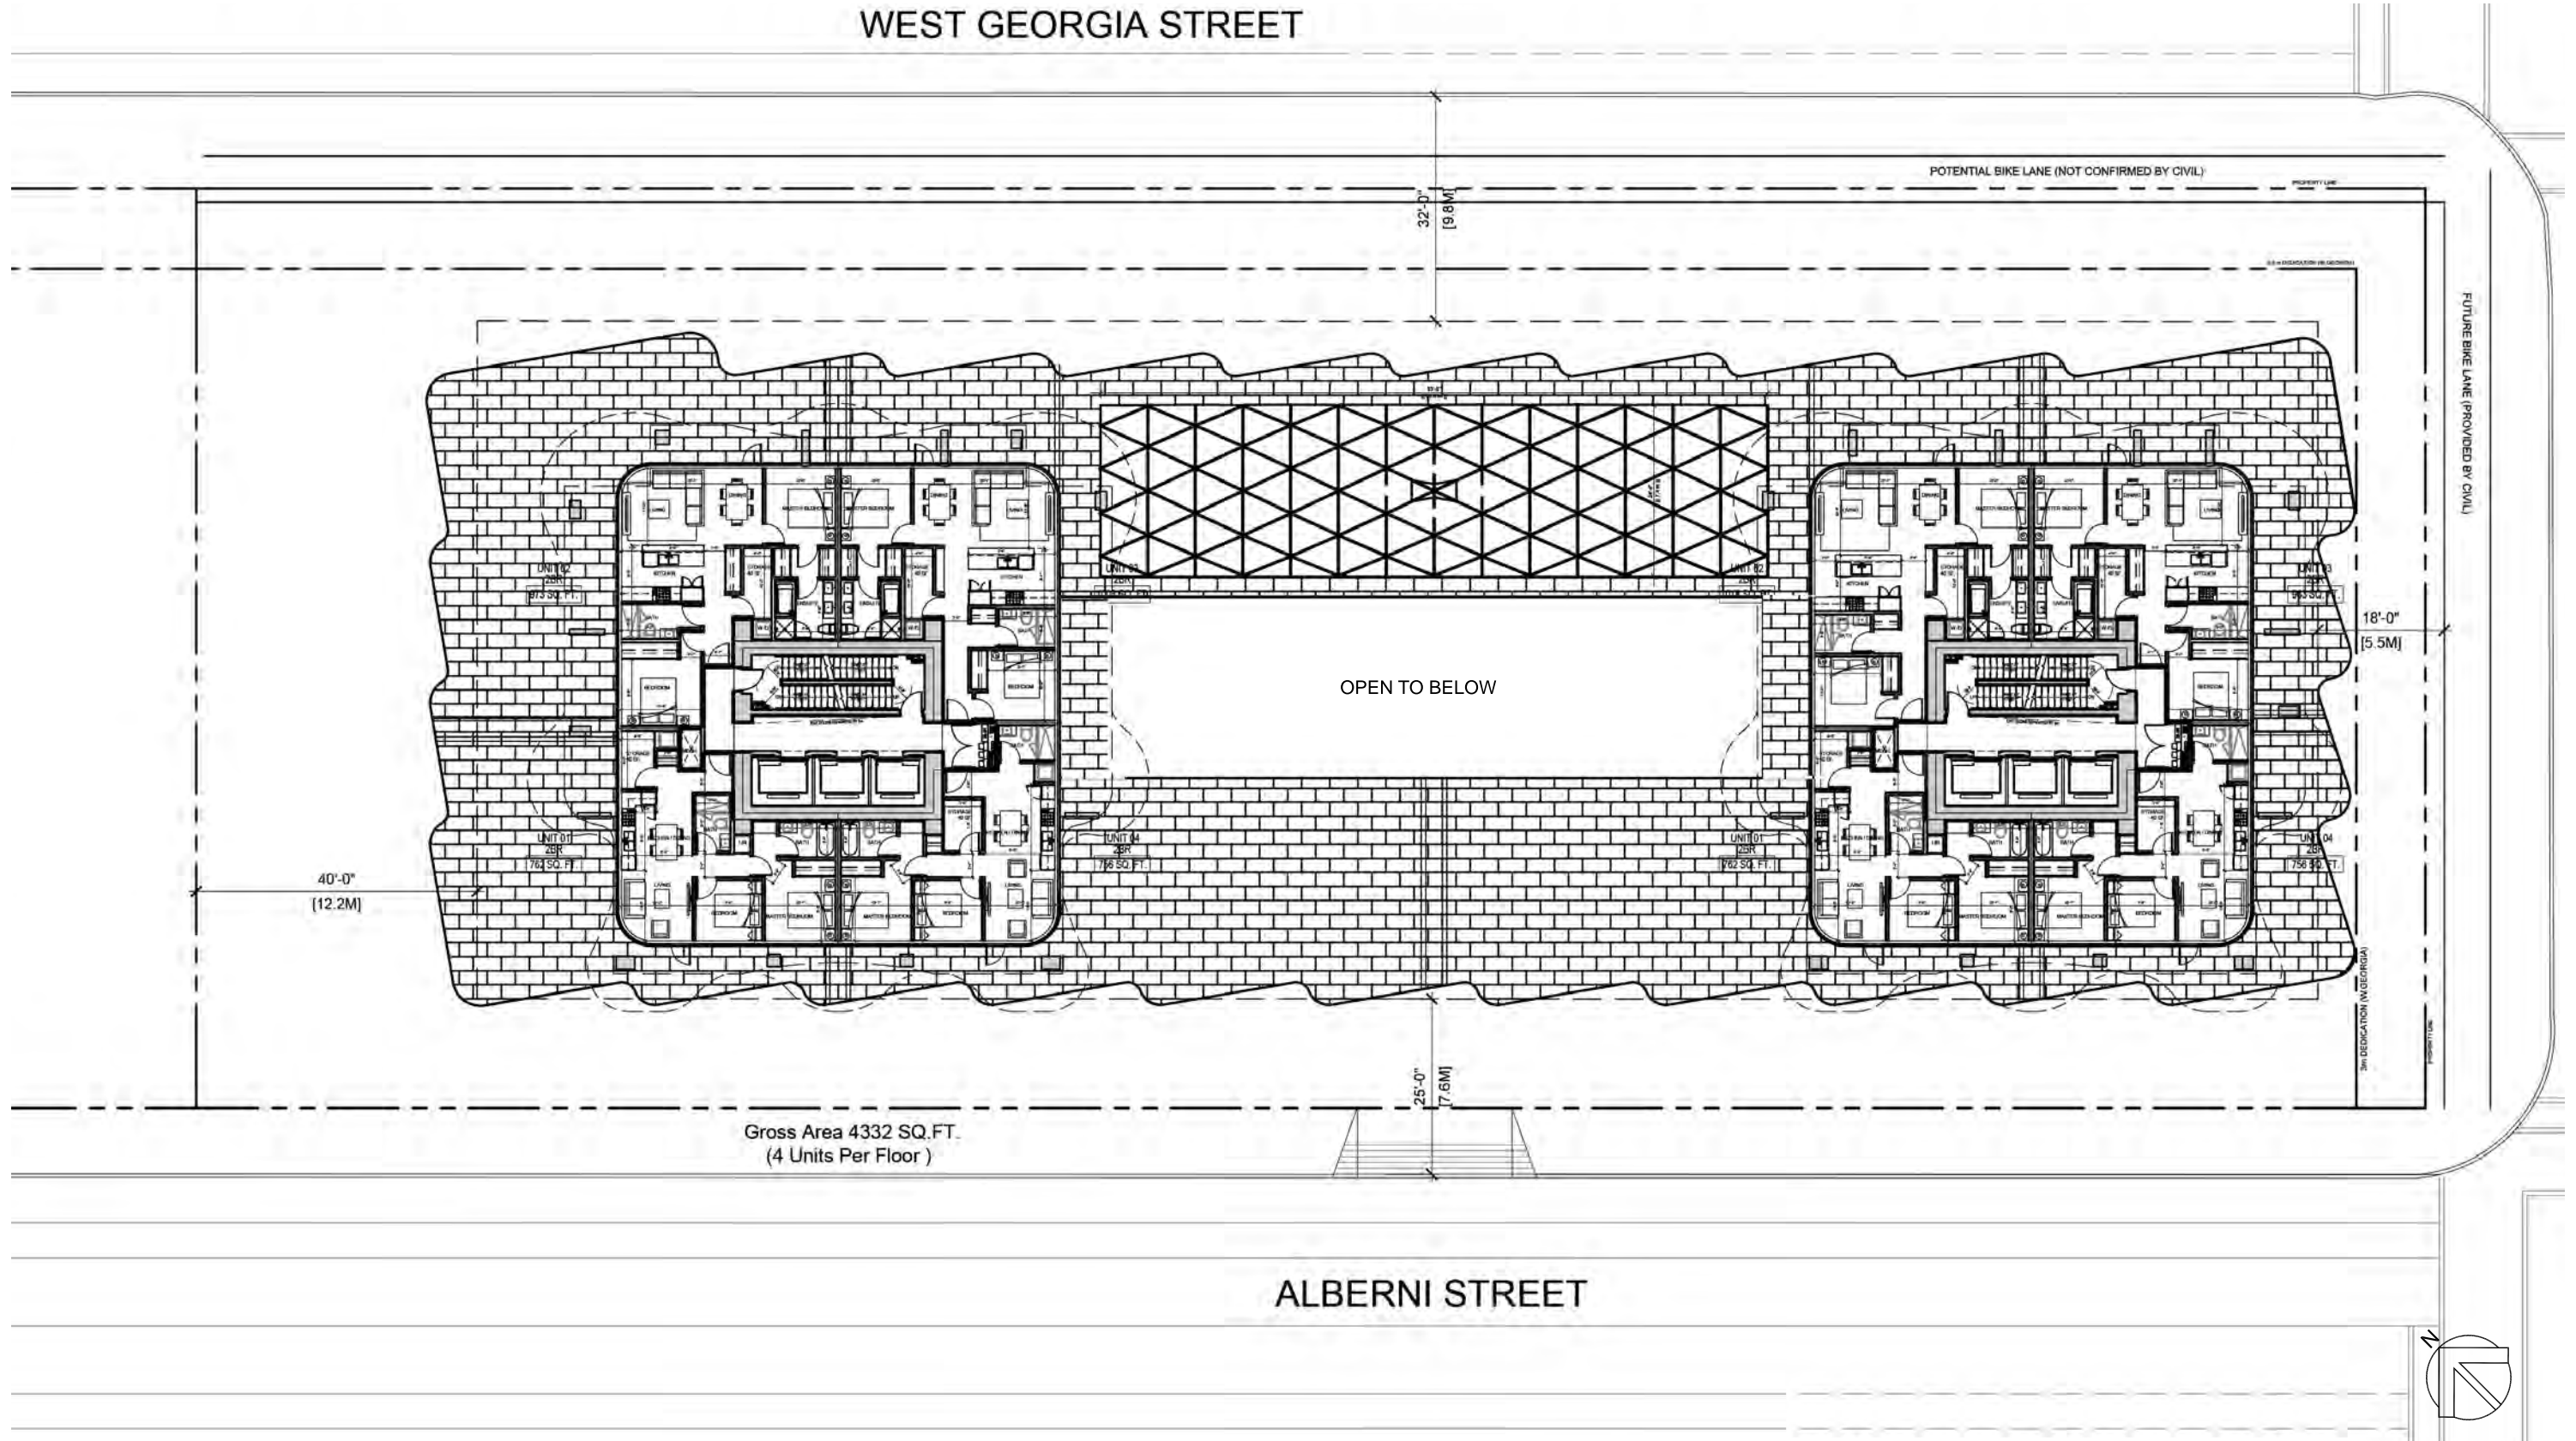


Gross Area 4332 SQ.FT.  
(4 Units Per Floor)

ALBERNI STREET


# Level 6-20 Typical Floor Plan

WEST GEORGIA STREET

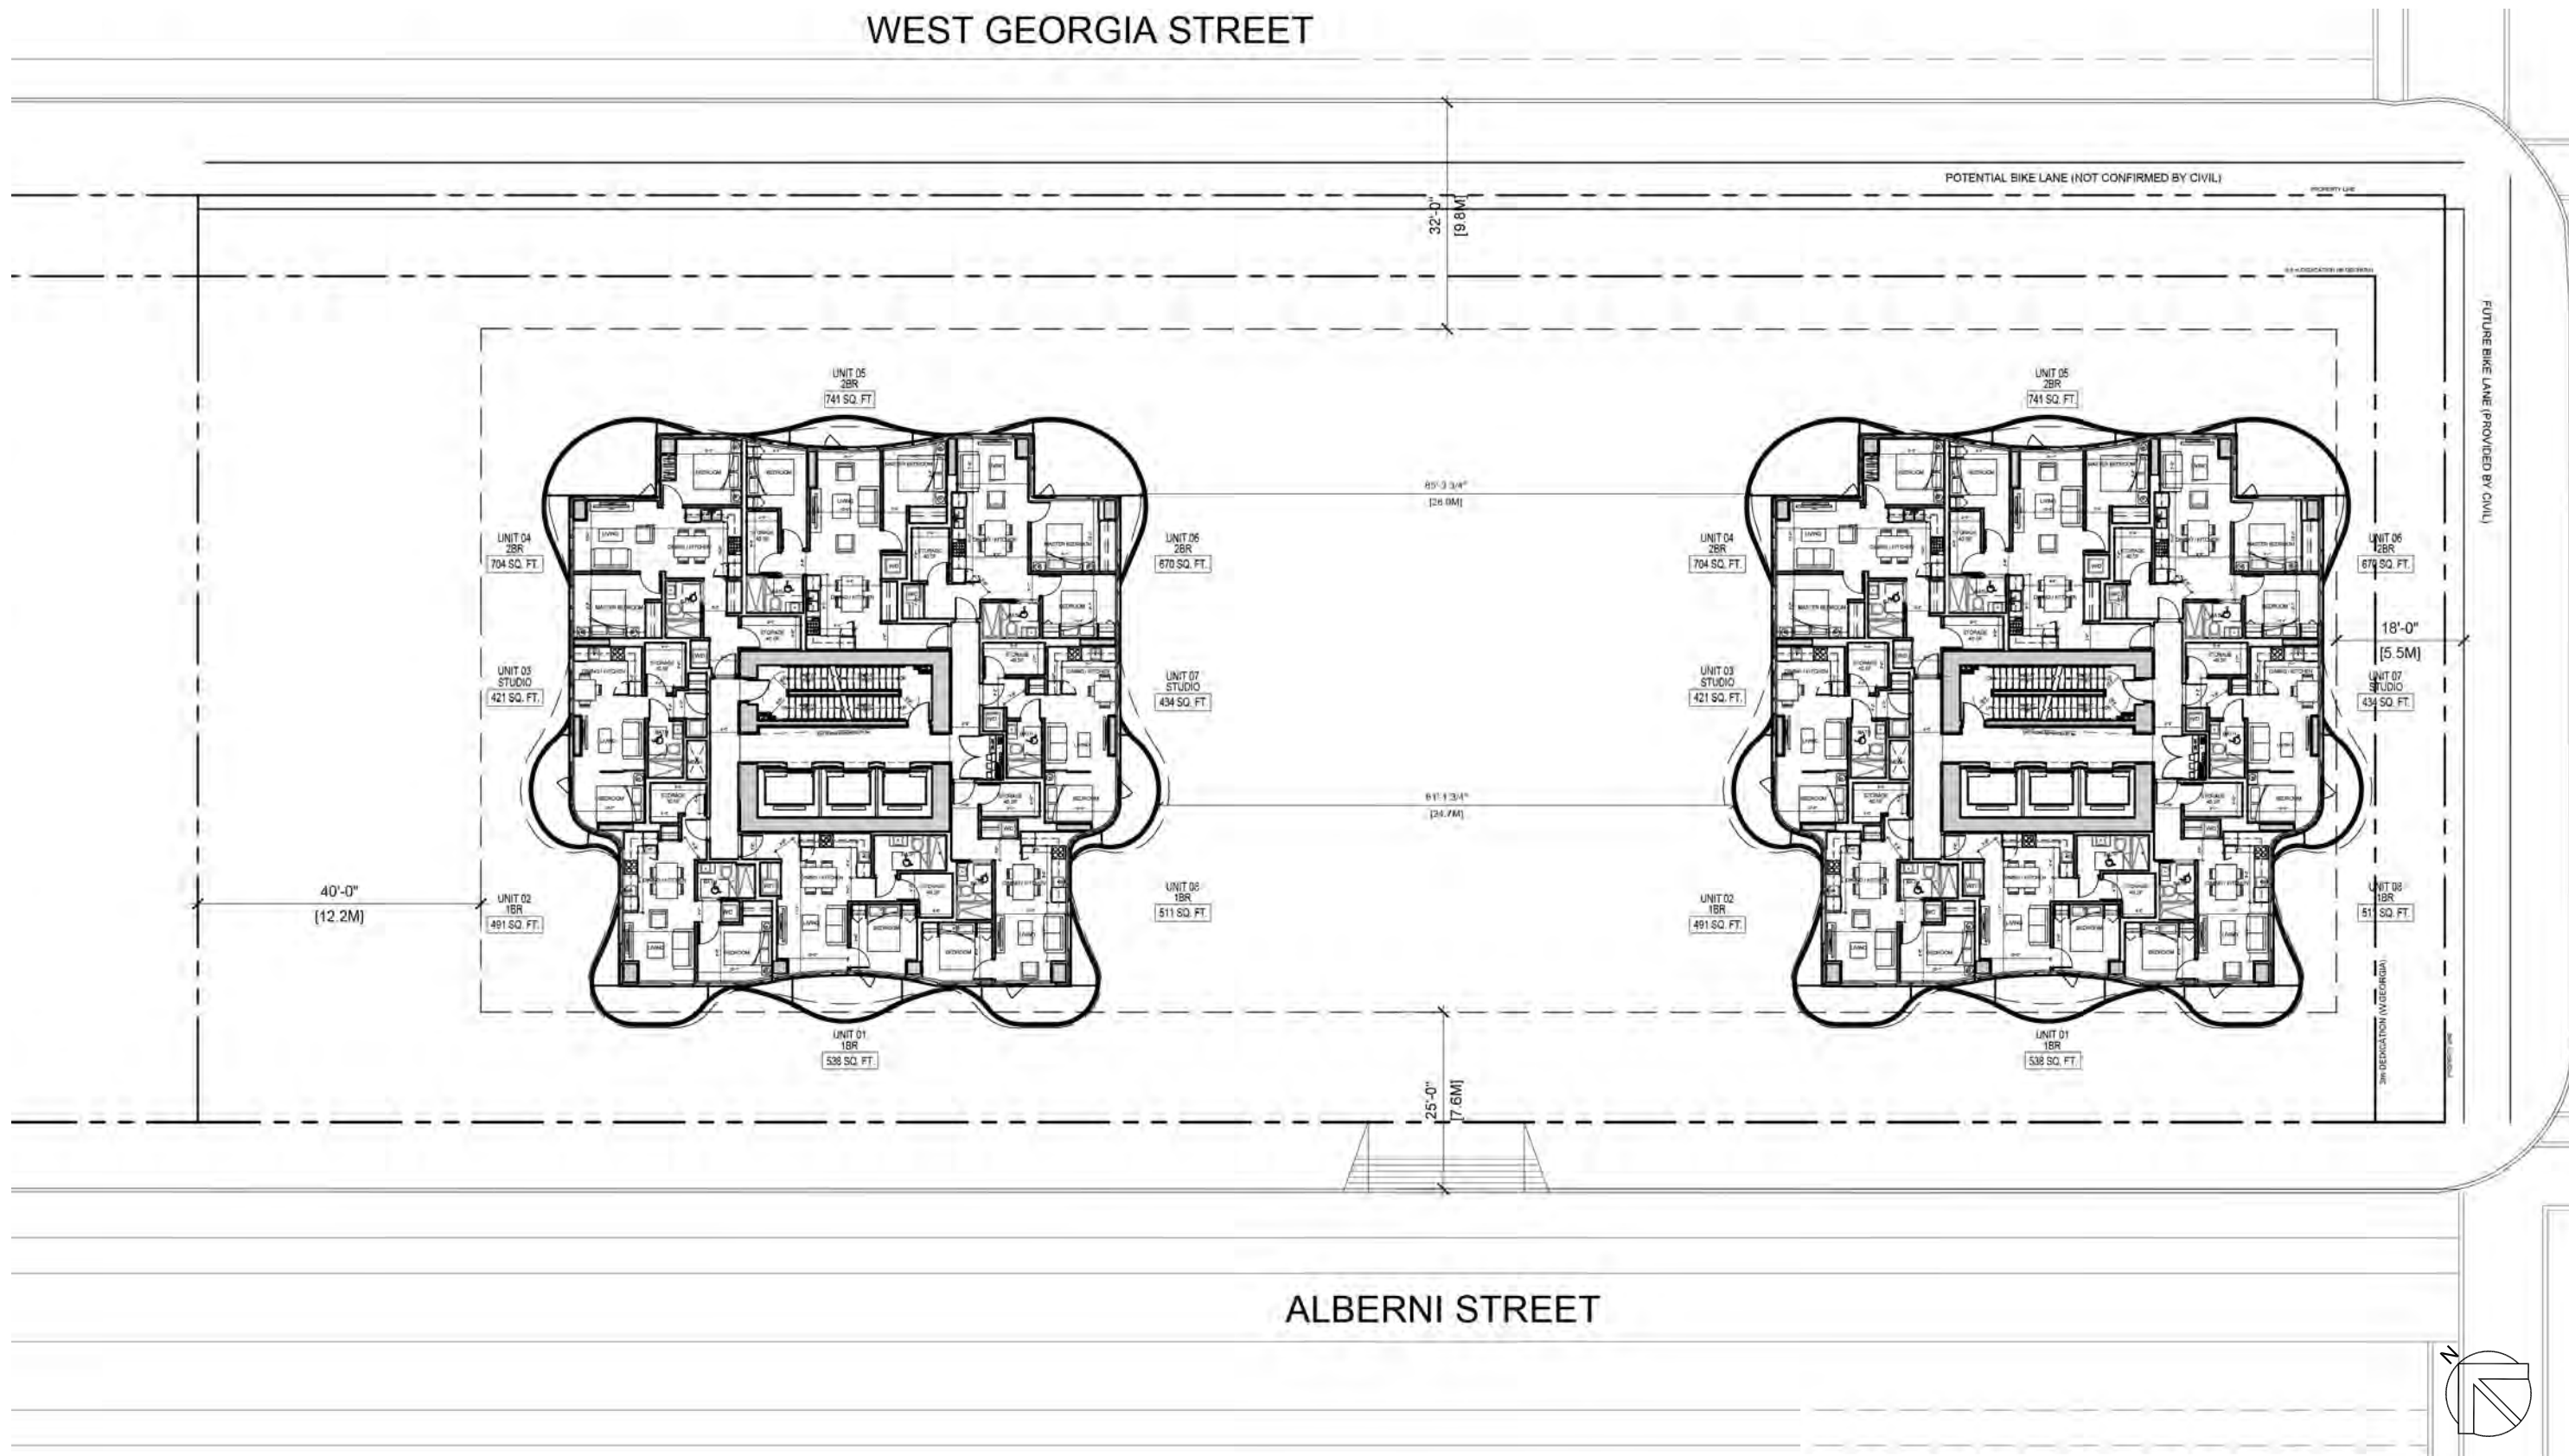

# Level 21-28 Typical Floor Plan


WEST GEORGIA STREET

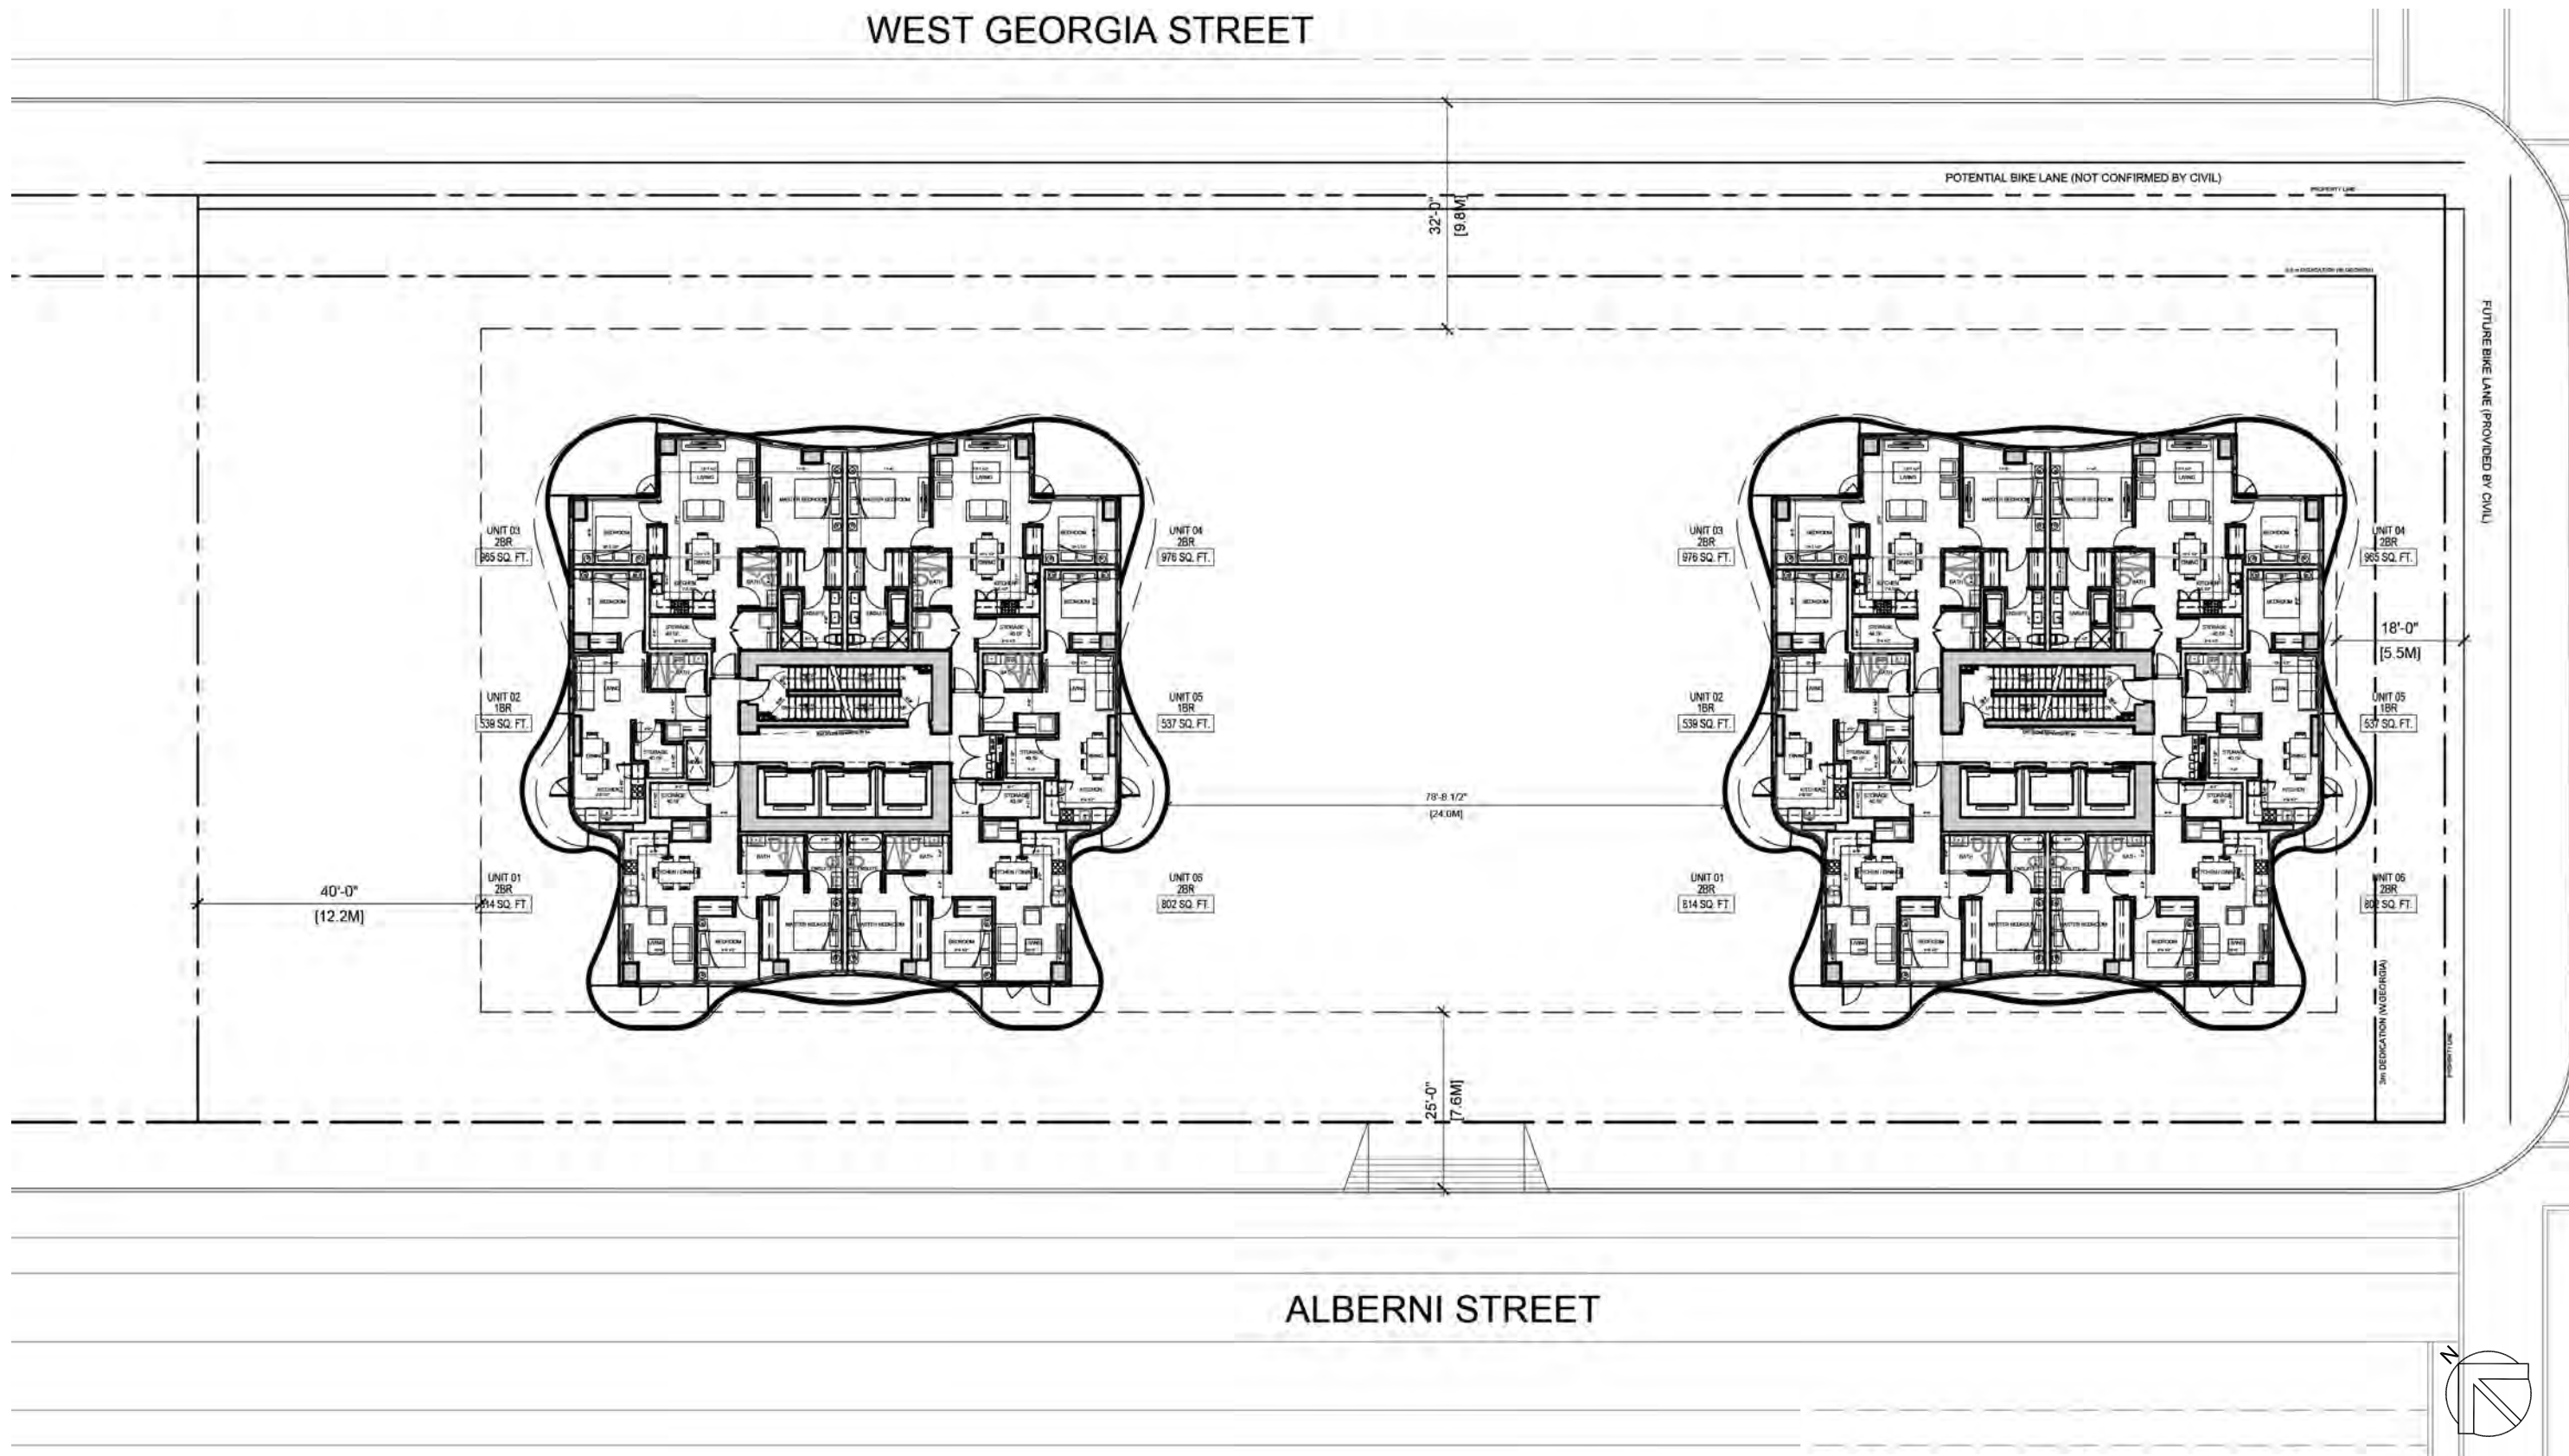

ALBERNI STREET


# Level 29-30 Floor Plan

WEST GEORGIA STREET

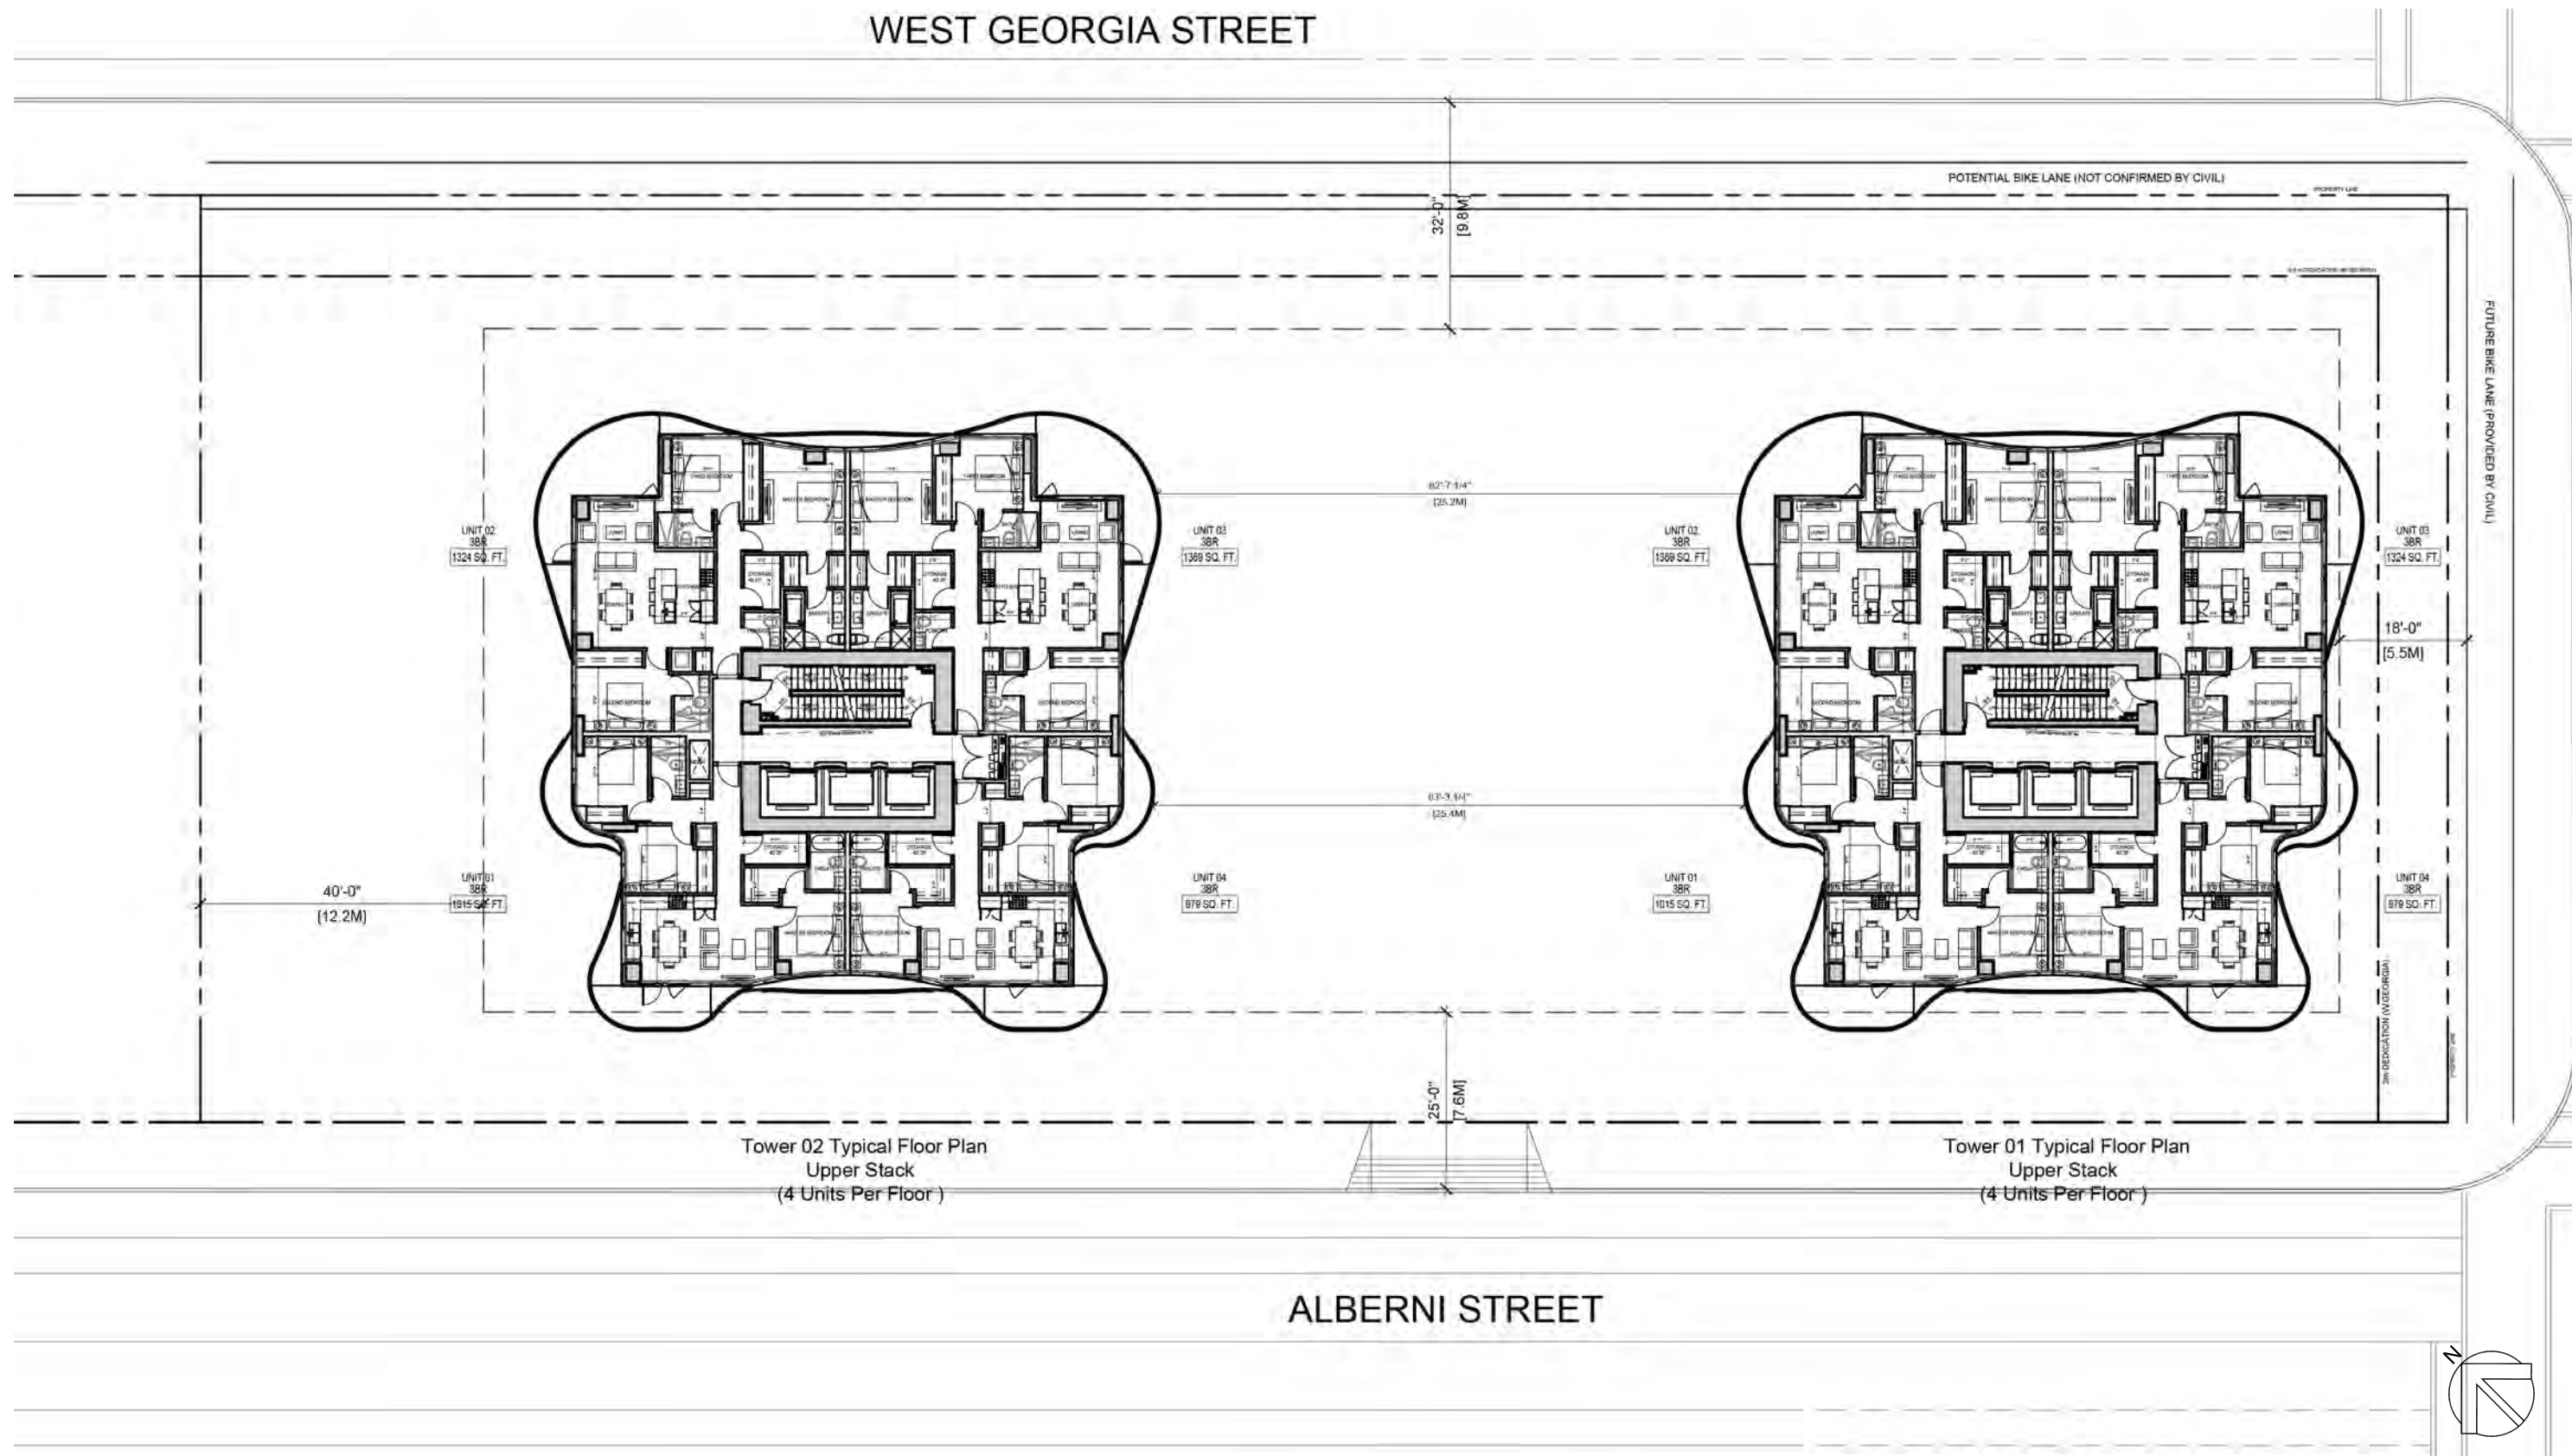

# Level 31 Floor Plan


WEST GEORGIA STREET

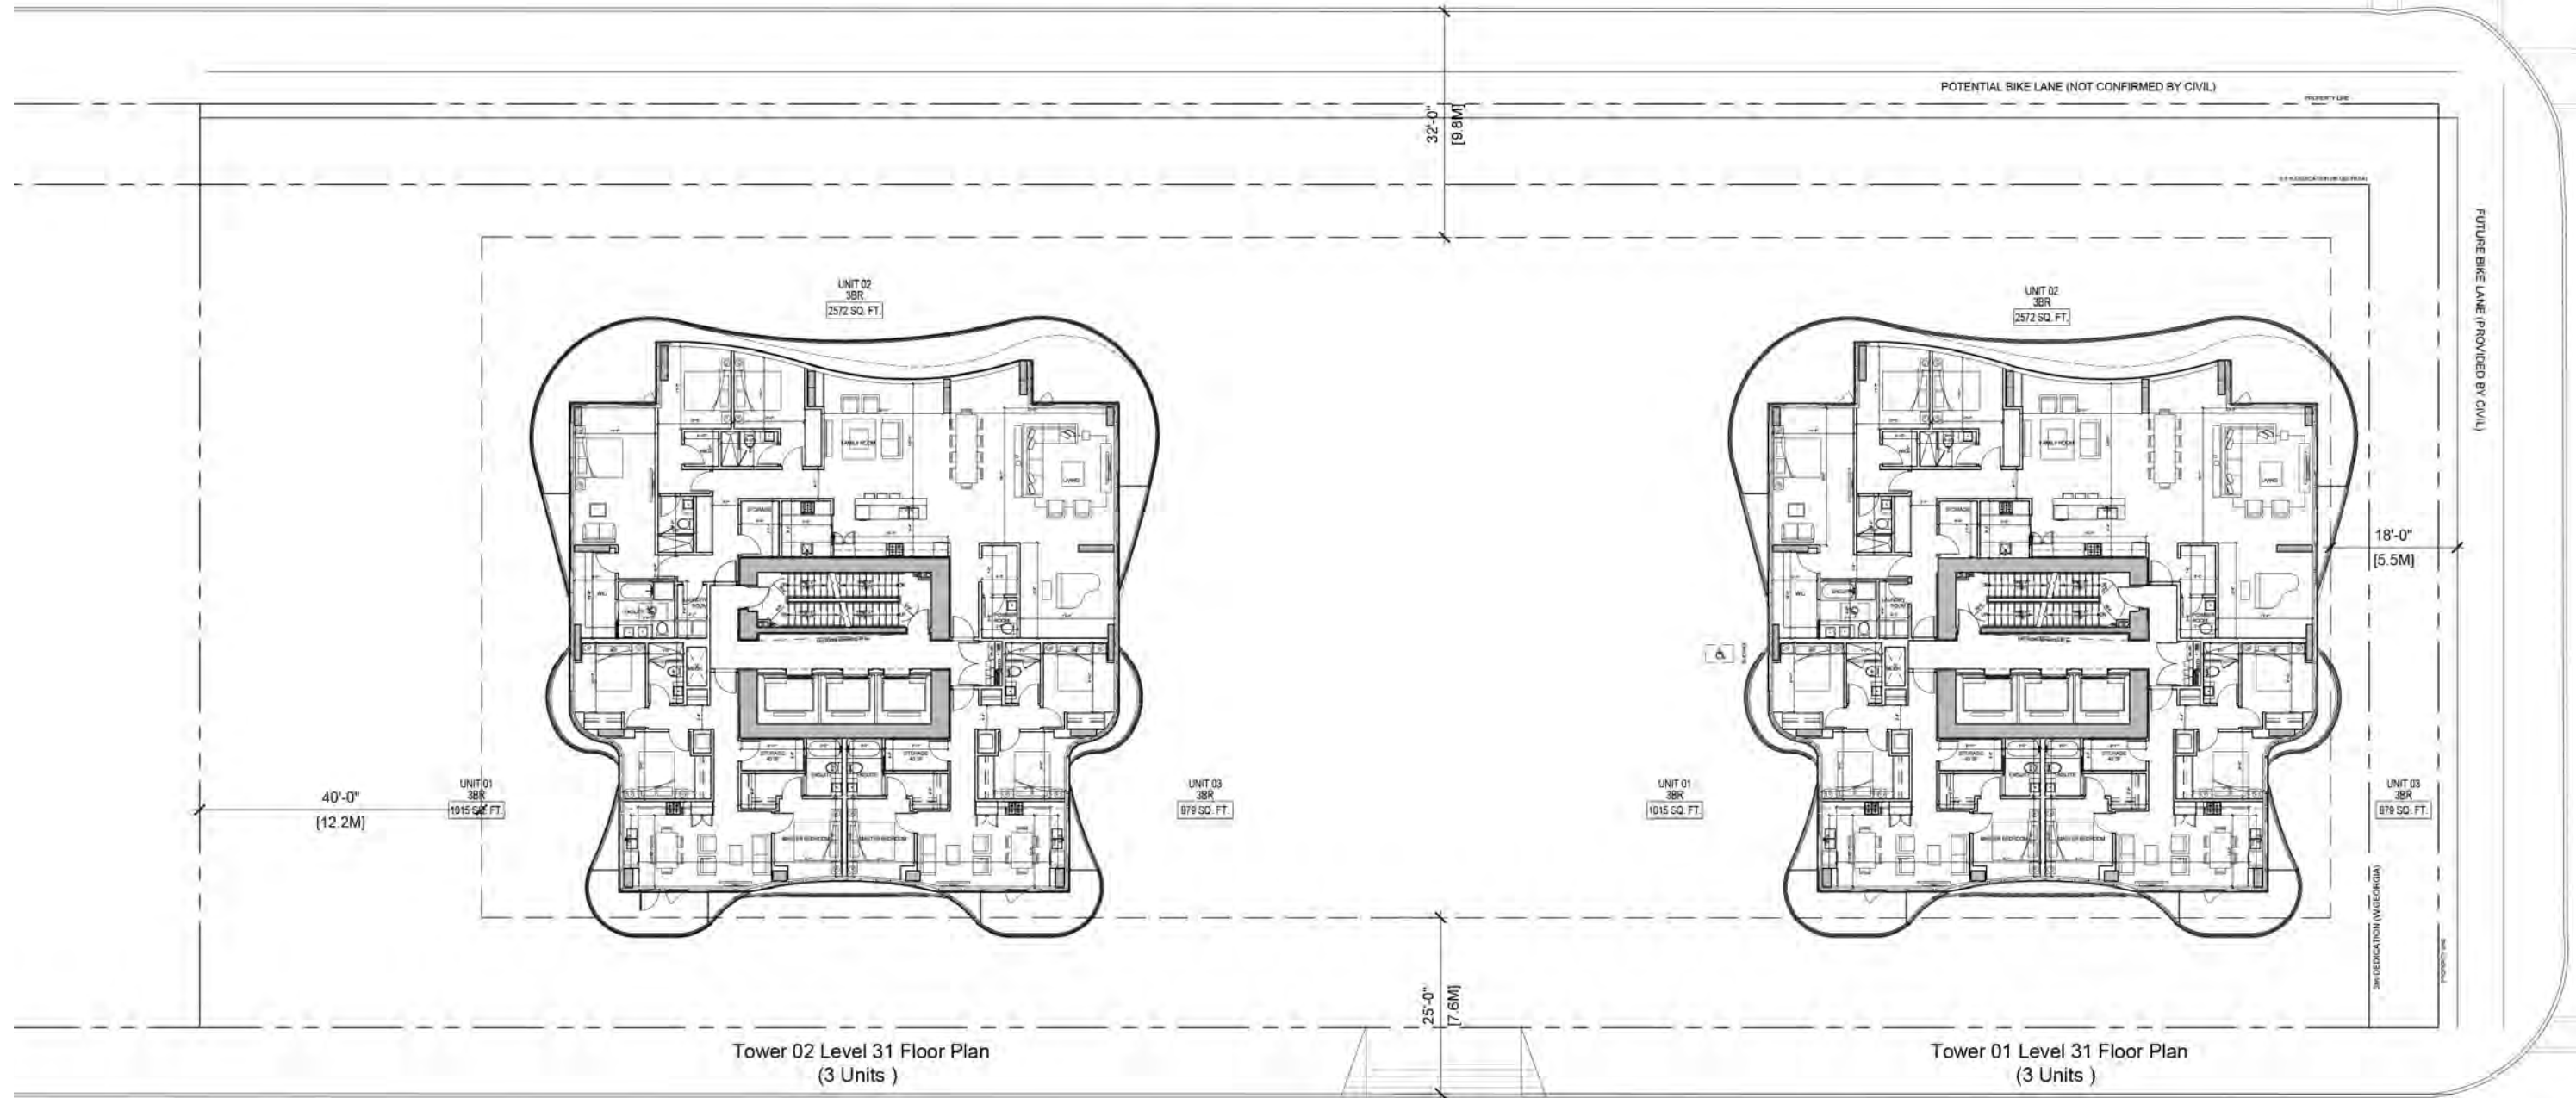

Tower 02 Level 31 Floor Plan  
(3 Units )


Tower 01 Level 31 Floor Plan  
(3 Units )

ALBERNI STREET

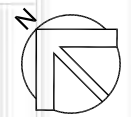


# Level 32 Floor Plan

WEST GEORGIA STREET

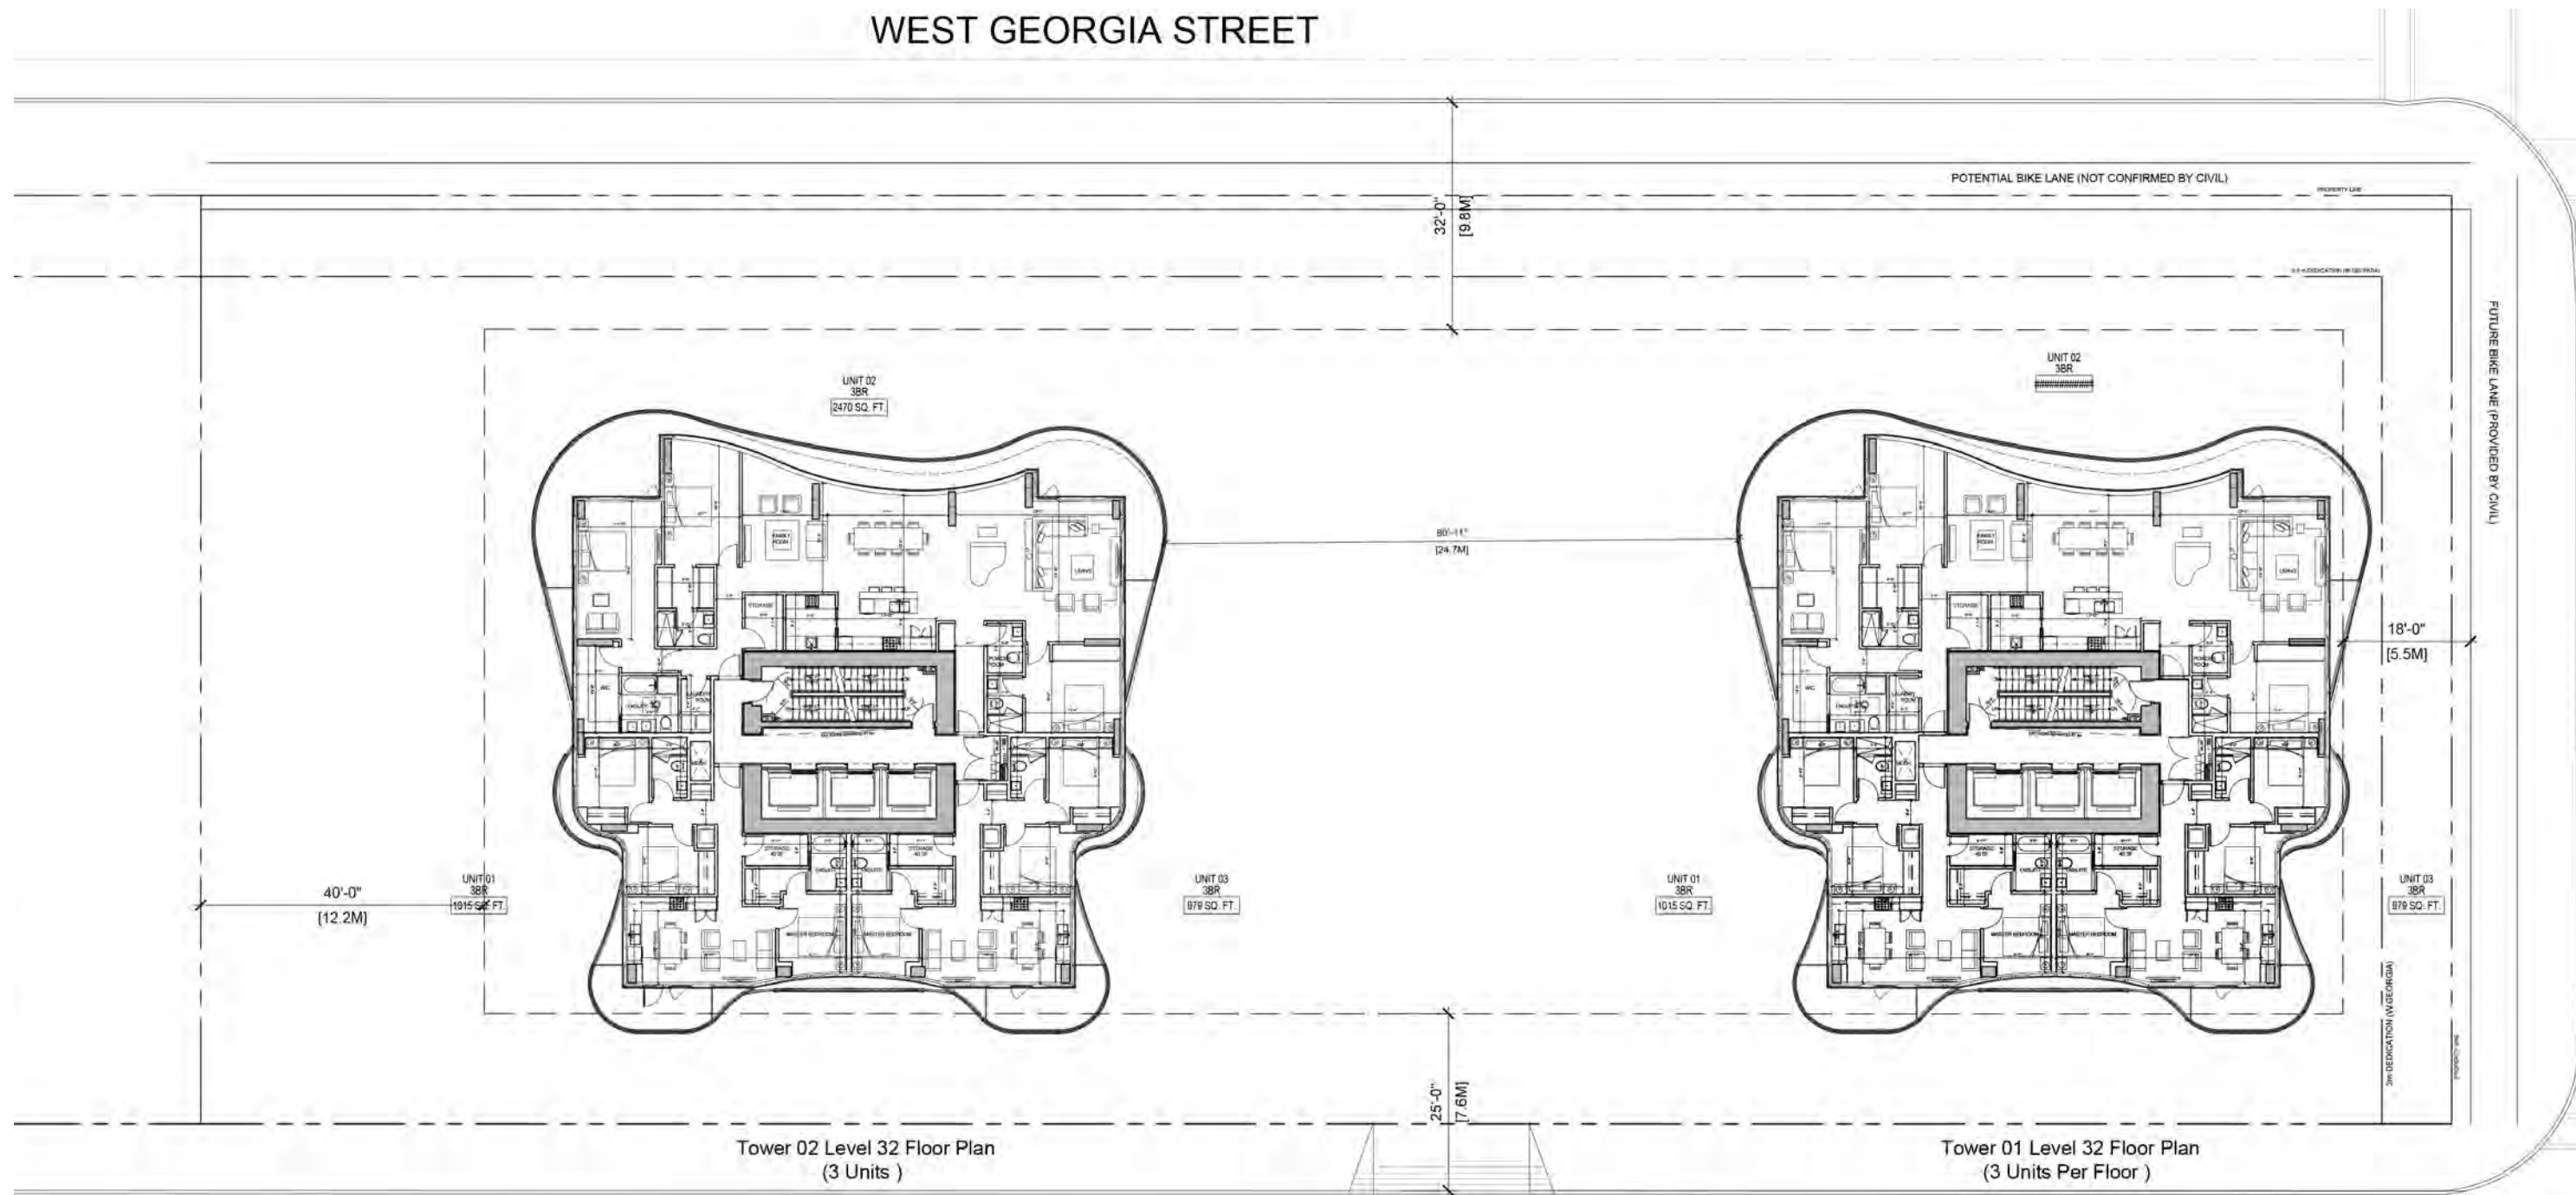


ALBERNI STREET

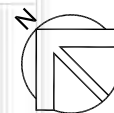

# Level 33 Floor Plan


WEST GEORGIA STREET

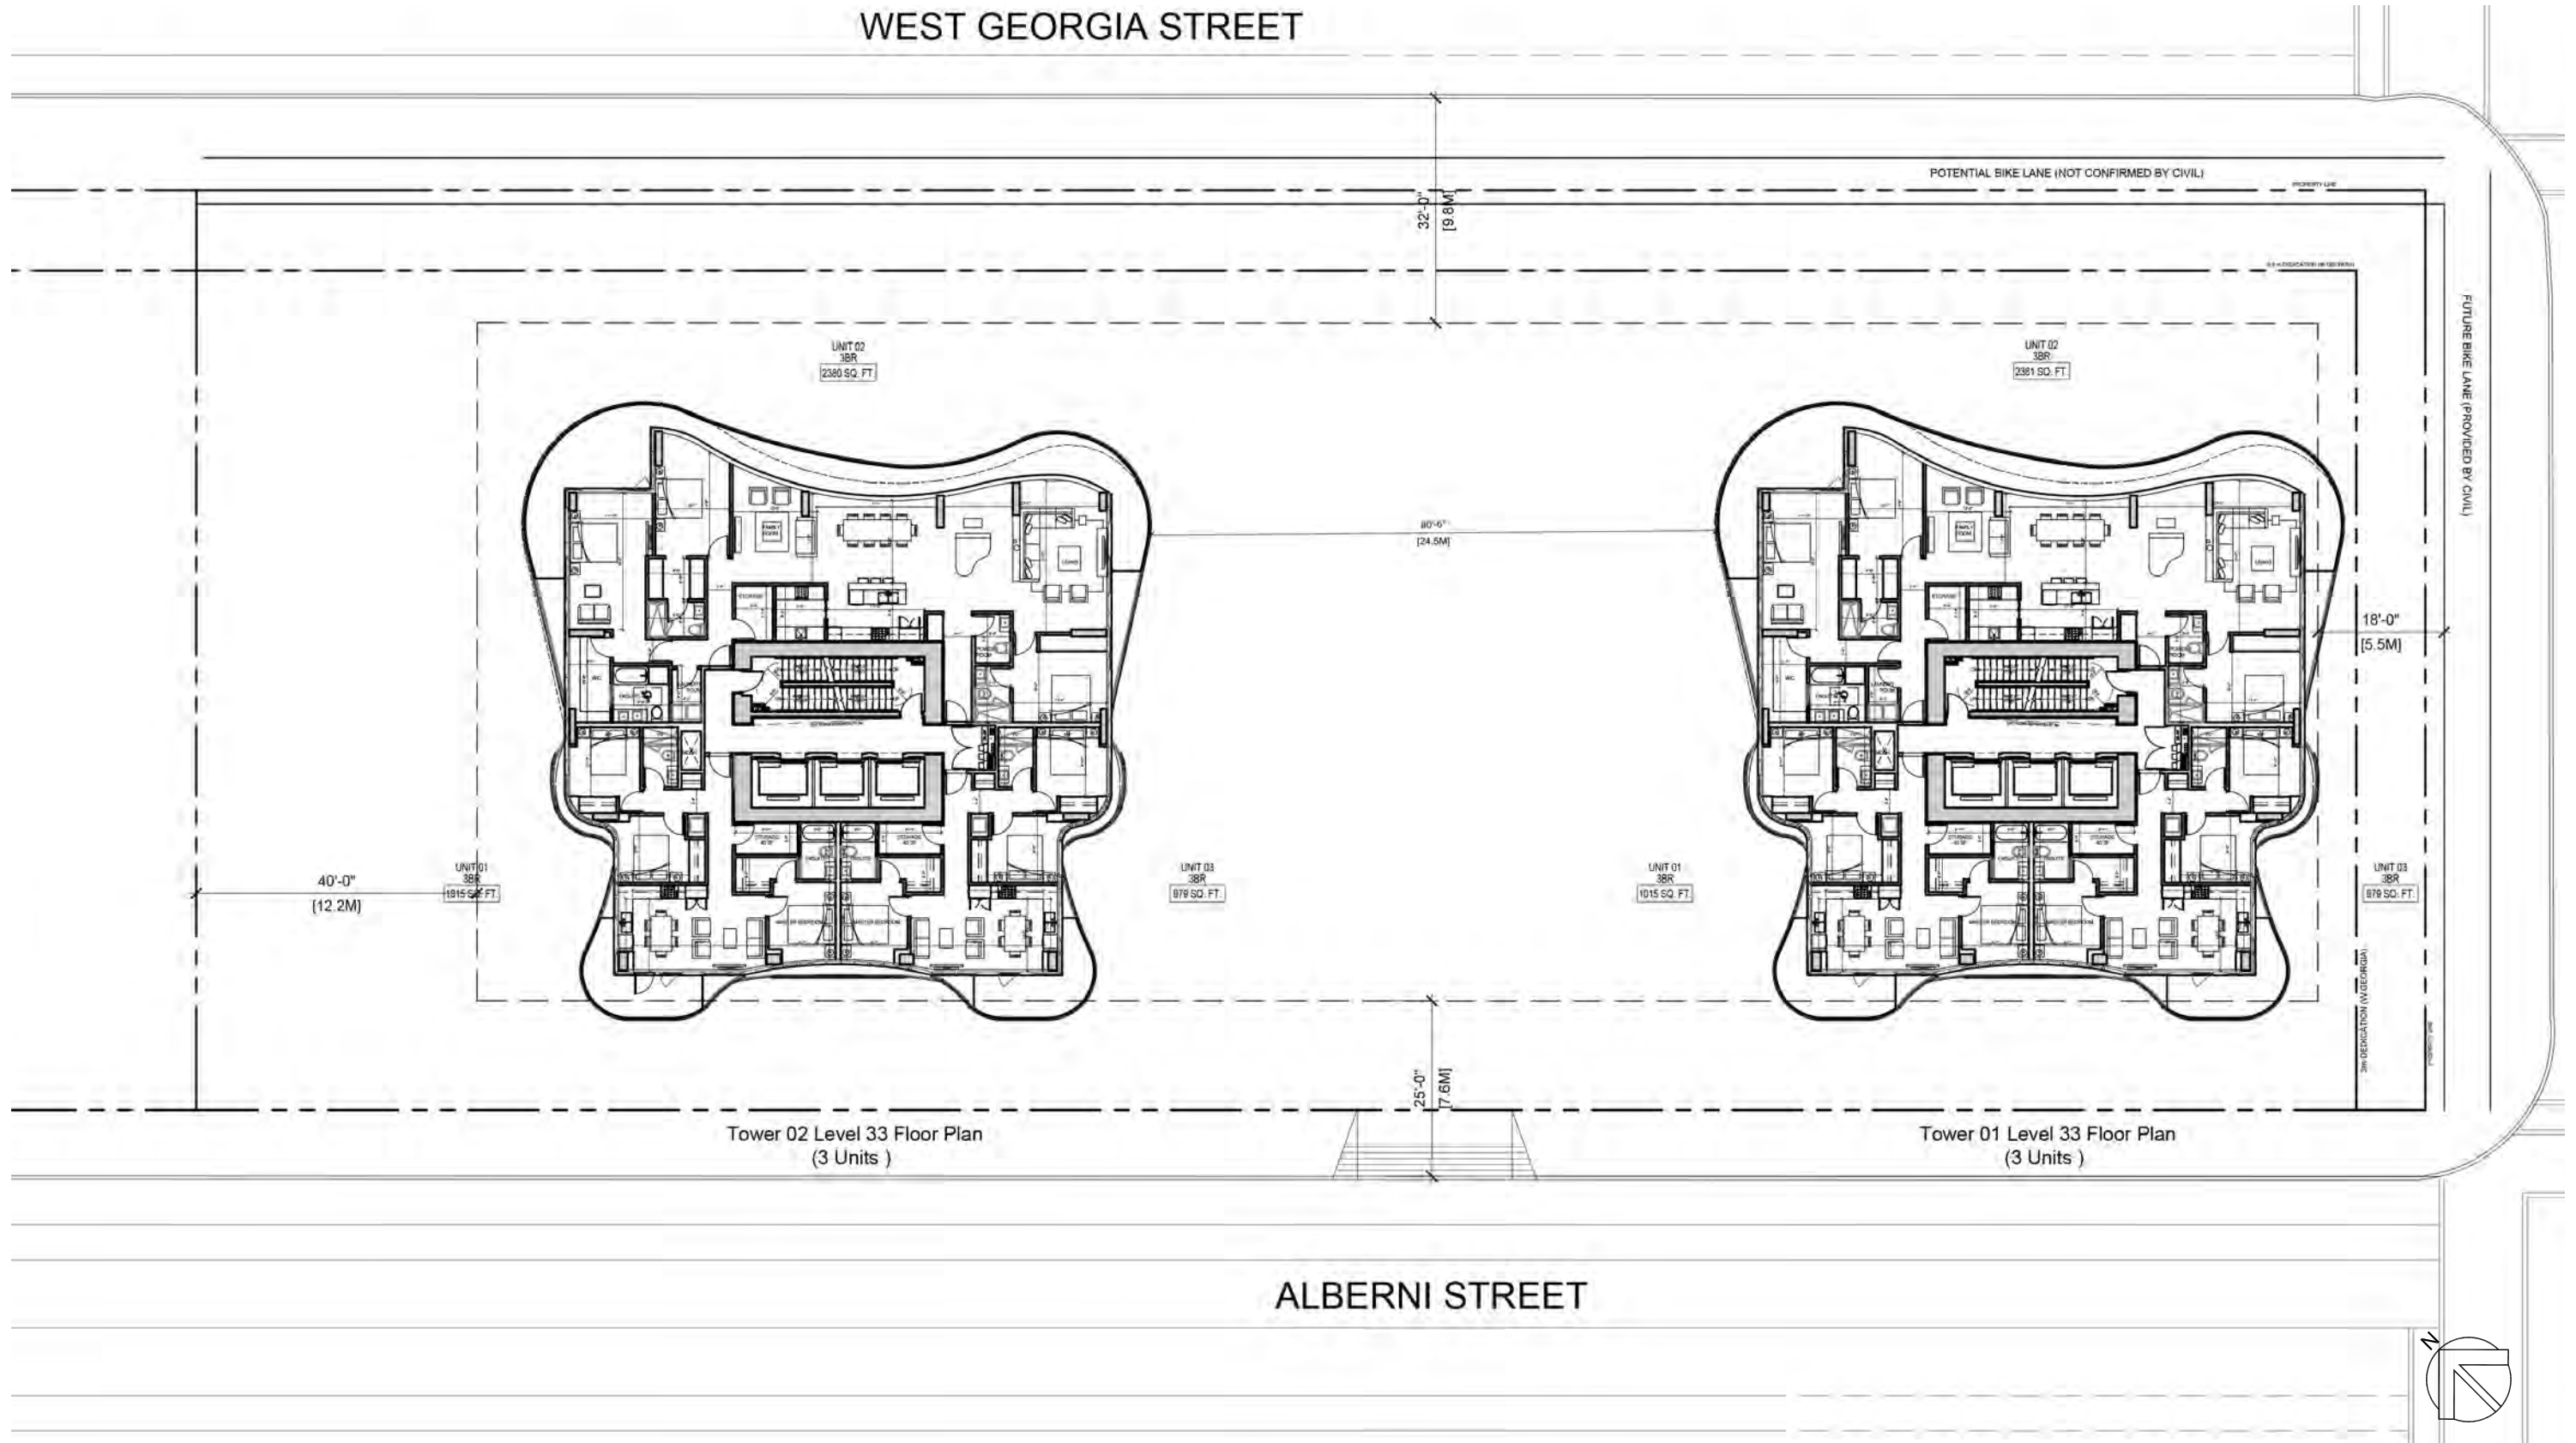



# Level 34 Floor Plan

WEST GEORGIA STREET

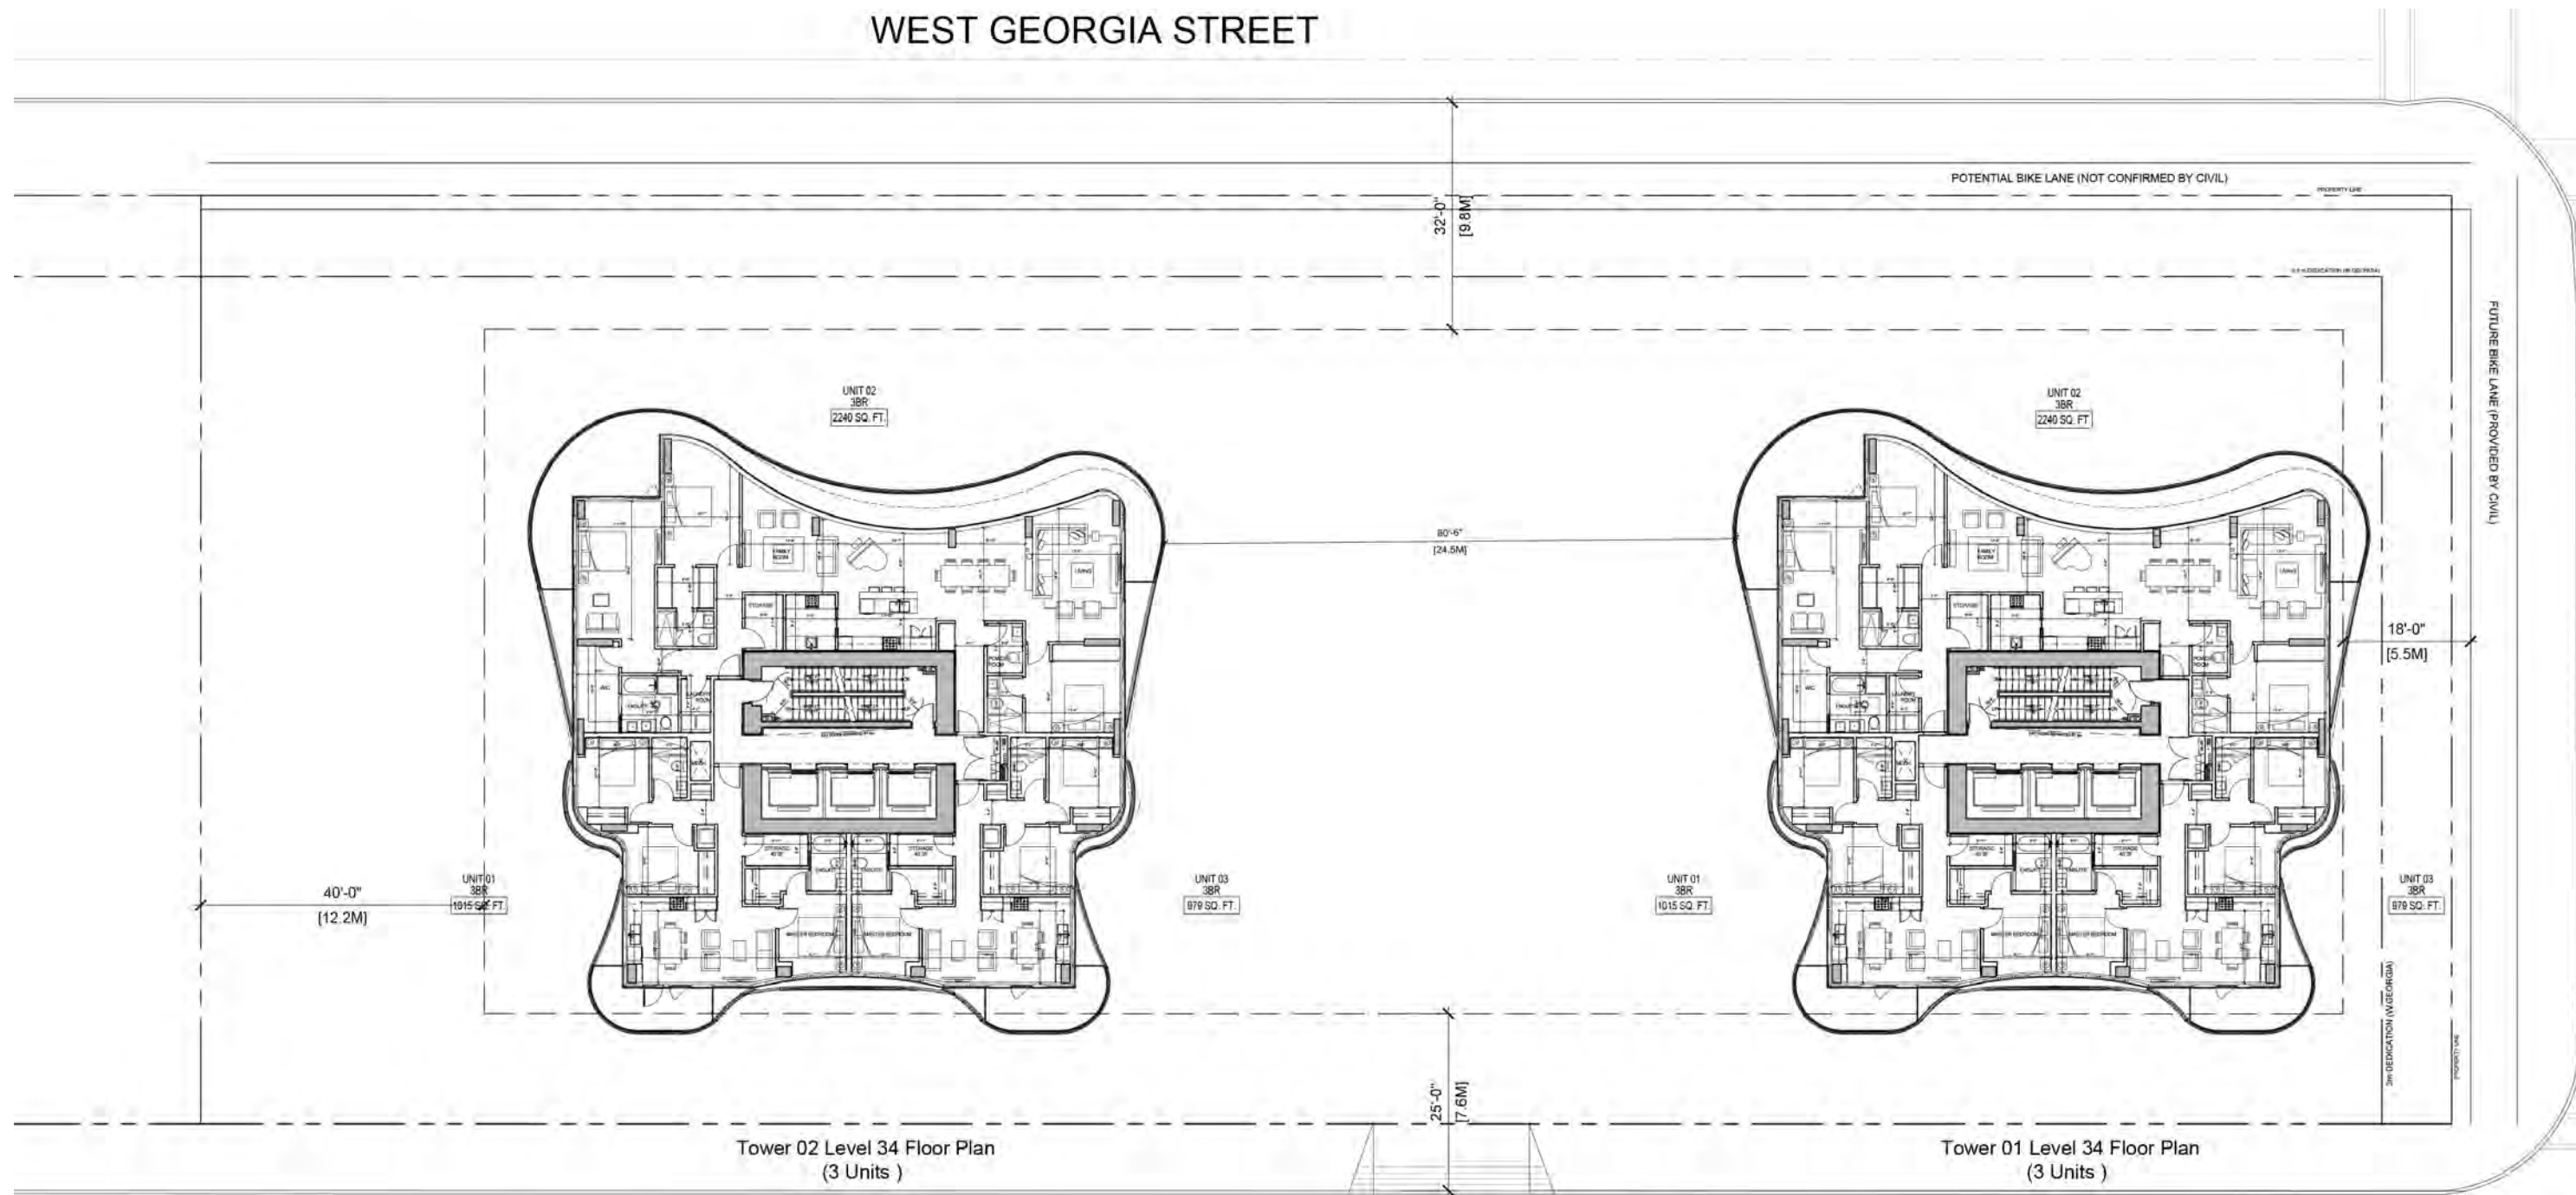

Tower 02 Level 34 Floor Plan  
(3 Units )


Tower 01 Level 34 Floor Plan  
(3 Units )

ALBERNI STREET



# Level 35 Floor Plan

WEST GEORGIA STREET

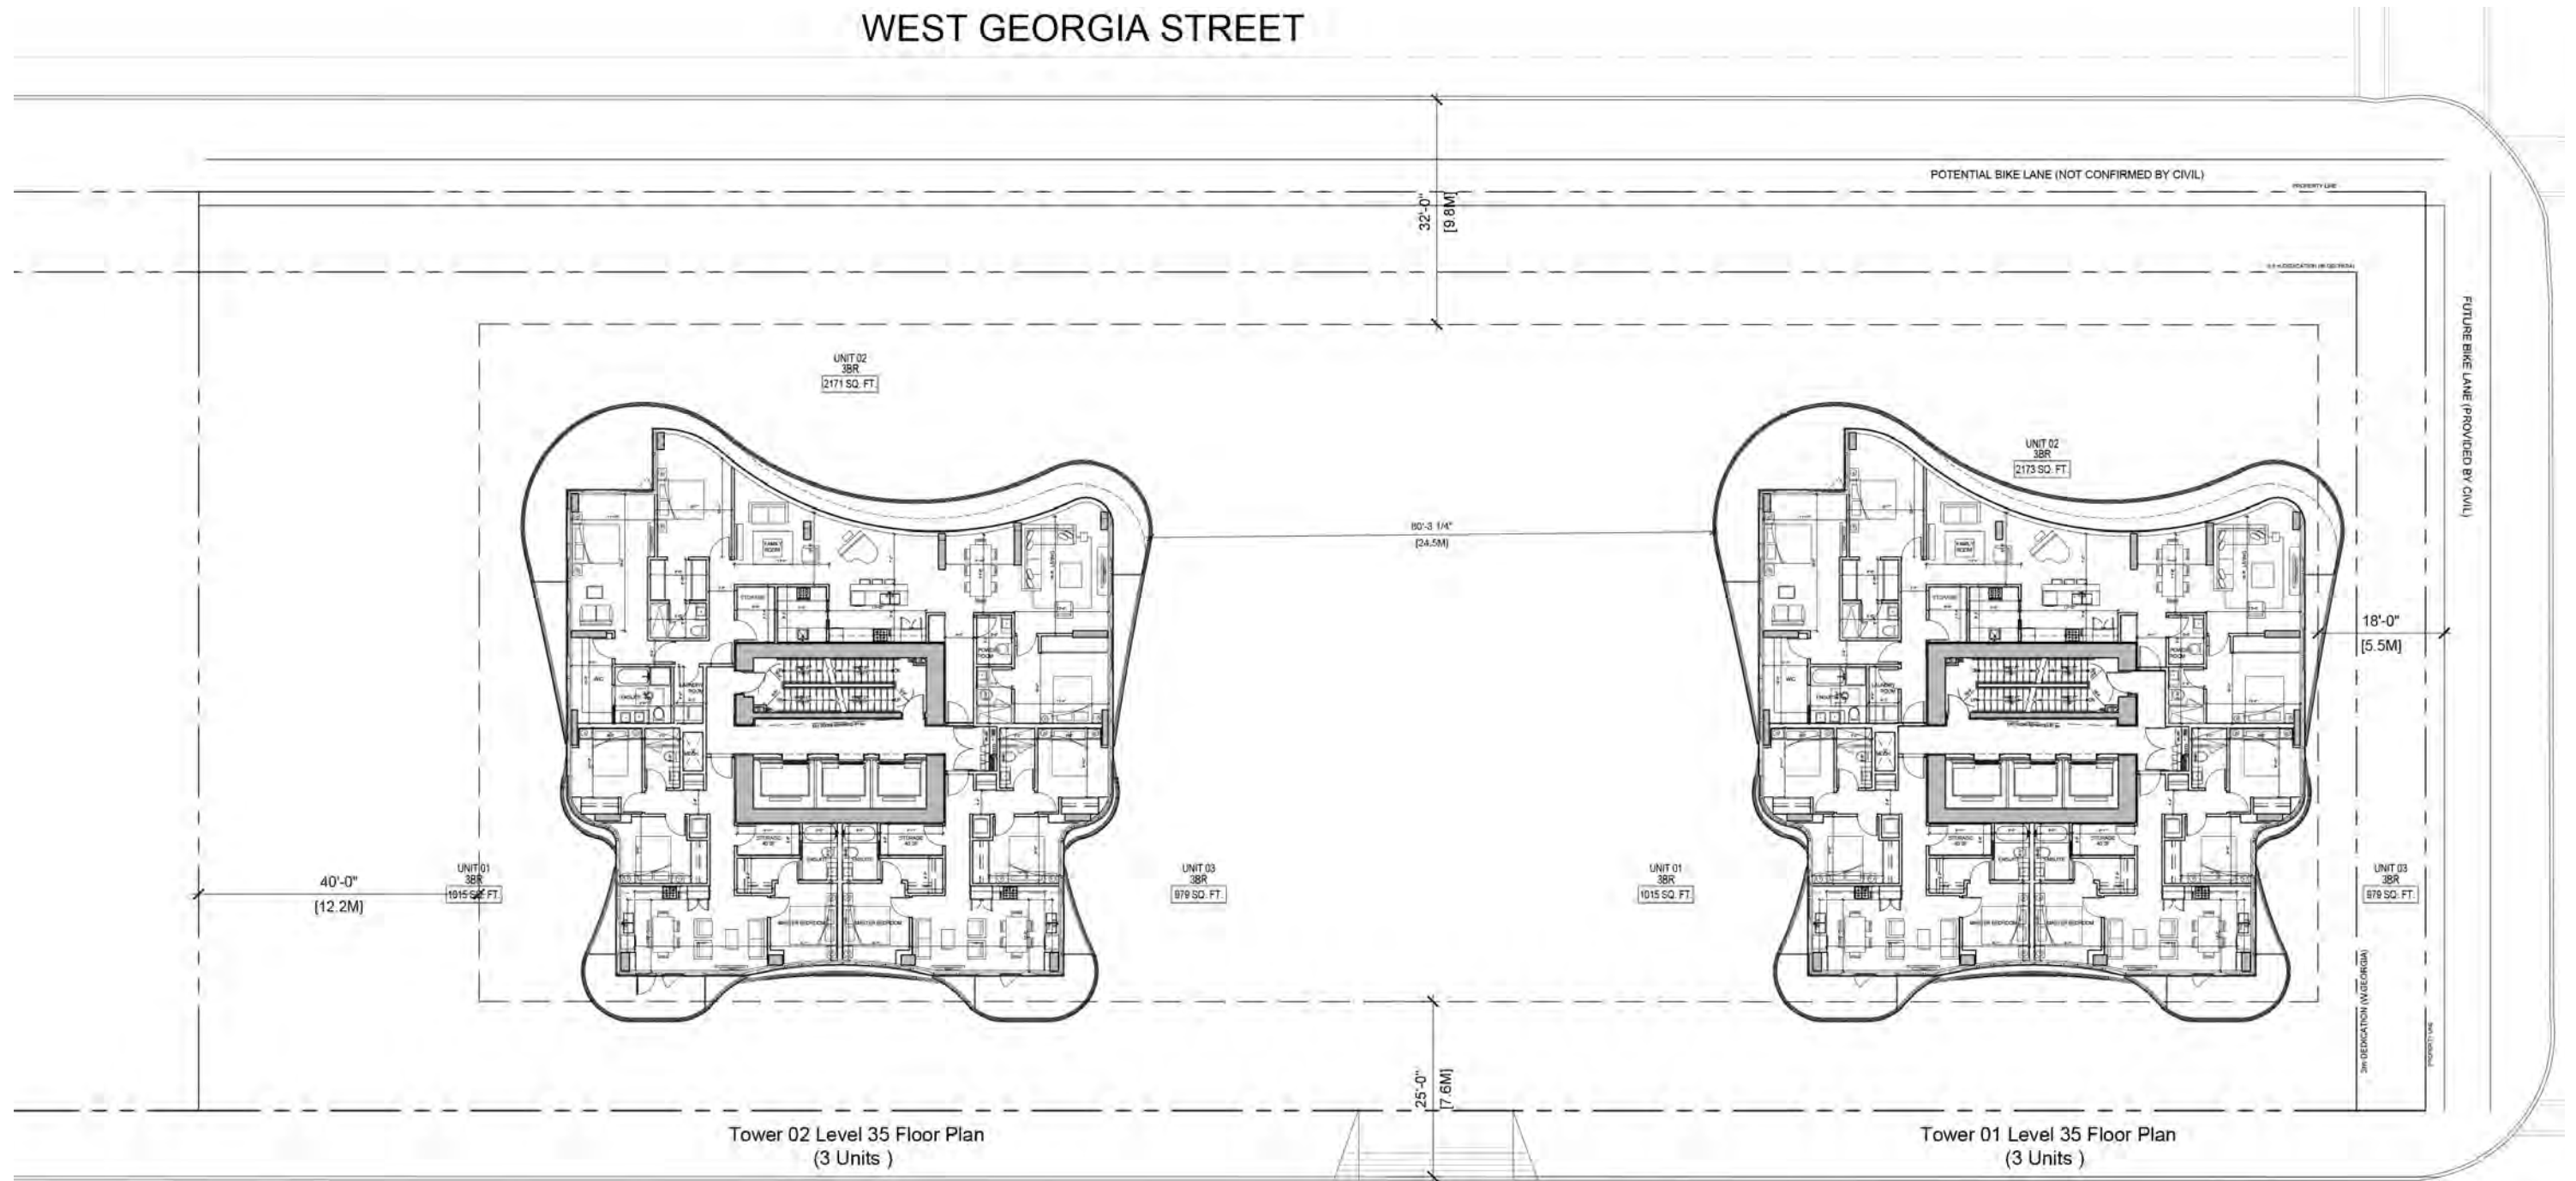


Tower 02 Level 35 Floor Plan  
(3 Units )

Tower 01 Level 35 Floor Plan  
(3 Units )

ALBERNI STREET

# Level 36 Floor Plan

WEST GEORGIA STREET

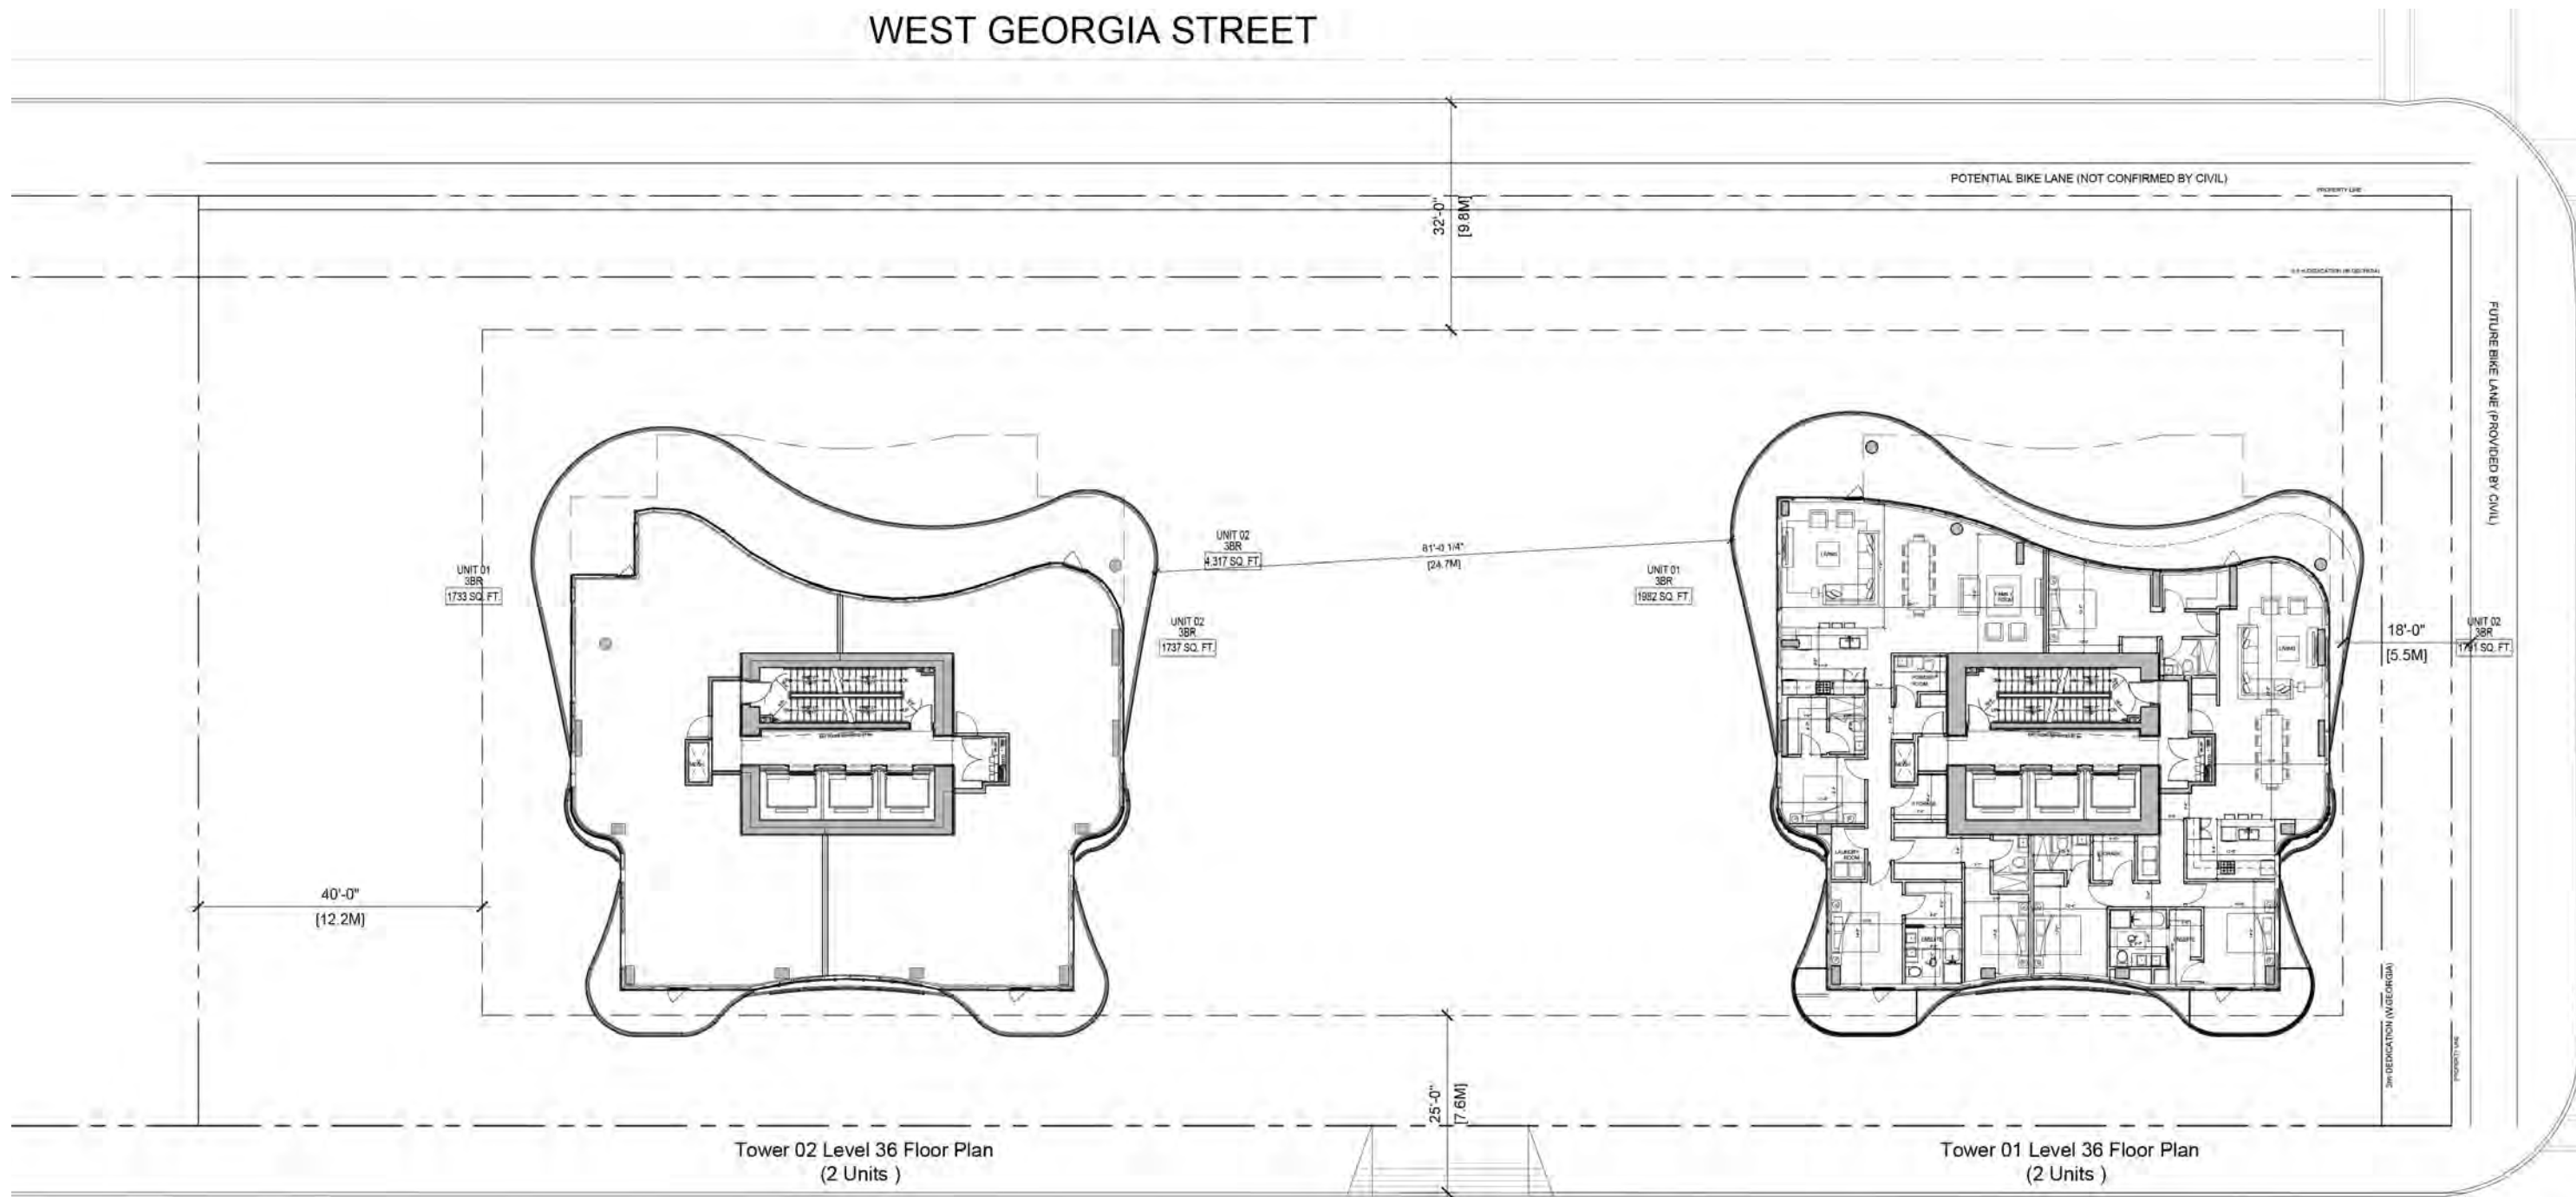


Tower 02 Level 36 Floor Plan  
(2 Units )

Tower 01 Level 36 Floor Plan  
(2 Units )

ALBERNI STREET


# Level 37 Floor Plan

WEST GEORGIA STREET

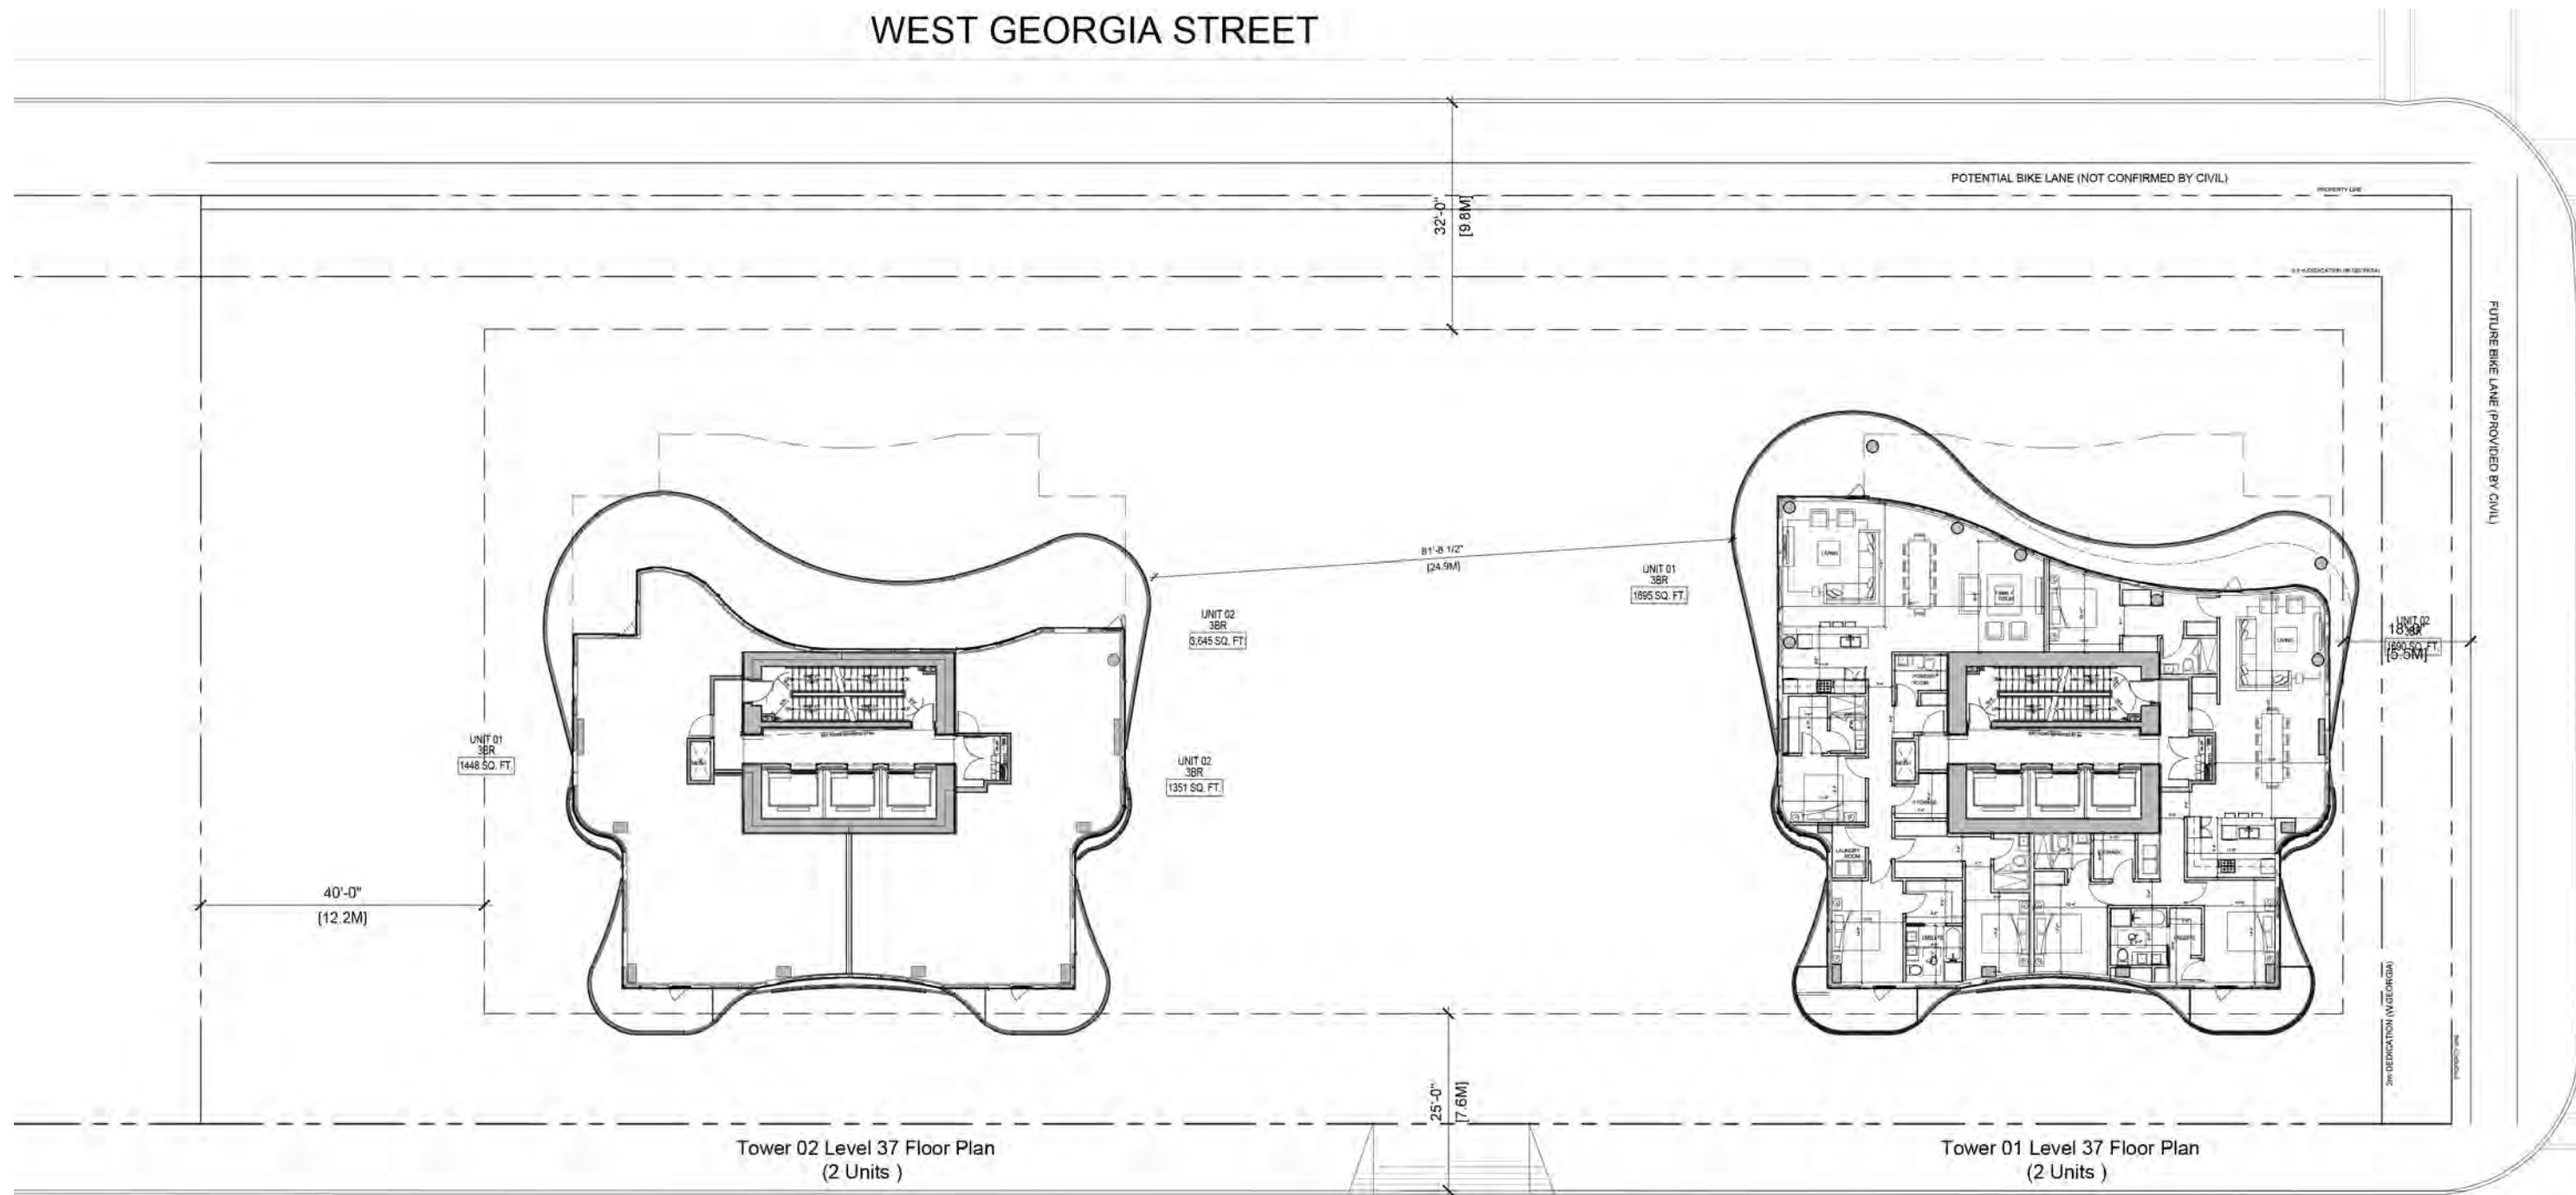

# Level 38 Floor Plan

WEST GEORGIA STREET

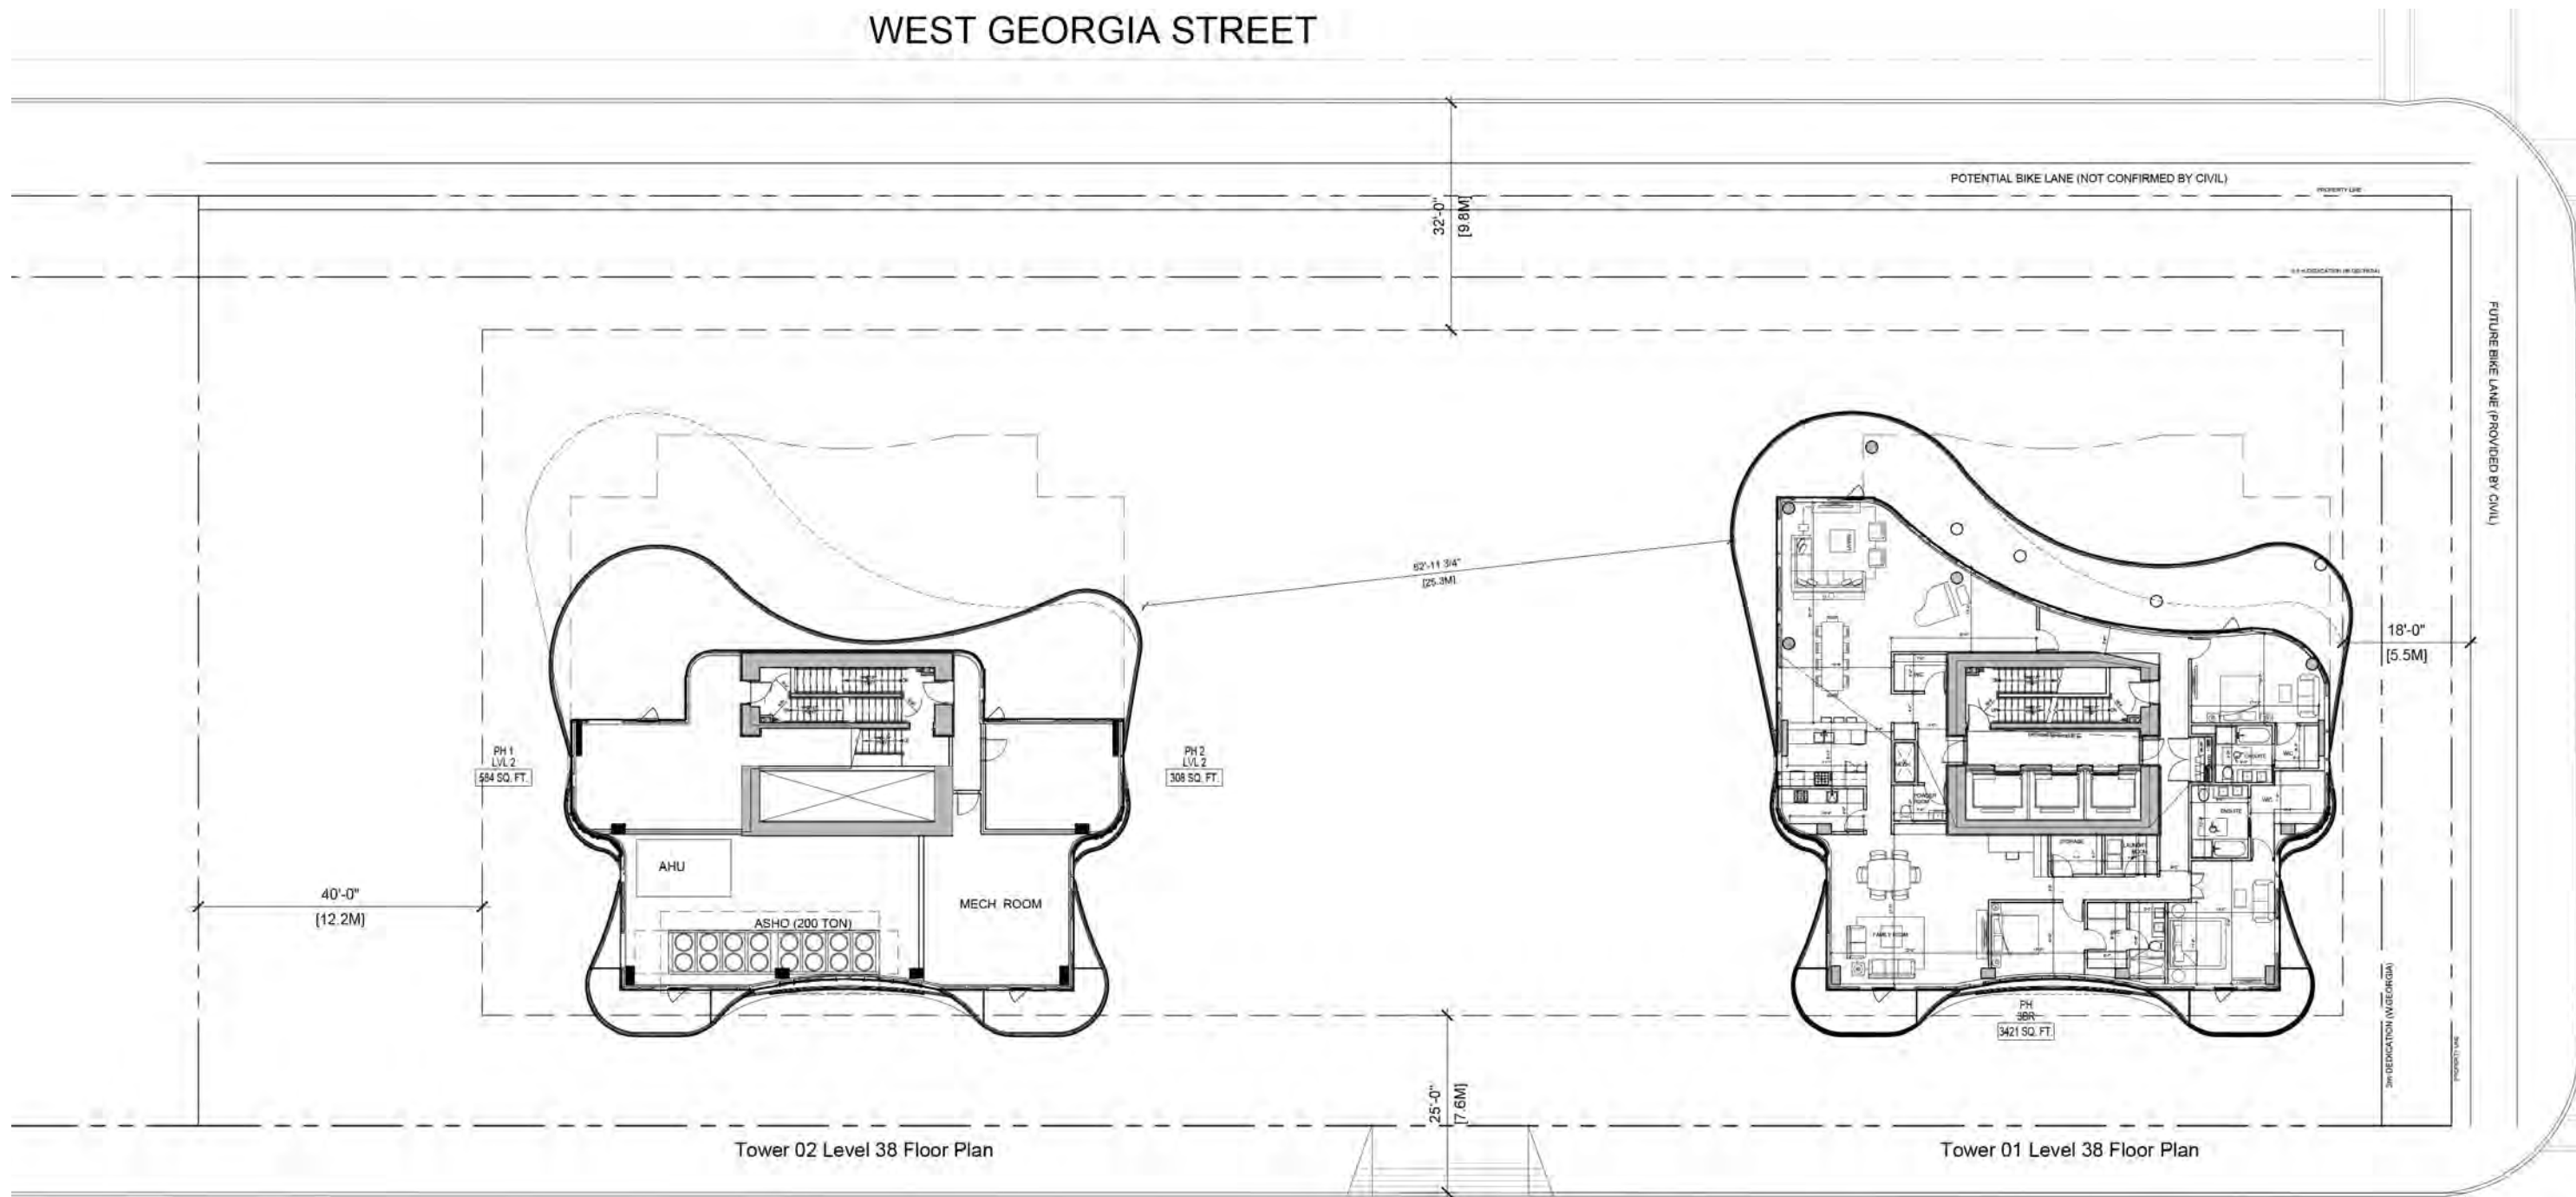


Tower 02 Level 38 Floor Plan

Tower 01 Level 38 Floor Plan

ALBERNI STREET

# Level Lower Mechanical Plan

WEST GEORGIA STREET

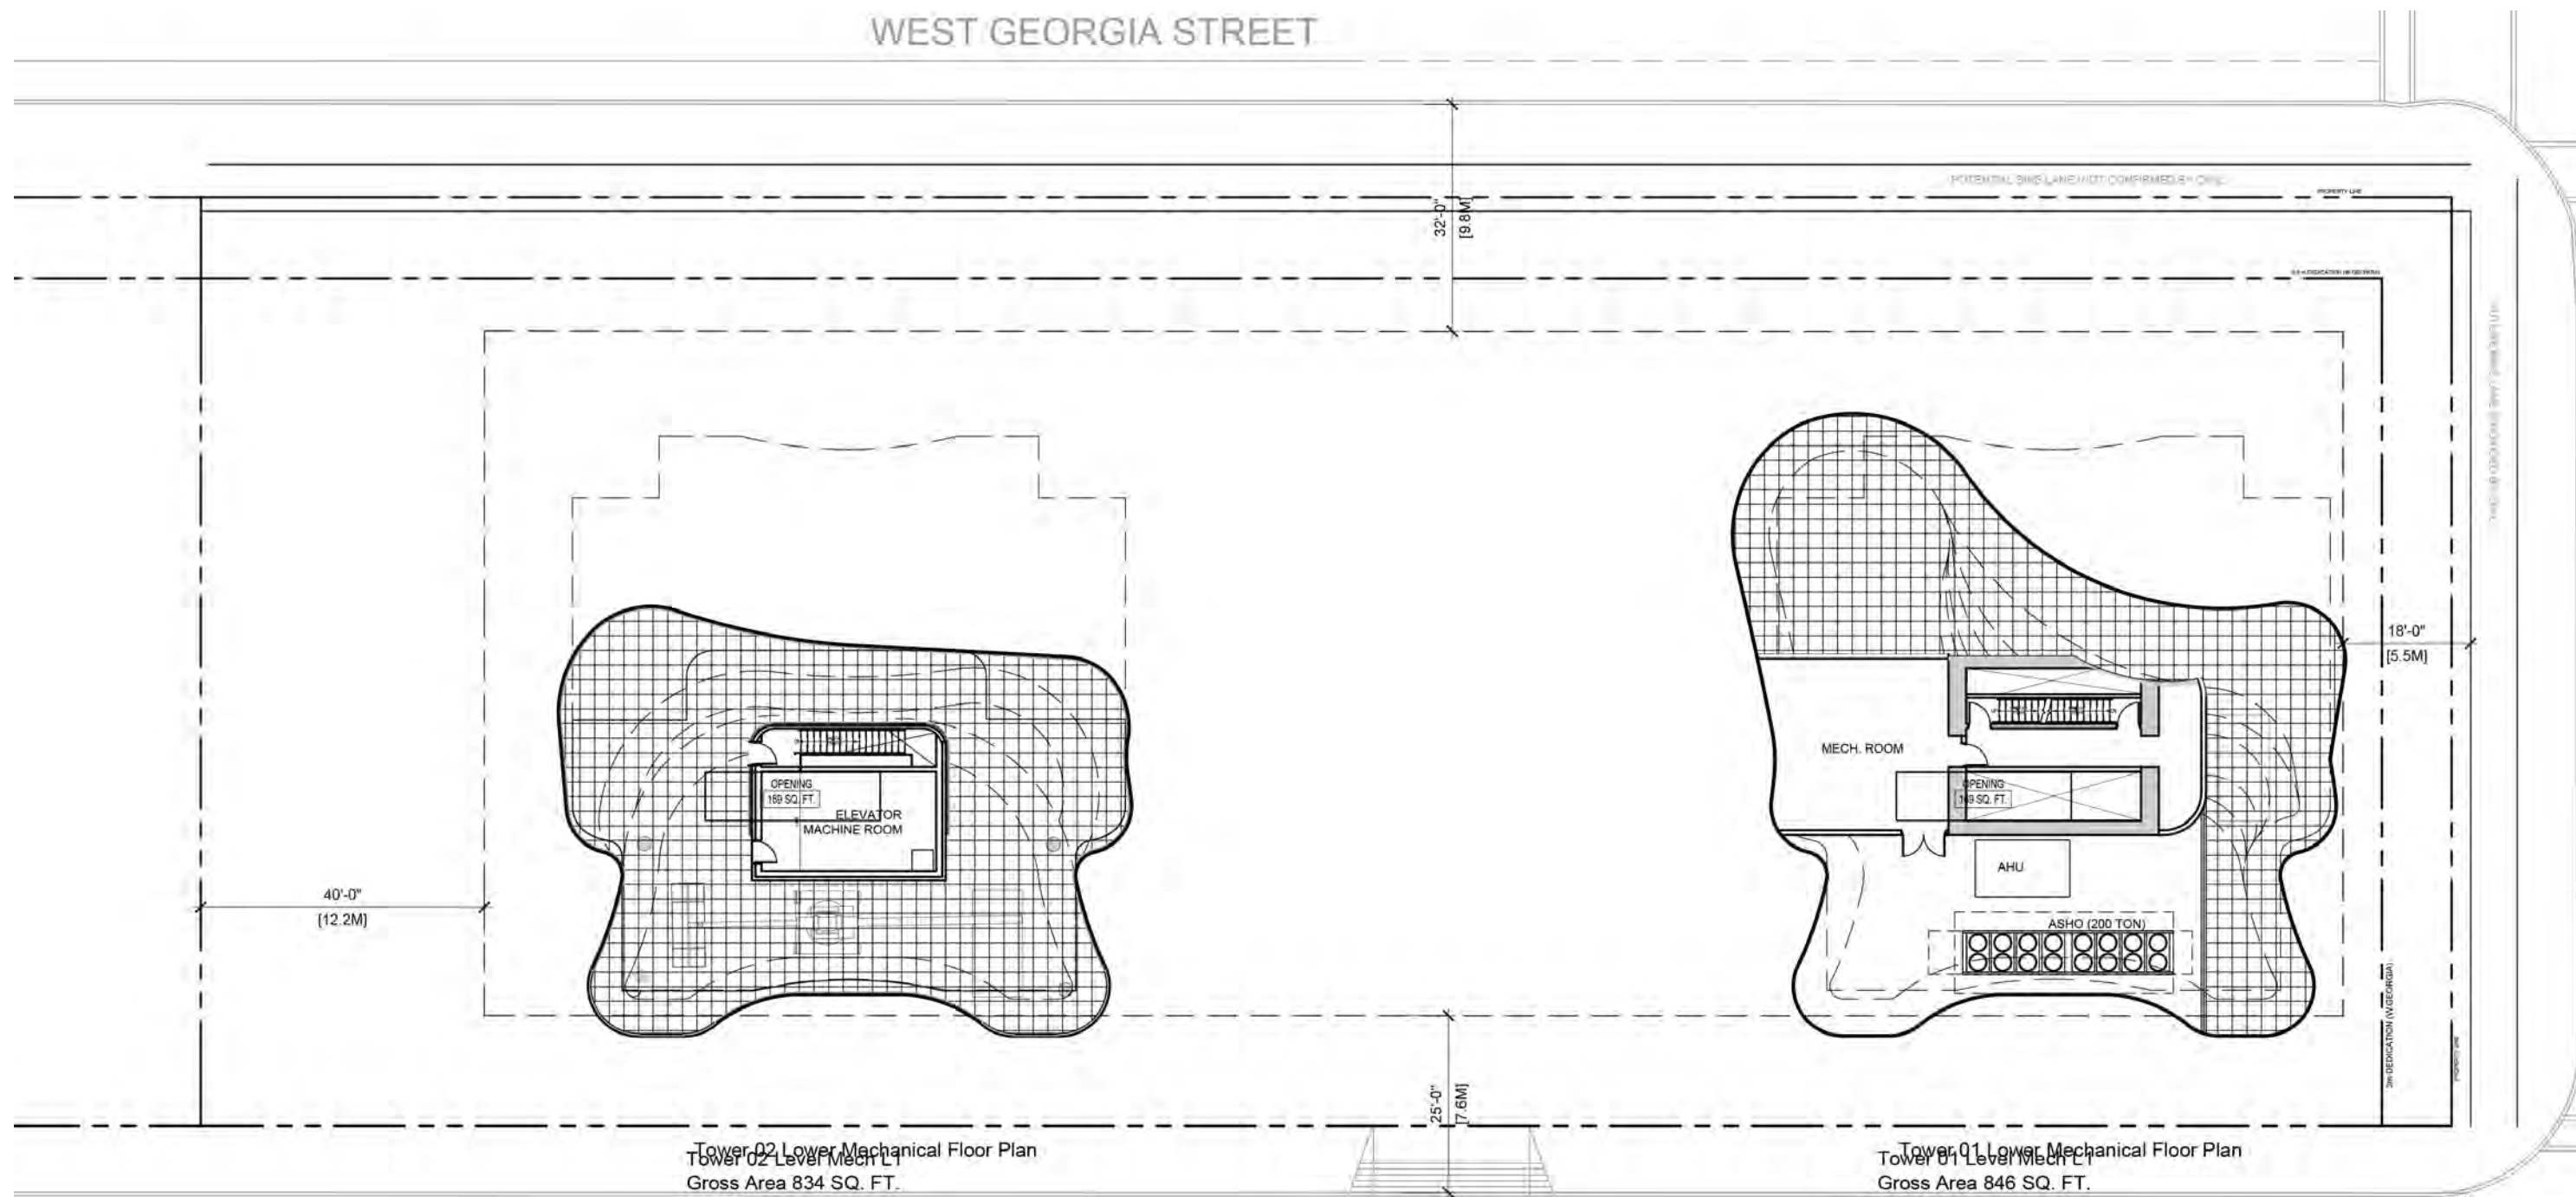


Tower 02 Lower Mechanical Floor Plan  
Tower 02 Level Mech L1  
Gross Area 834 SQ. FT.

Tower 01 Lower Mechanical Floor Plan  
Tower 01 Level Mech L1  
Gross Area 846 SQ. FT.

ALBERNI STREET

# Upper Mechanical Plan

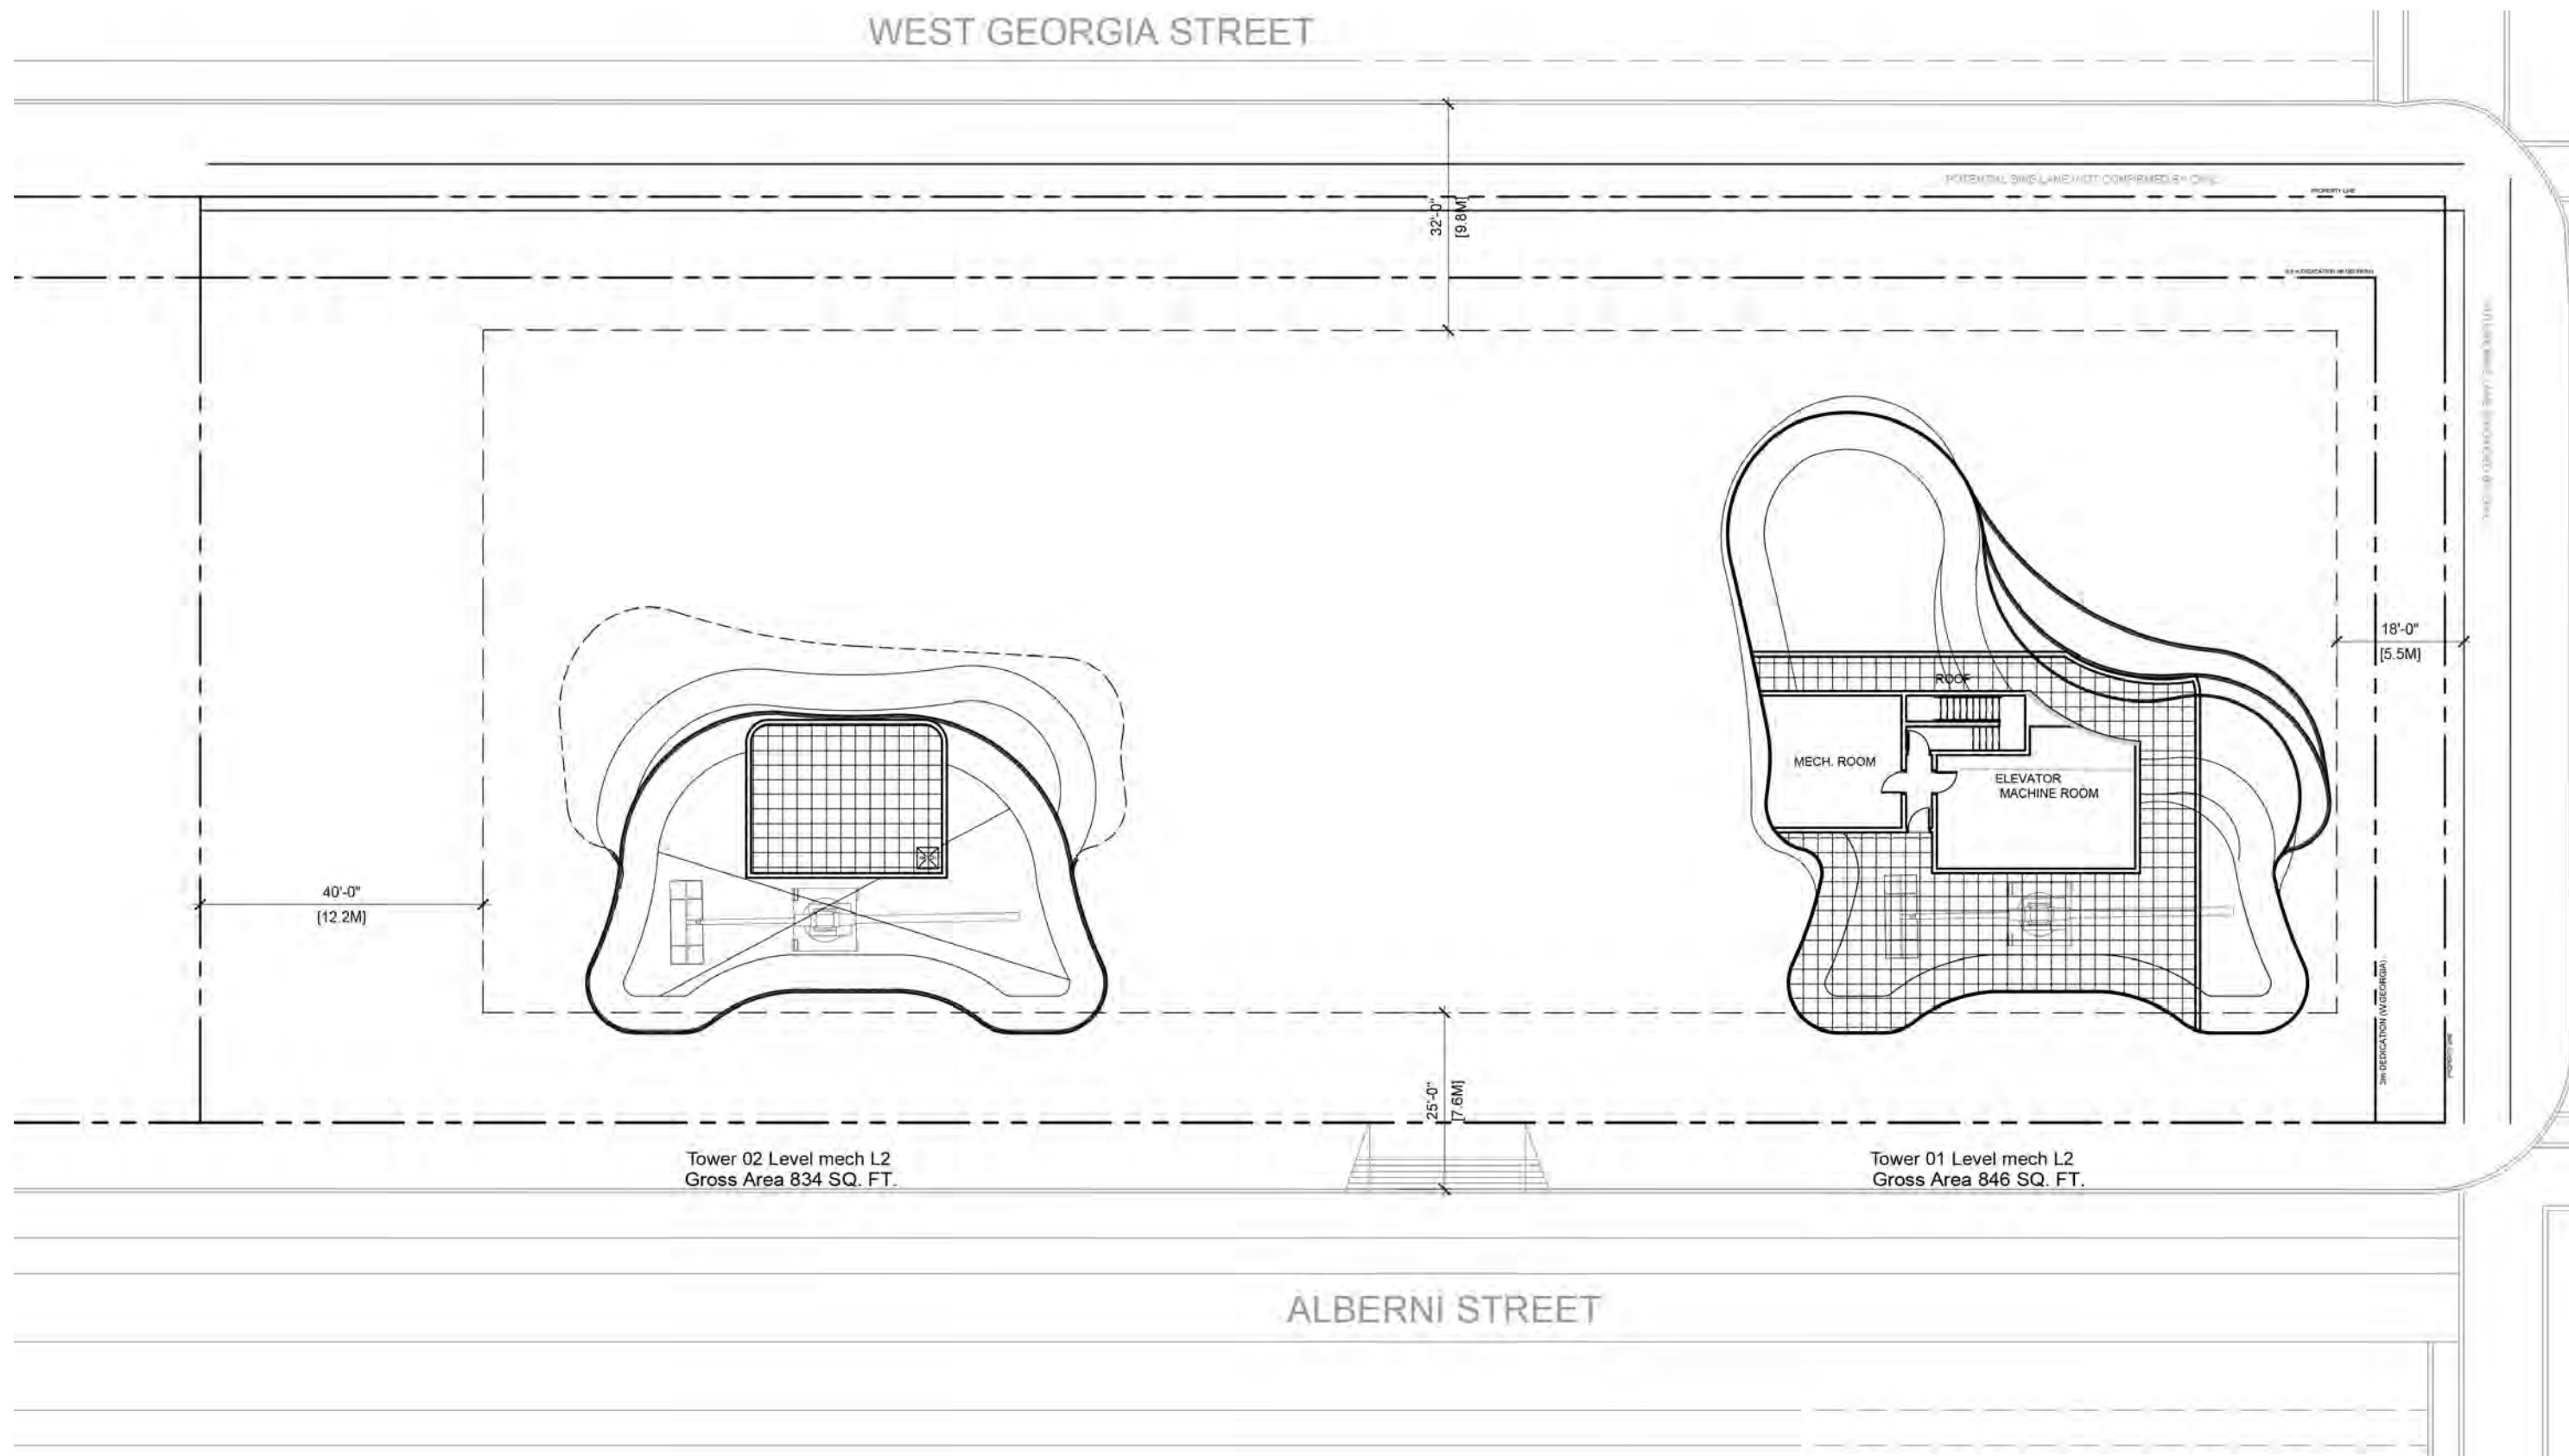

# Roof Plan

WEST GEORGIA STREET

