

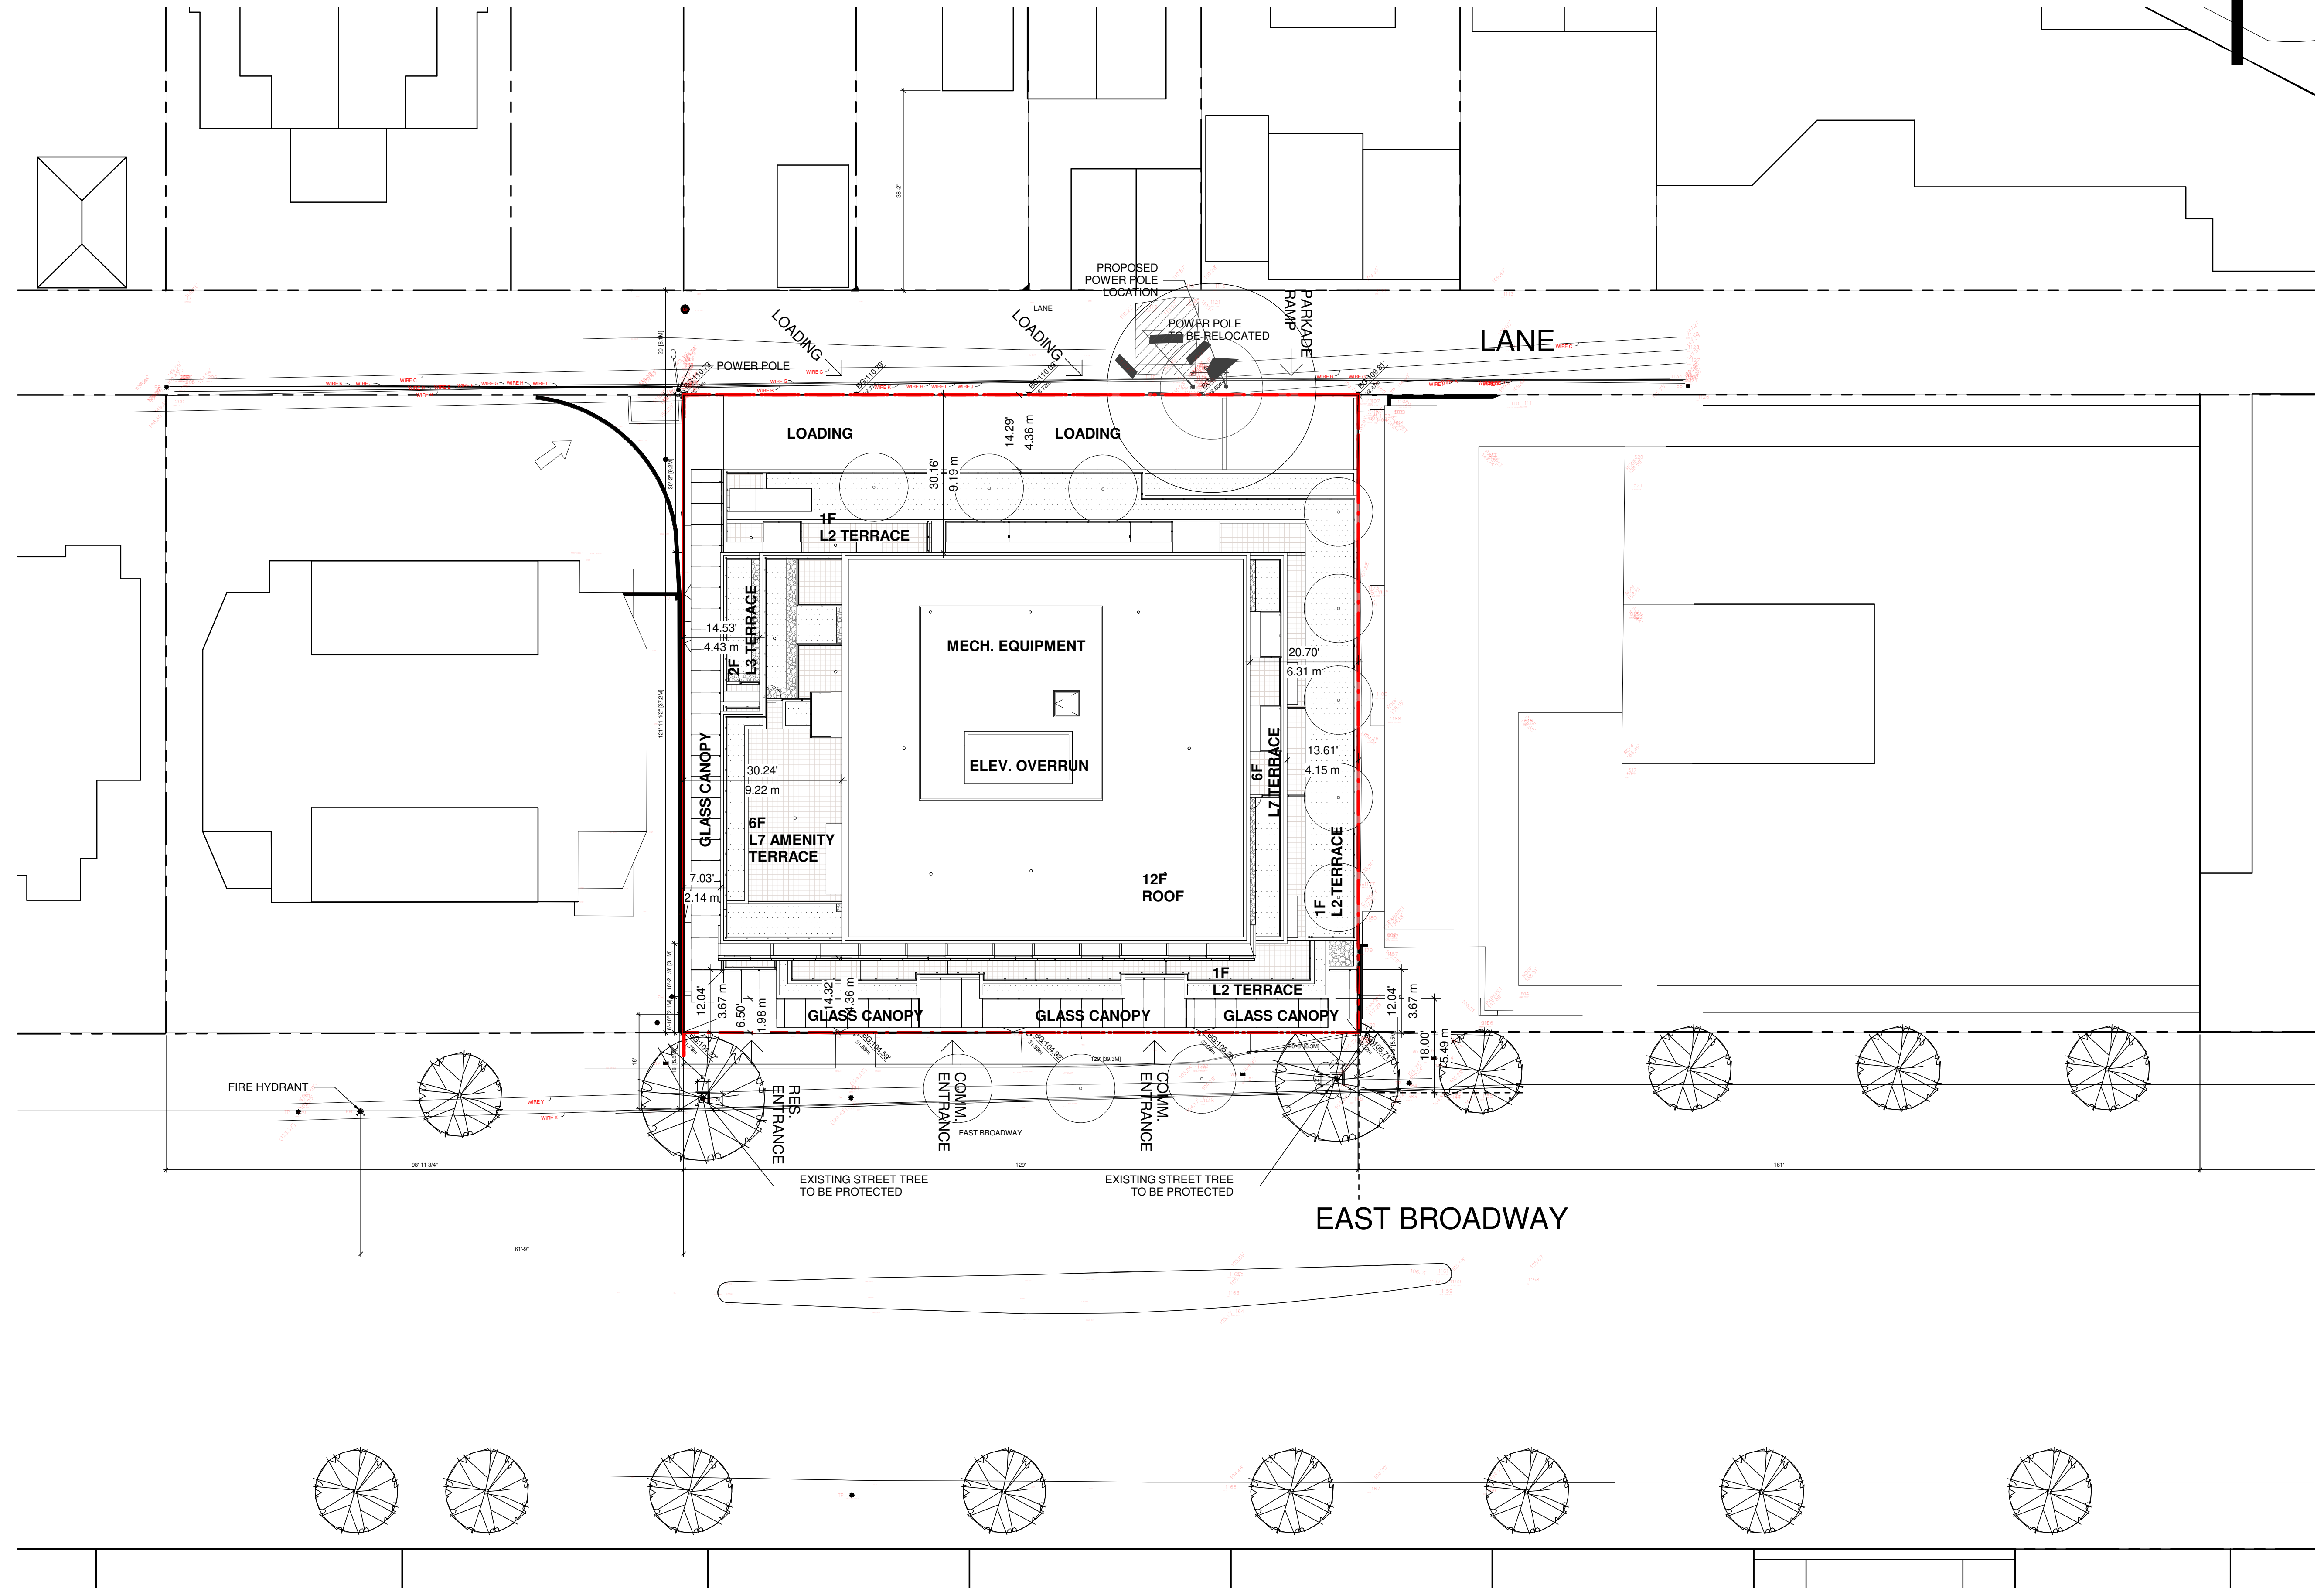


SITE PLAN

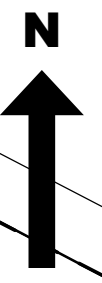

ILLUSTRATED SITE PLAN

- LEVEL 1
 - ① CITY SIDEWALK
 - ② NEW STREET TREES
 - ③ WALK PATH
 - ④ BIKE RACKS
- LEVEL 2
 - ⑤ PLANTING
 - ⑥ PRIVATE PATIO
- LEVEL 7
 - ⑦ AMENITY-GATHERING AREA
 - ⑧ PRIVATE PATIO
- LEVEL 12
 - ⑨ EXTENSIVE GREEN ROOF

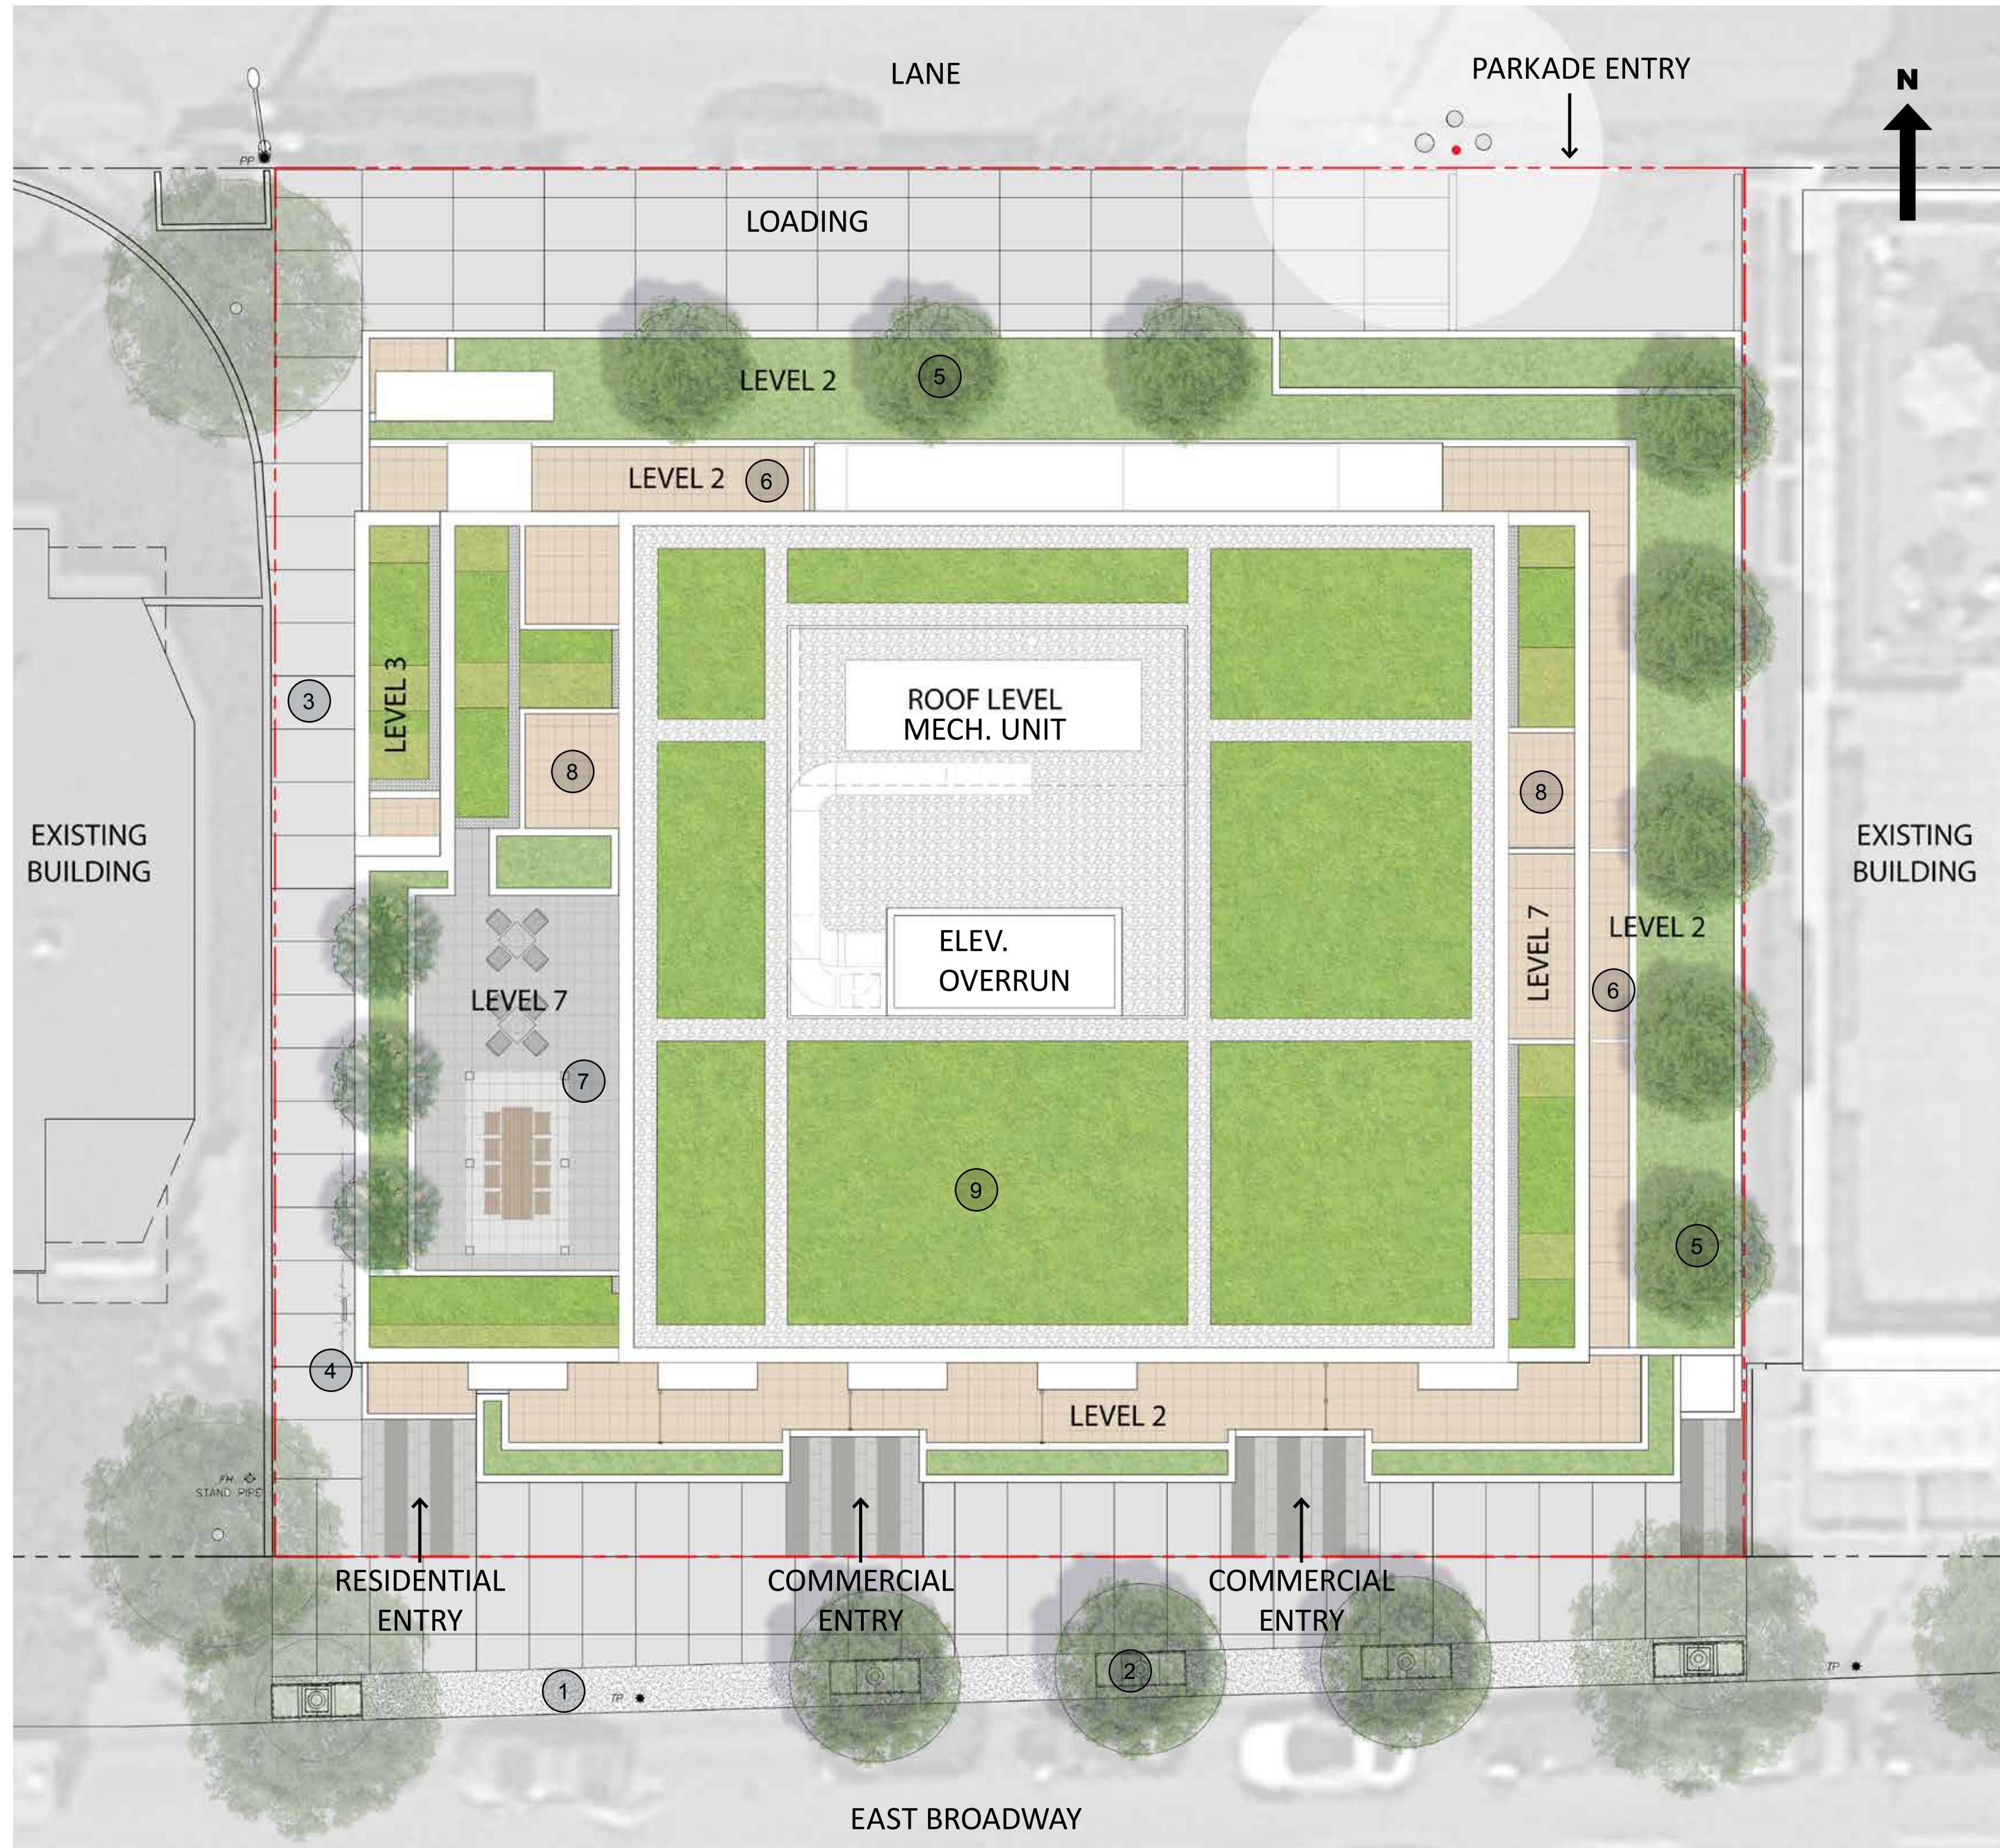

STREET VIEW FROM BROADWAY LOOKING WEST



STREET VIEW FROM BROADWAY LOOKING EAST



STREET VIEW FROM LANE LOOKING EAST



STREET VIEW FROM LANE LOOKING WEST

