

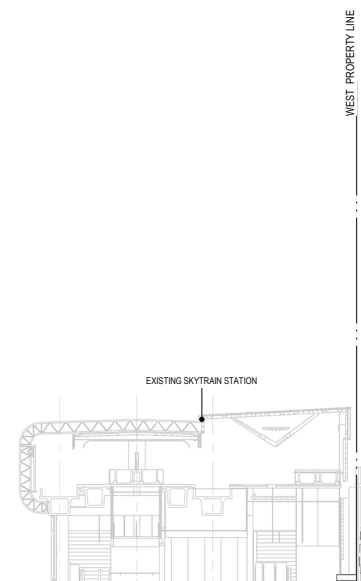


6/1/2019 9:09:35 AM A:\NRBC\MASTER\Attached.rvt



TOWER A ROOF PARAPET		
102.500 m	102.500 m	102.500 m
LEVEL A31	99.300 m	2900

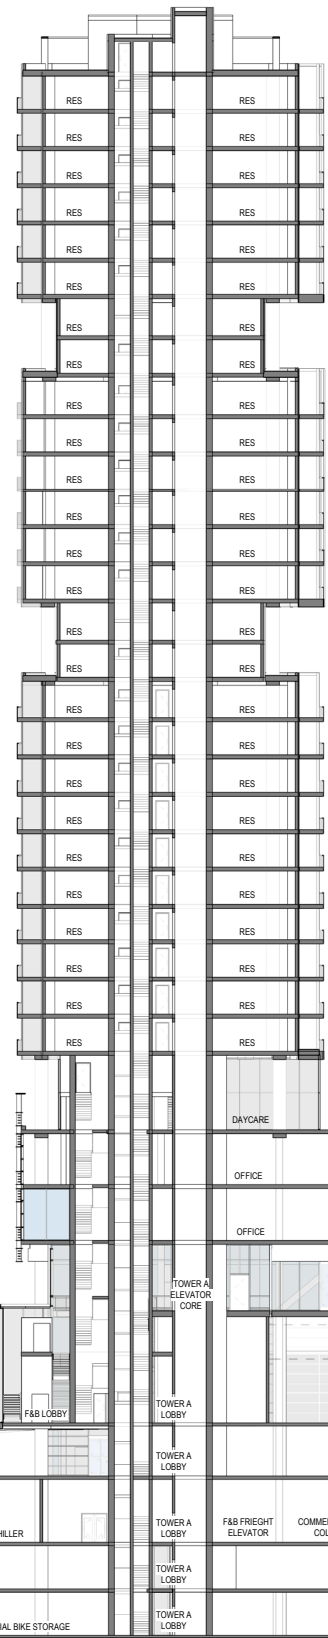

2 EAST-WEST BUILDING SECTION - TOWER A
1:200

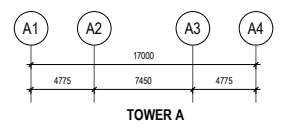

1:200

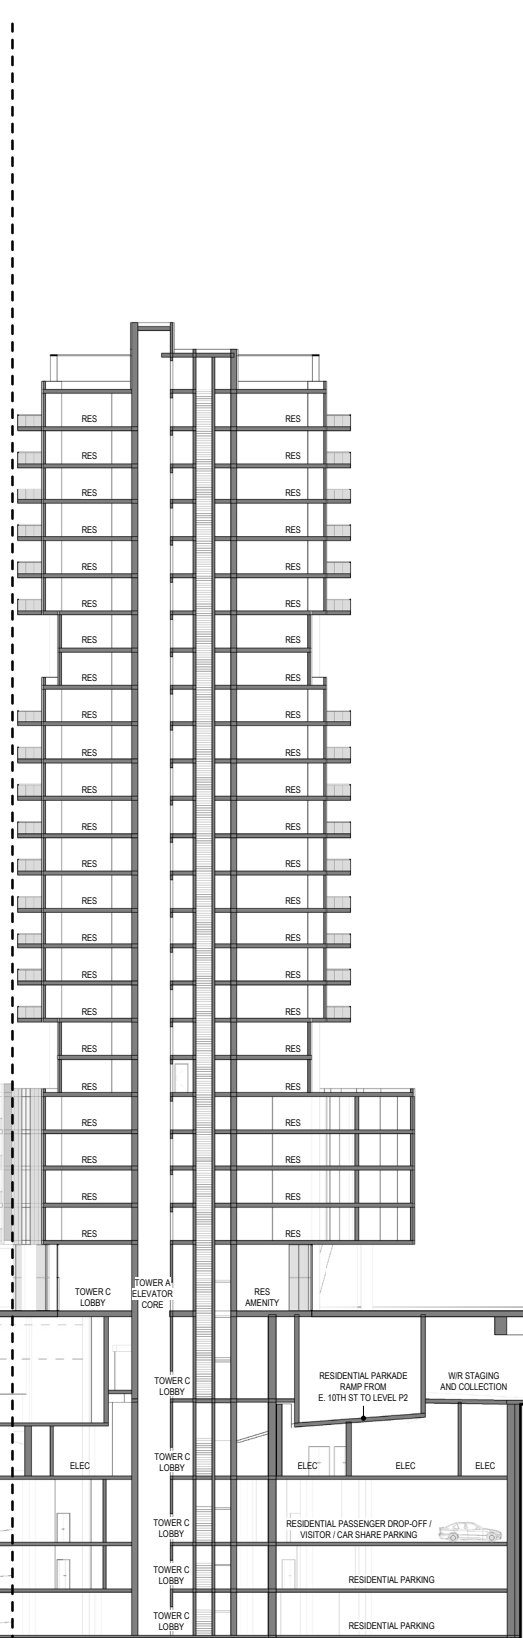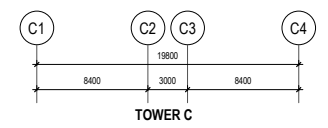

TOWER C ROOF PARAPET		
78.500 m	78.500 m	78.500 m

PERKINS + WILL

1220 Homer St.
Vancouver, British Columbia
Canada V6B 7Y5
1.604.684.5446
1.800.684.5447
www.perkinswill.com

PROJECT

BROADWAY + COMMERCIAL
1780 EAST BROADWAY

Crombie REIT

westbank

Crombie REIT + Westbank Corp.

KEYPLAN

ISSUE CHART

ISSUE	DATE

Job Number	411812.000
Drawn	Author
Checked	Checker
Approved	Approver

TITLE

EAST-WEST BUILDING SECTION - TOWER A & C

SHEET NUMBER

A30-01

Copyright © 2016 Perkins+Will




PROJECT

**BROADWAY +
COMMERCIAL**
1780 EAST BROADWAY



**Crombie REIT +
Westbank Corp.**

KEY PLAN

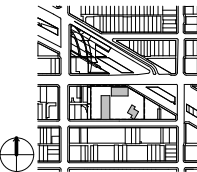

ISSUE CHART

DATE	ISSUE



Job Number	411812.000
Drawn	Author
Checked	Checker
Approved	Approver

TITLE



**EAST-WEST BUILDING
SECTION - SAFEWAY**

SHEET NUMBER

A30-02

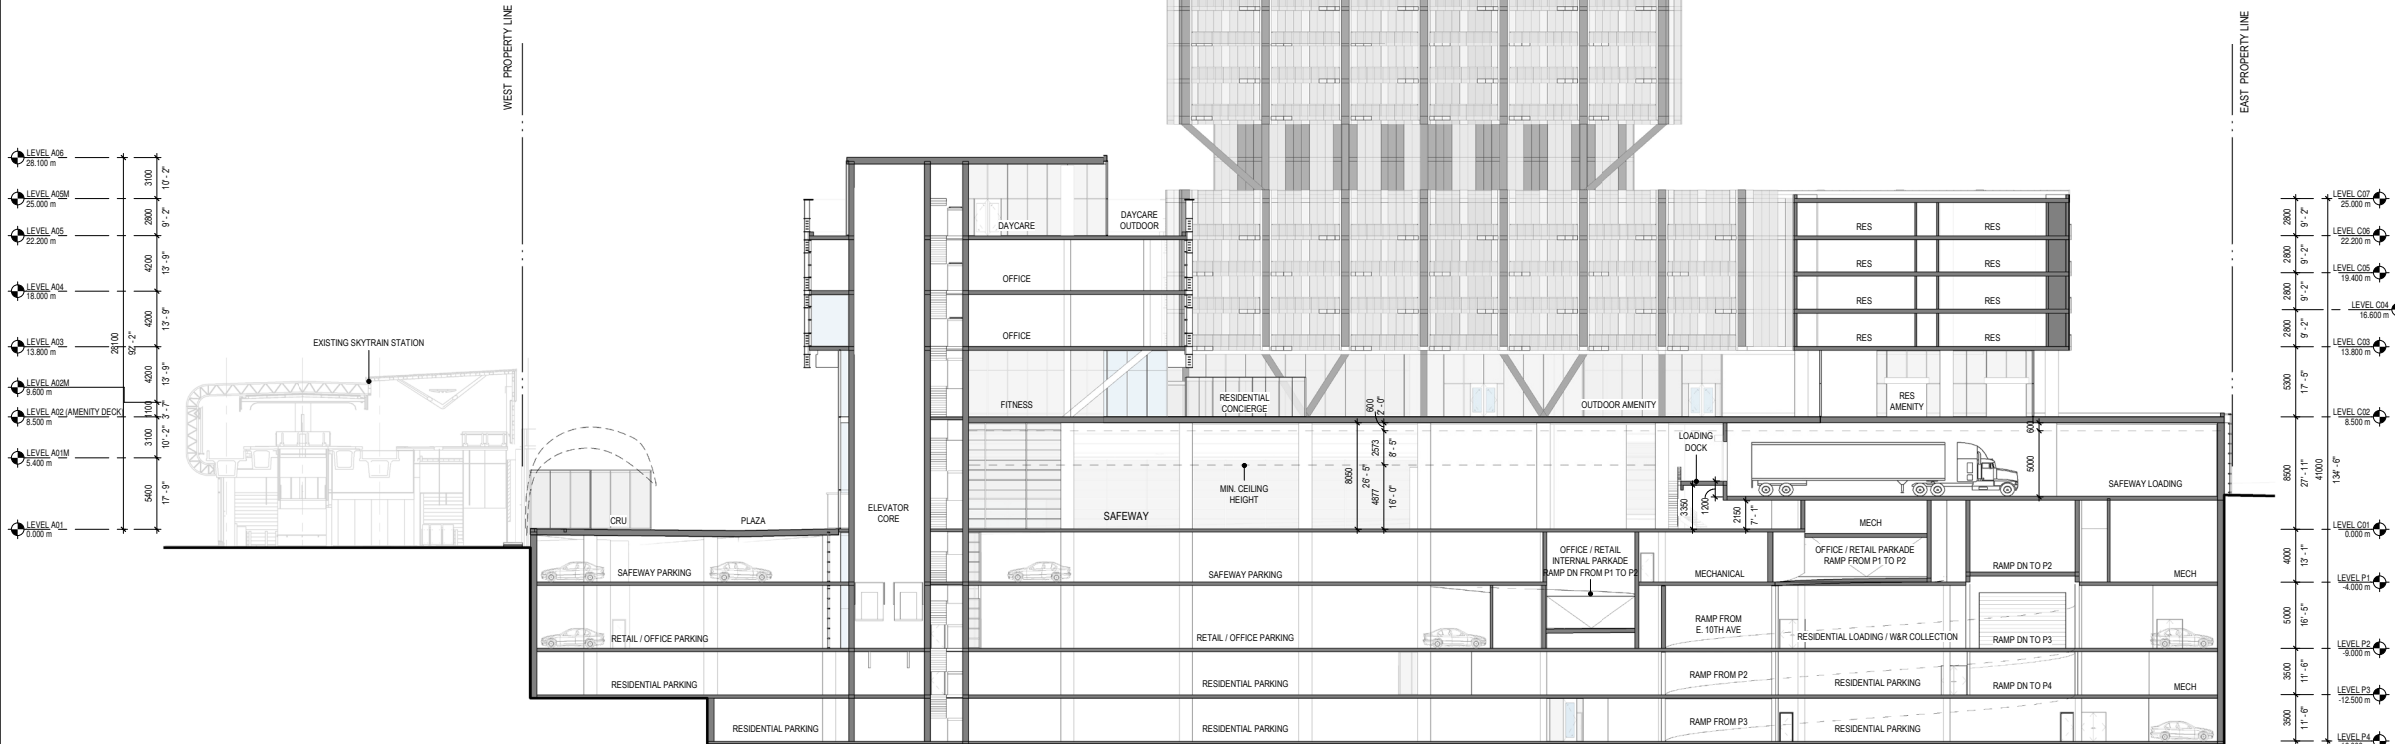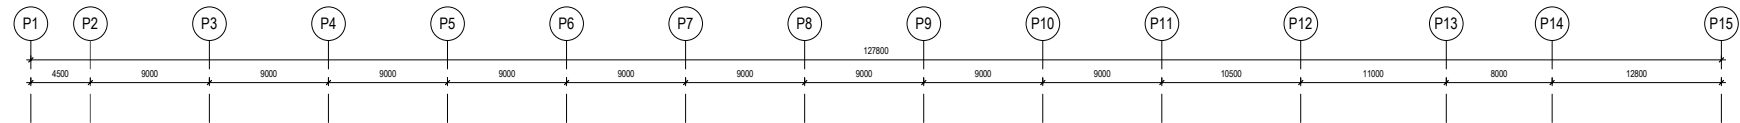

1 EAST-WEST BUILDING SECTION - SAFEWAY
1:200

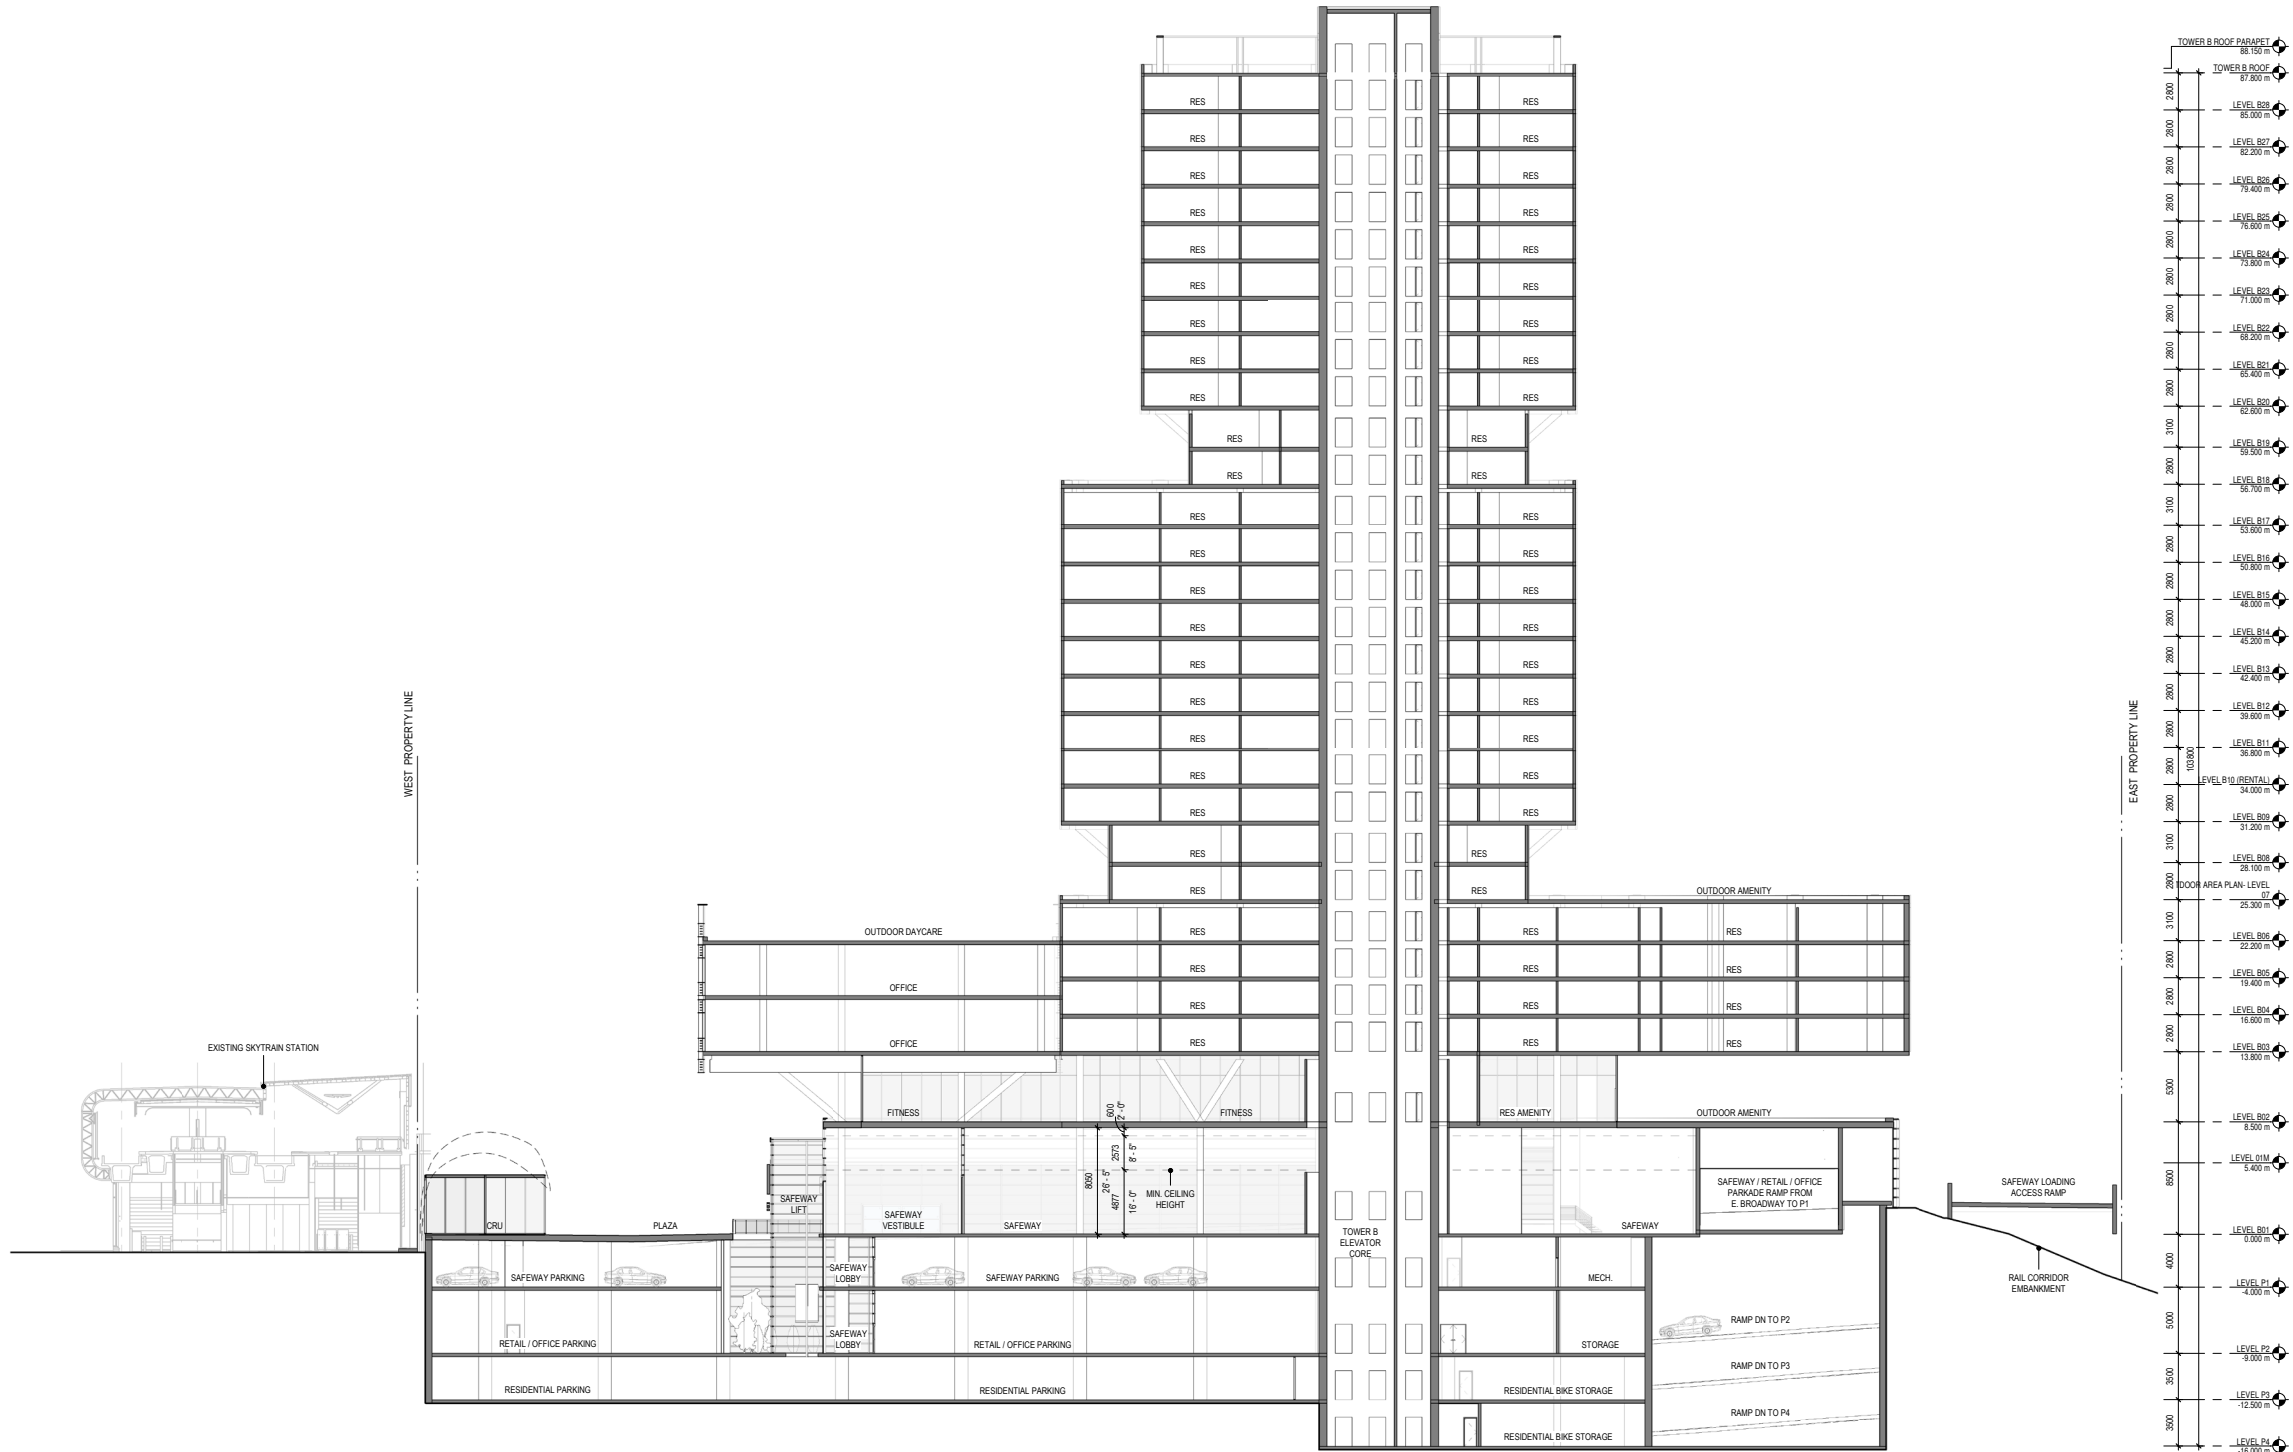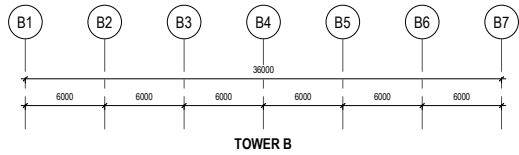

1 EAST-WEST BUILDING SECTION - TOWER B
1:200

PERKINS
+ WILL

1220 Homer St.
Vancouver, British Columbia
Canada V6B 7Y5
1.604.684.5446
1.604.684.5447
www.perkinswill.com

PROJECT


BROADWAY +
COMMERCIAL
1780 EAST BROADWAY

Crombie
REIT

westbank

Crombie REIT +
Westbank Corp.

KEYPLAN

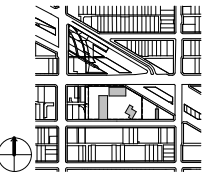

ISSUE CHART

DATE	DATE
Job Number	411812.000
Drawn	Author
Checked	Checker
Approved	Approver
TITLE	

EAST-WEST BUILDING
SECTION - TOWER B

SHEET NUMBER

A30-03

Copyright © 2016 Perkins+Will

**BROADWAY +
COMMERCIAL**
1780 EAST BROADWAY




**Crombie REIT +
Westbank Corp.**

	Issued for Rezoning	May 30, 2019
MARK	ISSUE	DATE

Job Number	411812.000
Drawn	Author
Checked	Checker
Approved	Approver

TITLE


A30-04

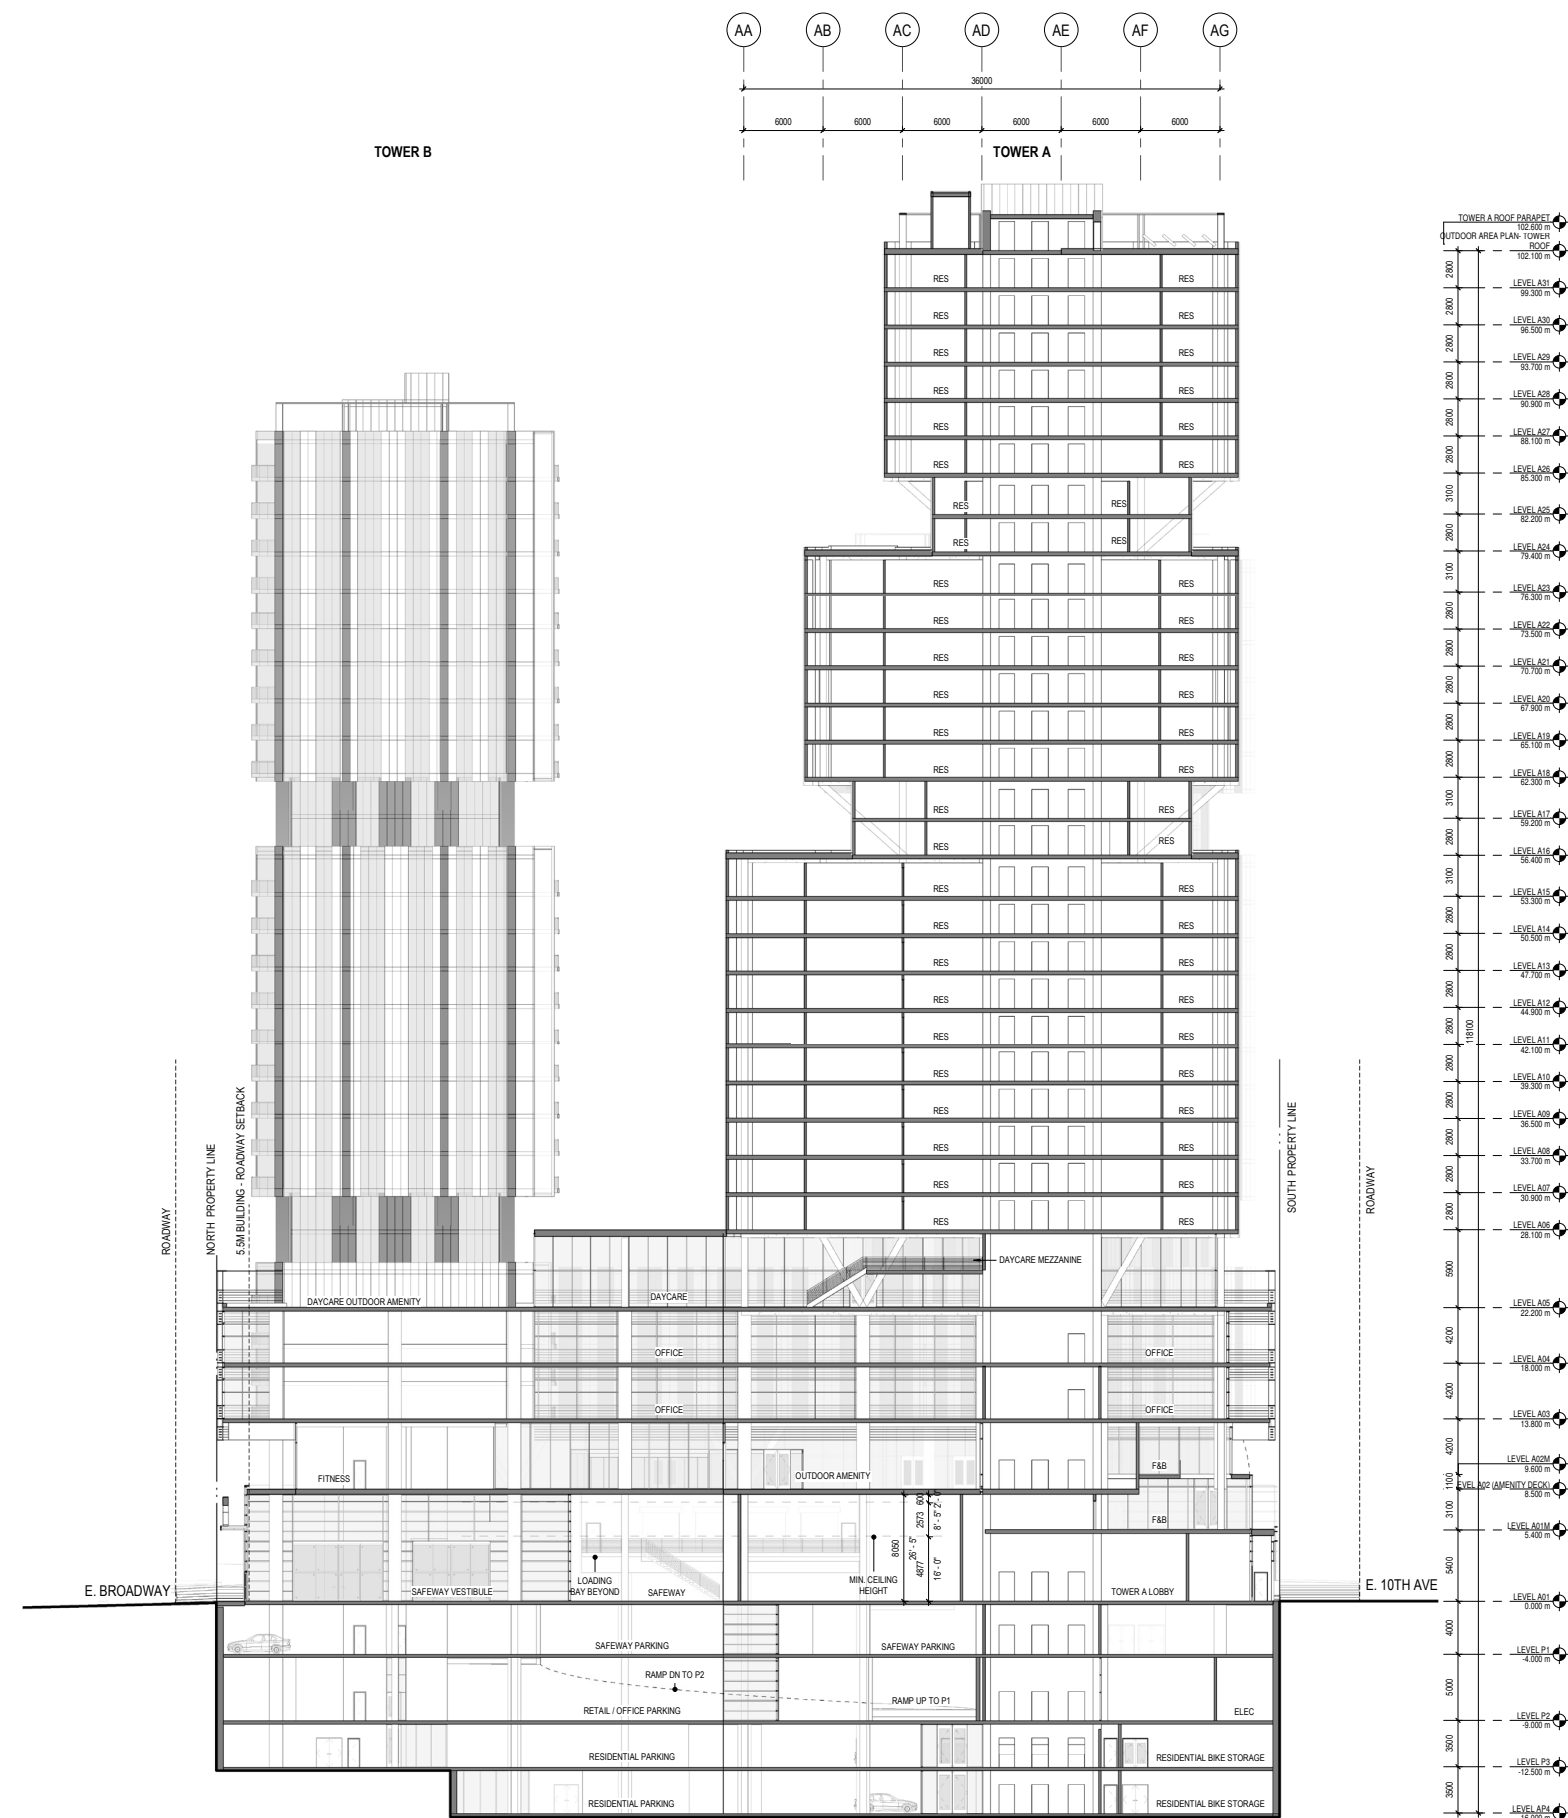

1 NORTH-SOUTH BUILDING SECTION - TOWER A
1 : 200

6/1/2019 9:04:29 AM A-WBRC-MASTER.dwg

1 NORTH-SOUTH BUILDING SECTION - TOWER B
1:200

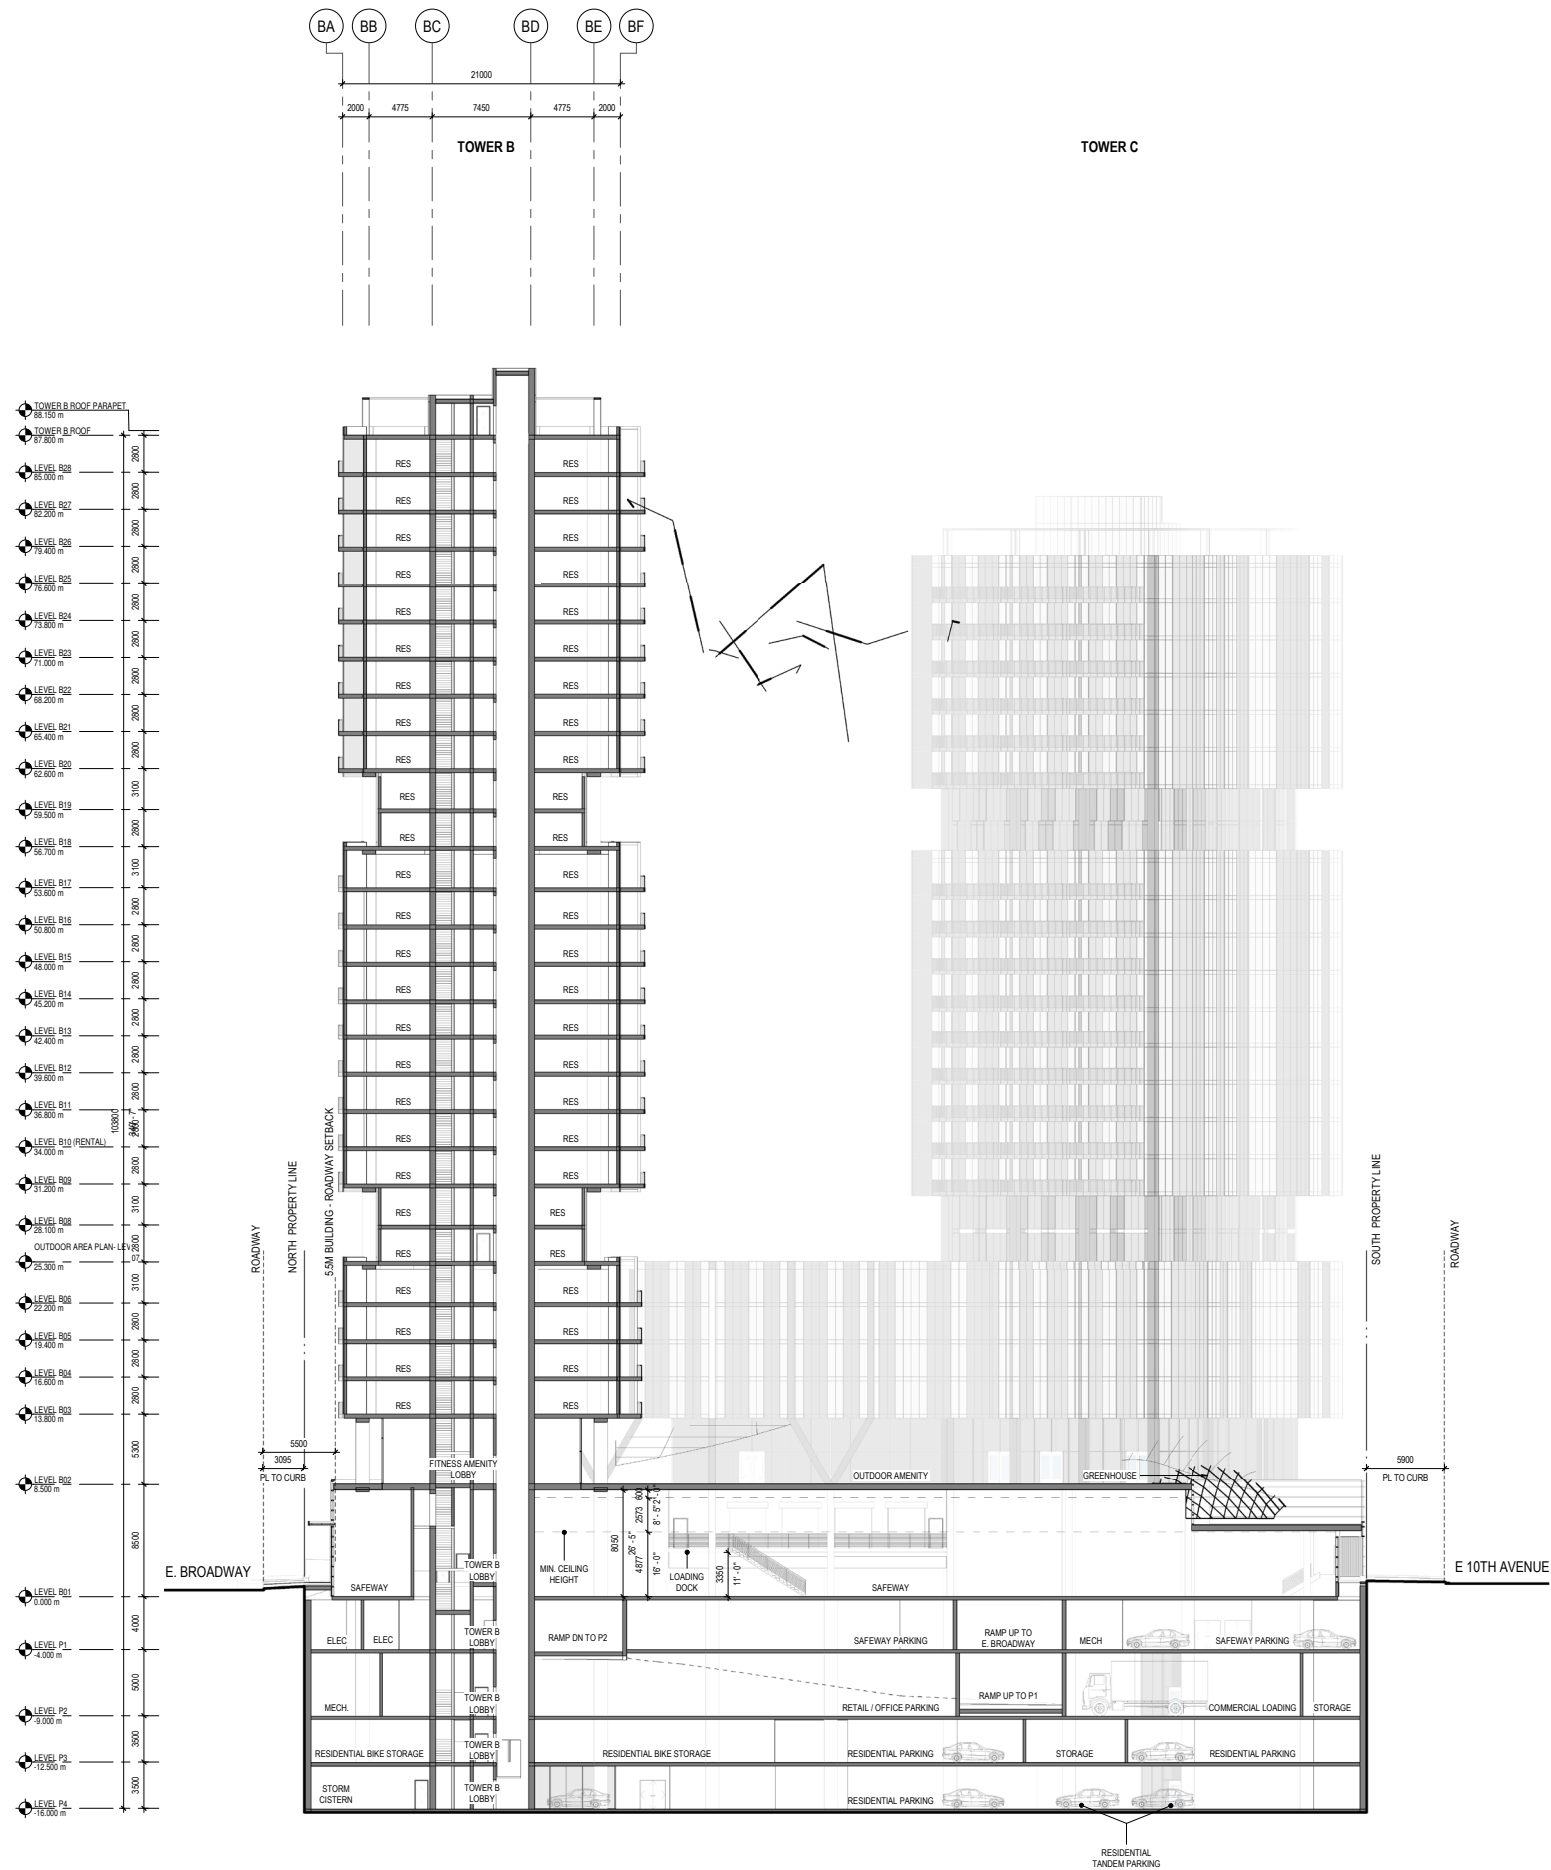

PERKINS
+ WILL

1220 Homer St.
Vancouver, British Columbia
Canada V6B 7Y5
1.604.684.5446
www.perkinswill.com

PROJECT


BROADWAY +
COMMERCIAL
1780 EAST BROADWAY

Crombie
REIT

westbank

Crombie REIT +
Westbank Corp.

KEYPLAN

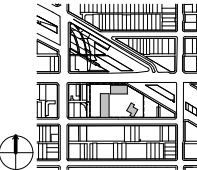

ISSUE CHART

ISSUE	ISSUED FOR REVISION	DATE
1	ISSUED FOR REVISION	MAY 30, 2019

Job Number	411812.000
Drawn	Author
Checked	Checker
Approved	Approver
TITLE	

NORTH-SOUTH BUILDING
SECTION - TOWER B

SHEET NUMBER

A30-05

Copyright © 2016 Perkins+Will


PROJECT

**BROADWAY +
COMMERCIAL**
1780 EAST BROADWAY



**Crombie REIT +
Westbank Corp.**

KEYPLAN

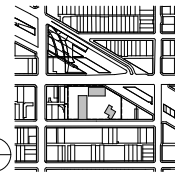

ISSUE CHART

Issued for Planning	May 30, 2019
DATE	DATE

Job Number	411812.000
Drawn	Author
Checked	Checker
Approved	Approver


TITLE

**NORTH-SOUTH BUILDING
SECTION - TOWER C**


SHEET NUMBER

A30-06


Copyright © 2016 Perkins+Will

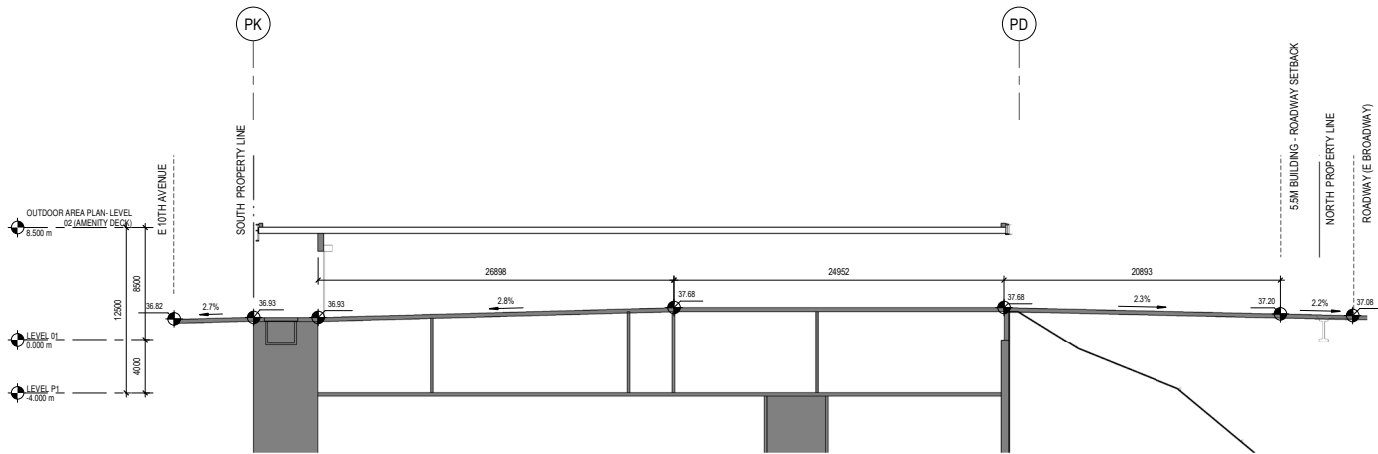


5 SECTION - WASTE & RECYCLING RAMP
1:200

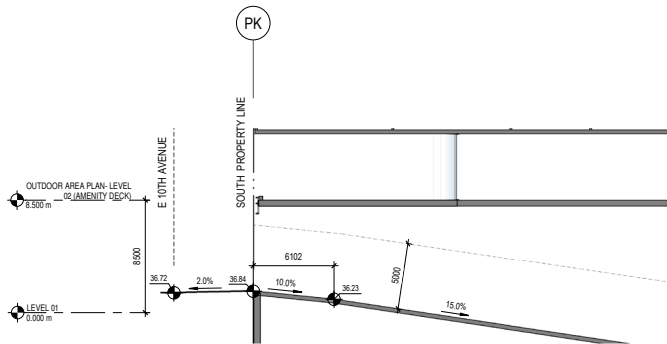


4 SECTION - E. 10TH RESIDENTIAL PARKADE RAMP
1:200

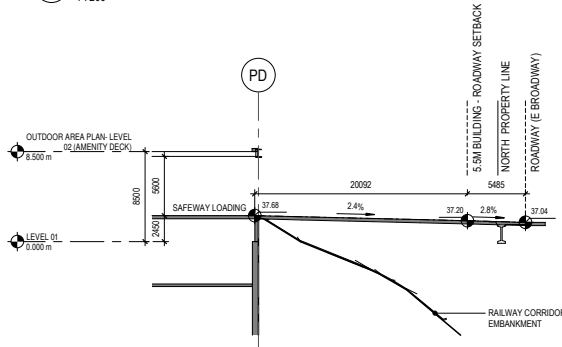

3 SECTION - BROADWAY LOADING RAMP
1:250

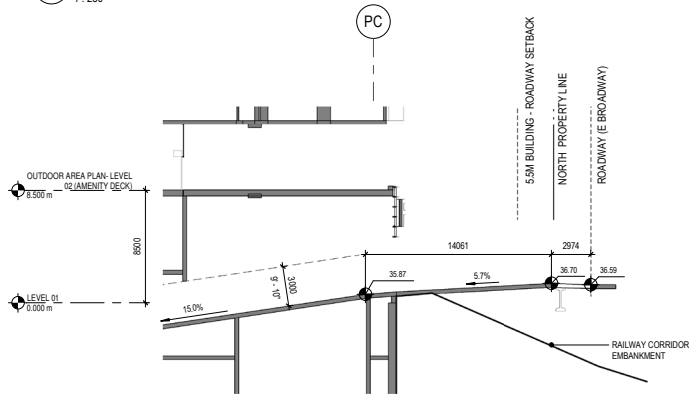

2 SECTION - BROADWAY RETAIL PARKADE RAMP
1:200

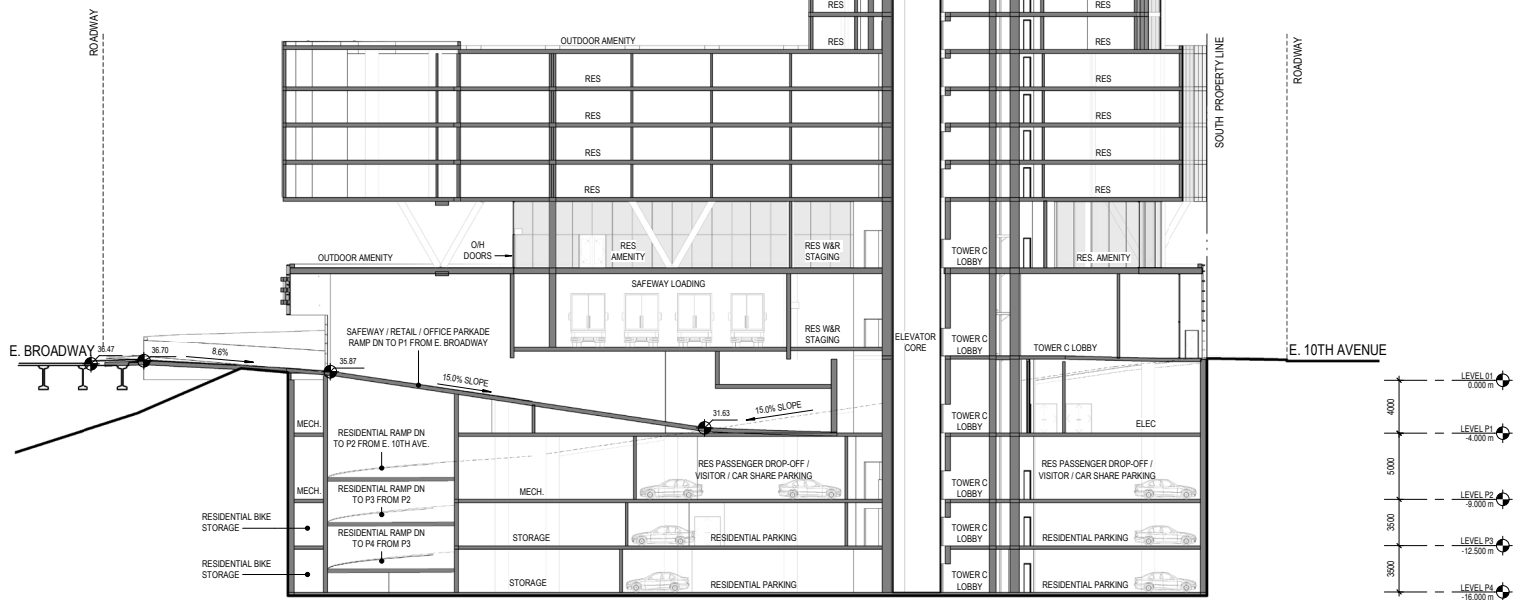

1 NORTH-SOUTH BUILDING SECTION - TOWER C
1:200