


NOTES

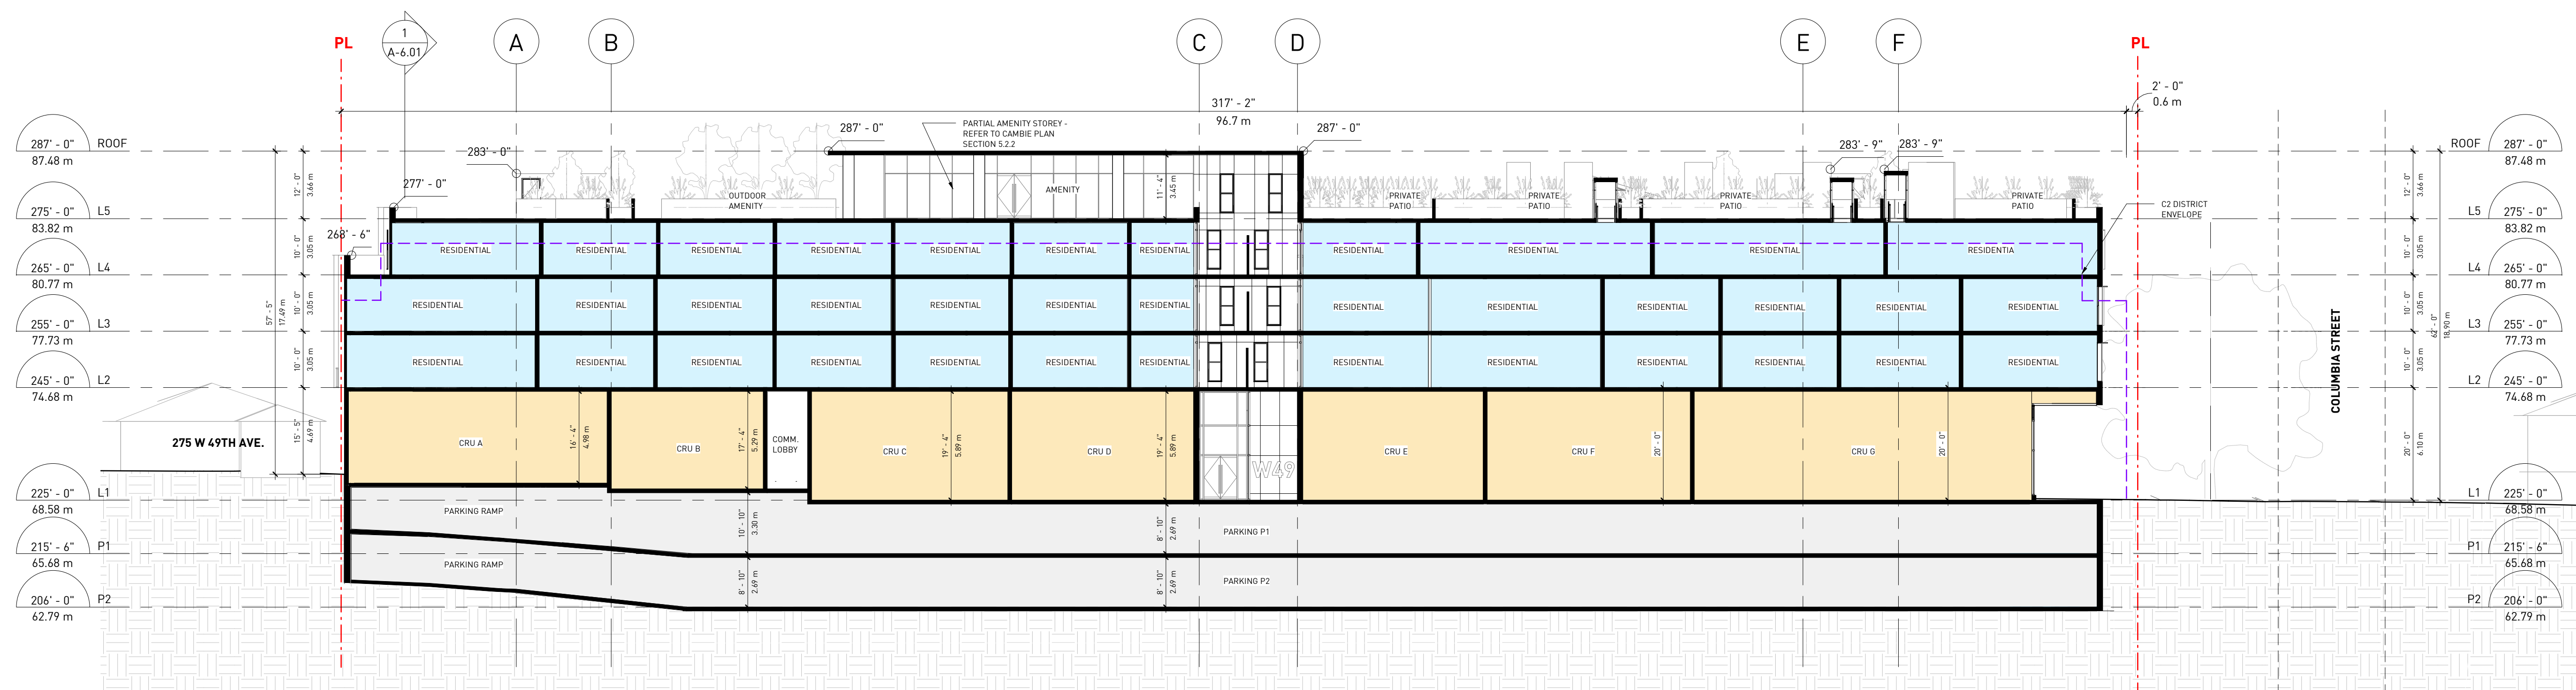

1 SECTION 1
1/16" = 1'-0"

REVISIONS

NO.	DATE	DESCRIPTION
1	01.09.2017	Rezoning Enquiry
2	02.12.2018	Rezoning Enquiry Resubmission
3	12.04.2018	Rezoning Pre-Application

203-263 WEST 49TH

REZONING APPLICATION


SECTIONS

DATE	9/17/2019 10:28:24 AM
DRAWN BY	Author
CHECKED BY	Checker
SCALE	1/16" = 1'-0"
JOB NUMBER	17039


A-6.00

NOTES

1 SECTION 2
 ref. A-1.00

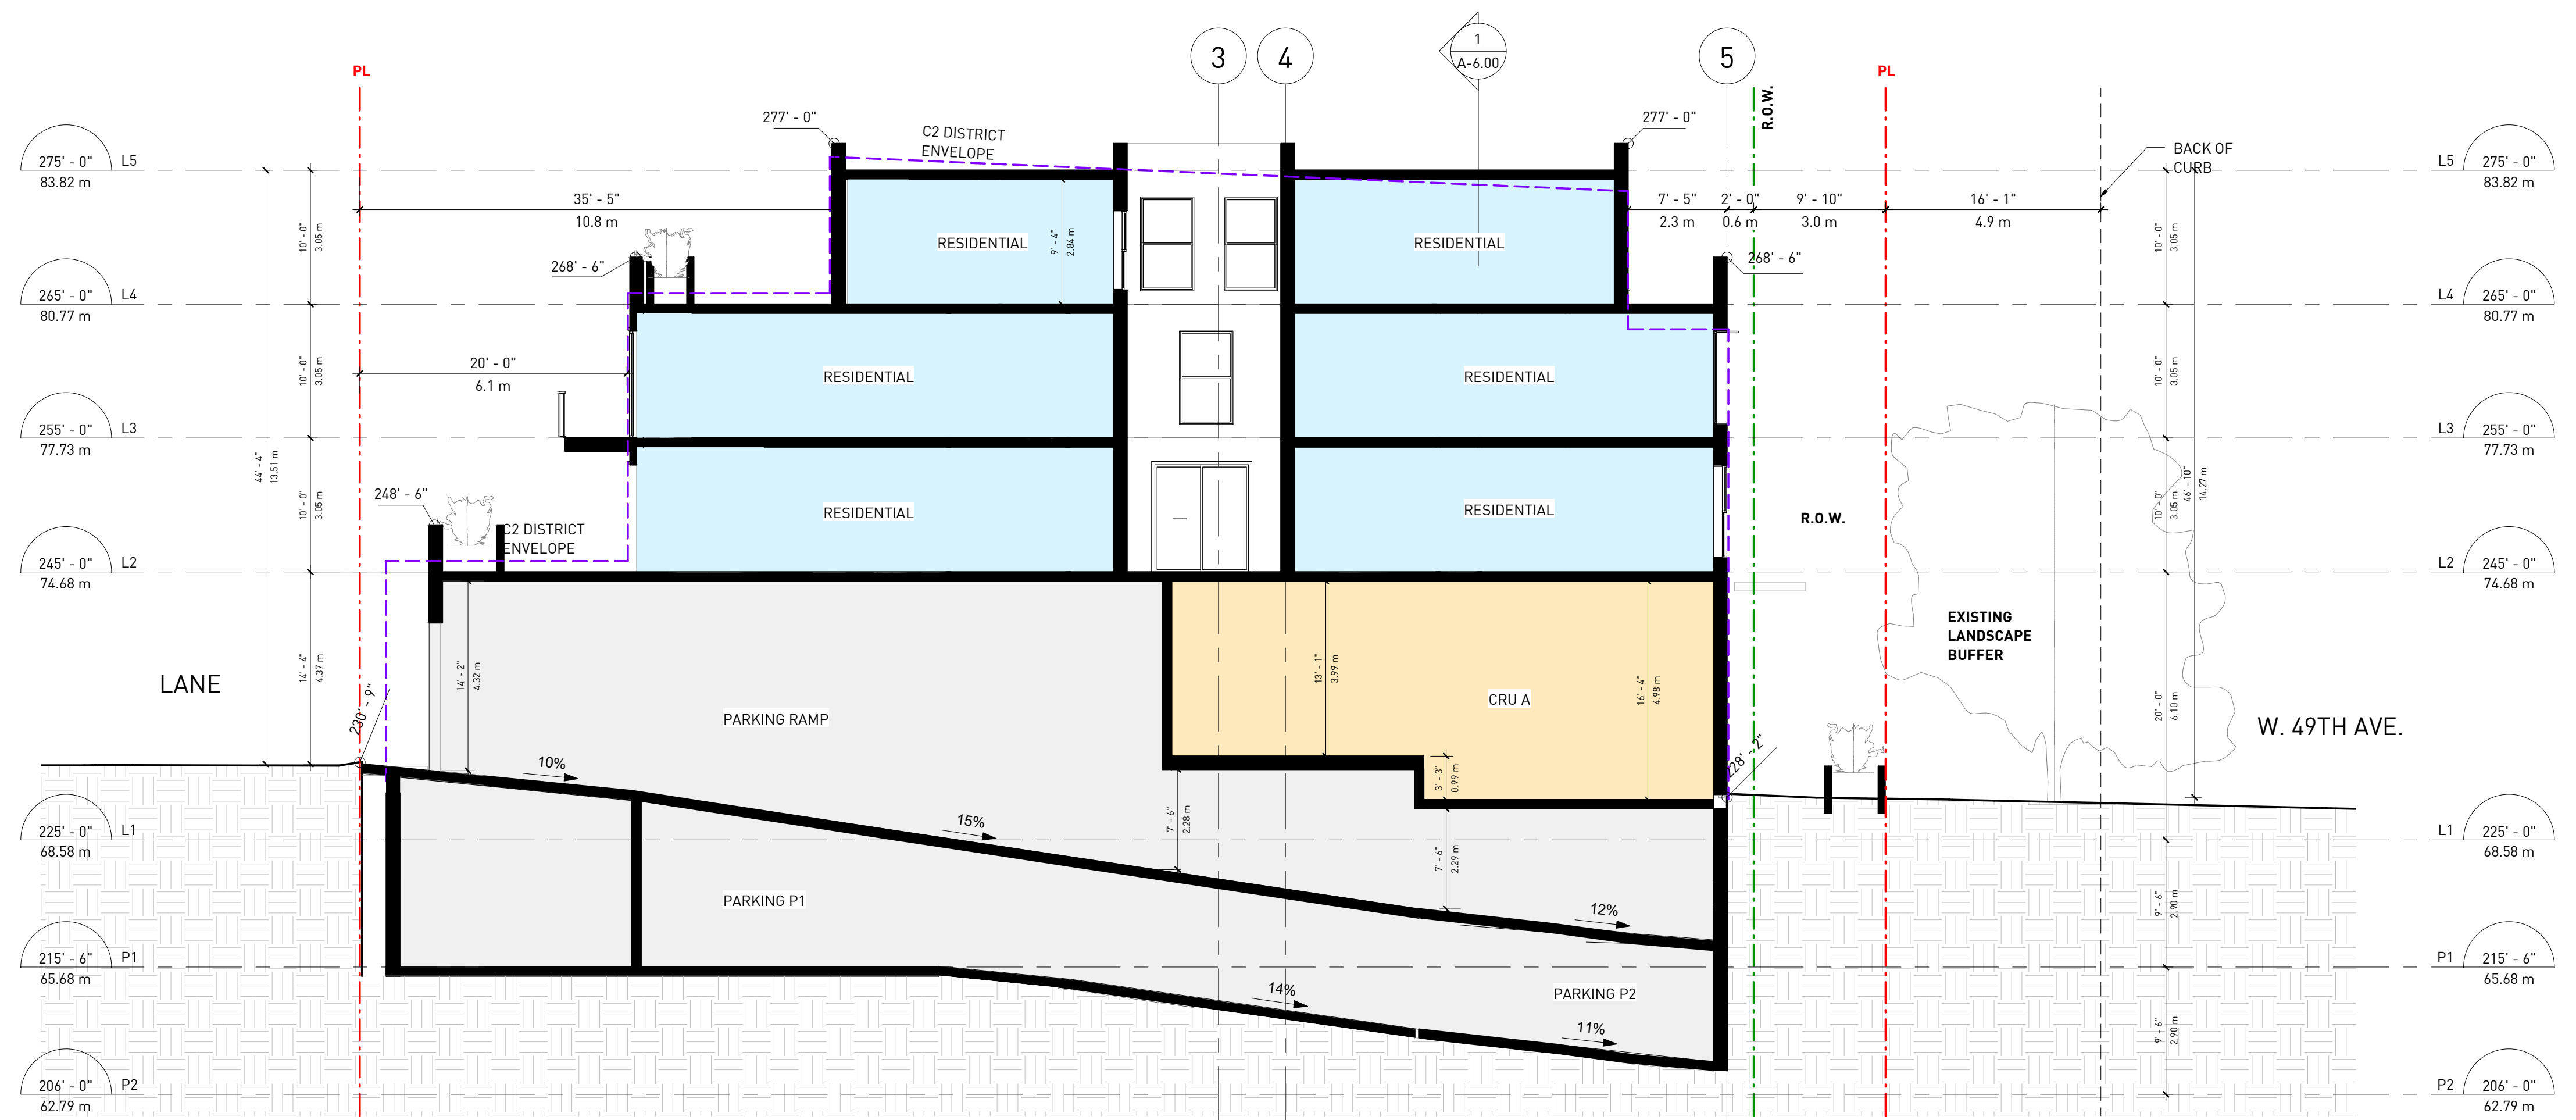

2 SECTION 3
 ref. A-1.00

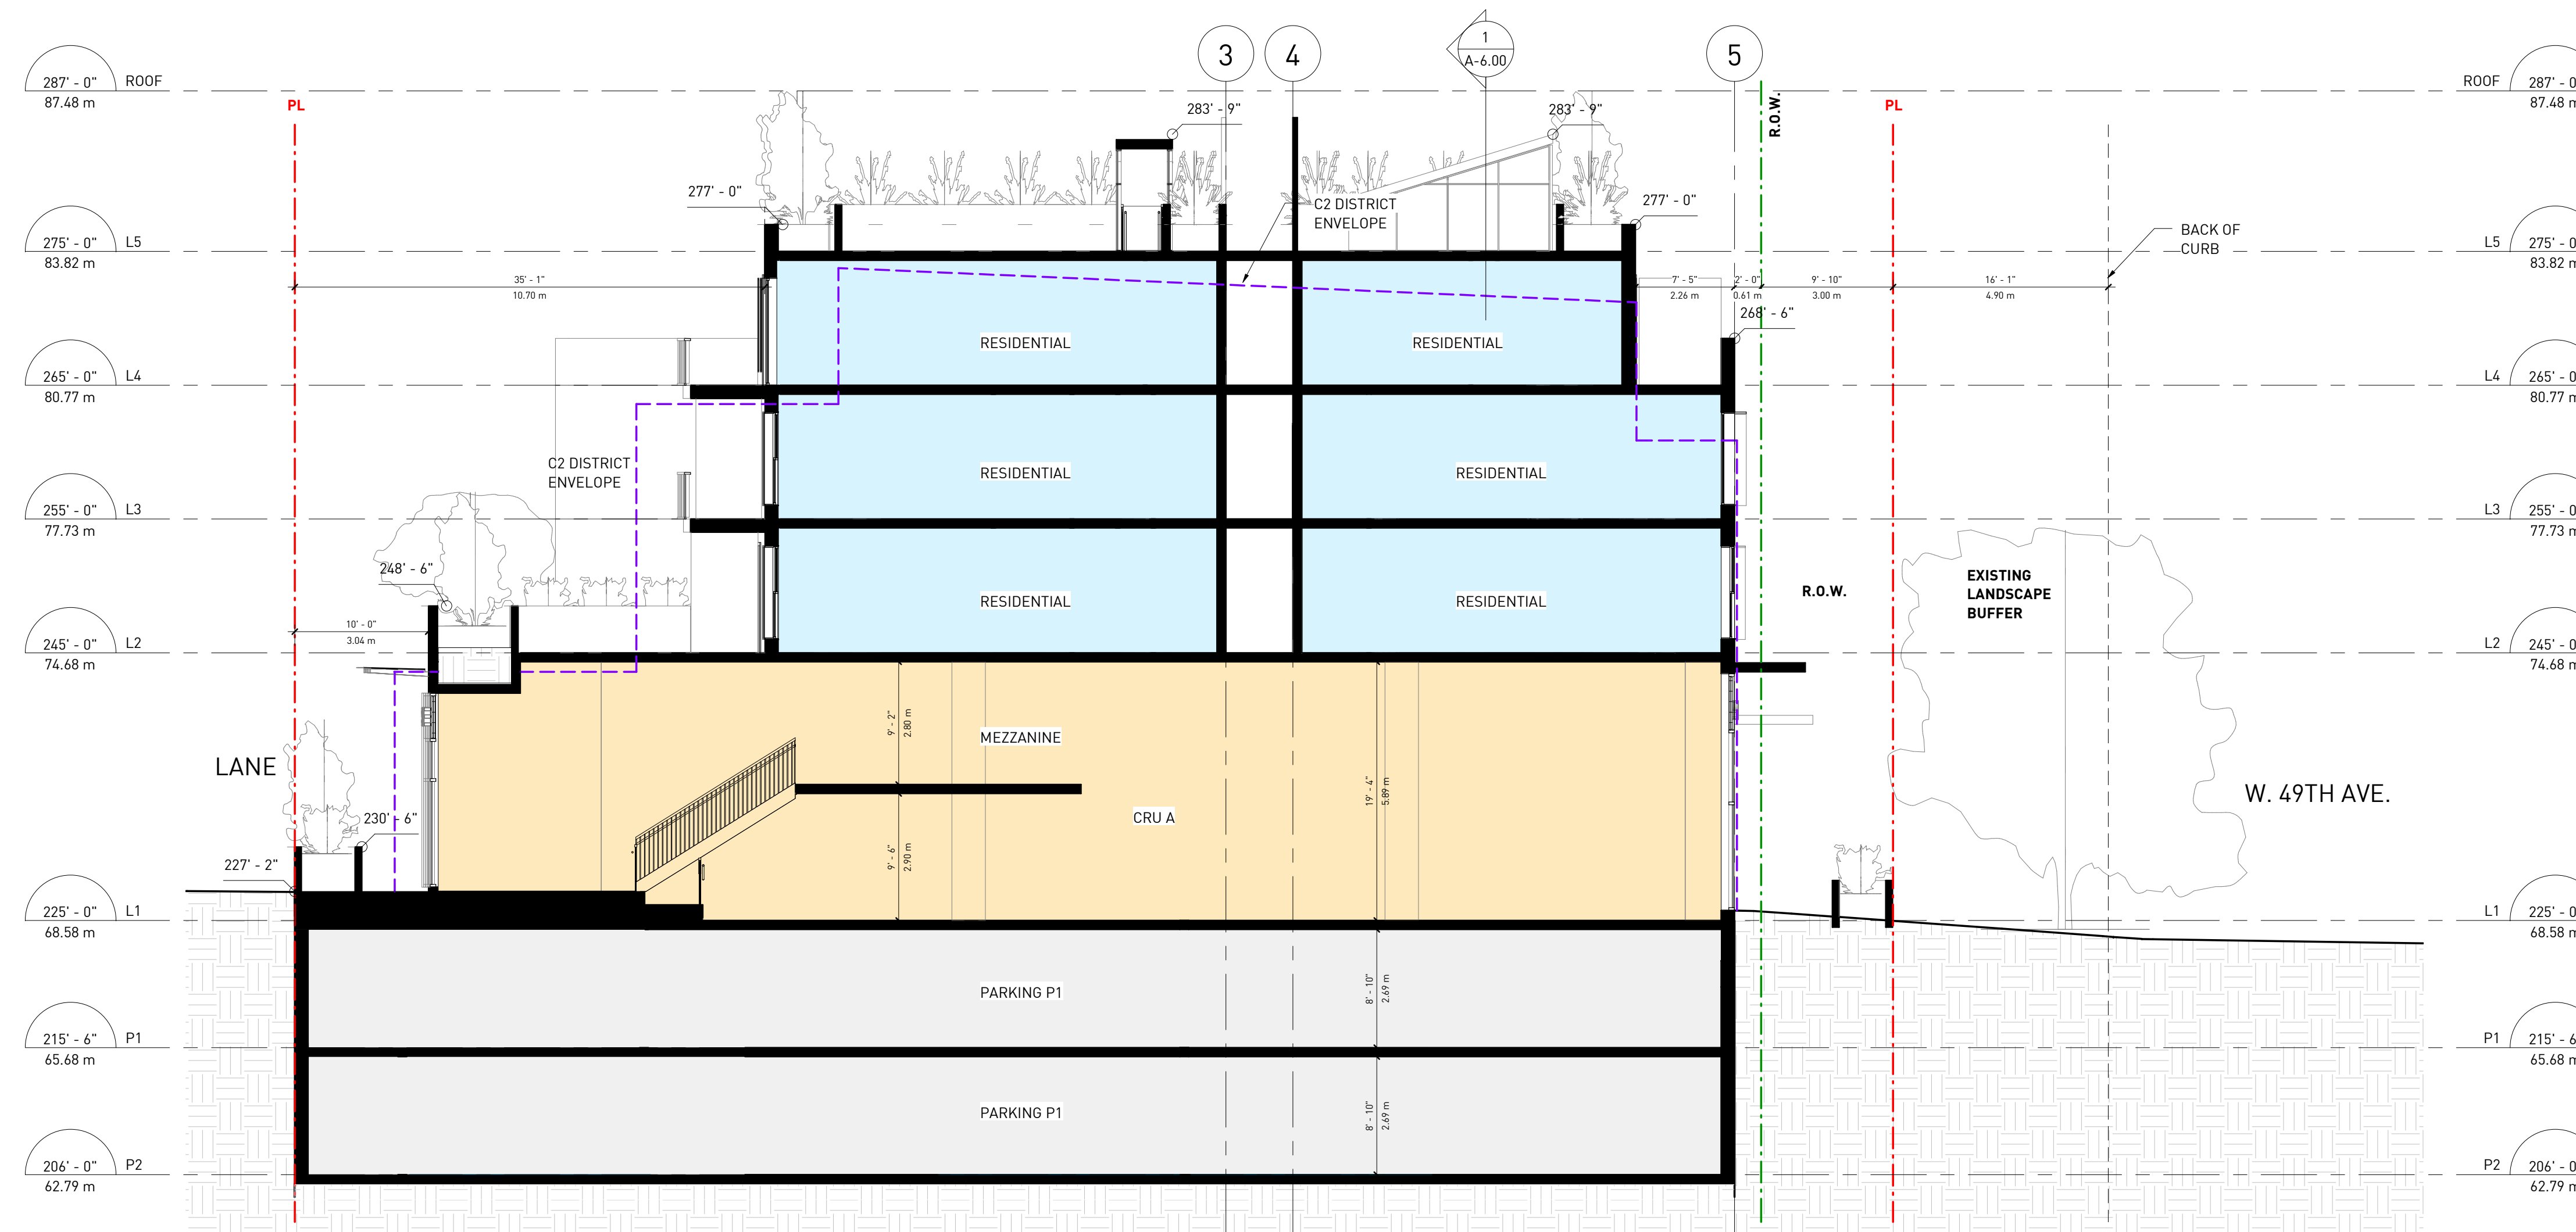

REVISIONS

NO.	DATE	DESCRIPTION
1	01.09.2017	Rezoning Enquiry
2	02.12.2018	Rezoning Enquiry Resubmission
3	12.04.2018	Rezoning Pre-Application

203-263 WEST 49TH

REZONING APPLICATION

SECTIONS

DATE	9/17/2019 10:28:29 AM
DRAWN BY	Author
CHECKED BY	Checker
SCALE	1 : 100
JOB NUMBER	17039

A-6.01