


# 12.0 SITE PLAN SETBACKS

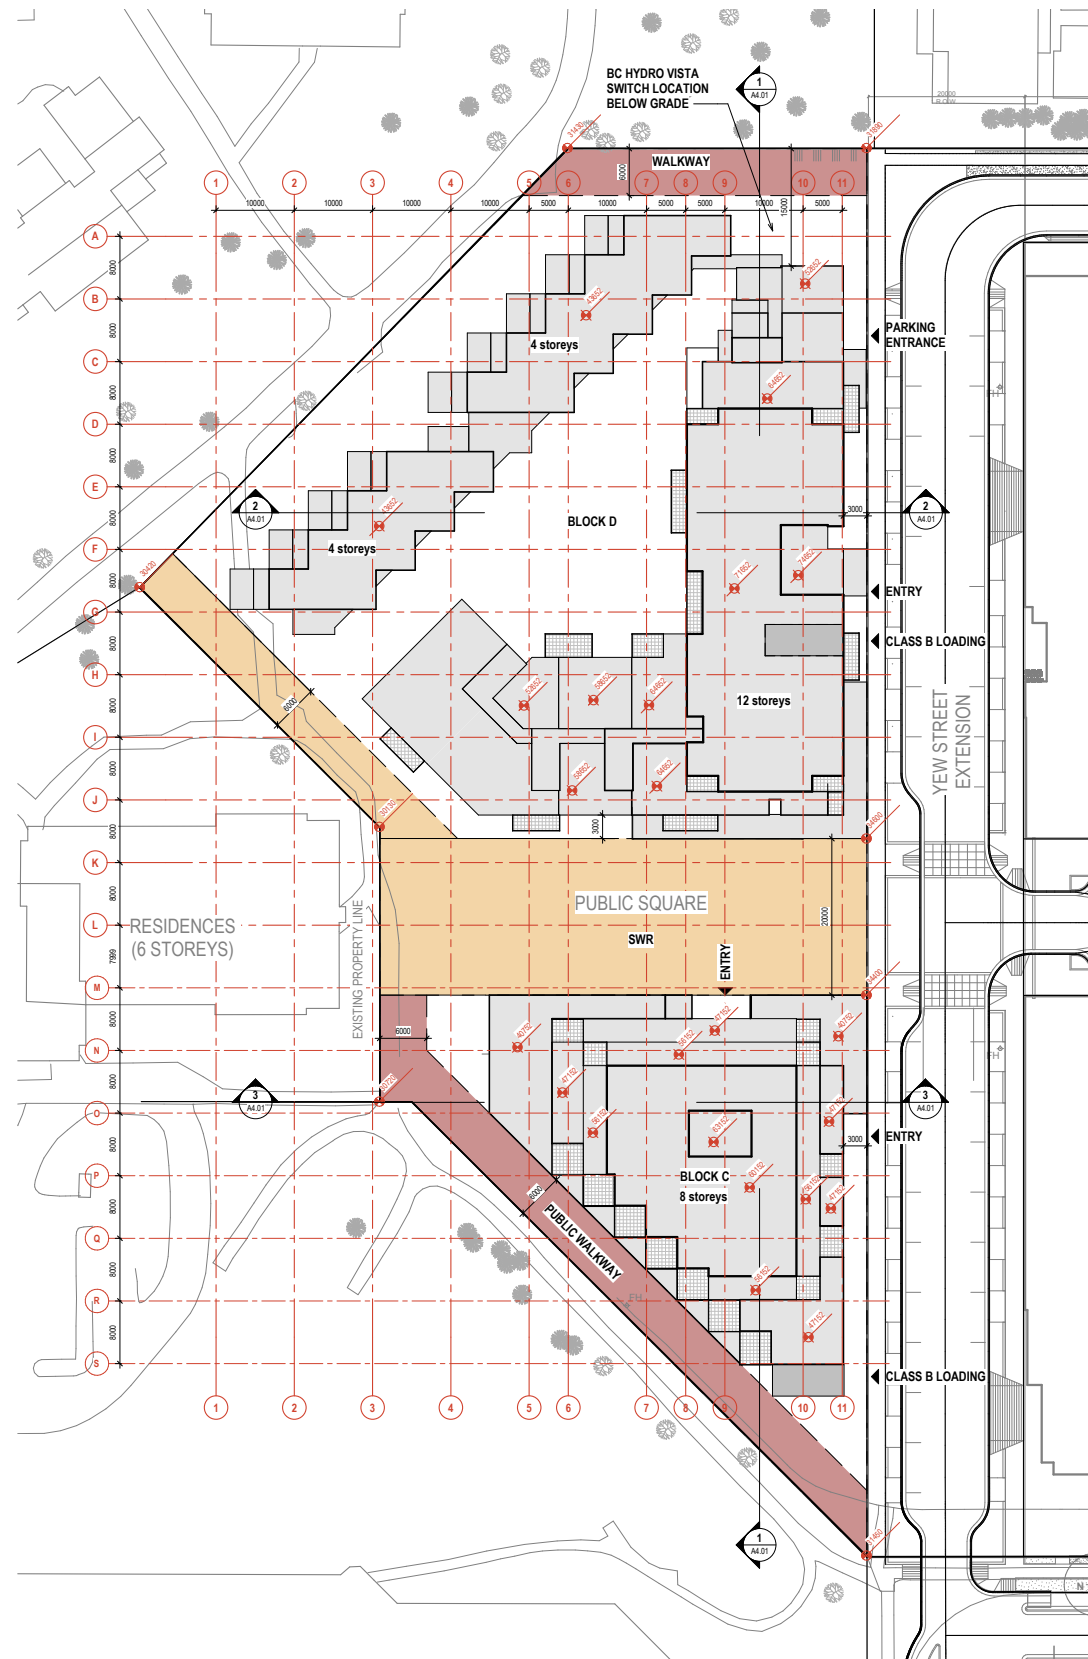

## Property Line Setbacks

Block C:	
North	0.0 m
South	varies
East	0.0 m
West	6.0 m
Block D:	
North	8.0 m
South	0.0 m
East	0.0 m
West	6.0 m

Technical Site Plan