

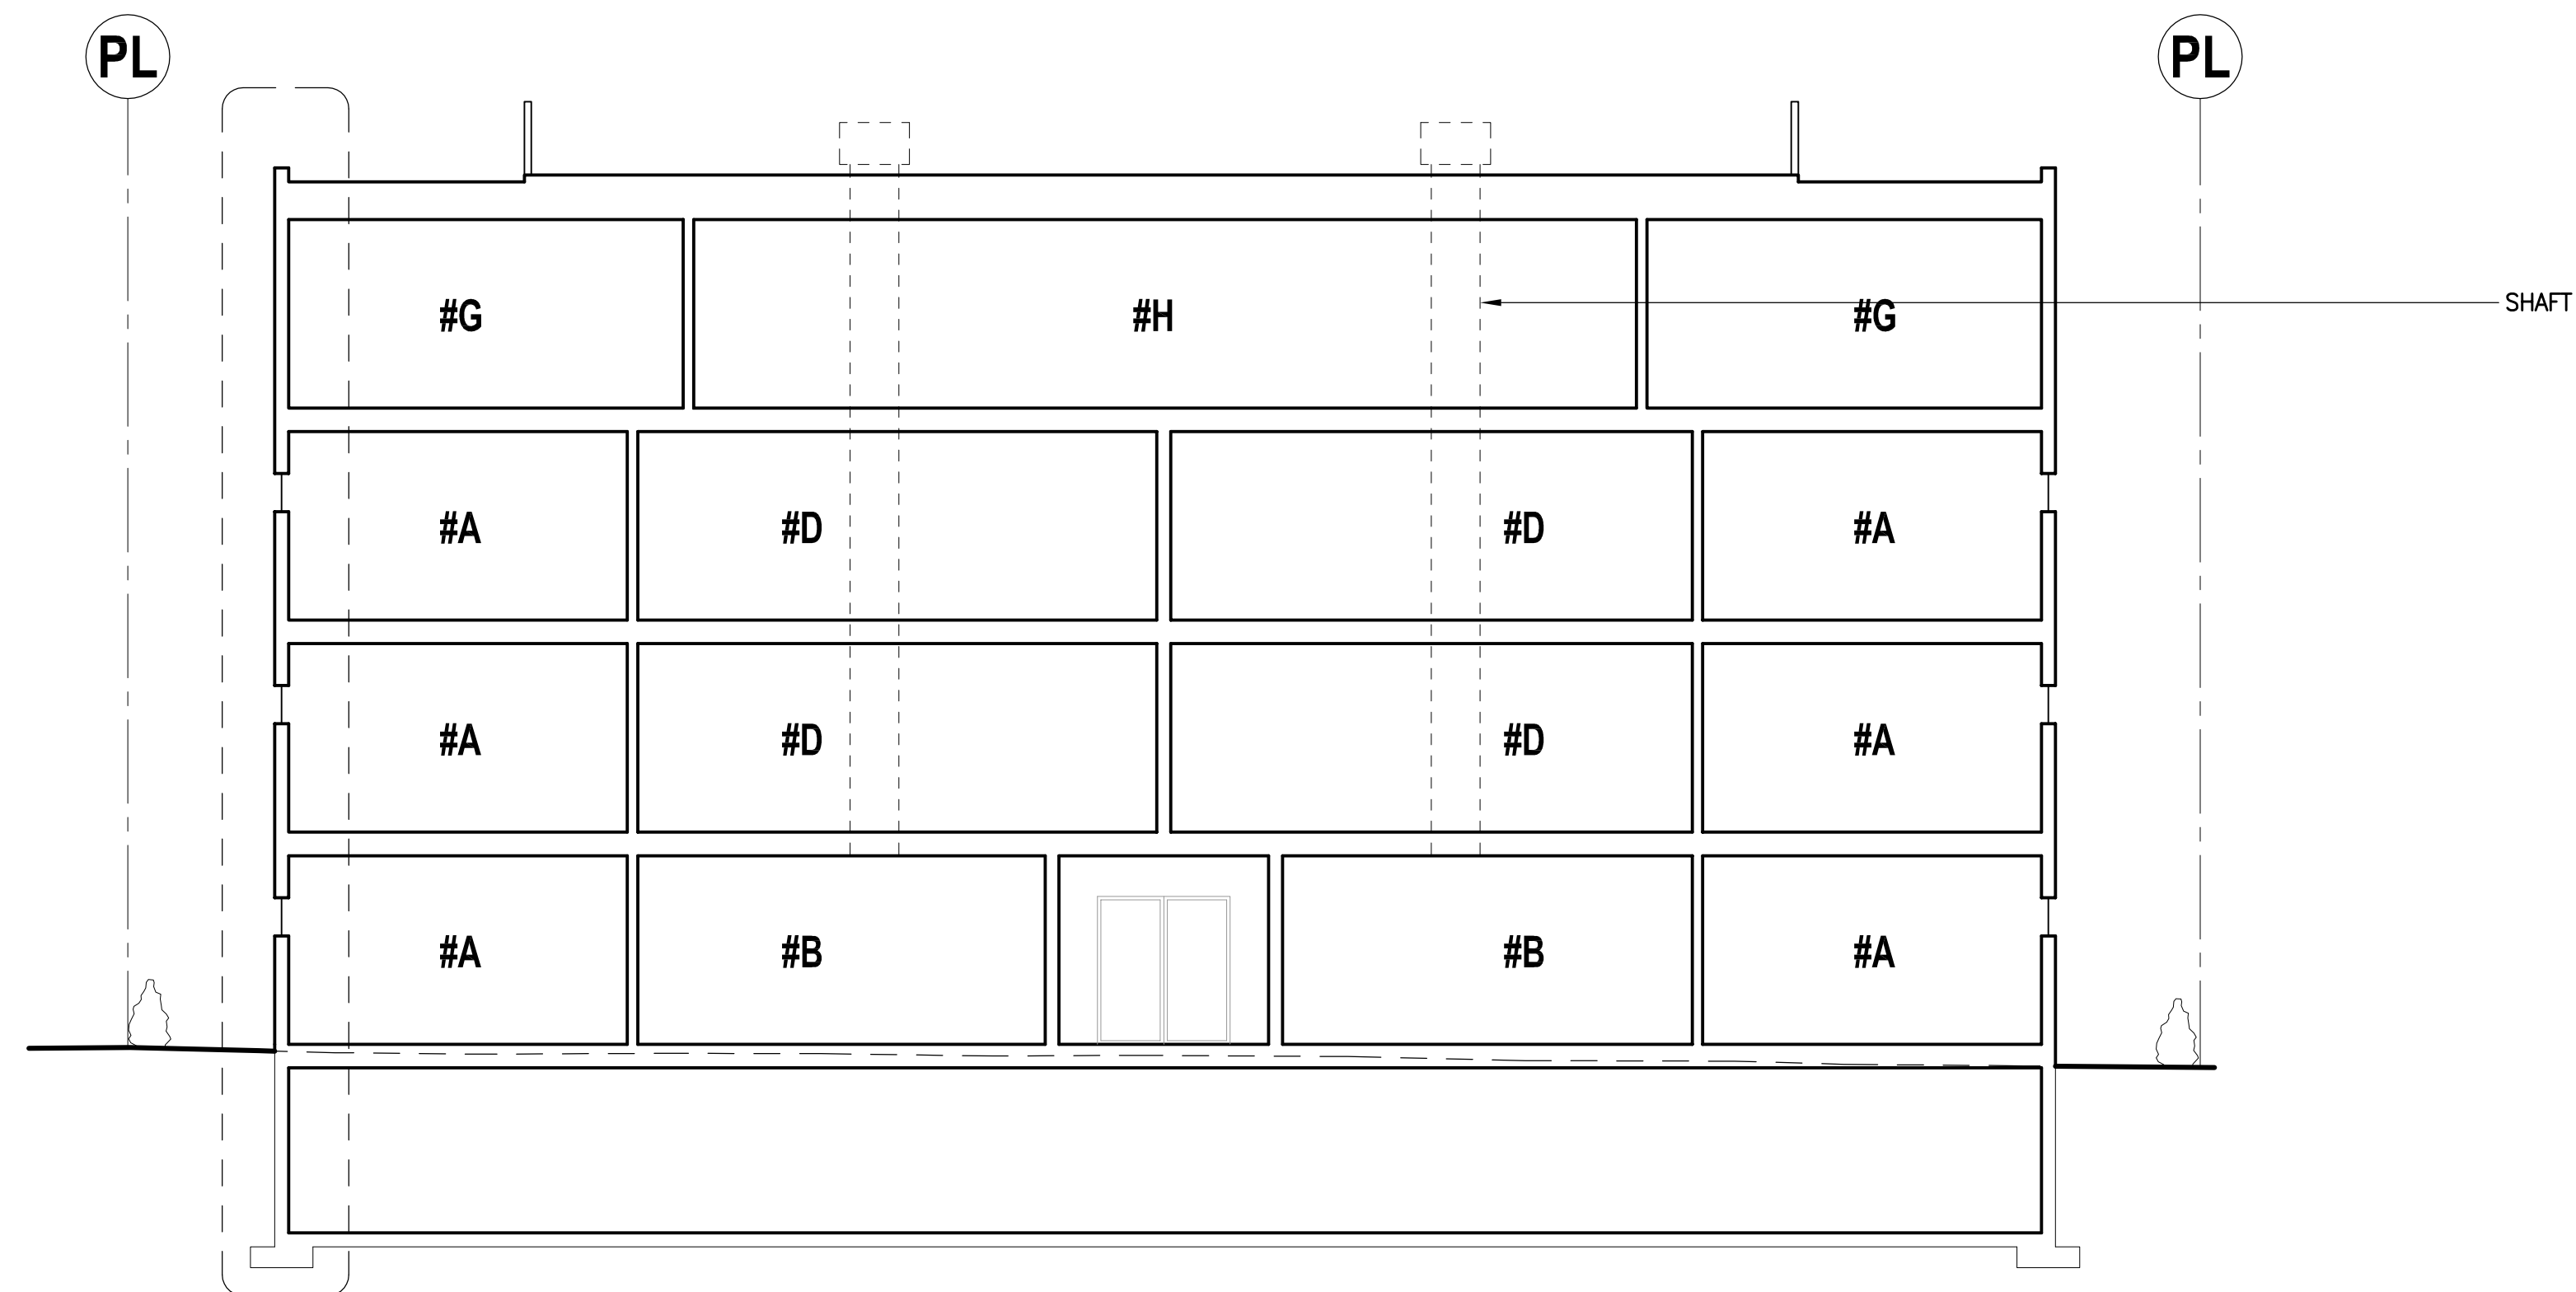


1 SECTION THROUGH CIRULATION
 Scale 1/8"=1'0"

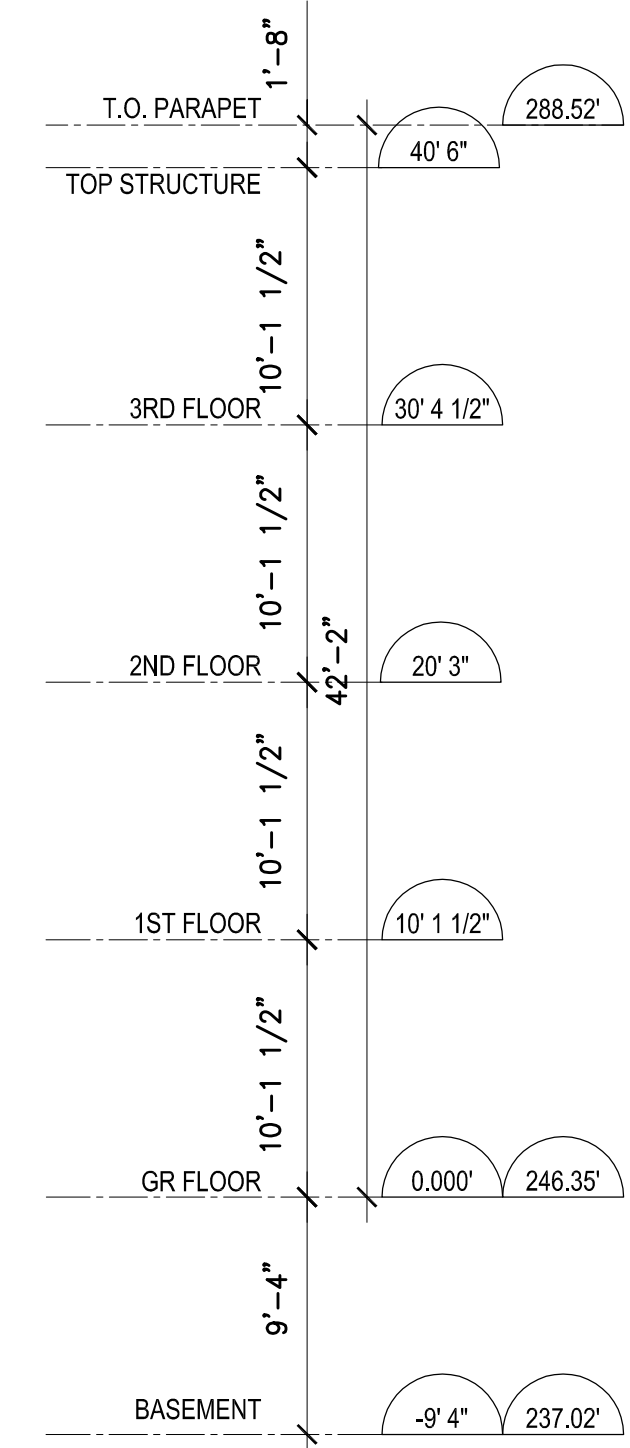

2 SECTION THROUGH ENTRY
 Scale 1/8"=1'0"

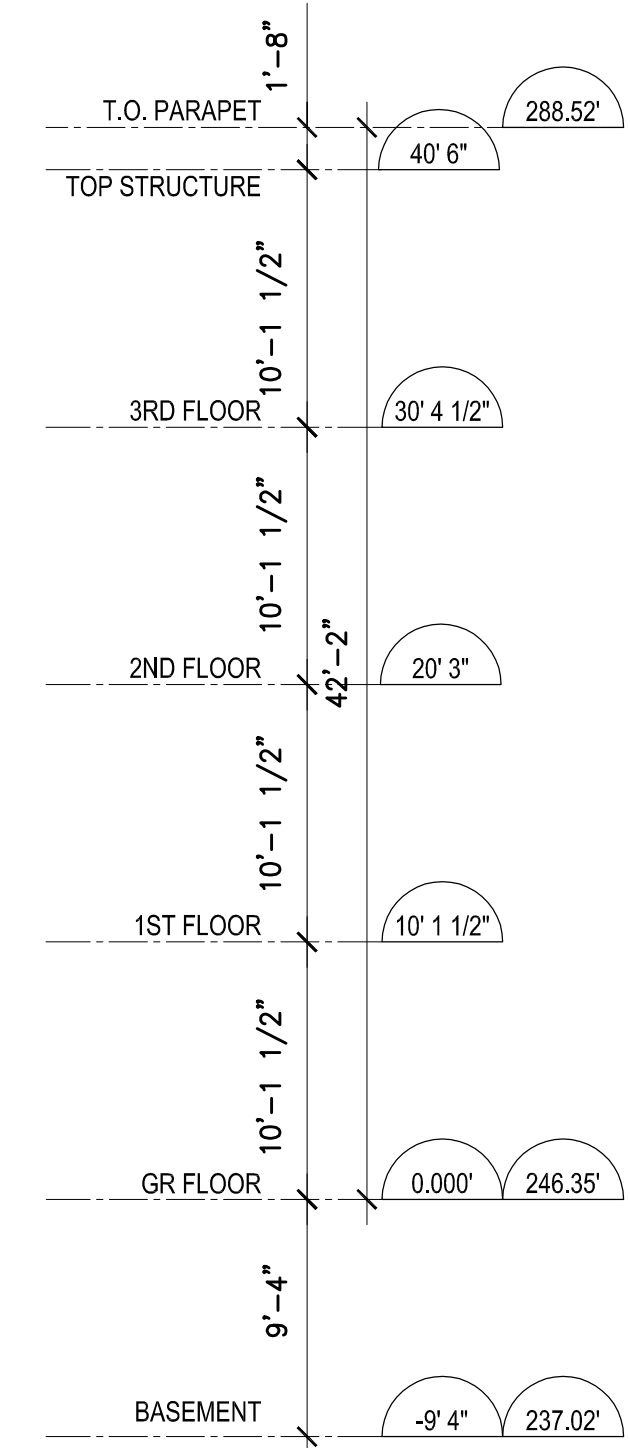

DERZ 2015 FEB 10
 Revisions

Job Title
**GALT STREET
 RESIDENTIAL
 DEVELOPMENT**


Sheet Title
**PROPOSED BUILDING
 SECTIONS**

Drawn: IRM/CM
 Checked: IRM/BC
 Job No.: 1436
 Date: OCTOBER 2014
 Scale: 1/16"=1'-0"


Sheet

A3.2

Copyright reserved. These drawings and the design are, and at all times, remain the exclusive property of the Architects, and cannot be used without the consent of the architects.

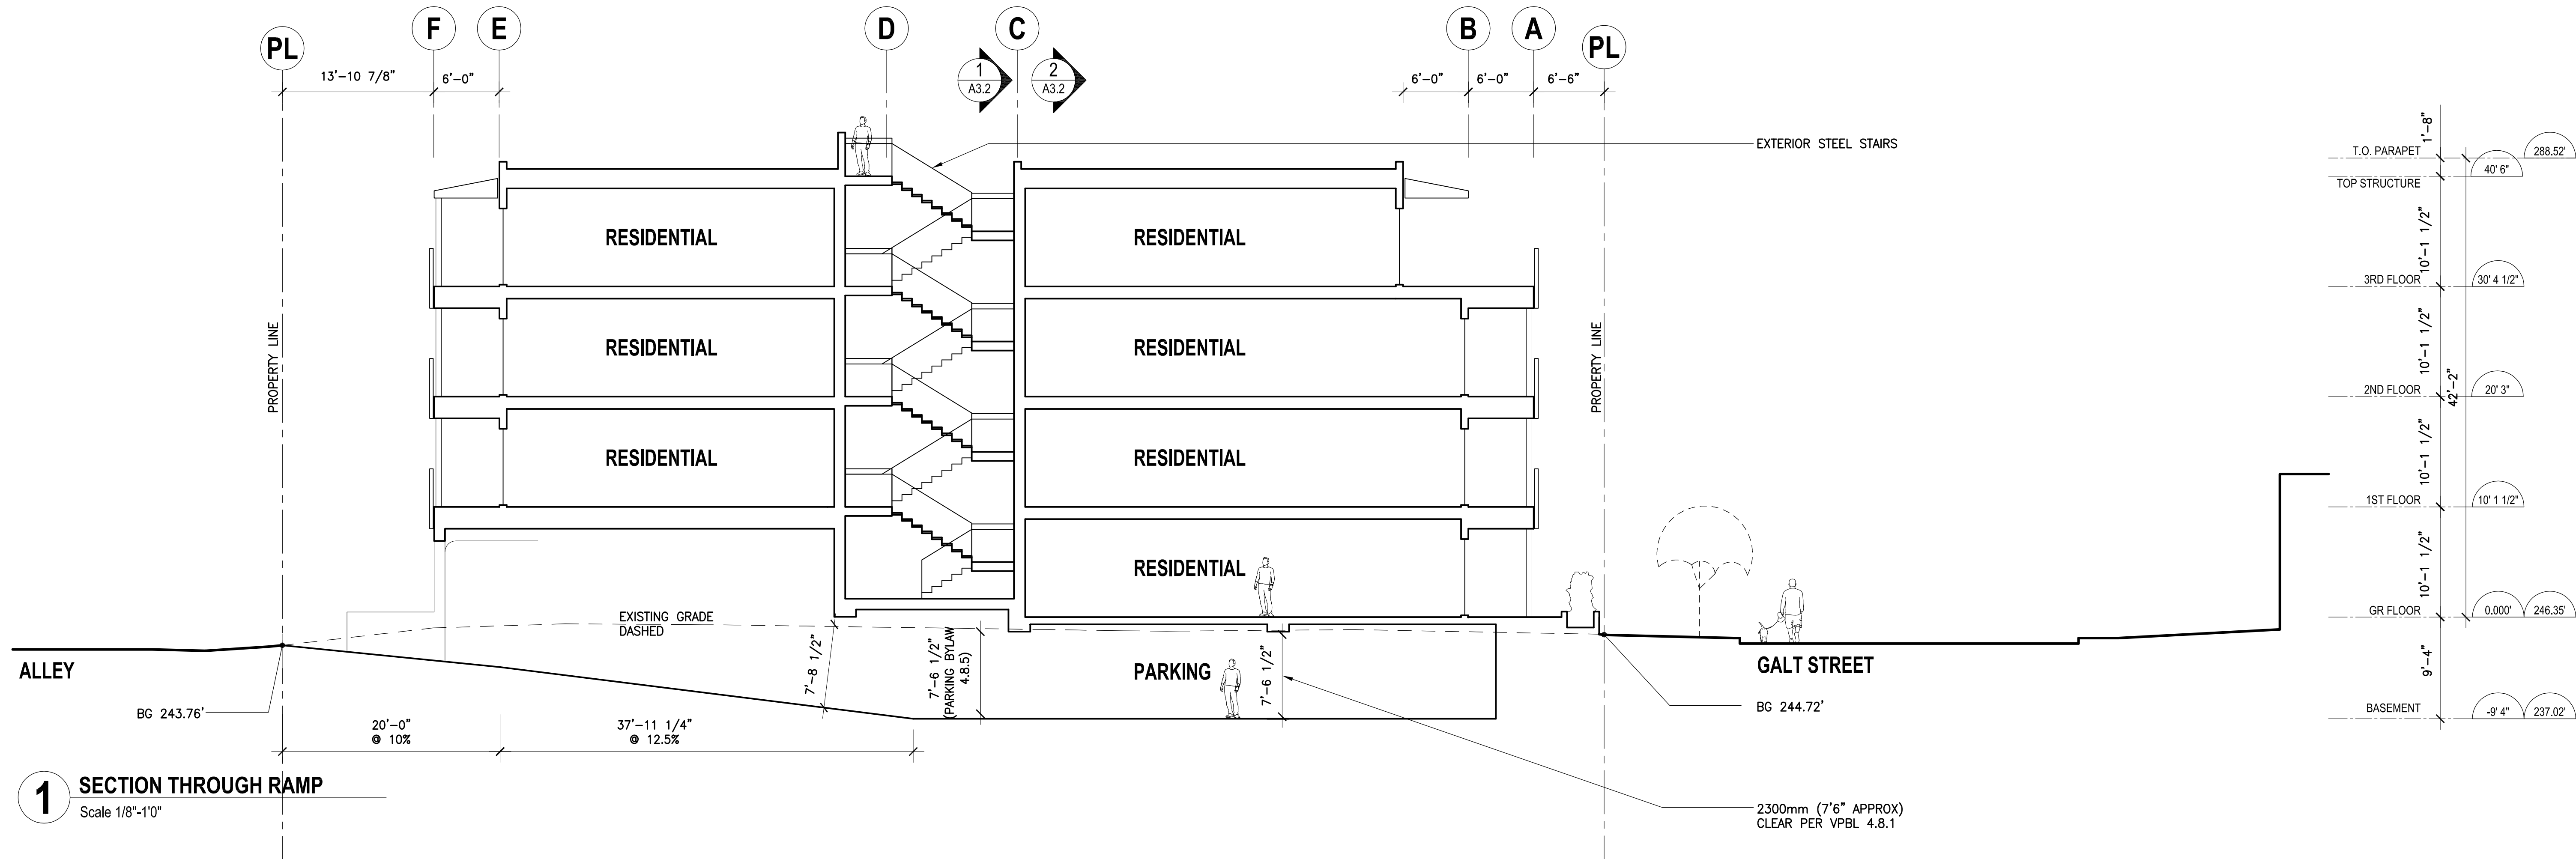

1 SECTION THROUGH RAMP
 Scale 1/8"-10"

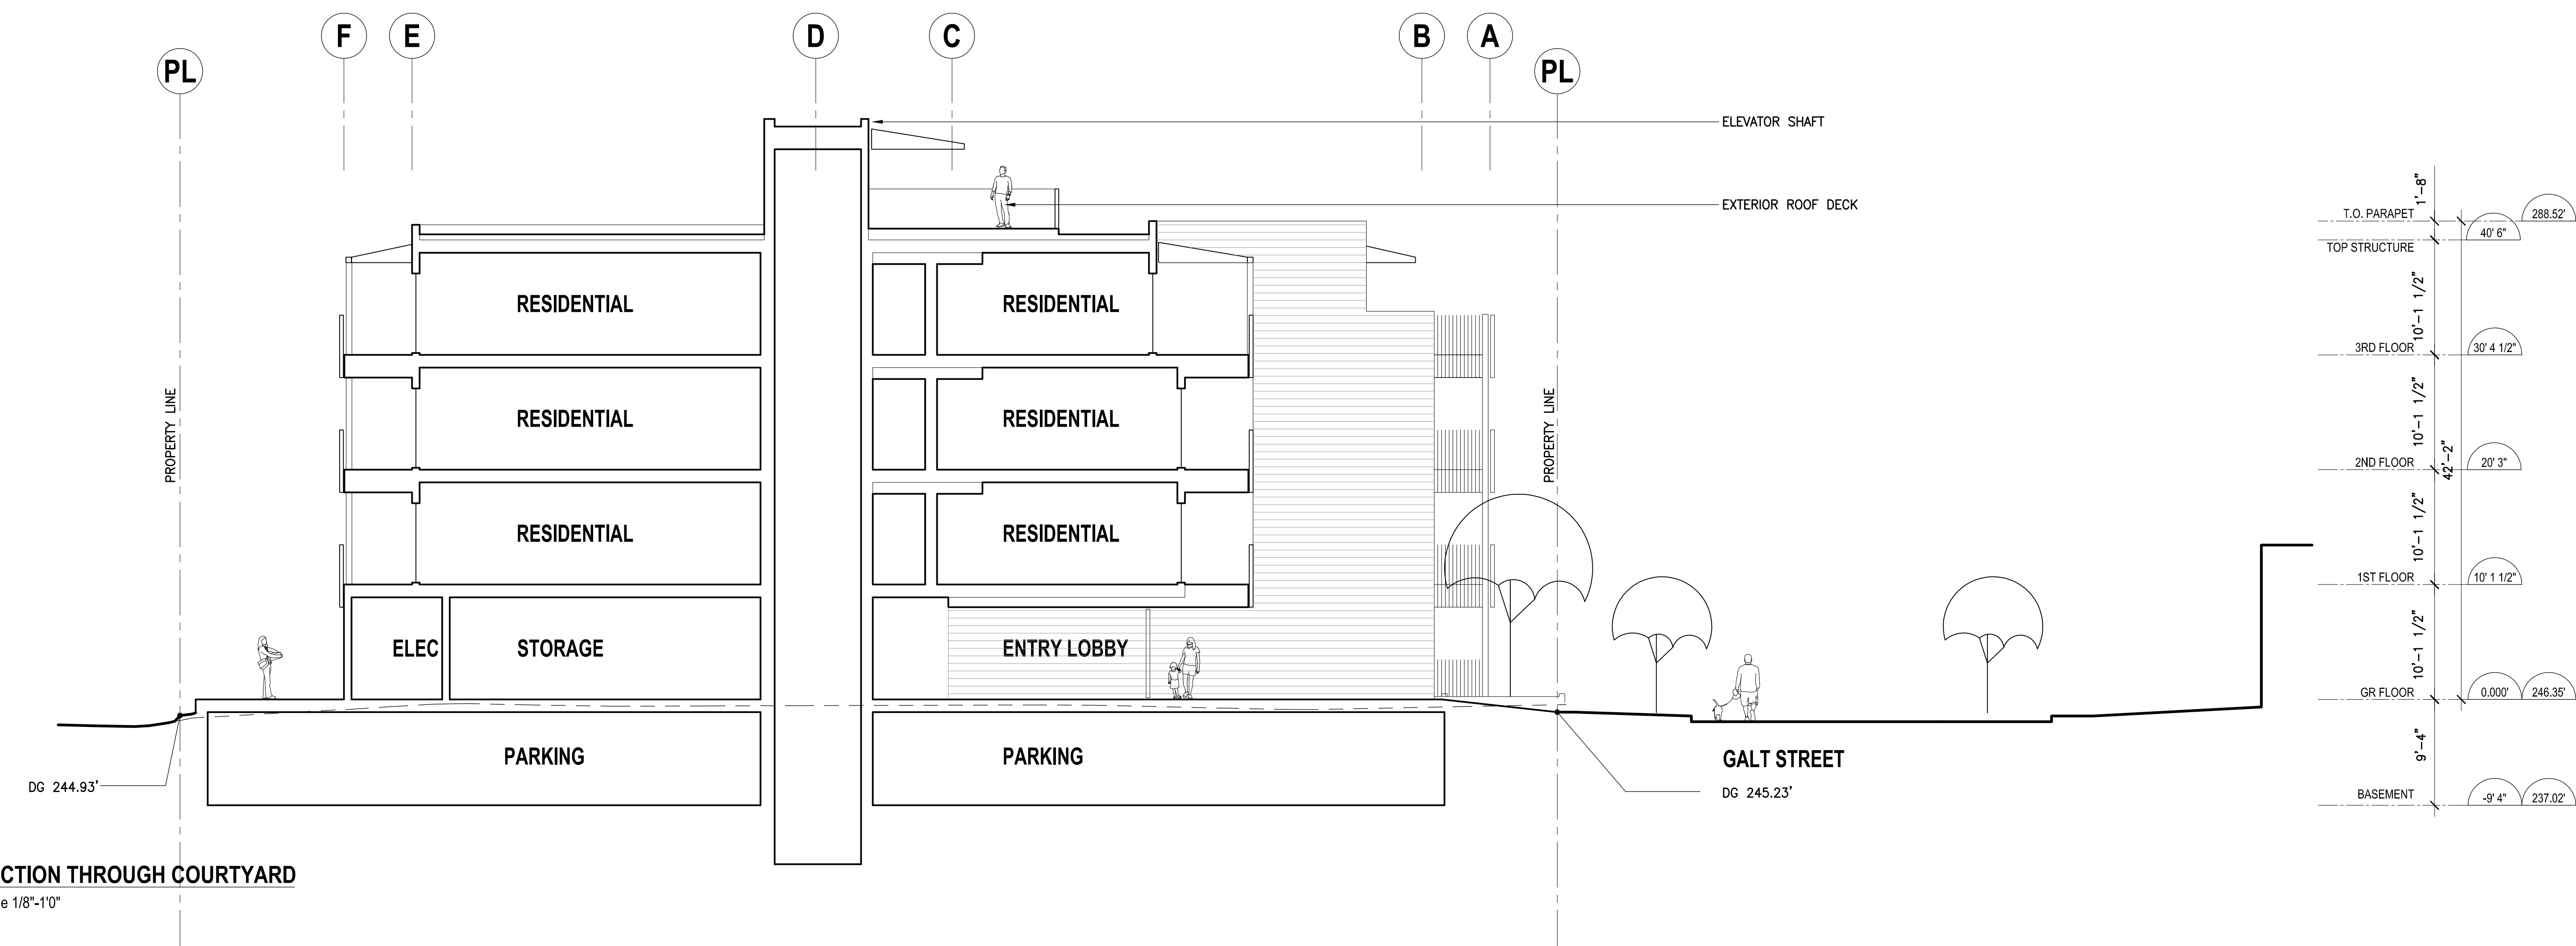

2 SECTION THROUGH COURTYARD
 Scale 1/8"-10"

DERZ 2015 FEB 10
 Revisions

Job Title
**GALT STREET
 RESIDENTIAL
 DEVELOPMENT**

Sheet Title
BUILDING SECTIONS

Drawn: IRM/CM
 Checked: IRM/BC
 Job No.: 1436
 Date: OCTOBER 2014
 Scale: 1/16"=1'-0"

Sheet
A3.1

Copyright reserved. These drawings and the design are, and at all times, remain the exclusive property of the Architects, and cannot be used without the consent of the architects.