



# Landscape Site Plan




# Landscape Ground Floor

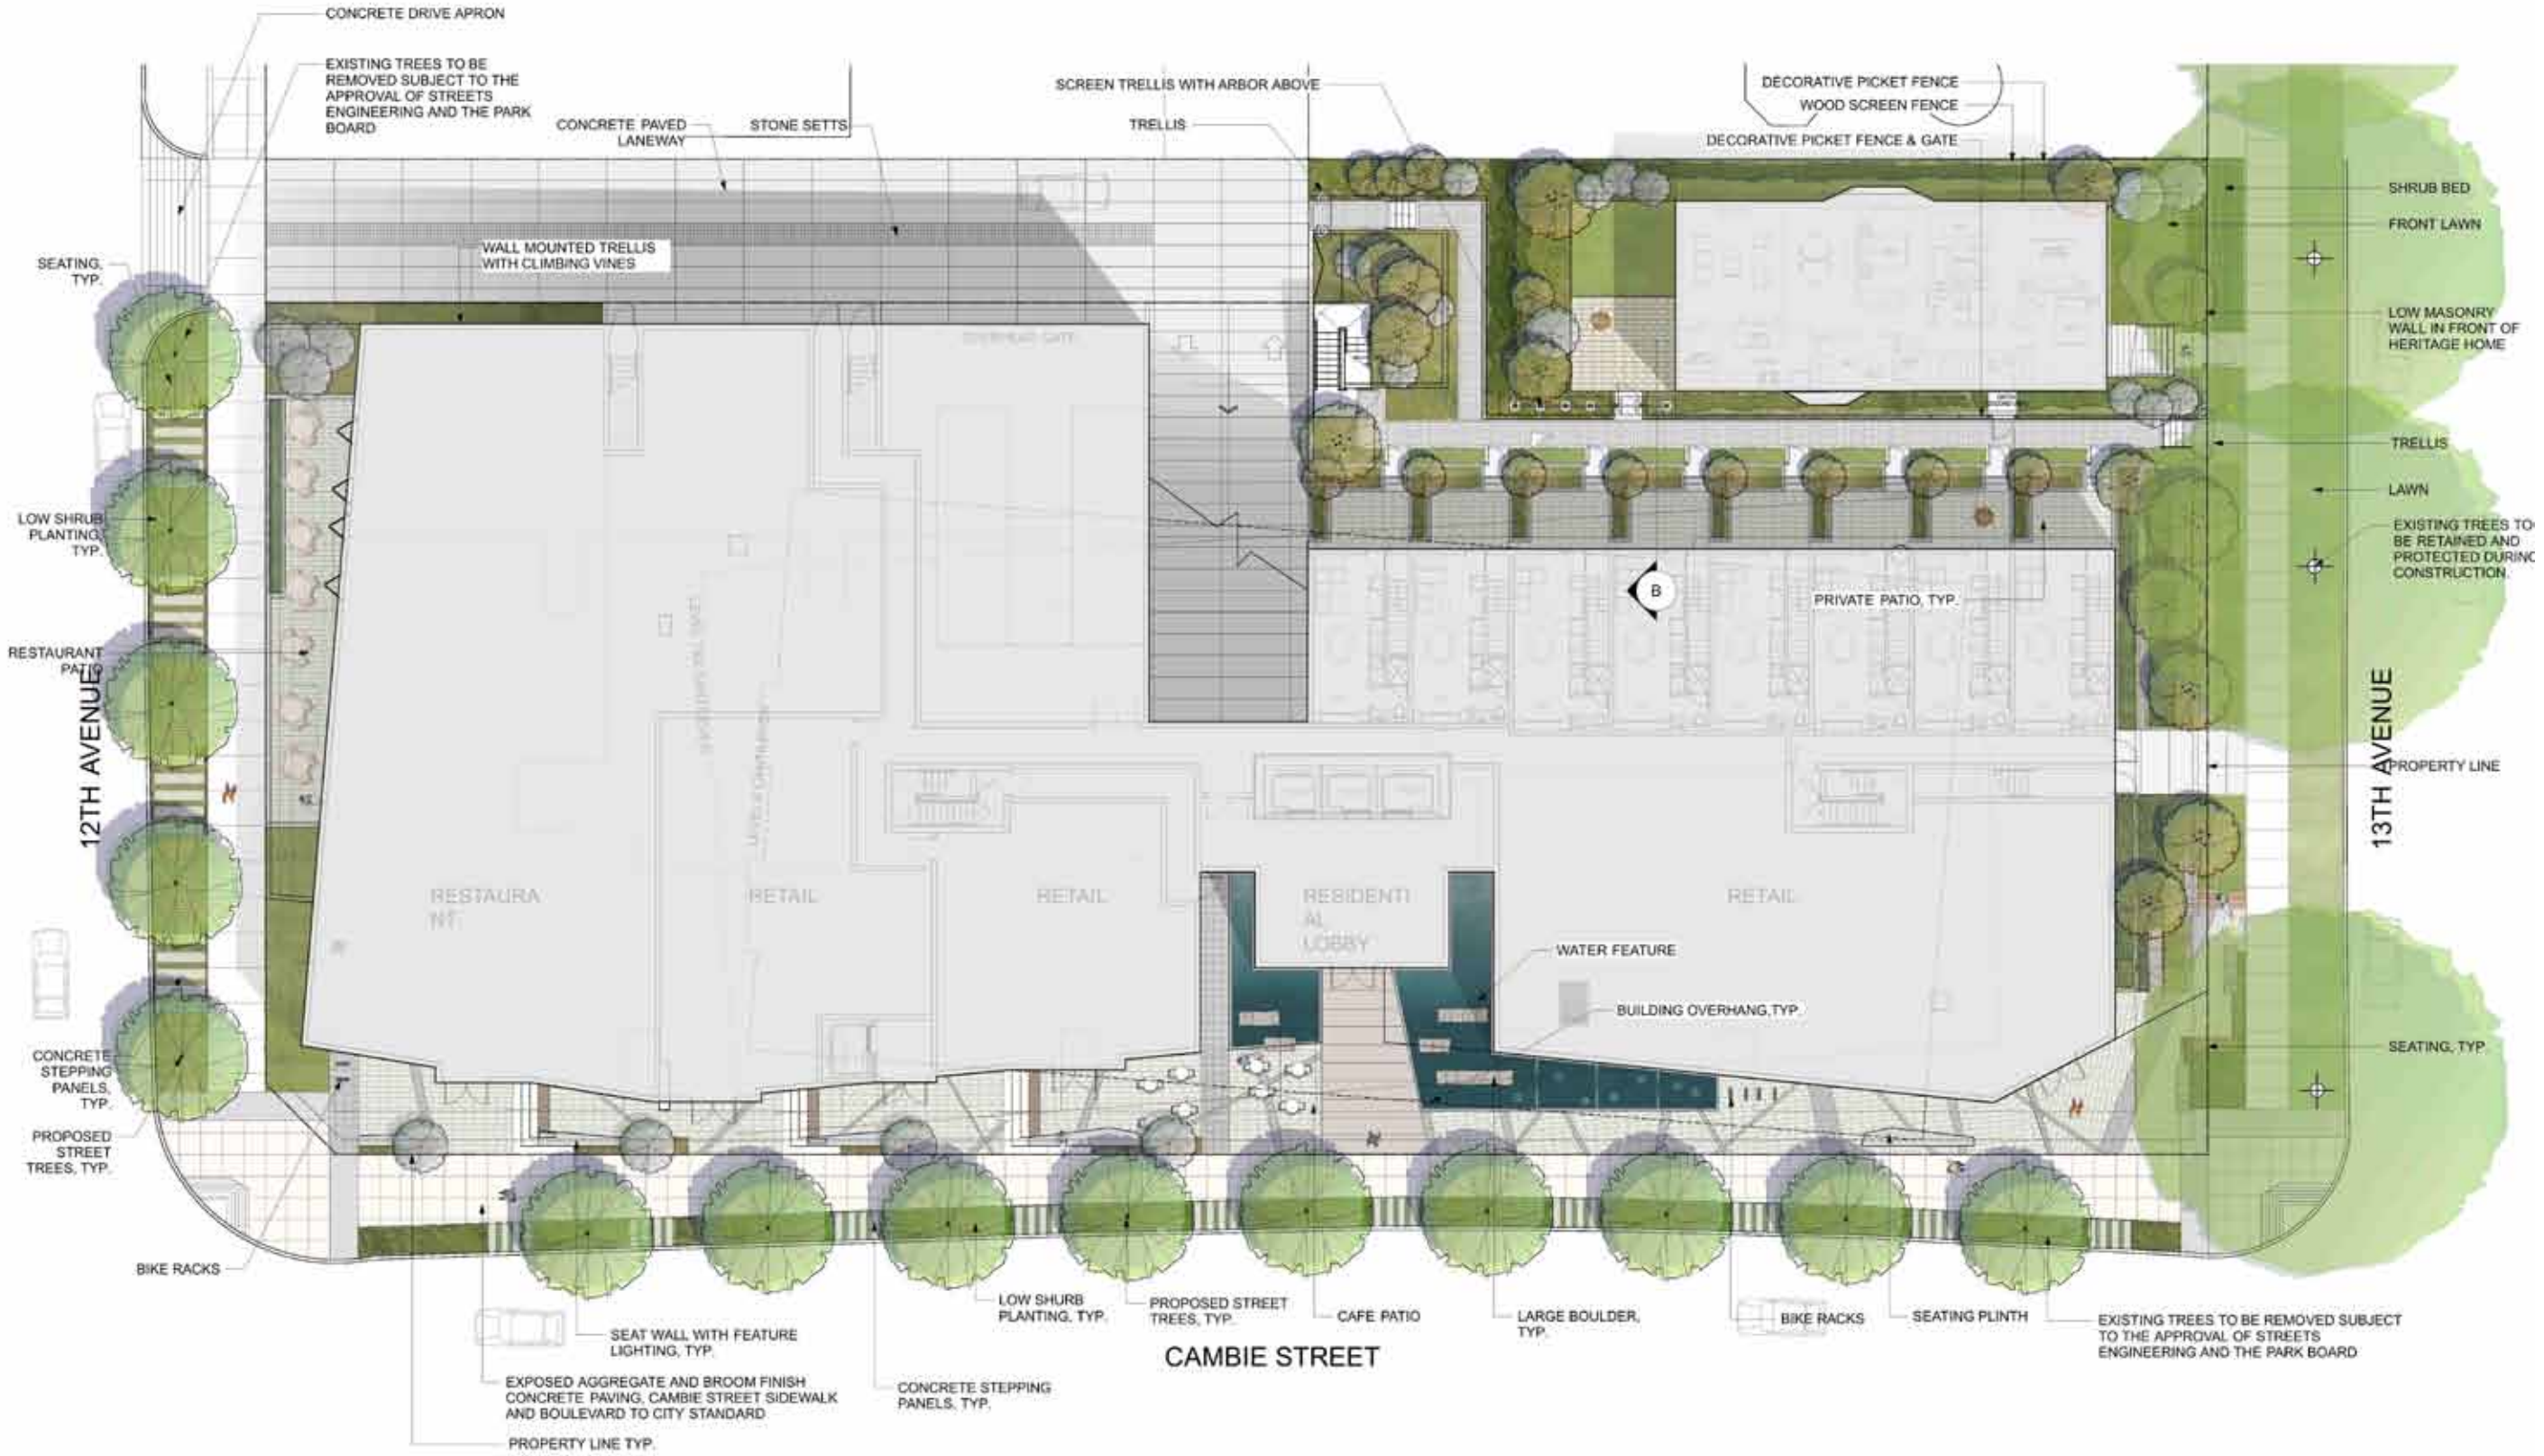


# Landscape Level 2

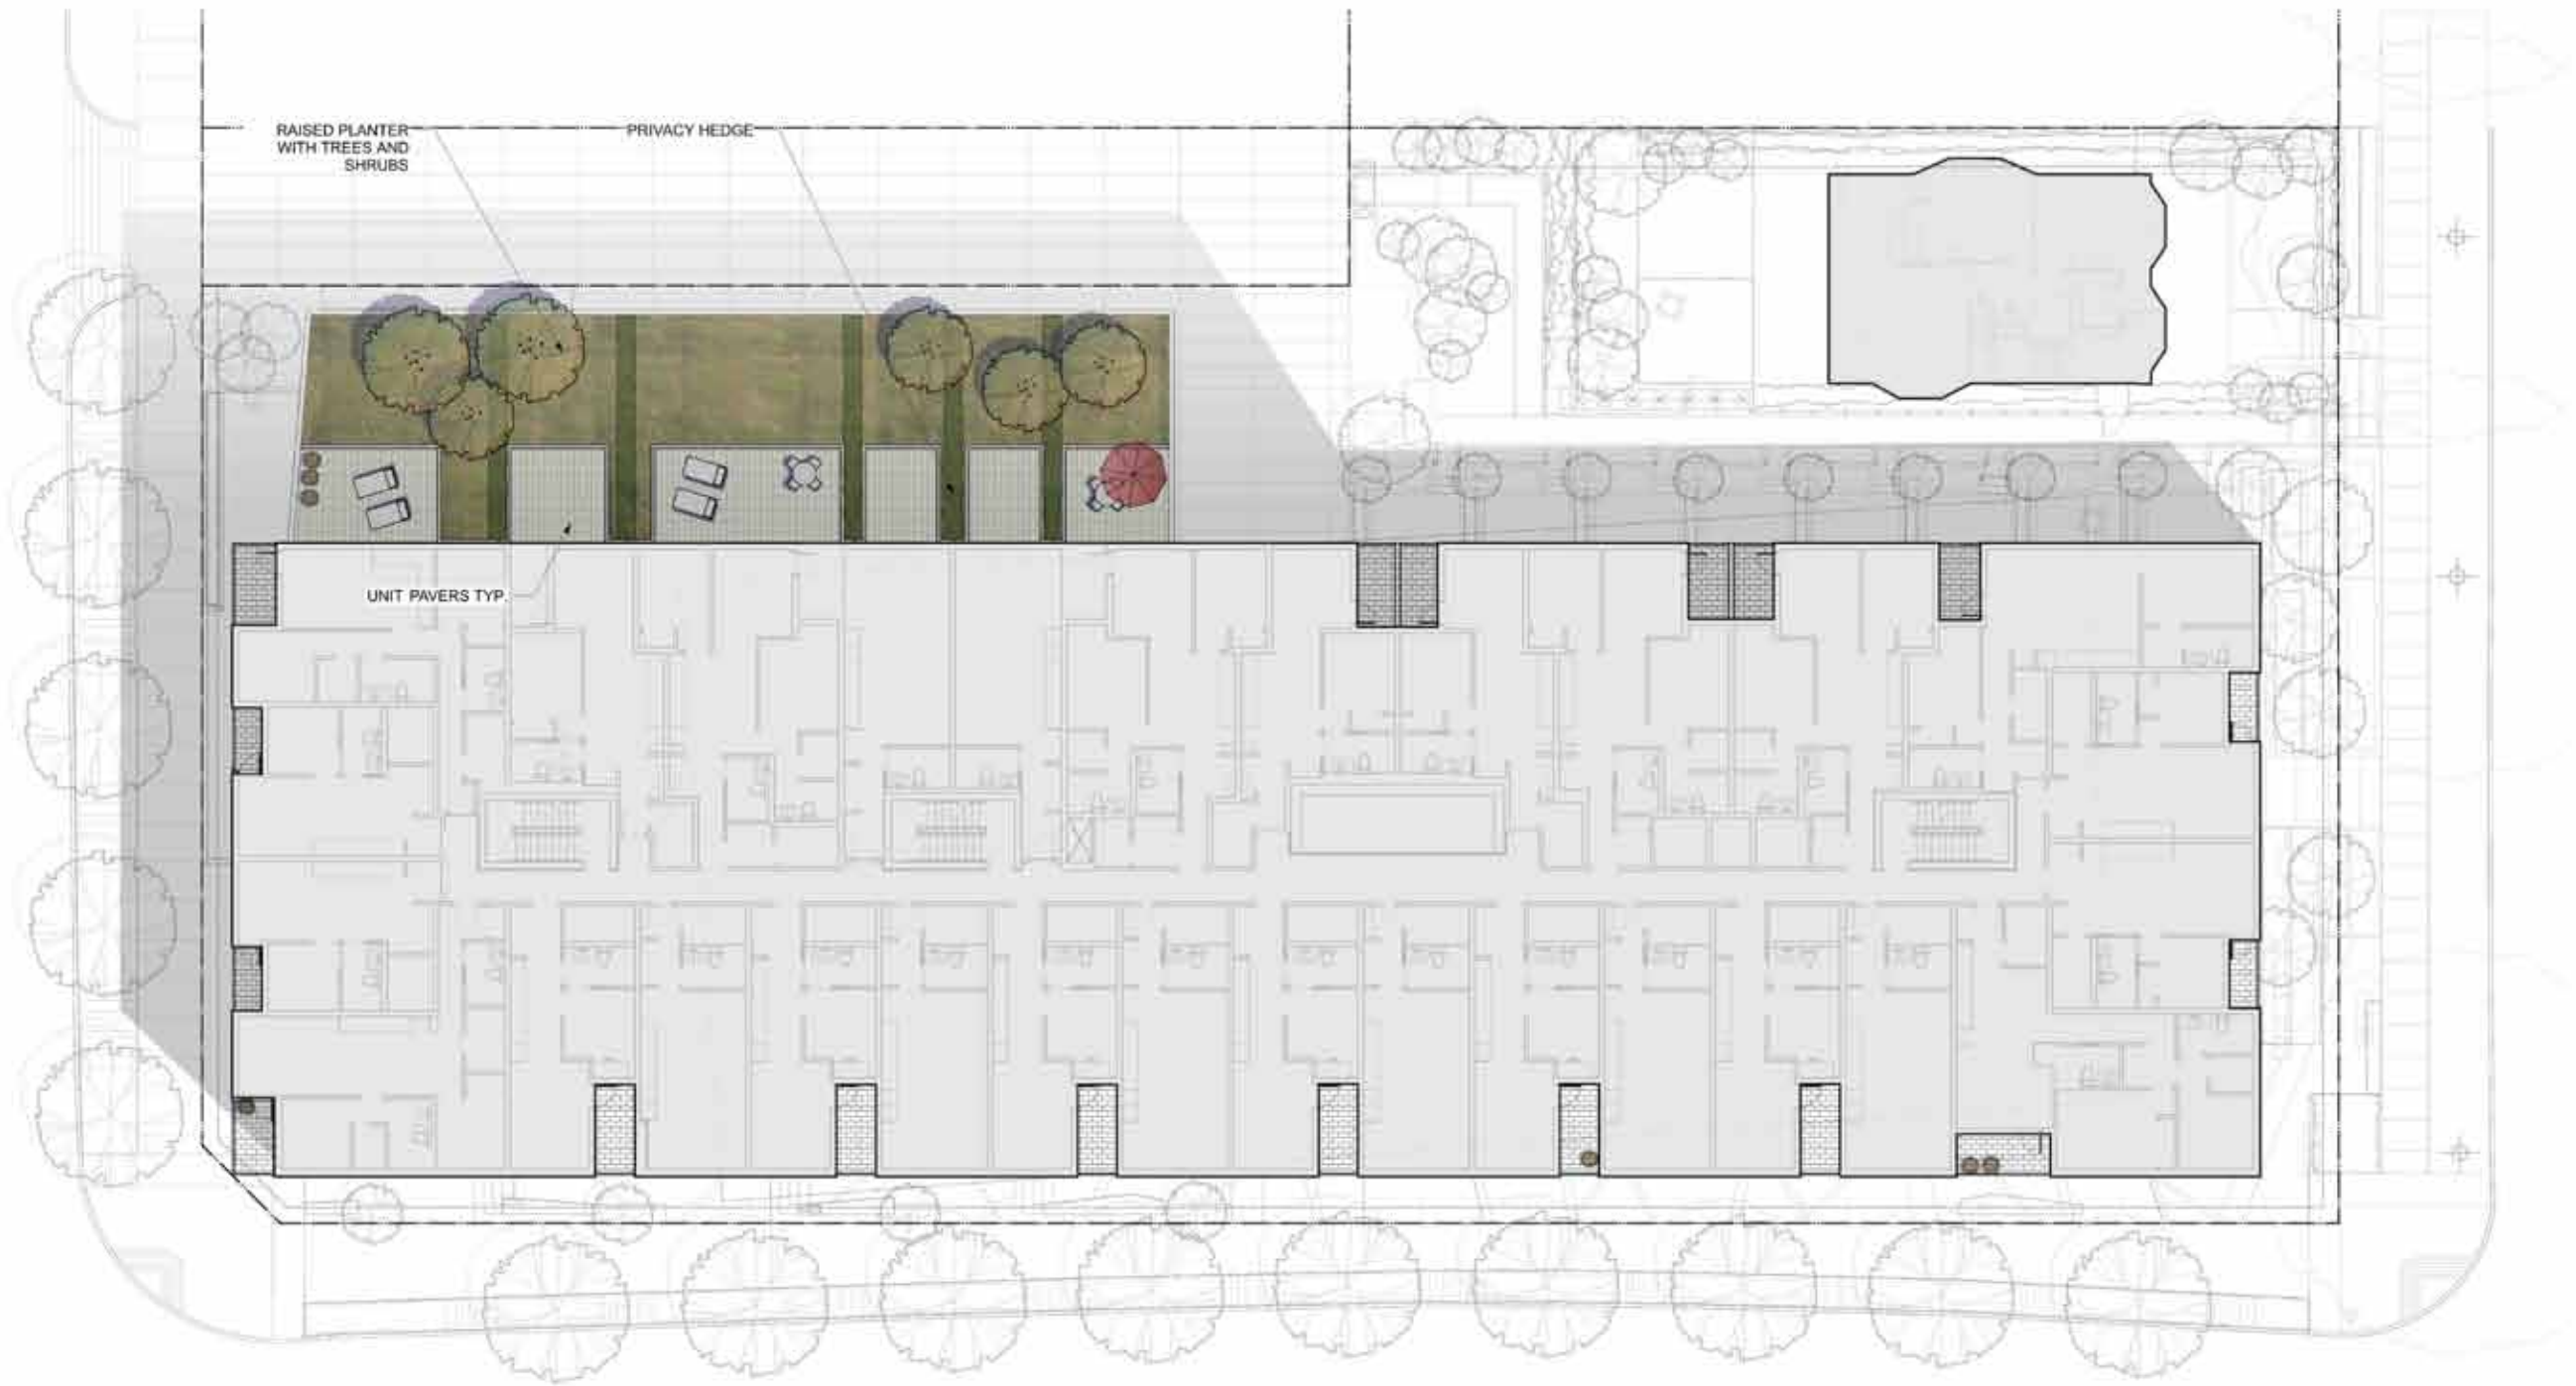

# Landscape Level 6

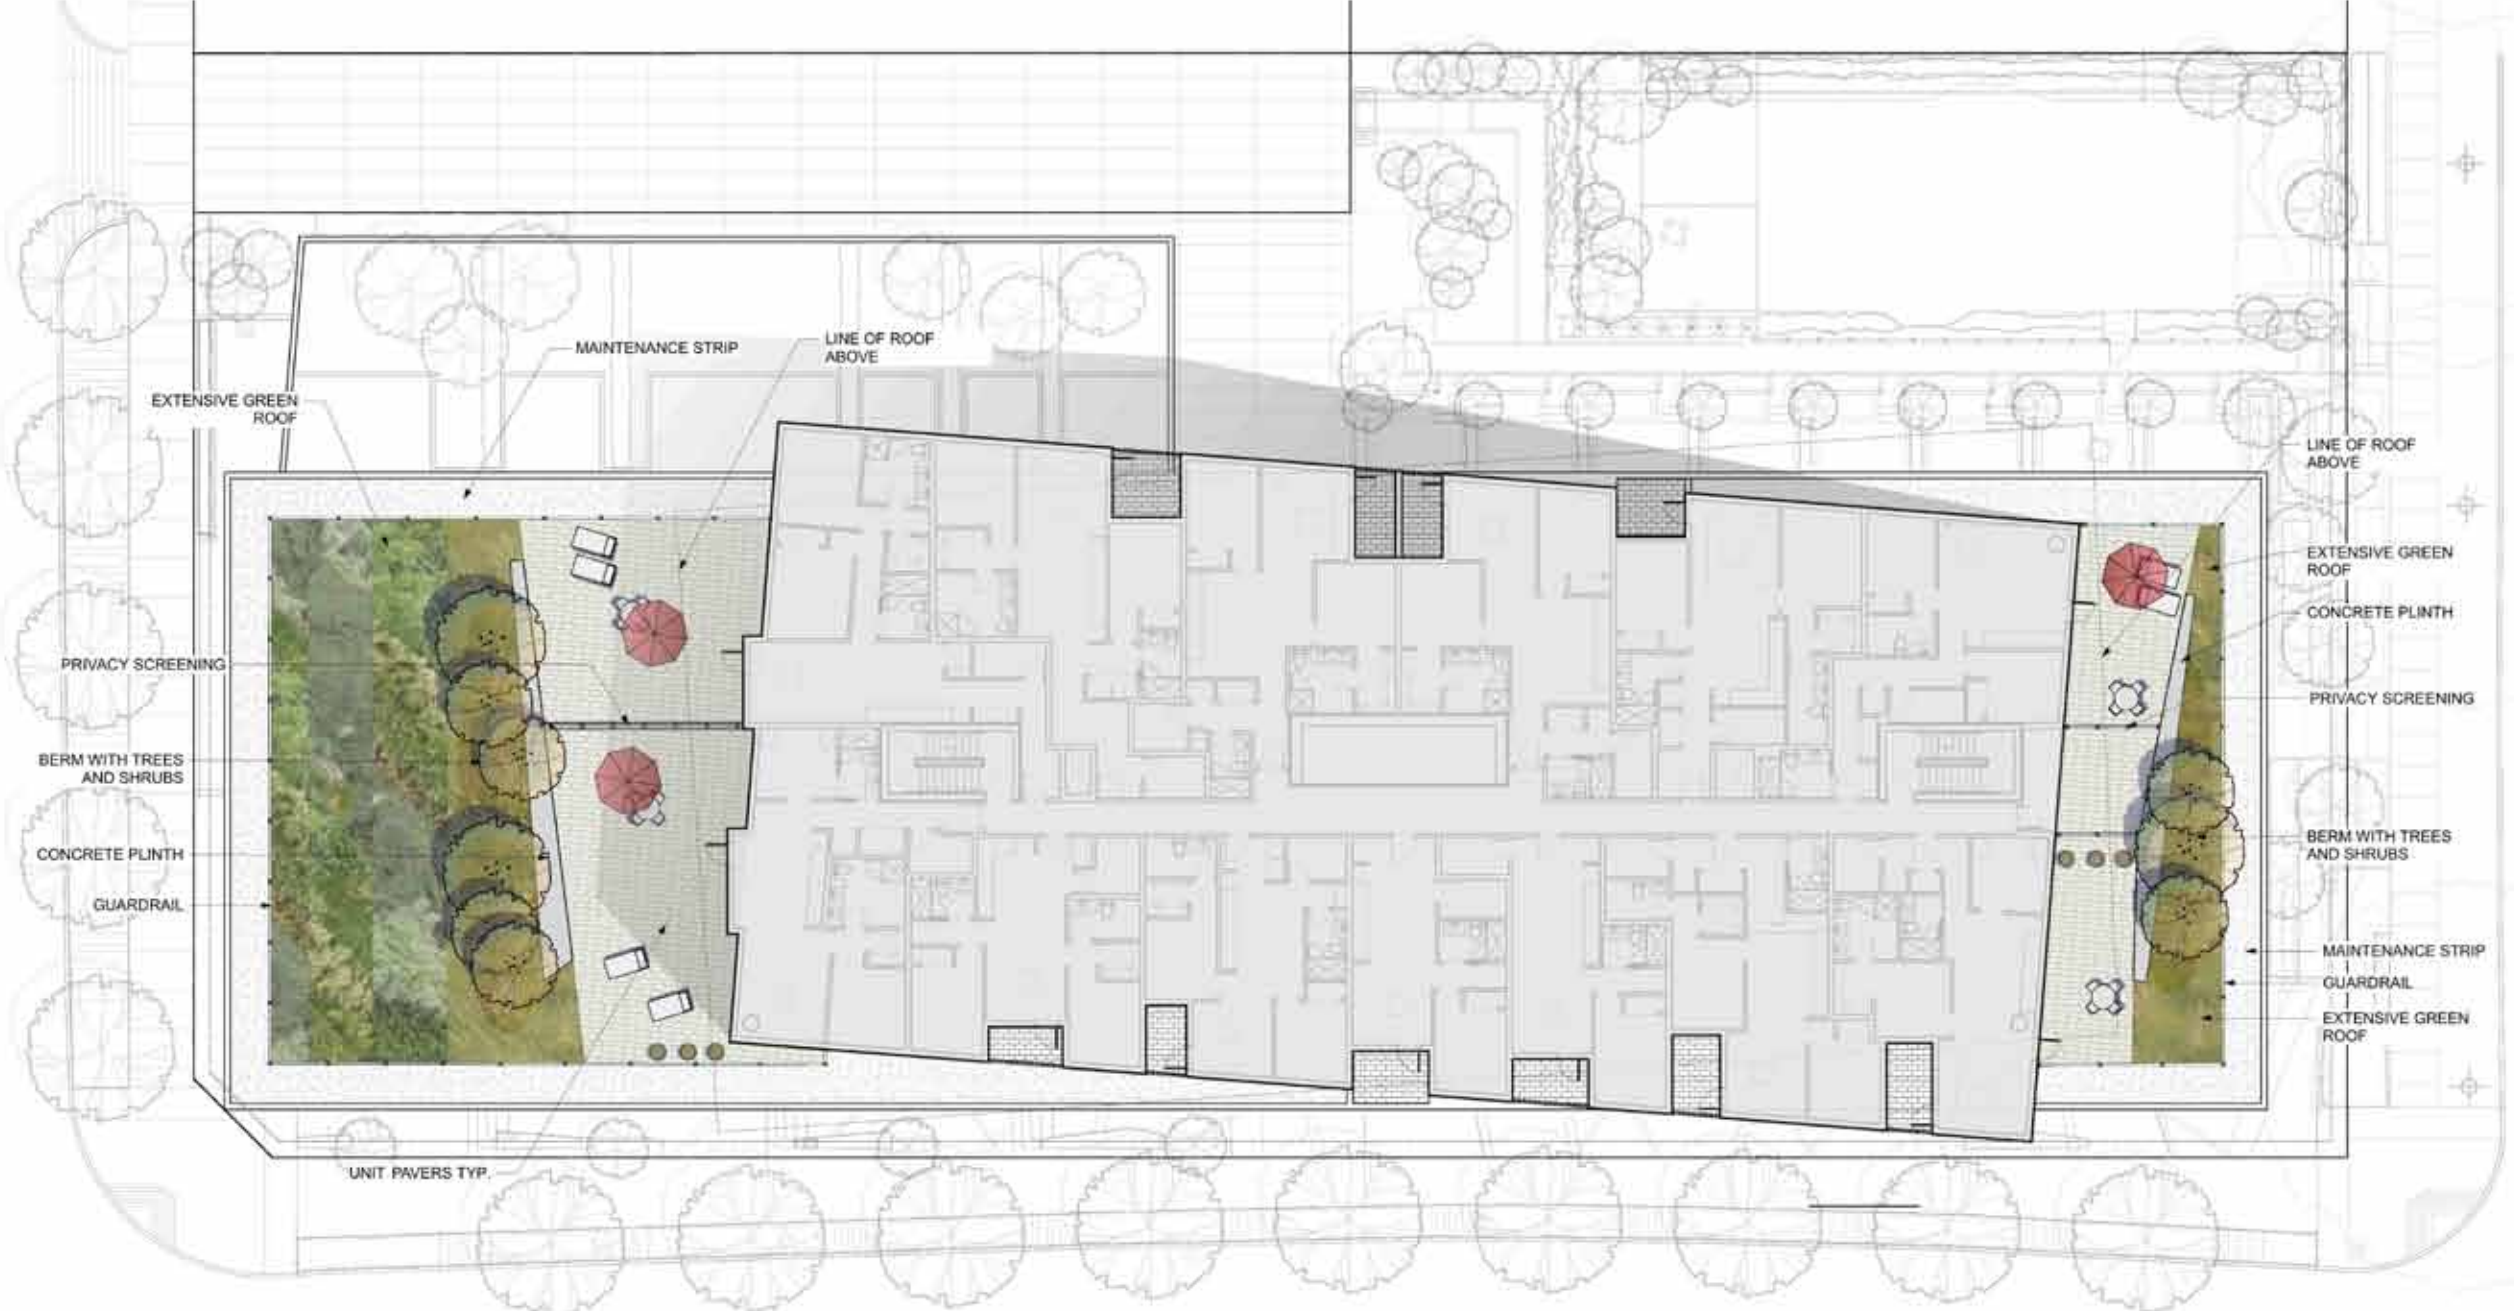

# Landscape Roof Level

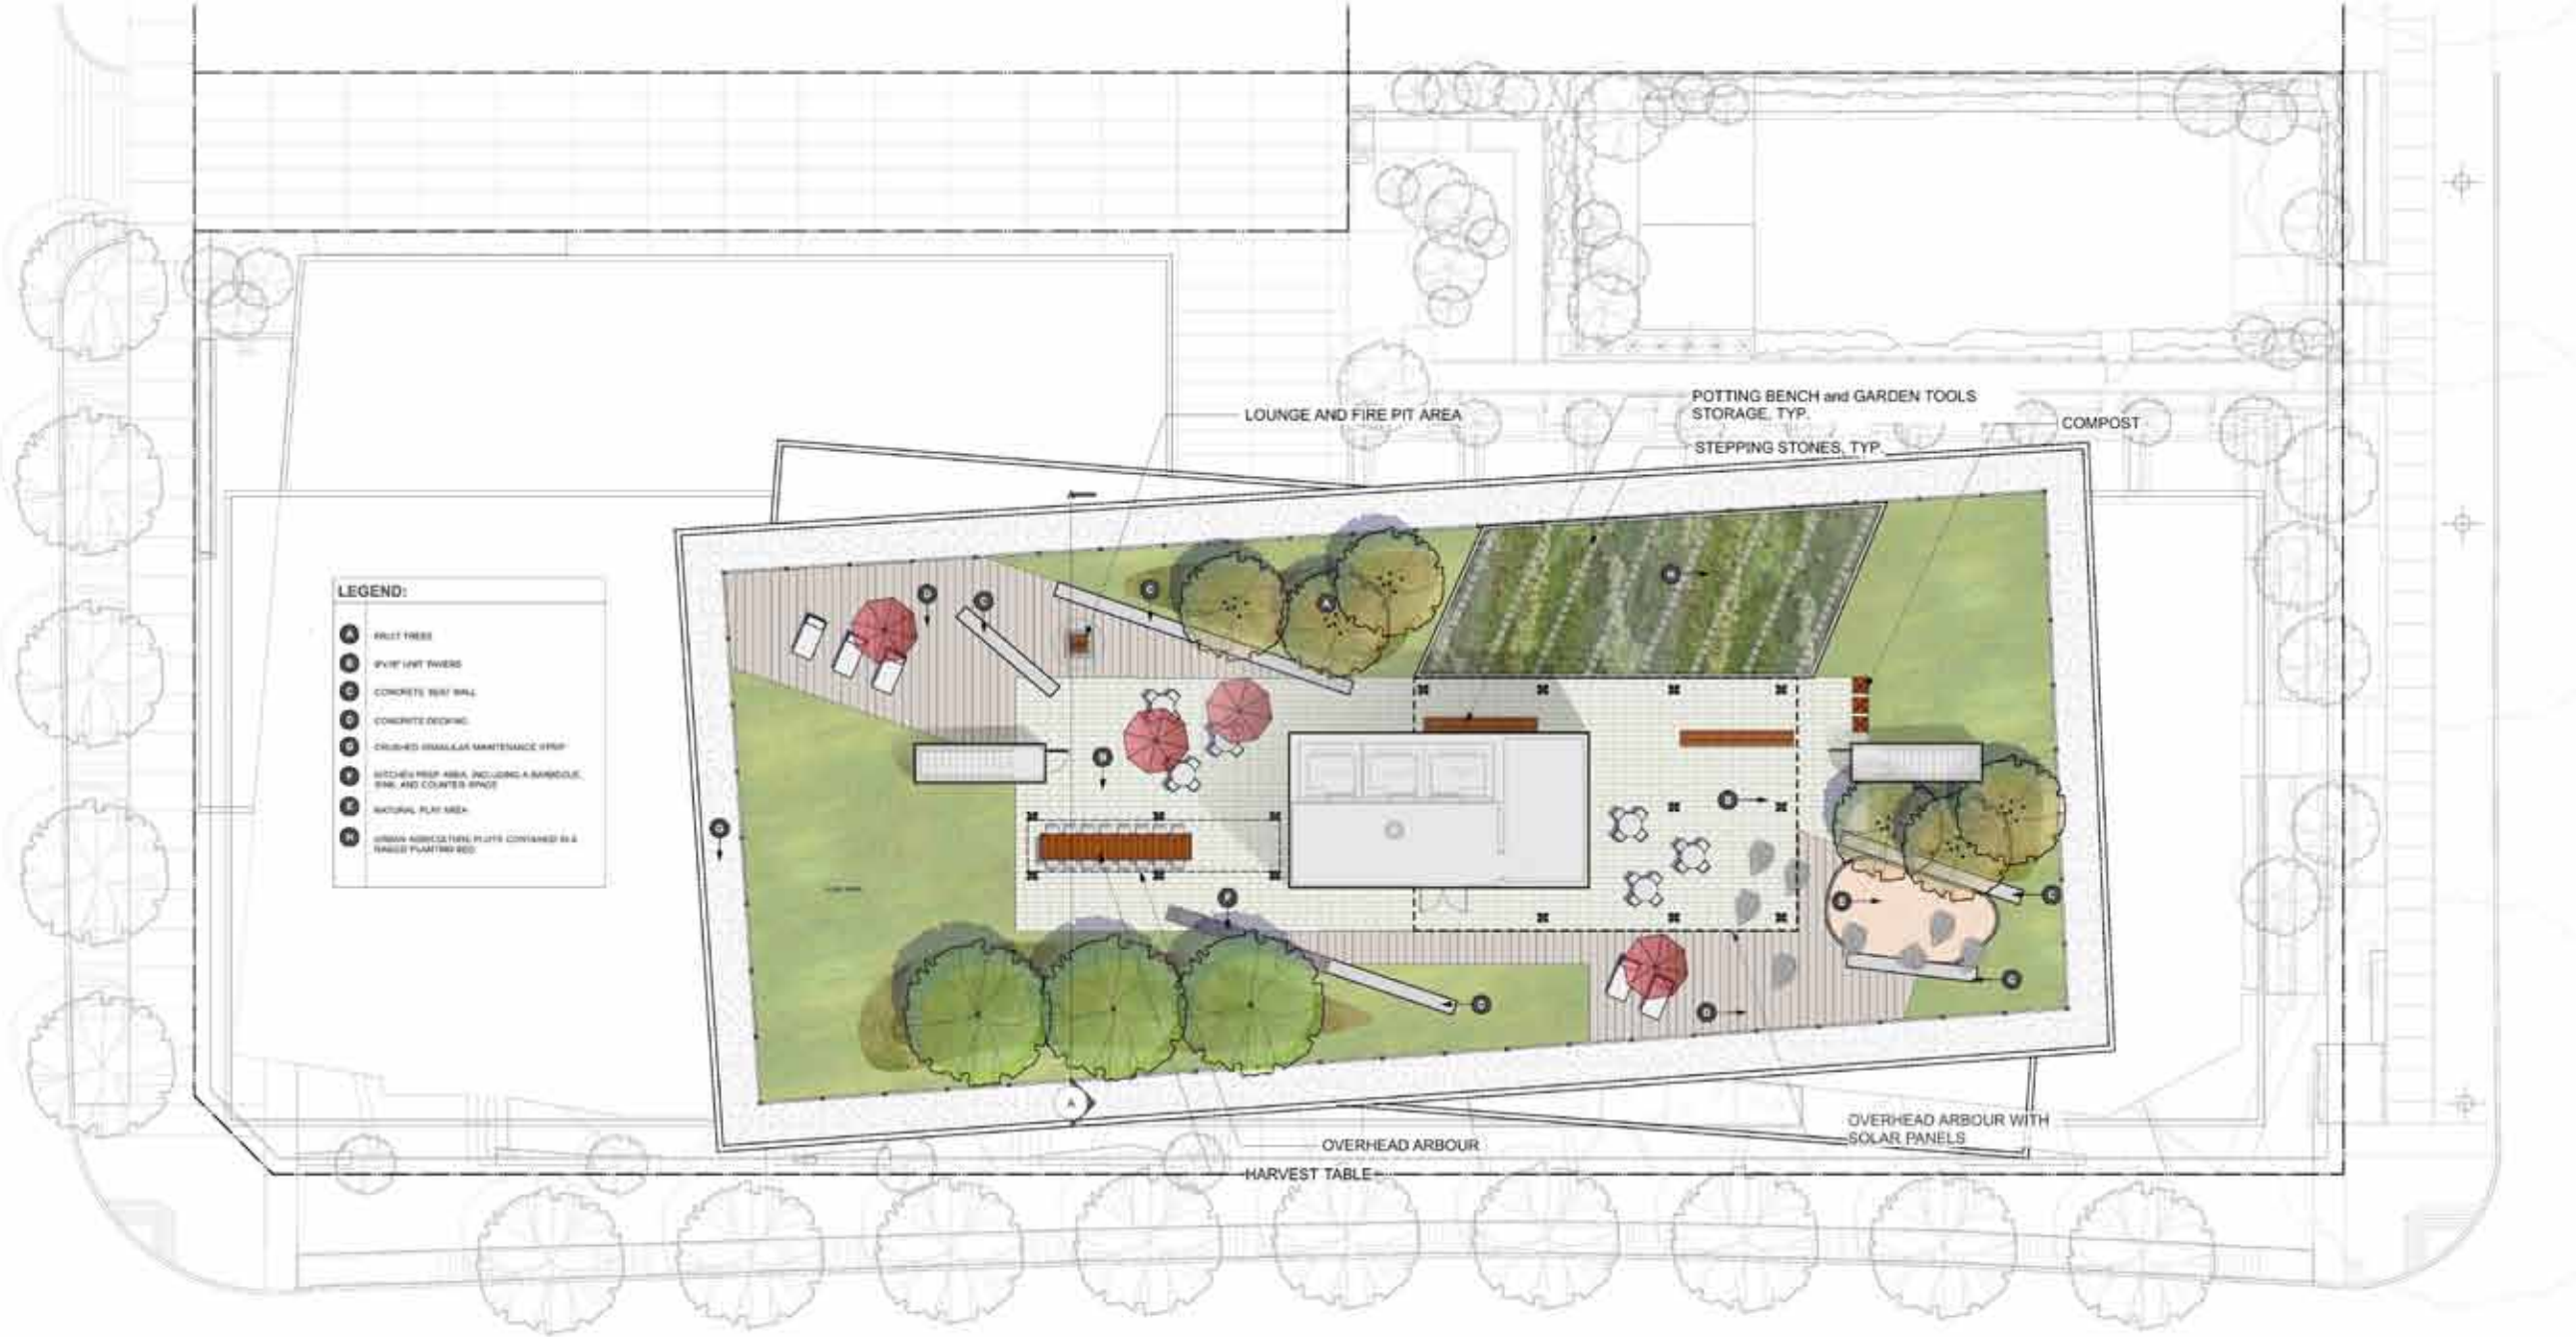

# Landscape Section



SECTION B

