

5.0 ARCHITECTURAL DRAWINGS


MAIN LEVEL

WEST 49TH AVENUE

A ADJACENT LANGARA PARK

STRATA - LEVEL 1  
YMCA - LEVEL 1

- LEGEND**
- STRATA RESIDENTIAL
  - AFFORDABLE HOUSING
  - YMCA MEMBERS
  - YMCA PUBLIC
  - EXISTING BUILDING GRADE FROM SURVEY
  - C.O.V PRELIMINARY BUILDING GRADES
  - EXISTING TREES TO BE RETAINED
  - NEW TREES

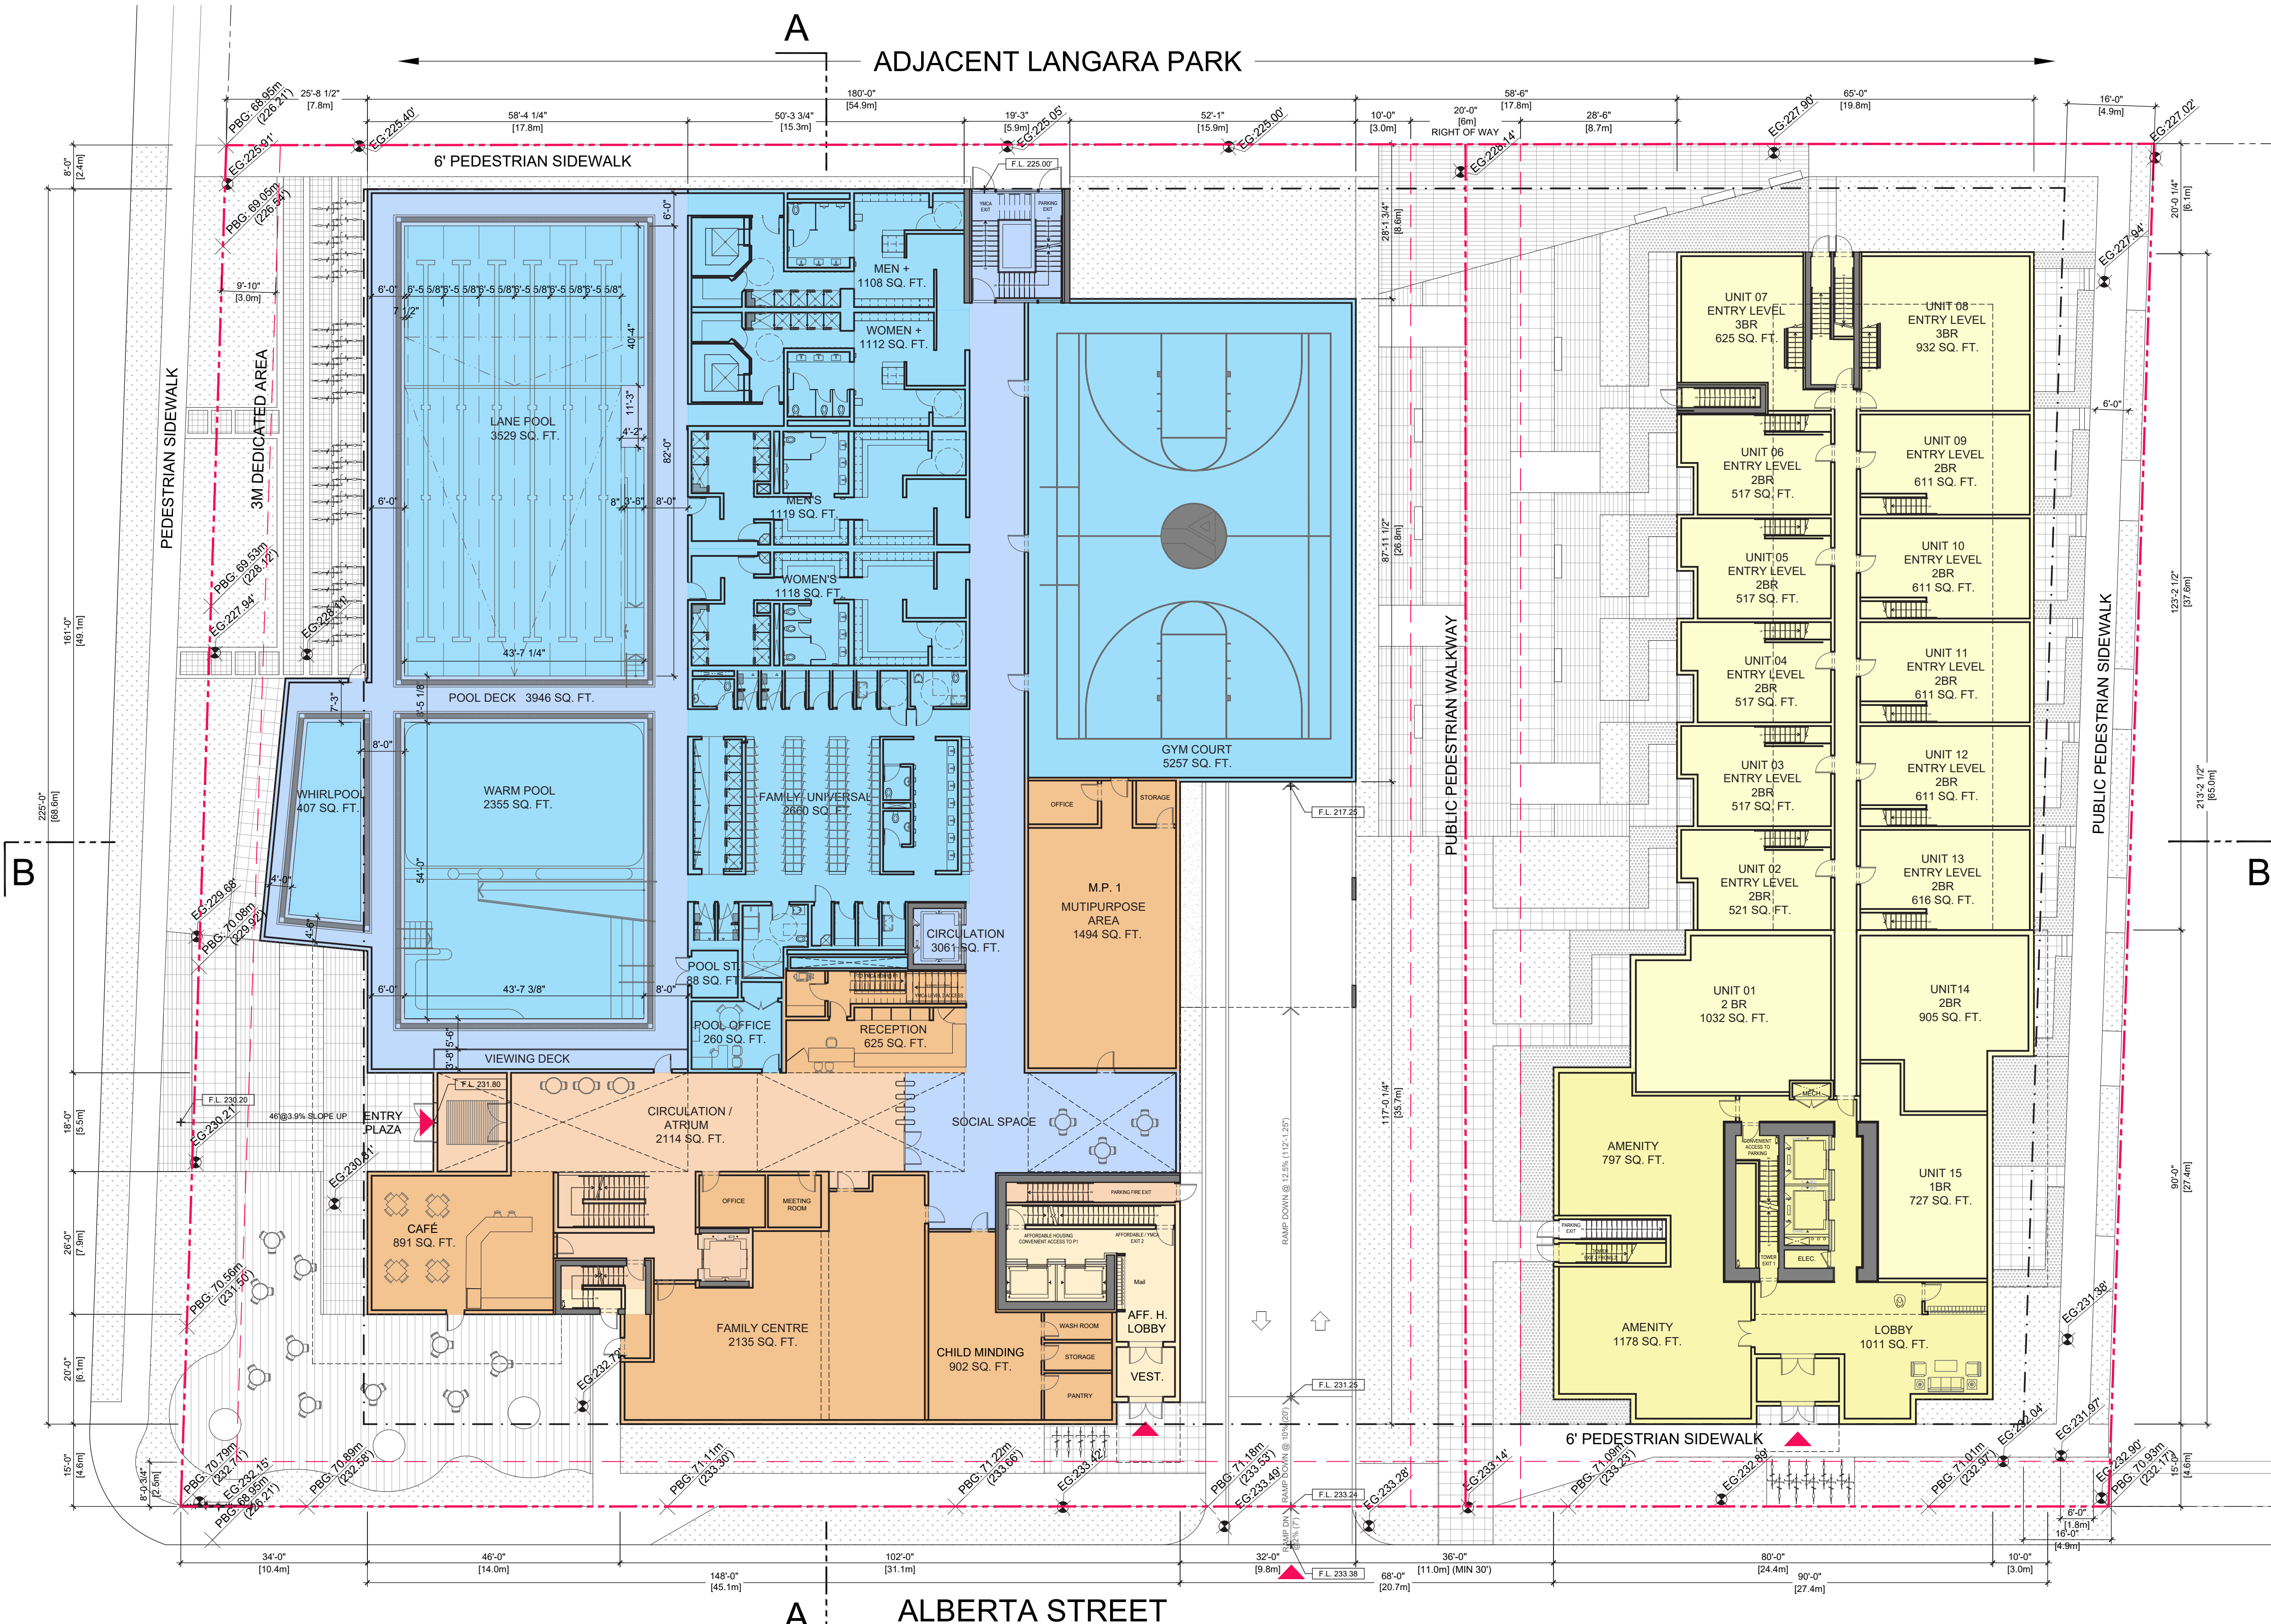

A ALBERTA STREET

0 10' 25' 50'

**endall elliot**  
associates  
architecture urban design

# 5.0 ARCHITECTURAL DRAWINGS



## LEVEL 2

STRATA - LEVEL 2  
 YMCA - LEVEL 2

### LEGEND

- STRATA RESIDENTIAL
- AFFORDABLE HOUSING
- YMCA MEMBERS
- YMCA PUBLIC

WEST 49TH AVENUE

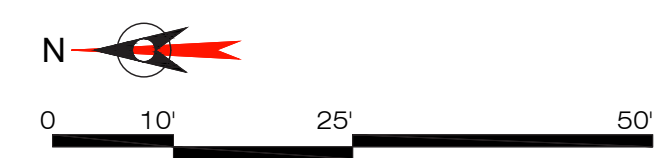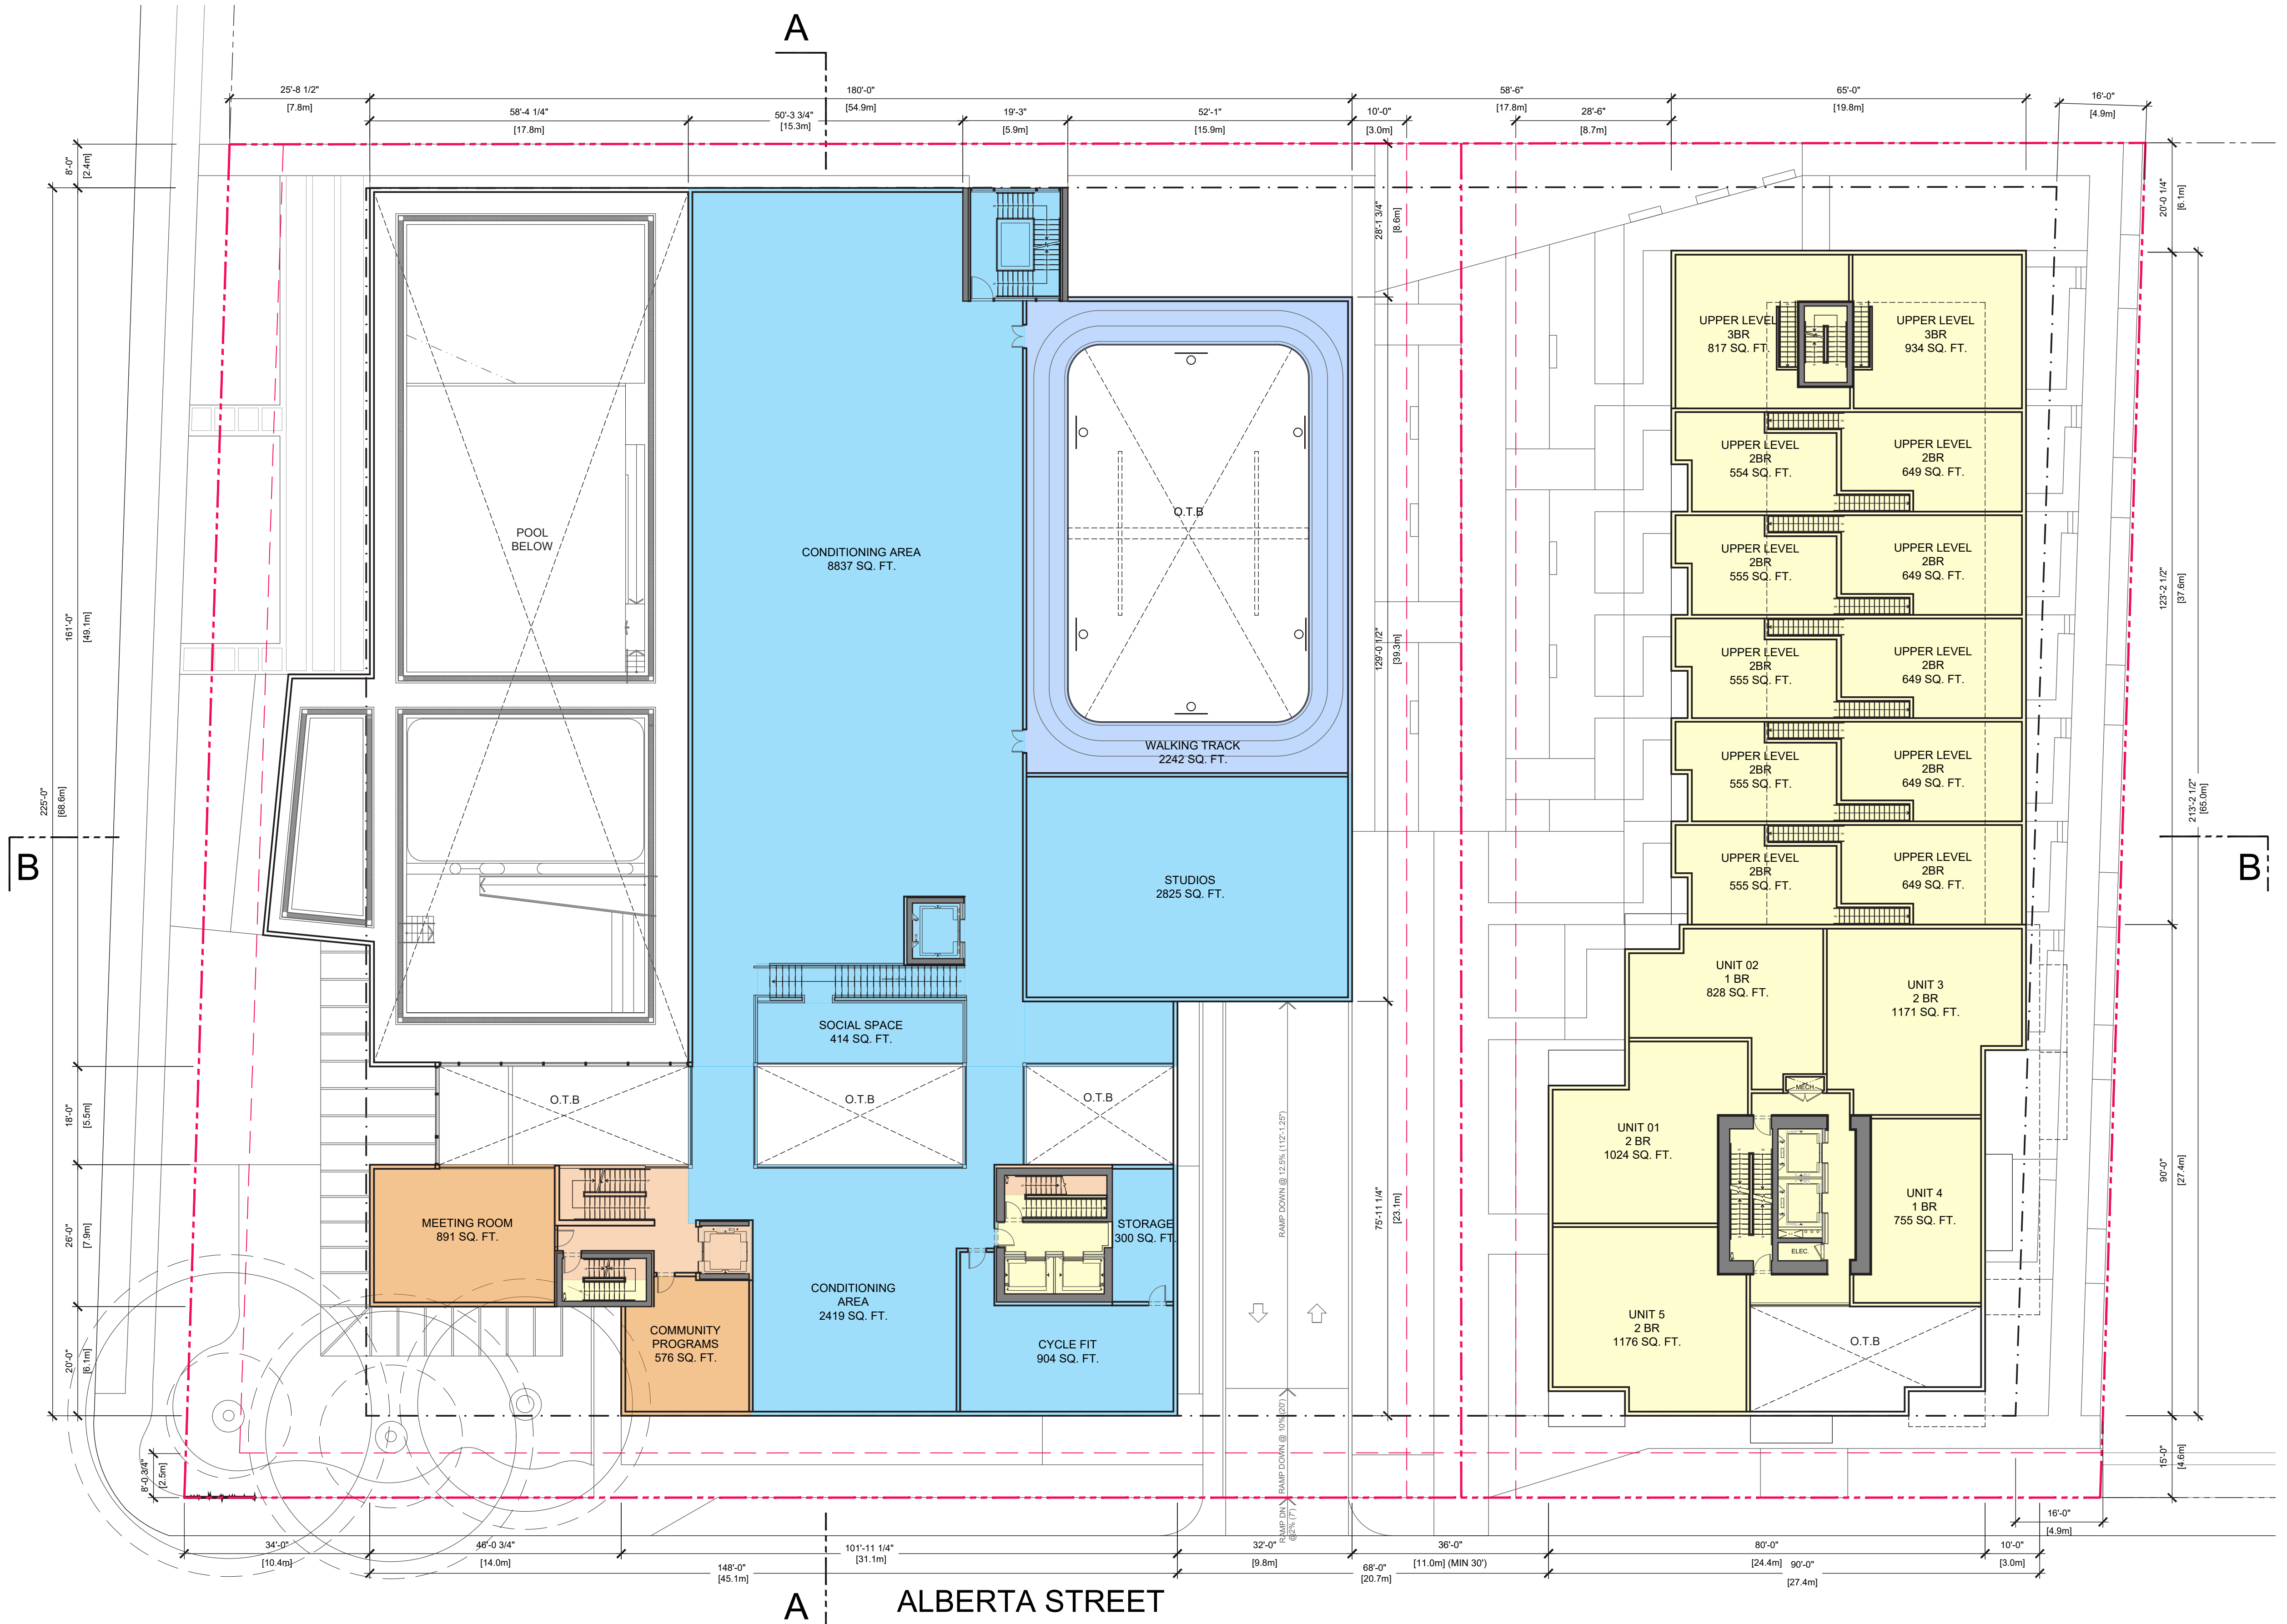

**endall elliot**  
 associates  
 architecture urban design

ALBERTA STREET

5.0 ARCHITECTURAL DRAWINGS

LEVEL 3



STRATA - LEVEL 3  
 YMCA - LEVEL 3

LEGEND

- STRATA RESIDENTIAL
- AFFORDABLE HOUSING
- YMCA MEMBERS
- YMCA PUBLIC

WEST 49TH AVENUE

ALBERTA STREET

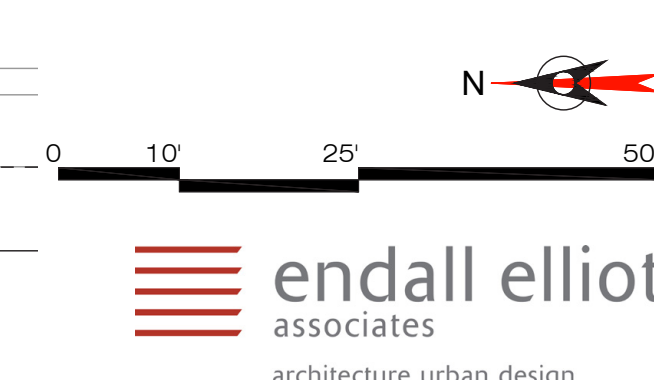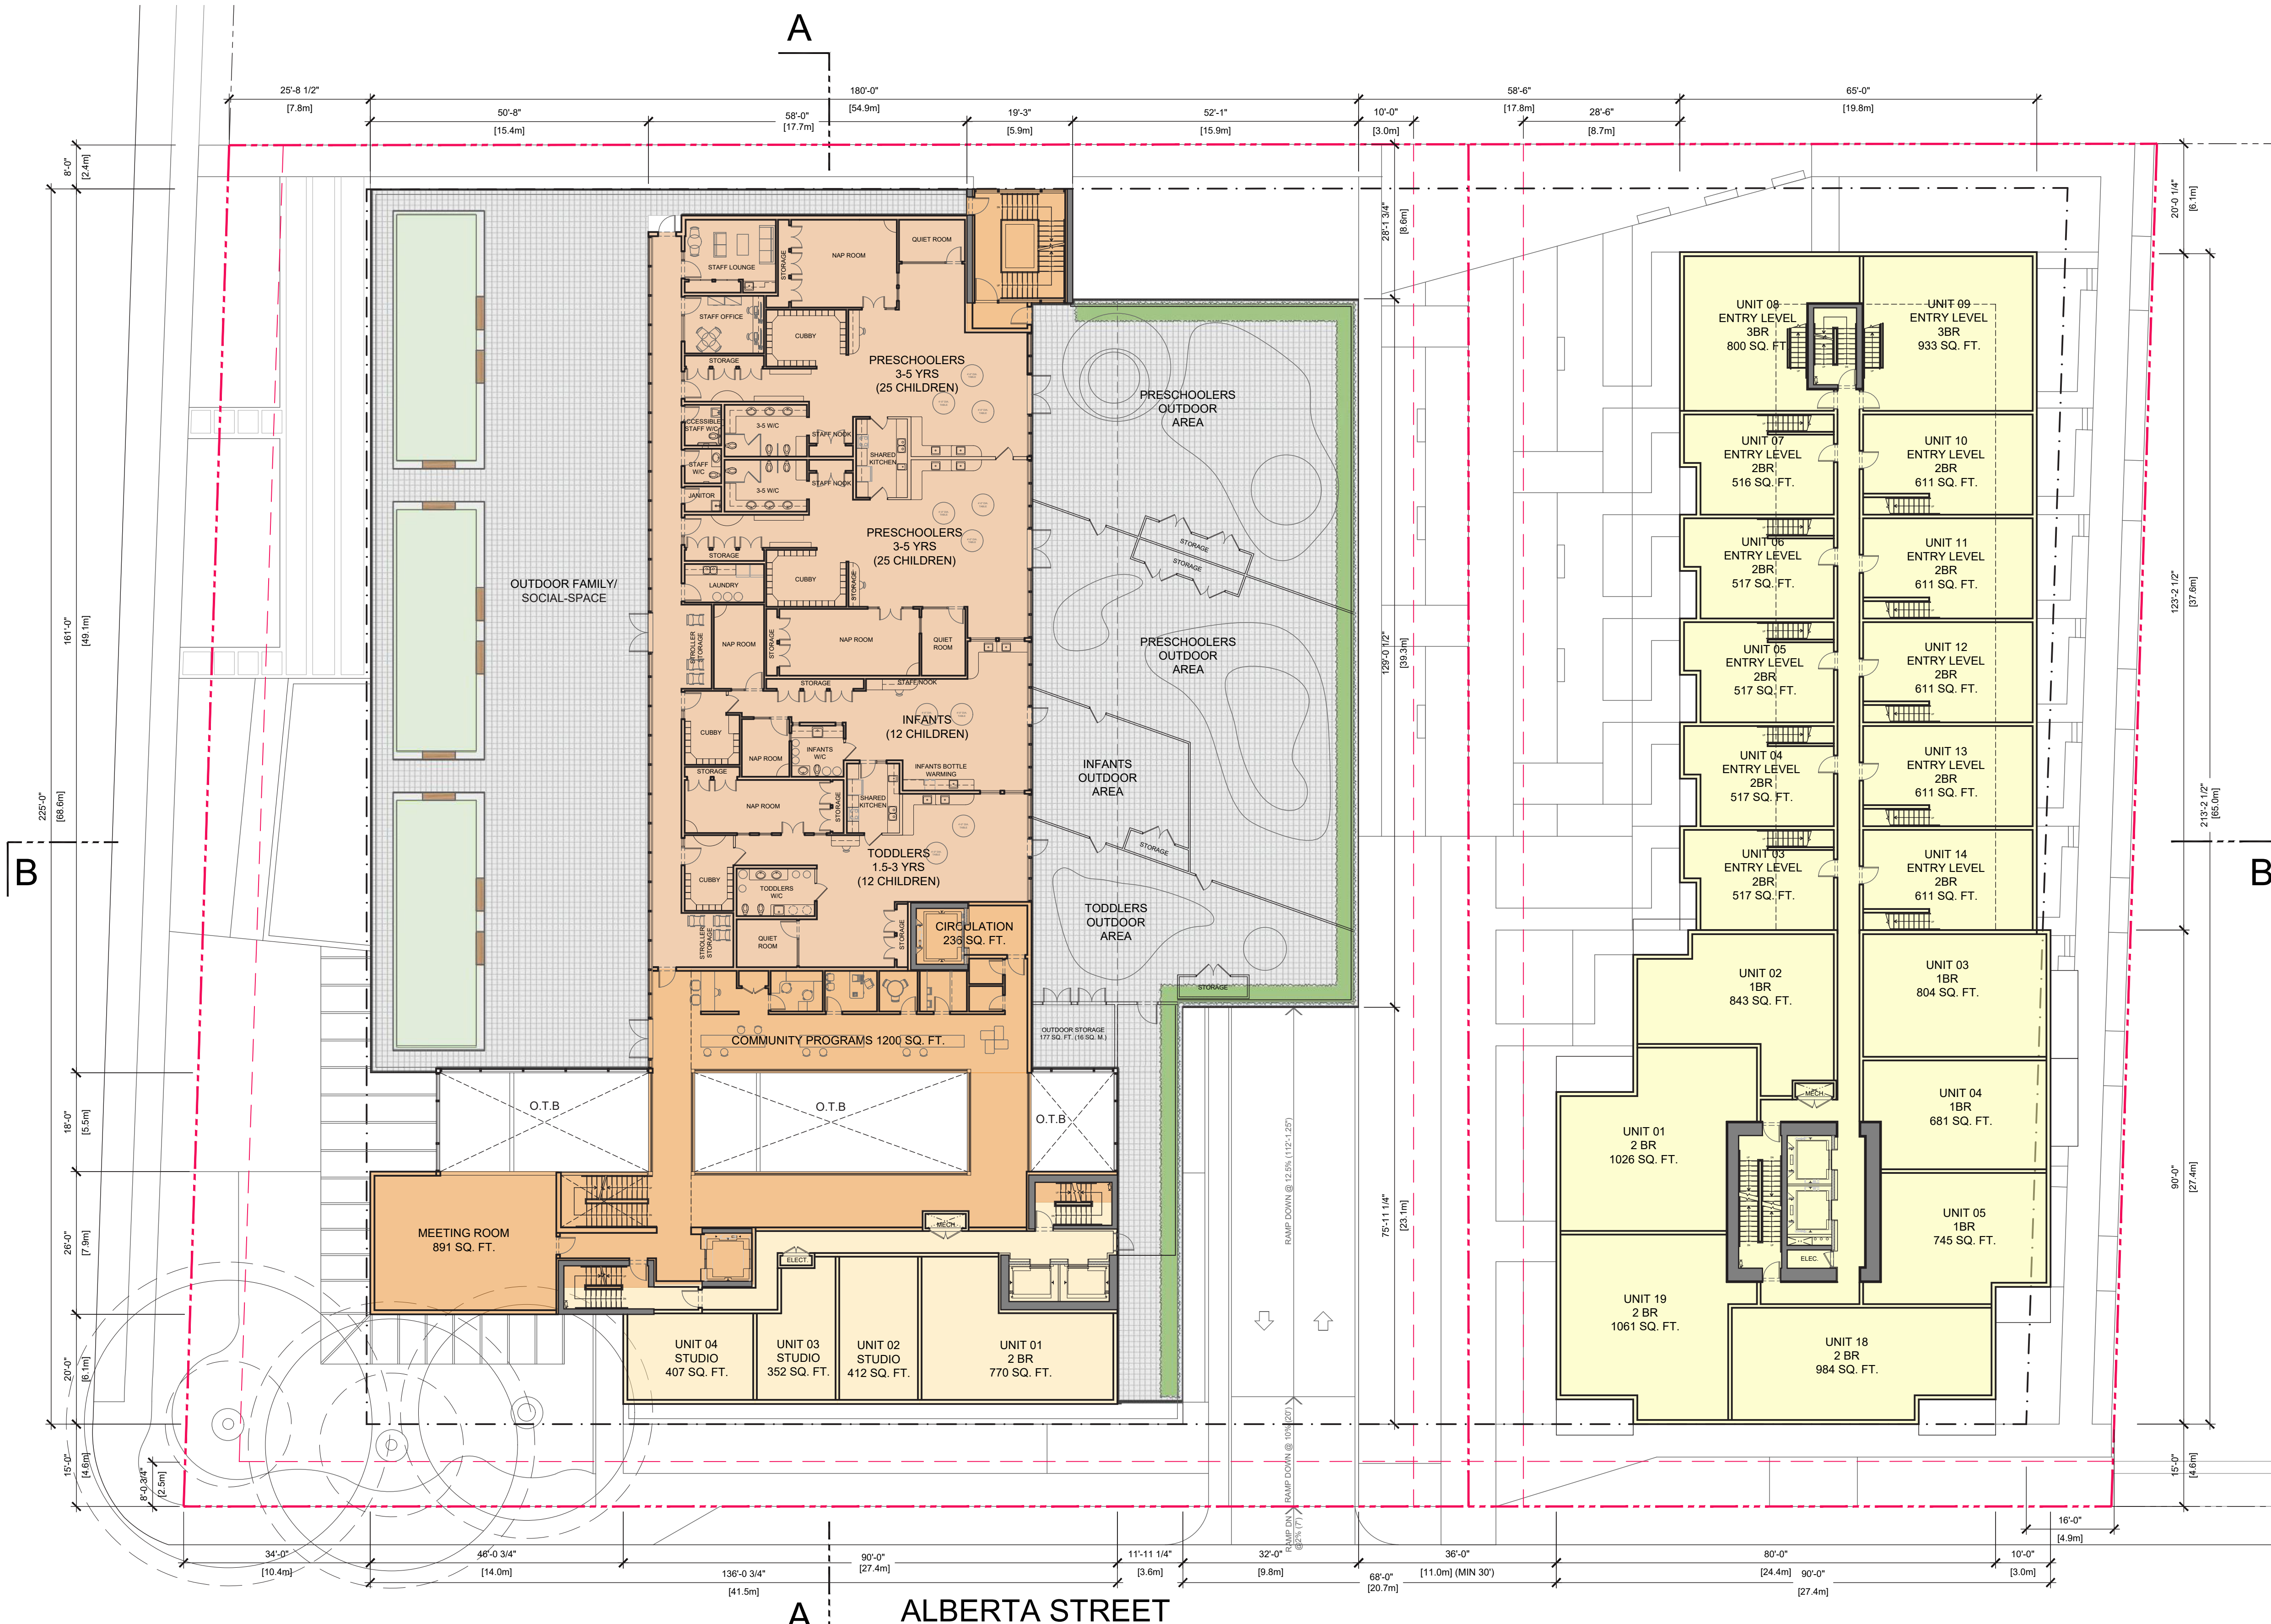

# 5.0 ARCHITECTURAL DRAWINGS


## LEVEL 4

STRATA - LEVEL 4  
AFF. HOUS. - LEVEL 4

### LEGEND

- STRATA RESIDENTIAL
- AFFORDABLE HOUSING
- YMCA MEMBERS
- YMCA PUBLIC

WEST 49TH AVENUE

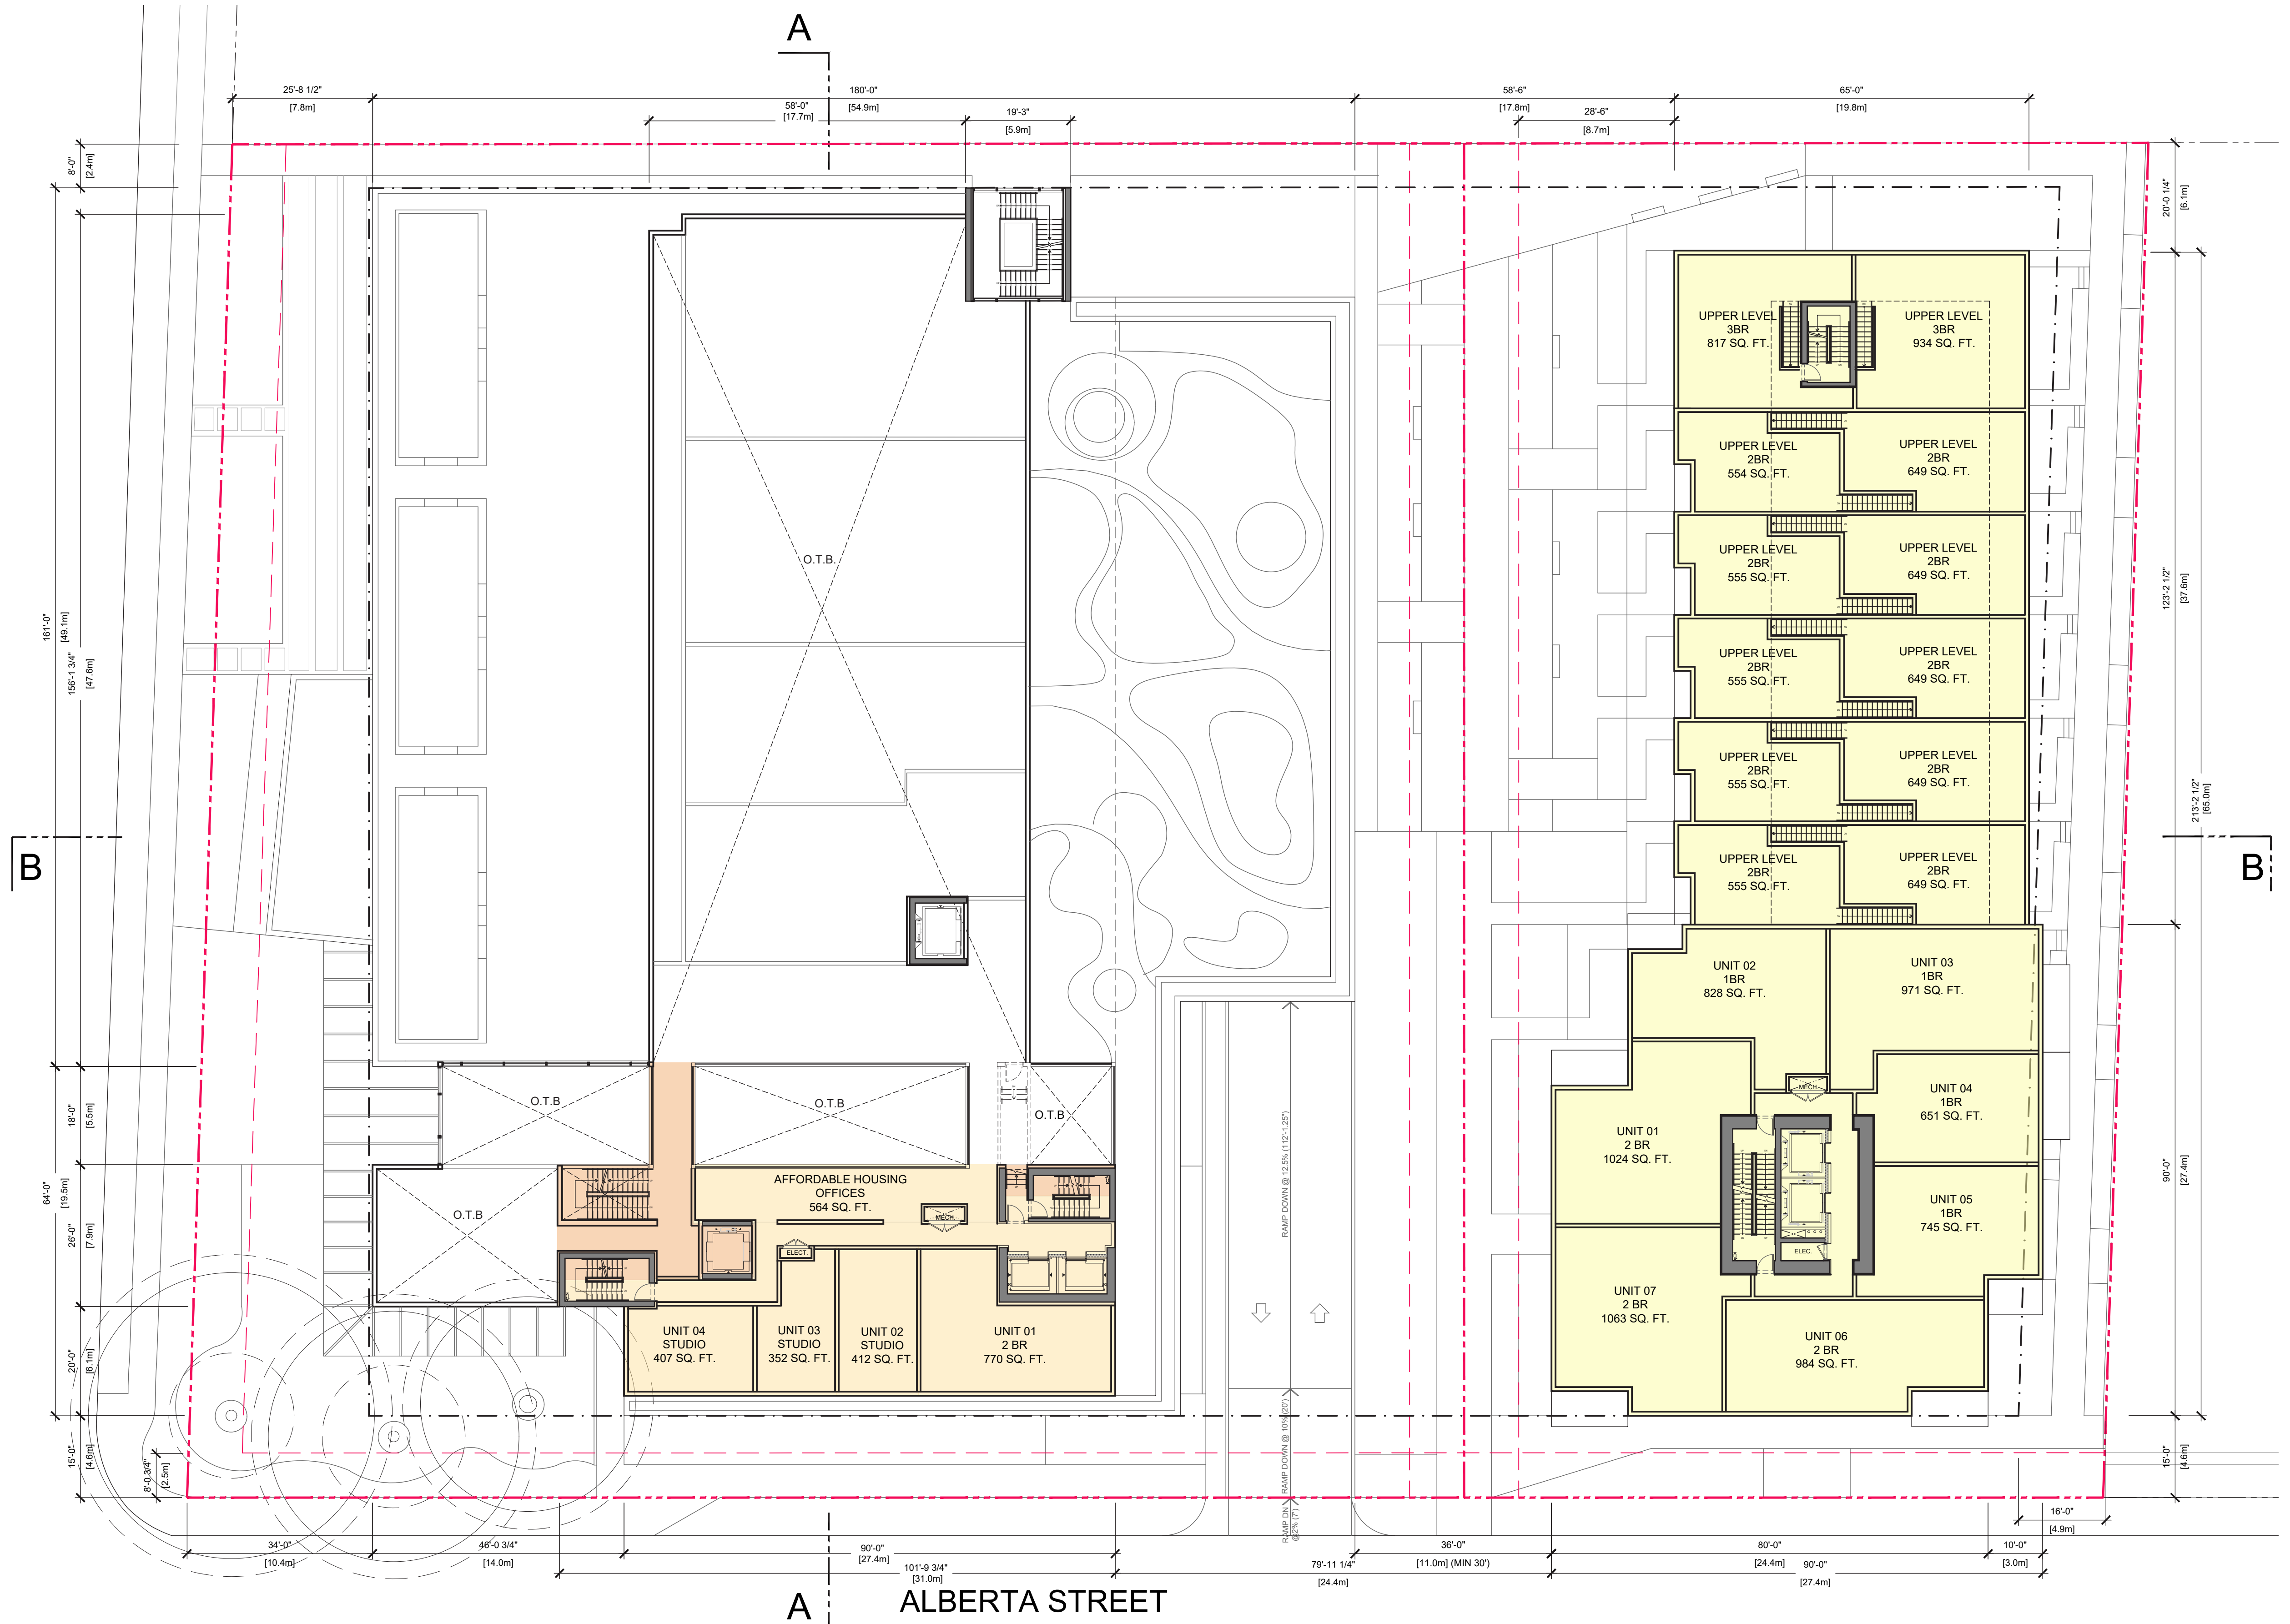

**endall elliot**  
associates  
architecture urban design

ALBERTA STREET

# 5.0 ARCHITECTURAL DRAWINGS


LEVEL 5

WEST 49TH AVENUE

STRATA - LEVEL 5  
 AFF. HOUS. - LEVEL 5  
 YMCA - LEVEL 4

### LEGEND

- STRATA RESIDENTIAL
- AFFORDABLE HOUSING
- YMCA MEMBERS
- YMCA PUBLIC

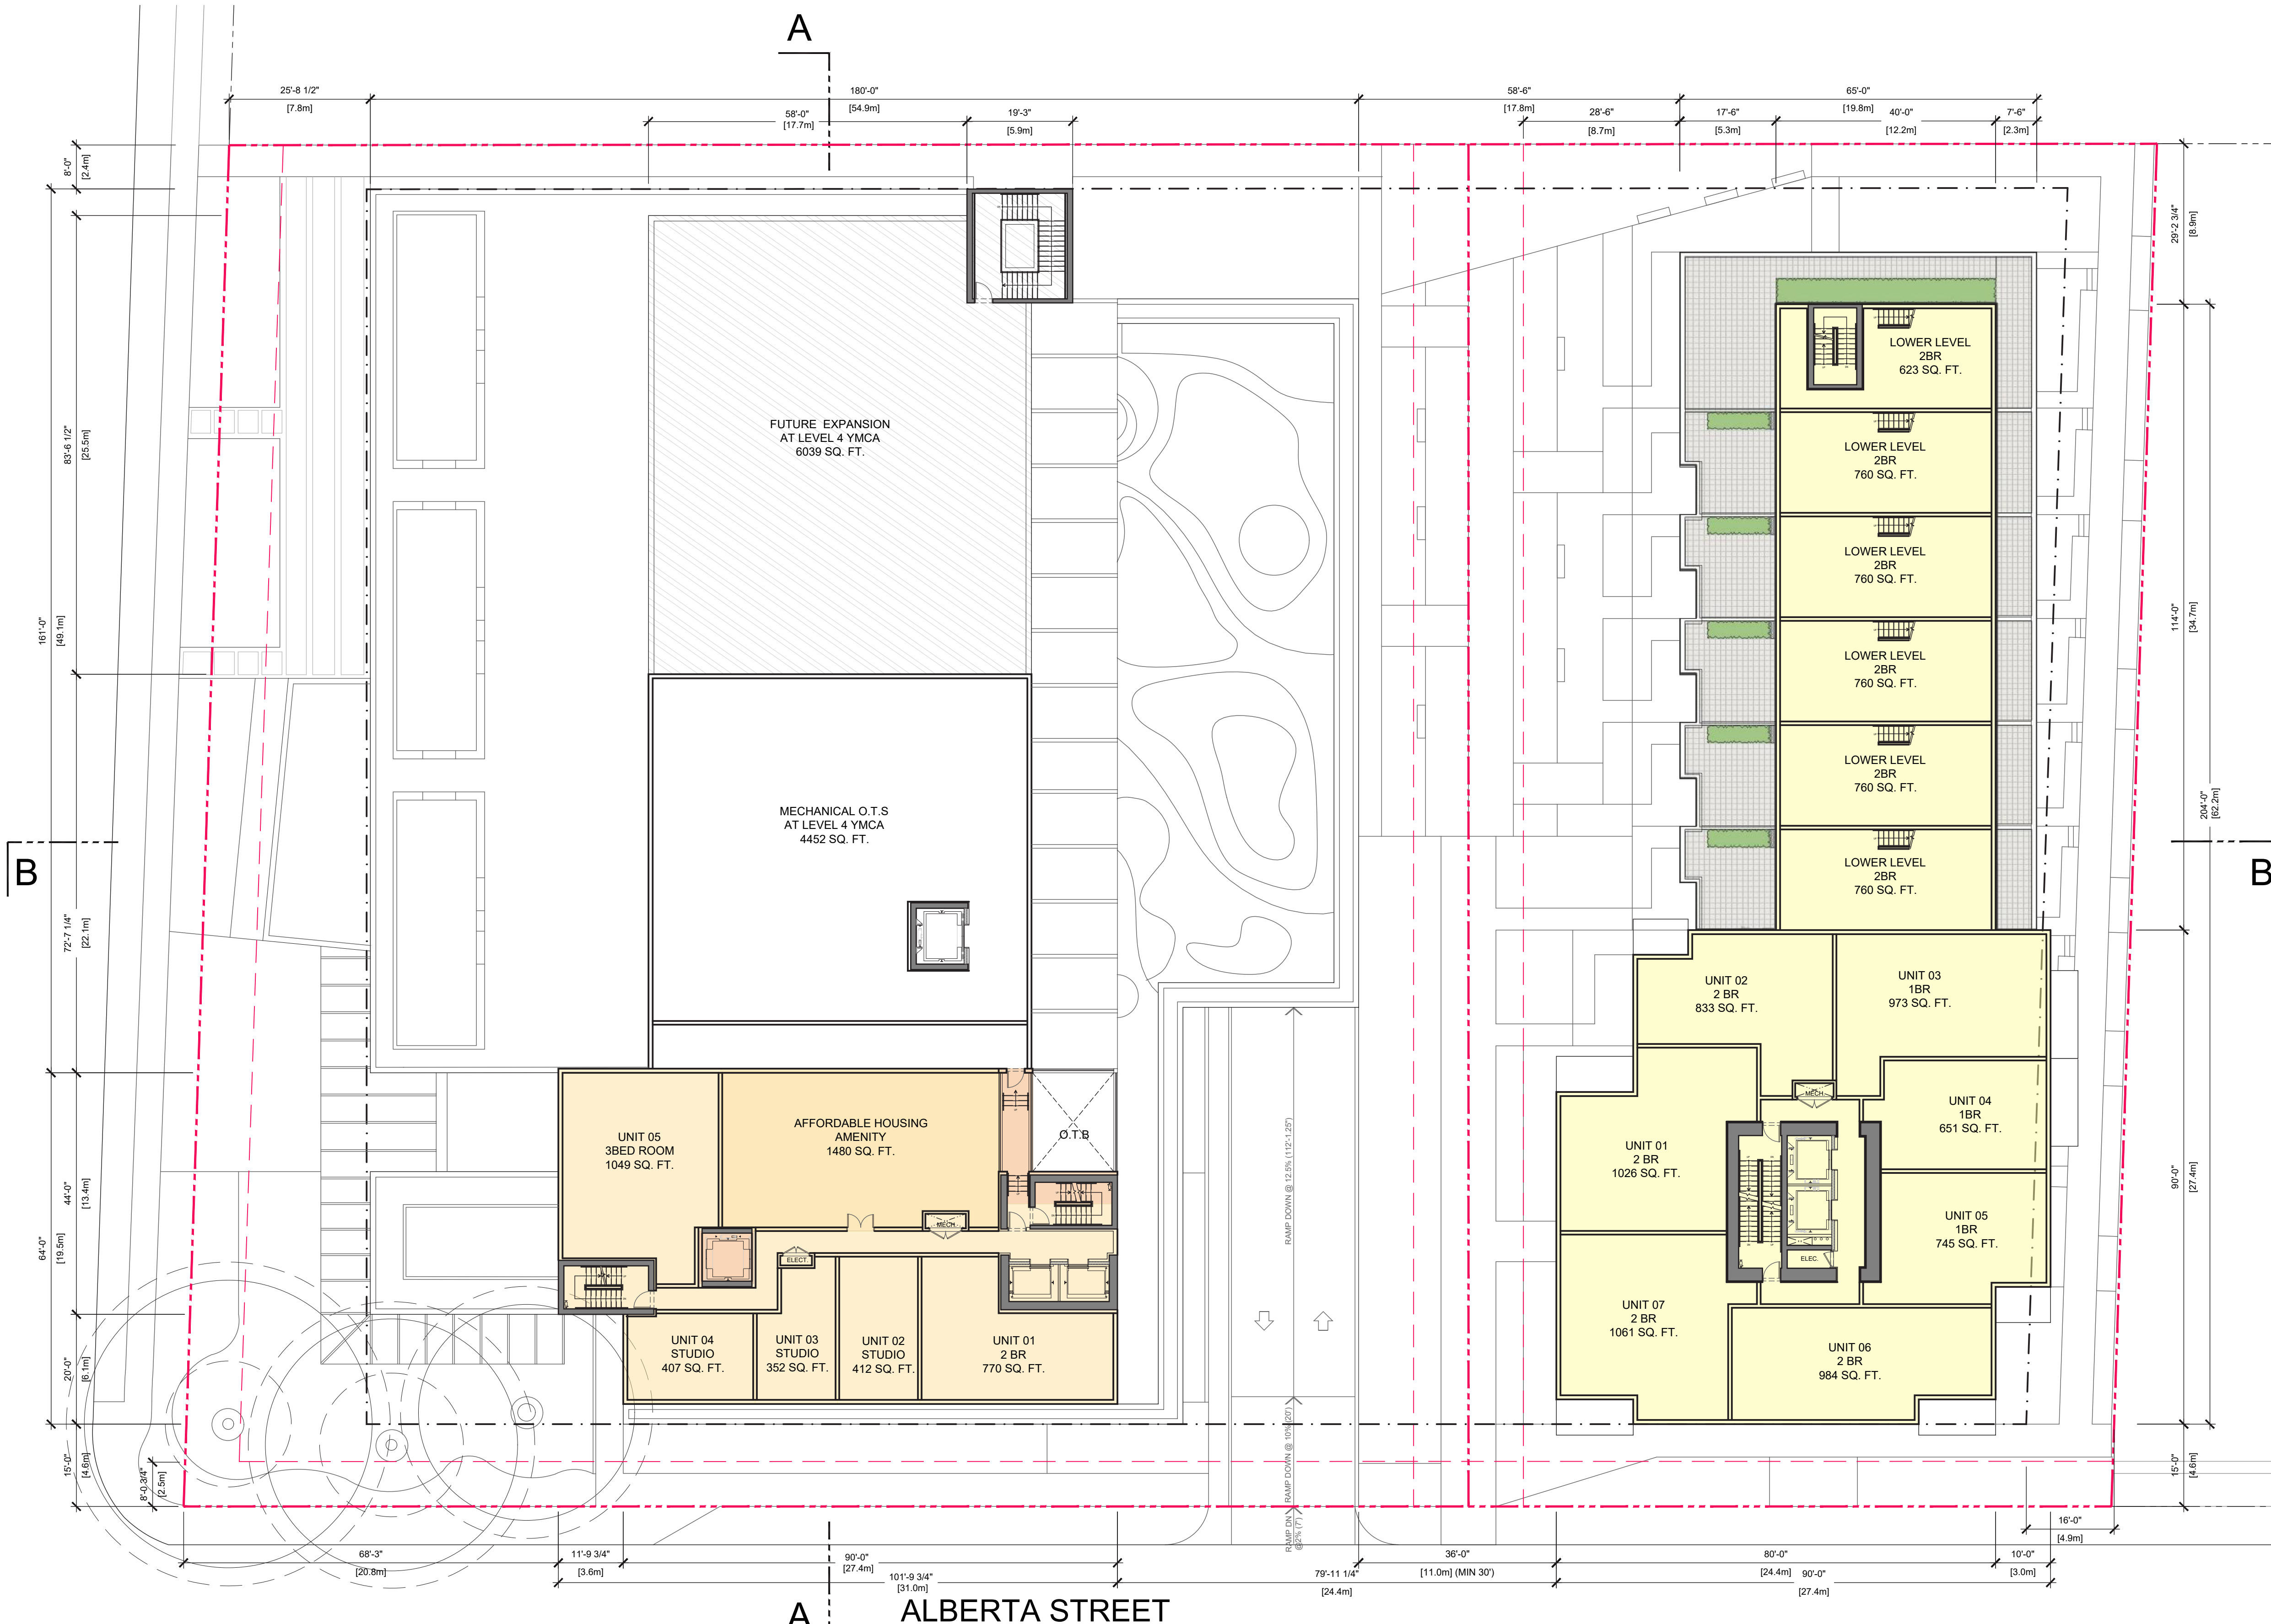

ALBERTA STREET

# 5.0 ARCHITECTURAL DRAWINGS


LEVEL 6

STRATA - LEVEL 6  
 AFF. HOUS. - LEVEL 6  
 YMCA - LEVEL 5

### LEGEND

- STRATA RESIDENTIAL
- AFFORDABLE HOUSING
- YMCA MEMBERS
- YMCA PUBLIC

WEST 49TH AVENUE

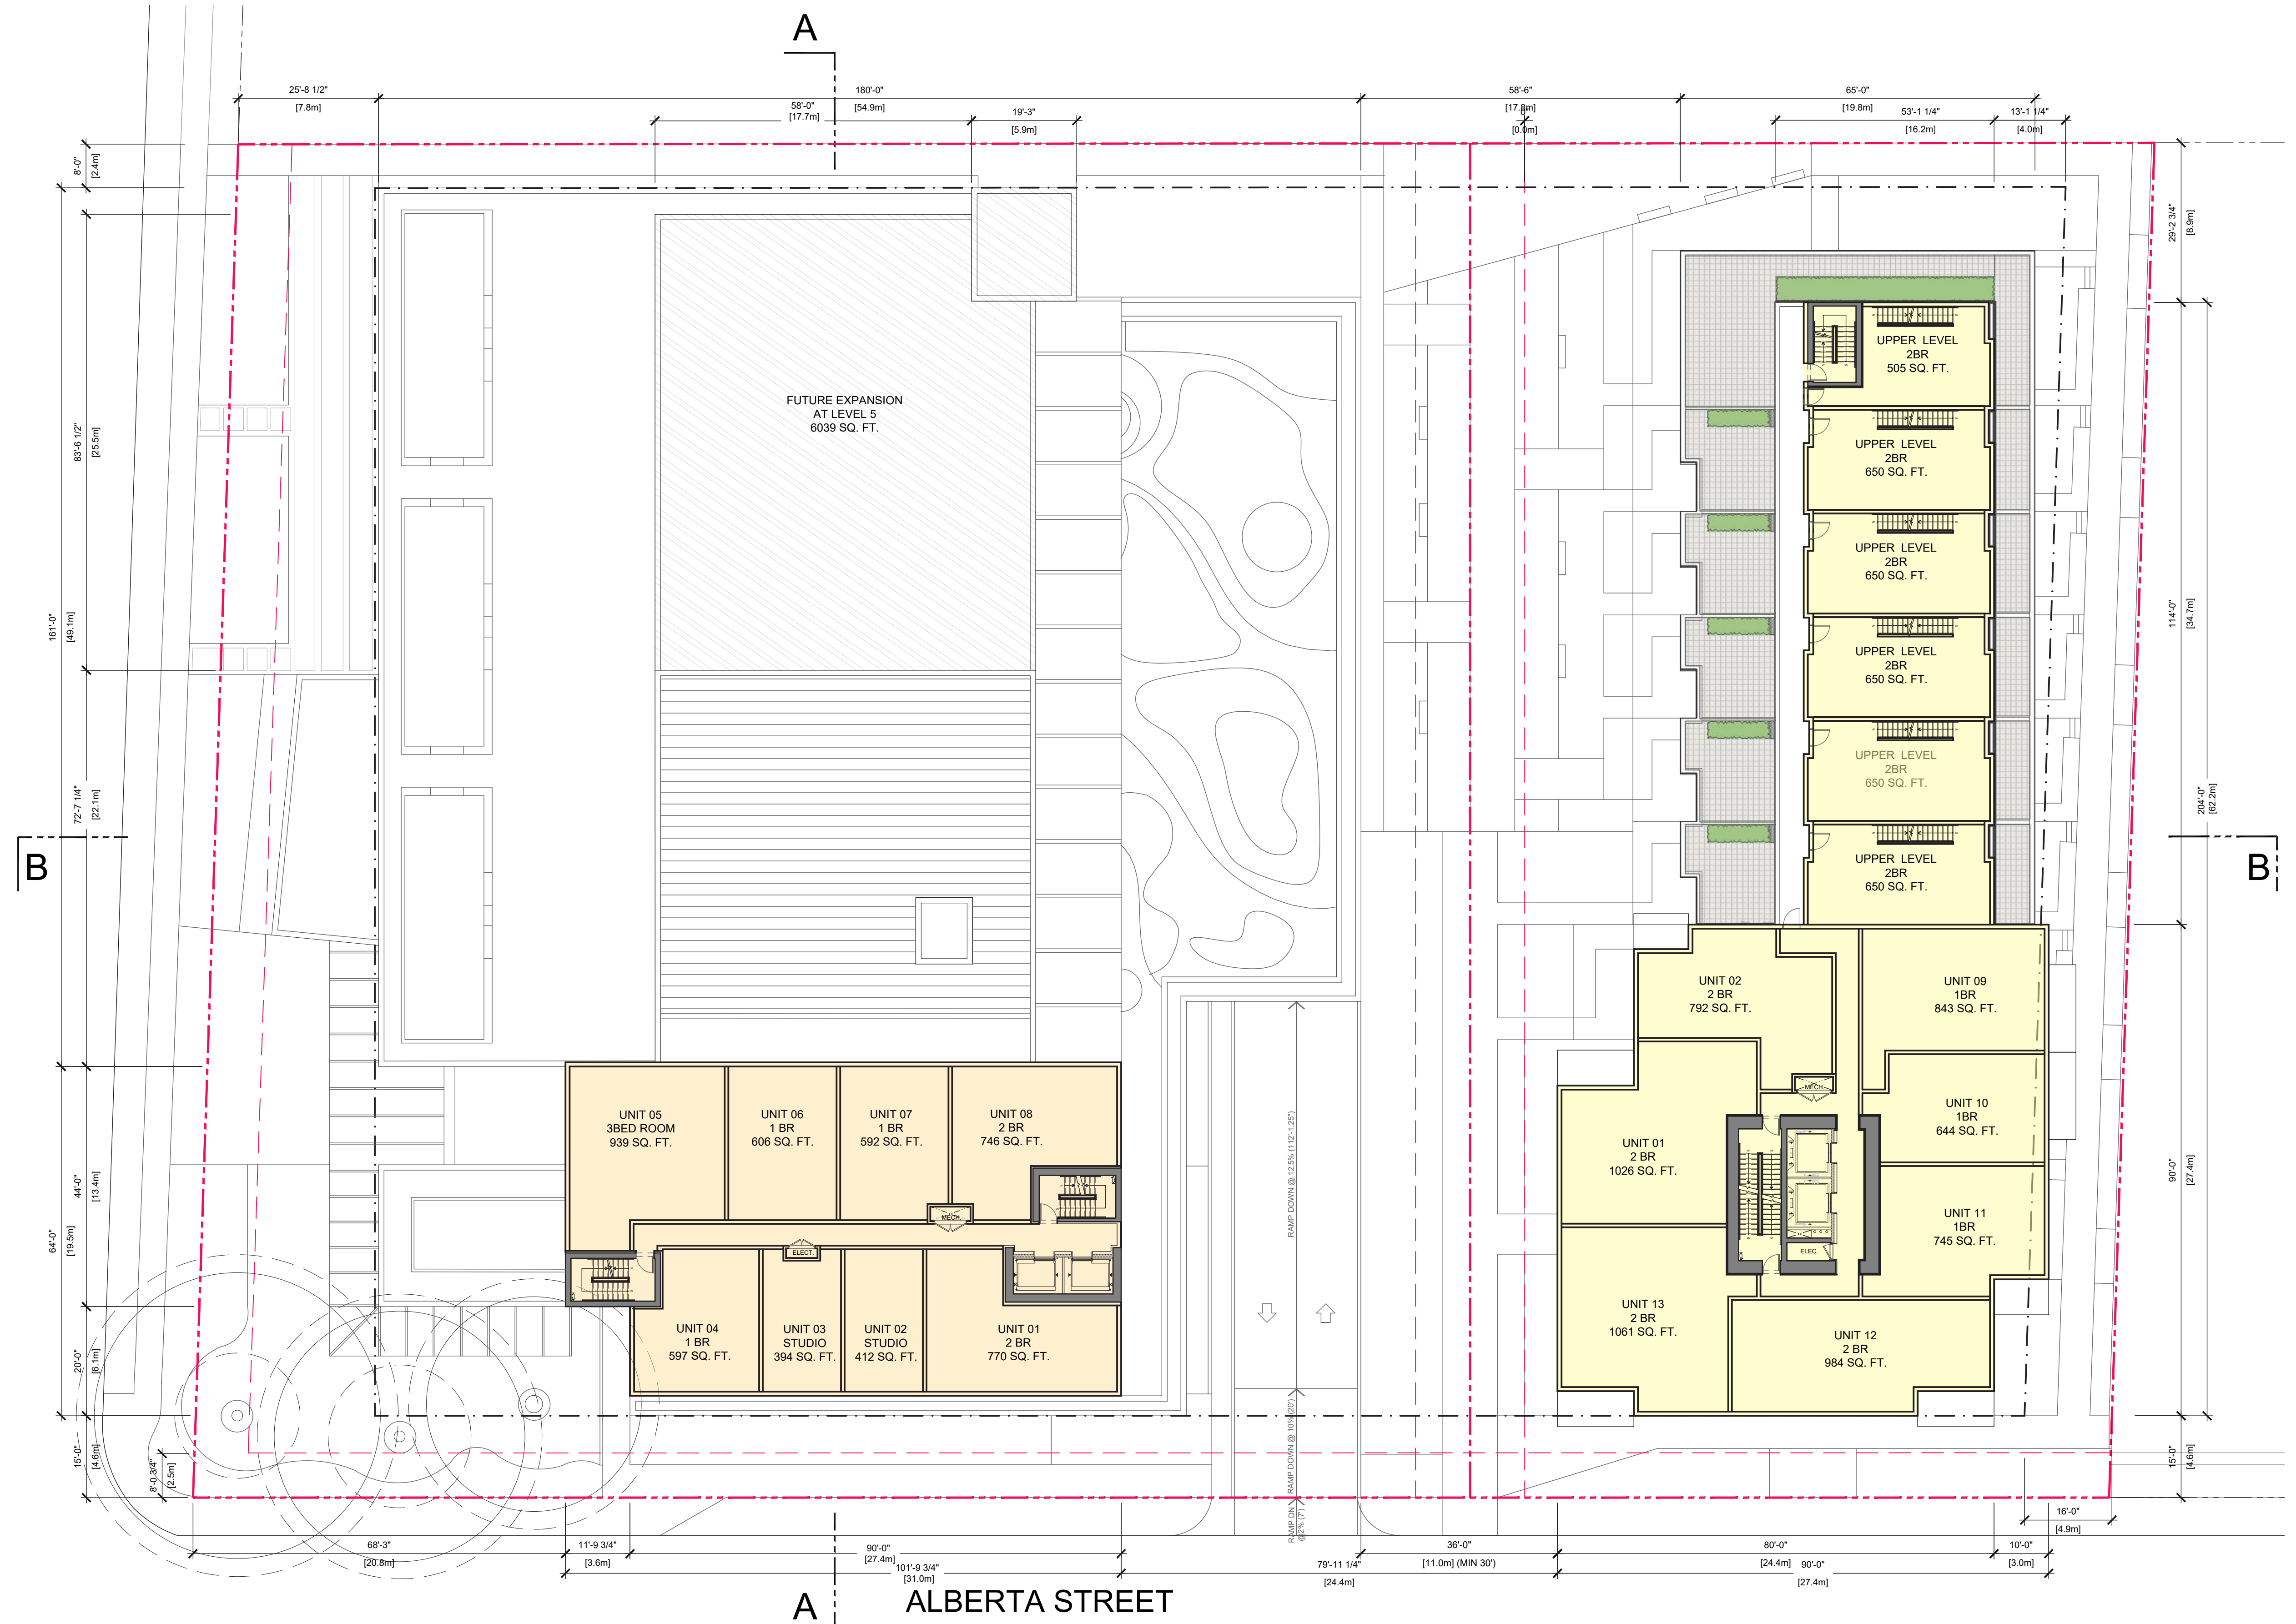

**endall elliot**  
 associates  
 architecture urban design

A  
**ALBERTA STREET**

# 5.0 ARCHITECTURAL DRAWINGS


## TYPICAL LEVELS



STRATA - TYPICAL  
AFF. HOUS. - TYPICAL

### LEGEND

- STRATA RESIDENTIAL
- AFFORDABLE HOUSING
- YMCA MEMBERS
- YMCA PUBLIC

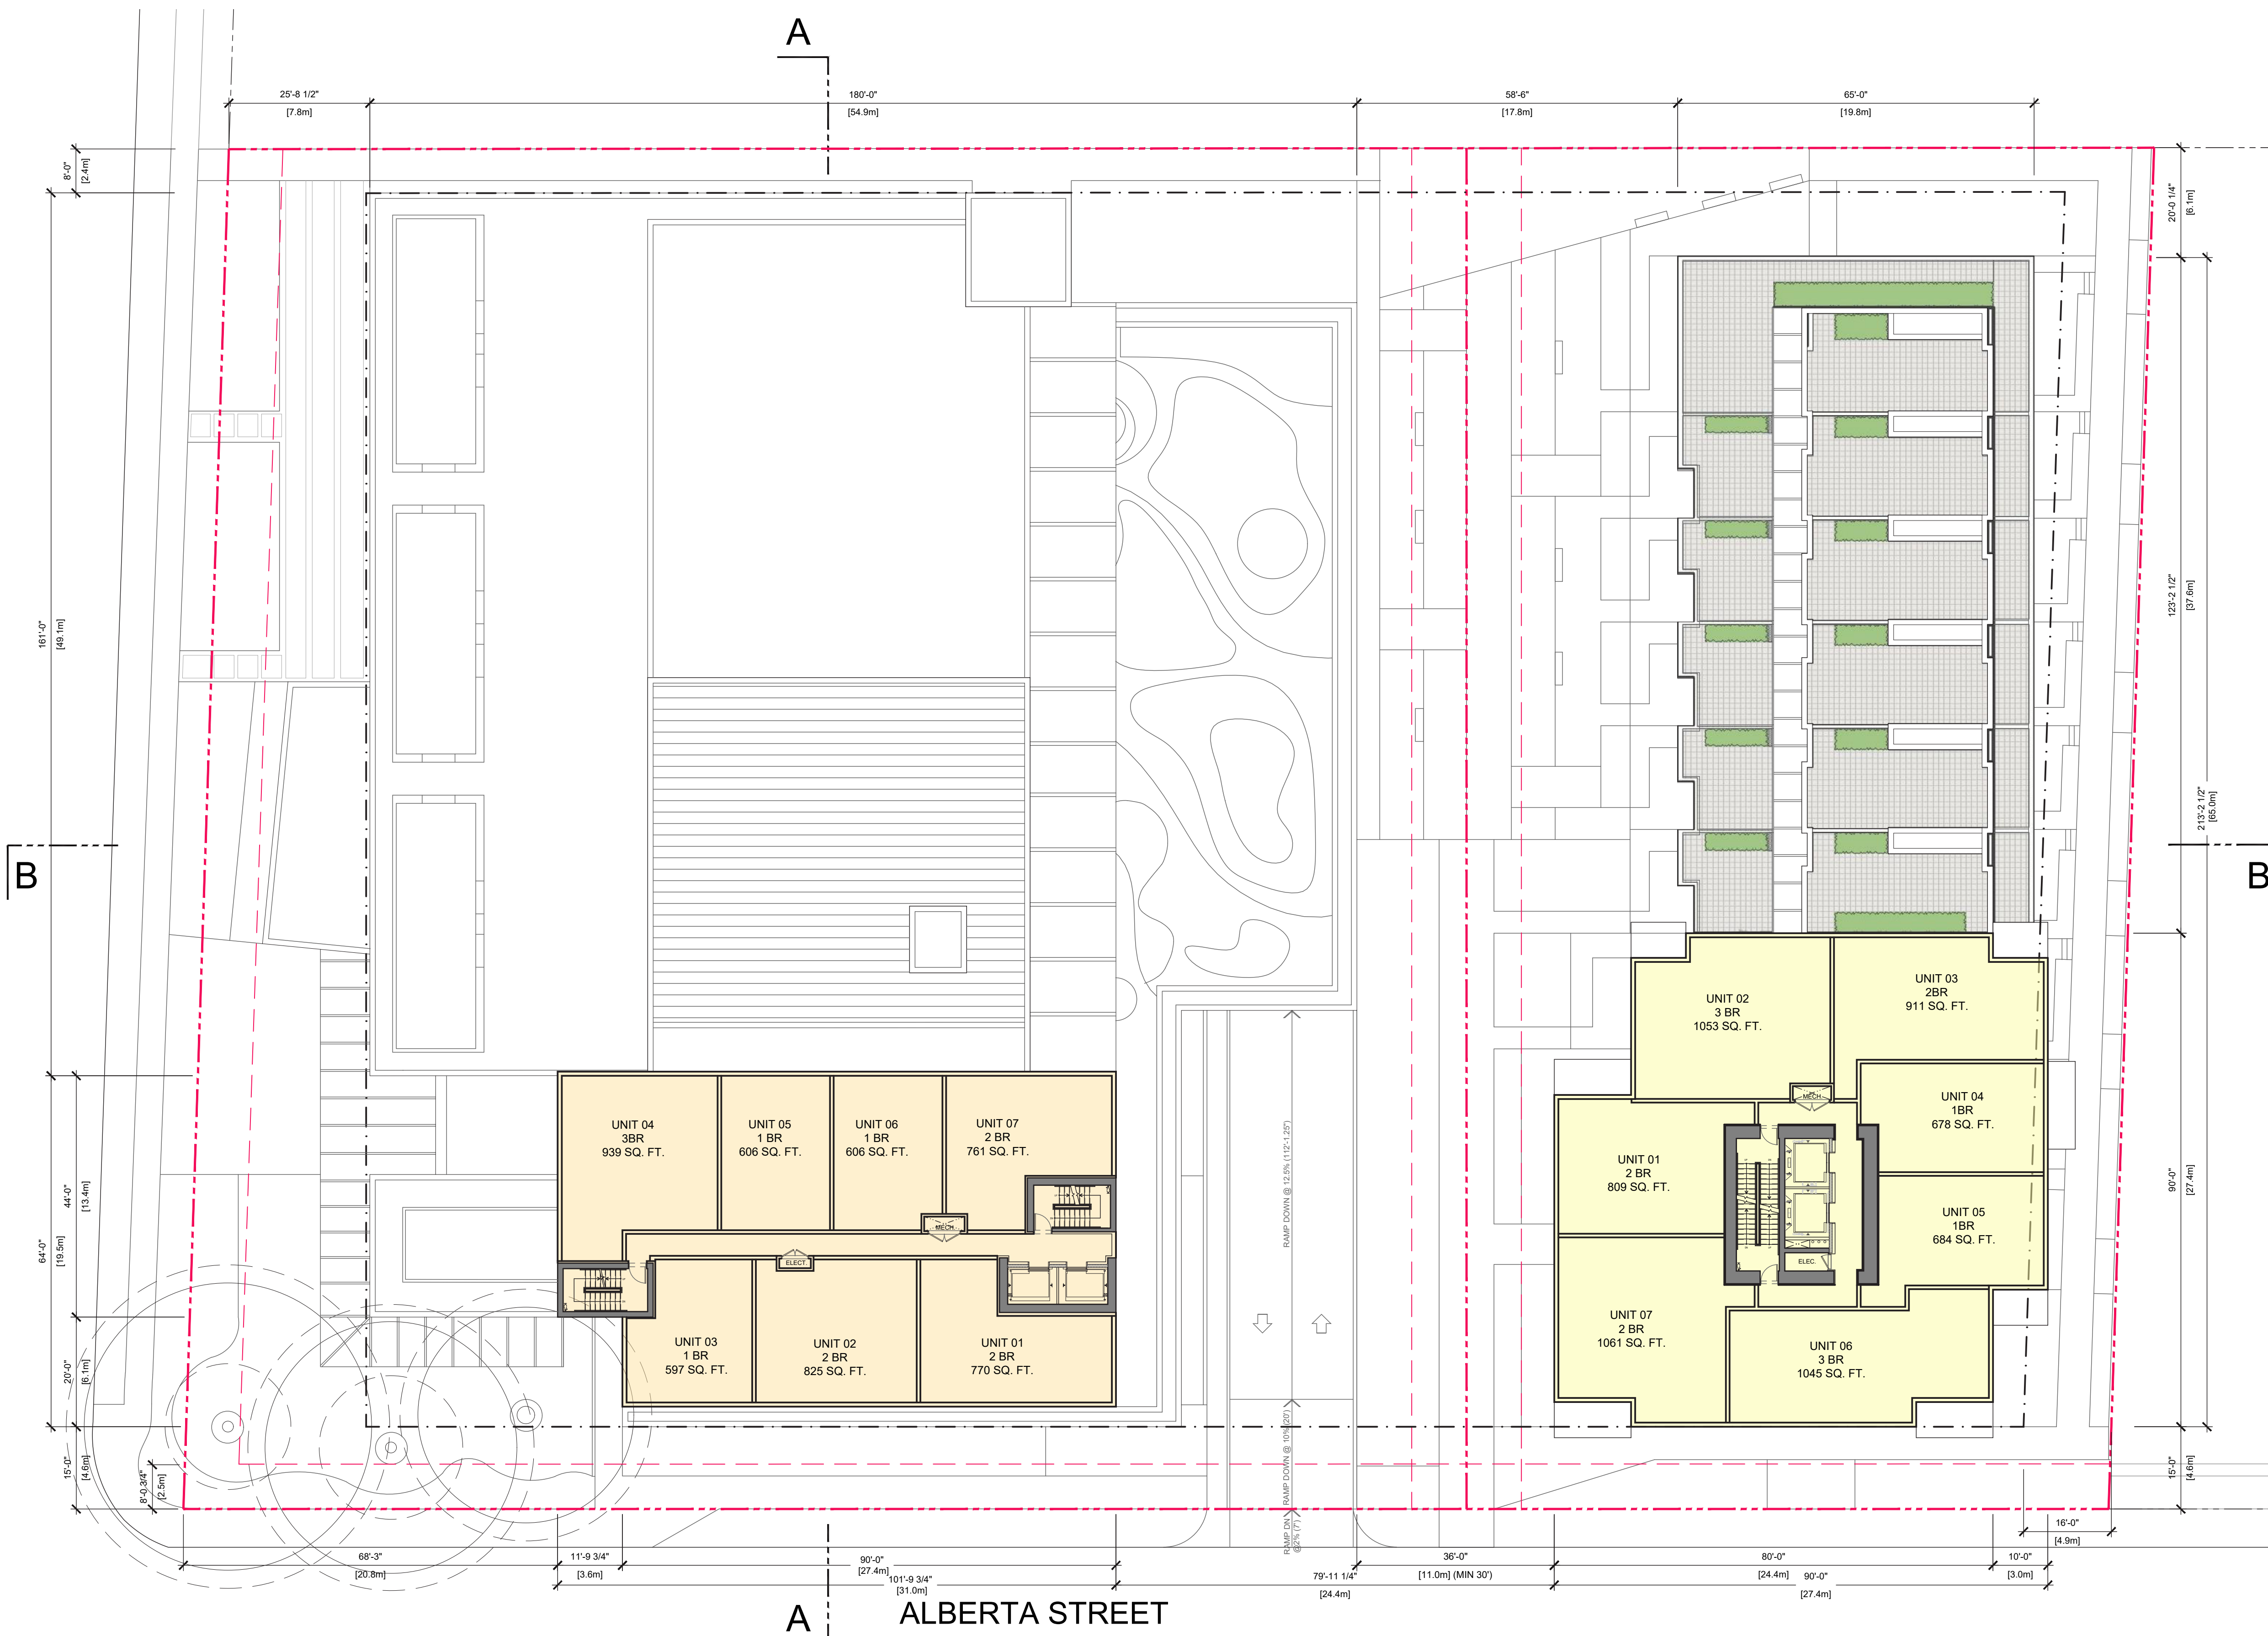WEST 49TH AVENUE



  
  
**endall elliot**  
 associates  
 architecture urban design

# 5.0 ARCHITECTURAL DRAWINGS



## LEVEL 14 / ROOF MECHANICAL

STRATA - LEVEL 14  
 AFF. HOUS. - ROOF  
 AFF. HOUS. - MECH. LEVEL

### LEGEND

- STRATA RESIDENTIAL
- AFFORDABLE HOUSING
- YMCA MEMBERS
- YMCA PUBLIC

WEST 49TH AVENUE

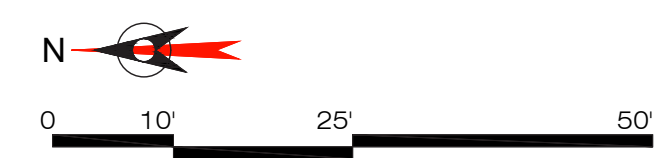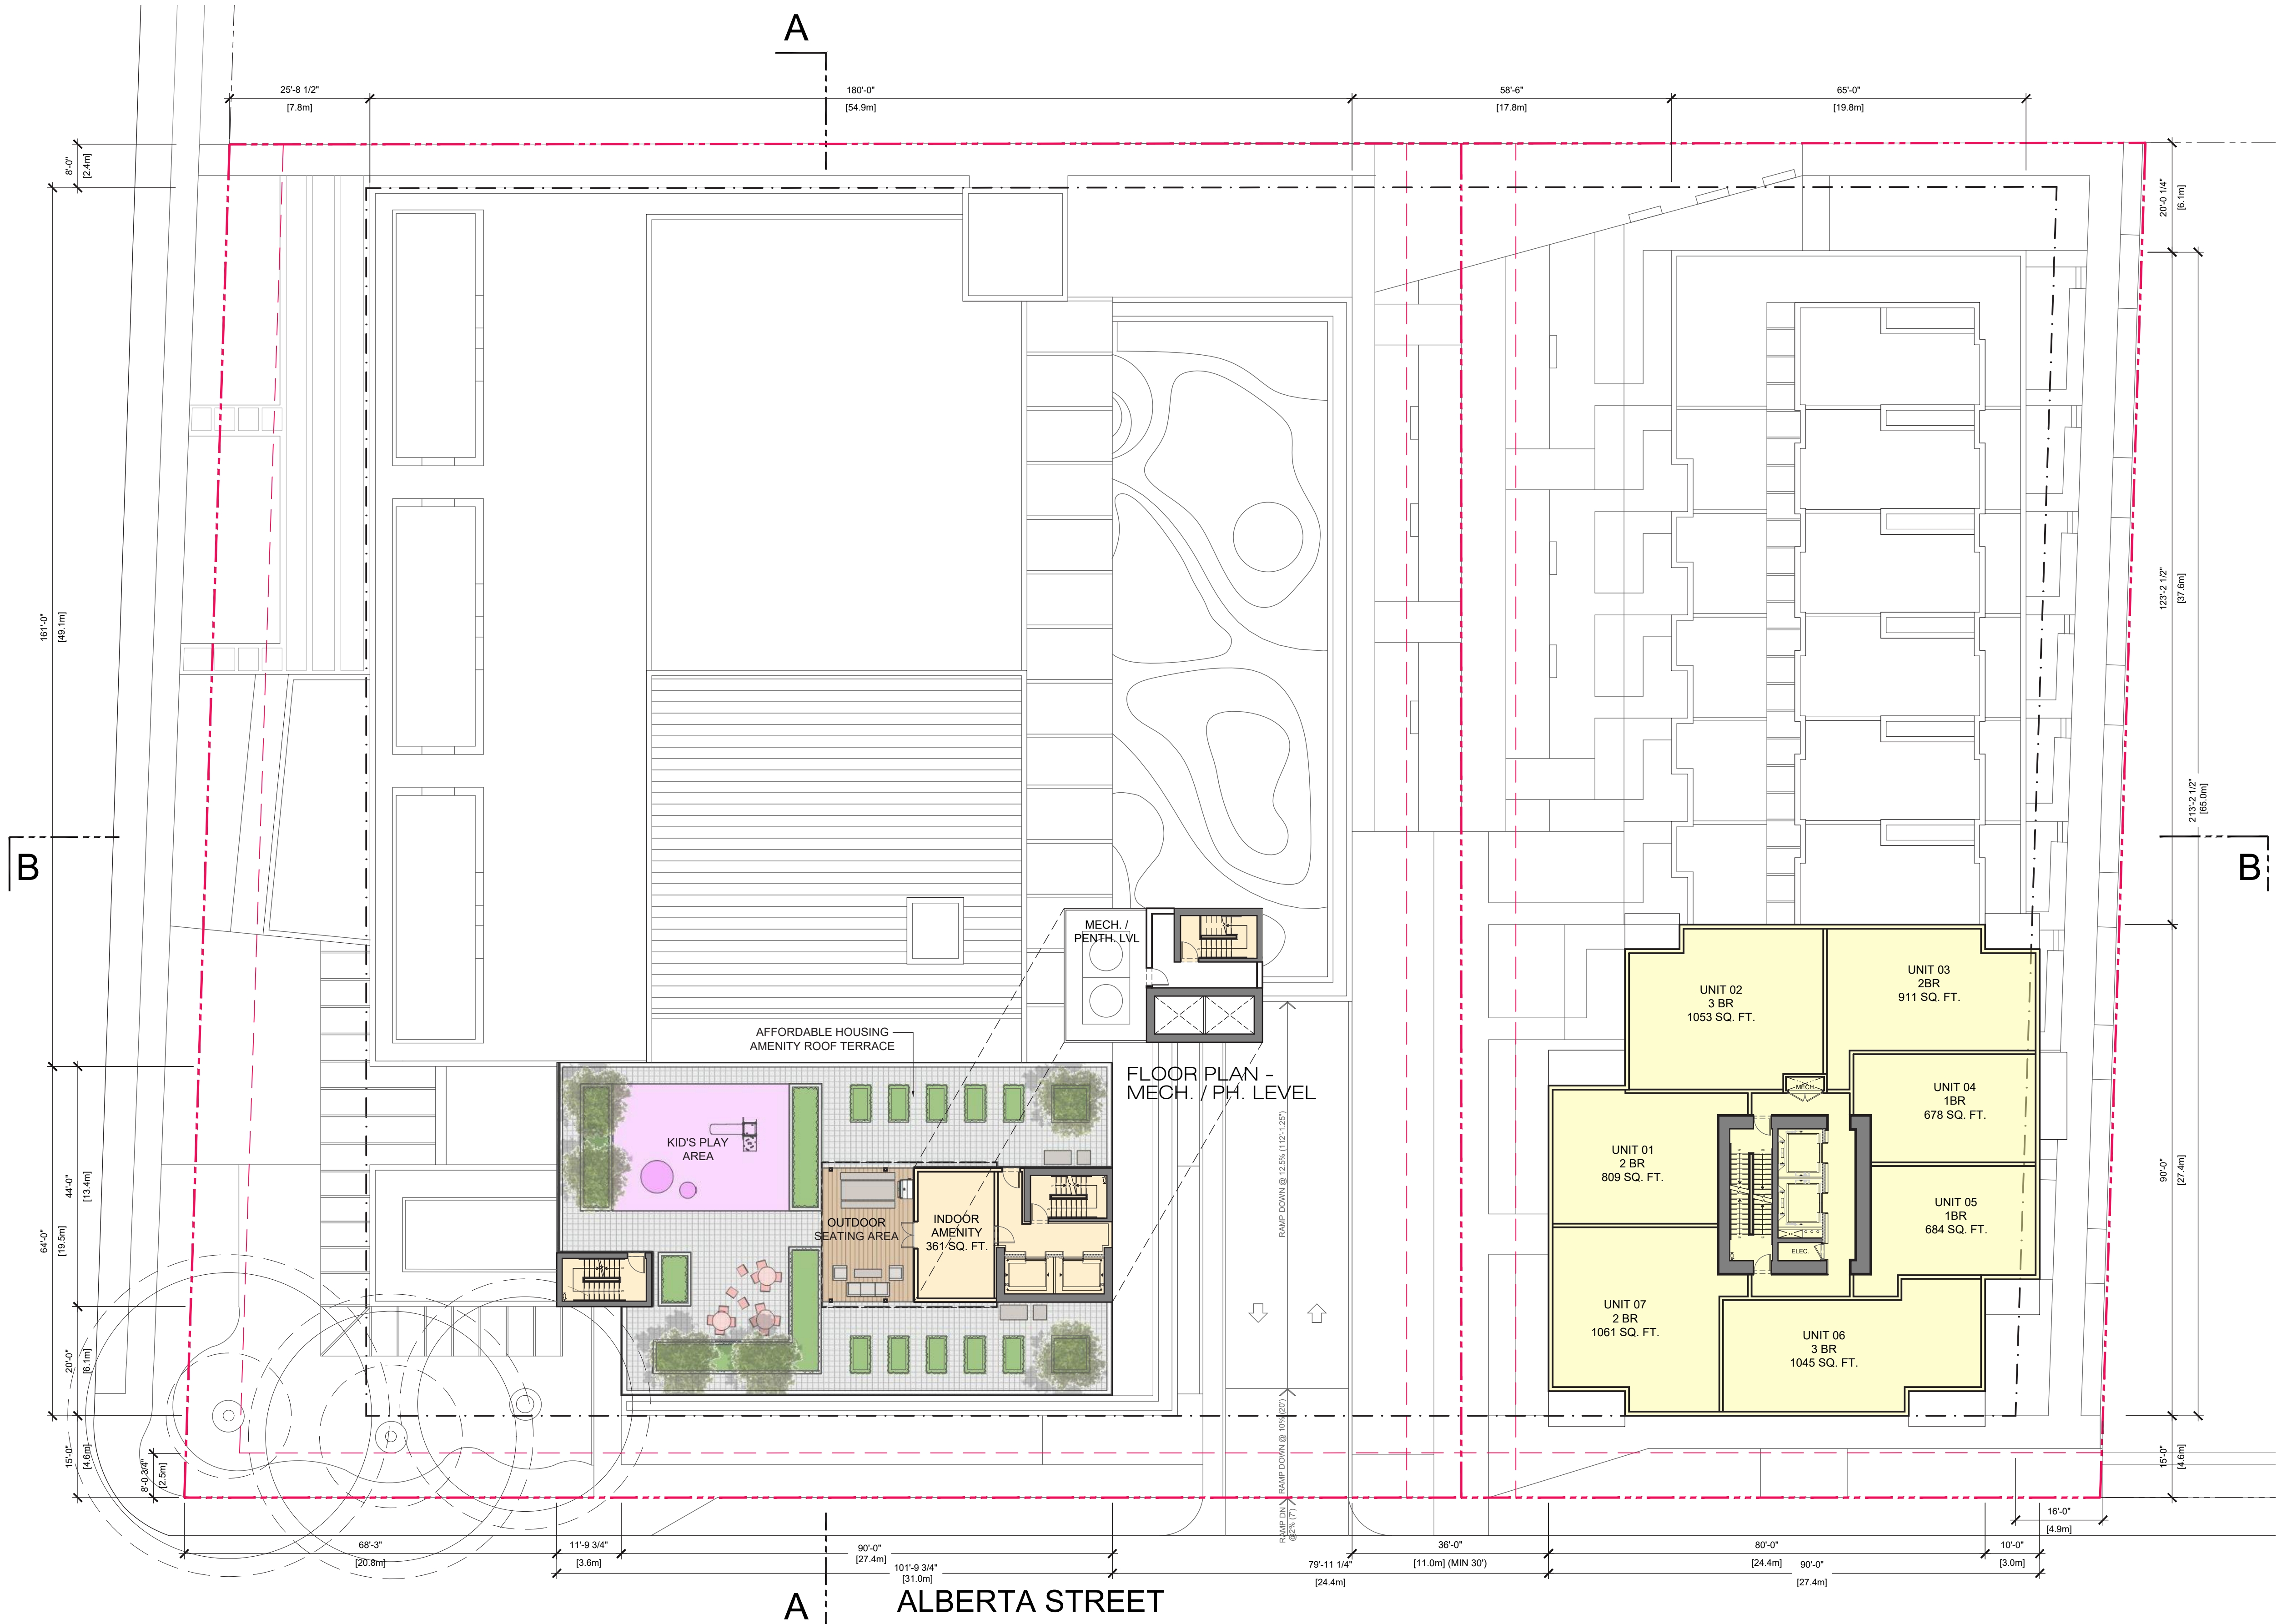

**endall elliot**  
 associates  
 architecture urban design

ALBERTA STREET



# 5.0 ARCHITECTURAL DRAWINGS

## LEVELS 19-20 / ROOF MECHANICAL

STRATA - LEVELS 19-20  
STRATA - MECH. LEVEL

### LEGEND

- STRATA RESIDENTIAL
- AFFORDABLE HOUSING
- YMCA MEMBERS
- YMCA PUBLIC

