



This drawing is an instrument of service and the property of Shift Architecture Inc. and shall remain their property. The use of this drawing shall be restricted to the original site for which it was prepared and publication thereof is expressly limited to such use. Please: reproduction or publication by any method in whole or in part is prohibited without their written consent.

No.	Date	Revision Notes
2	2015/11/13	RE-ISSUED FOR REZONING
1	2015/09/04	ISSUED FOR REZONING

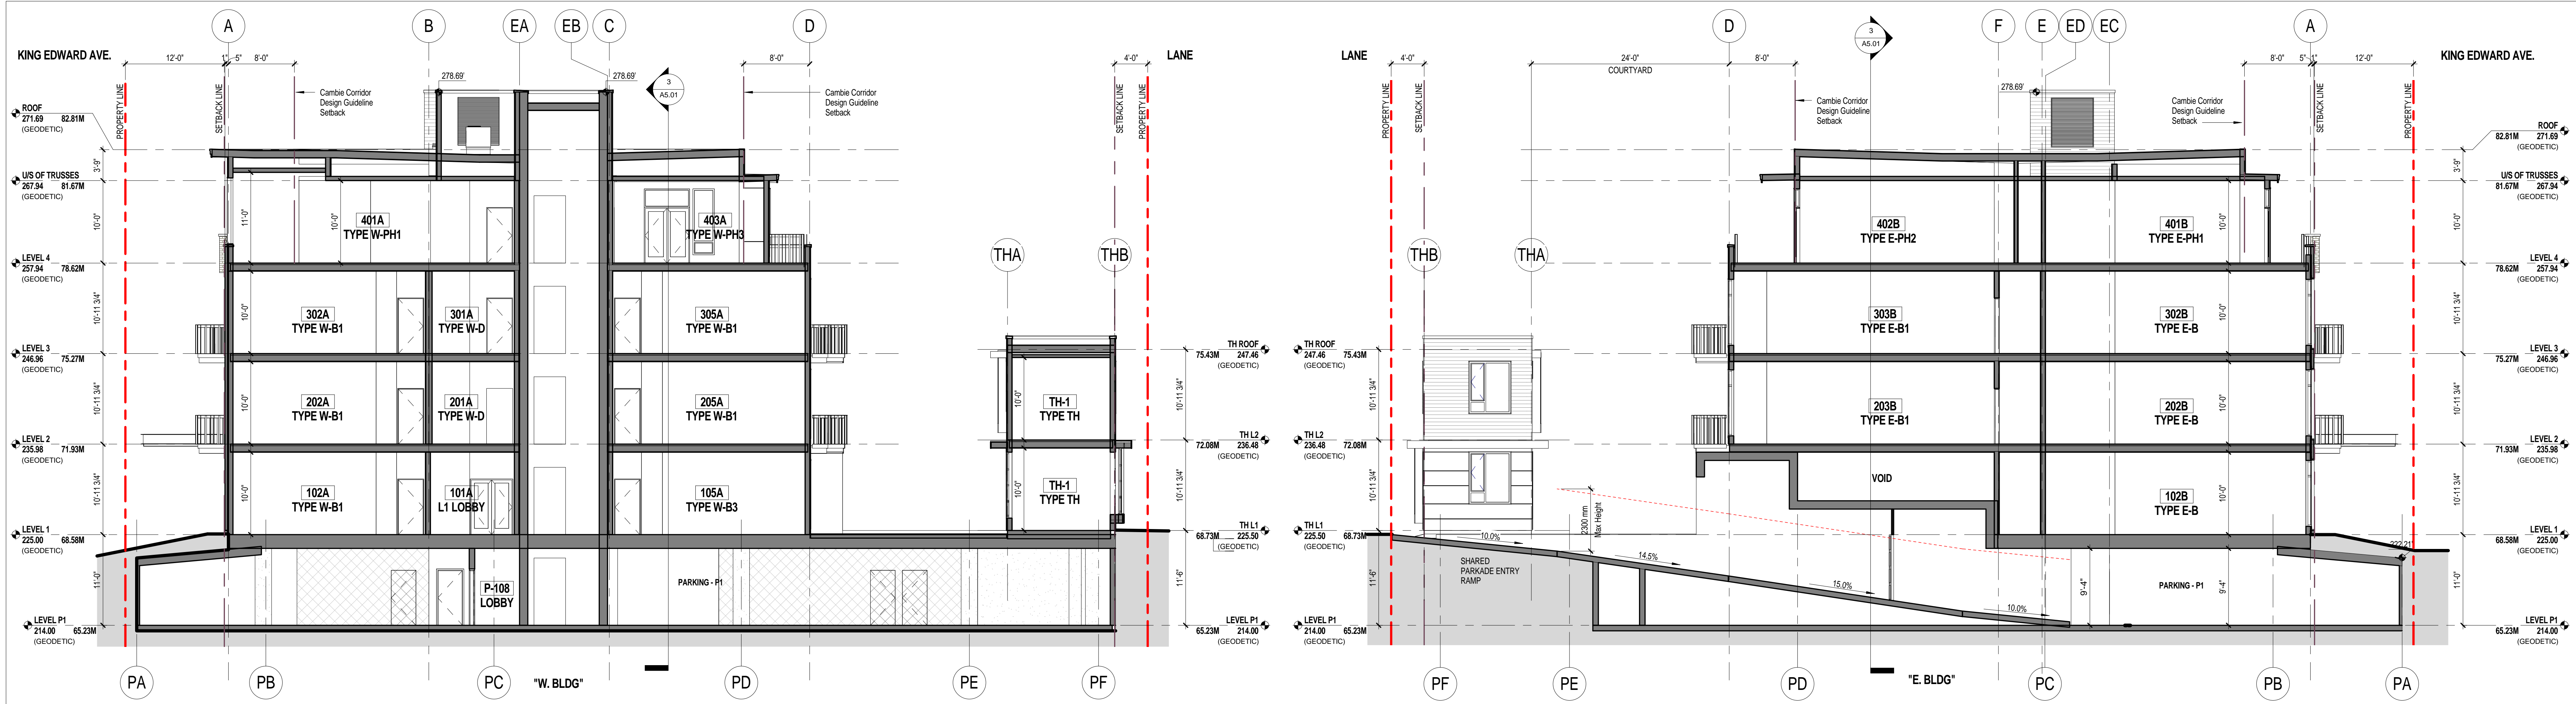

1 TYPICAL N-S SECTION AT BUILDING  
1/8" = 1'-0"

2 SECTION AT PARKING RAMP  
1/8" = 1'-0"

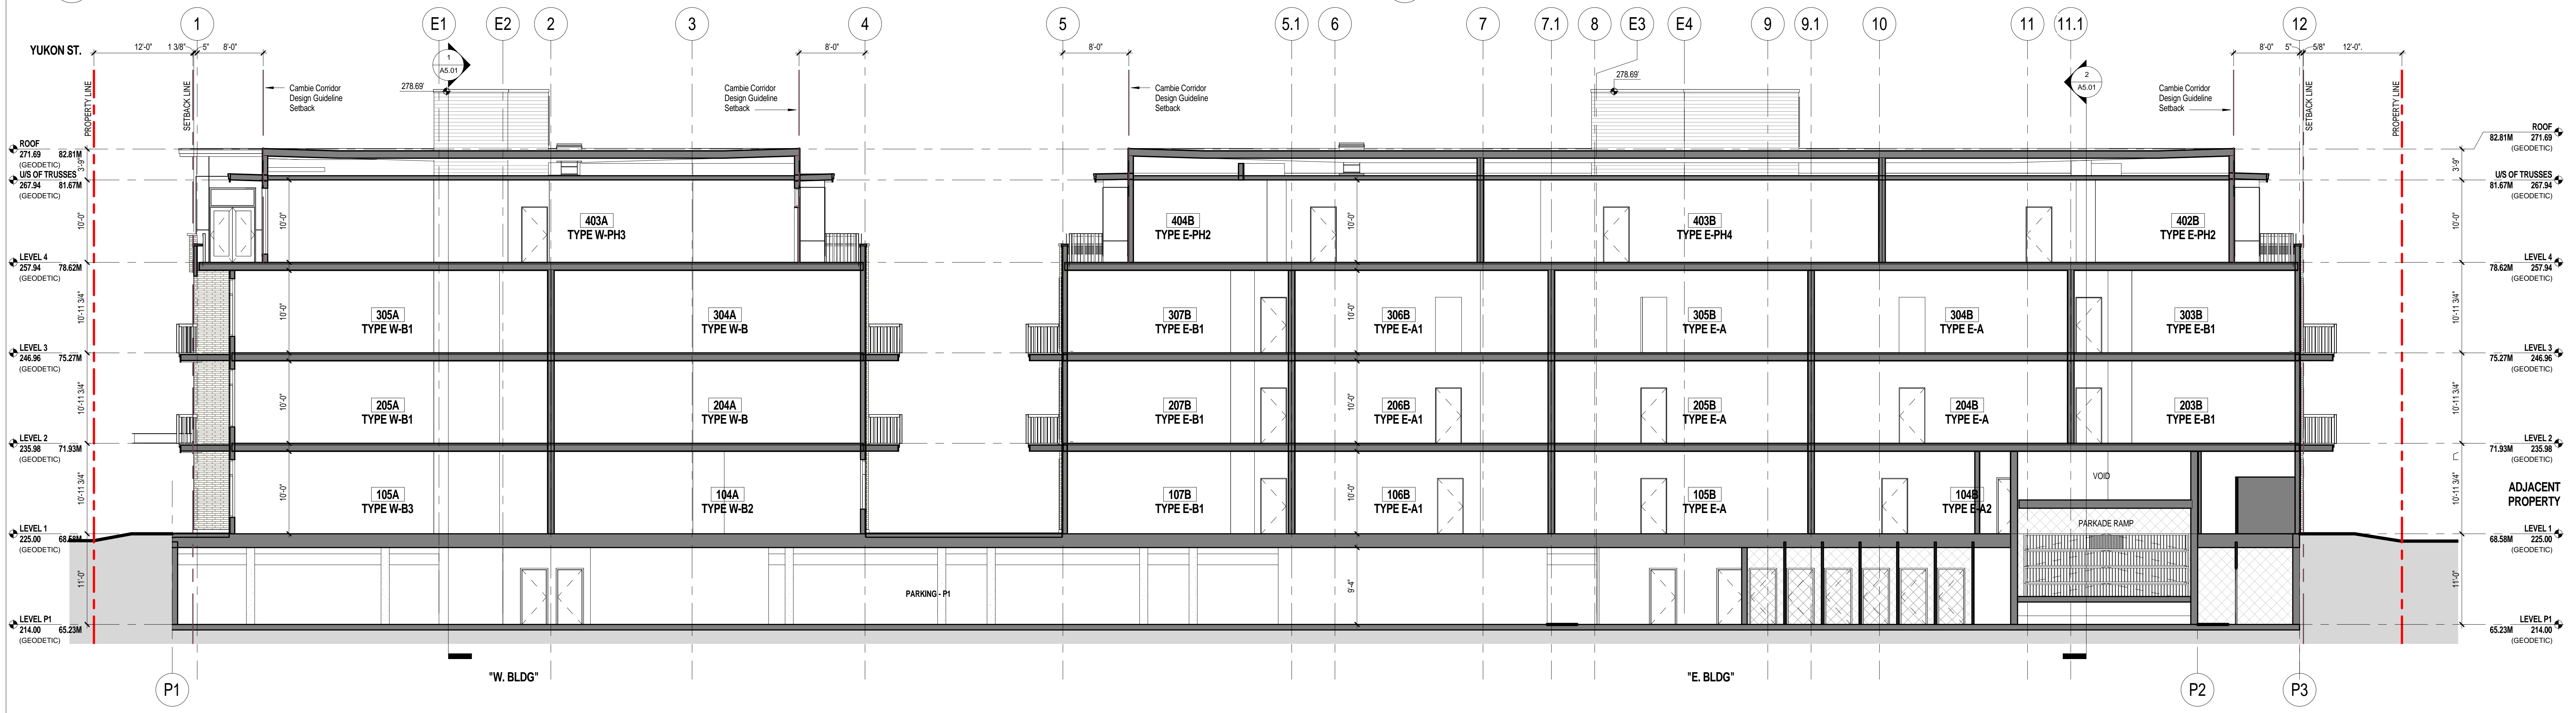

3 TYPICAL E-W SECTION AT BUILDINGS  
1/8" = 1'-0"

Project Title  
**288-388 YUKON**

288-388 West King Edward Ave.  
Vancouver, B.C. V5Y 2J2



Client/Owner  
**MOSAIC**  
500 - 2009 Granville Street  
Vancouver, B.C. V6H 3H3

Sheet Title  
**BUILDING SECTIONS**

Drawn By CH / HK  
Reviewed by CH

Project Number  
**1408**

Plot Date: 2015/05/08 Issue Date: 2015/11/13

Scale: 1/8" = 1'-0" Issue Revision: **2**

Sheet Number

**A5.01**

Re-issued for Rezoned - November 13, 2015