


CLIENT



NO. | DATE | ISSUE  
01 | 2018.06.26 | REZONING SUBMISSION

NO. | DATE | REVISION

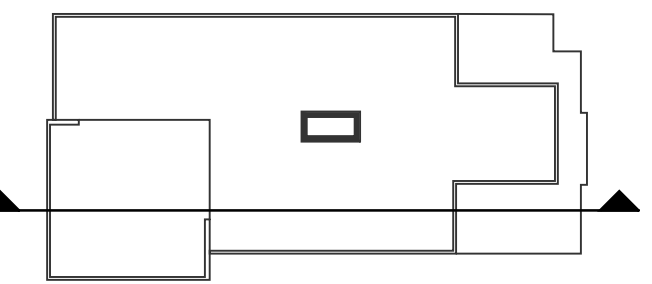

PROJECT

**GRACORP**  
**SE Marine Drive & Kerr Street**

**Cross Section 1**

This drawing, as an instrument of service, is the property of dys architecture and may not be reproduced without their permission and provided always that any production carries their name. All designs and other information shown on this drawing are for use on the specified project only and shall not be used otherwise without written permission of dys architecture. Payment of all sums due to dys architecture up to the date of use of this drawing is a condition precedent to the use thereof.

Written dimensions shall have precedence over scaled dimensions. Contractors shall verify and be responsible for all dimensions and conditions on the job and dys architecture shall be informed of any variations from the dimensions and conditions shown on the drawings. Shop drawings shall be submitted to dys architecture for review before proceeding with fabrication.

PROJECT A217400  
DRAWN MG CHECKED DJ

SCALE 1" = 1/8"  
DATE JUNE 26, 2018

**A4.01**





CLIENT



NO.	DATE	ISSUE
01	2018.06.26	REZONING SUBMISSION

NO.	DATE	REVISION
-----	------	----------

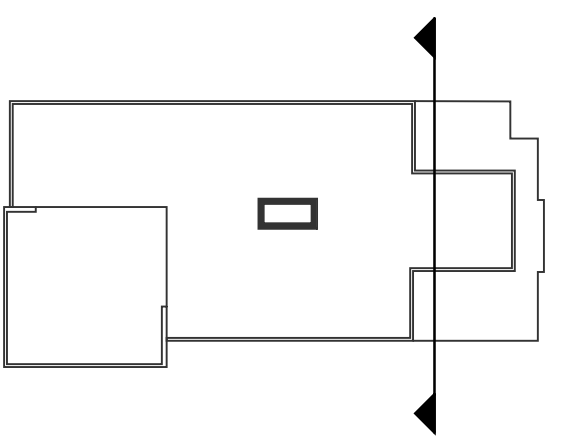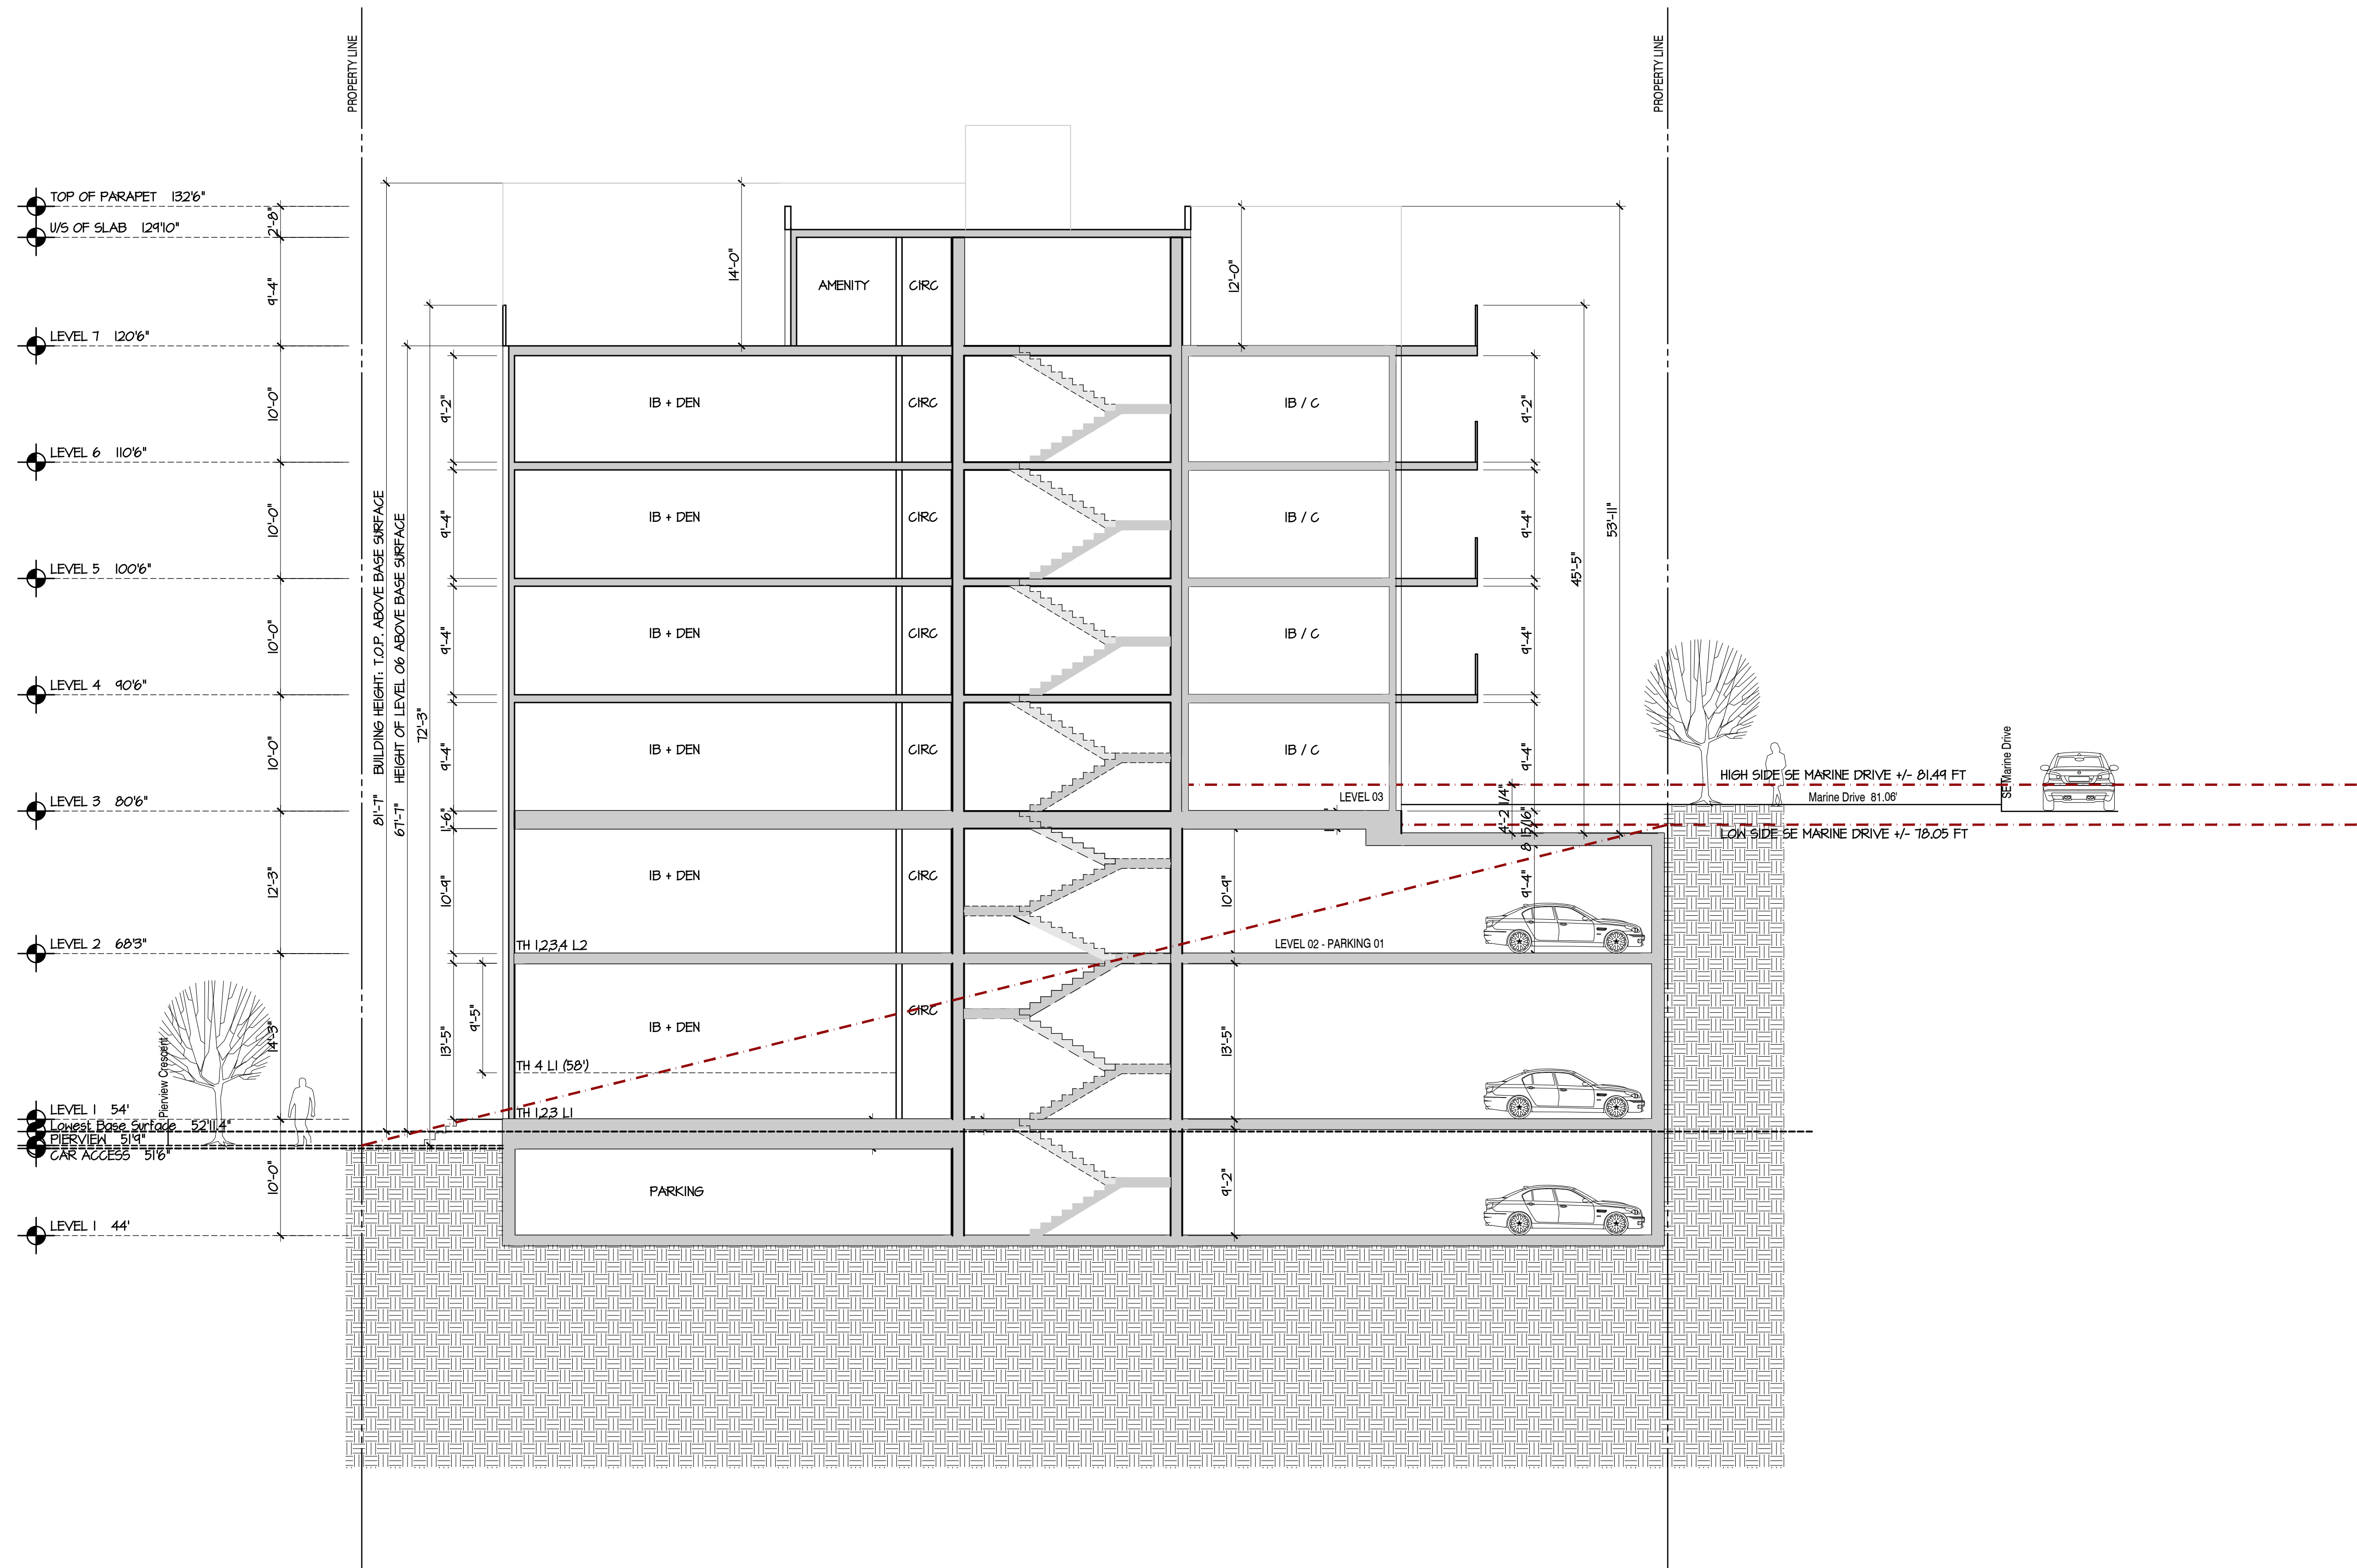

PROJECT

**GRACORP**  
**SE Marine Drive & Kerr Street**

**Cross Section 2**

This drawing, as an instrument of service, is the property of **dys** architecture and may not be reproduced without their permission and provided always that any production carries their name. All designs and other information shown on this drawing are for use on the specified project only and shall not be used otherwise without written permission of **dys** architecture. Payment of all sums due to **dys** architecture up to the date of use of this drawing is a condition precedent to the use thereof.

Written dimensions shall have precedence over scaled dimensions. Contractors shall verify and be responsible for all dimensions and conditions on the job and **dys** architecture shall be informed of any variations from the dimensions and conditions shown on the drawings. Shop drawings shall be submitted to **dys** architecture for review before proceeding with fabrication.

PROJECT A217400  
DRAWN MG CHECKED DJ

SCALE 1" = 1/8"  
DATE JUNE 26, 2018

**A4.02**