

1 Parking Level



2 Floor 1

- Studio
- 1 Bedroom
- 2 Bedroom
- 3 Bedroom

14 M
11
8
5
2
0

Architect **SH** **STUART HOWARD ARCHITECTS INC.**
MEMBERS AIBC - RAIC - AIA
405 - 375 West 5th Avenue Vancouver B.C. V5Y 1J6
Phone - 604.688.5585 Fax - 604.688.7486

Project Title
KNIGHT AT 15TH Rezoning Application


KNIGHT STREET / 15TH VANCOUVER, BC

Sheet Title
Plans
• Parking
• Ground


Plot Date 2014.01.23
Designed By SH
Drawn By OL
Project ID 212.21

Reviewed By SH
Checked By SH/OL
Sheet No. **A1.00**



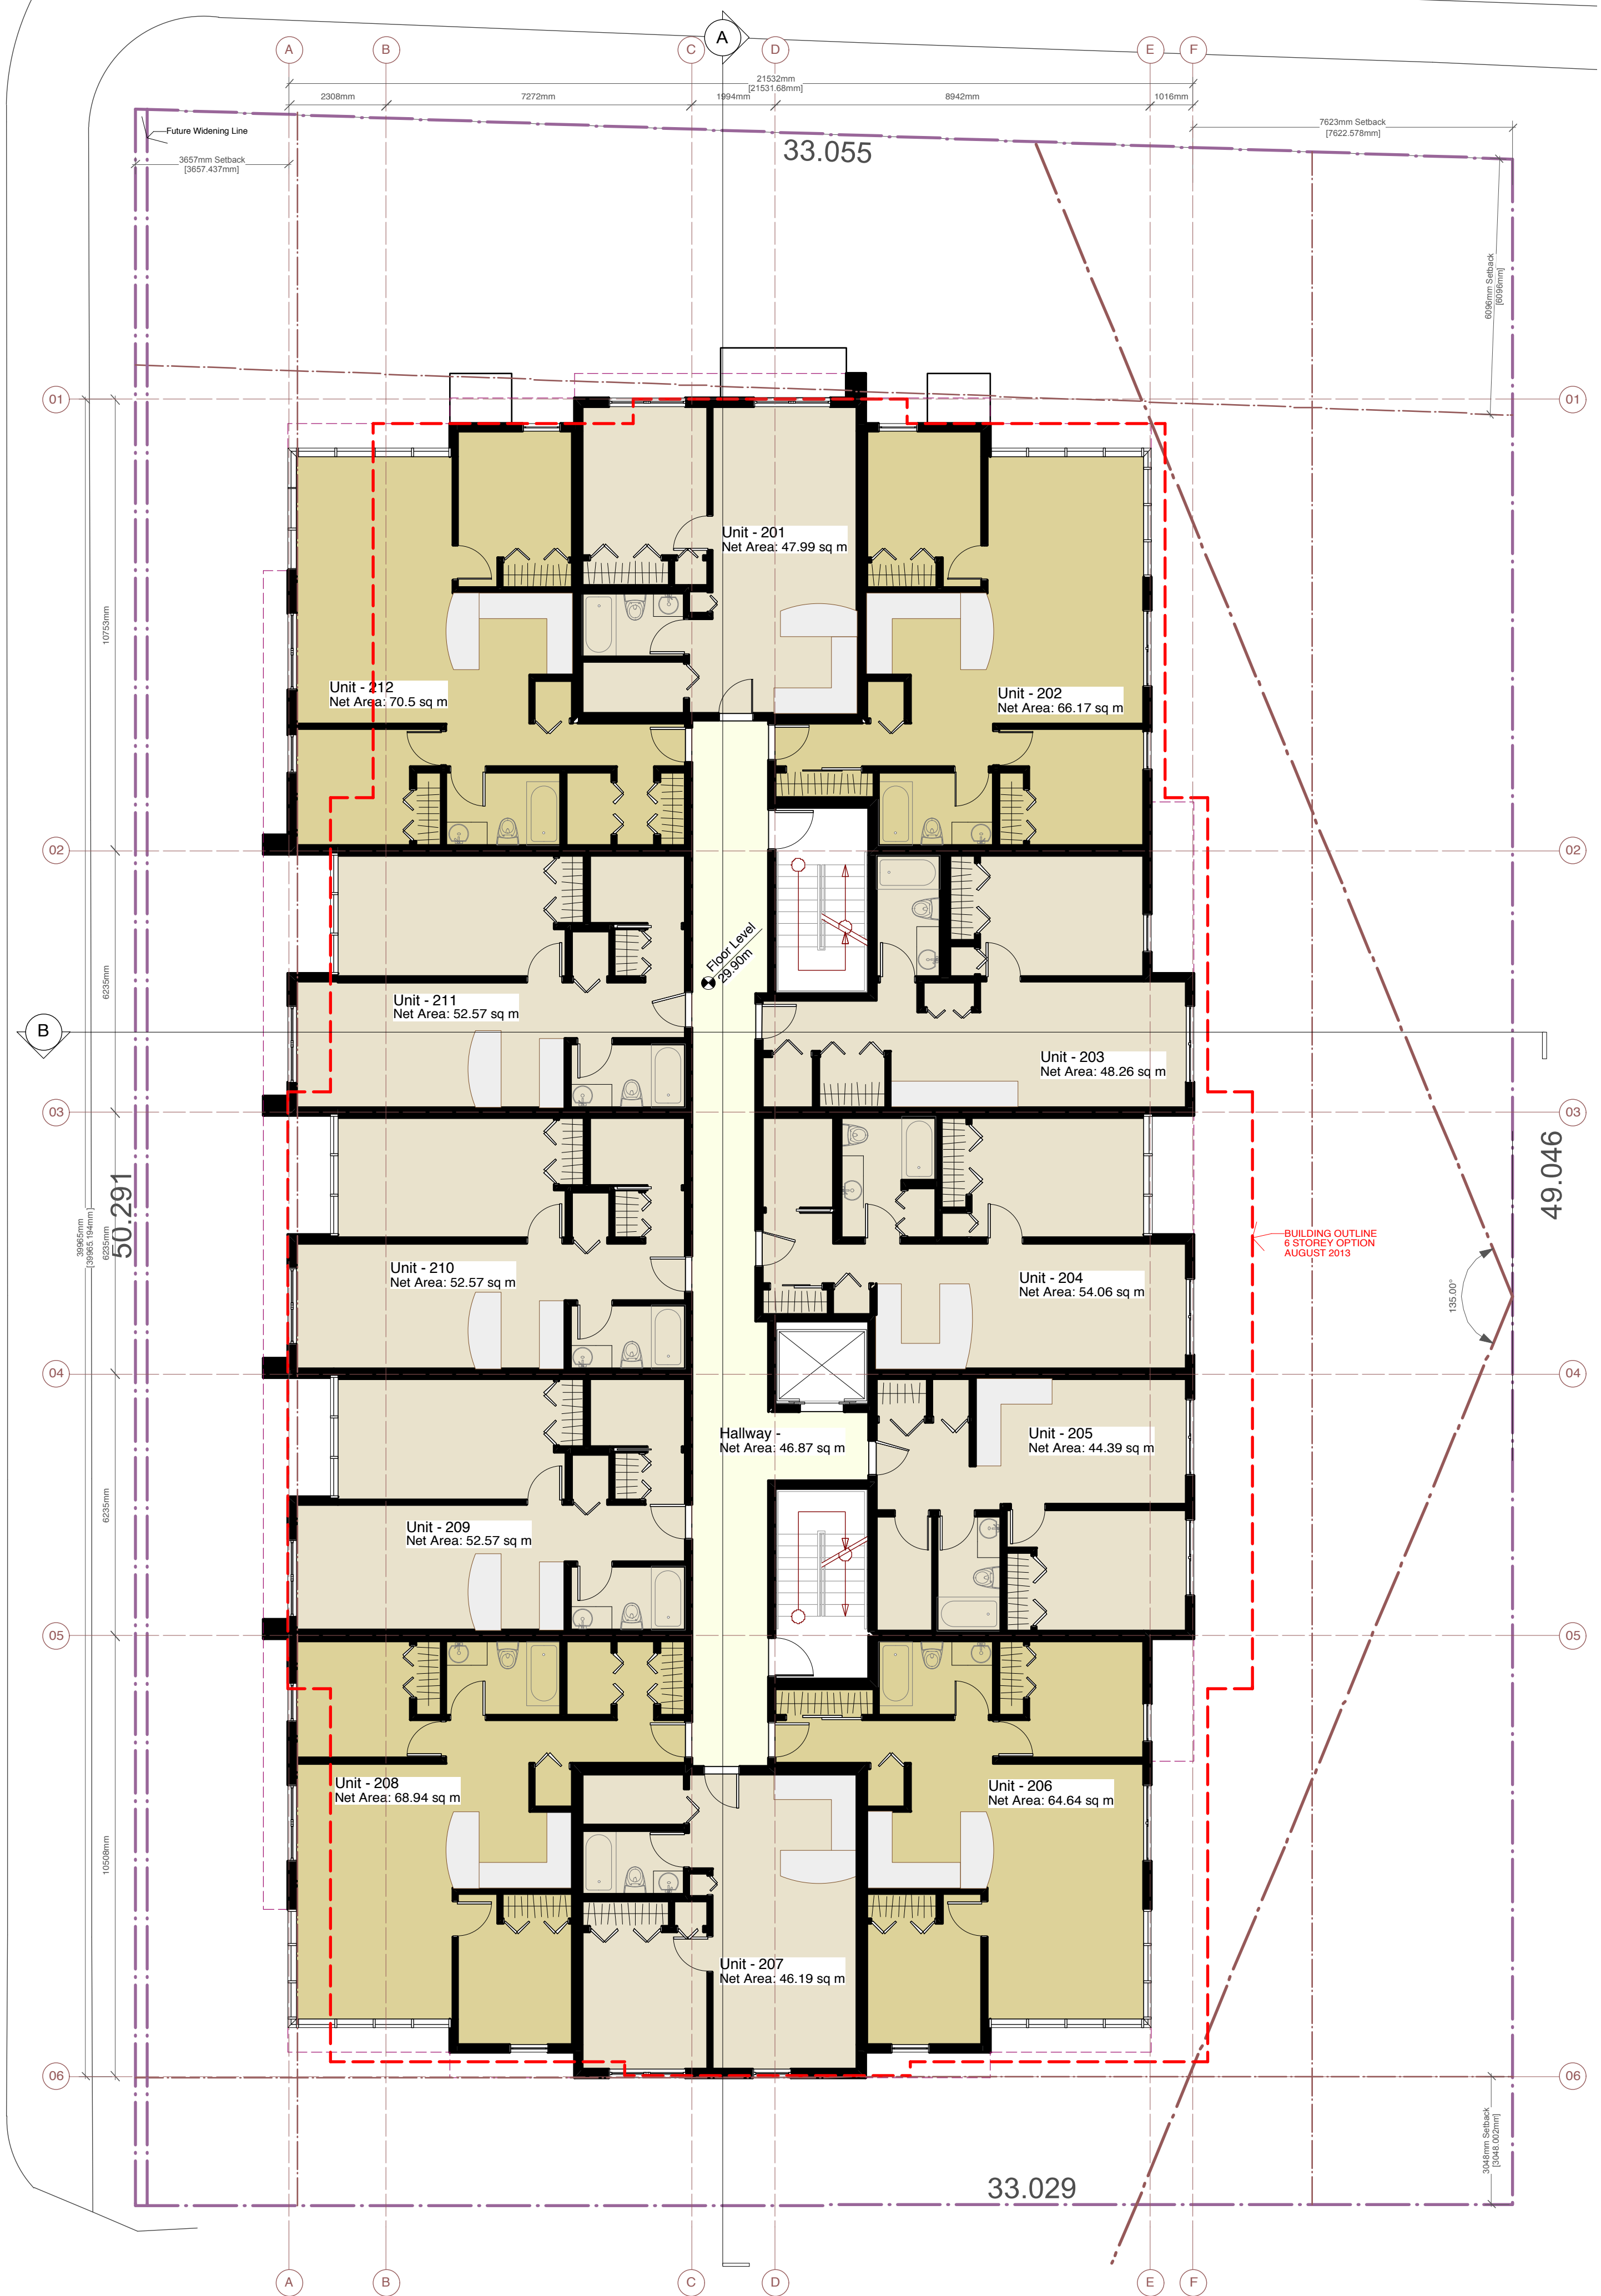


1 Floor 2

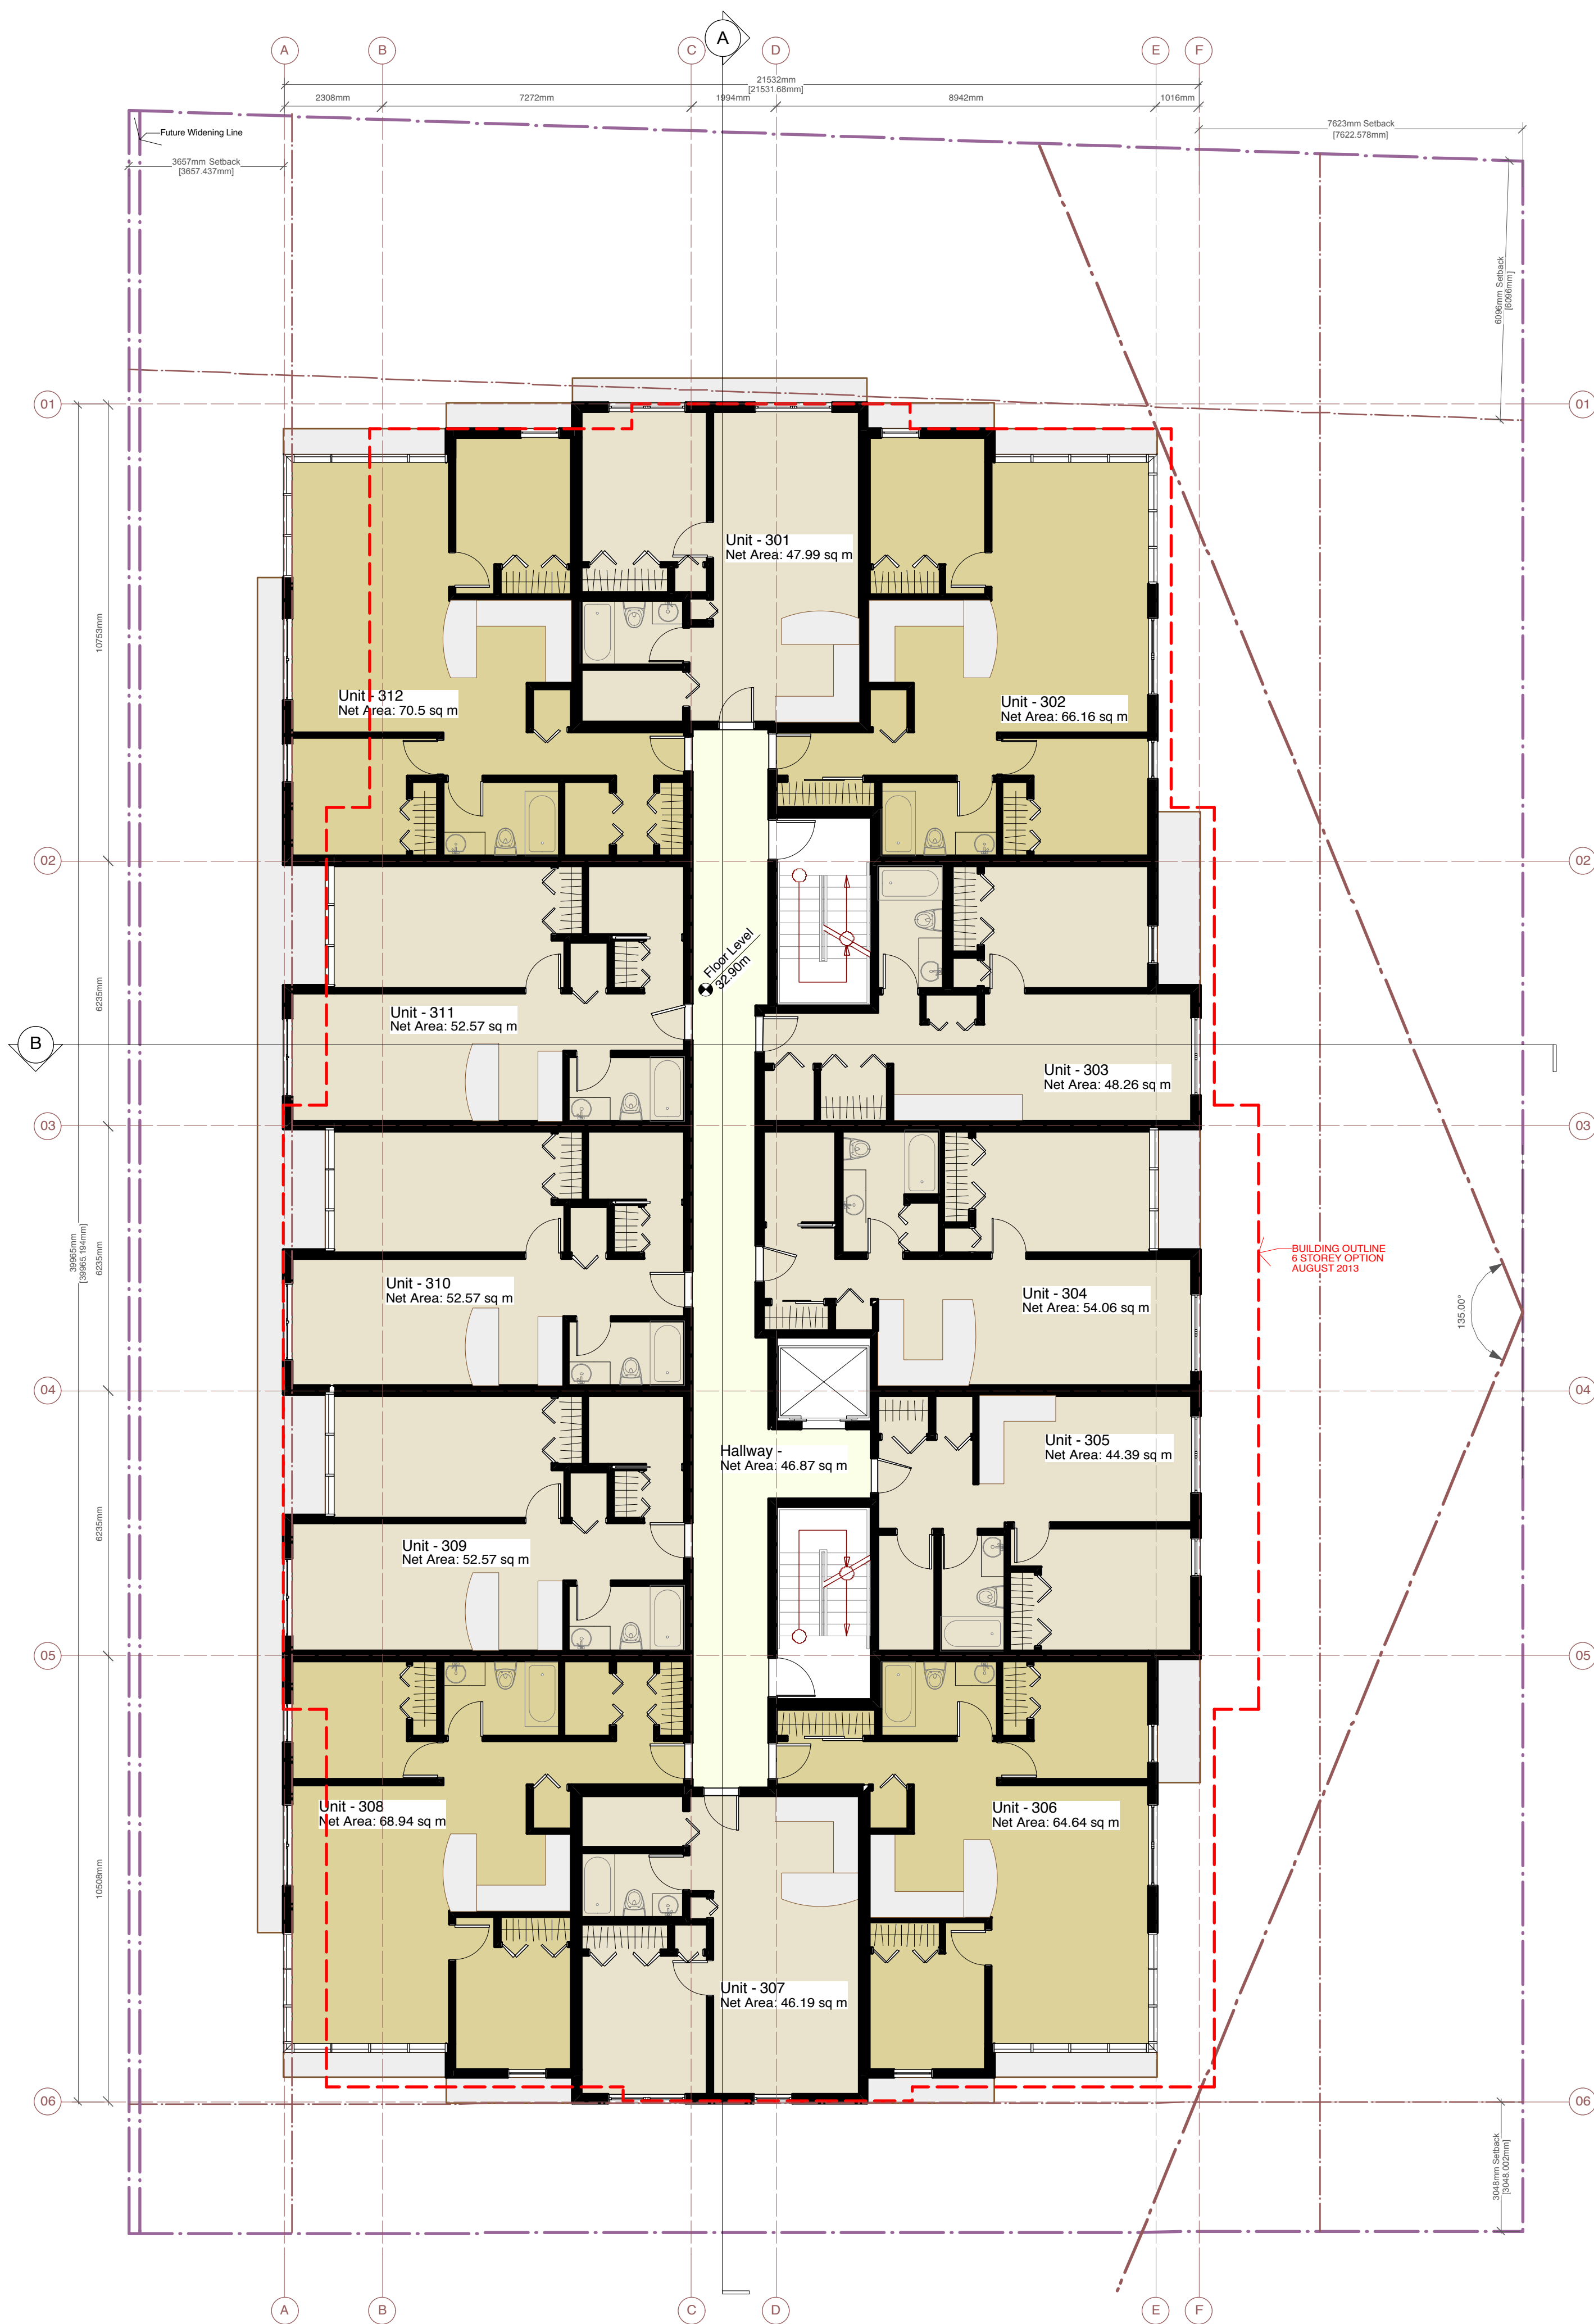

2 Floor 3

- Studio
- 1 Bedroom
- 2 Bedroom
- 3 Bedroom

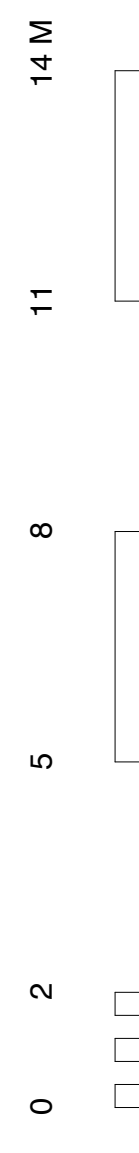

Architect **SH** **STUART HOWARD ARCHITECTS INC.**
 MEMBERS AIBC - RAIC - AIA
 405 - 375 West 5th Avenue Vancouver B.C. V5Y 1J6
 phone - 604.688.5585 fax - 604.688.7488

Project Title
KNIGHT AT 15TH
Rezoning Application


KNIGHT STREET / 15TH
 VANCOUVER, BC

Sheet Title
Plans
 • Second
 • Third

Plot Date: 2014.01.23
 Designed By: SH
 Drawn By: OL
 Project ID: 212.21

Reviewed By: SH
 Checked By: SH/OL
 Sheet No.: **A1.01**



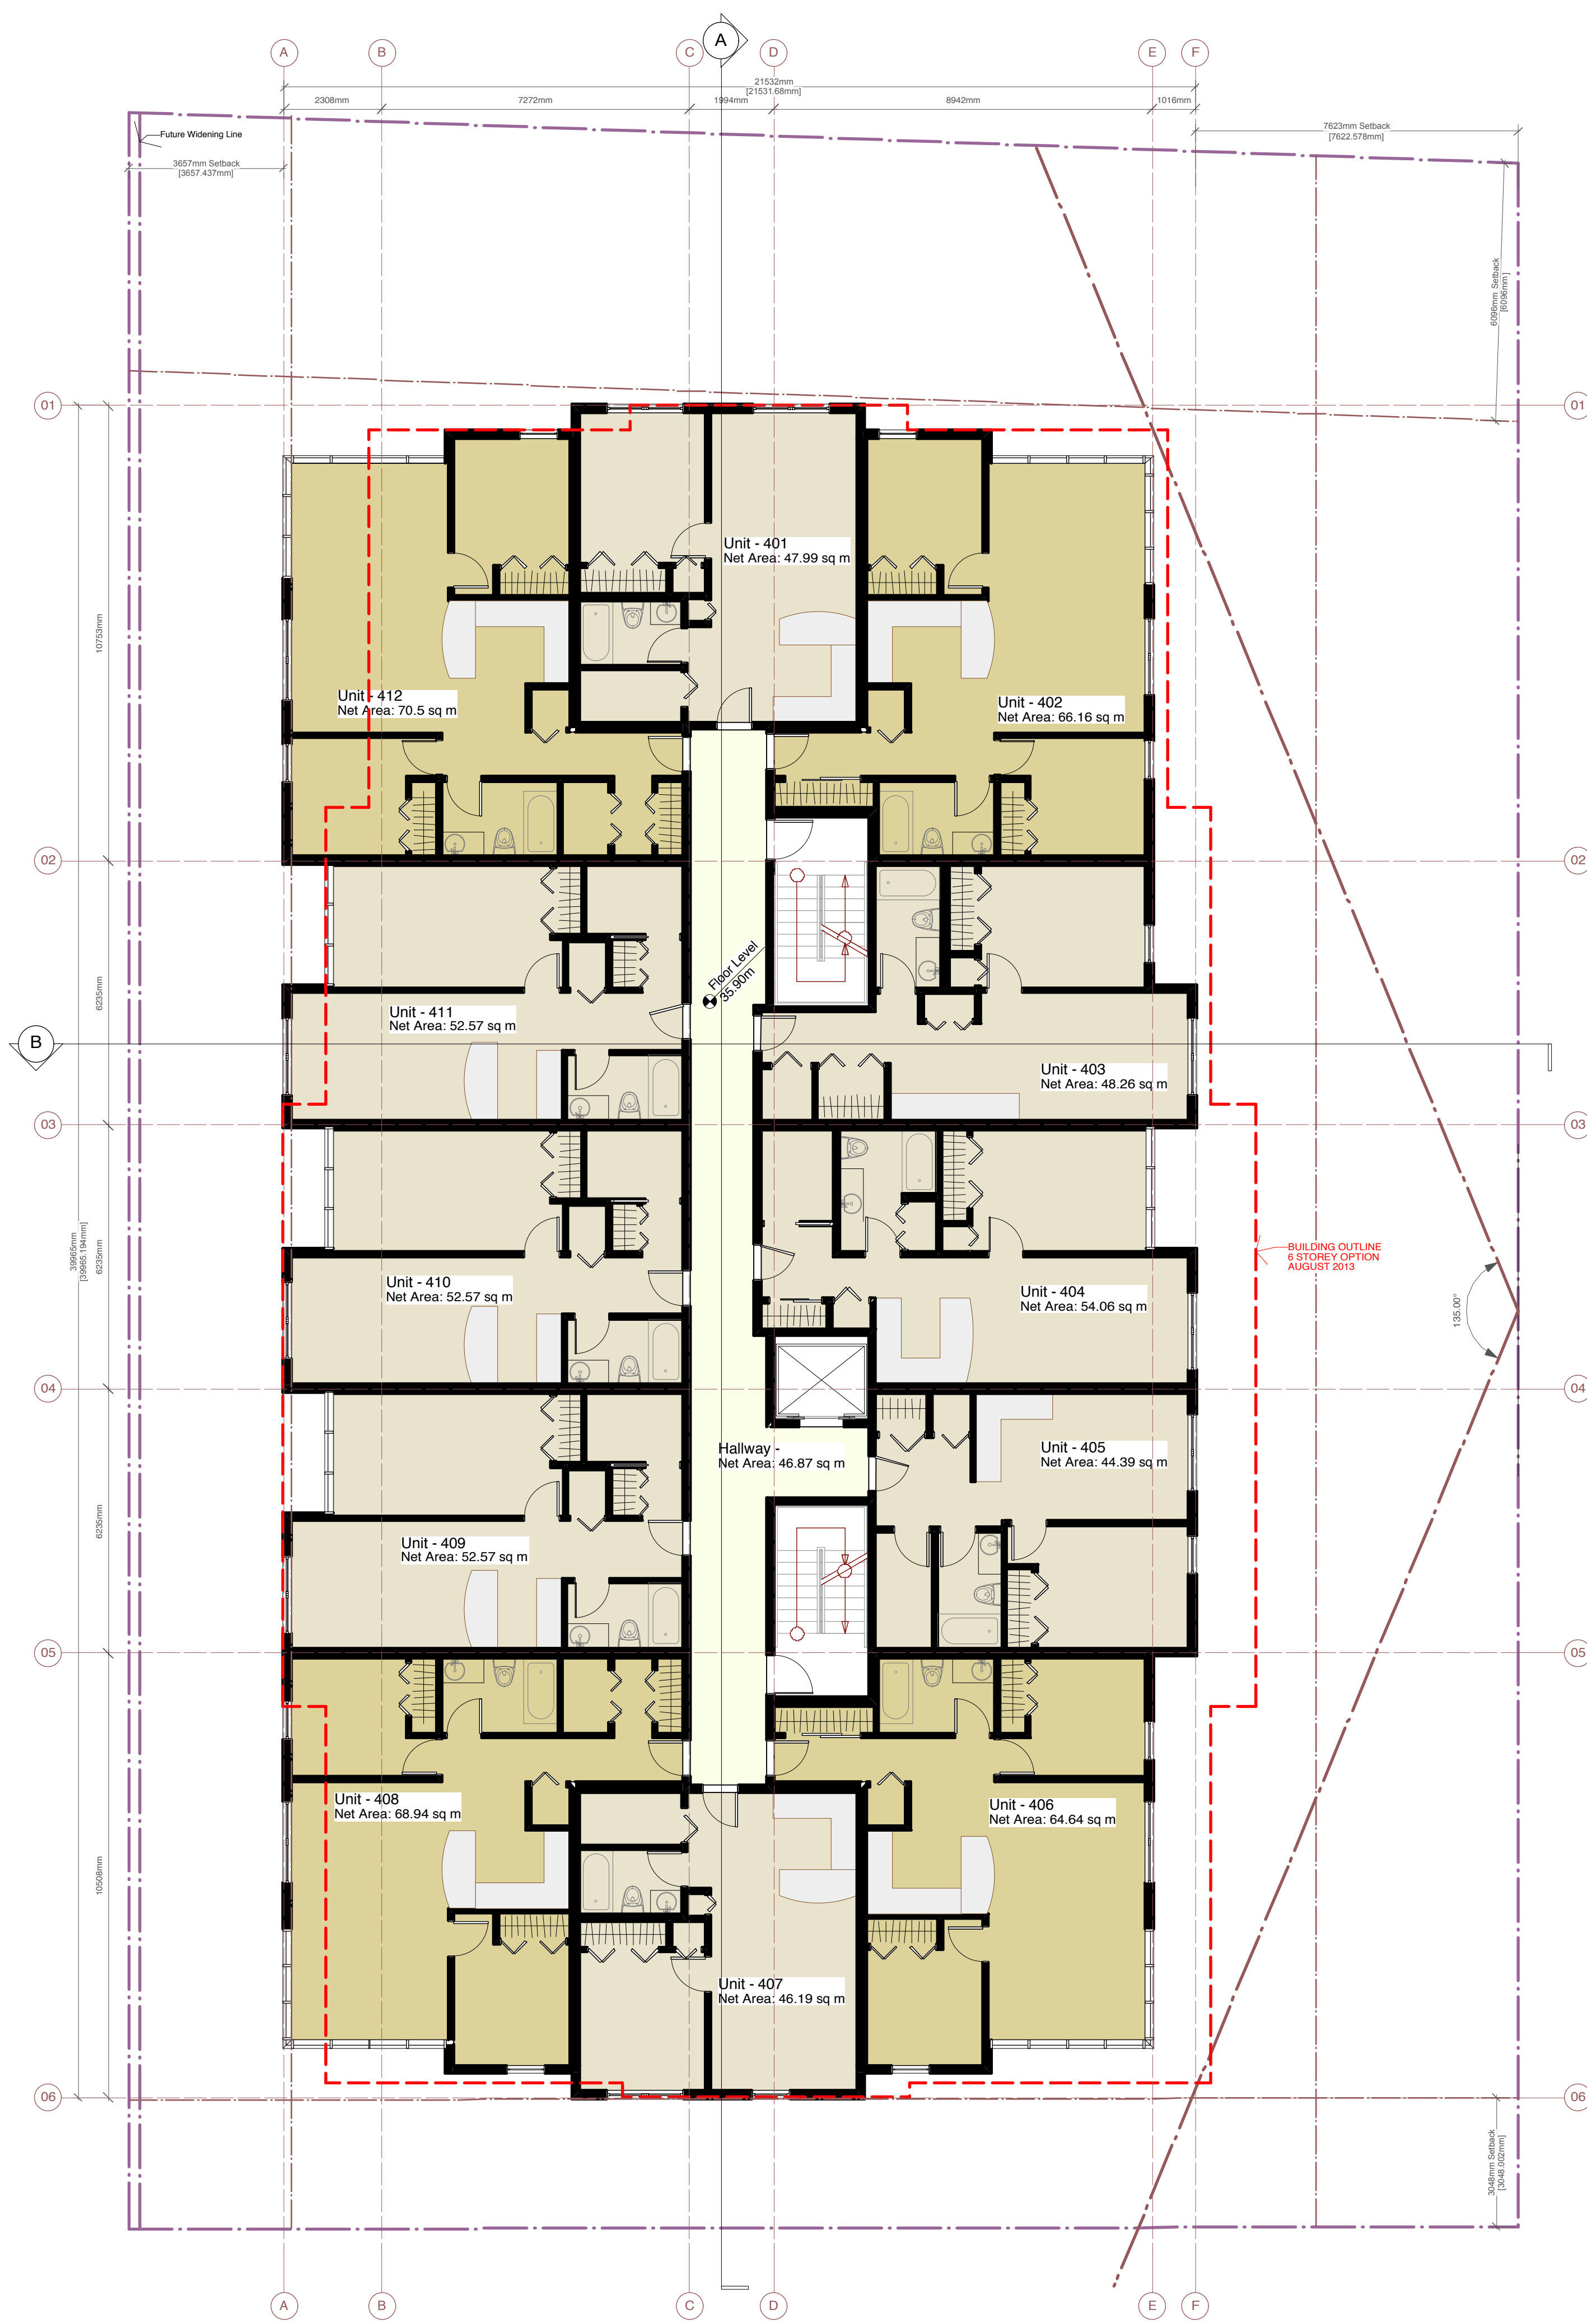


1 Floor 4



2 Floor 5

- Studio
- 1 Bedroom
- 2 Bedroom
- 3 Bedroom

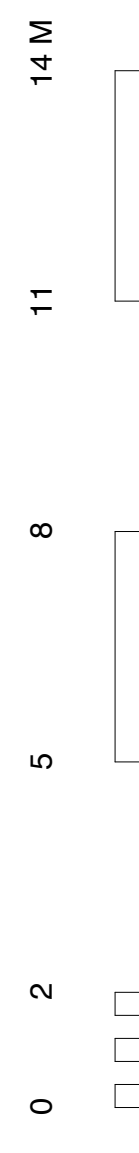

STUART HOWARD ARCHITECTS INC. <small>MEMBERS AIBC - RAIC - AIA</small>	
405 - 375 West 5th Avenue Vancouver B.C. V5Y 1J6 Phone - 604.688.5585 Fax - 604.688.7886	
KNIGHT AT 15TH Rezoning Application	
KNIGHT STREET / 15TH VANCOUVER, BC	
Plans • Fourth • Fifth	
Plot Date: 2014.01.23 Designed By: SH Drawn By: OL	Reviewed By: SH Checked By: SH/OL
Project ID: 212.21	A1.02

North