



Section A
Scale: 1:100

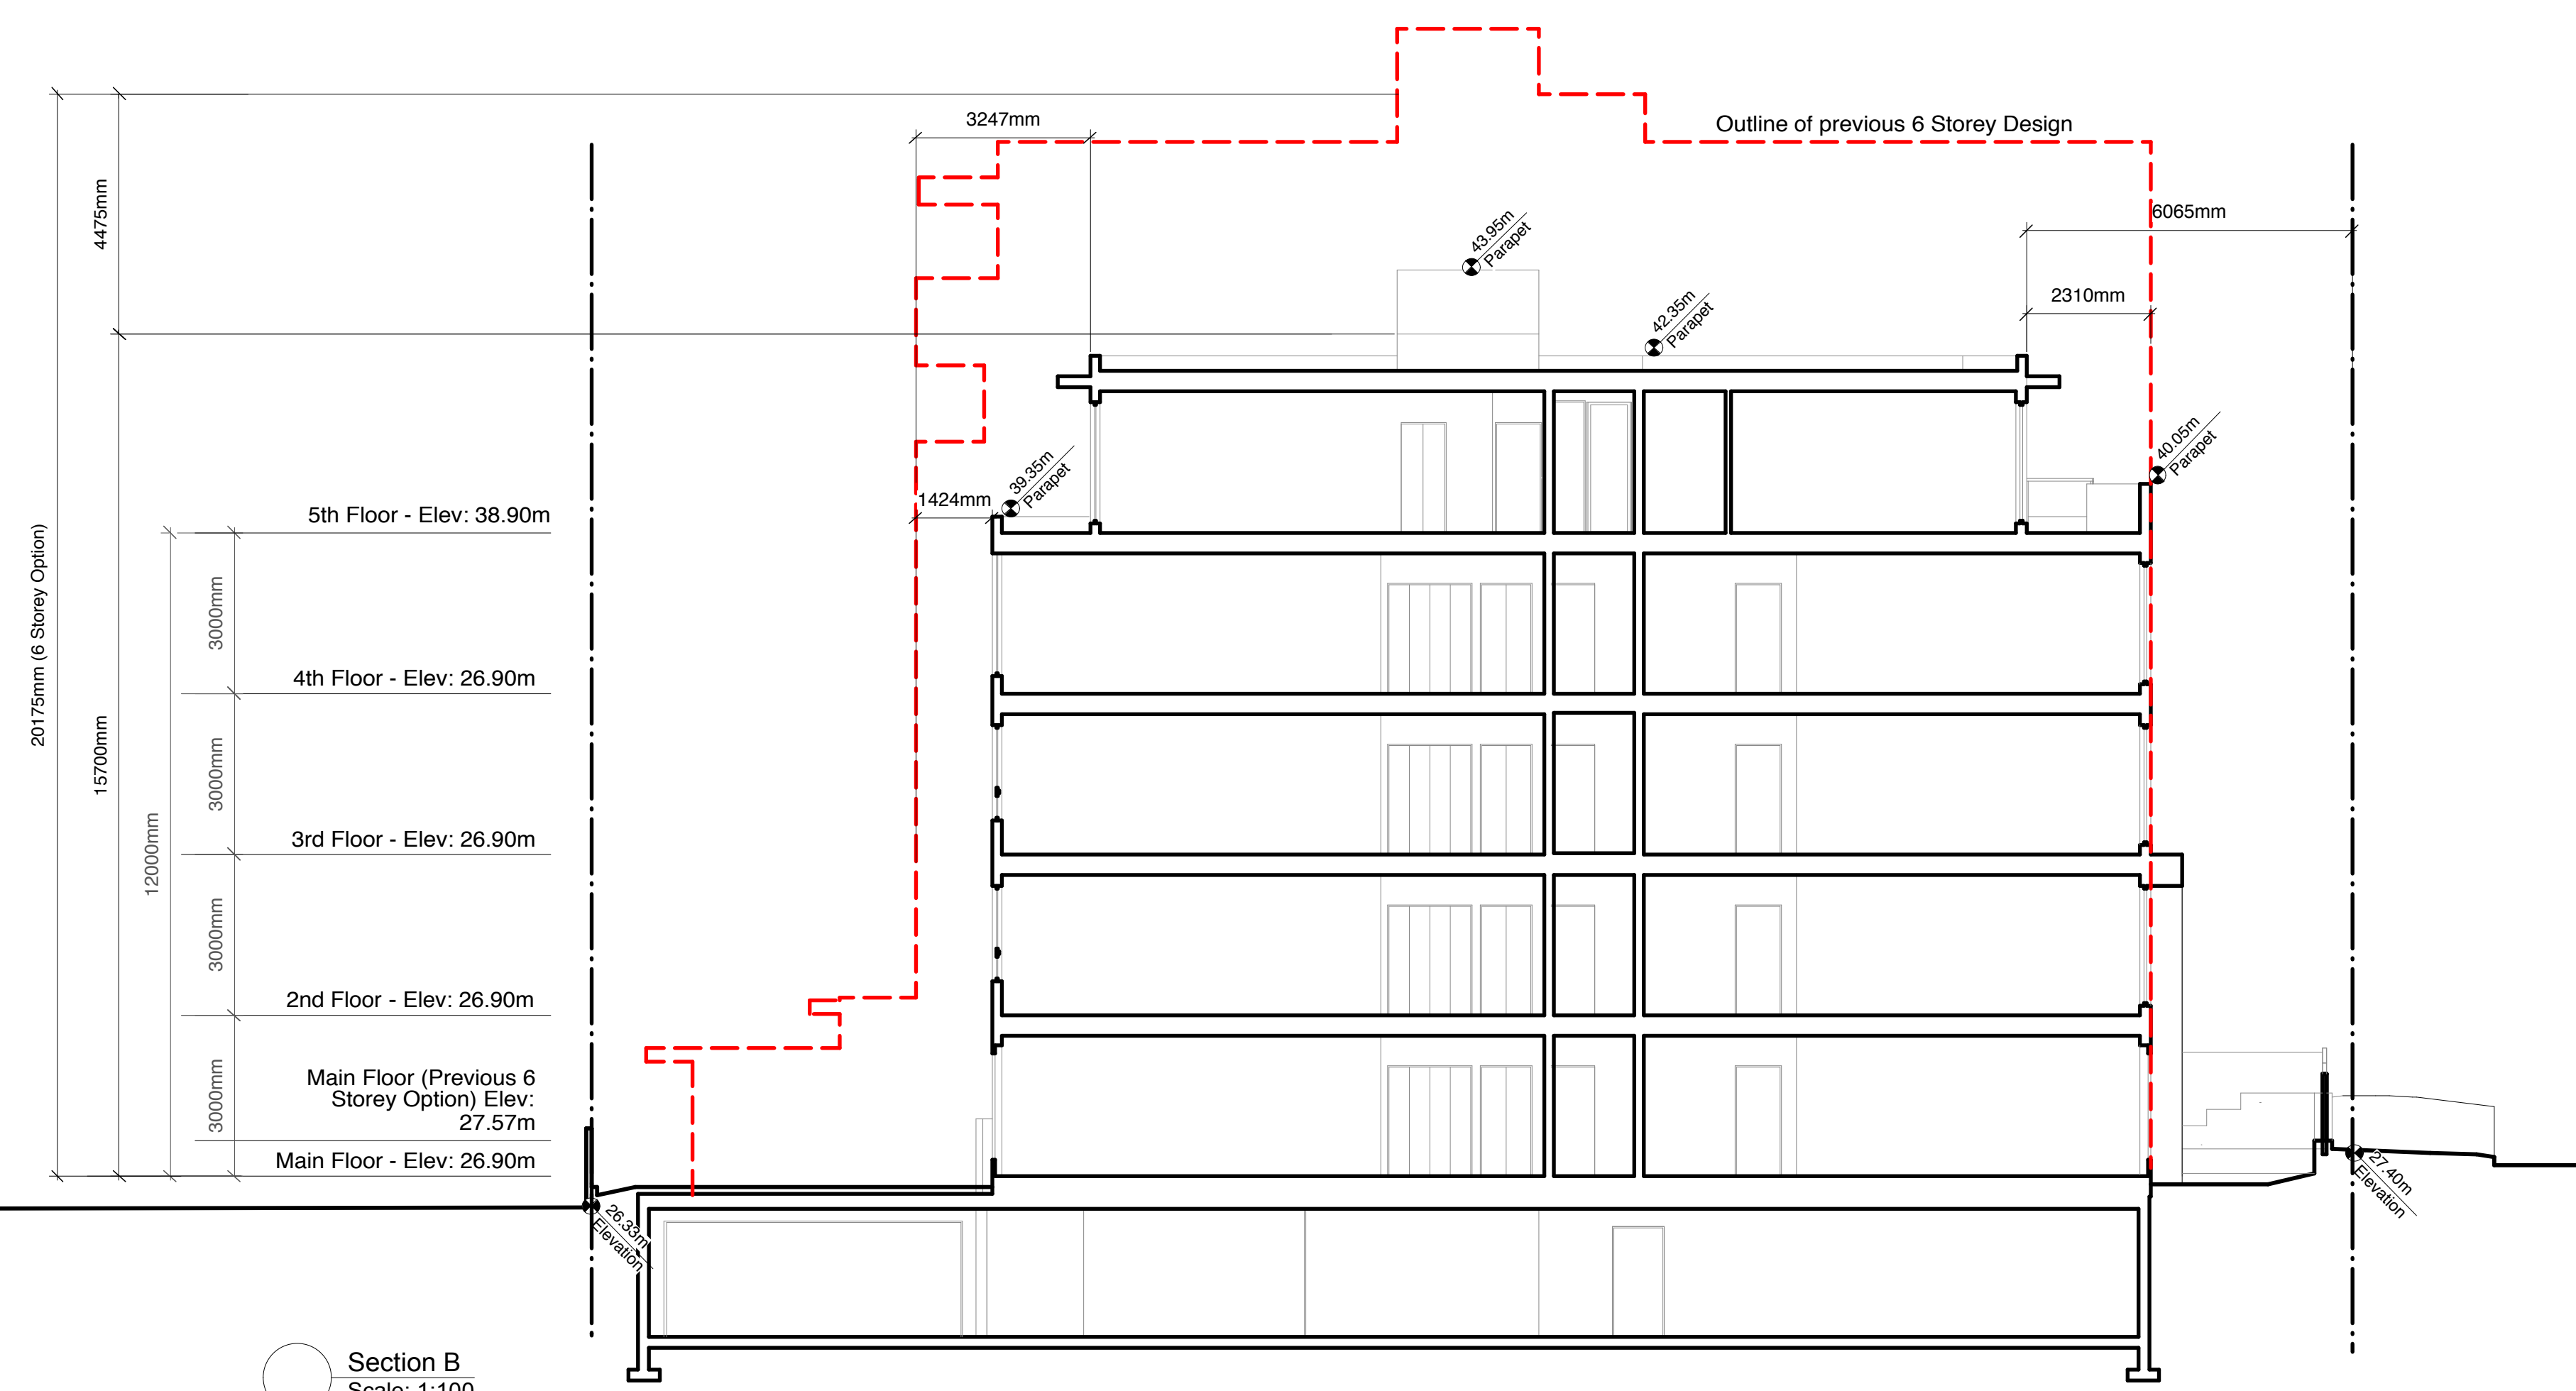

Section B
Scale: 1:100

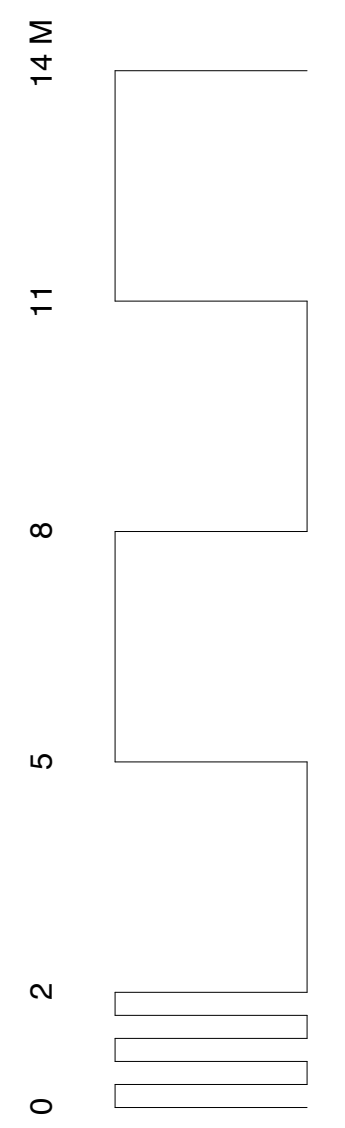

File name: 140123-Knight-St-6-Storey.vwx

 STUART HOWARD ARCHITECTS INC. <small>MEMBERS AIBC - RAIC - AIA</small> <small>405 - 375 West 5th Avenue Vancouver B.C. V5Y 1J6 Phone - 604.688.5585 Fax - 604.688.7486</small>	
Project Title KNIGHT AT 15TH Rezoning Application	
KNIGHT STREET / 15TH VANCOUVER, BC	
Sheet Title Sections	
Plot Date 2014.01.23	Sheet No. A3.01
Designed By SH	Reviewed By SH
Drawn By OL	Checked By SH/OL
Project ID 212.21	