
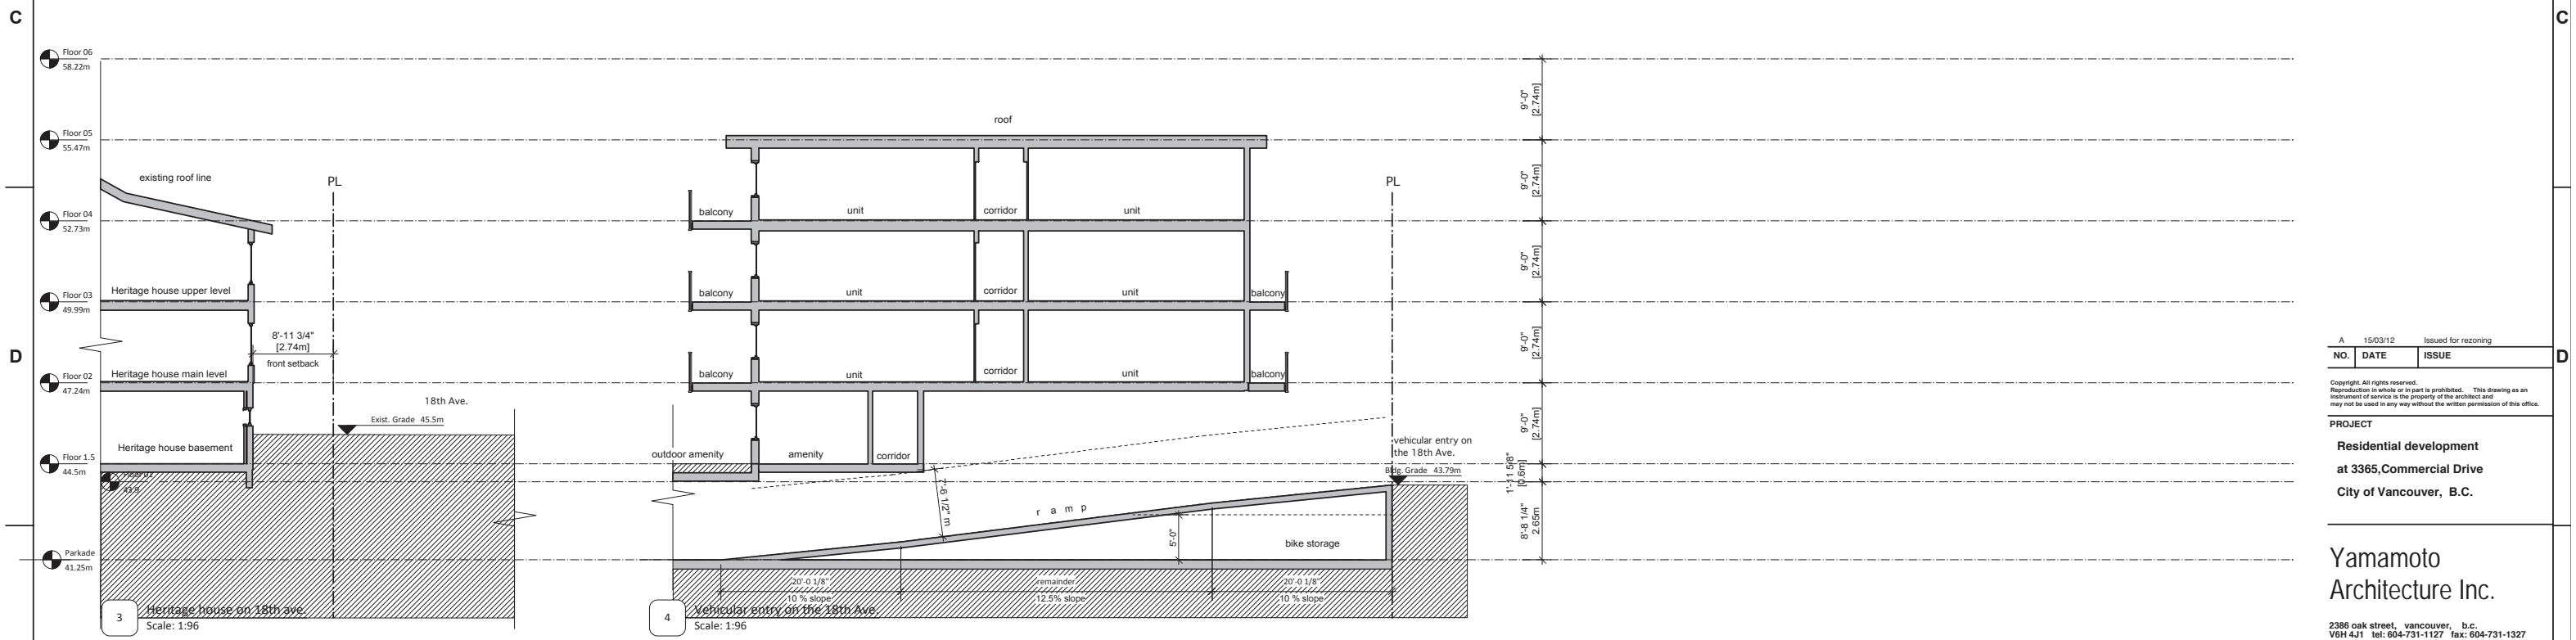


NO.	DATE	ISSUE
A	15/03/12	Issued for rezoning

PROJECT  
**Residential development**  
 at 3365, Commercial Drive  
 City of Vancouver, B.C.

**Yamamoto Architecture Inc.**  
 2388 oak street, vancouver, b.c.  
 V6H 4J1 tel: 604-731-1127 fax: 604-731-1327

DRAWING TITLE	
<b>Sections</b>	
SCALE 1/8" = 1'	SHEET NO. <b>A4.01</b>
DATE 15/03/11	PROJ. NO. 1304
DRAWN PS	
CHECKED	

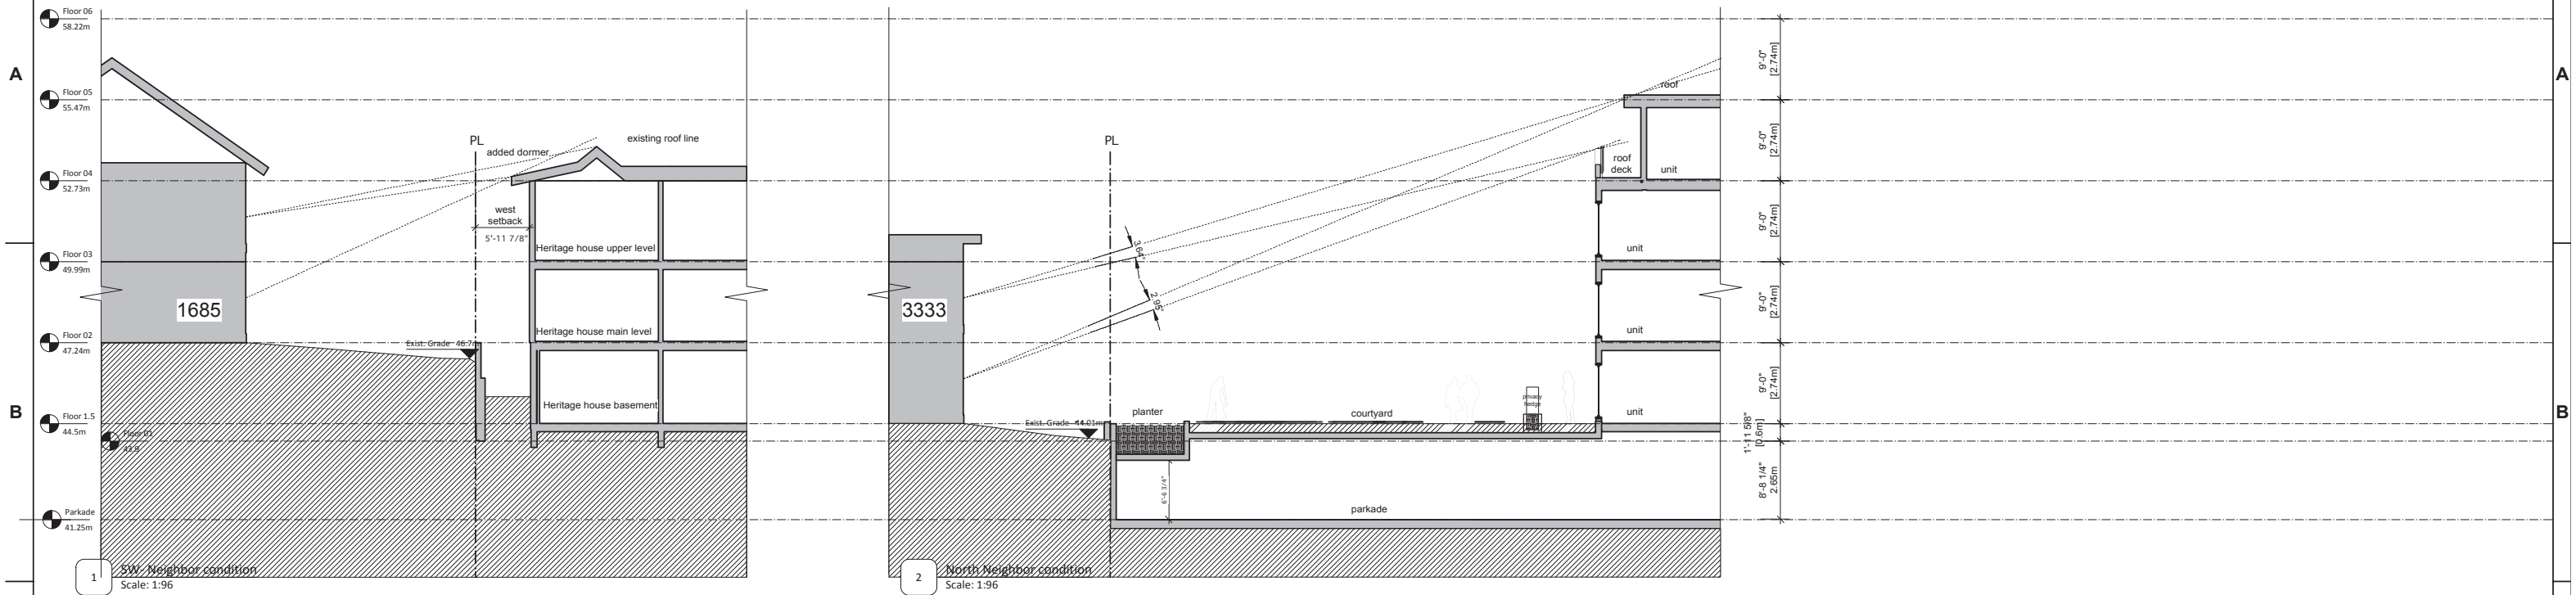

NO.	DATE	ISSUE
A	15/03/12	Issued for rezoning

PROJECT  
**Residential development**  
 at 3365, Commercial Drive  
 City of Vancouver, B.C.

**Yamamoto Architecture Inc.**  
 2386 oak street, vancouver, b.c.  
 V6H 4J1 tel: 604-731-1127 fax: 604-731-1327

DRAWING TITLE  
**Sections**

SCALE	1/8" = 1'	SHEET NO.	<b>A4.02</b>
DATE	15/03/11		
DRAWN	ps		
CHECKED		PROJ. NO. 1304	