



# Site / Roof Plan

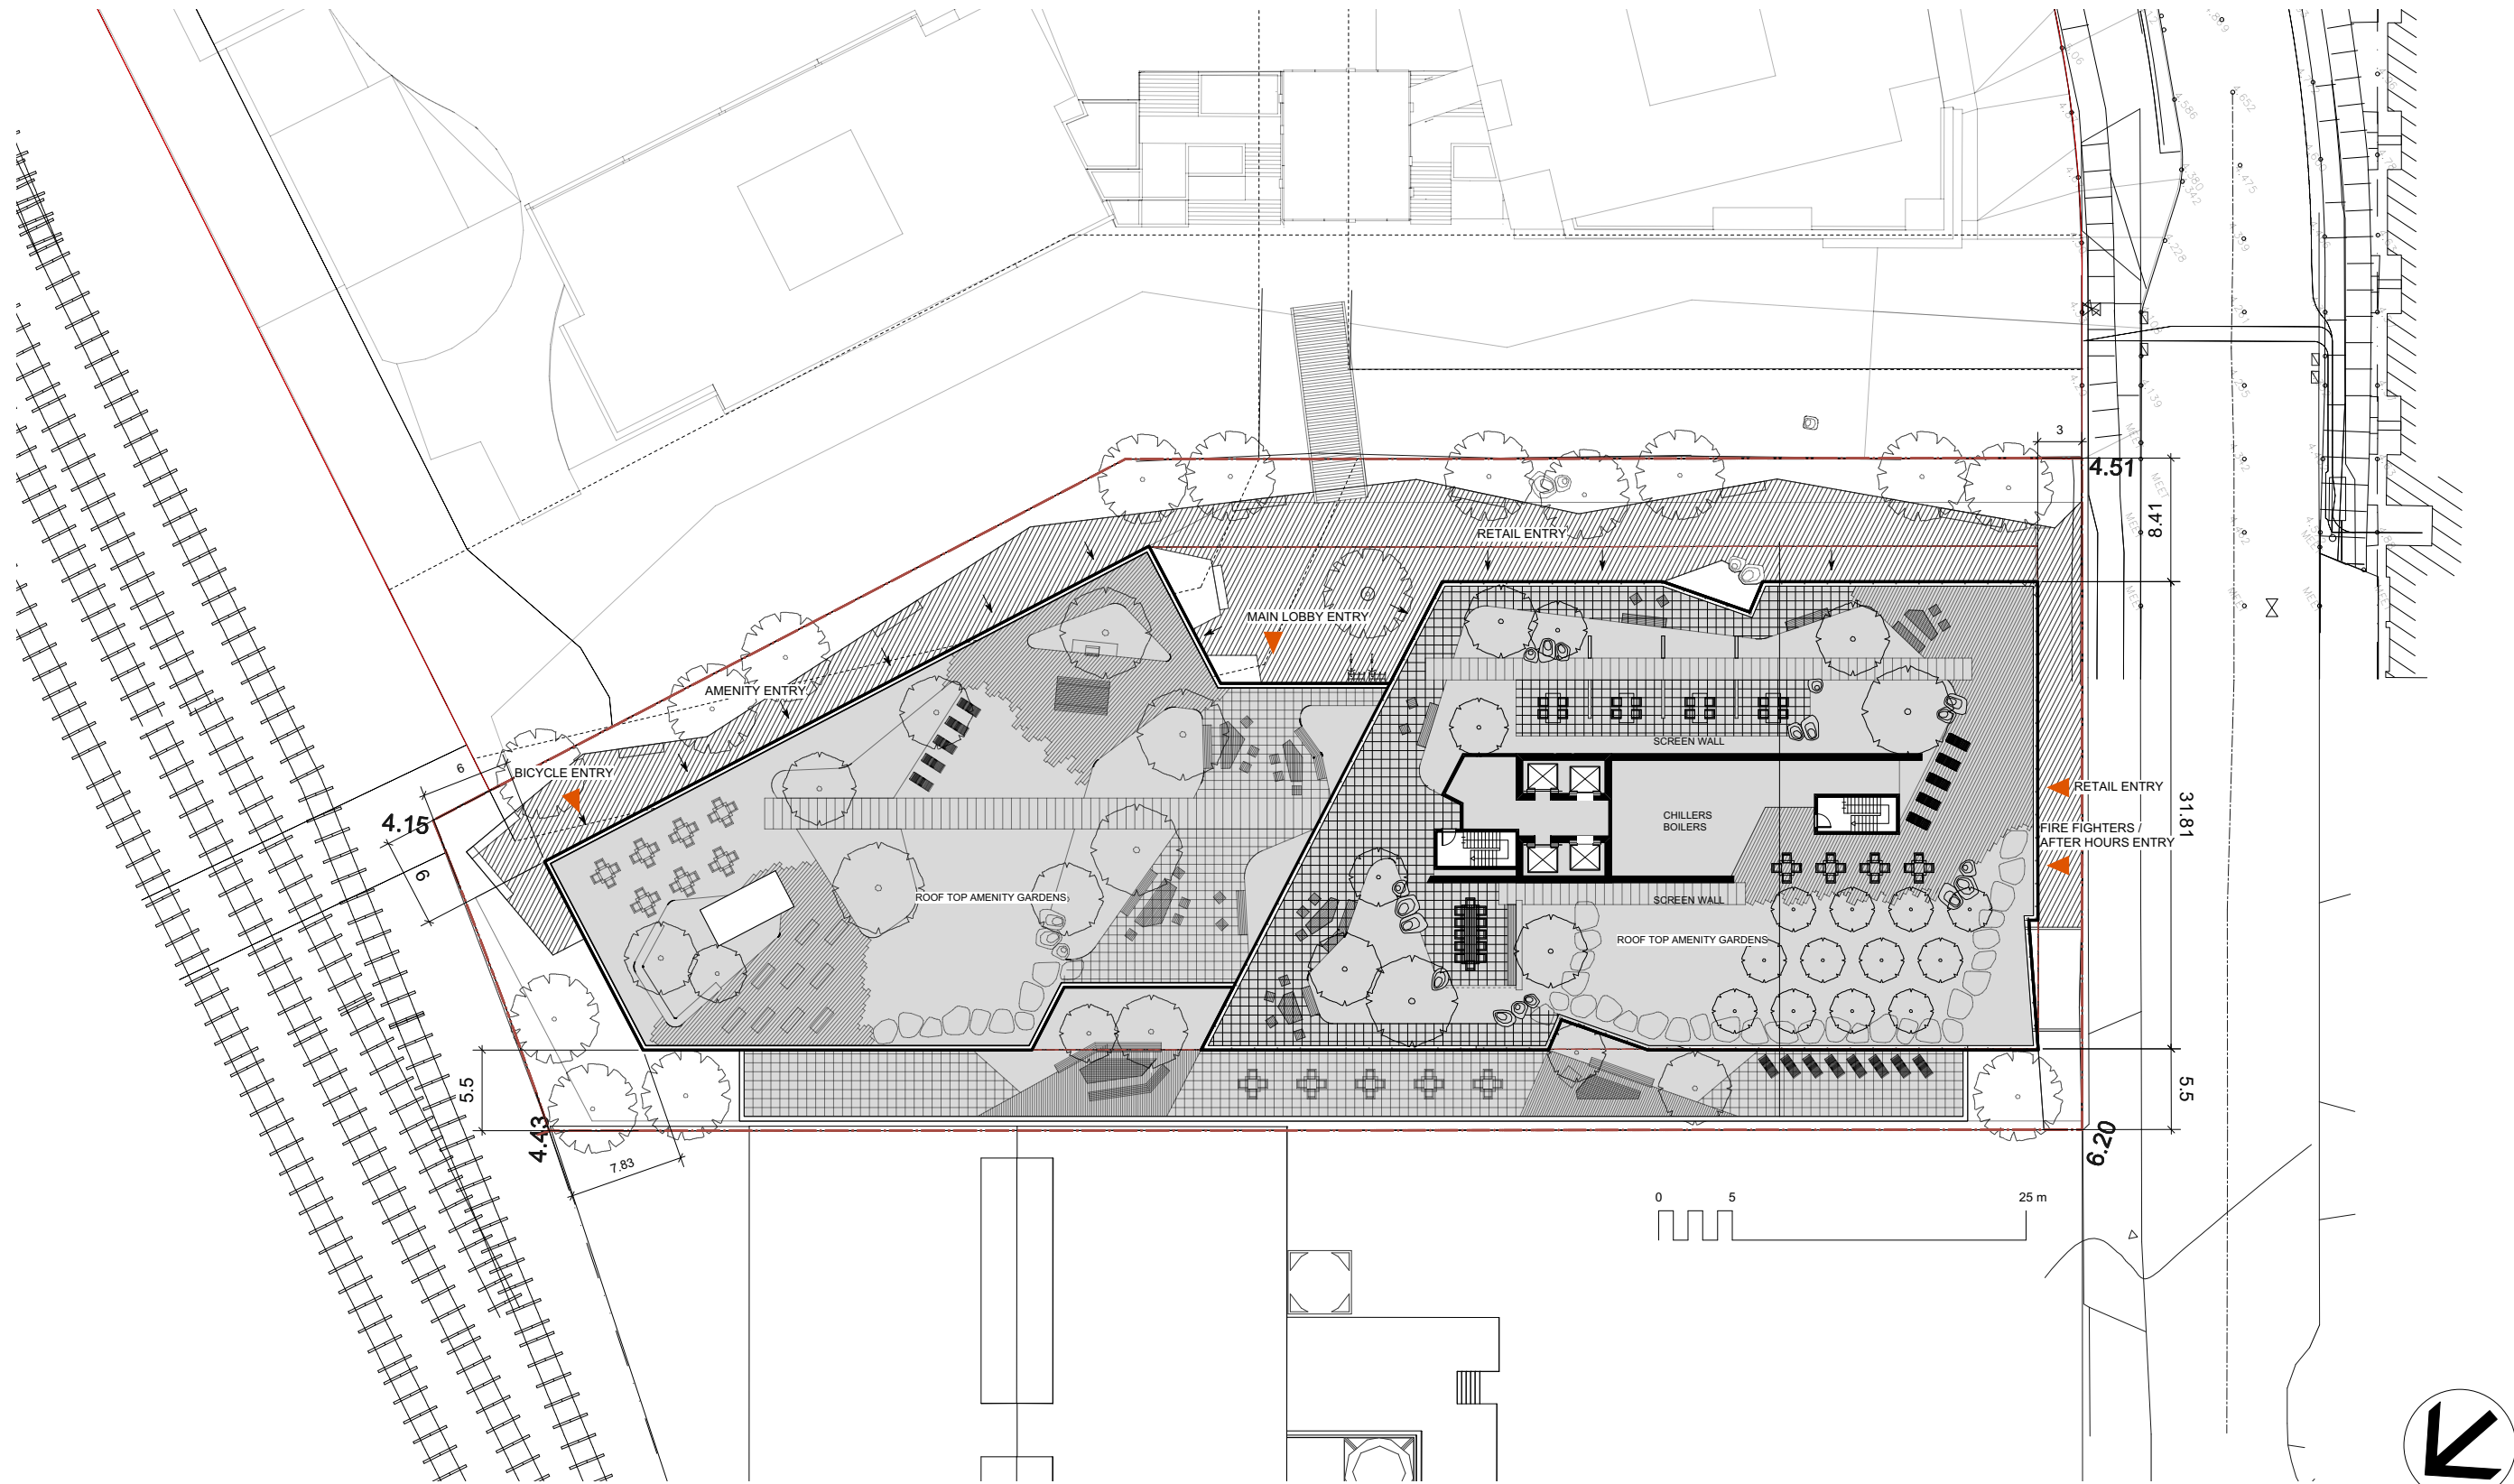


# Parking Level 2

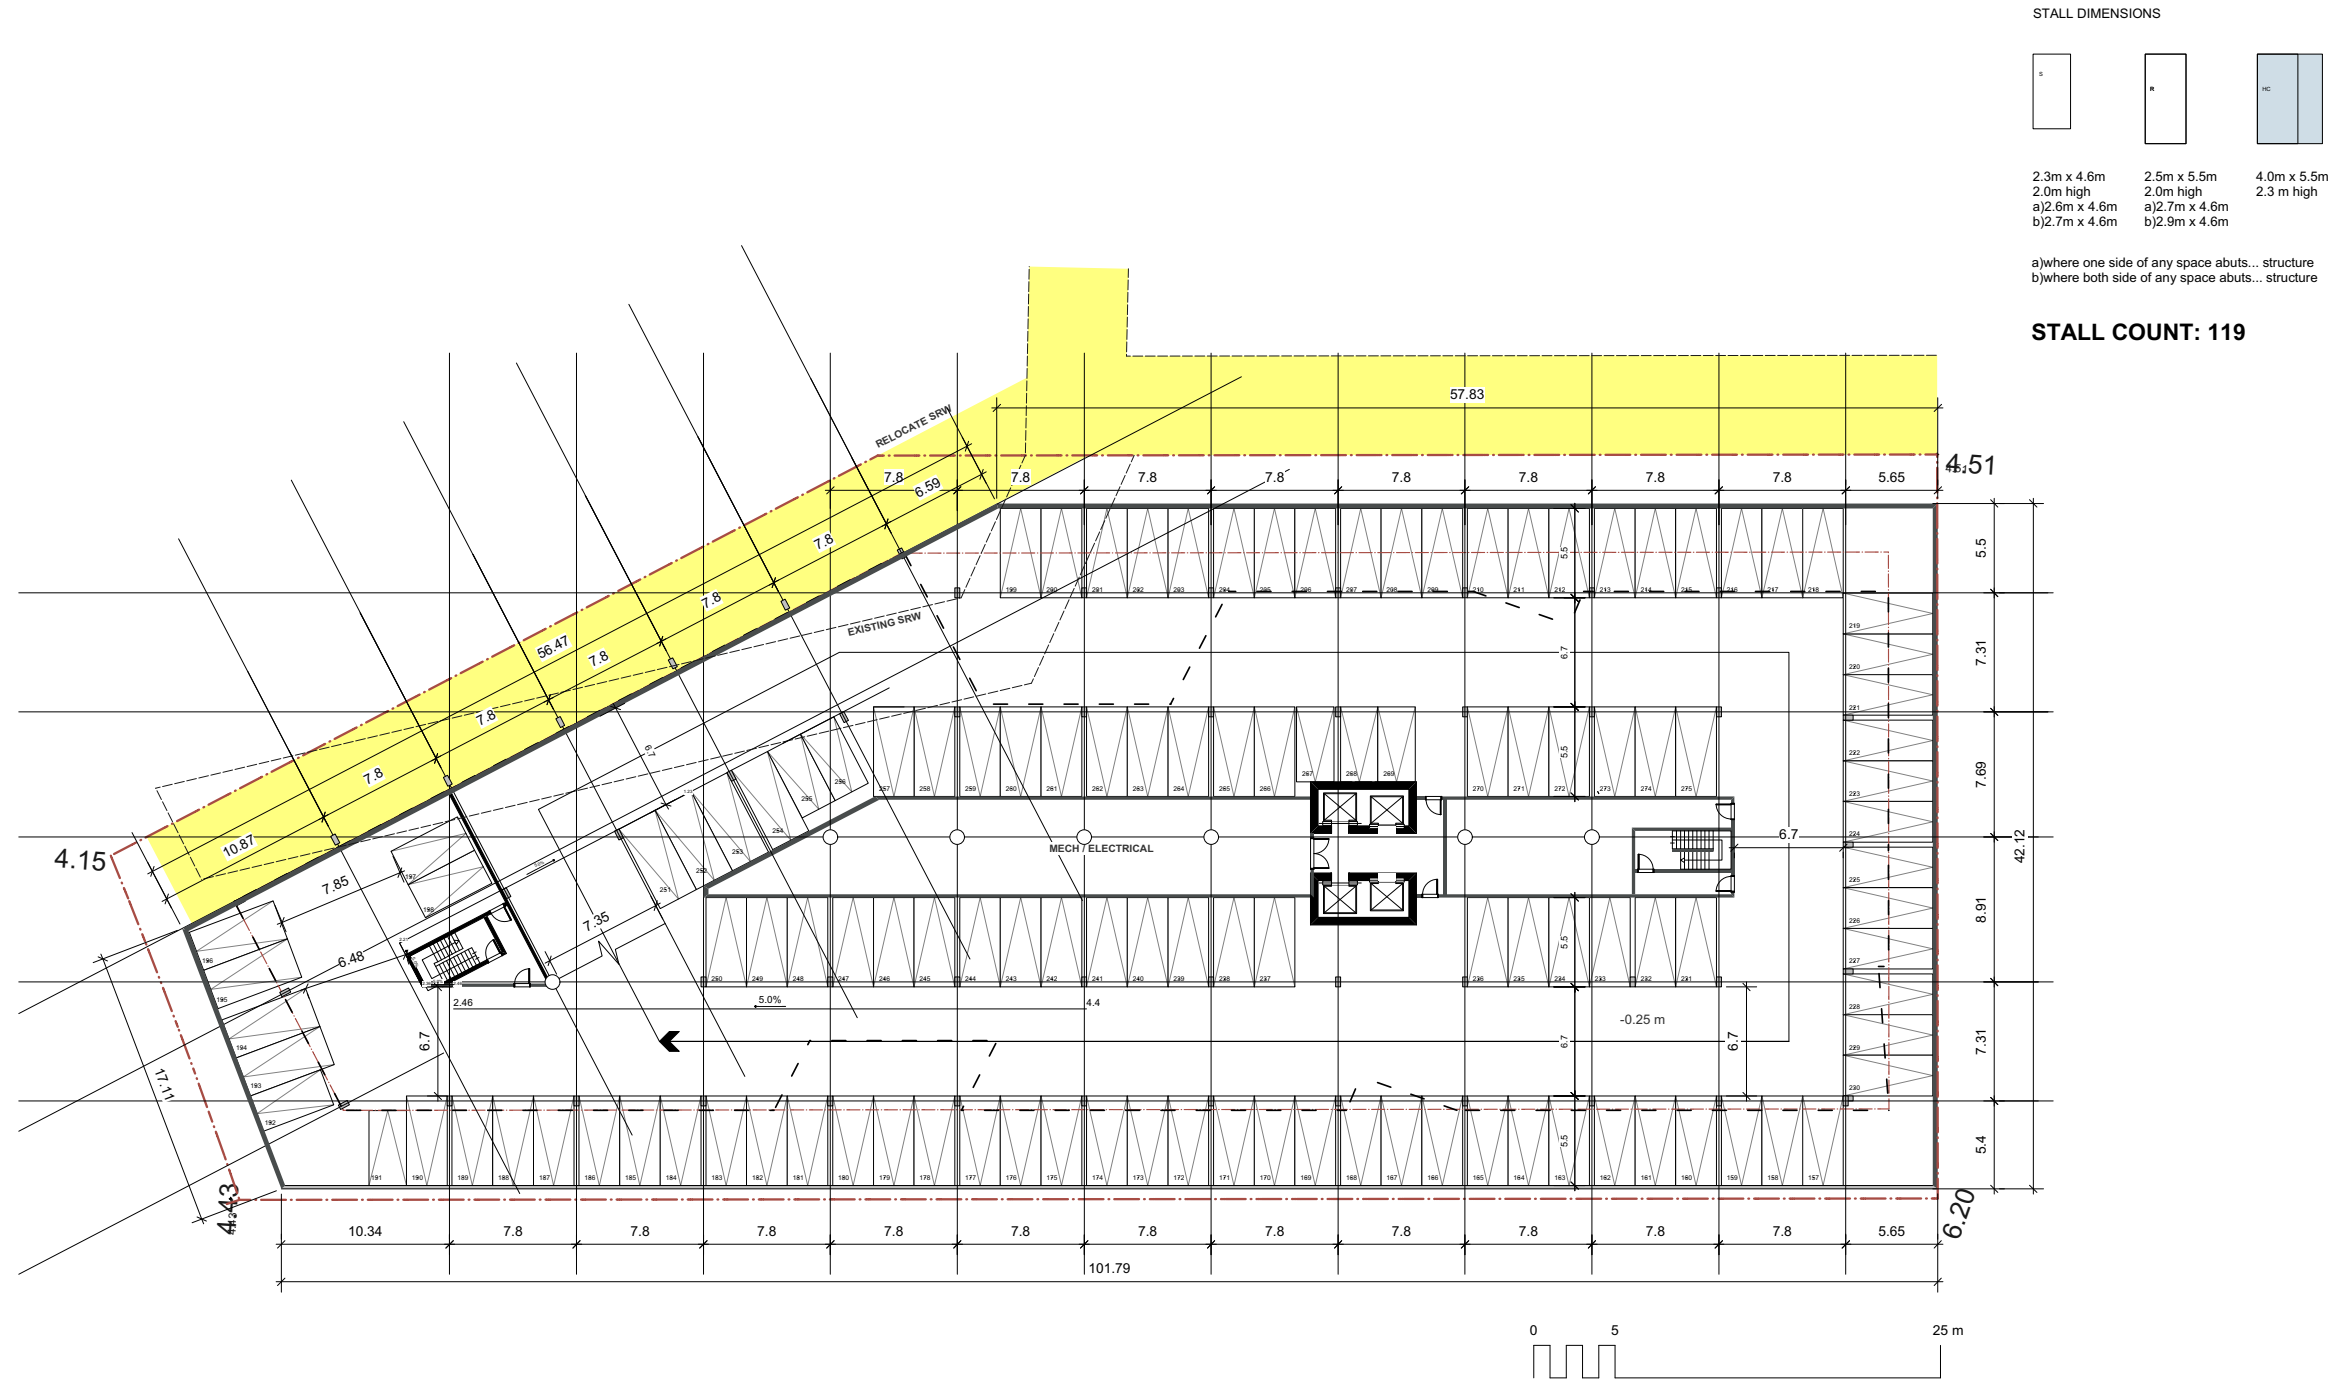

# Parking Level 1


**STALL DIMENSIONS**

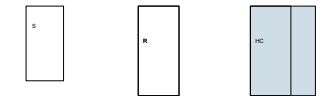


2.3m x 4.6m 2.0m high	2.5m x 5.5m 2.0m high	4.0m x 5.5m 2.3m high
a) 2.6m x 4.6m b) 2.7m x 4.6m	a) 2.7m x 4.6m b) 2.9m x 4.6m	

a) where one side of any space abuts... structure  
b) where both side of any space abuts... structure


**STALL COUNT: 119**

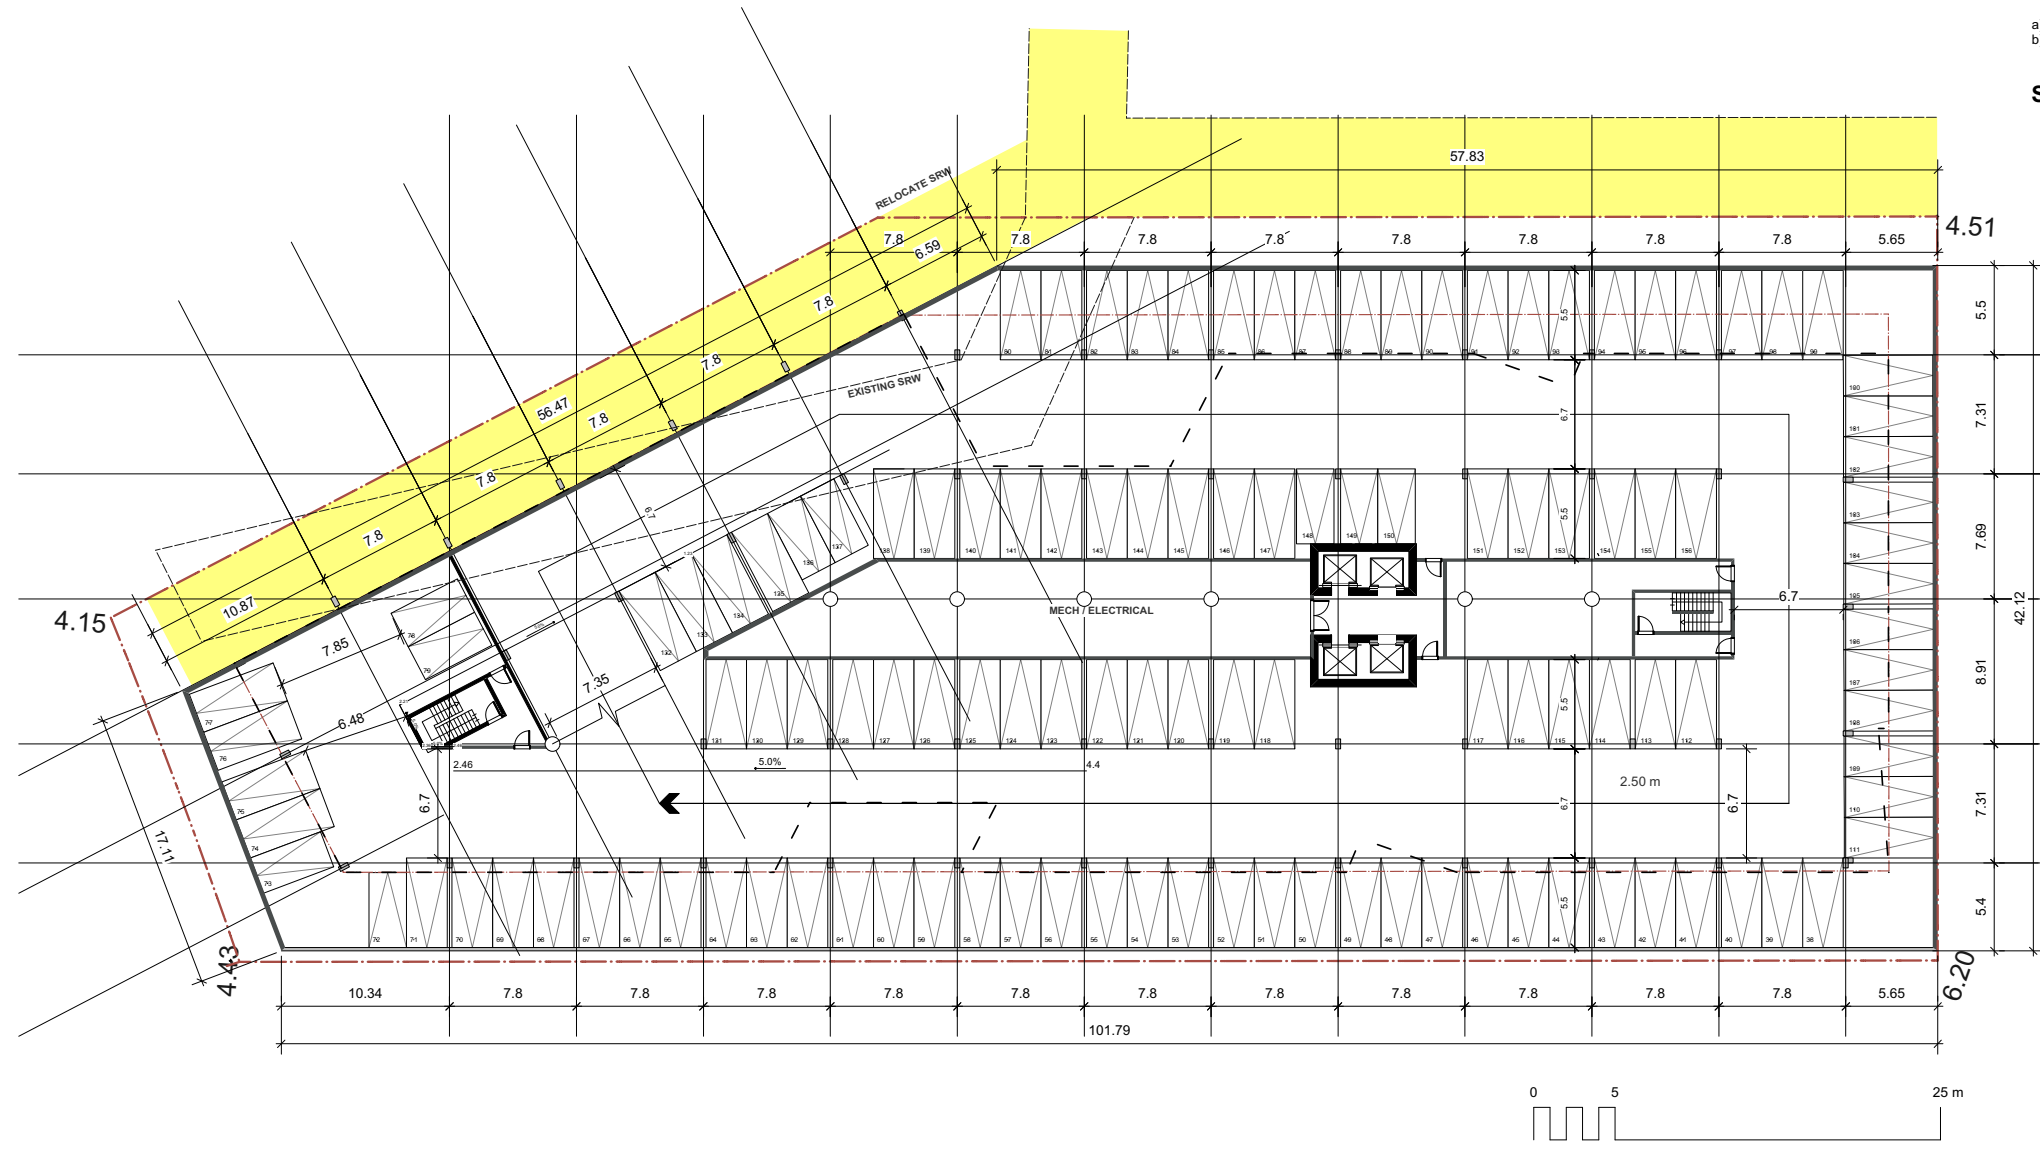

# Level 1

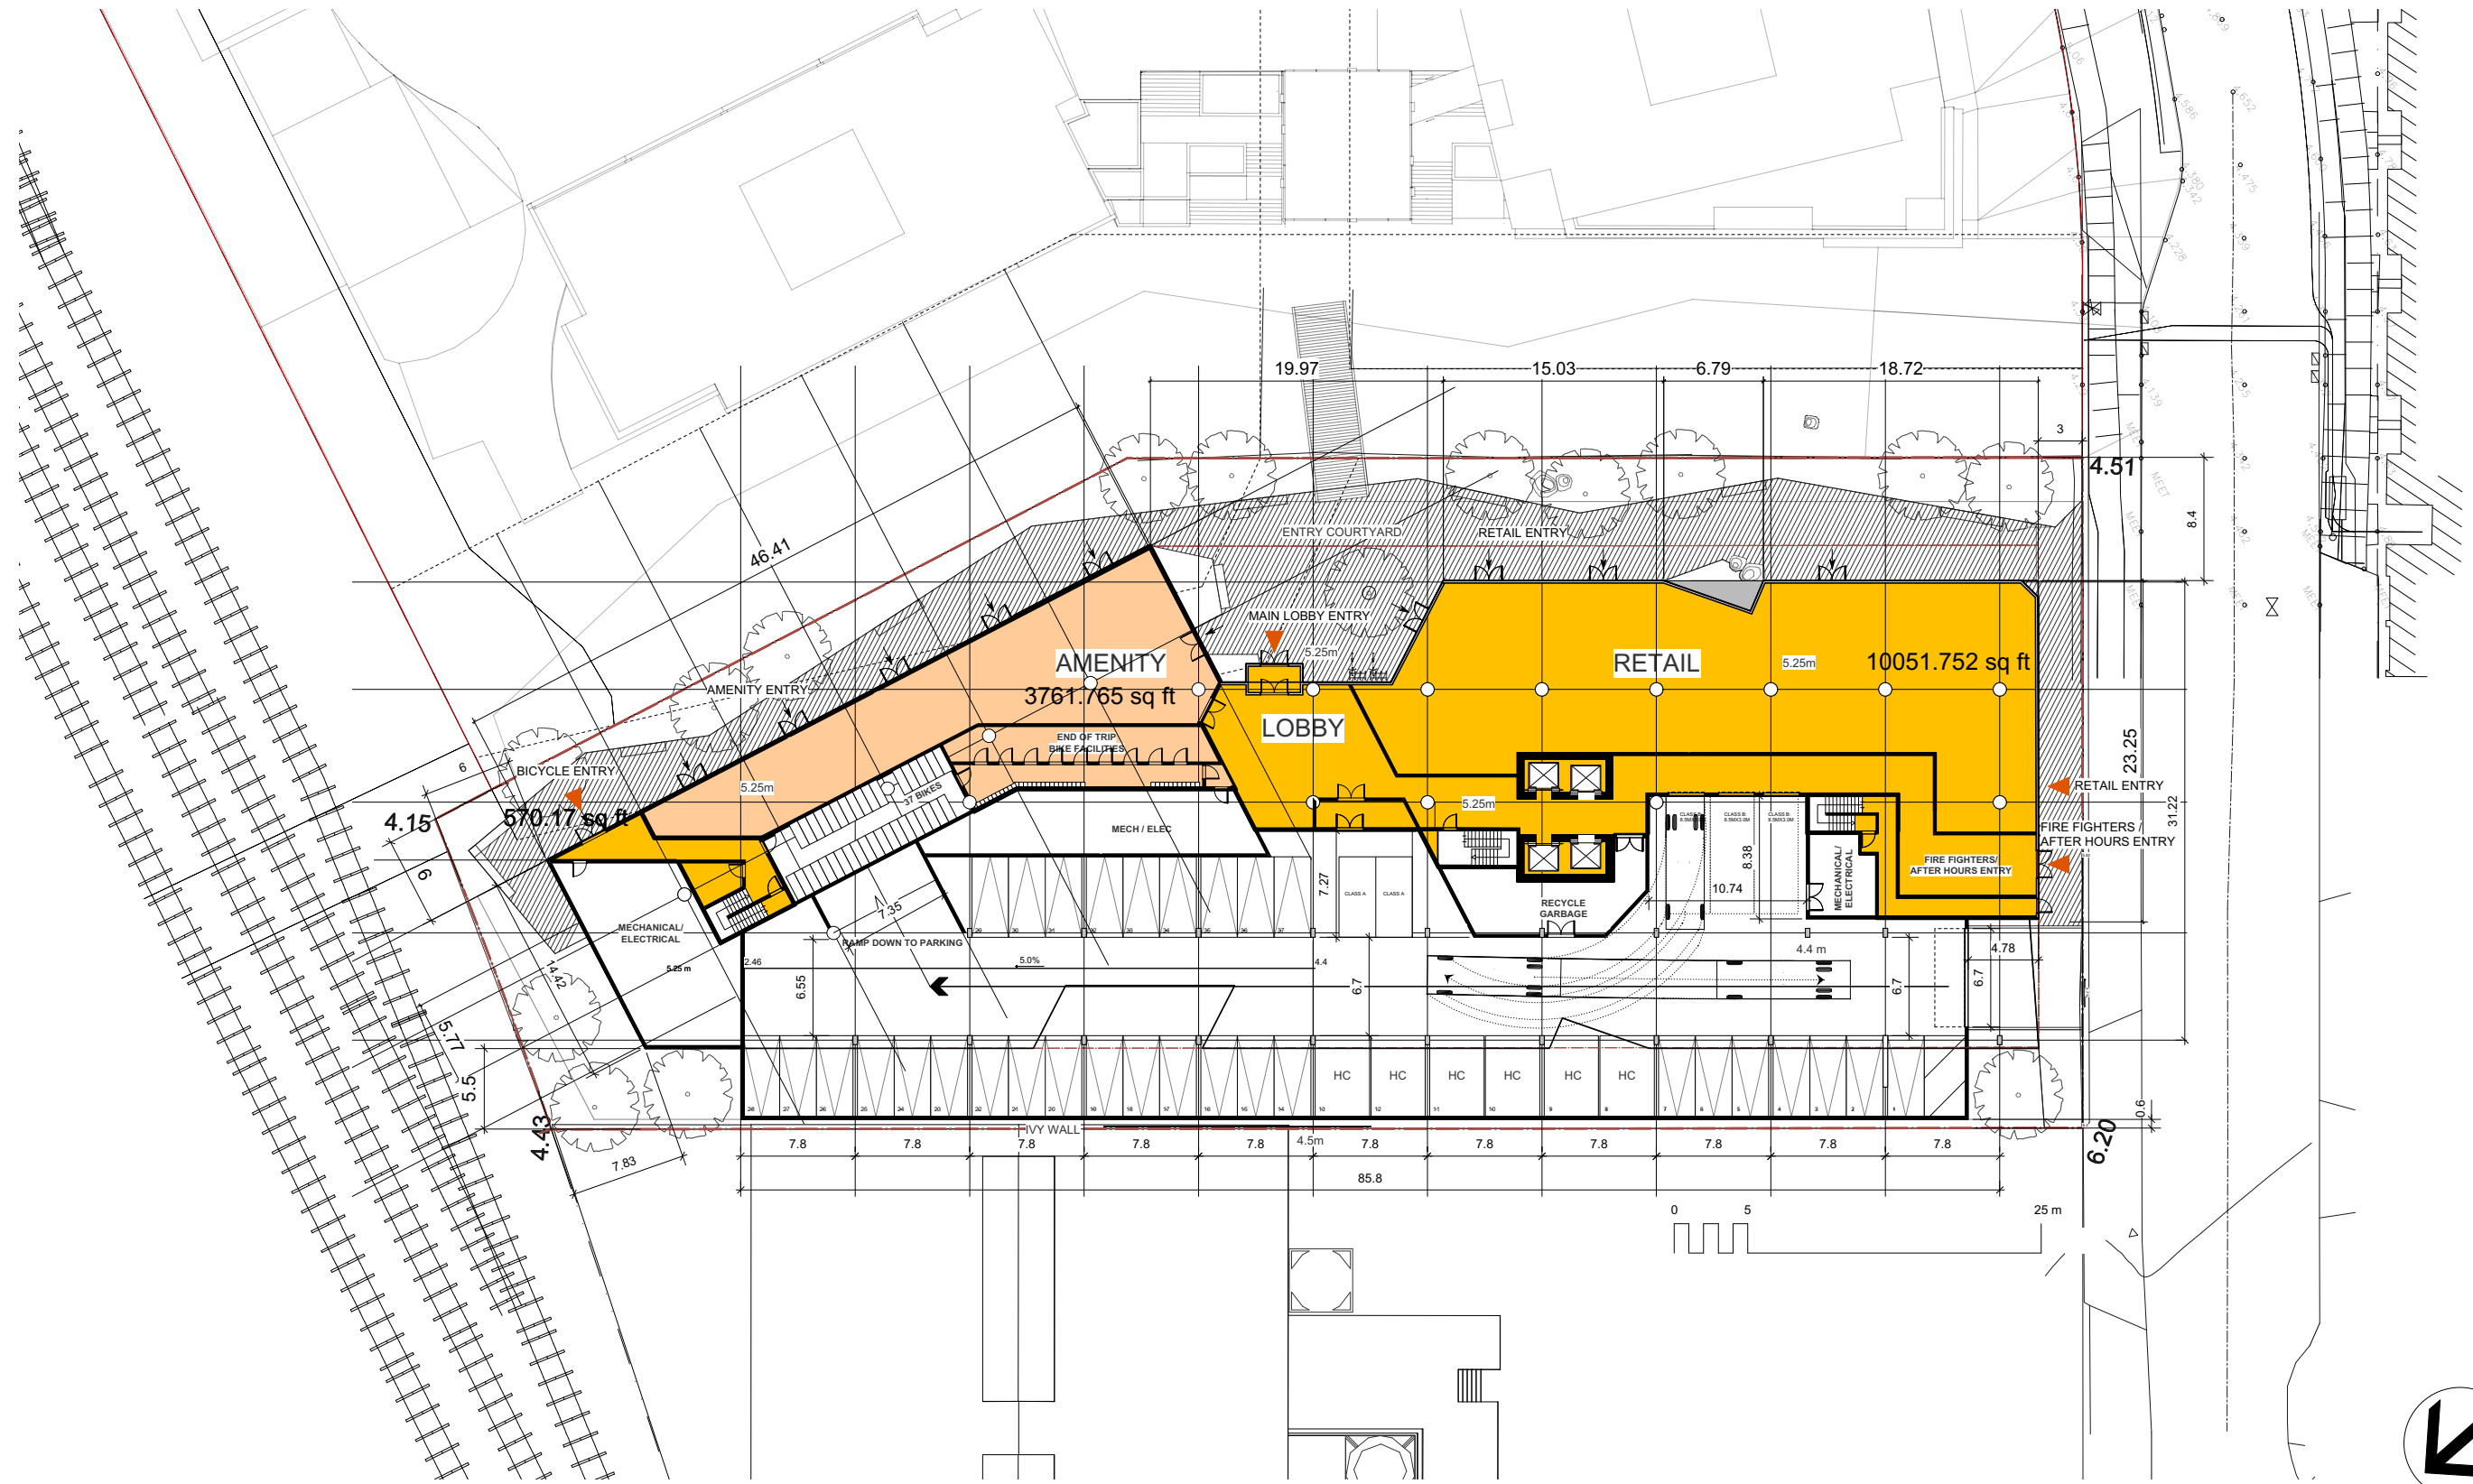

# Level 2

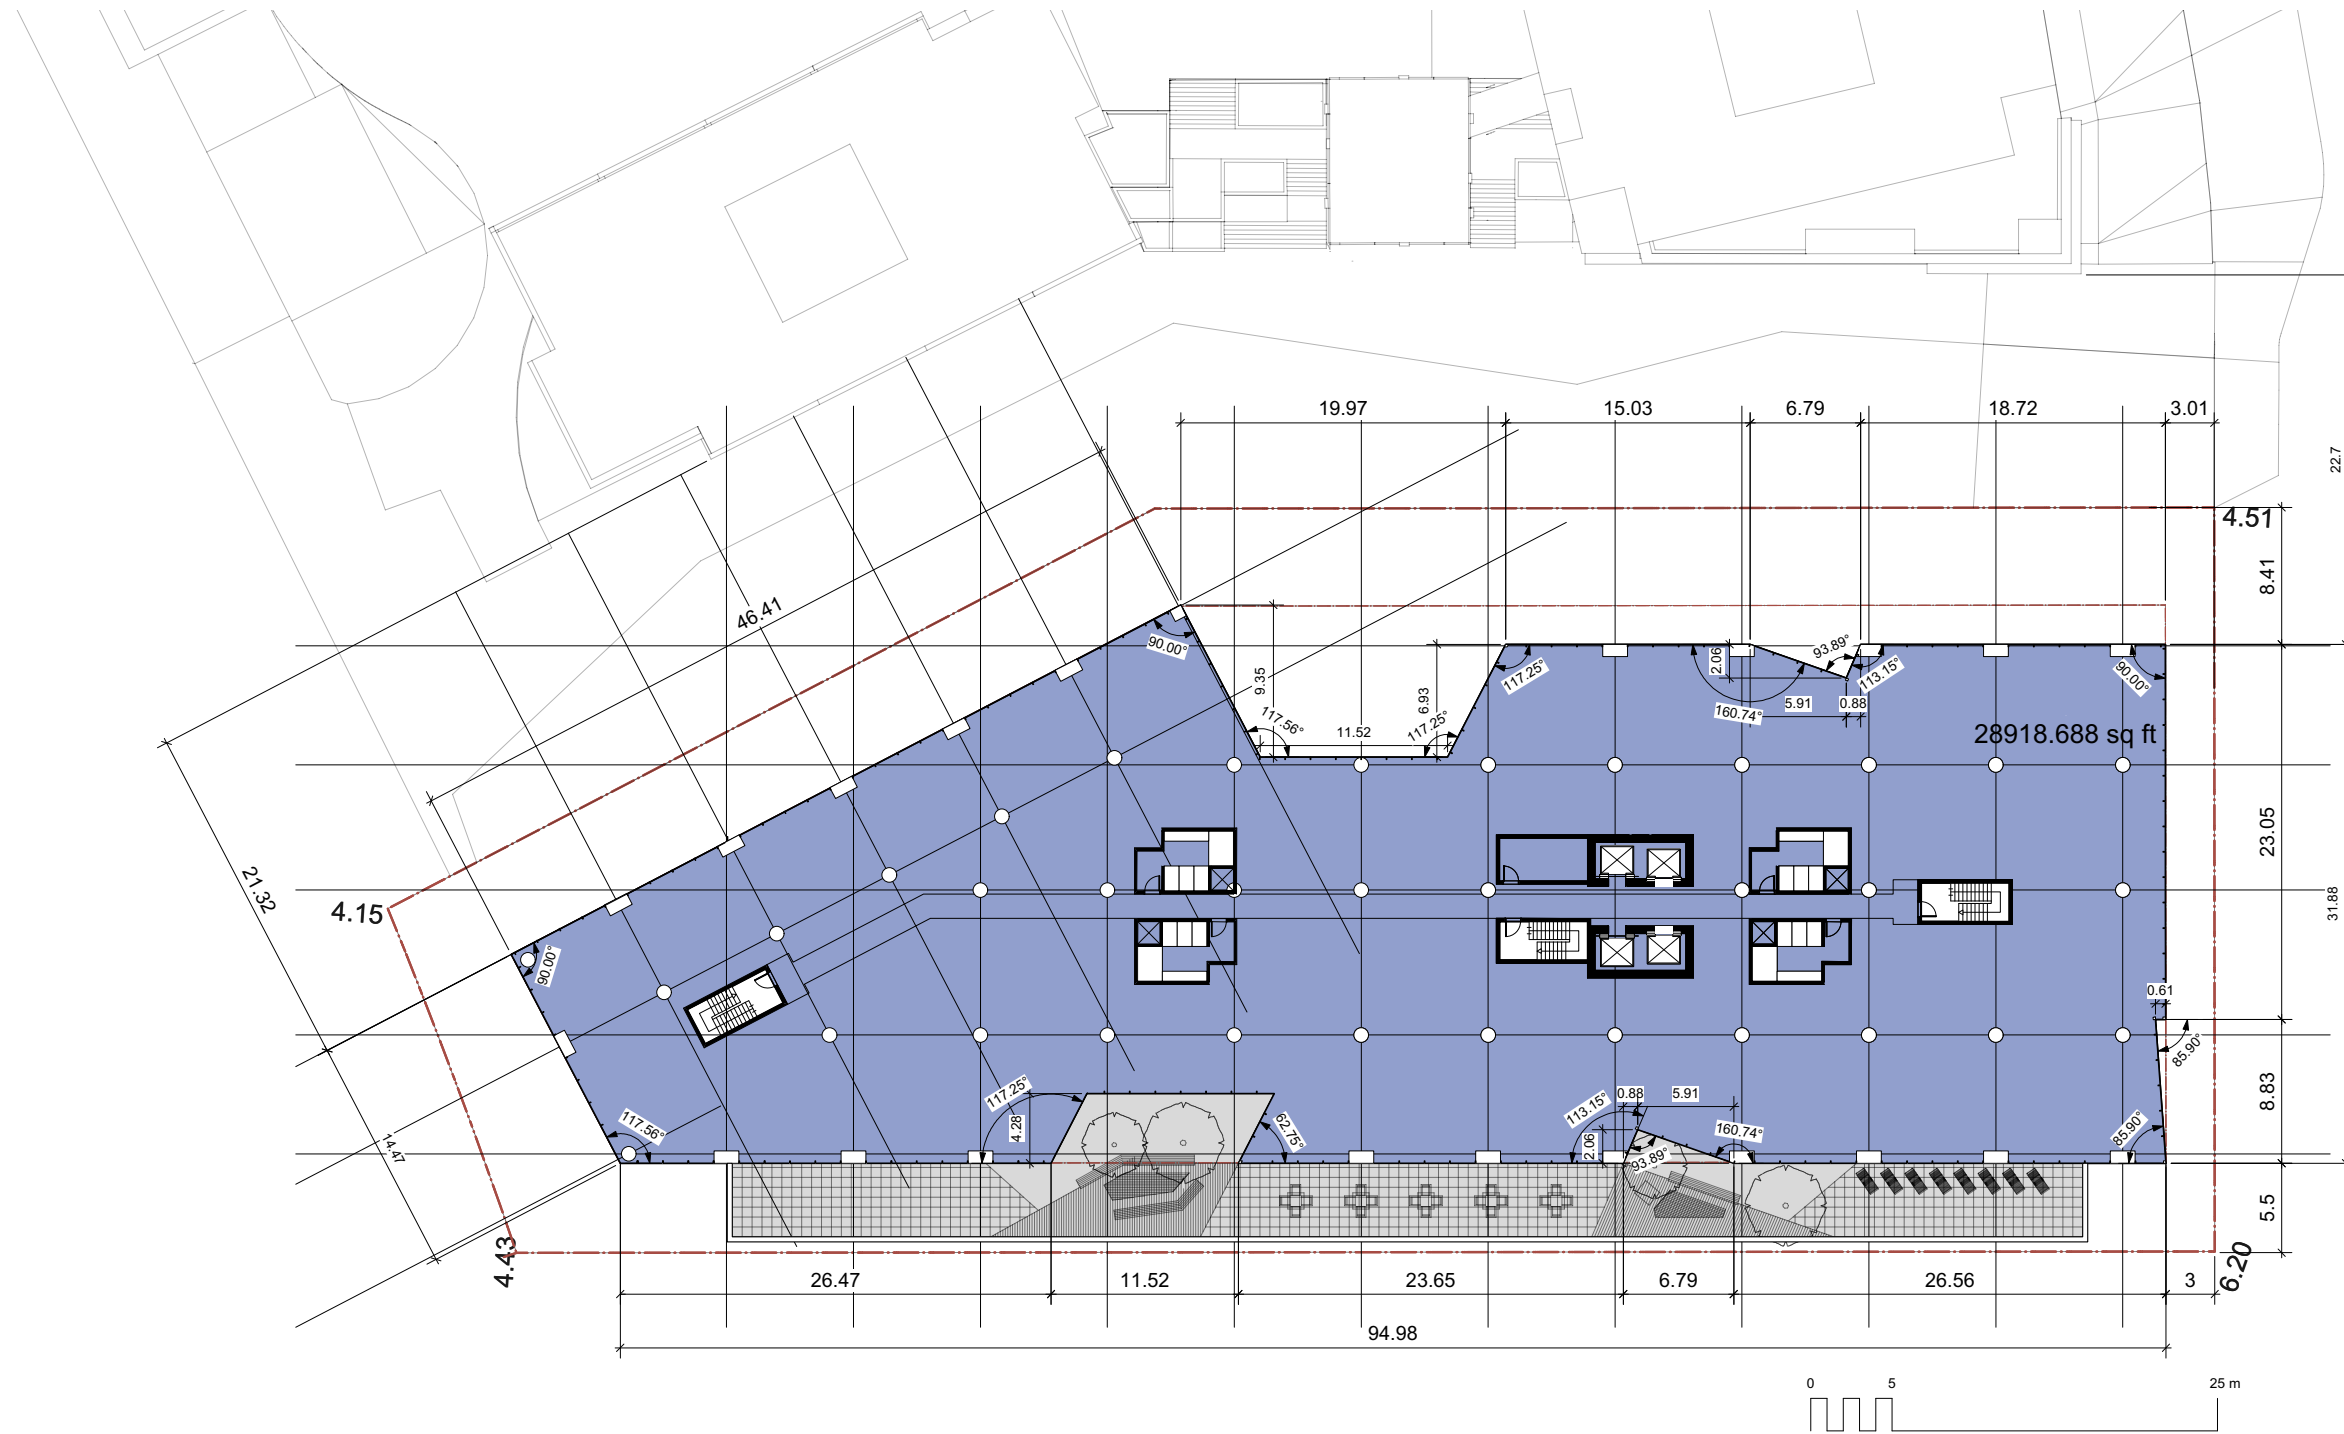

# Typical Floors

