



SEAL

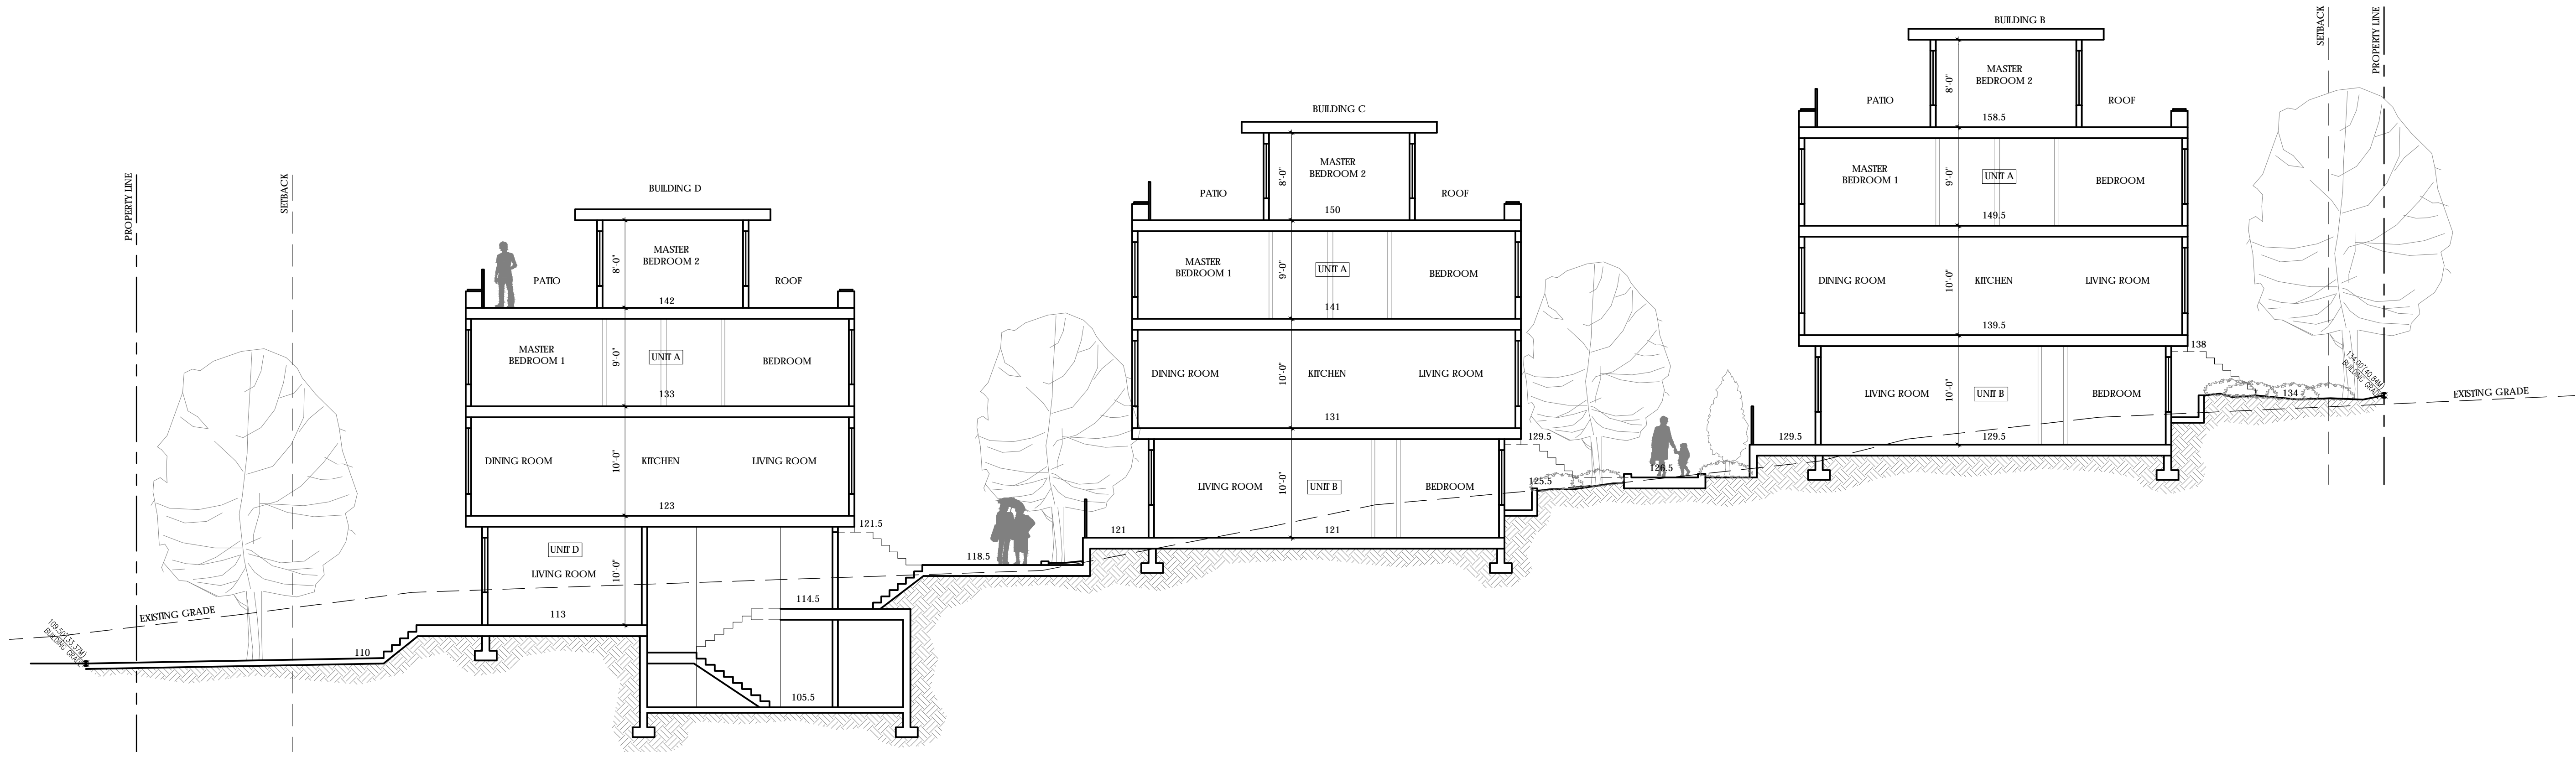

1 SECTION 1
1/8"=1'-0"

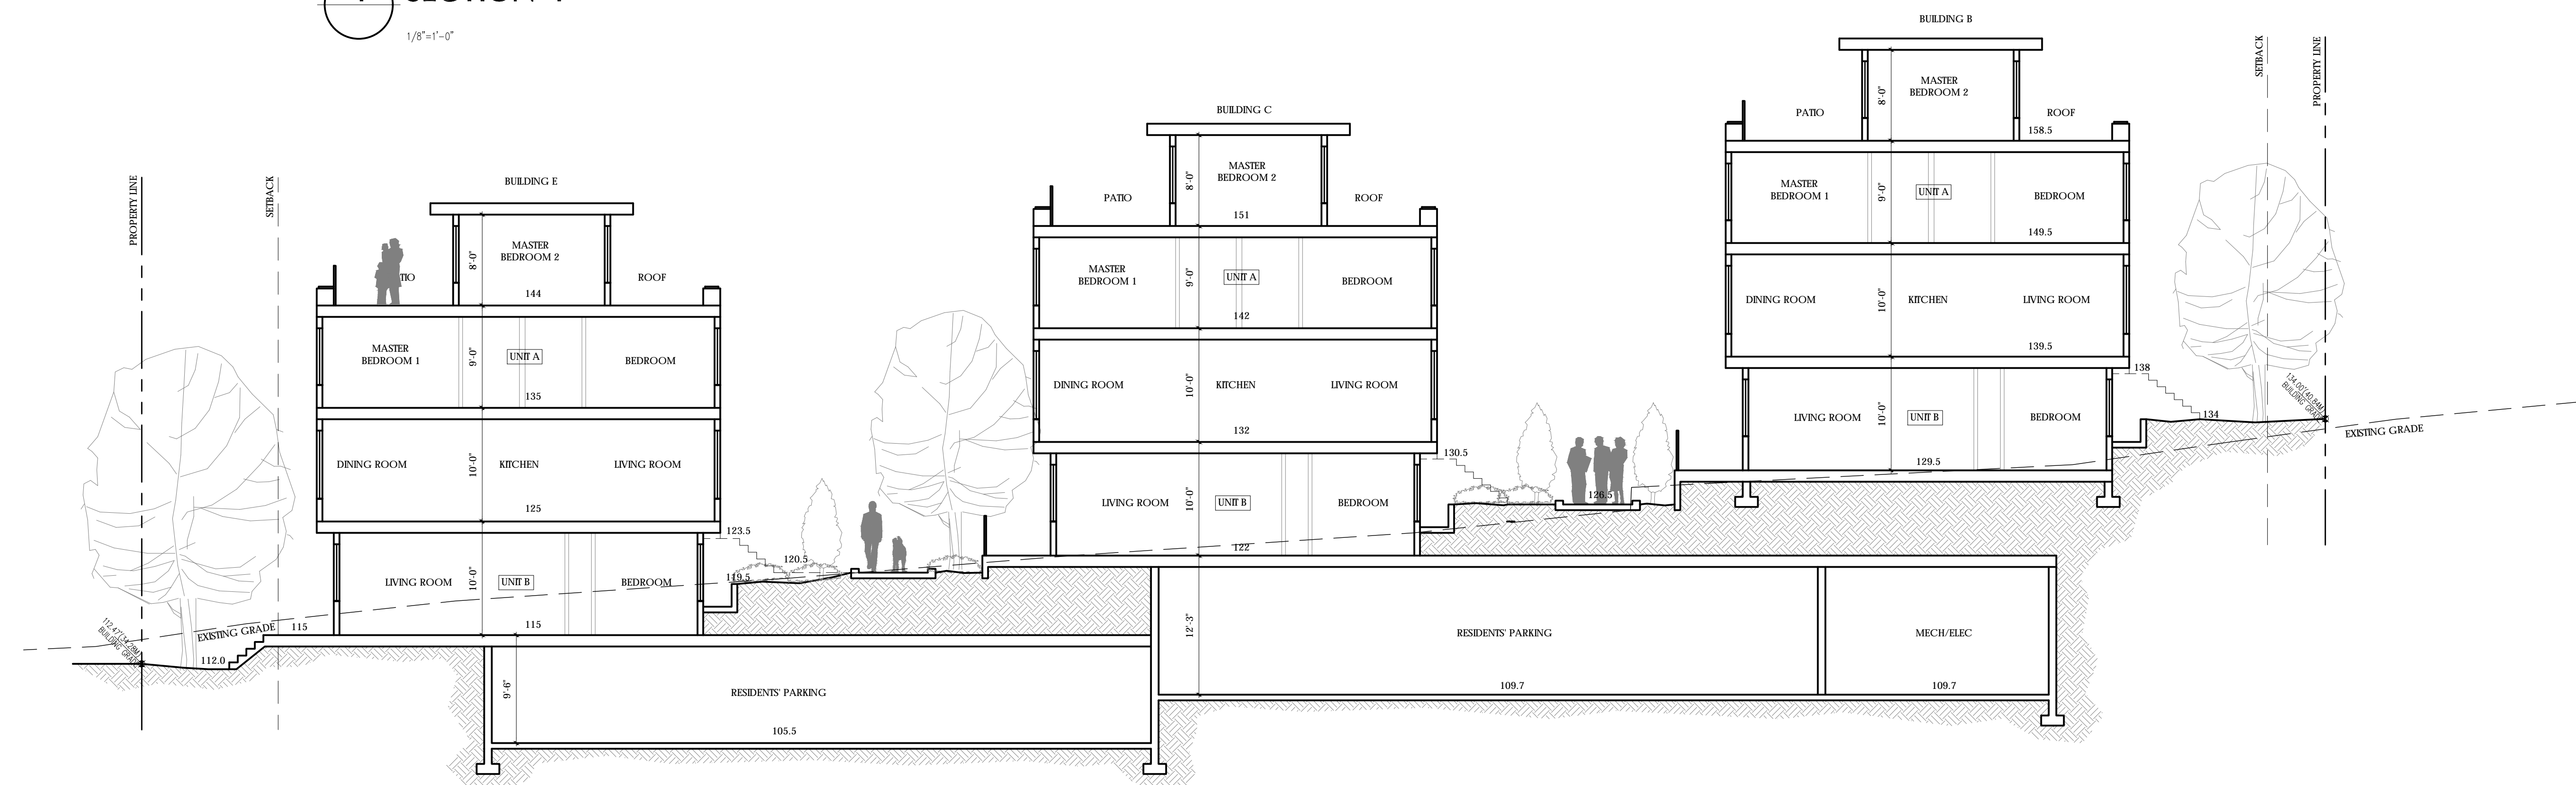

2 SECTION 2
1/8"=1'-0"

OWNER/CLIENT



NO.	REVISION	MOY
04	RE-ISSUED FOR REZONING	03/26/18
03	ISSUED FOR UDP	01/10/18
02	RE-ISSUED FOR REZONING	08/01/17
01	ISSUED FOR REZONING	05/01/17

PROJECT NAME

HULL STREET RESIDENTIAL

PROJECT ADDRESS:

3560 HULL STREET
VANCOUVER, BC

301-1444 Alberni St
Vancouver, BC V6G 2Z7
T: 604 685 3529
office@wensleyarch.com




CONSULTANTS:
STRUCTURAL: N/A
MECHANICAL: N/A
ELECTRICAL: N/A
CIVIL: N/A
LANDSCAPE: DURABTE KREUK LTD.

DRAWING TITLE:


SECTION 1 & 2

PROJECT NO:	1605	DRAWN BY:	JK
SCALE:	1/8"=1'-0"	REVIEW BY:	DM
DATE:	MARCH, 2018	DRAWING NO.:	A401

SEAL

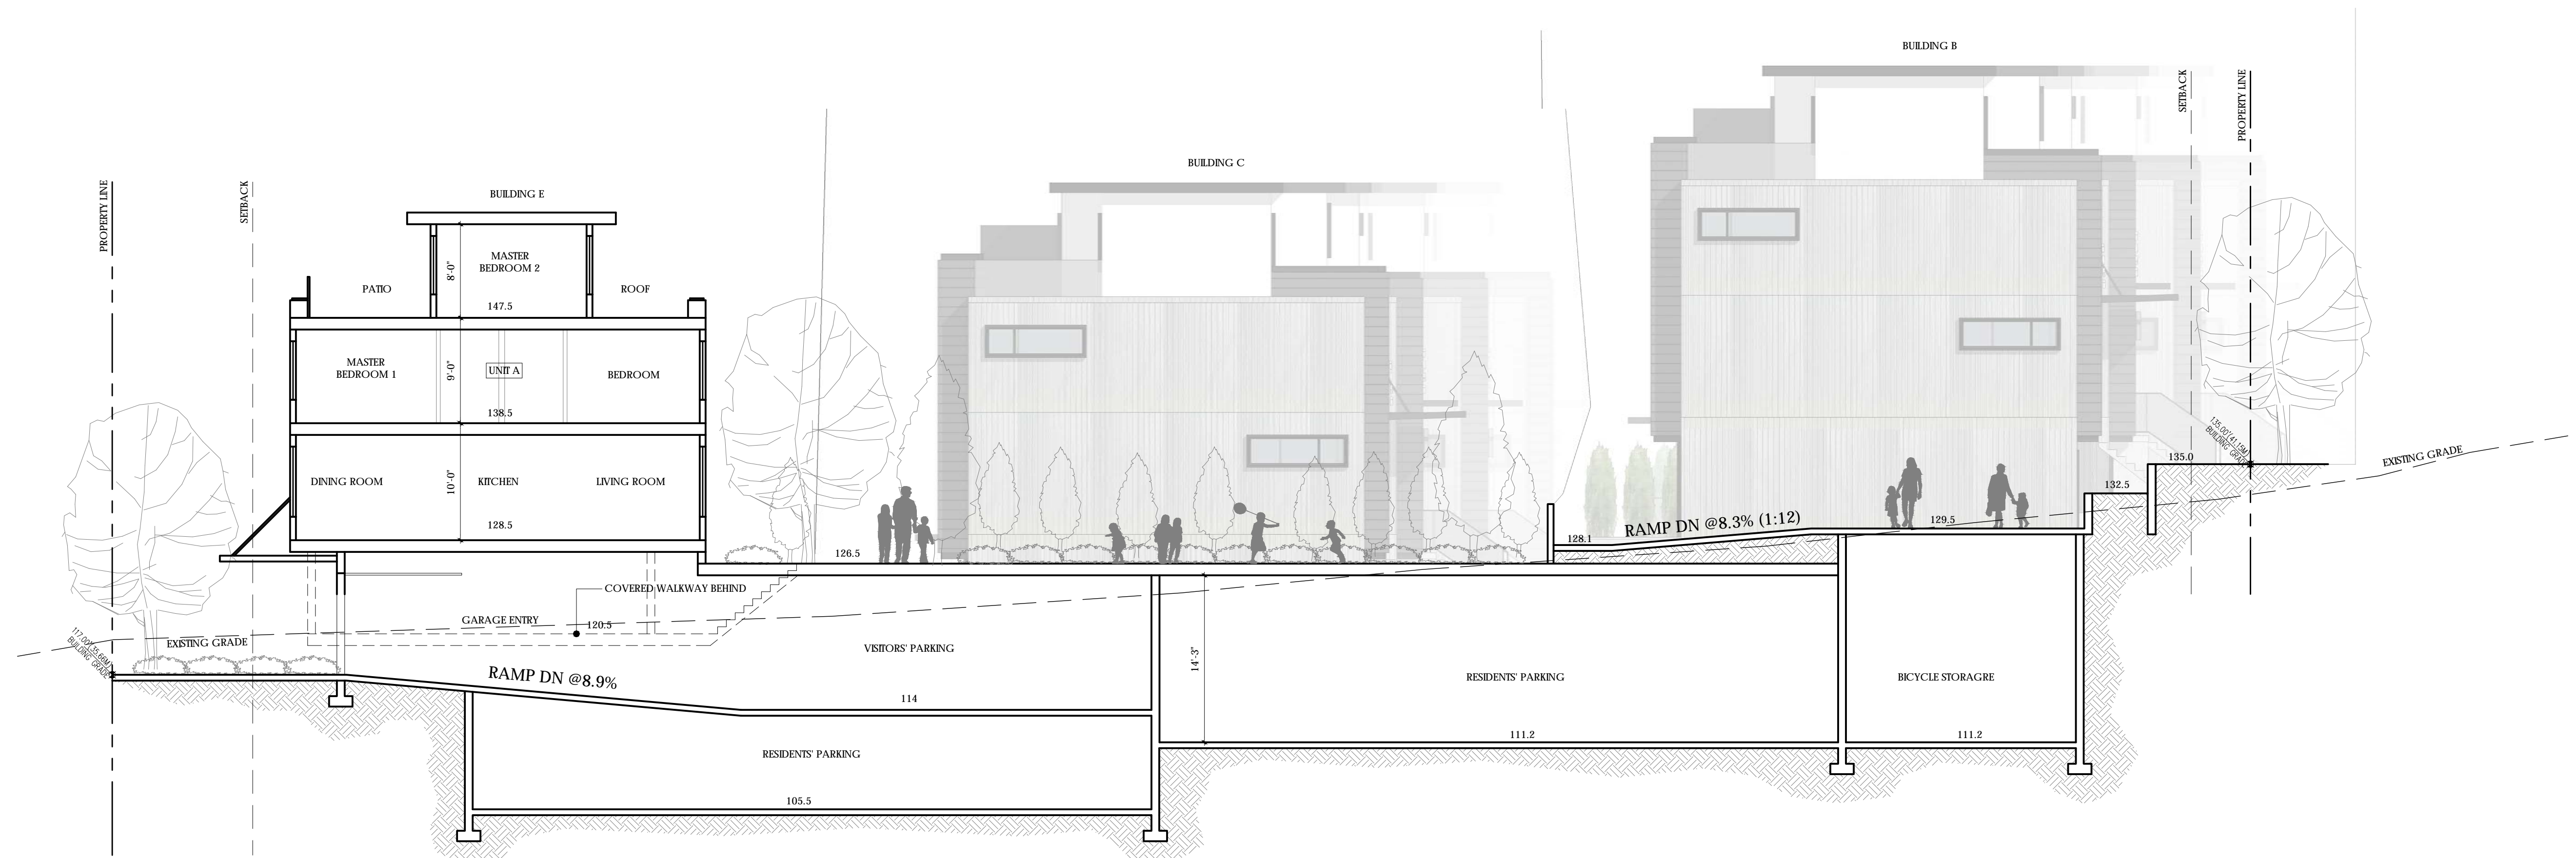

1 SECTION 3
1/8"=1'-0"

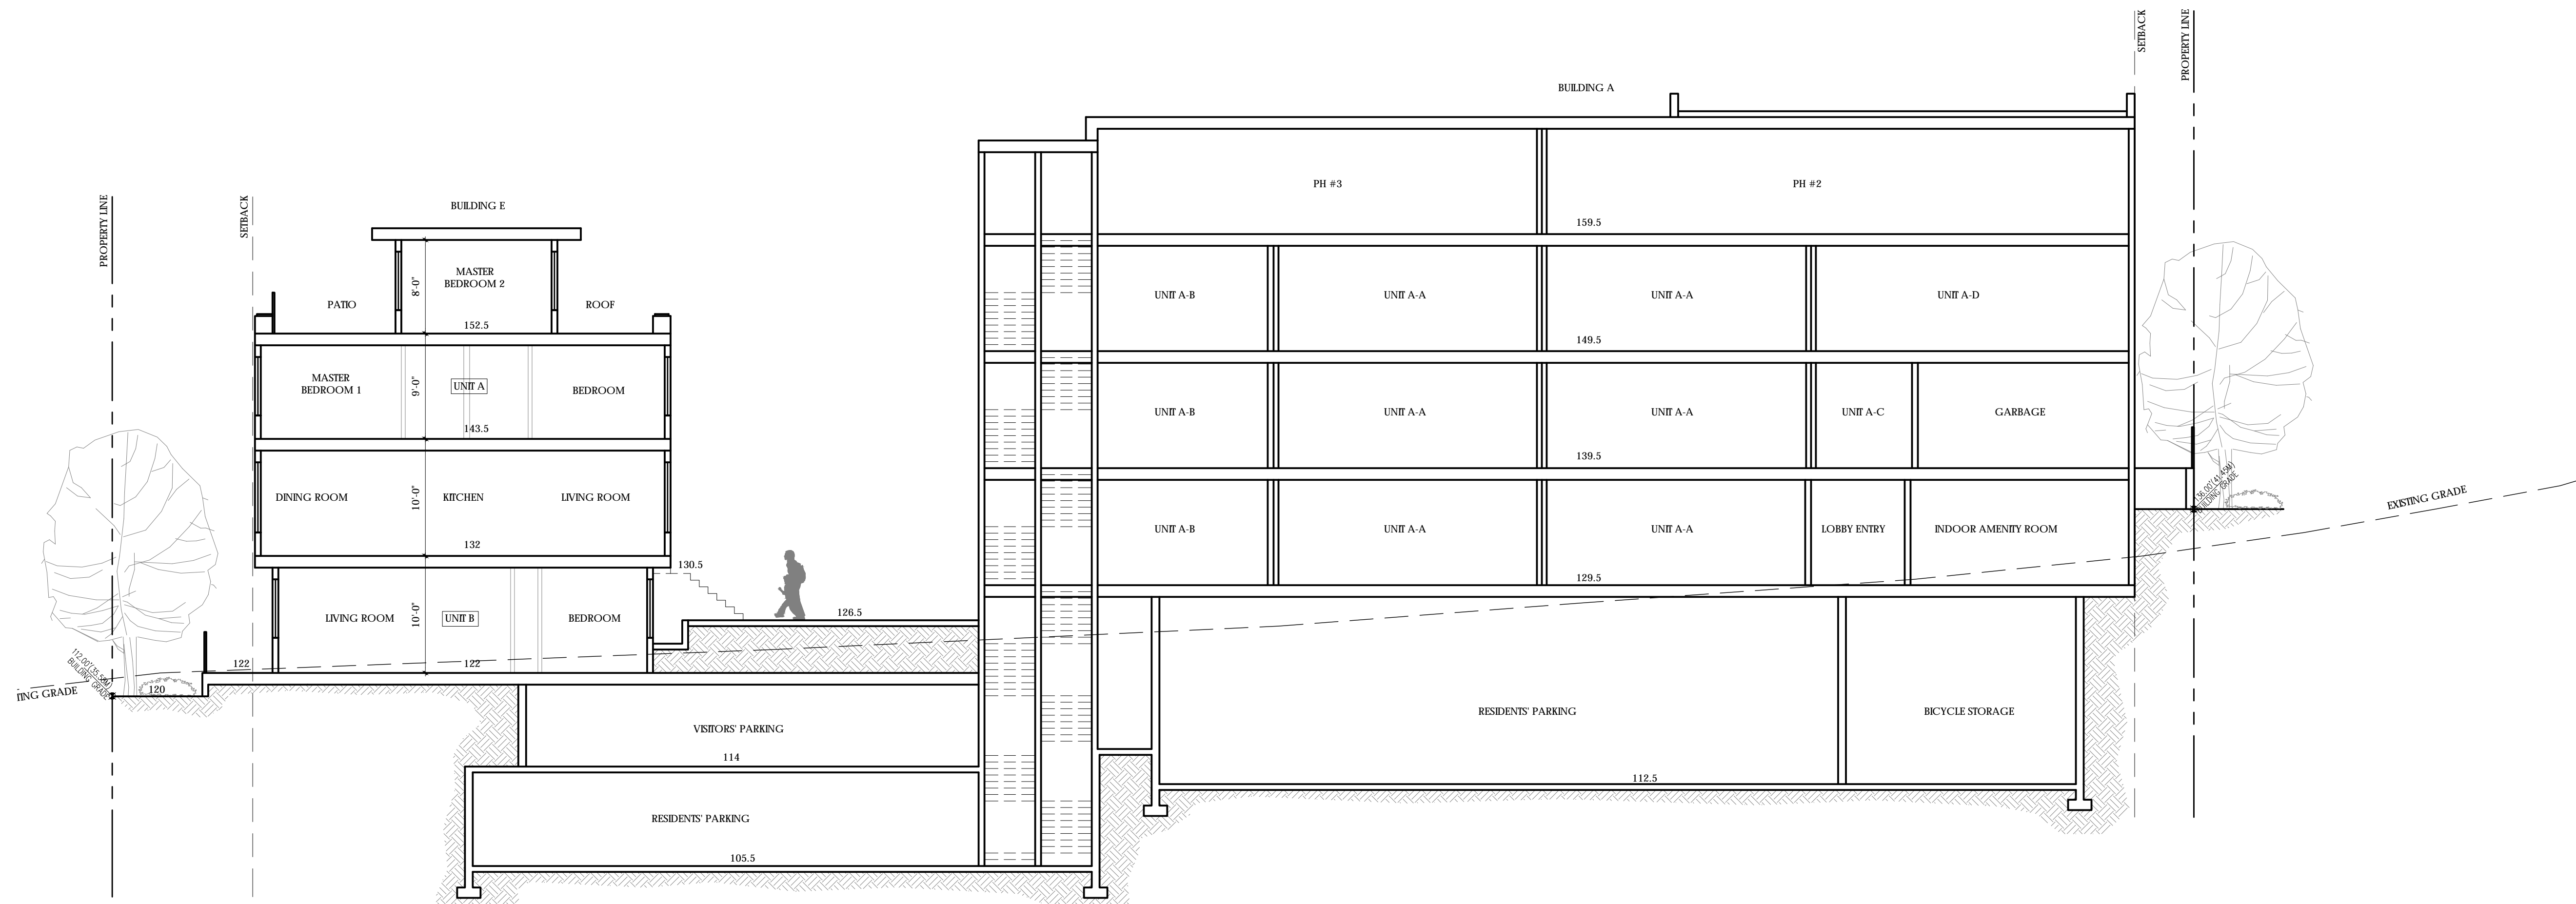

2 SECTION 4
1/8"=1'-0"

OWNER/CLIENT



NO.	REVISION	MOY
04	RE-ISSUED FOR REZONING	03/26/18
03	ISSUED FOR UDP	01/10/18
02	RE-ISSUED FOR REZONING	08/01/17
01	ISSUED FOR REZONING	05/01/17

PROJECT NAME

**HULL STREET
RESIDENTIAL**

PROJECT ADDRESS:

3560 HULL STREET
VANCOUVER, BC

301-1444 Alberni St
Vancouver, BC V6G 2Z7
T: 604 685 3529
office@wensleyarch.com




CONSULTANTS:
STRUCTURAL: N/A
MECHANICAL: N/A
ELECTRICAL: N/A
CIVIL: N/A
LANDSCAPE: DURABTE KREUK LTD.

DRAWING TITLE:

SECTION 3 & 4

PROJECT NO:	1605	DRAWN BY:	JKK
SCALE:	1/8"=1'-0"	REVIEW BY:	DM
DATE:	MARCH, 2018	DRAWING NO.:	A402

Copyright reserved. All parts of this drawing are the exclusive property of Wensley Architecture Ltd. and shall not be used without the Architect's permission. All dimensions shall be verified by the Contractor before commencing work.

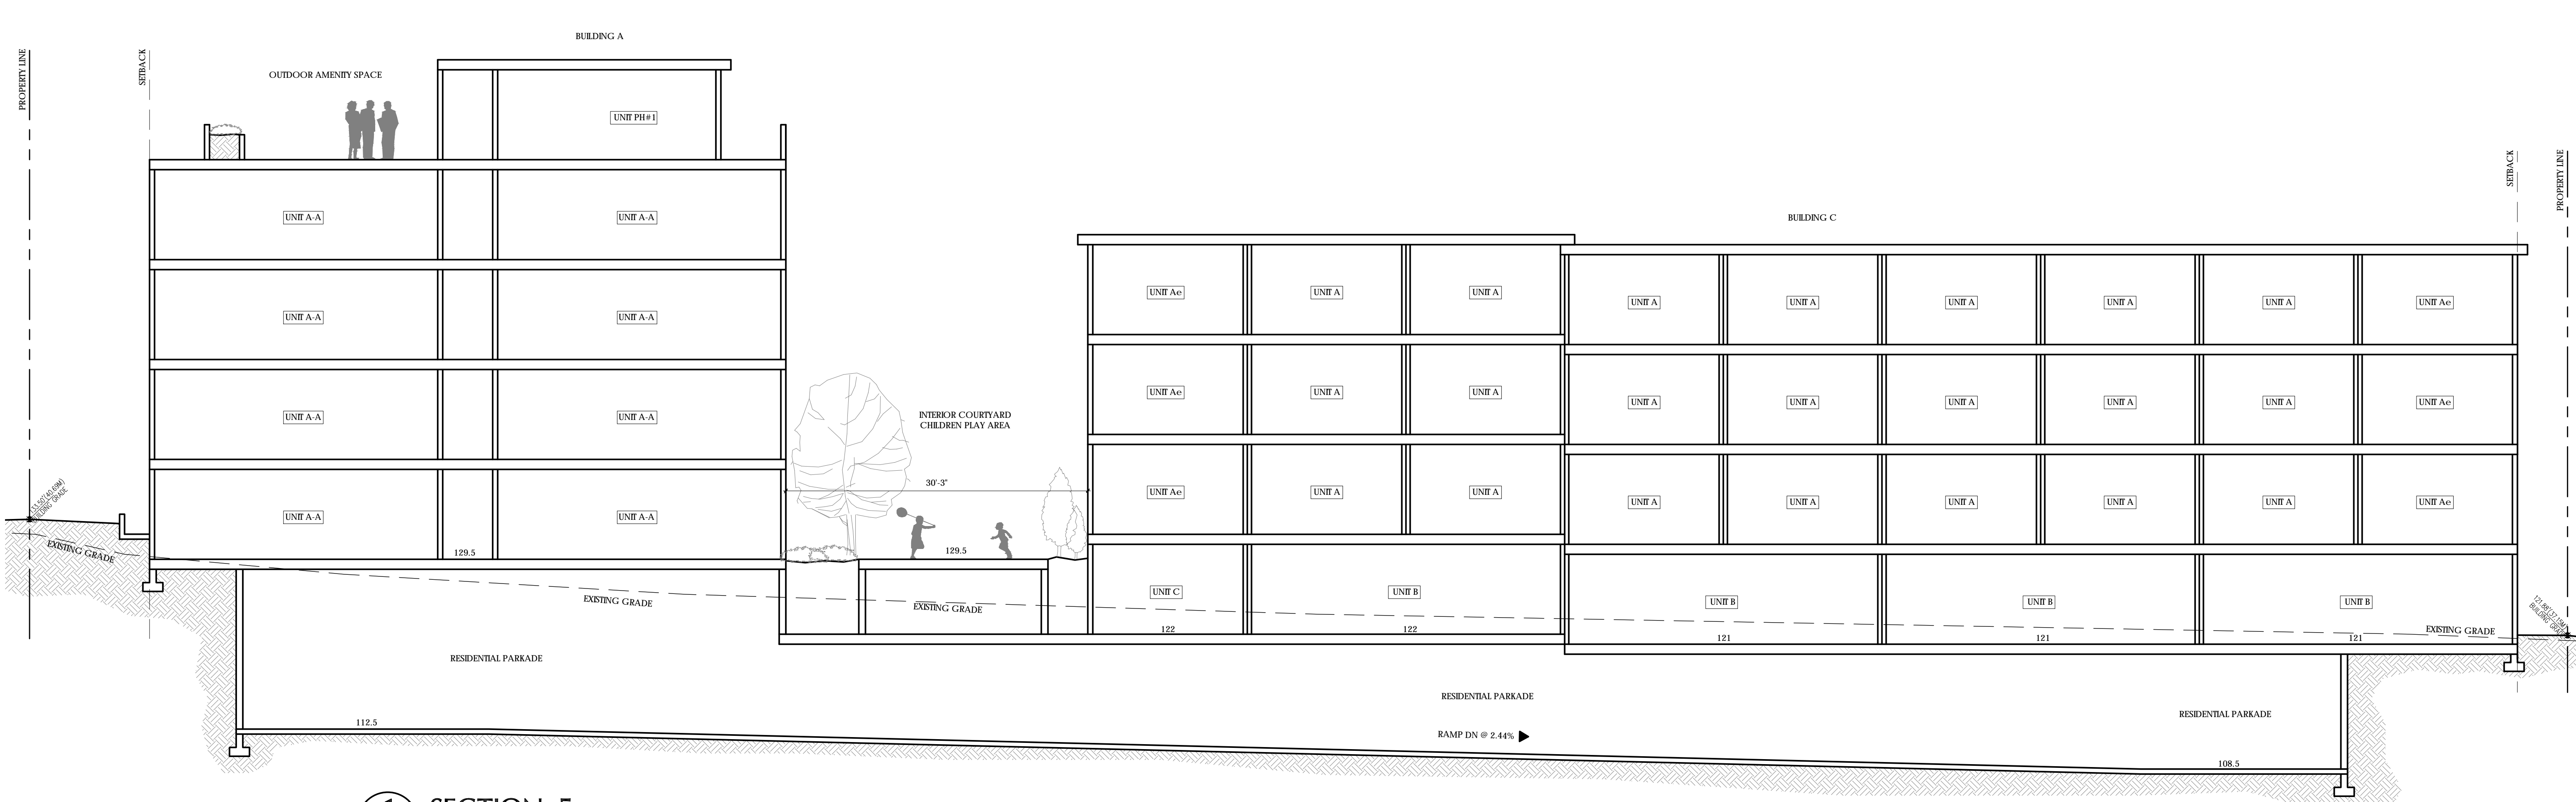

SECTION 5
1/8"=1'-0"

SEAL

OWNER/CLIENT



04	RE-ISSUED FOR REZONING	03/26/18
03	ISSUED FOR UDP	01/10/18
02	RE-ISSUED FOR REZONING	08/01/17
01	ISSUED FOR REZONING	05/01/17
NO.	REVISION	MOY

PROJECT NAME

HULL STREET RESIDENTIAL

PROJECT ADDRESS:

3560 HULL STREET
VANCOUVER, BC

WA WENSLEY ARCHITECTURE LTD

301-1444 Alberni St
Vancouver, BC V6G 2Z7
T: 604 685 3529
office@wensleyarch.com

CONSULTANTS:

STRUCTURAL: N/A
MECHANICAL: N/A
ELECTRICAL: N/A
CIVIL: N/A
LANDSCAPE: DURABTE KREUK LTD.

DRAWING TITLE:

SECTION 5

PROJECT NO:	1805	DRAWN BY:	RK
SCALE:	1/8"=1'-0"	REVIEW BY:	DM
DATE:	MARCH, 2018	DRAWING NO:	A403