

NOT FOR
CONSTRUCTION

Issue
01 SEPT 13th 2019 - ISSUE FOR COORDINATION
02 OCT 11th 2019 - ISSUE FOR REVIEW
03 OCT 18th 2019 - ISSUE FOR REVIEW
04 OCT 22nd 2019 - ISSUE FOR CITY REVIEW
05 OCT 29th 2019 - PRE-REZONING APPLICATION REVIEW
06 NOV 8th 2019 - REZONING APPLICATION

Revision

All drawings and related documents are the property of Leckie Studio Architecture + Design Inc. and may not be reproduced in whole or in part without the architect's permission. This drawing should not be used to calculate areas. Do not scale this drawing. All dimensions to be confirmed on site by the general contractor and such dimensions to be their responsibility. All work must comply with the relevant Building Code By Law and related documents. Drawing errors and omissions must be immediately reported to the architect.


Client

**Westbank
Broadway +
Alma**

3743, 3701 West Broadway

Drawing Title

**Parking Plan -
P1 Mezzanine**

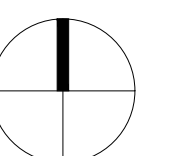

Drawn / Checked
LSAD


Project Code
WBA

Scale
1:100 @ 22 x 34
1:200 @ 11 x 17

Date
TBC

Sheet Number
Revision

UNEXCAVATED

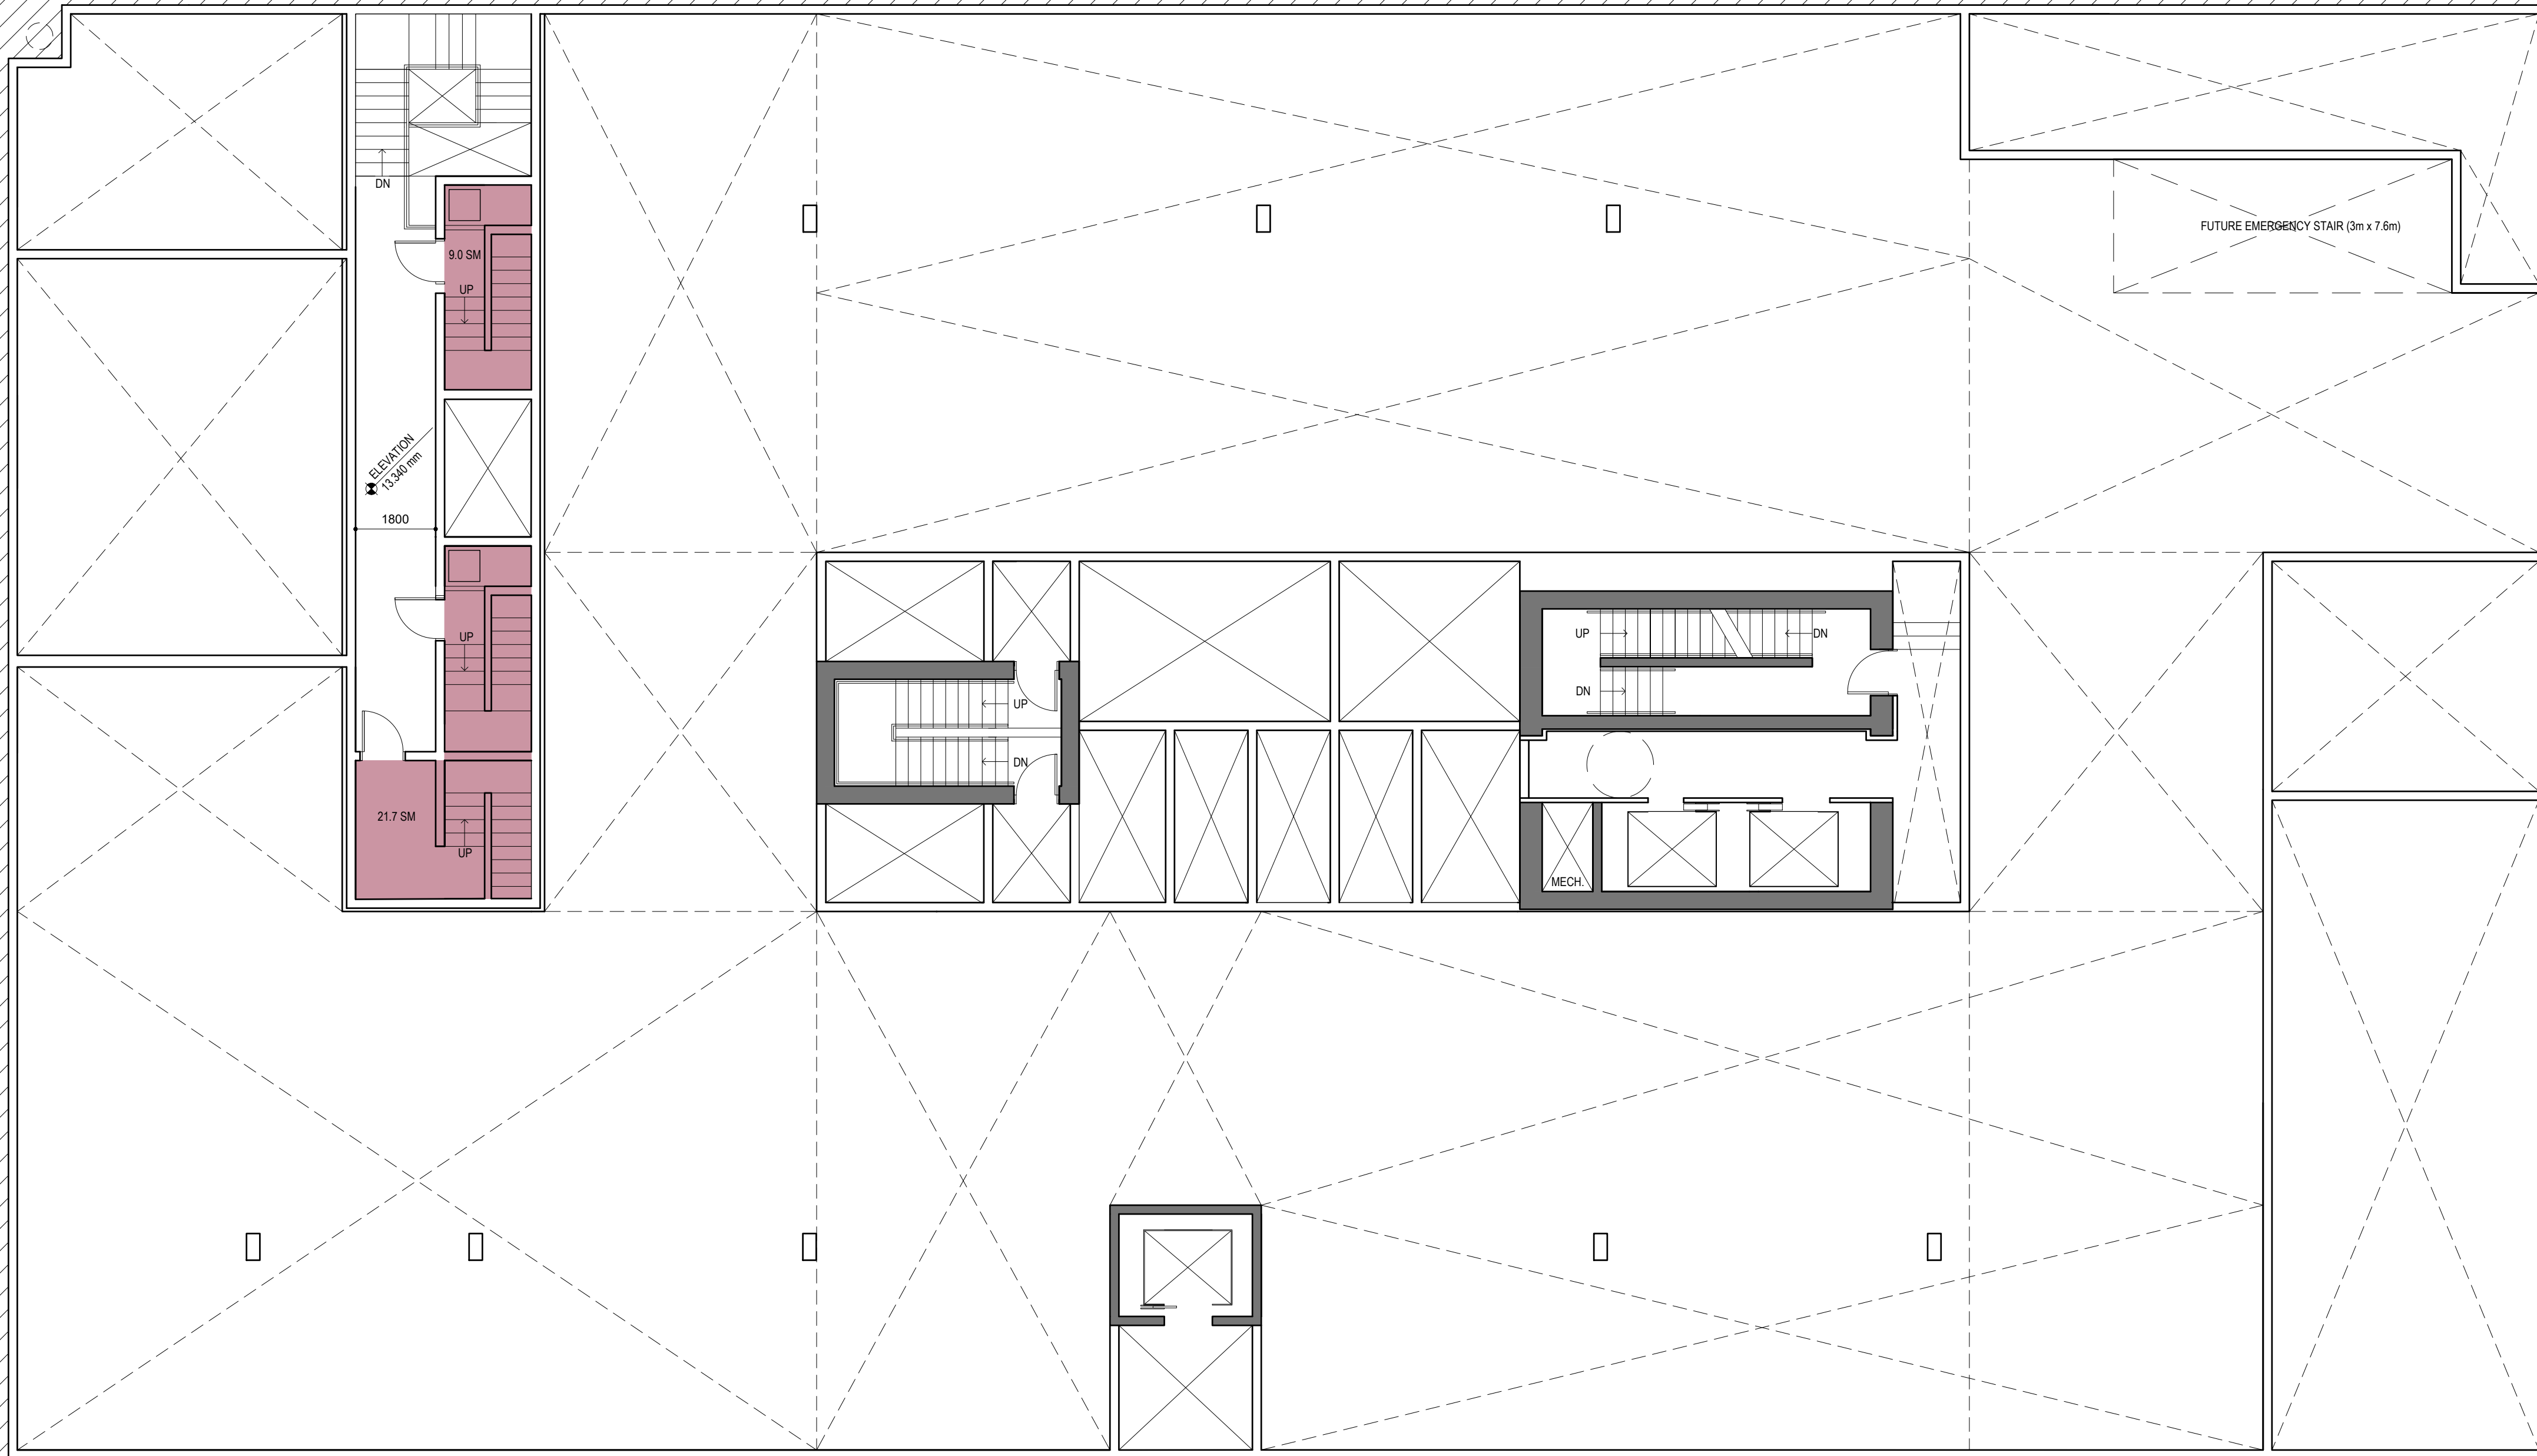

**NOT FOR
CONSTRUCTION**

Issue
01 SEPT 13th 2019 - ISSUE FOR COORDINATION
02 OCT 11th 2019 - ISSUE FOR REVIEW
03 OCT 18th 2019 - ISSUE FOR REVIEW
04 OCT 22nd 2019 - ISSUE FOR CITY REVIEW
05 OCT 29th 2019 - PRE-REZONING APPLICATION REVIEW
06 NOV 8th 2019 - REZONING APPLICATION

Revision

All drawings and related documents are the property of Leckie Studio Architecture + Design Inc. and may not be reproduced in whole or in part without the architect's permission. This drawing should not be used to calculate areas. Do not scale this drawing. All dimensions to be confirmed on site by the general contractor and such dimensions to be their responsibility. All work must comply with the relevant Building Code By Law and related documents. Drawing errors and omissions must be immediately reported to the architect.


Client

**Westbank
Broadway +
Alma**

3743, 3701 West Broadway

Drawing Title

Parking Plan - P1

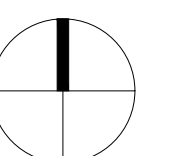

Drawn / Checked
LSAD


Project Code
WBA

Scale
1:100 @ 22 x 34
1:200 @ 11 x 17

Date

Sheet Number

Revision

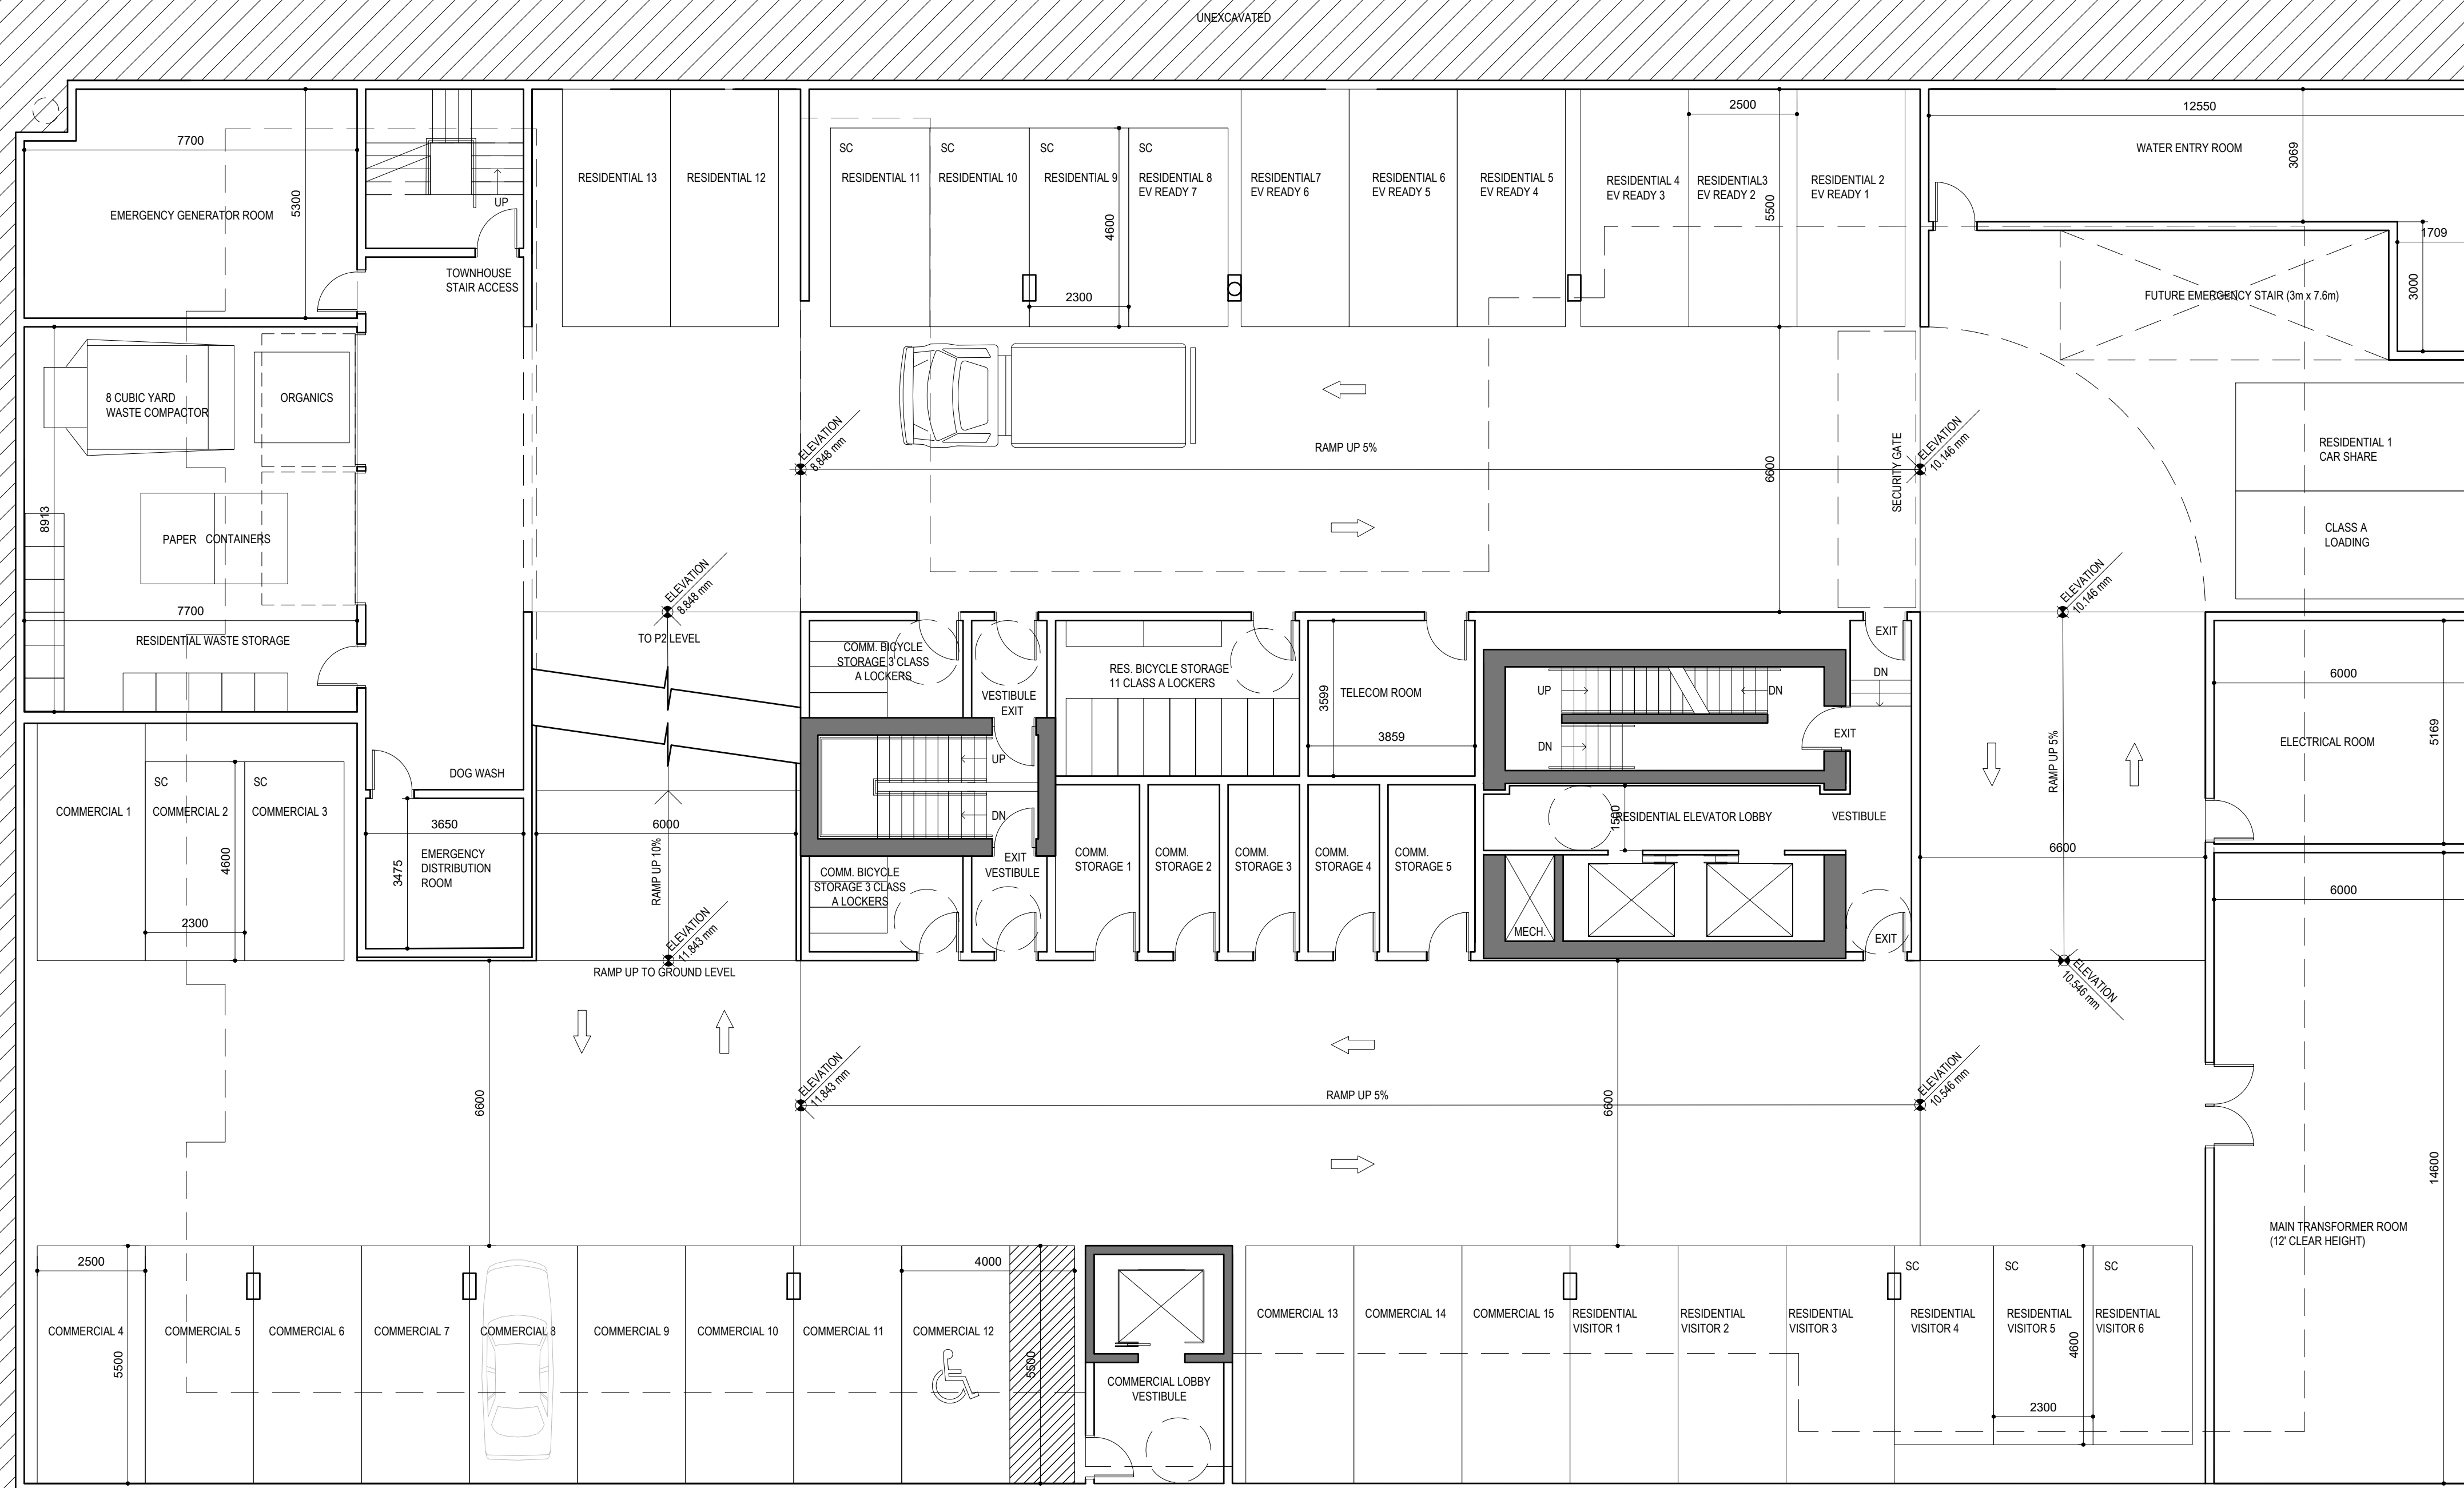

**NOT FOR
CONSTRUCTION**

Issue
01 SEPT 13th 2019 - ISSUE FOR COORDINATION
02 OCT 11th 2019 - ISSUE FOR REVIEW
03 OCT 18th 2019 - ISSUE FOR REVIEW
04 OCT 22nd 2019 - ISSUE FOR CITY REVIEW
05 OCT 29th 2019 - PRE-REZONING APPLICATION REVIEW
06 NOV 8th 2019 - REZONING APPLICATION

Revision

All drawings and related documents are the property of Leckie Studio Architecture + Design Inc. and may not be reproduced in whole or in part without the architect's permission. This drawing should not be used to calculate areas. Do not scale this drawing. All dimensions to be confirmed on site by the general contractor and such dimensions to be their responsibility. All work must comply with the relevant Building Code By Law and related documents. Drawing errors and omissions must be immediately reported to the architect.


Client

**Westbank
Broadway +
Alma**

3743, 3701 West Broadway

Drawing Title

Parking Plan - P2

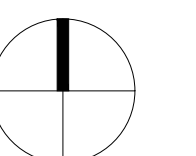

Drawn / Checked
LSAD

Project Code
WBA

Scale
1:100 @ 22 x 34
1:200 @ 11 x 17

Date

Sheet Number

Revision

