
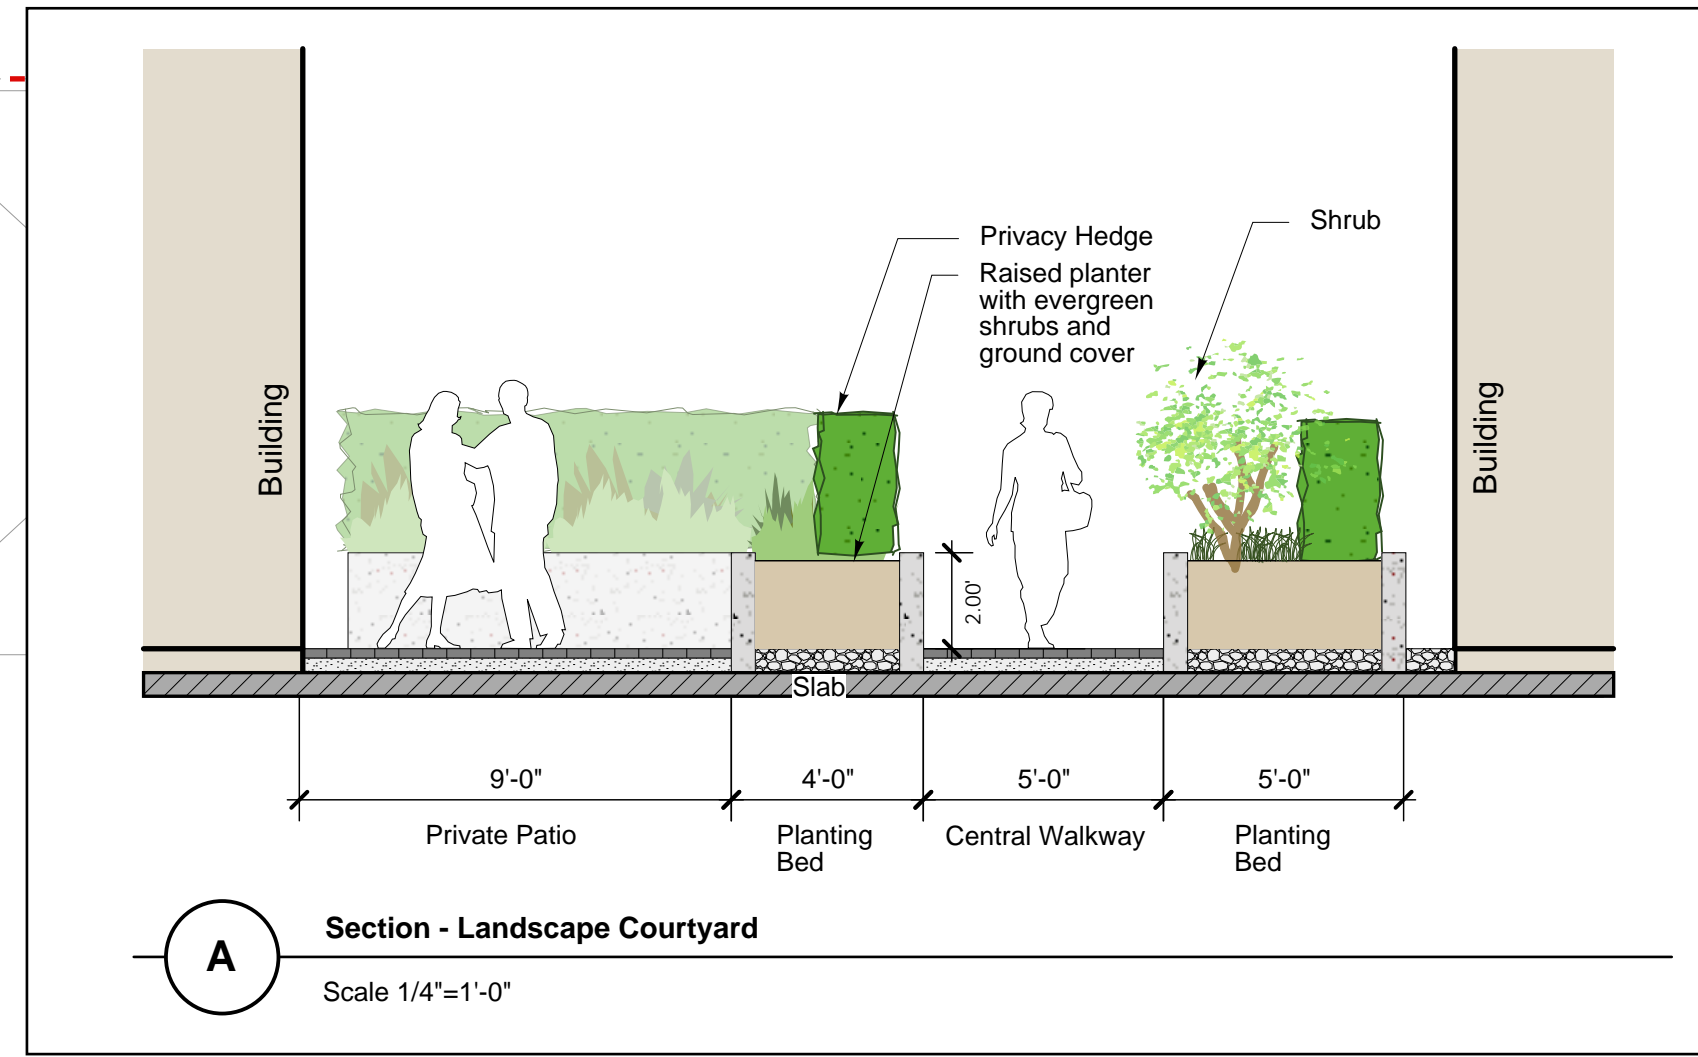


Lane

Macdonald Street

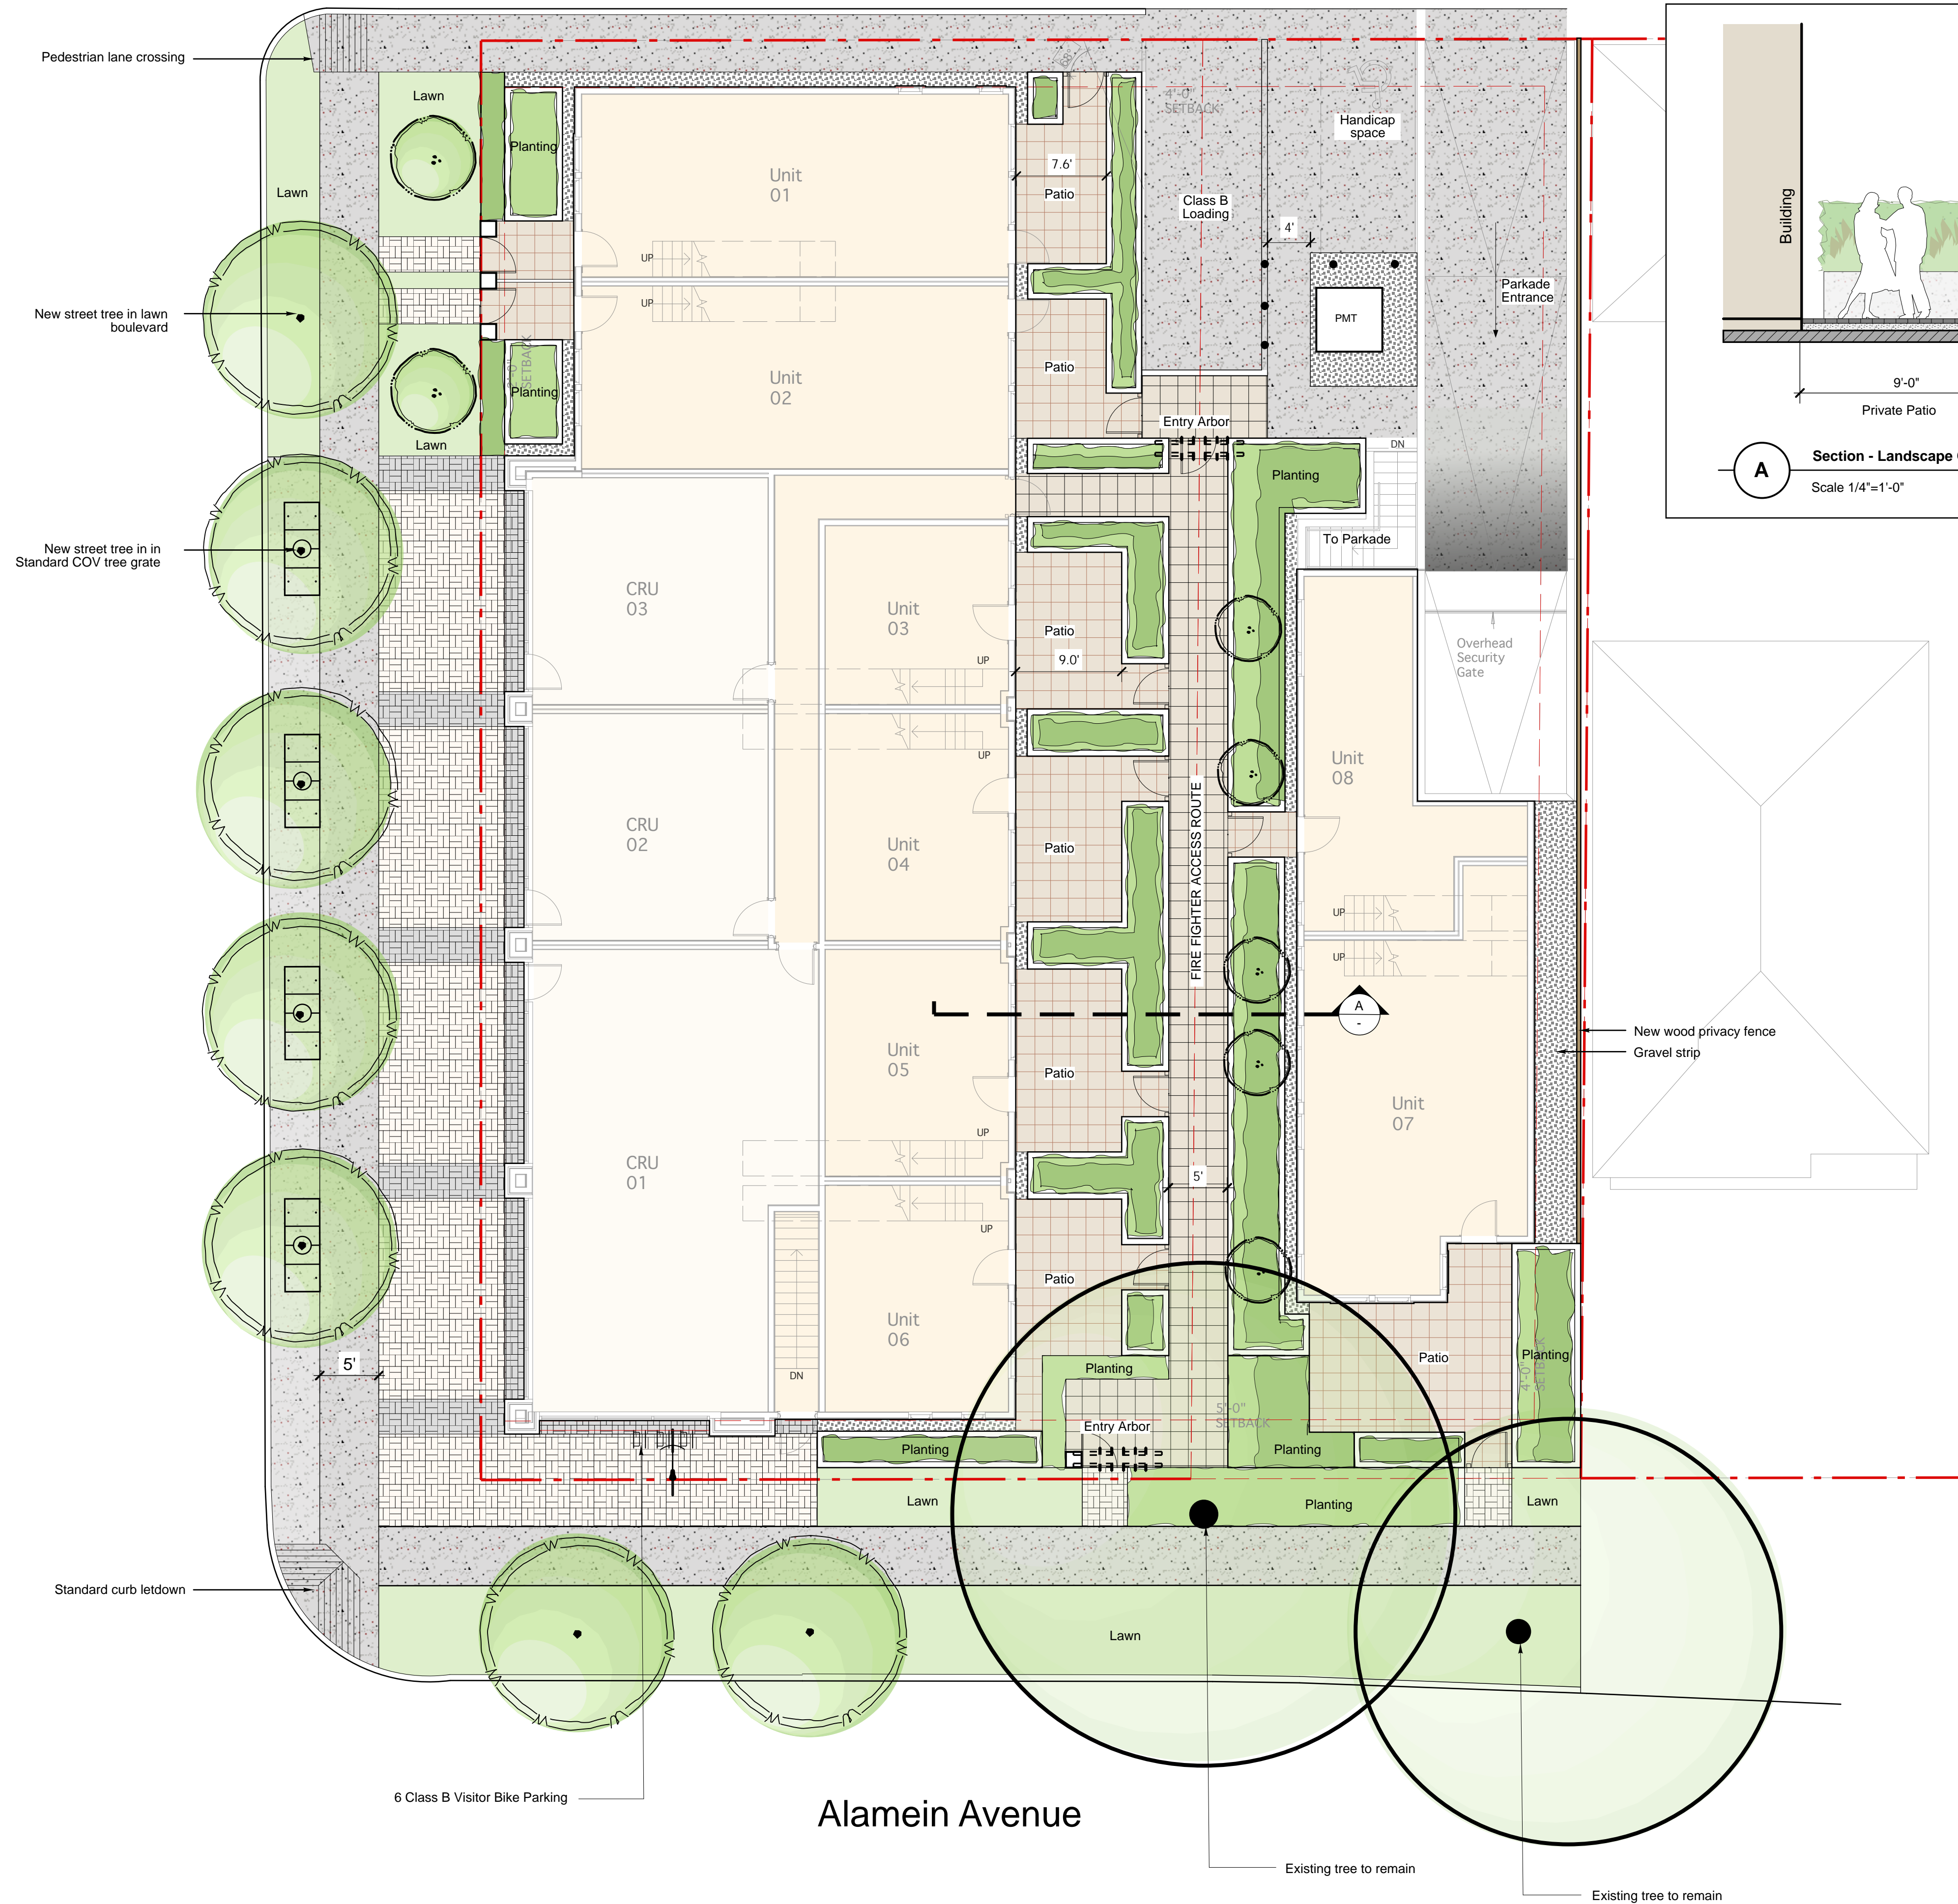

North

03	2016.03.14	Rezoning
02	2016.03.02	Review
01	2016.02.22	Progress Plot
no.:	date:	item:

Revisions:

**dk** durante kreuk  
Durante Kreuk Ltd.  
102 - 1637 West 5th Avenue  
Vancouver BC V6J 1N5  
t: 604 684 4611  
f: 604 684 0577  
www.dk.bc.ca

Project:  
4066 Macdonald St. -  
2785 Alamein Ave.  
Vancouver, BC

Drawn by: YL  
Checked by: FF  
Date: 2016.03.02  
Scale: 1/8"=1"  
Drawing Title:  
Landscape Concept

Project No.:  
16011  
Sheet No.: