

DATE	ISSUED FOR	REV
05/06/14	REZONING APPLICATION	01

This drawing has been prepared solely for the use of the CLIENT and there are no representations of any kind made by NORR Architects Planners Inc. to any party with whom NORR Architects Planners Inc. has not entered into a contract.

This drawing shall not be used for construction purposes until the seal appearing hereon is signed and dated by the Architect or Engineer.

Keyplan

Detail Symbol

Symbol not to scale

Consultants

Civil: NORR ARCHITECTS PLANNERS
 Landscape: NORR ARCHITECTS PLANNERS
 Architectural: NORR ARCHITECTS PLANNERS
 Structural:
 Mechanical:
 Electrical:

Seal(s)

NORR Architects Planners Inc.
 An Ingenium Group Company
 Suite 710 - 1201 West Pender Street
 Vancouver, BC, Canada V6E 2V2
 T 604 685 3237 F 604 685 3241
 www.norr.com

Victor Smith, Architect, A.A.A., B.Arch., M.A.B.C.
 Ronald M. Poon, Architect, A.A.A., M.Arch., M.A.B.C.
 Bruce C. McKenzie, Architect, A.A.A., M.Arch., M.A.B.C.
 Glenn Burnell, Architect, M.Arch., M.A.B.C.




Project Manager B.T. & G.B.	Drawn
Project Leader B.T. & G.B.	Checked
Client CARE PACIFIC HOLDINGS	

Project
CAMBIE SENIORS RESIDENCE
 408-488 W KING EDWARD AVE
 VANCOUVER, BC


Drawing Title
BUILDING SECTIONS

Check Scale (may be photo reduced)
 0 1 inch 0 10mm

Project No. **OCVA13-0018**
 Drawing No. **A31-01-01**

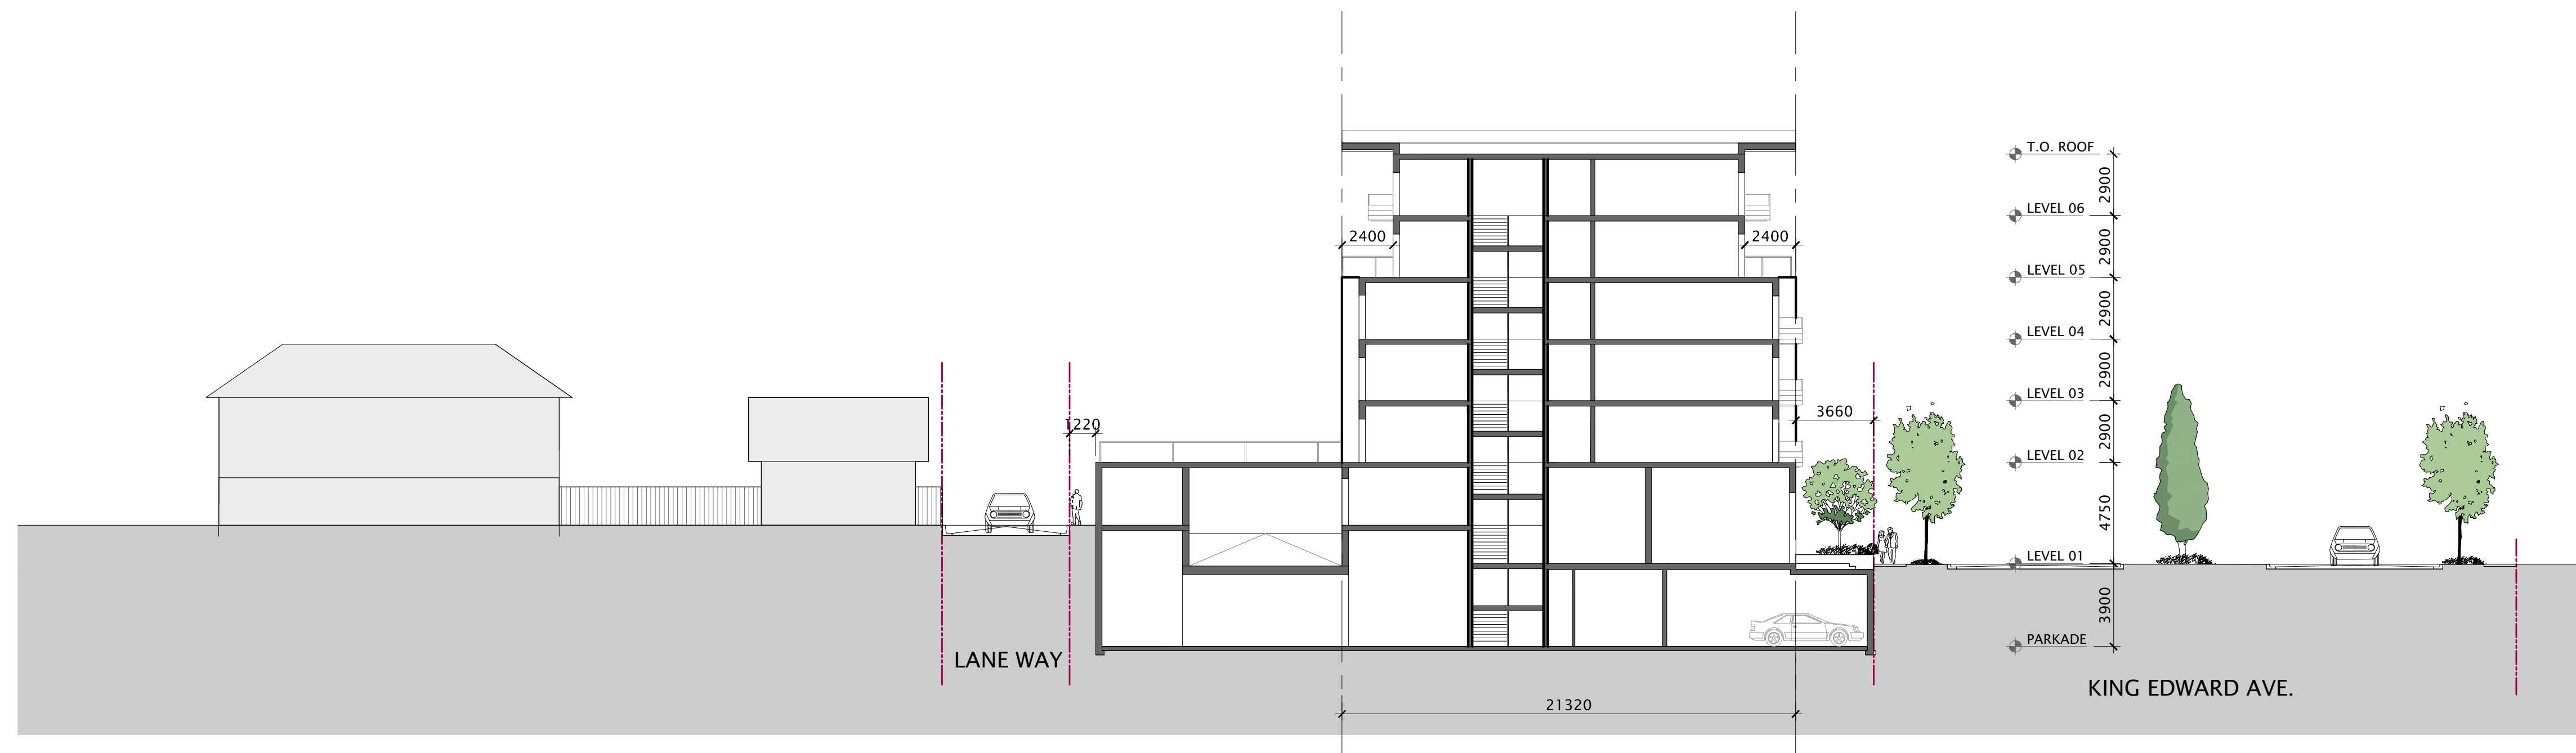


BUILDING SECTION 2
LOOKING WEST
 02
 A31-01-01 1 : 200

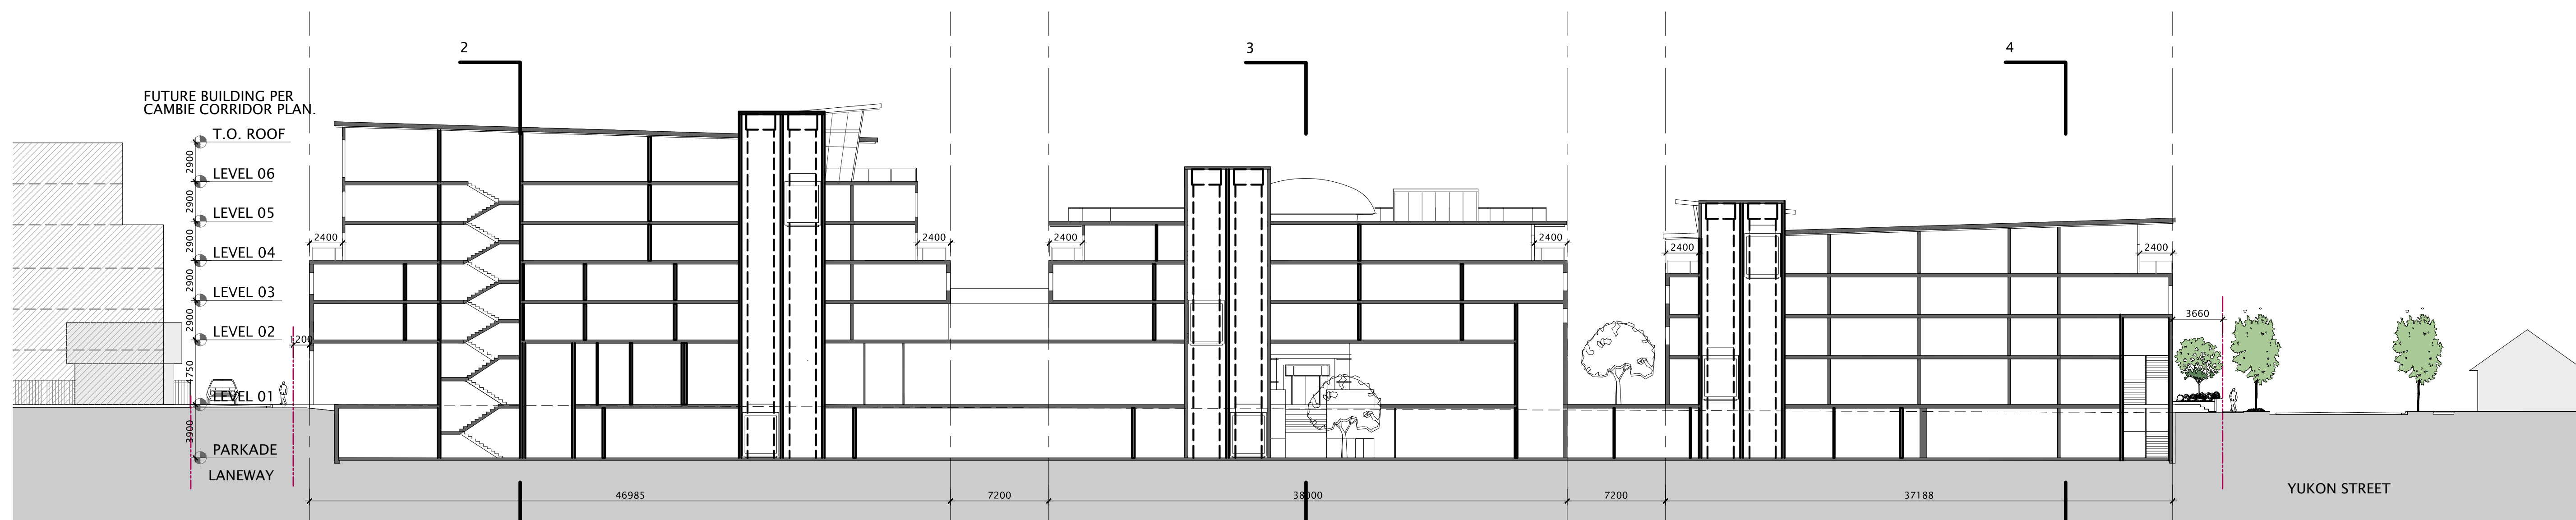


BUILDING SECTION 1
LOOKING NORTH
 01
 A31-01-01 1 : 250

PLOT DATE: June 6, 2014 TIME: 10:26 AM FULL PATH AND FILENAME: \\VANFILE01\CAD\OCVA13-0001-00 CAMBIE SENIORS\500\DELIV\ARCH\02-DD\A31-02-01.DWG PLOTSYLE TABLE: ...

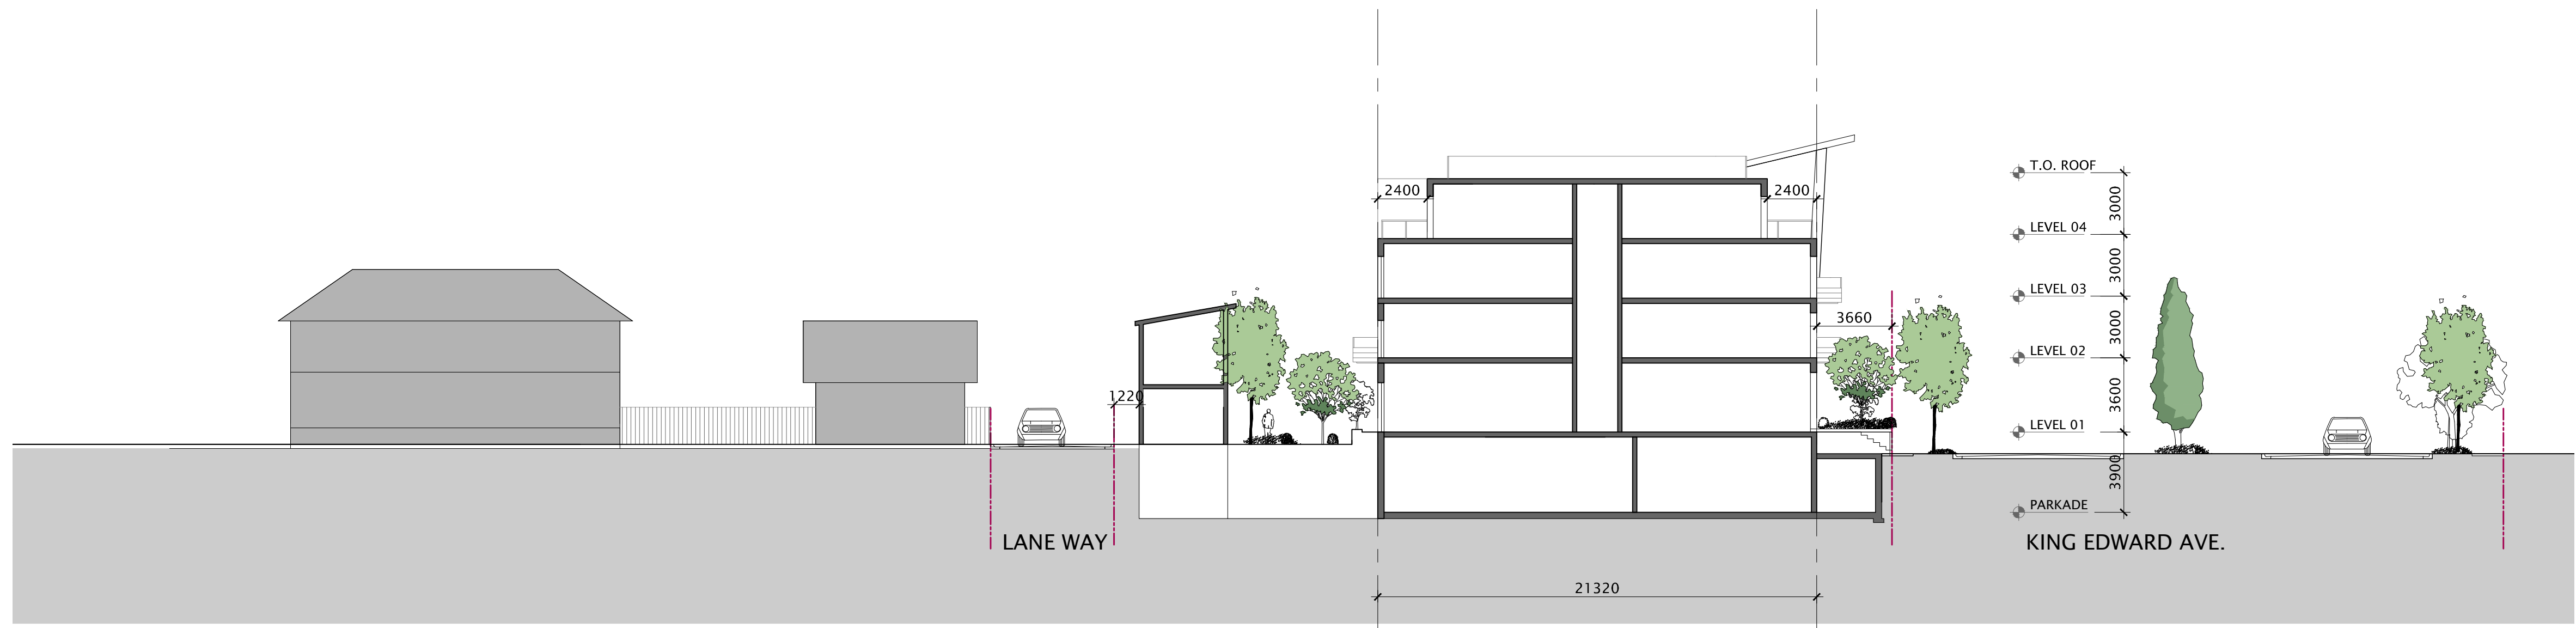

02
A31-01-02 1 : 200
**BUILDING SECTION 4
LOOKING WEST**

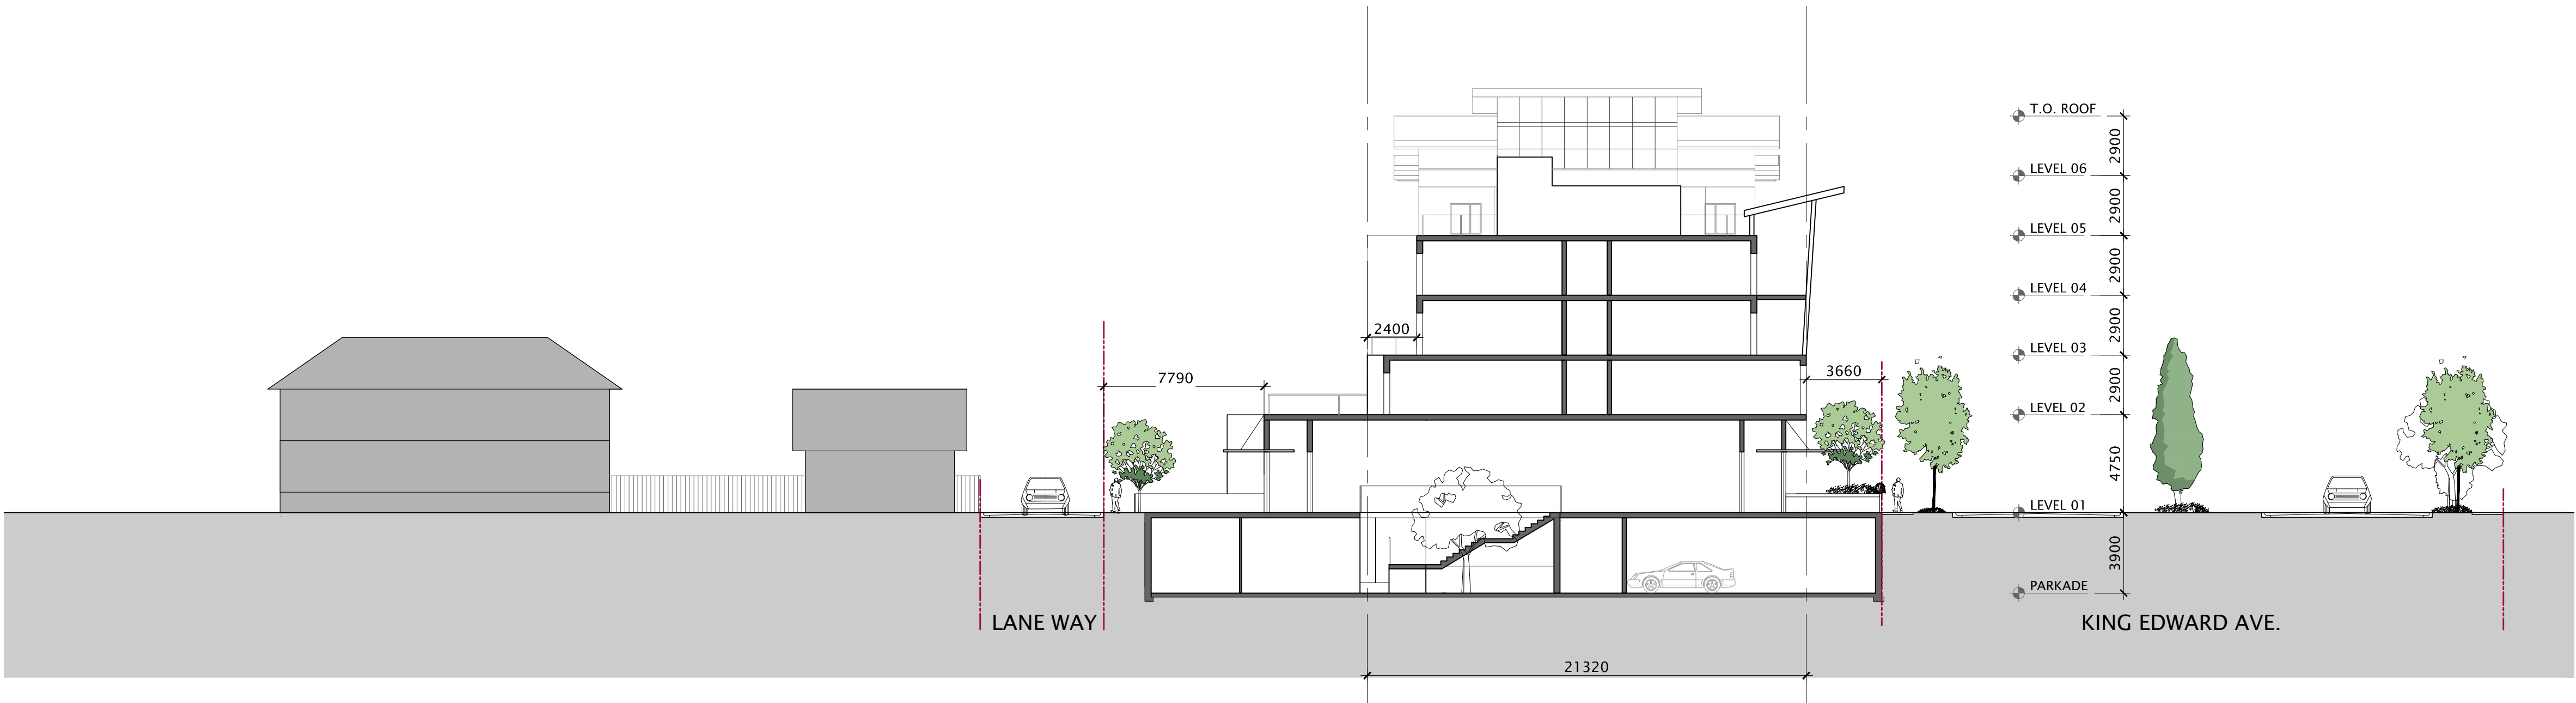

01
A31-01-02 1 : 200
**BUILDING SECTION 3
LOOKING WEST**

DATE	ISSUED FOR	REV
05/06/14	REZONING APPLICATION	01

This drawing has been prepared solely for the use of the CLIENT and there are no representations of any kind made by NORR Architects Planners Inc. to any party with whom NORR Architects Planners Inc. has not entered into a contract.
This drawing shall not be used for construction purposes until the seal appearing hereon is signed and dated by the Architect or Engineer.

Keyplan

Detail Symbol

XX
XX-XX
Symbol not to scale

Consultants
Civil: NORR ARCHITECTS PLANNERS
Landscape: NORR ARCHITECTS PLANNERS
Architectural: NORR ARCHITECTS PLANNERS
Structural:
Mechanical:
Electrical:

Seal(s)

NORR Architects Planners Inc.
An Ingenium Group Company
Suite 710 - 1201 West Pender Street
Vancouver, BC, Canada V6E 2V2
T 604 685 3237 F 604 685 3241
www.norr.com



Project Manager B.T. & G.B.	Drawn
Project Leader B.T. & G.B.	Checked
Client CARE PACIFIC HOLDINGS	

Project
CAMBIE SENIORS RESIDENCE
408-488 W KING EDWARD AVE
VANCOUVER, BC

Drawing Title
BUILDING SECTIONS

Check Scale (may be photo reduced)
0 1 inch 0 10mm

Project No. OCVA13-0018
Drawing No. **A31-02-01**